

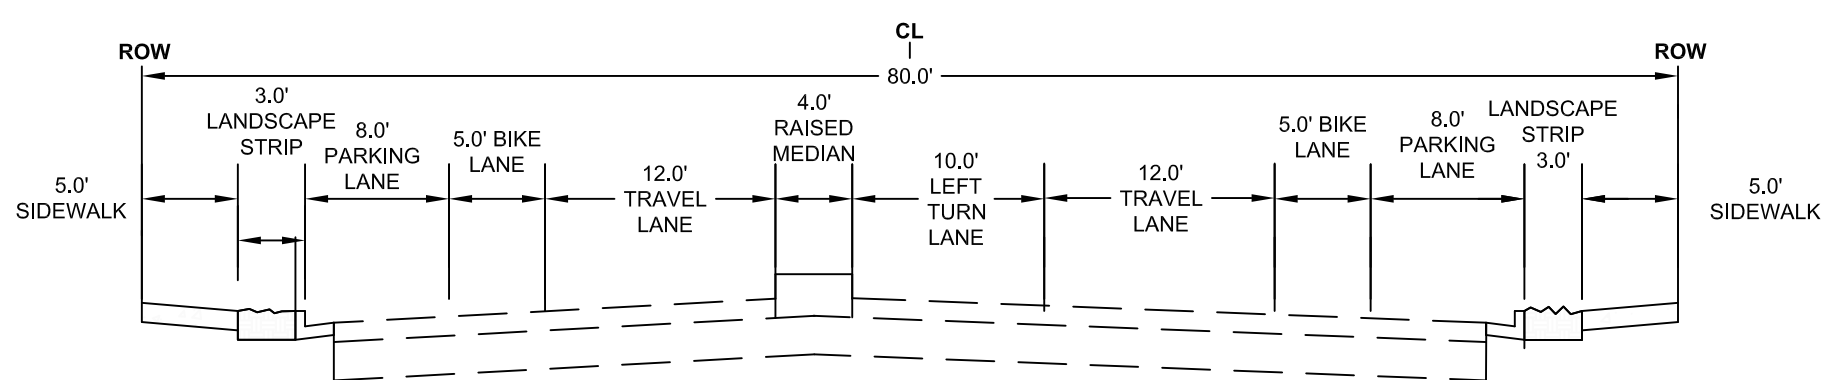




AMADOR VALLEY BOULEVARD AT BURTON STREET INTERSECTION IMPROVEMENTS

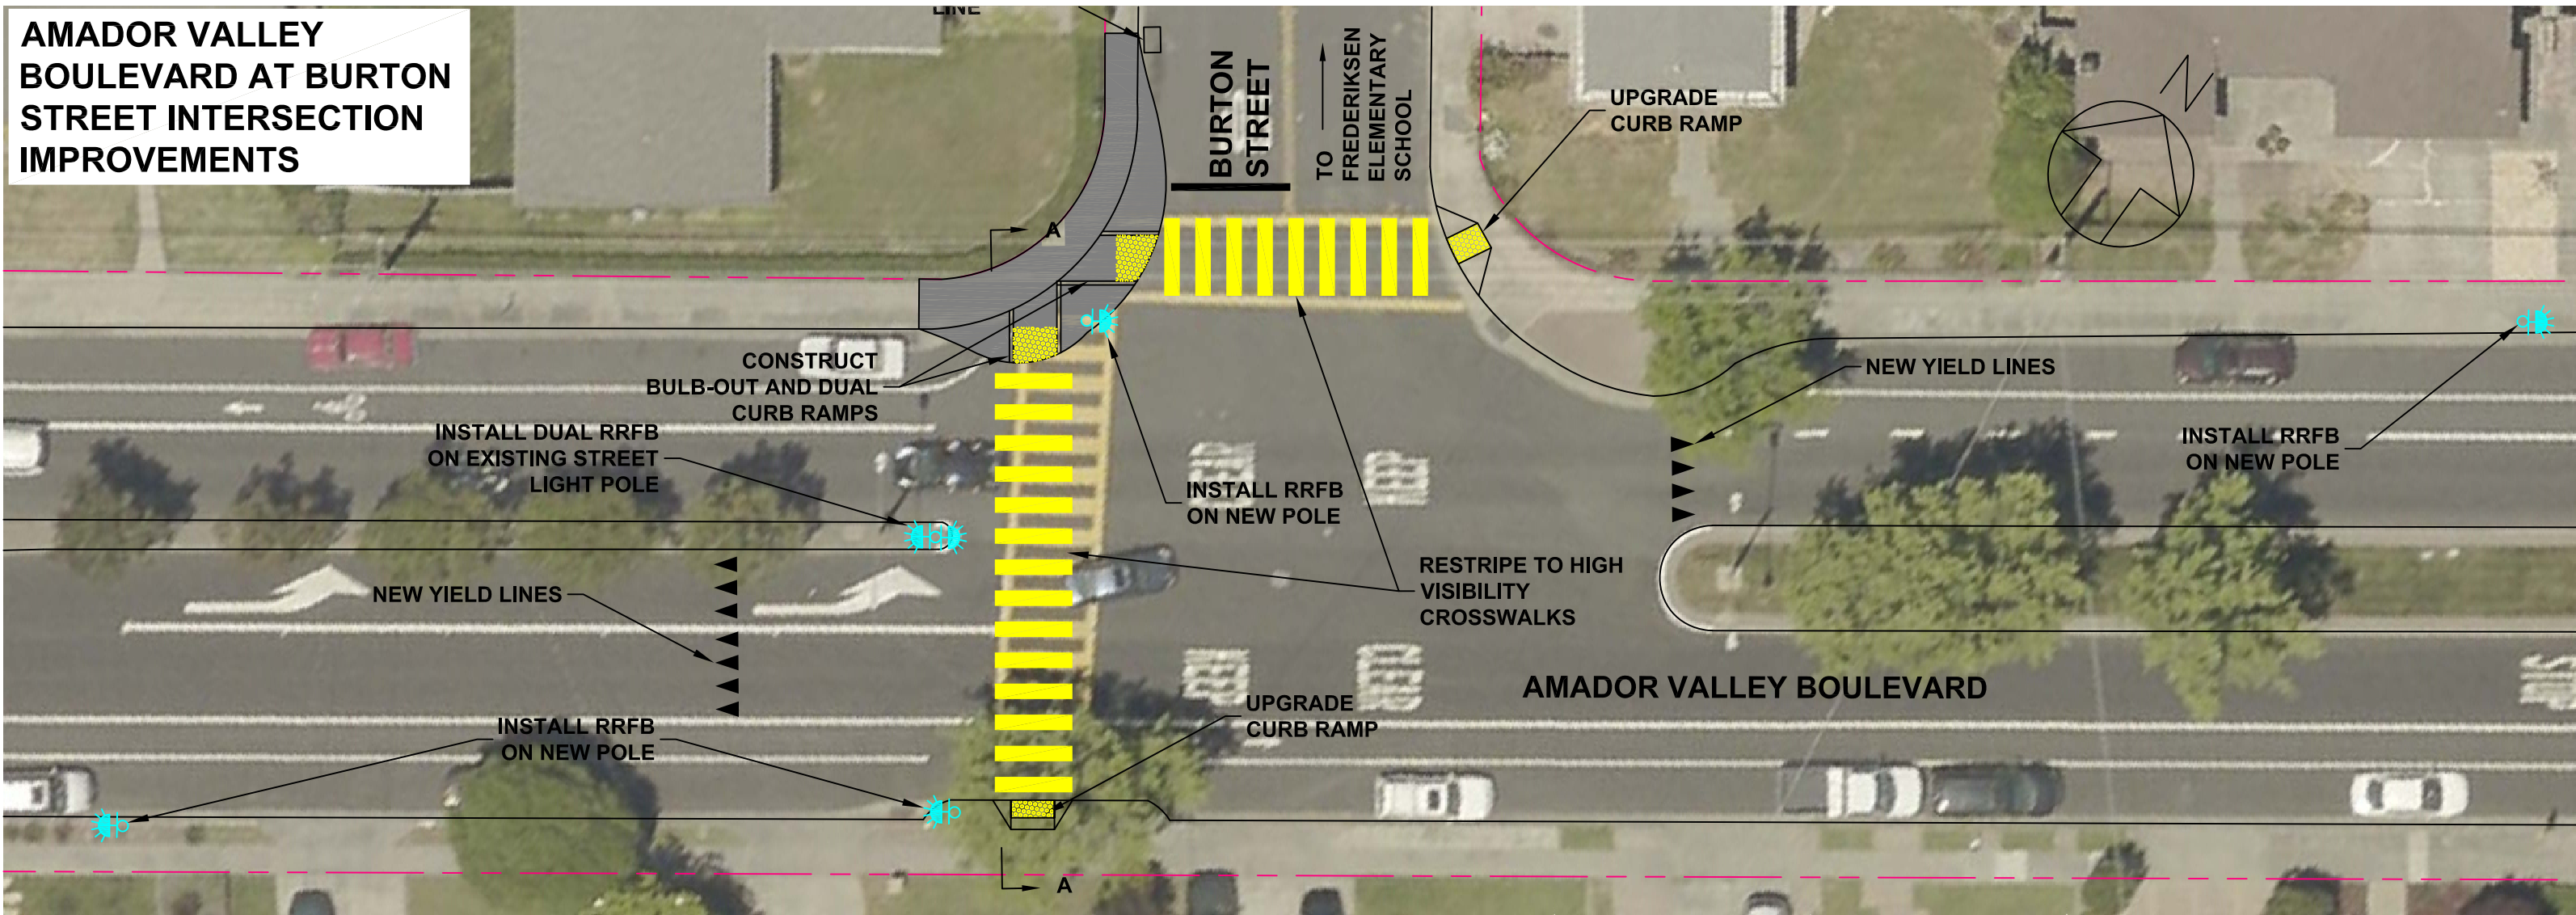



SECTION A-A (EXISTING) N.T.S.

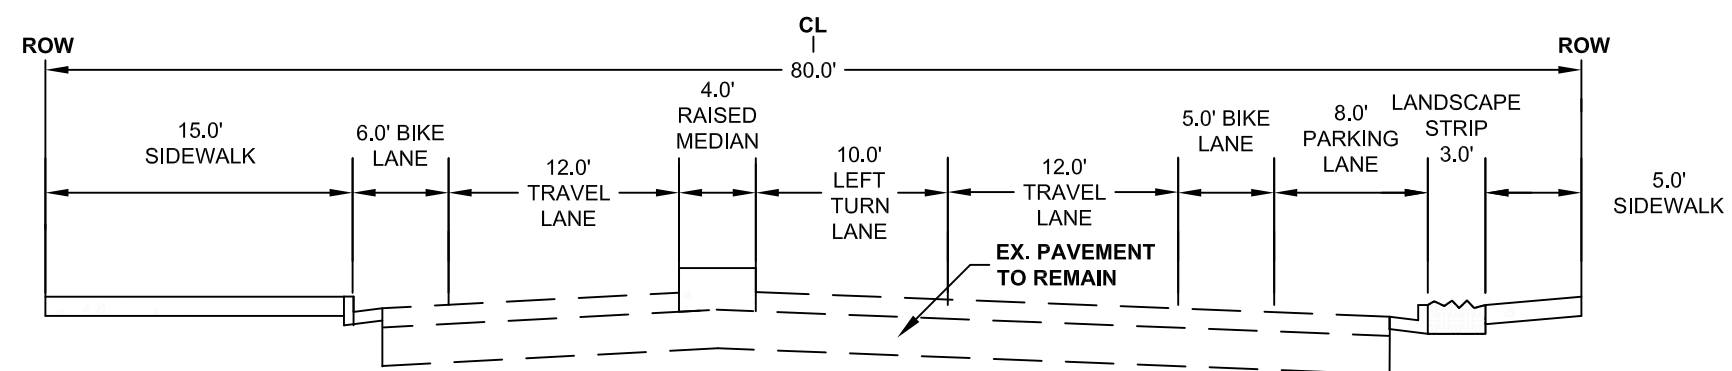


SECTION A-A (PROPOSED) N.T.S.

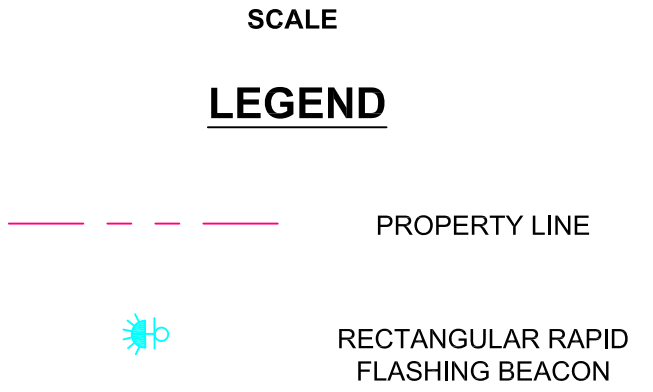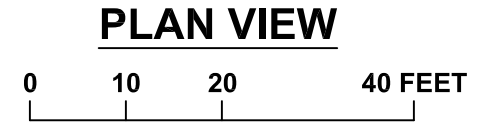

CENTRAL PARKWAY AT ASPEN STREET INTERSECTION IMPROVEMENTS

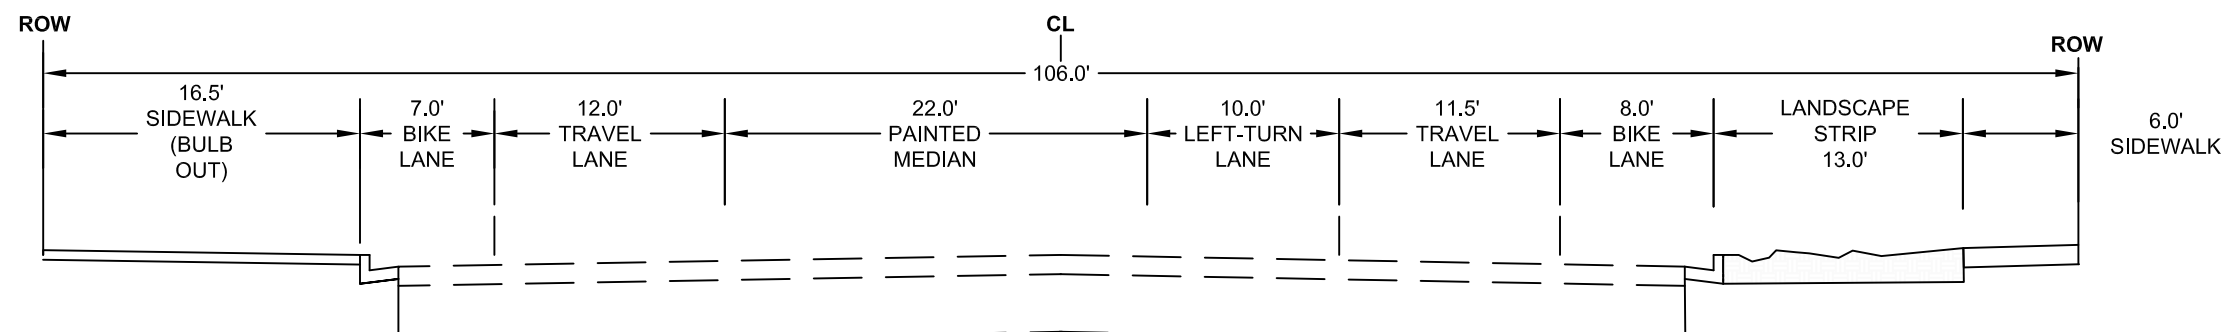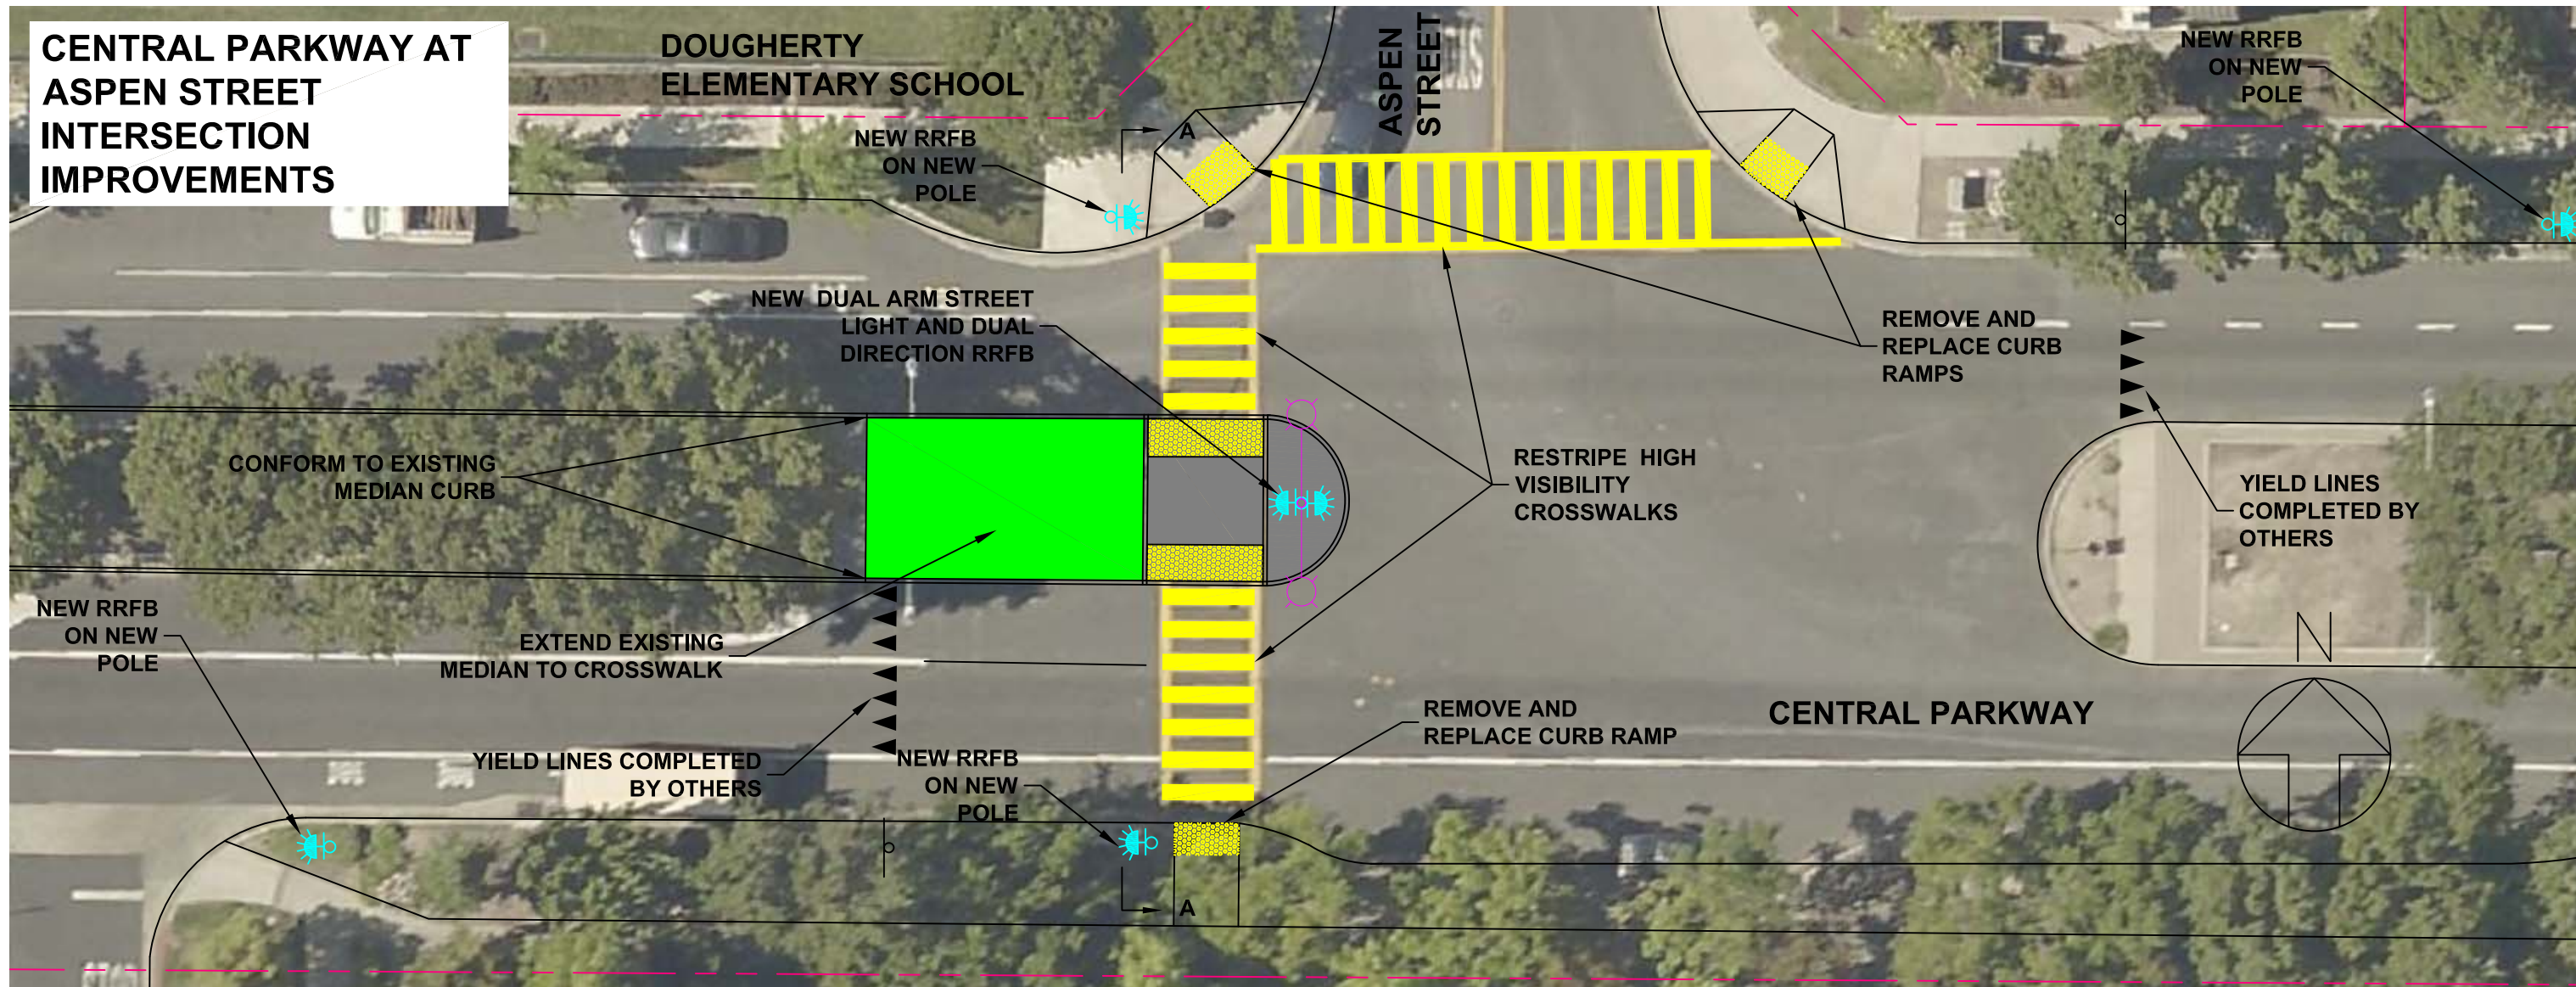


SECTION A-A (EXISTING) N.T.S.

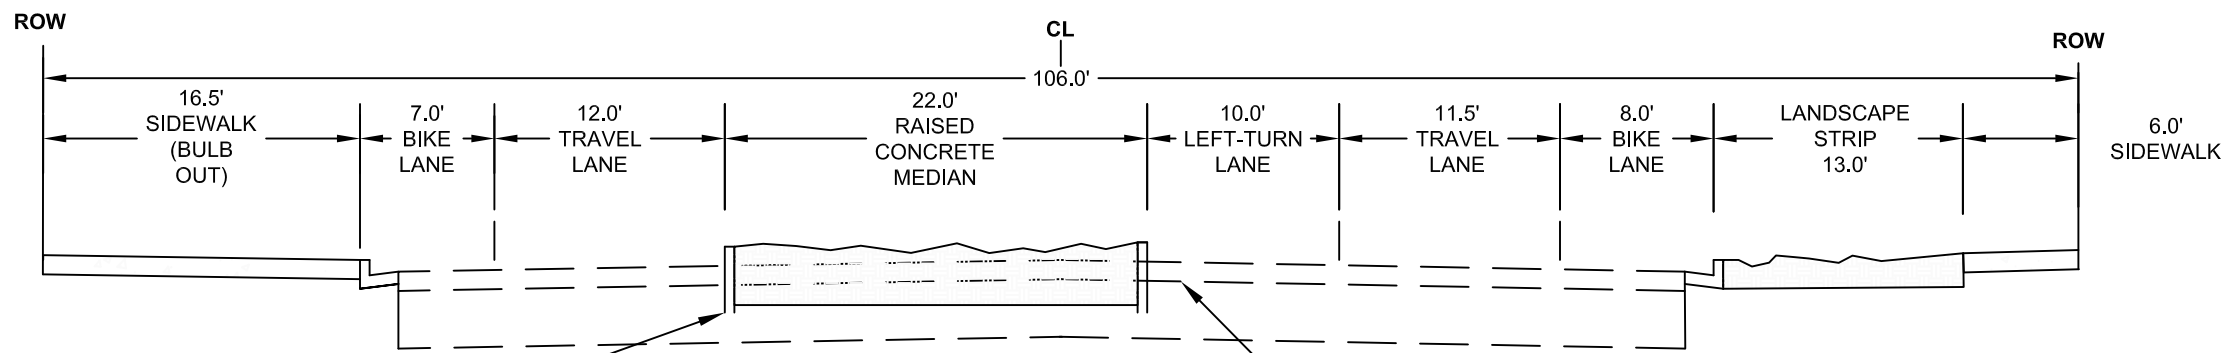

SECTION A-A (PROPOSED) N.T.S.

PLAN VIEW

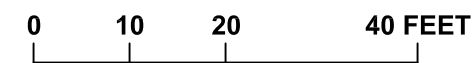

SCALE LEGEND

--- PROPERTY LINE

RECTANGULAR RAPID FLASHING BEACON

STREET LIGHT

**ANTONE WAY AT
GRAFTON STREET
INTERSECTION
IMPROVEMENTS**

