



GENERAL NOTE:

- I. ALL RAISED BIKE BUFFERS SHALL HAVE INTERMITTENT GAPS FOR DRAINAGE PURPOSES.

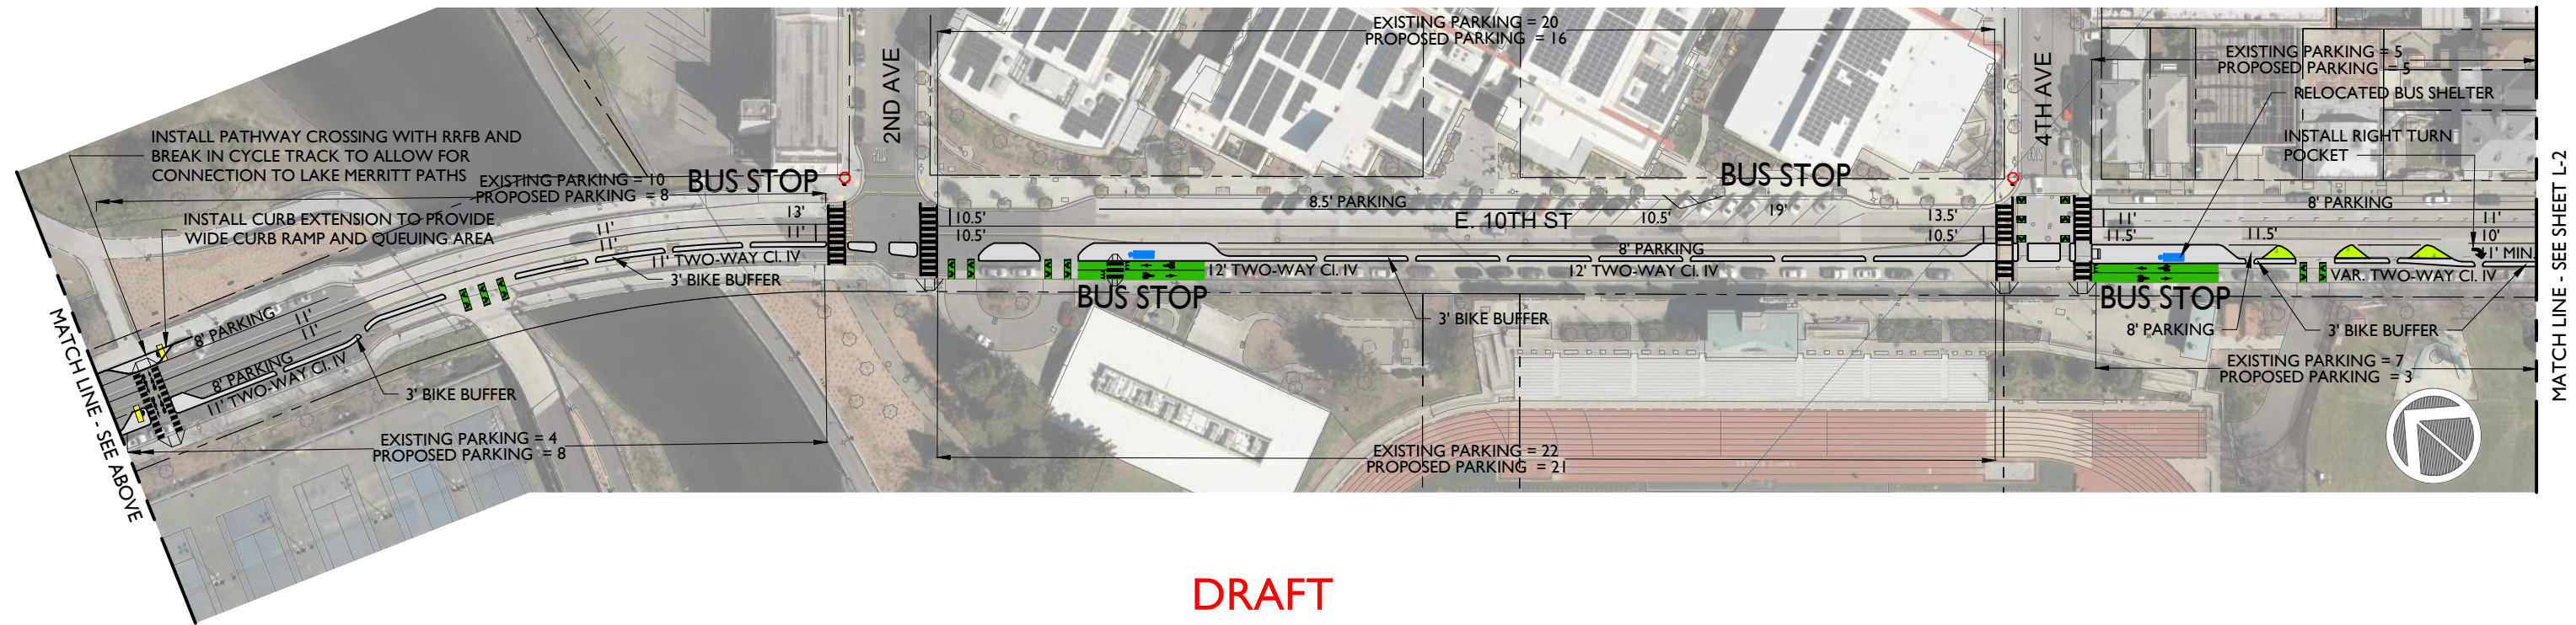

DRAFT

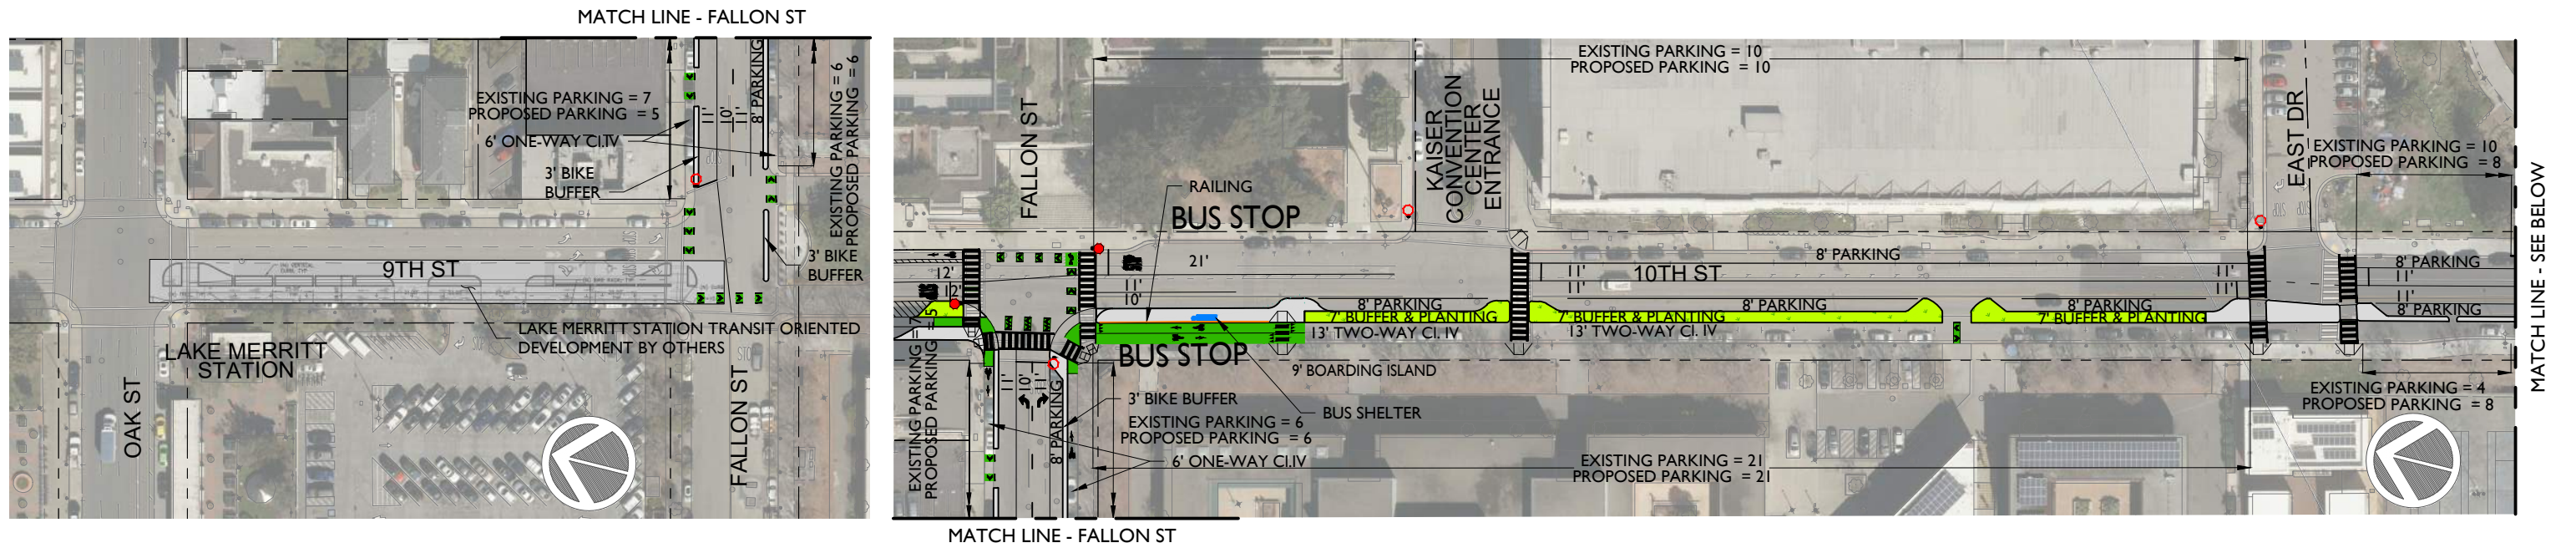

LEGEND	
	RAILING
	FENCE
	RRFB
	PHB
	TRAFFIC SIGNAL-PR
	TRAFFIC SIGNAL-EX
	TRAFFIC SIGNAL-MOD
	STOP SIGN-PR
	STOP SIGN-EX
	STOP SIGN-MOD
	BART COLUMN
	SIDEWALK/RAISED ISLAND
	TEXTURED CONCRETE
	LANDSCAPE MEDIAN
	GREEN BIKE LANE SURFACE
	UPRR
	BART
	BART JOINT USE EASEMENT (CITY)
	BART JOINT USE EASEMENT (UPRR)
	PARCEL LINES

EAST BAY GREENWAY



LAKE MERRITT BART TO SAN LEANDRO BART

Concept Plan

CADD FILENAME 1457001-PH1-L001	SCALE 1" = 100' (Half-Size)
DATE 9/28/2022	SHEET NO. L-1
ALAMEDA CTC PROFESSIONAL SERVICES AGREEMENT NO. A15-0030	
ALAMEDA CTC PROJECT NO. 1457.001	

GENERAL NOTE:

- ALL RAISED BIKE BUFFERS SHALL HAVE INTERMITTENT GAPS FOR DRAINAGE PURPOSES.

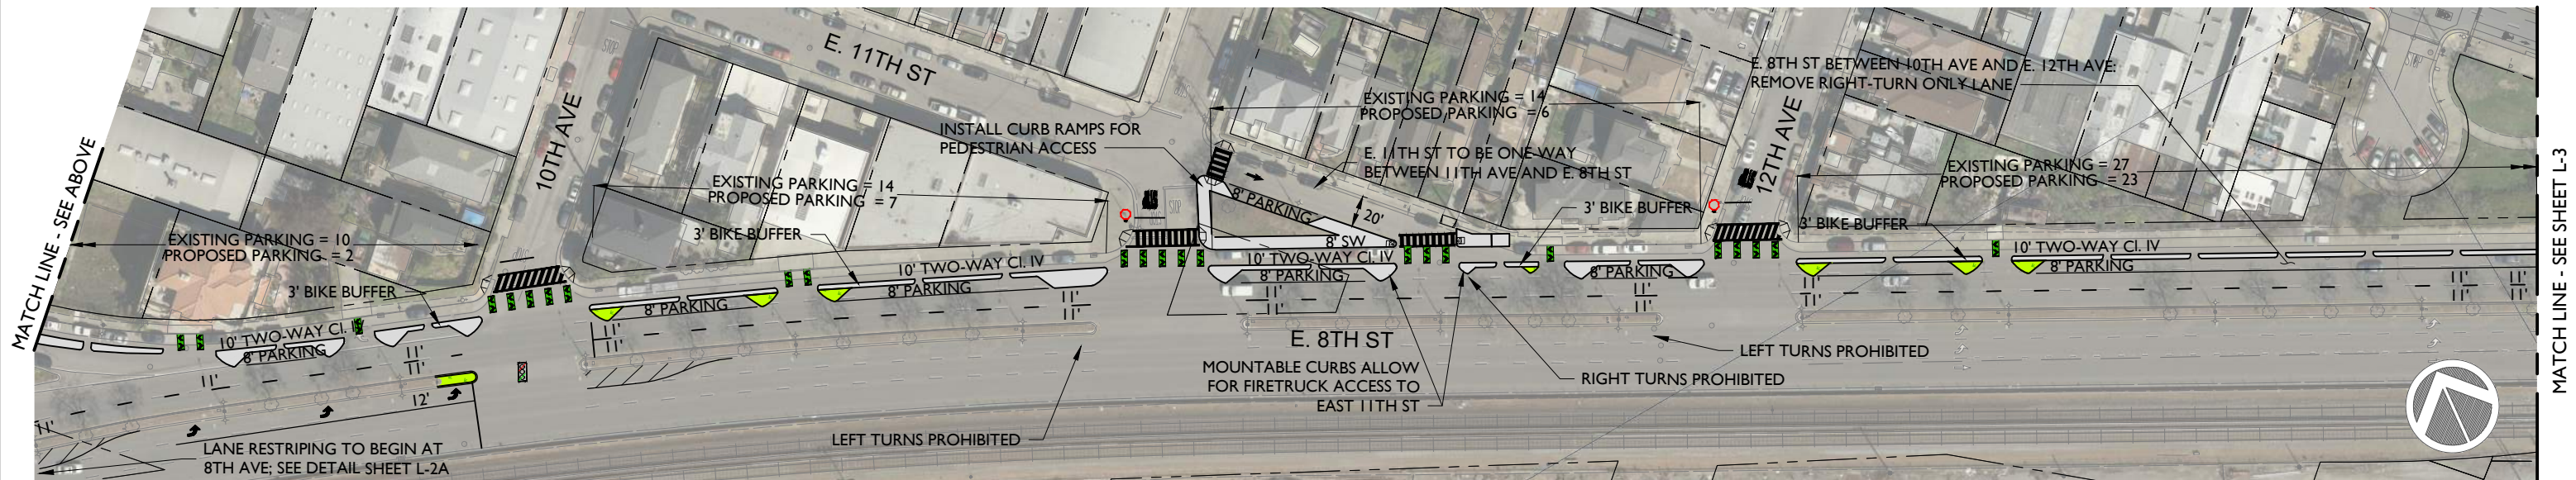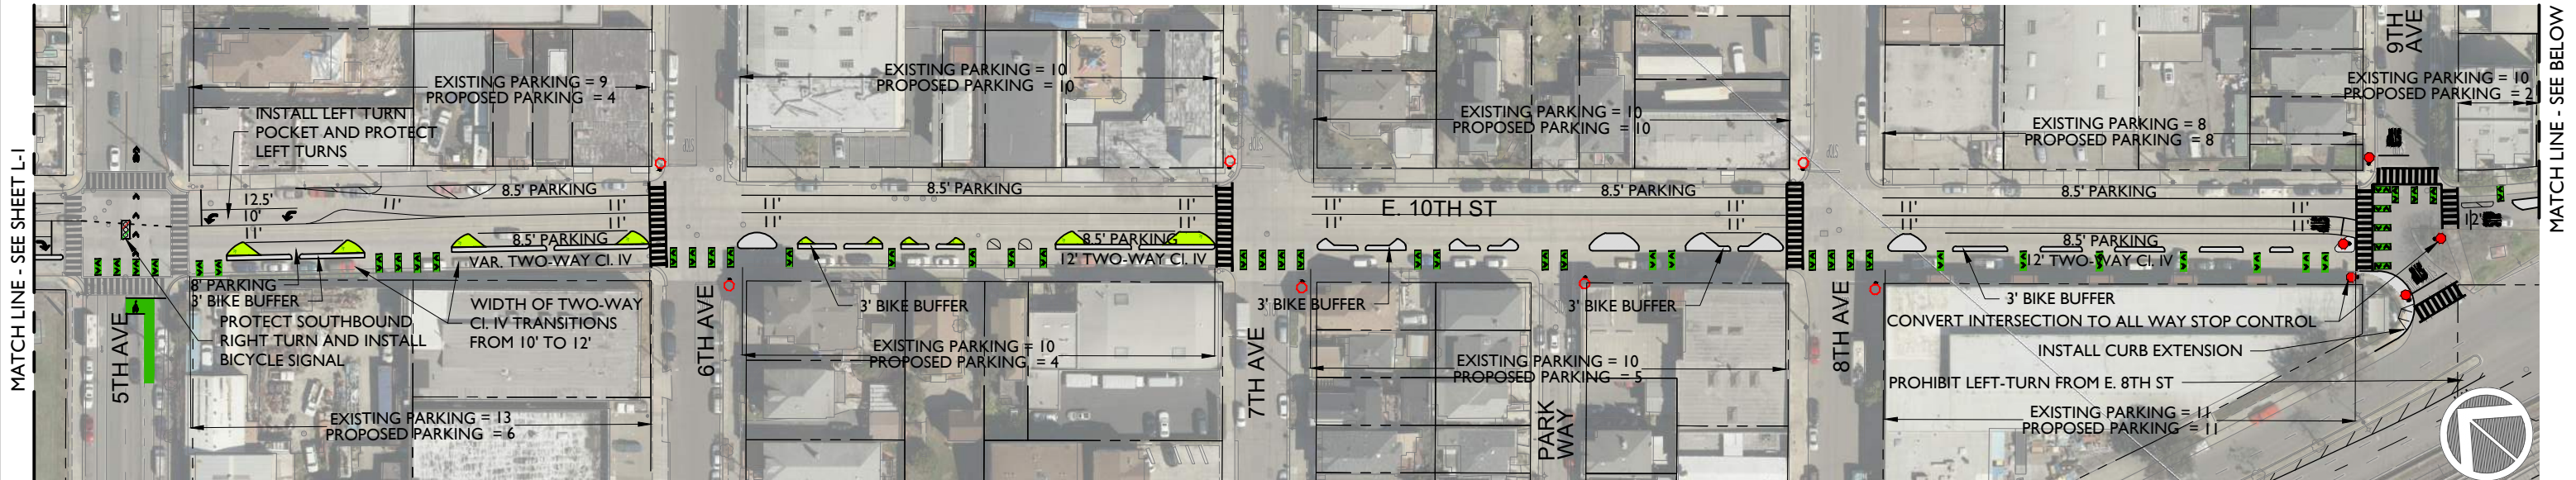

DRAFT



LEGEND	
	RAILING
	FENCE
	RRFB
	PHB
	TRAFFIC SIGNAL-PR
	TRAFFIC SIGNAL-EX
	TRAFFIC SIGNAL-MOD
	STOP SIGN-PR
	STOP SIGN-EX
	STOP SIGN-MOD
	BART COLUMN
	SIDEWALK/RAISED ISLAND
	TEXTURED CONCRETE
	LANDSCAPE MEDIAN
	GREEN BIKE LANE SURFACE
	UPRR
	BART
	BART JOINT USE EASEMENT (CITY)
	BART JOINT USE EASEMENT (UPRR)
	PARCEL LINES

EAST BAY GREENWAY

LAKE MERRITT BART TO SAN LEANDRO BART


Concept Plan

CADD FILENAME 1457001-PH1-L001	SCALE 1" = 100' (Half-Size)
DATE 9/28/2022	SHEET NO. L-2
ALAMEDA CTC PROFESSIONAL SERVICES AGREEMENT NO. A15-0030	
ALAMEDA CTC PROJECT NO. 1457.001	

c:\landfill\pww\westbay\west0106659

GENERAL NOTE:

- I. ALL RAISED BIKE BUFFERS SHALL HAVE INTERMITTENT GAPS FOR DRAINAGE PURPOSES.

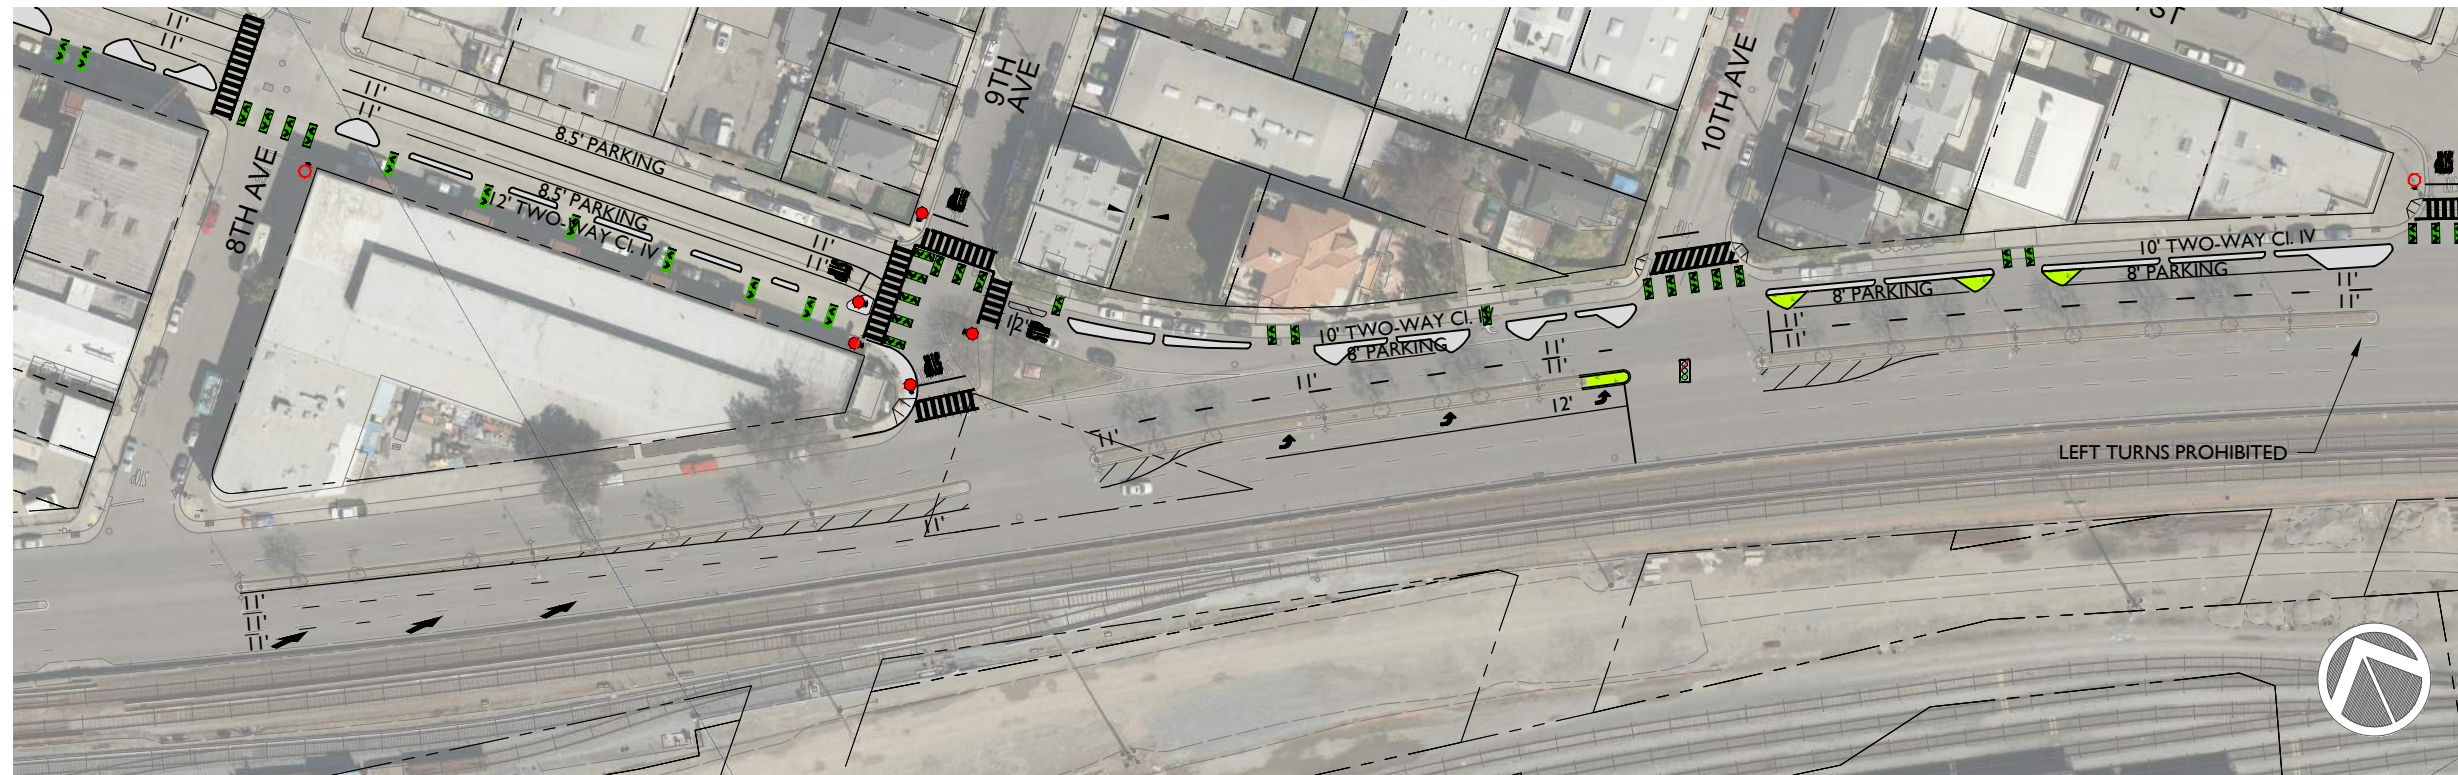

DRAFT



LEGEND	
	RAILING
	FENCE
	RRFB
	PHB
	TRAFFIC SIGNAL-PR
	TRAFFIC SIGNAL-EX
	TRAFFIC SIGNAL-MOD
	STOP SIGN-PR
	STOP SIGN-EX
	STOP SIGN-MOD
	BART COLUMN
	SIDEWALK/RAISED ISLAND
	TEXTURED CONCRETE
	LANDSCAPE MEDIAN
	GREEN BIKE LANE SURFACE
	UPRR
	BART
	BART JOINT USE EASEMENT (CITY)
	BART JOINT USE EASEMENT (UPRR)
	PARCEL LINES



EAST BAY GREENWAY
LAKE MERRITT BART TO SAN LEANDRO BART
 Concept Plan

CADD FILENAME 1457001-PH1-L001	
DATE 9/28/2022	SCALE 1" = 100' (Half-Size)
ALAMEDA CTC PROFESSIONAL SERVICES AGREEMENT NO.	A15-0030
ALAMEDA CTC PROJECT NO. 1457.001	SHEET NO. L-2a

c:\arcgis\proj\merritt\west\106659

GENERAL NOTE:

- I. ALL RAISED BIKE BUFFERS SHALL HAVE INTERMITTENT GAPS FOR DRAINAGE PURPOSES.

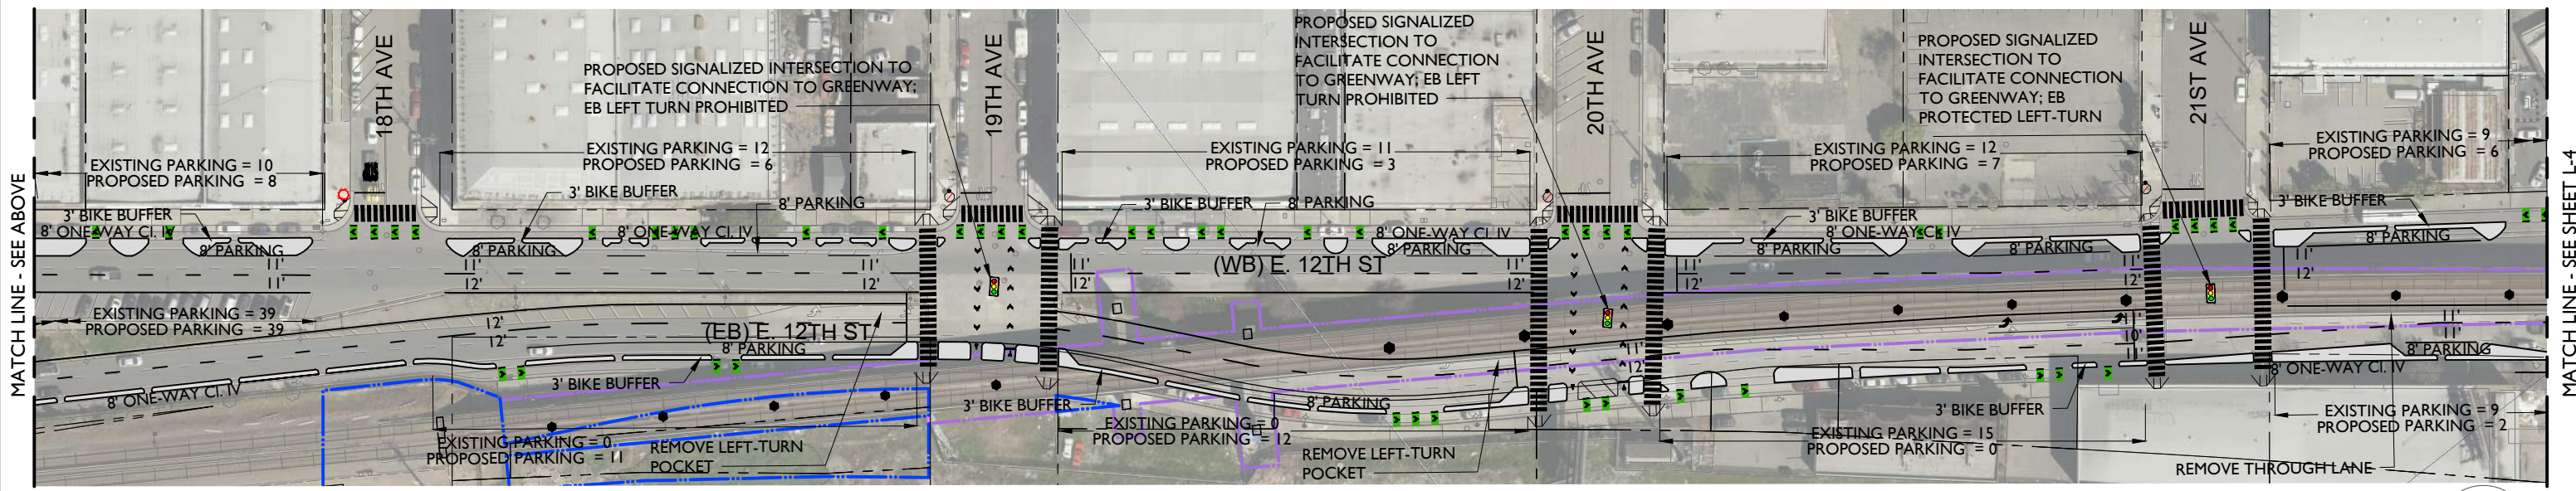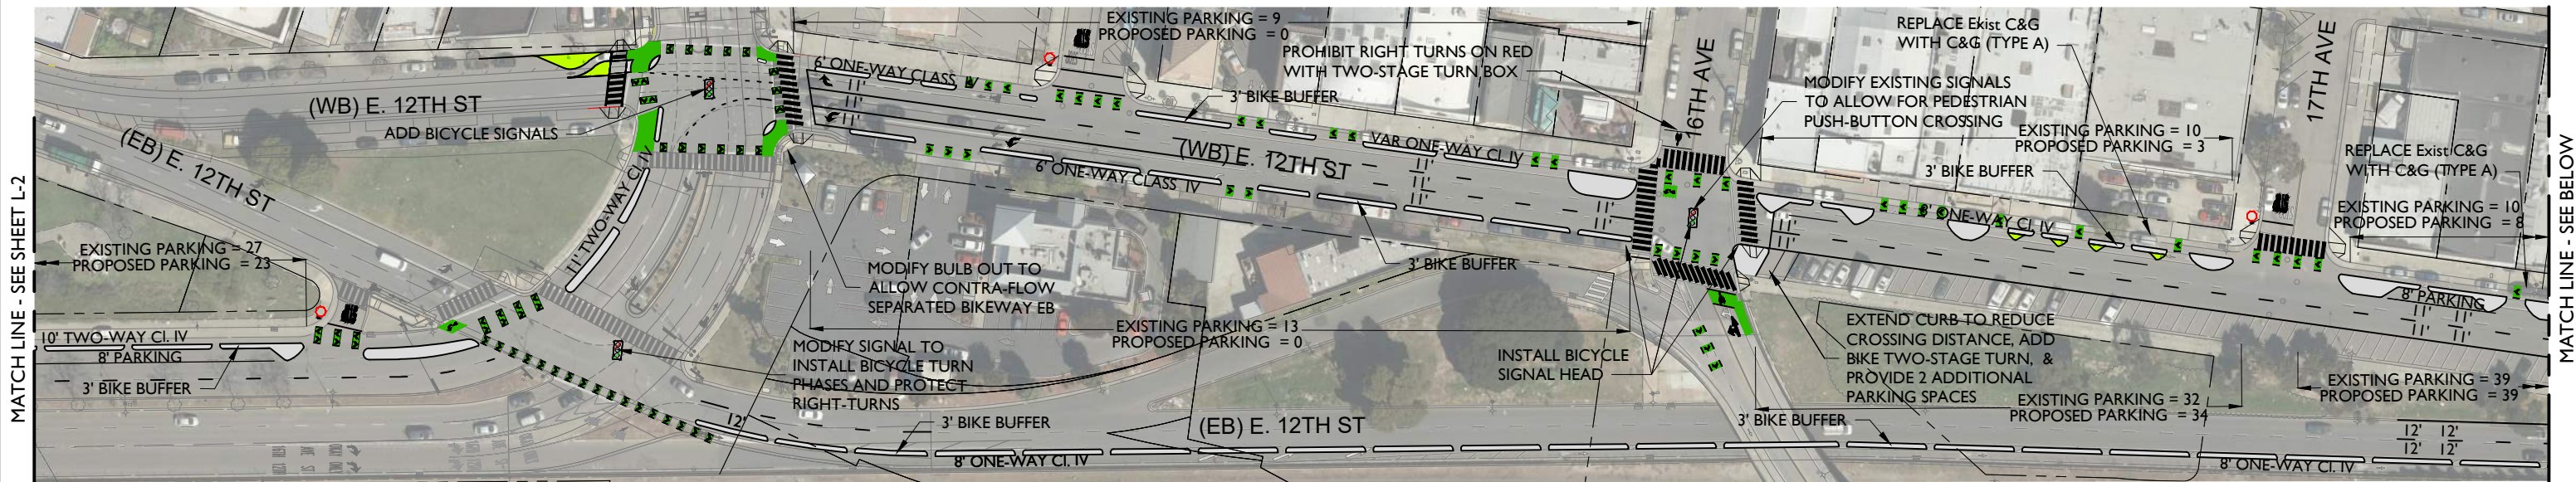

DRAFT





LEGEND	
	RAILING
	FENCE
	RRFB
	PHB
	TRAFFIC SIGNAL-PR
	TRAFFIC SIGNAL-EX
	TRAFFIC SIGNAL-MOD
	STOP SIGN-PR
	STOP SIGN-EX
	STOP SIGN-MOD
	BART COLUMN
	SIDEWALK/RAISED ISLAND
	TEXTURED CONCRETE
	LANDSCAPE MEDIAN
	GREEN BIKE LANE SURFACE
	UPRR
	BART
	BART JOINT USE EASEMENT (CITY)
	BART JOINT USE EASEMENT (UPRR)
	PARCEL LINES

EAST BAY GREENWAY
LAKE MERRITT BART TO SAN LEANDRO BART
 Concept Plan

CADD FILENAME 1457001-PH1-L001	SCALE 1" = 100' (Half-Size)
DATE 9/28/2022	SHEET NO. L-3
ALAMEDA CTC PROFESSIONAL SERVICES AGREEMENT NO. A15-0030	
ALAMEDA CTC PROJECT NO. 1457.001	

GENERAL NOTE:

- ALL RAISED BIKE BUFFERS SHALL HAVE INTERMITTENT GAPS FOR DRAINAGE PURPOSES.

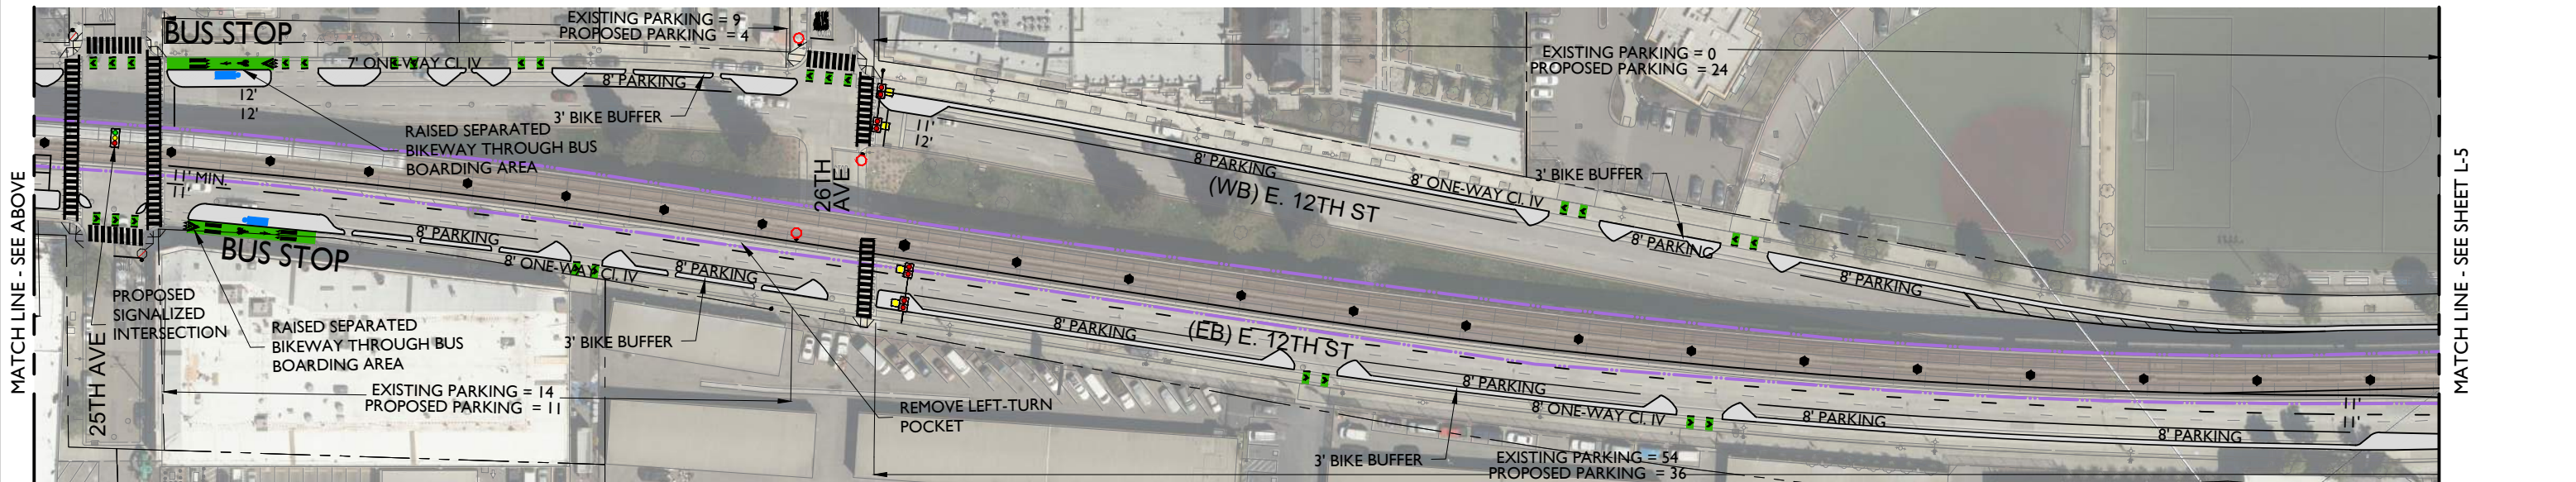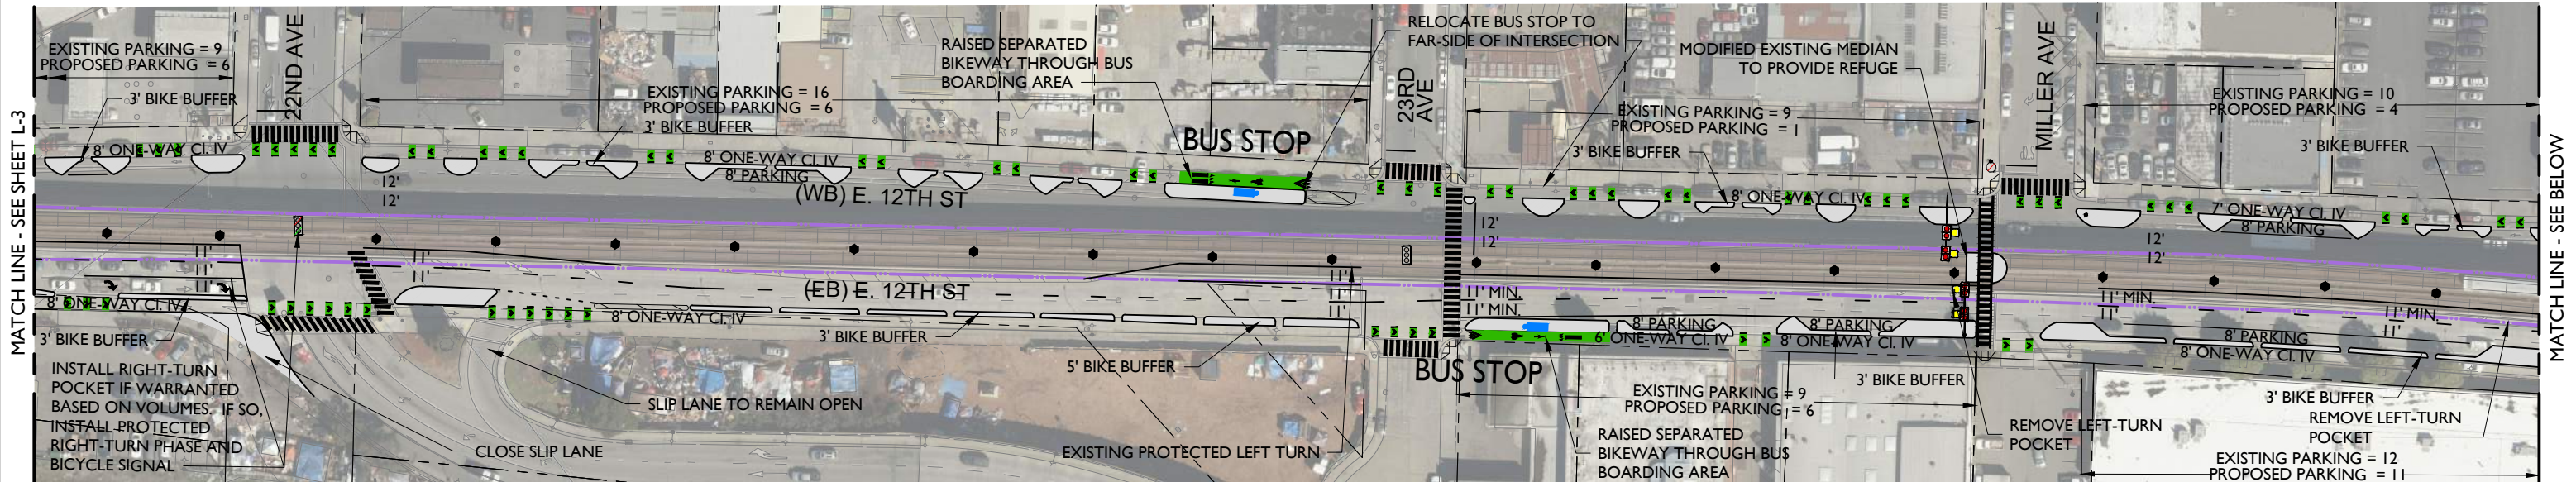

DRAFT



LEGEND	
	RAILING
	FENCE
	RRFB
	PHB
	TRAFFIC SIGNAL-PR
	TRAFFIC SIGNAL-EX
	TRAFFIC SIGNAL-MOD
	STOP SIGN-PR
	STOP SIGN-EX
	STOP SIGN-MOD
	BART COLUMN
	SIDEWALK/RAISED ISLAND
	TEXTURED CONCRETE
	GREEN BIKE LANE SURFACE
	UPRR
	BART
	BART JOINT USE EASEMENT (CITY)
	BART JOINT USE EASEMENT (UPRR)
	PARCEL LINES
	LANDSCAPE MEDIAN



EAST BAY GREENWAY
LAKE MERRITT BART TO SAN LEANDRO BART
 Concept Plan

CADD FILENAME 1457001-PH1-L001	SCALE 1" = 100' (Half-Size)
DATE 9/28/2022	ALAMEDA CTC PROFESSIONAL SERVICES AGREEMENT NO. A15-0030
ALAMEDA CTC PROJECT NO. 1457.001	SHEET NO. L-4

c:\arc\15\proj\westbay\westbay\106659

GENERAL NOTE:

- I. ALL RAISED BIKE BUFFERS SHALL HAVE INTERMITTENT GAPS FOR DRAINAGE PURPOSES.

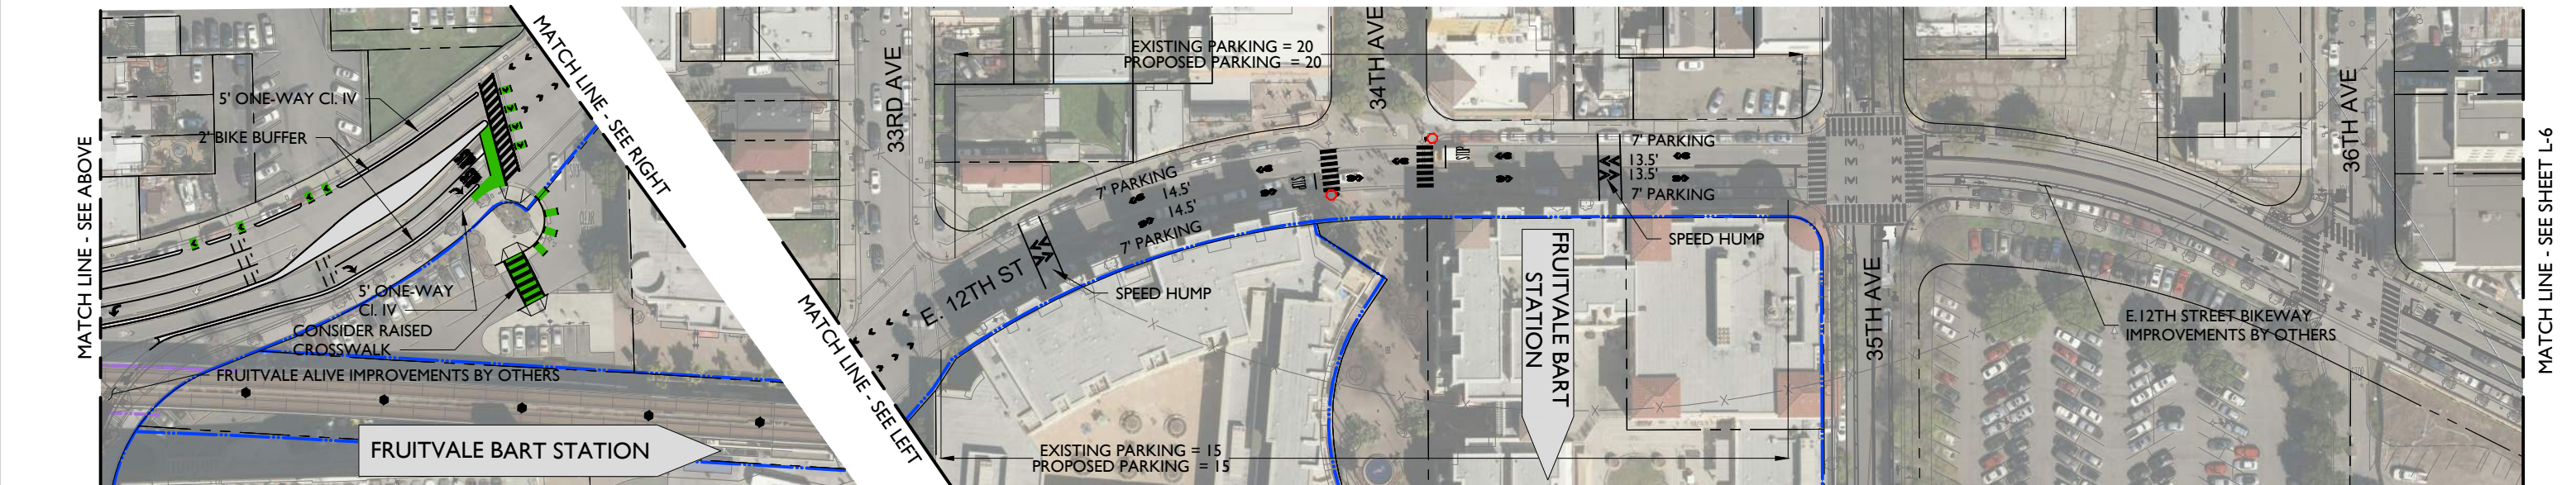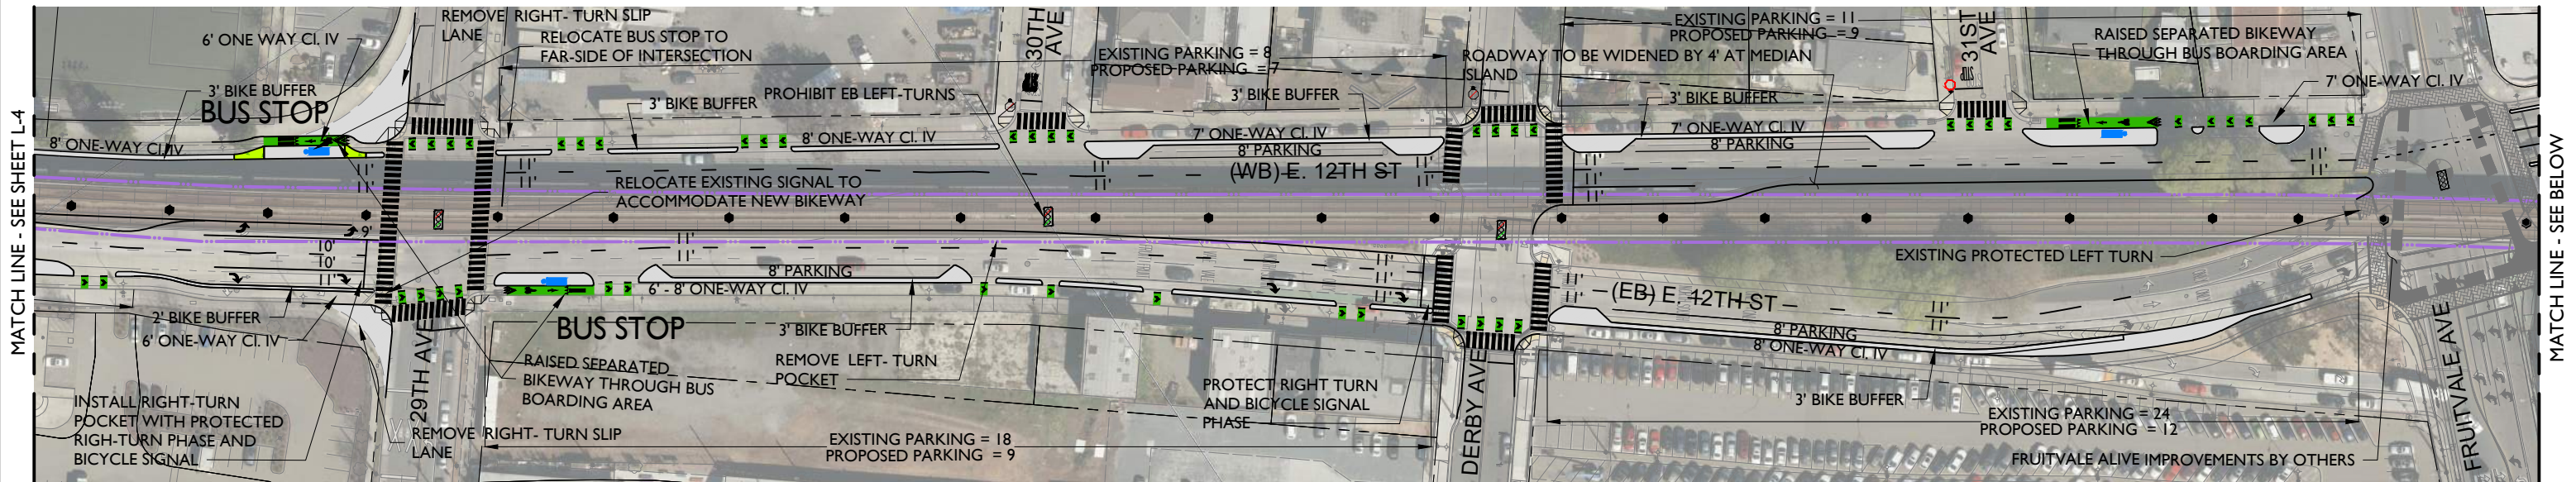

DRAFT



LEGEND	
	RAILING
	FENCE
	RRFB
	PHB
	TRAFFIC SIGNAL-PR
	TRAFFIC SIGNAL-EX
	TRAFFIC SIGNAL-MOD
	STOP SIGN-PR
	STOP SIGN-EX
	STOP SIGN-MOD
	BART COLUMN
	SIDEWALK/RAISED ISLAND
	TEXTURED CONCRETE
	LANDSCAPE MEDIAN
	GREEN BIKE LANE SURFACE
	UPRR
	BART
	BART JOINT USE EASEMENT (CITY)
	BART JOINT USE EASEMENT (UPRR)
	PARCEL LINES

EAST BAY GREENWAY	
LAKE MERRITT BART TO SAN LEANDRO BART	
Concept Plan	

CADD FILENAME 1457001-PH1-L001	SCALE 1" = 100' (Half-Size)
DATE 9/28/2022	ALAMEDA CTC PROFESSIONAL SERVICES AGREEMENT NO. A15-0030
ALAMEDA CTC PROJECT NO. 1457.001	SHEET NO. L-5

GENERAL NOTE:

- I. ALL RAISED BIKE BUFFERS SHALL HAVE INTERMITTENT GAPS FOR DRAINAGE PURPOSES.



DRAFT



LEGEND	
	RAILING
	FENCE
	RRFB
	PHB
	TRAFFIC SIGNAL-PR
	TRAFFIC SIGNAL-EX
	TRAFFIC SIGNAL-MOD
	STOP SIGN-PR
	STOP SIGN-EX
	STOP SIGN-MOD
	BART COLUMN
	SIDEWALK/RAISED ISLAND
	TEXTURED CONCRETE
	LANDSCAPE MEDIAN
	GREEN BIKE LANE SURFACE
	UPRR
	BART
	BART JOINT USE EASEMENT (CITY)
	BART JOINT USE EASEMENT (UPRR)
	PARCEL LINES

EAST BAY GREENWAY

LAKE MERRITT BART TO SAN LEANDRO BART

Concept Plan

CADD FILENAME 1457001-PH1-L001	
DATE 9/28/2022	SCALE 1" = 100' (Half-Size)
ALAMEDA CTC PROFESSIONAL SERVICES AGREEMENT NO.	A15-0030
ALAMEDA CTC PROJECT NO. 1457.001	SHEET NO. L-6


c:\projects\jw\merritt\west\0106659

GENERAL NOTE:

- I. ALL RAISED BIKE BUFFERS SHALL HAVE INTERMITTENT GAPS FOR DRAINAGE PURPOSES.



DRAFT

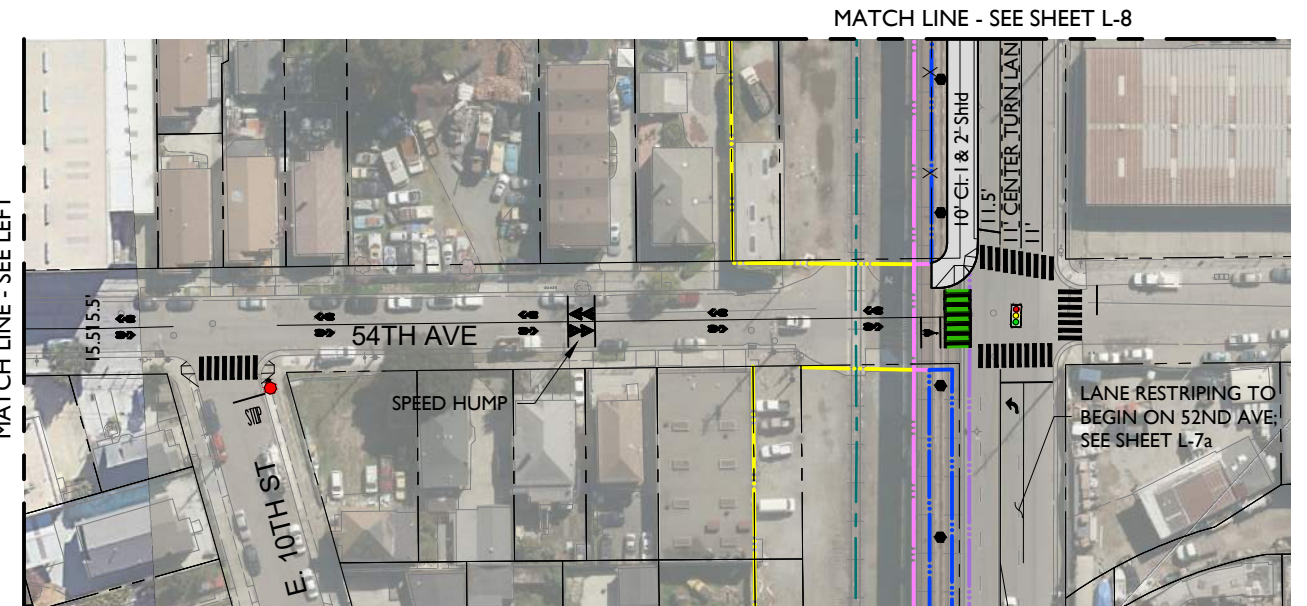

LEGEND	
	RAILING
	FENCE
	RRFB
	PHB
	TRAFFIC SIGNAL-PR
	TRAFFIC SIGNAL-EX
	TRAFFIC SIGNAL-MOD
	STOP SIGN-PR
	STOP SIGN-EX
	STOP SIGN-MOD
	BART COLUMN
	SIDEWALK/RAISED ISLAND
	TEXTURED CONCRETE
	LANDSCAPE MEDIAN
	GREEN BIKE LANE SURFACE
	UPRR
	BART
	BART JOINT USE EASEMENT (CITY)
	BART JOINT USE EASEMENT (UPRR)
	PARCEL LINES

EAST BAY GREENWAY
LAKE MERRITT BART TO SAN LEANDRO BART
Concept Plan


CADD FILENAME 1457001-PH1-L001	SCALE 1" = 100' (Half-Size)
DATE 9/28/2022	SHEET NO. L-7
ALAMEDA CTC PROFESSIONAL SERVICES AGREEMENT NO. A15-0030	
ALAMEDA CTC PROJECT NO. 1457.001	



c:\draft\l\p\l\merritt\west\0106659

GENERAL NOTE:

- I. ALL RAISED BIKE BUFFERS SHALL HAVE INTERMITTENT GAPS FOR DRAINAGE PURPOSES.

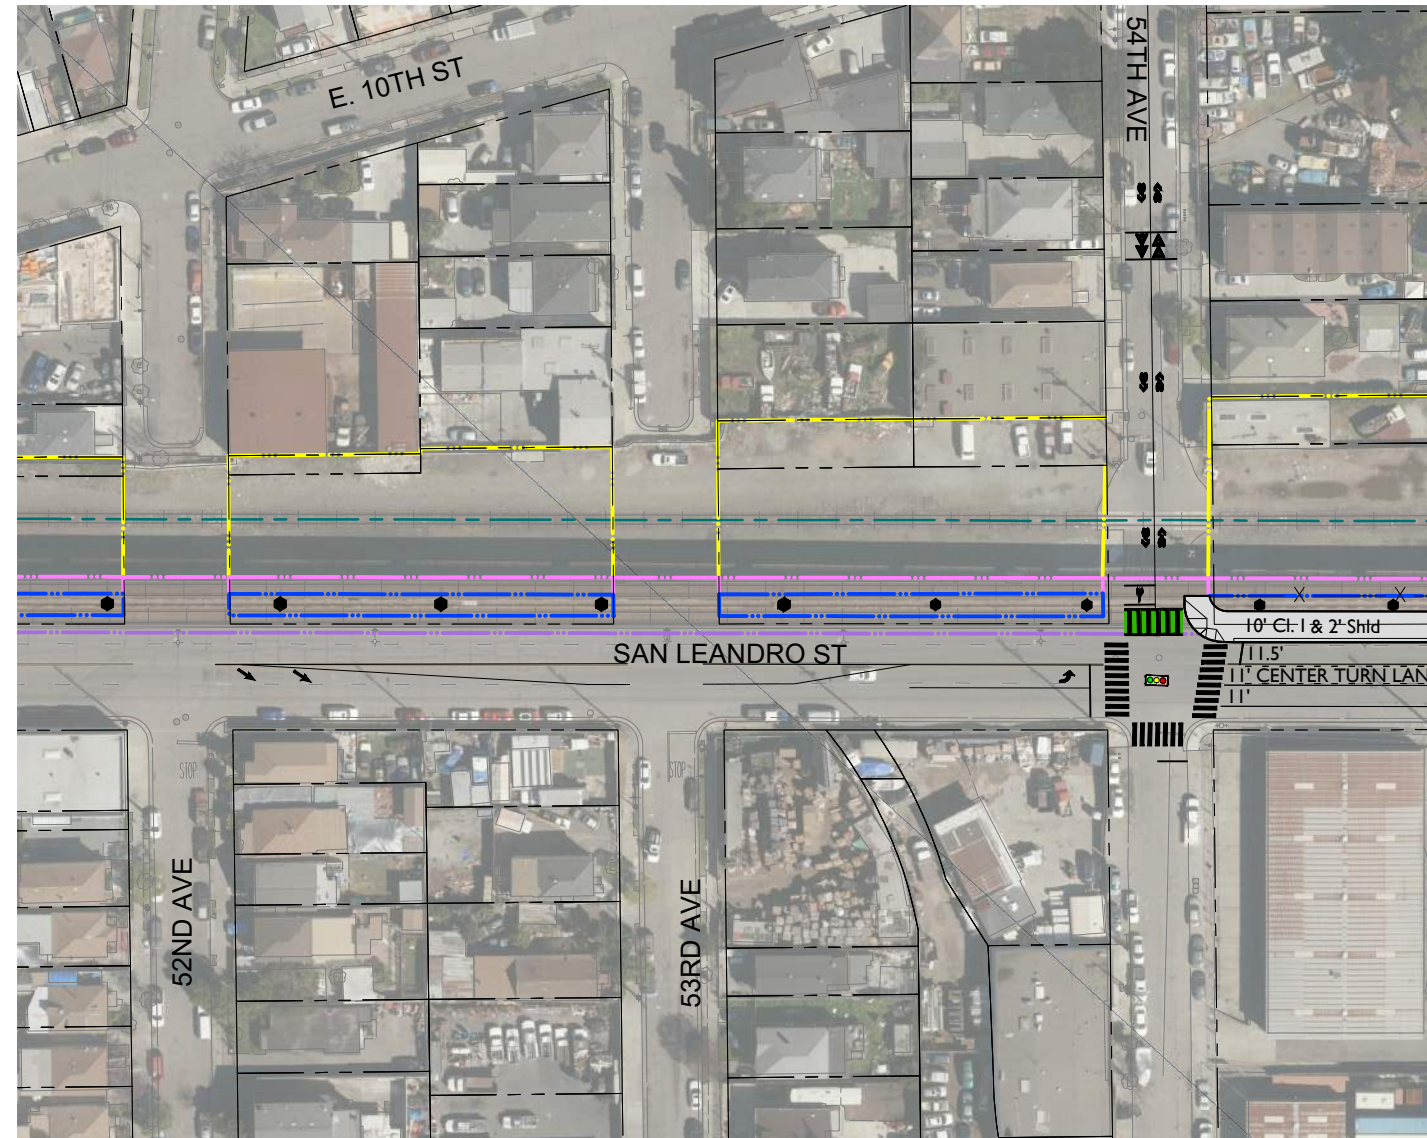

DRAFT



LEGEND	
	RAILING
	FENCE
	RRFB
	PHB
	TRAFFIC SIGNAL-PR
	TRAFFIC SIGNAL-EX
	TRAFFIC SIGNAL-MOD
	STOP SIGN-PR
	STOP SIGN-EX
	STOP SIGN-MOD
	BART COLUMN
	SIDEWALK/RAISED ISLAND
	TEXTURED CONCRETE
	LANDSCAPE MEDIAN
	GREEN BIKE LANE SURFACE
	UPRR
	BART
	BART JOINT USE EASEMENT (CITY)
	BART JOINT USE EASEMENT (UPRR)
	PARCEL LINES



EAST BAY GREENWAY
LAKE MERRITT BART TO SAN LEANDRO BART
 Concept Plan

CADD FILENAME 1457001-PH1-L001	
DATE 9/28/2022	SCALE 1" = 100' (Half-Size)
ALAMEDA CTC PROFESSIONAL SERVICES AGREEMENT NO.	A15-0030
ALAMEDA CTC PROJECT NO. 1457.001	SHEET NO. L-7a

c:\arcgis\proj\merritt\west\106659

GENERAL NOTE:

- ALL RAISED BIKE BUFFERS SHALL HAVE INTERMITTENT GAPS FOR DRAINAGE PURPOSES.

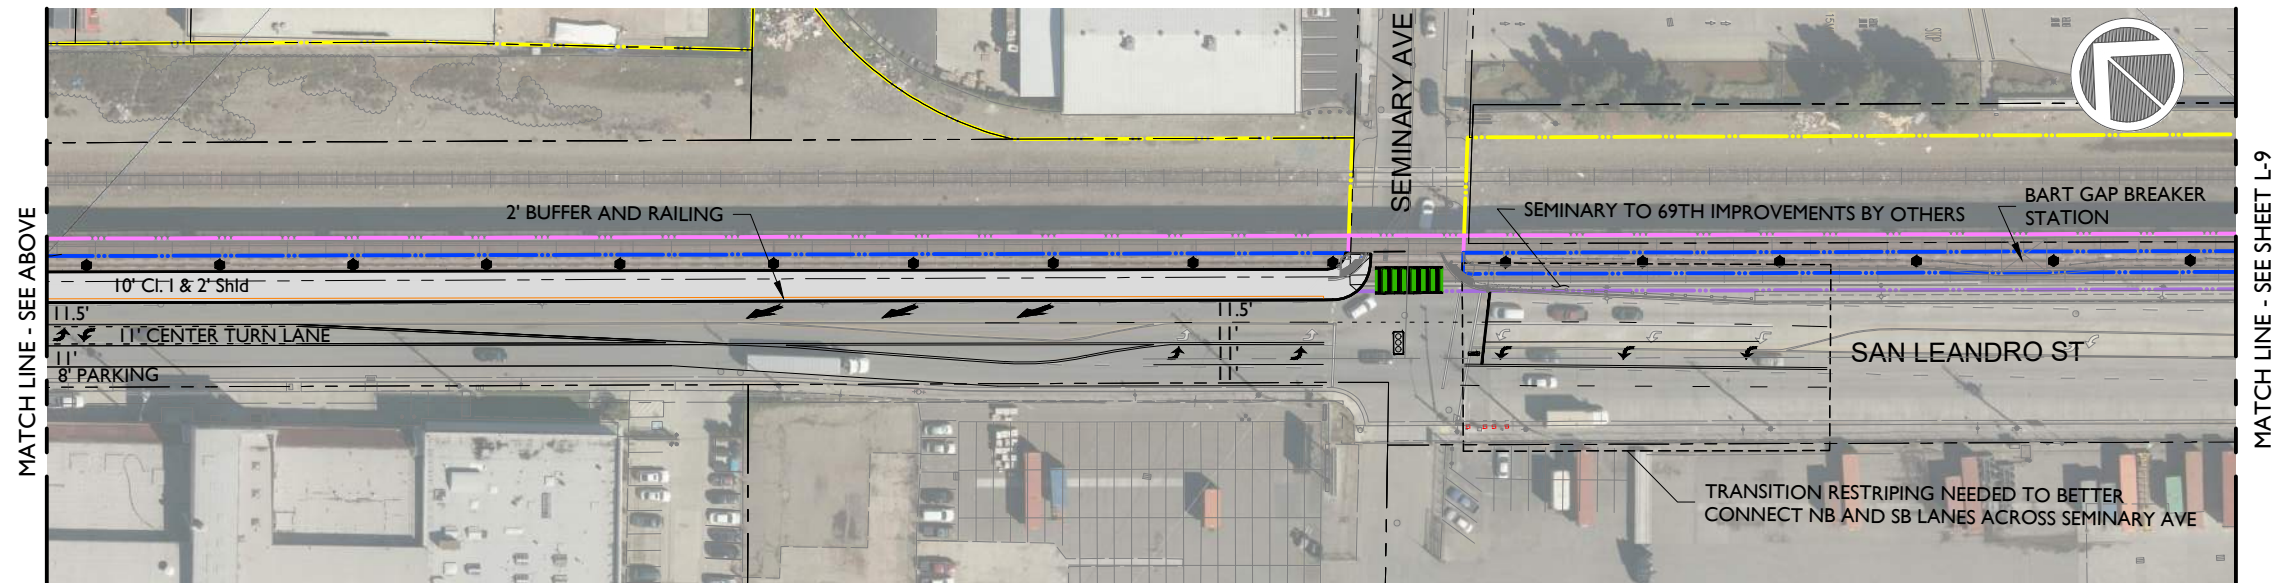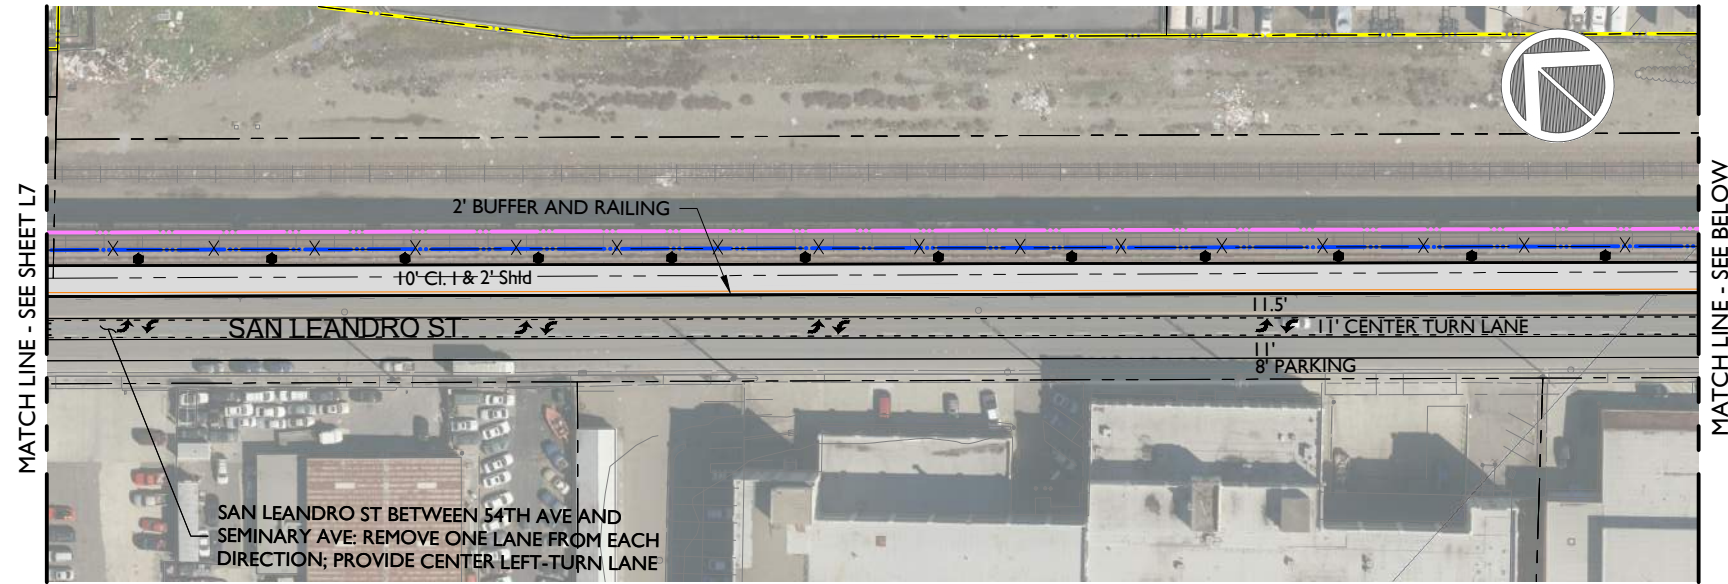

DRAFT



LEGEND	
	RAILING
	FENCE
	RRFB
	PHB
	TRAFFIC SIGNAL-PR
	TRAFFIC SIGNAL-EX
	TRAFFIC SIGNAL-MOD
	STOP SIGN-PR
	STOP SIGN-EX
	STOP SIGN-MOD
	BART COLUMN
	SIDEWALK/RAISED ISLAND
	TEXTURED CONCRETE
	LANDSCAPE MEDIAN
	GREEN BIKE LANE SURFACE
	UPRR
	BART
	BART JOINT USE EASEMENT (CITY)
	BART JOINT USE EASEMENT (UPRR)
	PARCEL LINES

EAST BAY GREENWAY

LAKE MERRITT BART TO SAN LEANDRO BART



Concept Plan

CADD FILENAME 1457001-PH1-L002	
DATE 9/28/2022	SCALE 1" = 100' (Half-Size)
ALAMEDA CTC PROFESSIONAL SERVICES AGREEMENT NO.	A15-0030
ALAMEDA CTC PROJECT NO. 1457.001	SHEET NO. L-8

c:\ad\l\p\work\res\hgn\west\106659

GENERAL NOTE:

- I. ALL RAISED BIKE BUFFERS SHALL HAVE INTERMITTENT GAPS FOR DRAINAGE PURPOSES.

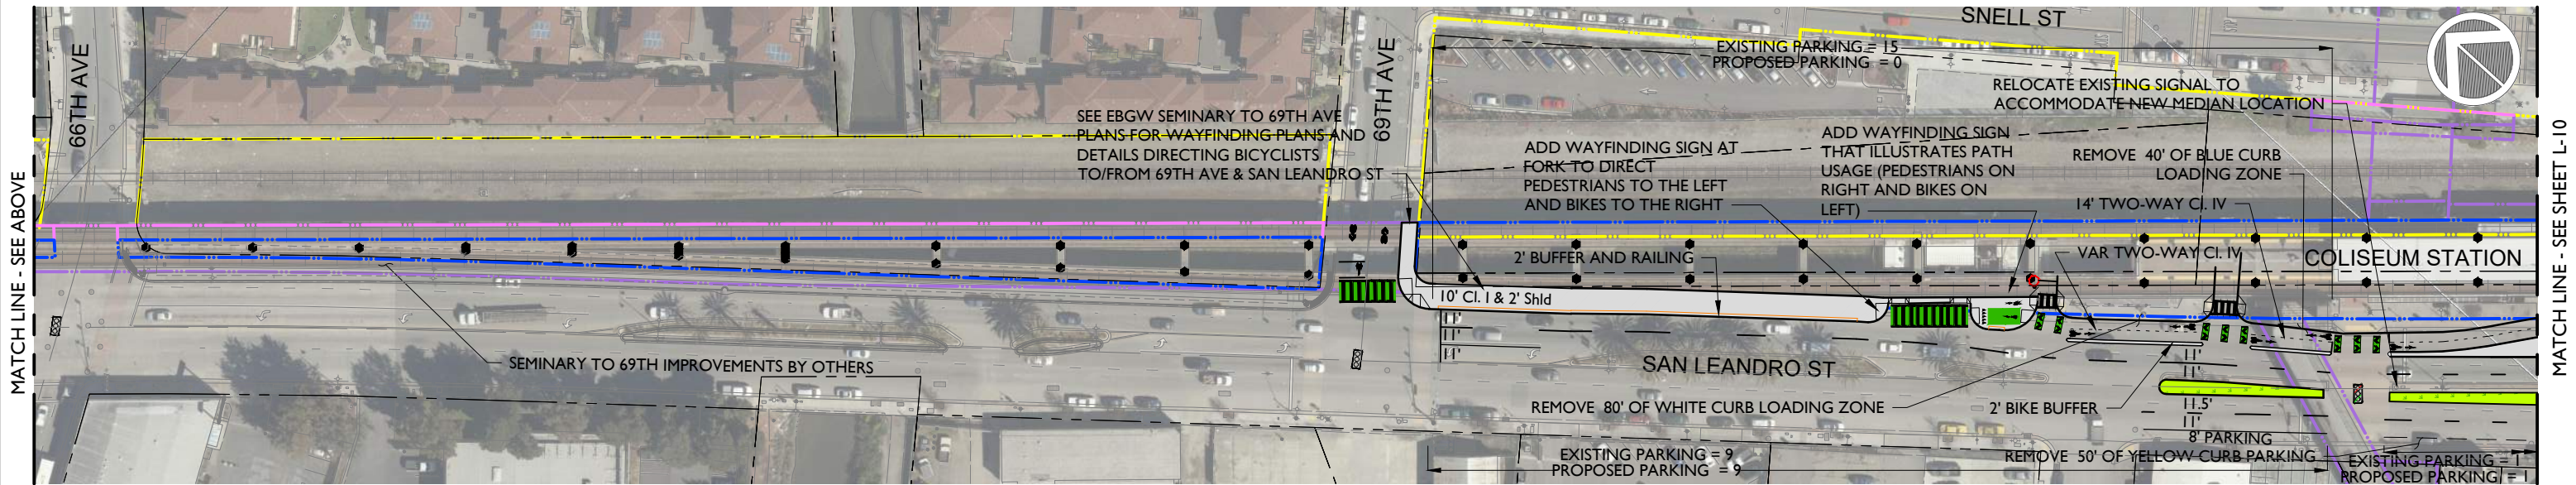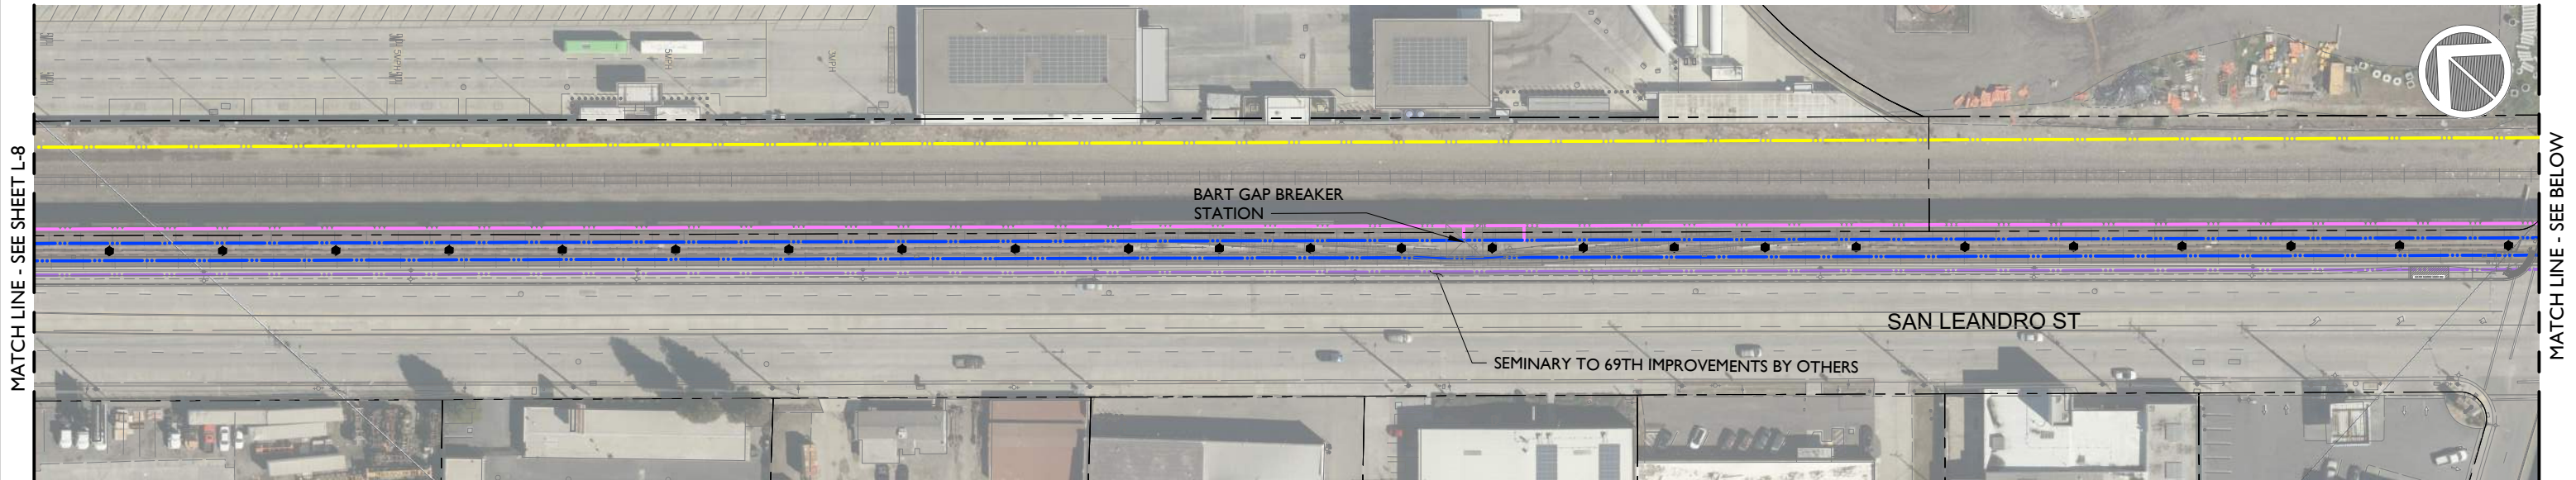

DRAFT

LEGEND	
	RAILING
	FENCE
	RRFB
	PHB
	TRAFFIC SIGNAL-PR
	TRAFFIC SIGNAL-EX
	TRAFFIC SIGNAL-MOD
	STOP SIGN-PR
	STOP SIGN-EX
	STOP SIGN-MOD
	BART COLUMN
	SIDEWALK/RAISED ISLAND
	TEXTURED CONCRETE
	LANDSCAPE MEDIAN
	GREEN BIKE LANE SURFACE
	UPRR
	BART
	BART JOINT USE EASEMENT (CITY)
	BART JOINT USE EASEMENT (UPRR)
	PARCEL LINES



EAST BAY GREENWAY
LAKE MERRITT BART TO SAN LEANDRO BART
Concept Plan

CADD FILENAME 1457001-PH1-L002	SCALE 1" = 100' (Half-Size)
DATE 9/28/2022	ALAMEDA CTC PROFESSIONAL SERVICES AGREEMENT NO. A15-0030
ALAMEDA CTC PROJECT NO. 1457.001	SHEET NO. L-9

c:\arc\1457001\p1\west\sheet\006559

GENERAL NOTE:

- ALL RAISED BIKE BUFFERS SHALL HAVE INTERMITTENT GAPS FOR DRAINAGE PURPOSES.

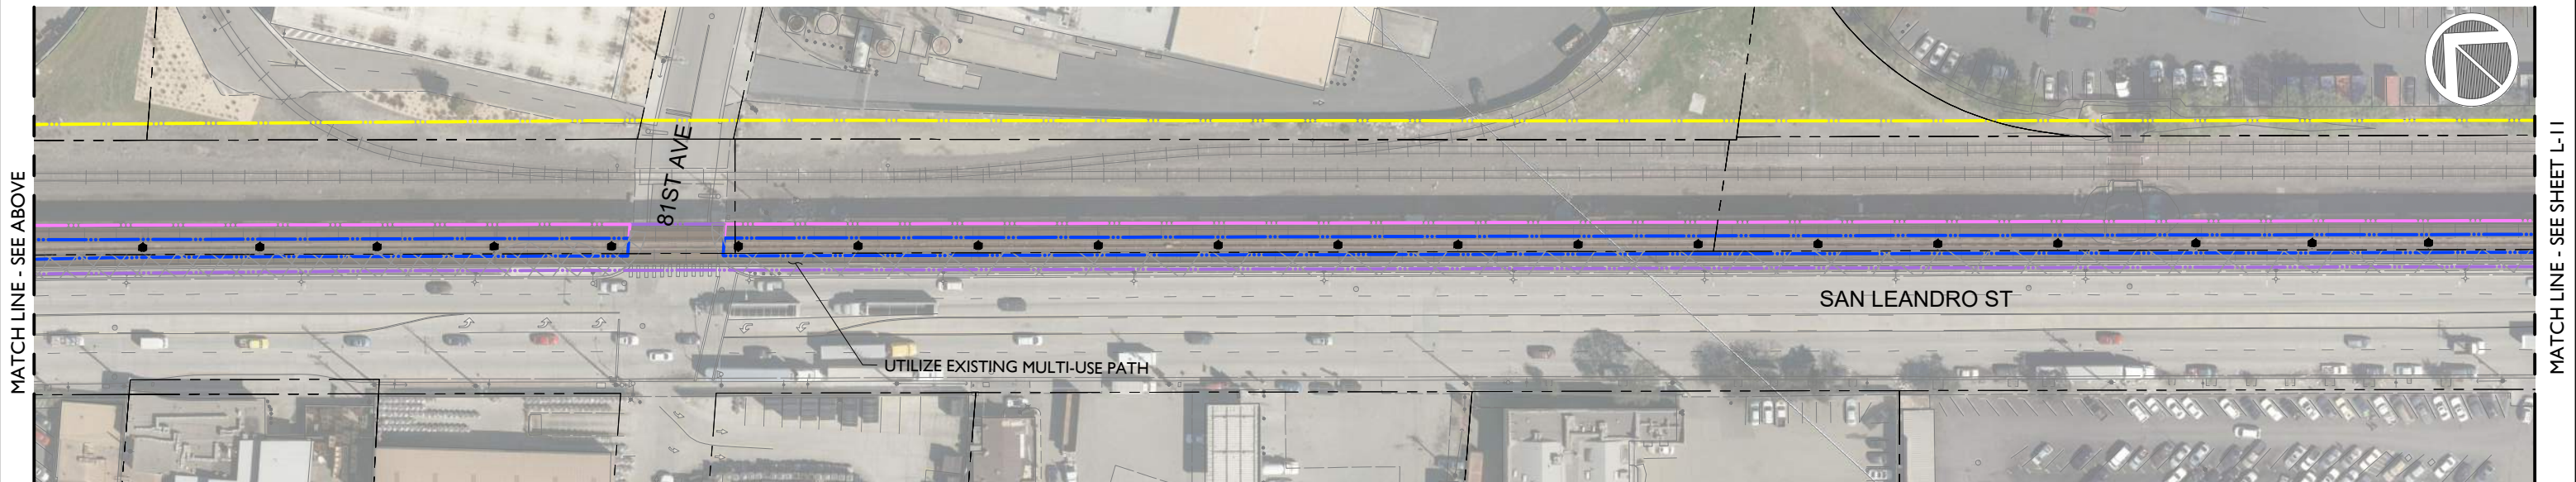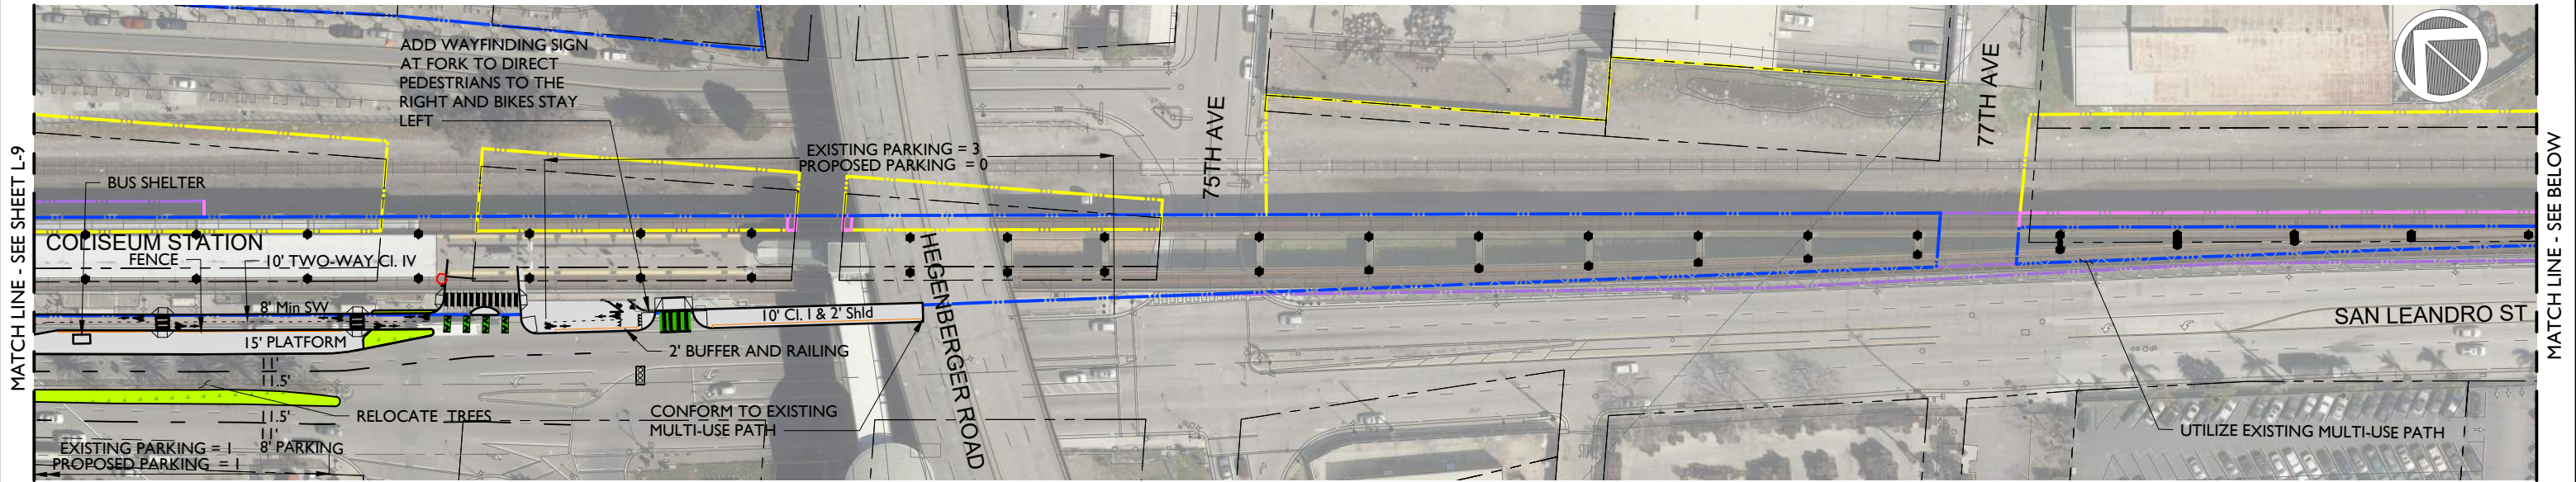

DRAFT



LEGEND	
	RAILING
	FENCE
	RRFB
	PHB
	TRAFFIC SIGNAL-PR
	TRAFFIC SIGNAL-EX
	TRAFFIC SIGNAL-MOD
	STOP SIGN-PR
	STOP SIGN-EX
	STOP SIGN-MOD
	BART COLUMN
	SIDEWALK/RAISED ISLAND
	TEXTURED CONCRETE
	LANDSCAPE MEDIAN
	GREEN BIKE LANE SURFACE
	UPRR
	BART
	BART JOINT USE EASEMENT (CITY)
	BART JOINT USE EASEMENT (UPRR)
	PARCEL LINES

EAST BAY GREENWAY

LAKE MERRITT BART TO SAN LEANDRO BART



Concept Plan

CADD FILENAME 1457001-PH1-L002	
DATE 9/28/2022	SCALE 1" = 100' (Half-Size)
ALAMEDA CTC PROFESSIONAL SERVICES AGREEMENT NO.	A15-0030
ALAMEDA CTC PROJECT NO. 1457.001	SHEET NO. L-10

c:\arc\15\proj\merritt\east\106659

GENERAL NOTE:

- I. ALL RAISED BIKE BUFFERS SHALL HAVE INTERMITTENT GAPS FOR DRAINAGE PURPOSES.

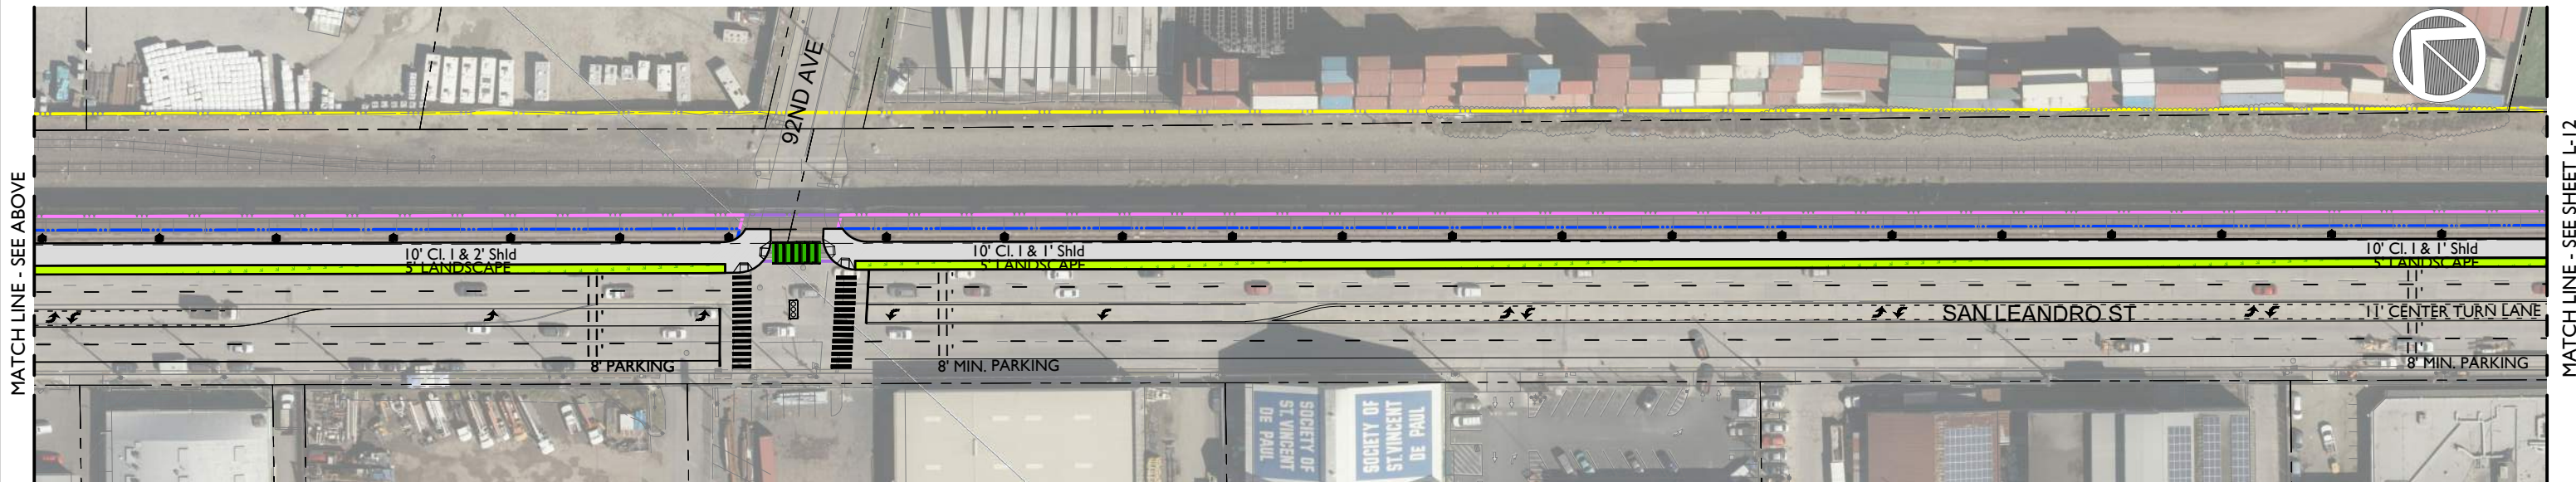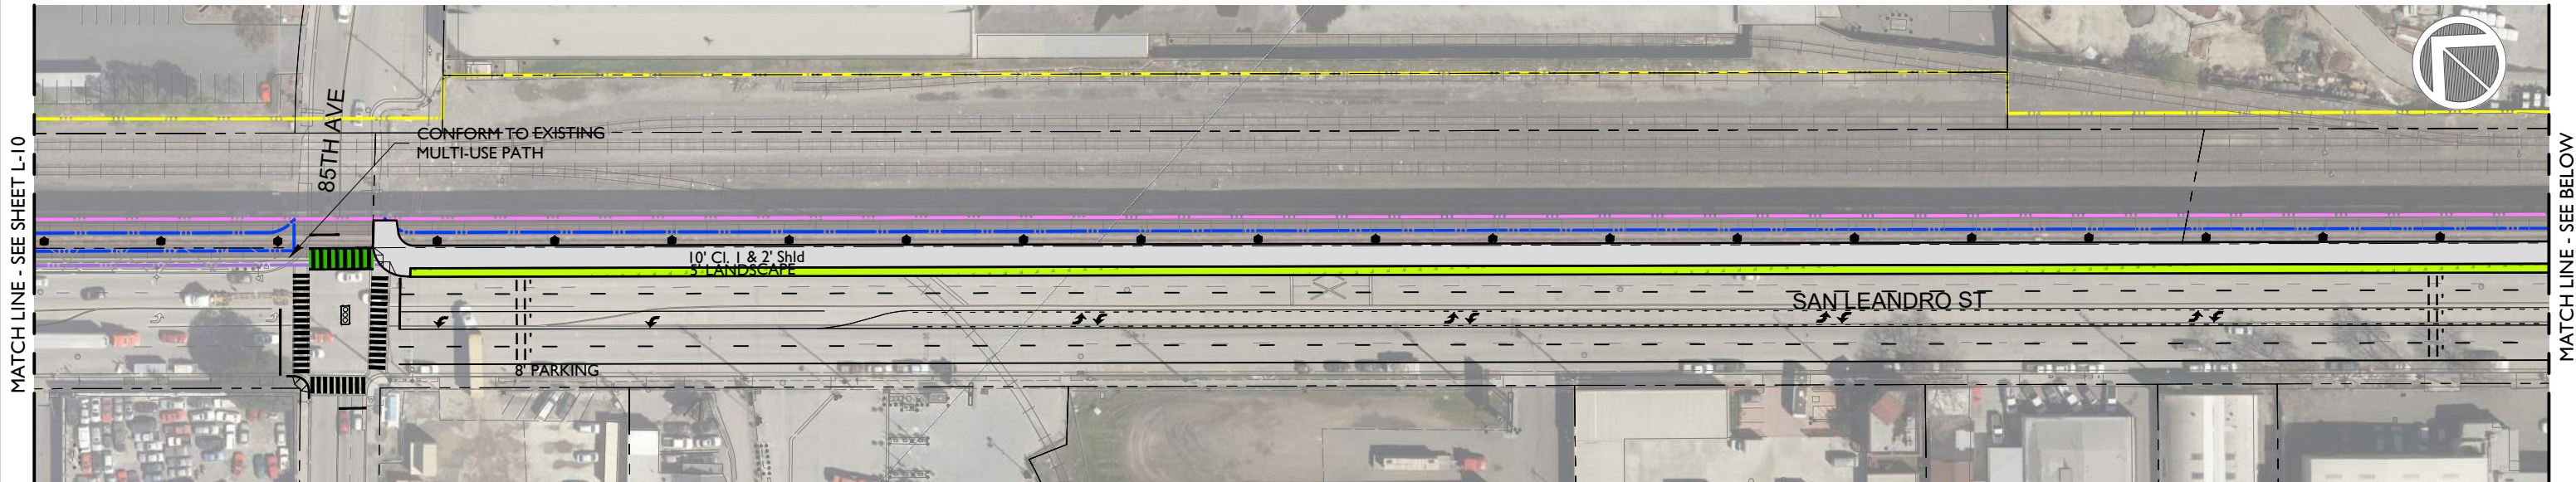

DRAFT



LEGEND	
	RAILING
	FENCE
	RRFB
	PHB
	TRAFFIC SIGNAL-PR
	TRAFFIC SIGNAL-EX
	TRAFFIC SIGNAL-MOD
	STOP SIGN-PR
	STOP SIGN-EX
	STOP SIGN-MOD
	BART COLUMN
	SIDEWALK/RAISED ISLAND
	TEXTURED CONCRETE
	GREEN BIKE LANE SURFACE
	UPRR
	BART
	BART JOINT USE EASEMENT (CITY)
	BART JOINT USE EASEMENT (UPRR)
	PARCEL LINES

EAST BAY GREENWAY

LAKE MERRITT BART TO SAN LEANDRO BART



Concept Plan

CADD FILENAME 1457001-PH1-L002	
DATE 9/28/2022	SCALE 1" = 100' (Half-Size)
ALAMEDA CTC PROFESSIONAL SERVICES AGREEMENT NO.	A15-0030
ALAMEDA CTC PROJECT NO. 1457.001	SHEET NO. L-11

c:\arc\15\proj\merritt\west\0106659

GENERAL NOTE:

- I. ALL RAISED BIKE BUFFERS SHALL HAVE INTERMITTENT GAPS FOR DRAINAGE PURPOSES.

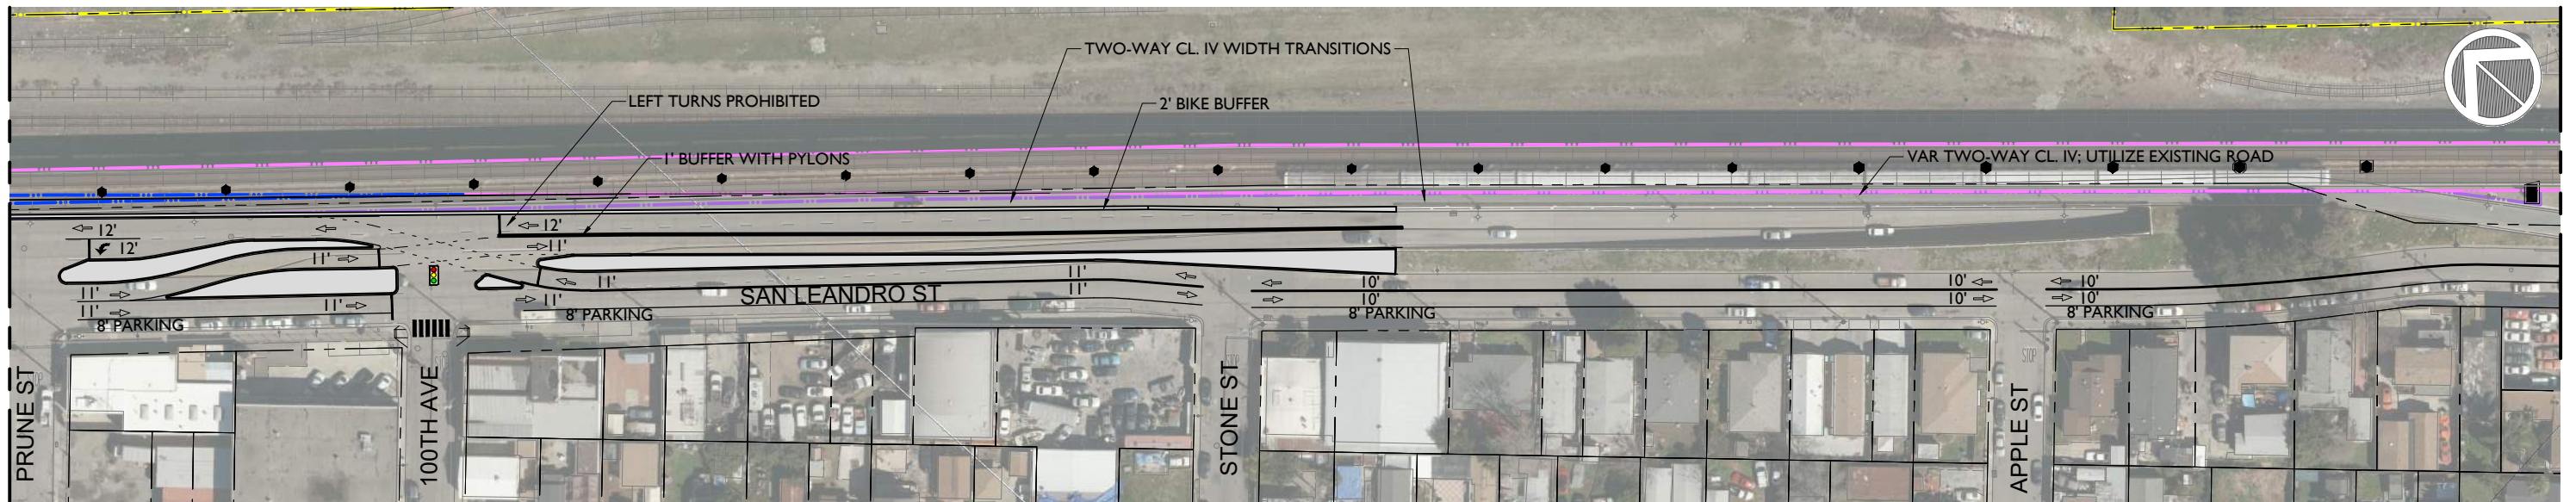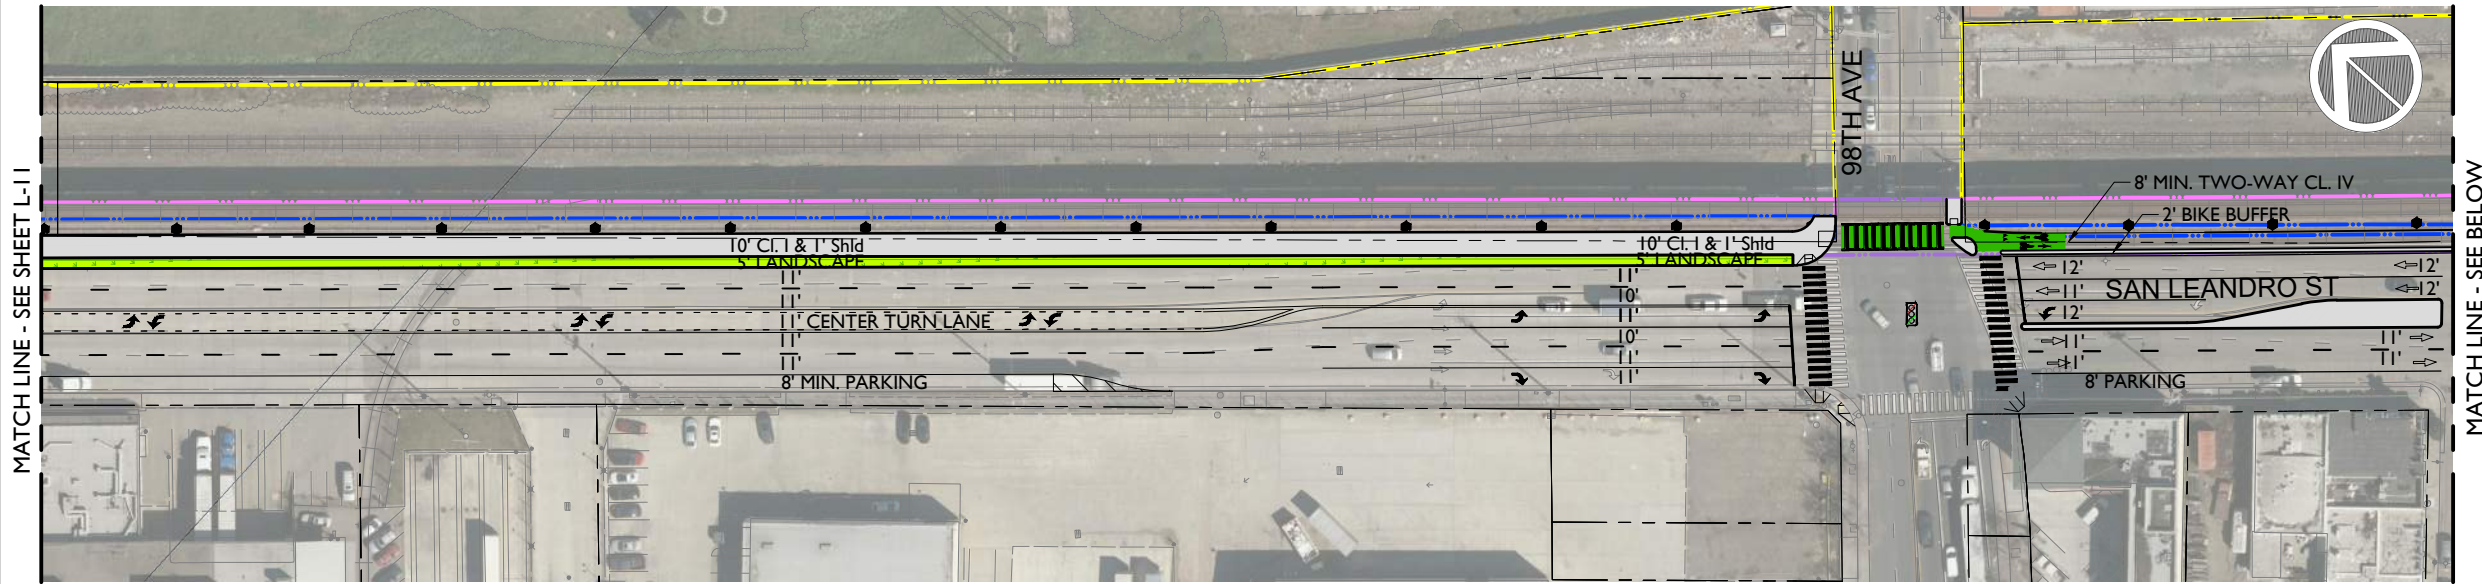

DRAFT



LEGEND	
	RAILING
	FENCE
	RRFB
	PHB
	TRAFFIC SIGNAL-PR
	TRAFFIC SIGNAL-EX
	TRAFFIC SIGNAL-MOD
	STOP SIGN-PR
	STOP SIGN-EX
	STOP SIGN-MOD
	BART COLUMN
	SIDEWALK/RAISED ISLAND
	TEXTURED CONCRETE
	LANDSCAPE MEDIAN
	GREEN BIKE LANE SURFACE
	UPRR
	BART
	BART JOINT USE EASEMENT (CITY)
	BART JOINT USE EASEMENT (UPRR)
	PARCEL LINES

EAST BAY GREENWAY

LAKE MERRITT BART TO SAN LEANDRO BART



Concept Plan

CADD FILENAME 1457001-PH1-L002	
DATE 9/28/2022	SCALE 1" = 100' (Half-Size)
ALAMEDA CTC PROFESSIONAL SERVICES AGREEMENT NO.	A15-0030
ALAMEDA CTC PROJECT NO. 1457.001	SHEET NO. L-12

c:\ad\file\pww\veres\hagn\west\106659

GENERAL NOTE:

- ALL RAISED BIKE BUFFERS SHALL HAVE INTERMITTENT GAPS FOR DRAINAGE PURPOSES.

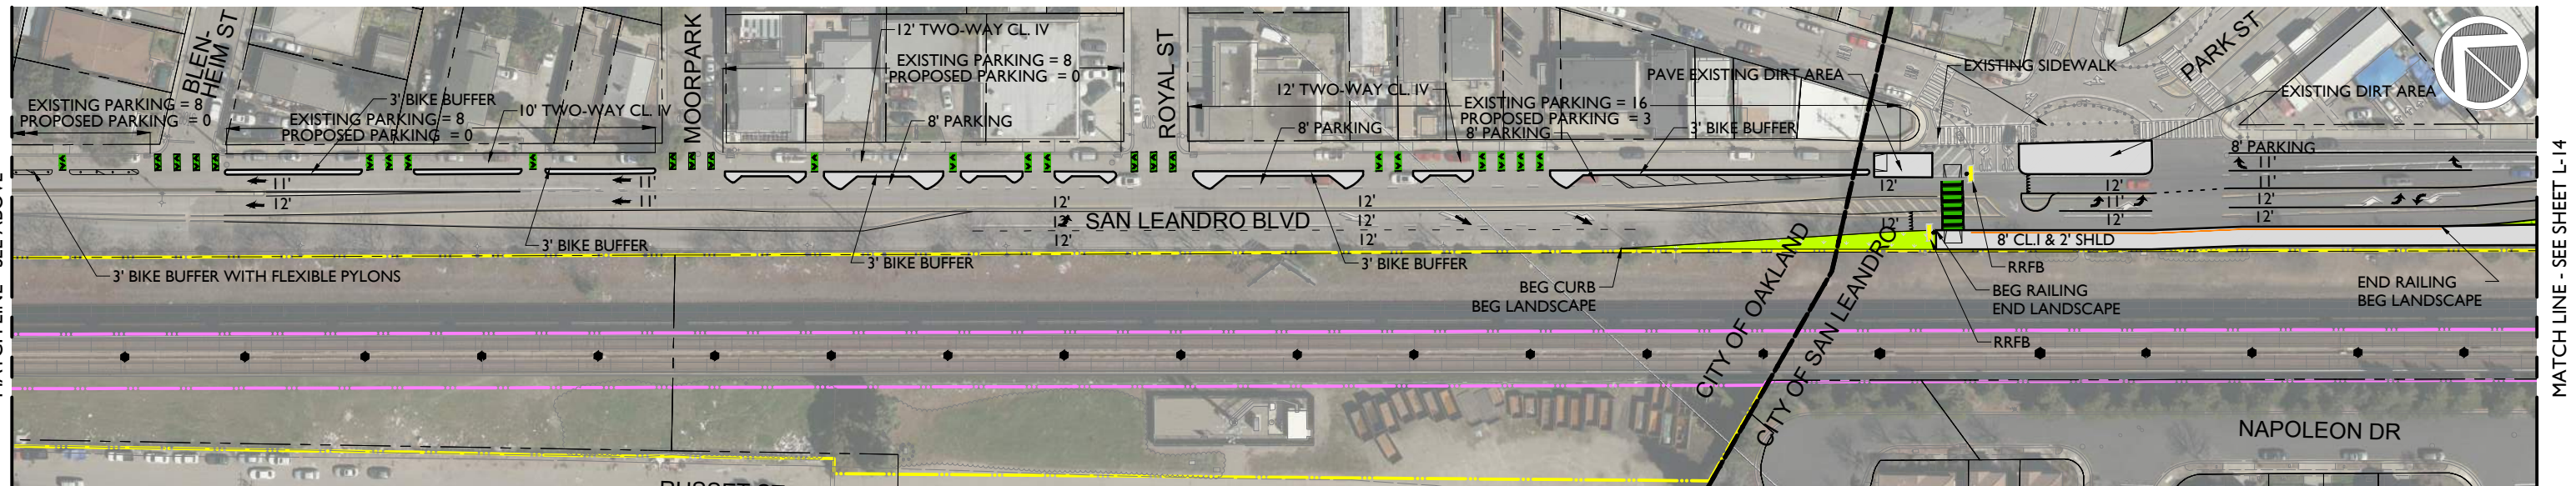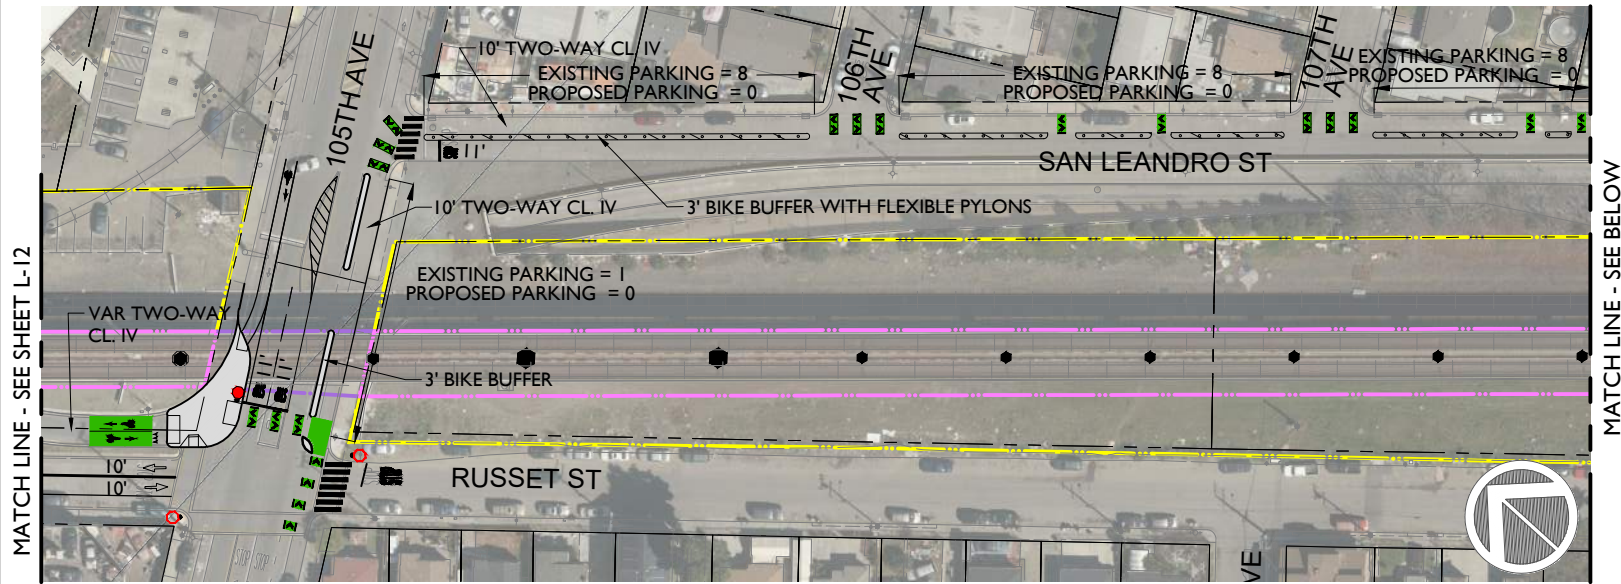

DRAFT



LEGEND	
	RAILING
	FENCE
	RRFB
	PHB
	TRAFFIC SIGNAL-PR
	TRAFFIC SIGNAL-EX
	TRAFFIC SIGNAL-MOD
	STOP SIGN-PR
	STOP SIGN-EX
	STOP SIGN-MOD
	BART COLUMN
	SIDEWALK/RAISED ISLAND
	TEXTURED CONCRETE
	LANDSCAPE MEDIAN
	GREEN BIKE LANE SURFACE
	UPRR
	BART
	BART JOINT USE EASEMENT (CITY)
	BART JOINT USE EASEMENT (UPRR)
	PARCEL LINES


EAST BAY GREENWAY
LAKE MERRITT BART TO SAN LEANDRO BART
 Concept Plan

CADD FILENAME 1457001-PH1-L002	
DATE 9/28/2022	SCALE 1" = 100' (Half-Size)
ALAMEDA CTC PROFESSIONAL SERVICES AGREEMENT NO. 1457.001	A15-0030 SHEET NO. L-13


c:\landfill\pww\merritt\west\104659

GENERAL NOTE:

- I. ALL RAISED BIKE BUFFERS SHALL HAVE INTERMITTENT GAPS FOR DRAINAGE PURPOSES.

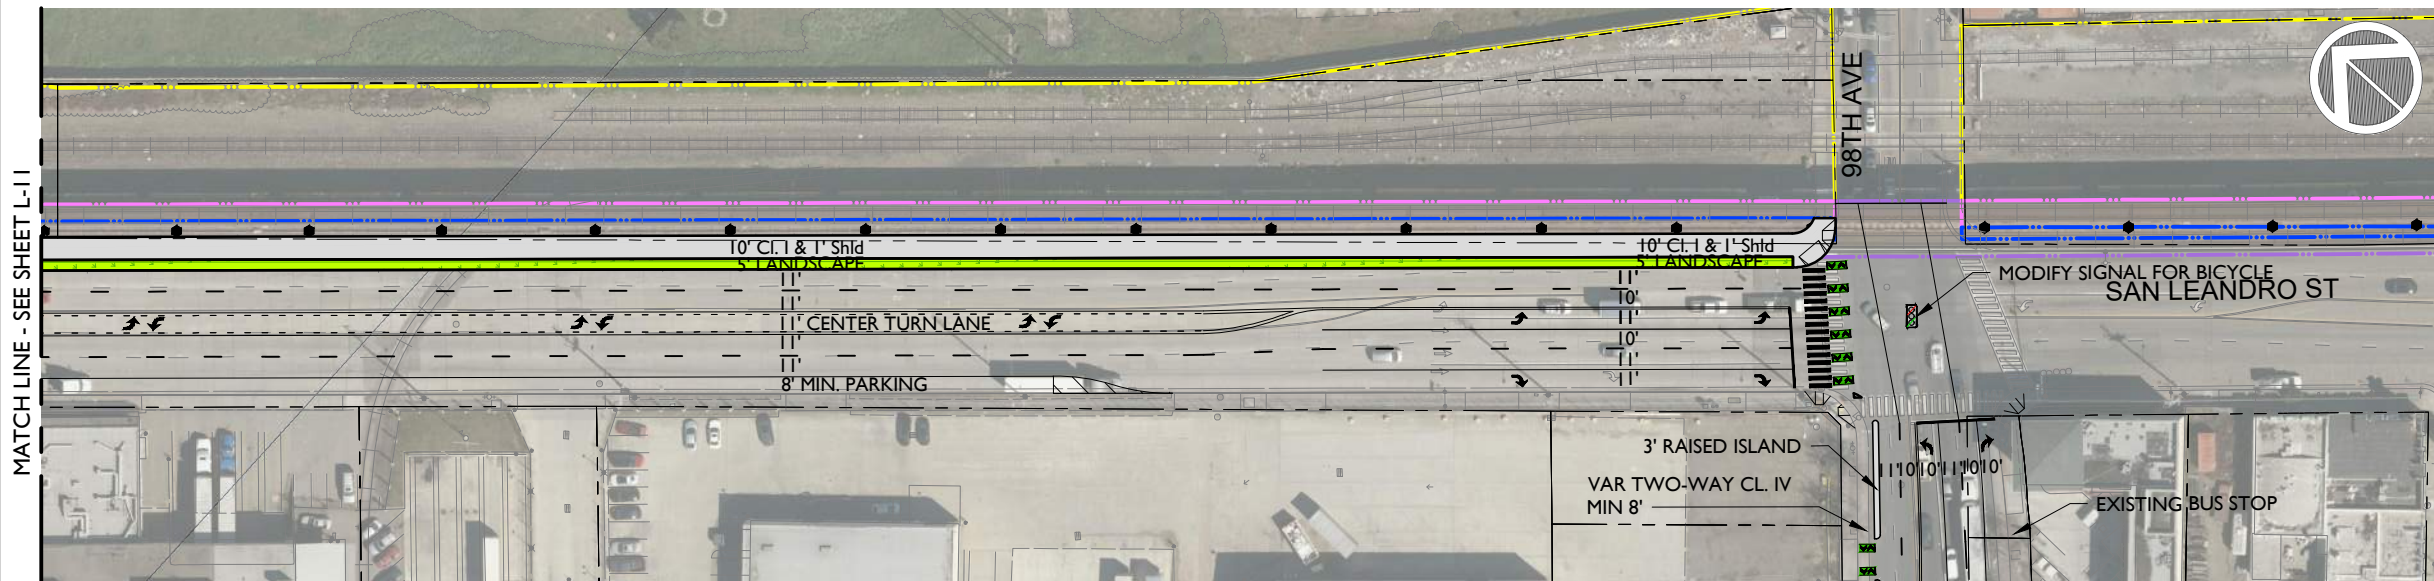

PIPPIN STREET ALIGNMENT OPTION

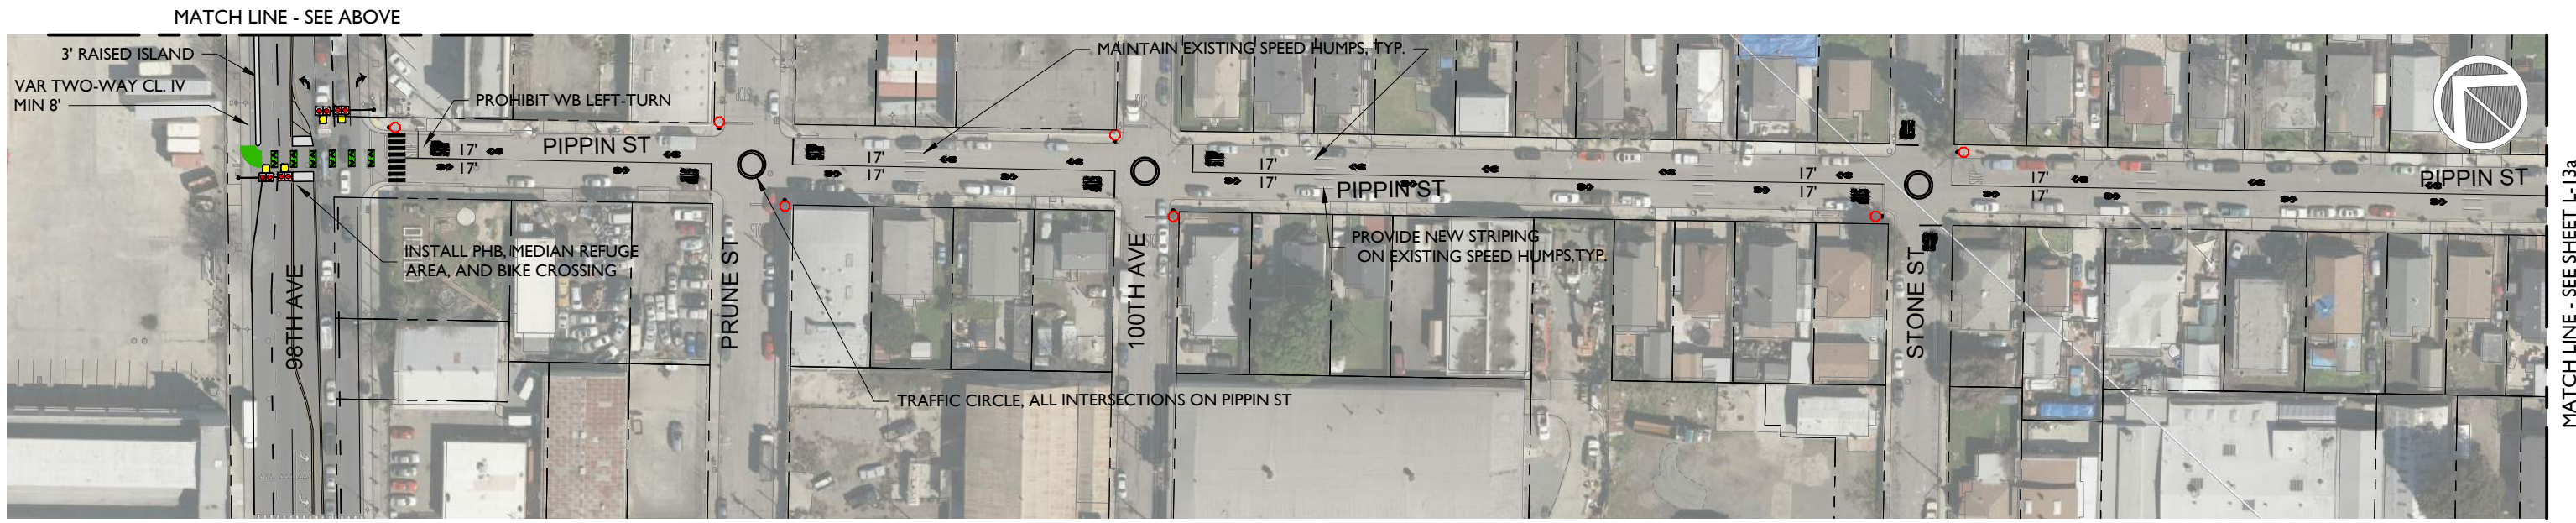

PIPPIN STREET ALIGNMENT OPTION
DRAFT

LEGEND	RAILINGS	TRAFFIC SIGNAL-PR	STOP SIGN-PR	BART COLUMN	SIDEWALK/RAISED ISLAND	GREEN BIKE LANE SURFACE	UPRR	PARCEL LINES
	FENCE	TRAFFIC SIGNAL-EX	STOP SIGN-EX		TEXTURED CONCRETE		BART	
	RRFB	TRAFFIC SIGNAL-MOD	STOP SIGN-MOD		LANDSCAPE MEDIAN		BART JOINT USE EASEMENT (CITY)	
	PHB						BART JOINT USE EASEMENT (UPRR)	

EAST BAY GREENWAY
LAKE MERRITT BART TO SAN LEANDRO BART
Concept Plan

CADD FILENAME 1457001-PH1-L002	SCALE 1" = 100' (Half-Size)
DATE 9/28/2022	SHEET NO. L-12a
ALAMEDA CTC PROFESSIONAL SERVICES AGREEMENT NO. A15-0030	
ALAMEDA CTC PROJECT NO. 1457.001	



cl:\alameda\proj\1457\esr\sheet\106659




GENERAL NOTE:

- ALL RAISED BIKE BUFFERS SHALL HAVE INTERMITTENT GAPS FOR DRAINAGE PURPOSES.

MATCH LINE - SEE SHEET RIGHT

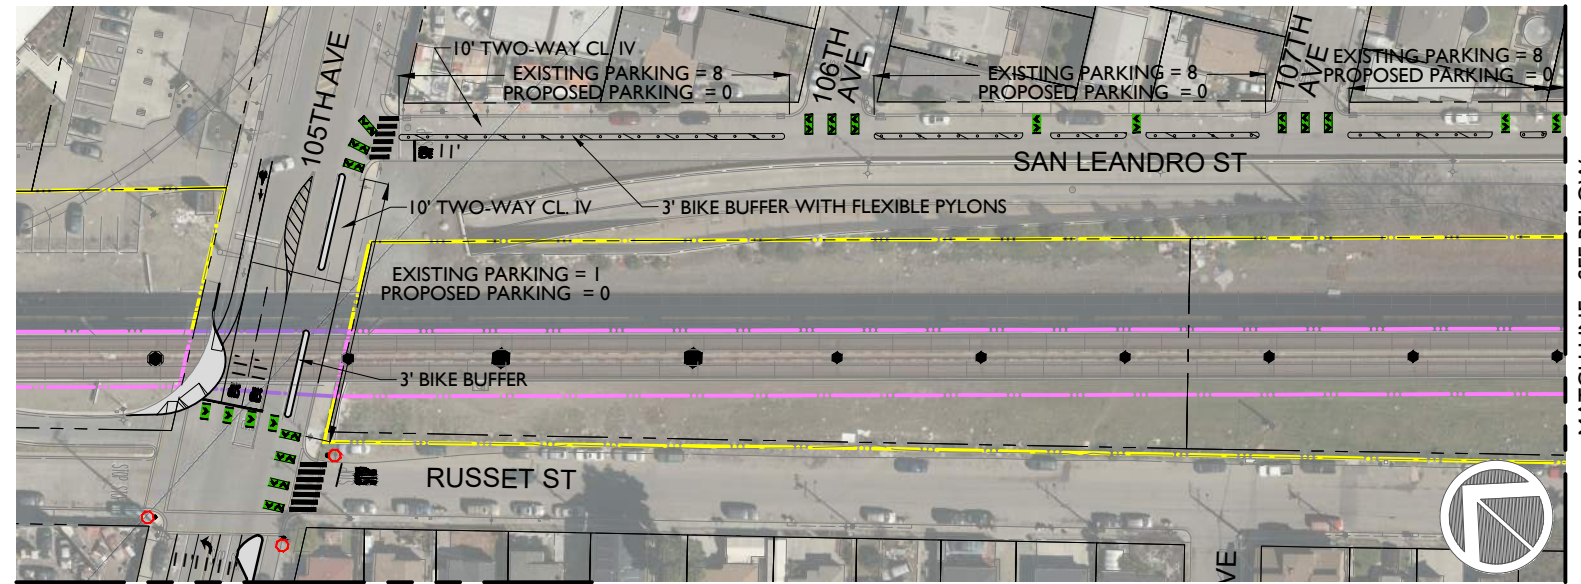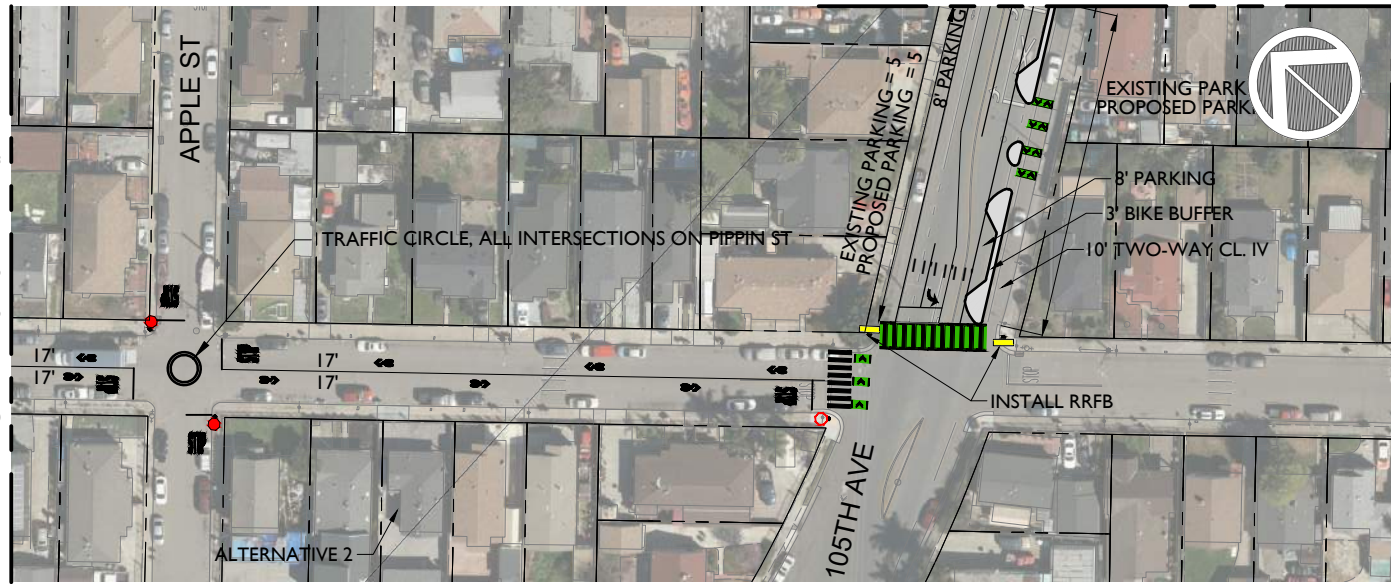

PIPPIN STREET ALIGNMENT OPTION

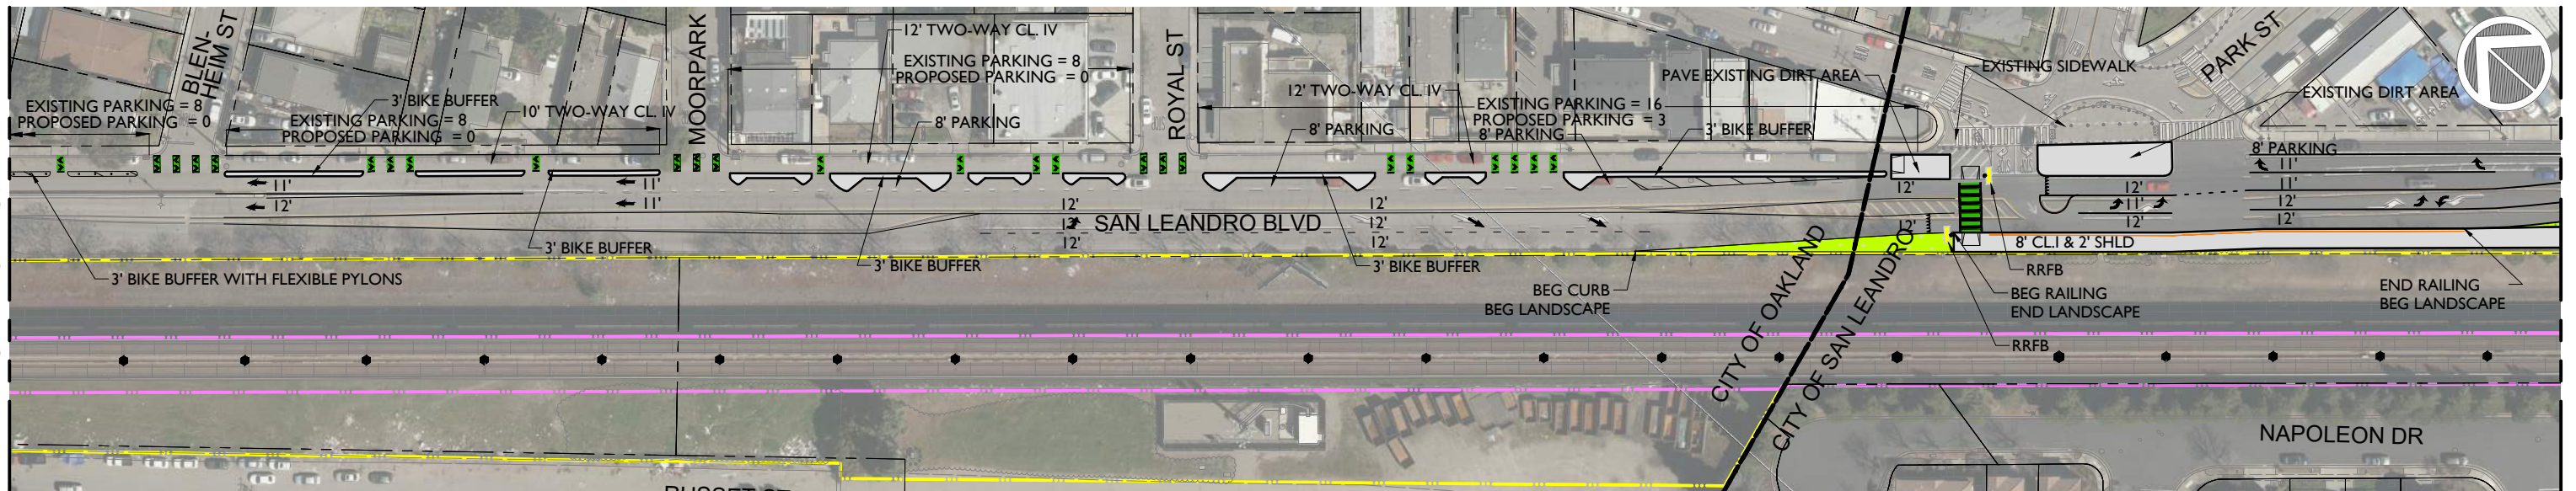

DRAFT



LEGEND	
	RAILING
	FENCE
	RRFB
	PHB
	TRAFFIC SIGNAL-PR
	TRAFFIC SIGNAL-EX
	TRAFFIC SIGNAL-MOD
	STOP SIGN-PR
	STOP SIGN-EX
	STOP SIGN-MOD
	BART COLUMN
	SIDEWALK/RAISED ISLAND
	TEXTURED CONCRETE
	LANDSCAPE MEDIAN
	GREEN BIKE LANE SURFACE
	UPRR
	BART
	BART JOINT USE EASEMENT (CITY)
	BART JOINT USE EASEMENT (UPRR)
	PARCEL LINES

EAST BAY GREENWAY
LAKE MERRITT BART TO SAN LEANDRO BART
 Concept Plan

CADD FILENAME 1457001-PH1-L002	SCALE 1" = 100' (Half-Size)
DATE 9/28/2022	SHEET NO. L-13a
ALAMEDA CTC PROFESSIONAL SERVICES AGREEMENT NO. A15-0030	
ALAMEDA CTC PROJECT NO. 1457.001	

c:\arc\1457001\work\sheet\l13a\106659