




1. ALL RAISED BIKE BUFFERS SHALL HAVE INTERMITTENT GAPS FOR DRAINAGE PURPOSES.
2. DESIGN SHOWN IS SUBJECT TO REVIEW BY FIRE MARSHALL.

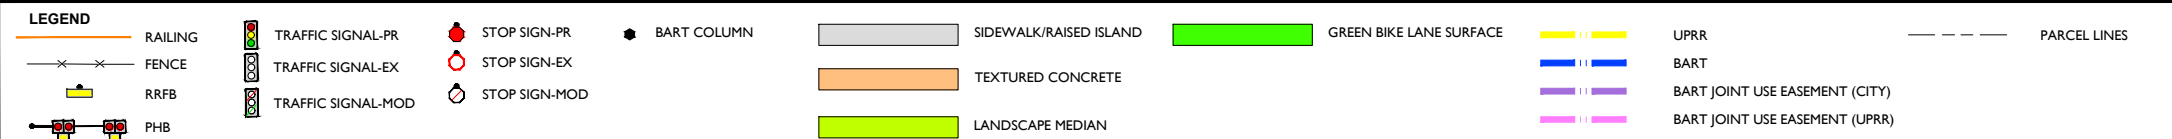

<div>EAST BAY GREENWAY</div> <div>LAKE MERRITT BART TO SAN LEANDRO BART</div> <div>Concept Plan</div>	CADD FILENAME I457001-PH1-L001	
	DATE 03/03/2023	SCALE 1" = 100' (Half-Size)
	ALAMEDA CTC PROFESSIONAL SERVICES AGREEMENT NO. <b>A15-0030</b> ALAMEDA CTC PROJECT NO. <b>1587.00</b> SHEET NO. <b>L-1</b>	



- GENERAL NOTE:
- 1. ALL RAISED BIKE BUFFERS SHALL HAVE INTERMITTENT GAPS FOR DRAINAGE PURPOSES.
  - 2. DESIGN SHOWN IS SUBJECT TO REVIEW BY FIRE MARSHALL.

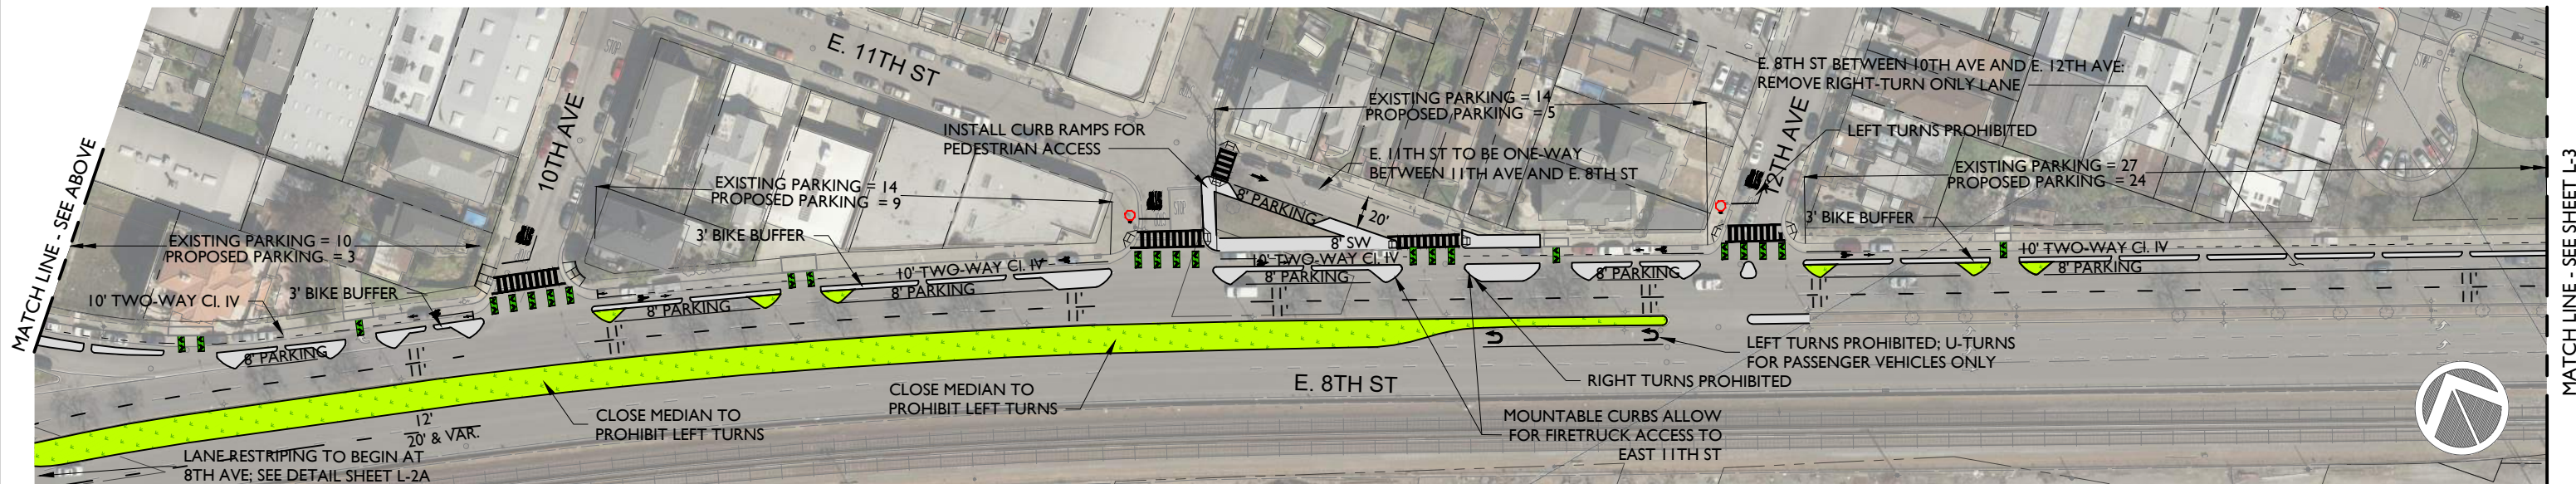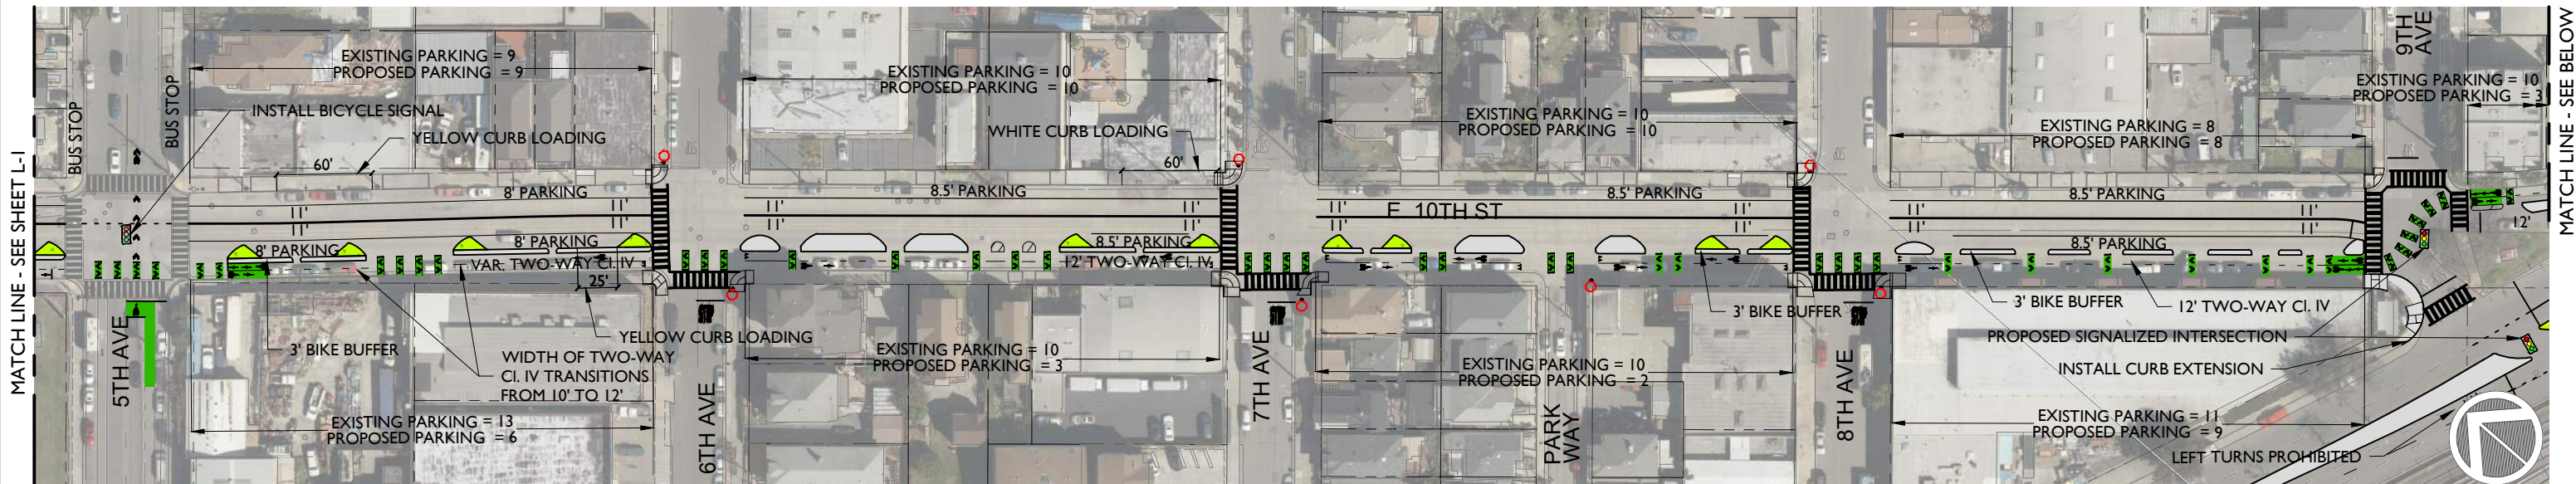

DRAFT

LEGEND				EAST BAY GREENWAY				CADD FILENAME 1457001-PH1-L001	
RAILING	TRAFFIC SIGNAL-PR	STOP SIGN-PR	BART COLUMN	SIDEWALK/RAISED ISLAND	GREEN BIKE LANE SURFACE	UPRR	PARCEL LINES	DATE 01/19/2023	SCALE 1" = 100' (Half-Size)
FENCE	TRAFFIC SIGNAL-EX	STOP SIGN-EX		TEXTURED CONCRETE		BART		ALAMEDA CTC PROFESSIONAL SERVICES AGREEMENT NO.	A15-0030
RRFB	TRAFFIC SIGNAL-MOD	STOP SIGN-MOD		LANDSCAPE MEDIAN		BART JOINT USE EASEMENT (CITY)		ALAMEDA CTC PROJECT NO.	SHEET NO.
PHB						BART JOINT USE EASEMENT (UPRR)		1587.00	L-2

0' 50' 100'



GENERAL NOTE:

1. ALL RAISED BIKE BUFFERS SHALL HAVE INTERMITTENT GAPS FOR DRAINAGE PURPOSES.
2. DESIGN SHOWN IS SUBJECT TO REVIEW BY FIRE MARSHALL.



DRAFT





<div>LEGEND</div> <div><div><div><div><div></div><div>RAILING</div></div><div><div><div></div><div>FENCE</div></div><div><div><div></div><div>RRFB</div></div><div><div><div></div><div>PHB</div></div></div><div><div><div></div><div>TRAFFIC SIGNAL-PR</div></div><div><div><div></div><div>TRAFFIC SIGNAL-EX</div></div><div><div><div></div><div>TRAFFIC SIGNAL-MOD</div></div></div><div><div><div></div><div>STOP SIGN-PR</div></div><div><div><div></div><div>STOP SIGN-EX</div></div><div><div><div></div><div>STOP SIGN-MOD</div></div></div><div><div><div></div><div>BART COLUMN</div></div></div></div><div><div><div></div><div>SIDEWALK/RAISED ISLAND</div></div><div><div></div><div>TEXTURED CONCRETE</div></div><div><div></div><div>LANDSCAPE MEDIAN</div></div></div><div><div><div></div><div>GREEN BIKE LANE SURFACE</div></div></div><div><div><div></div><div>UPRR</div></div><div><div></div><div>BART</div></div><div><div></div><div>BART JOINT USE EASEMENT (CITY)</div></div><div><div></div><div>BART JOINT USE EASEMENT (UPRR)</div></div></div><div><div><div></div><div>PARCEL LINES</div></div></div></div></div></div></div></div></div></div></div>	<div>EAST BAY GREENWAY</div> <div>LAKE MERRITT BART TO SAN LEANDRO BART</div> <div>Concept Plan</div>	<div>CADD FILENAME 1457001-PH1-L001</div> <div>DATE 01/19/2023</div> <div>ALAMEDA CTC PROFESSIONAL SERVICES AGREEMENT NO.</div> <div>ALAMEDA CTC PROJECT NO. 1587.00</div>	<div>SCALE 1" = 100' (Half-Size)</div> <div>A15-0030</div> <div>SHEET NO. L-2a</div>
--	---	--	--

c:\ad\file\jw\l\reschagn\west\0106659



- GENERAL NOTE:
- 1. ALL RAISED BIKE BUFFERS SHALL HAVE INTERMITTENT GAPS FOR DRAINAGE PURPOSES.
  - 2. DESIGN SHOWN IS SUBJECT TO REVIEW BY FIRE MARSHALL.

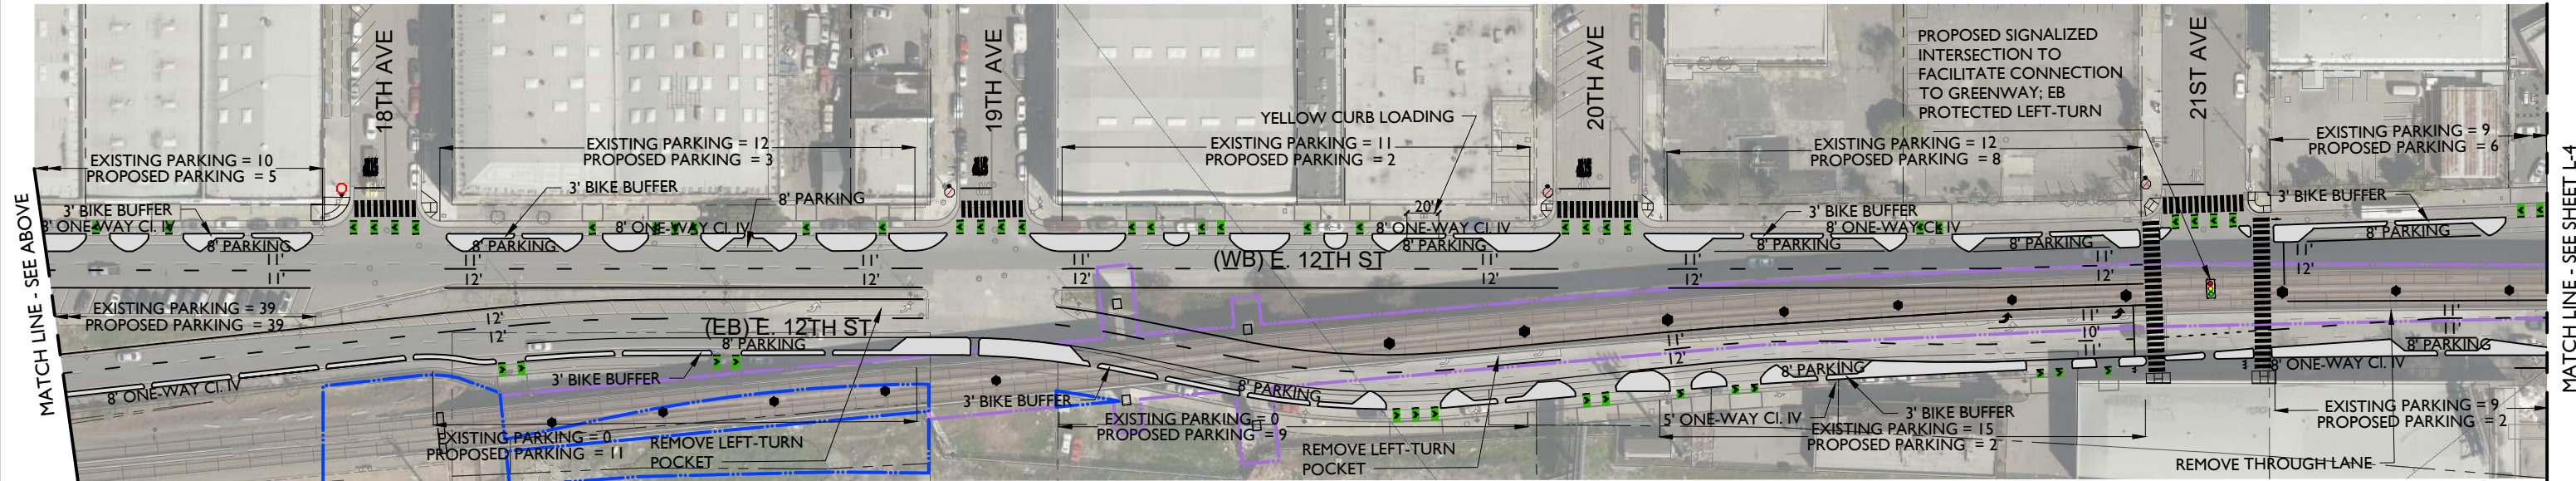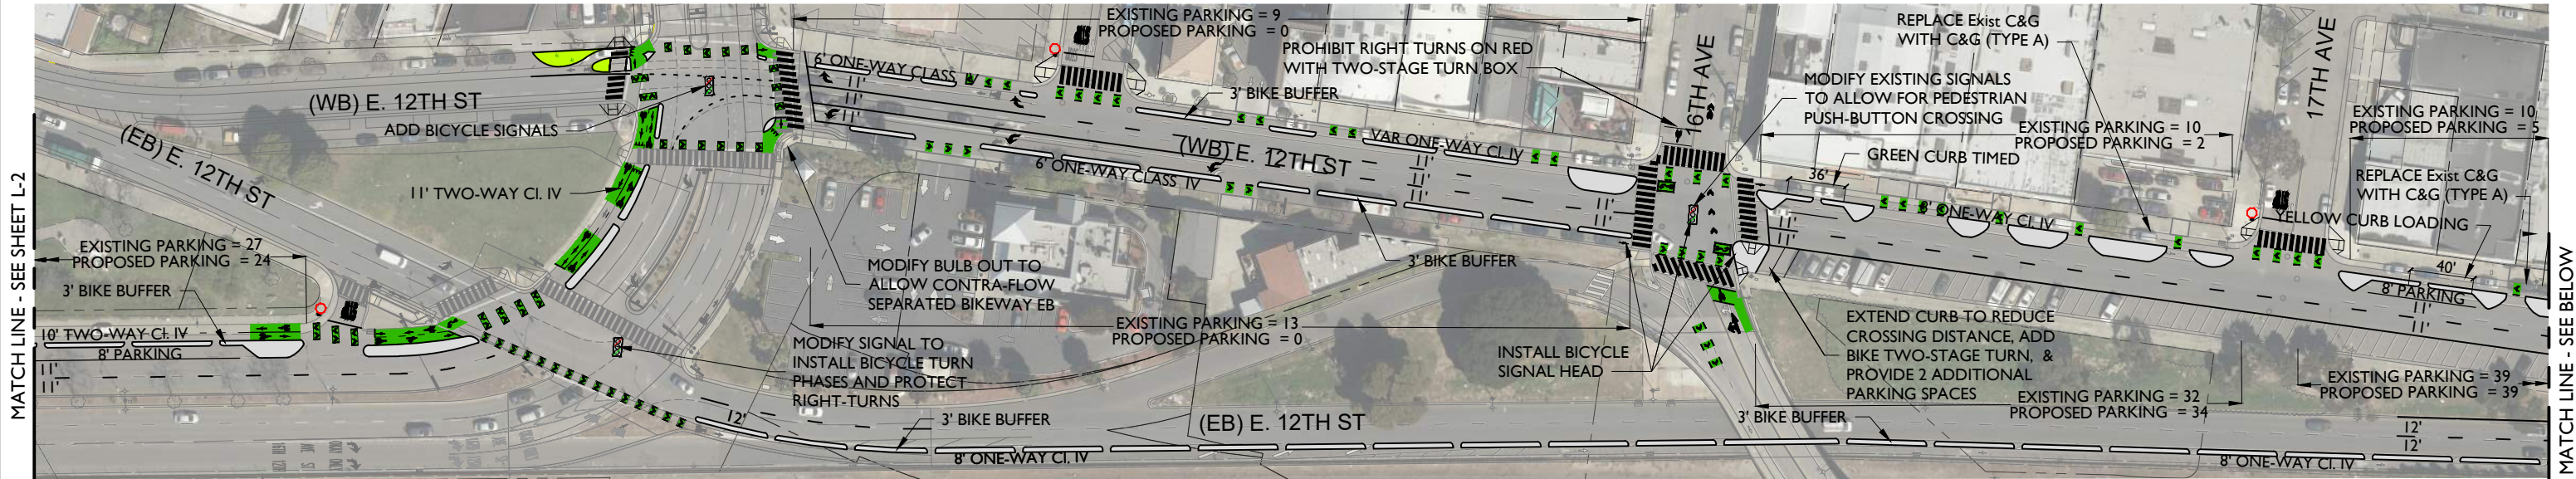

DRAFT



<b>LEGEND</b>		RAILING		TRAFFIC SIGNAL-PR	STOP SIGN-PR	BART COLUMN	SIDEWALK/RAISED ISLAND	GREEN BIKE LANE SURFACE	UPRR	PARCEL LINES
FENCE		RRFB	TRAFFIC SIGNAL-EX	STOP SIGN-EX	STOP SIGN-MOD		TEXTURED CONCRETE		BART	
PHB			TRAFFIC SIGNAL-MOD				LANDSCAPE MEDIAN		BART JOINT USE EASEMENT (CITY)	
									BART JOINT USE EASEMENT (UPRR)	

<b>EAST BAY GREENWAY</b>		CADD FILENAME 1457001-PH1-L001	
<b>LAKE MERRITT BART TO SAN LEANDRO BART</b>		DATE 01/19/2023	
<b>Concept Plan</b>		SCALE 1" = 100' (Half-Size)	
		ALAMEDA CTC PROJECT NO. 1587.00	
		SHEET NO. L-3	



GENERAL NOTE:

- ALL RAISED BIKE BUFFERS SHALL HAVE INTERMITTENT GAPS FOR DRAINAGE PURPOSES.
- DESIGN SHOWN IS SUBJECT TO REVIEW BY FIRE MARSHALL.

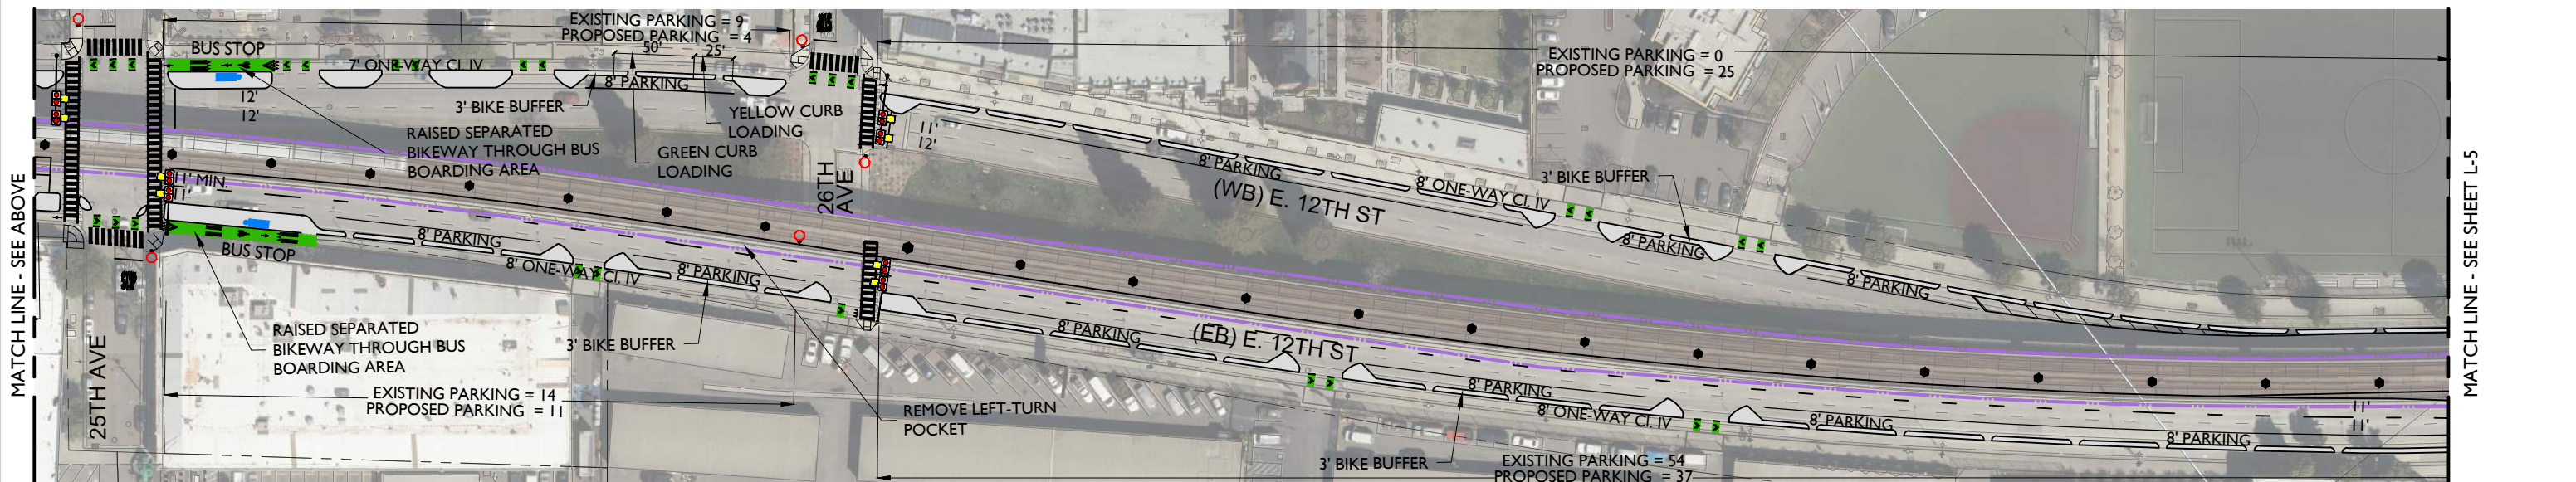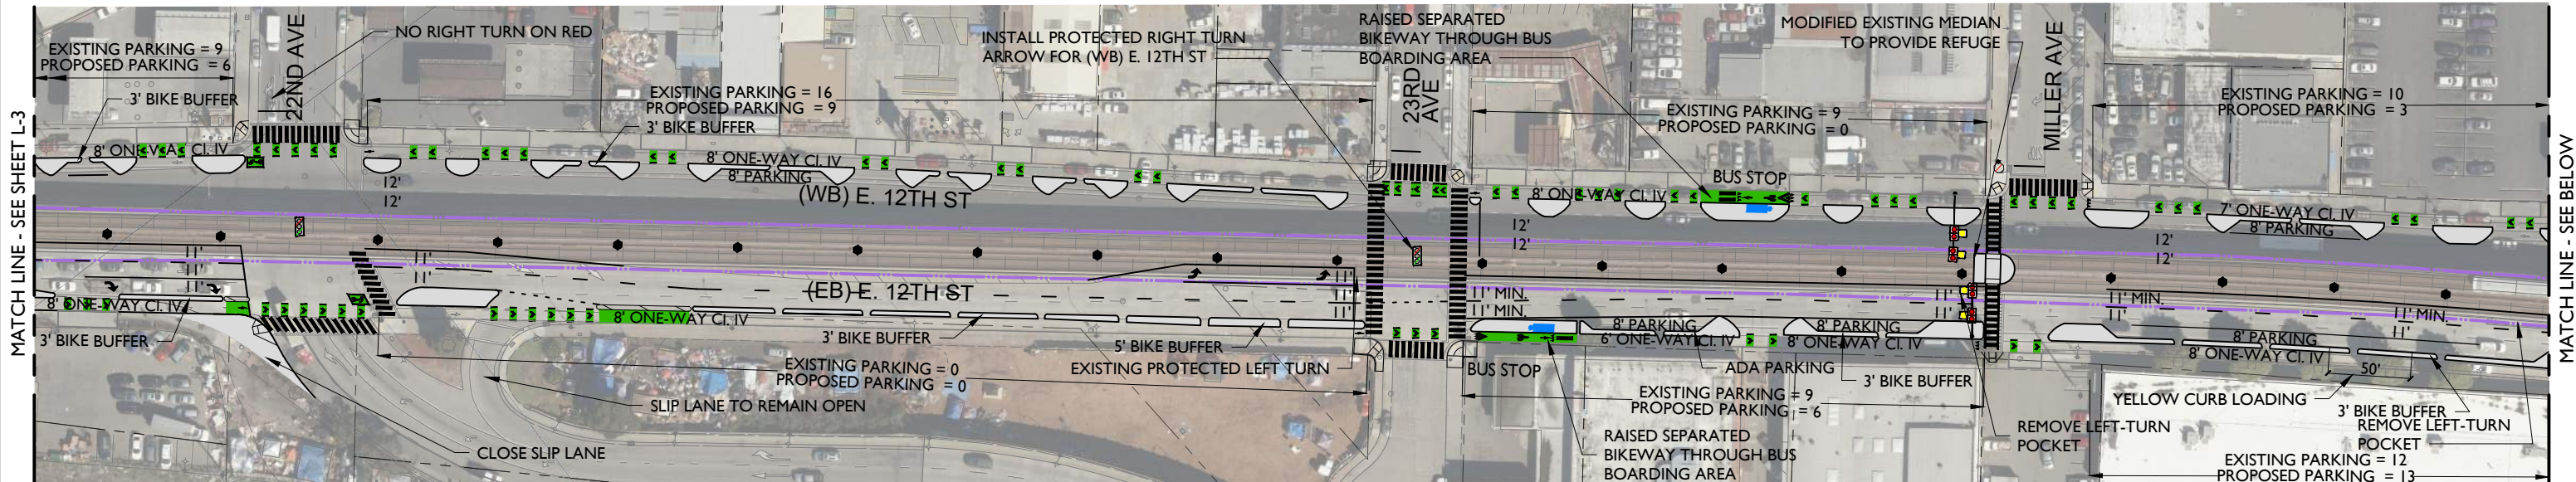

DRAFT



<b>LEGEND</b>	RAILING	TRAFFIC SIGNAL-PR	STOP SIGN-PR	BART COLUMN	SIDEWALK/RAISED ISLAND	GREEN BIKE LANE SURFACE	UPRR	PARCEL LINES
FENCE	RRFB	TRAFFIC SIGNAL-EX	STOP SIGN-EX		TEXTURED CONCRETE		BART	
PHB		TRAFFIC SIGNAL-MOD	STOP SIGN-MOD		LANDSCAPE MEDIAN		BART JOINT USE EASEMENT (CITY)	
							BART JOINT USE EASEMENT (UPRR)	

<b>EAST BAY GREENWAY</b>		CADD FILENAME 1457001-PH1-L001	
<b>LAKE MERRITT BART TO SAN LEANDRO BART</b>		DATE 03/03/2023	SCALE 1" = 100' (Half-Size)
<b>Concept Plan</b>		ALAMEDA CTC PROFESSIONAL SERVICES AGREEMENT NO. 1587.00	A15-0030 SHEET NO. L-4



GENERAL NOTE:

1. ALL RAISED BIKE BUFFERS SHALL HAVE INTERMITTENT GAPS FOR DRAINAGE PURPOSES.
2. DESIGN SHOWN IS SUBJECT TO REVIEW BY FIRE MARSHALL.

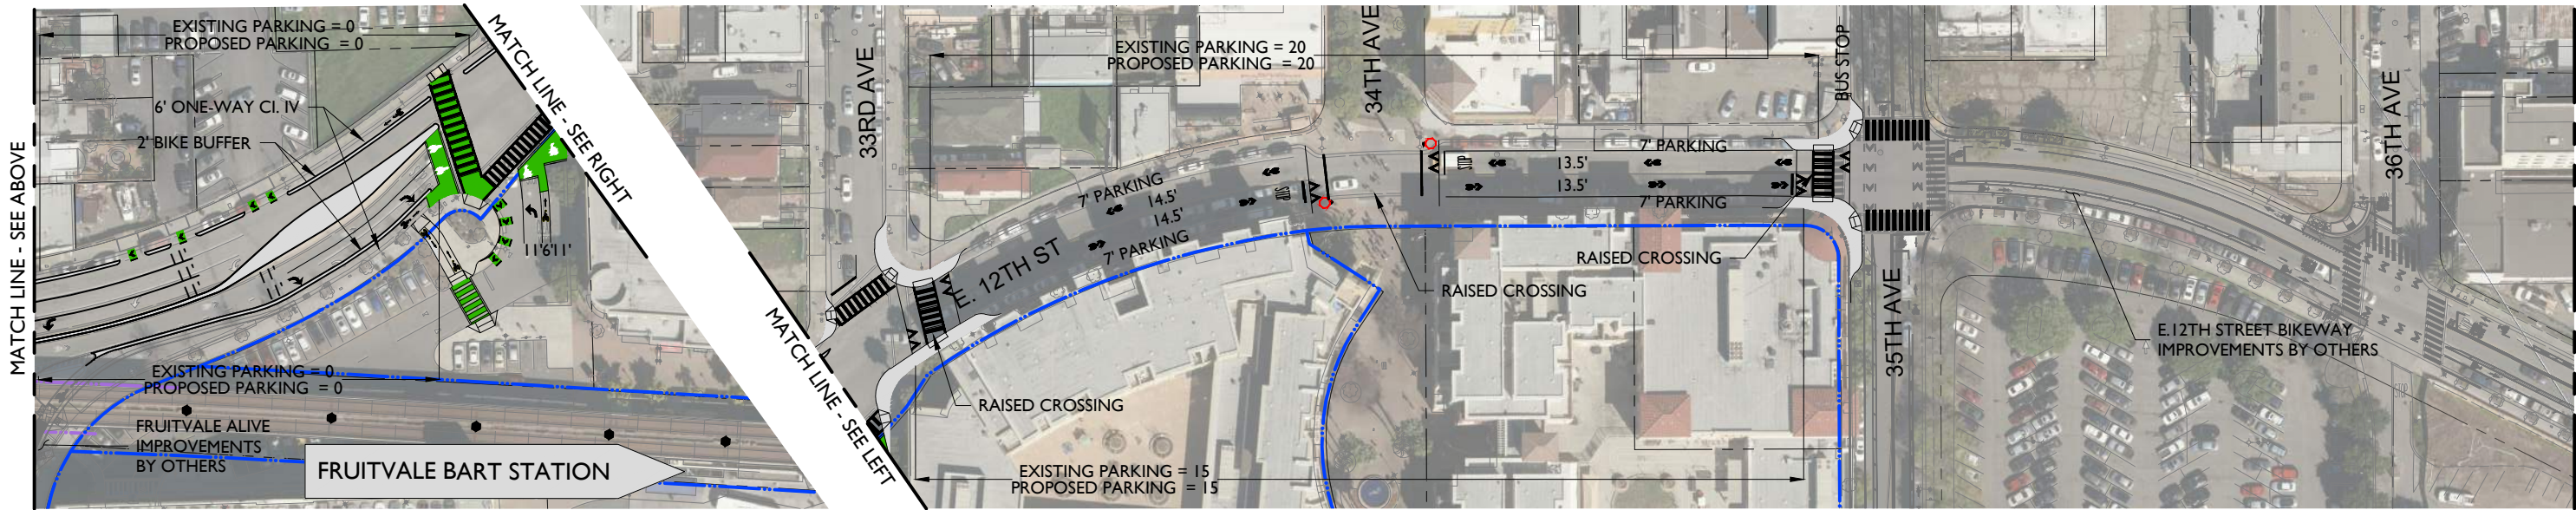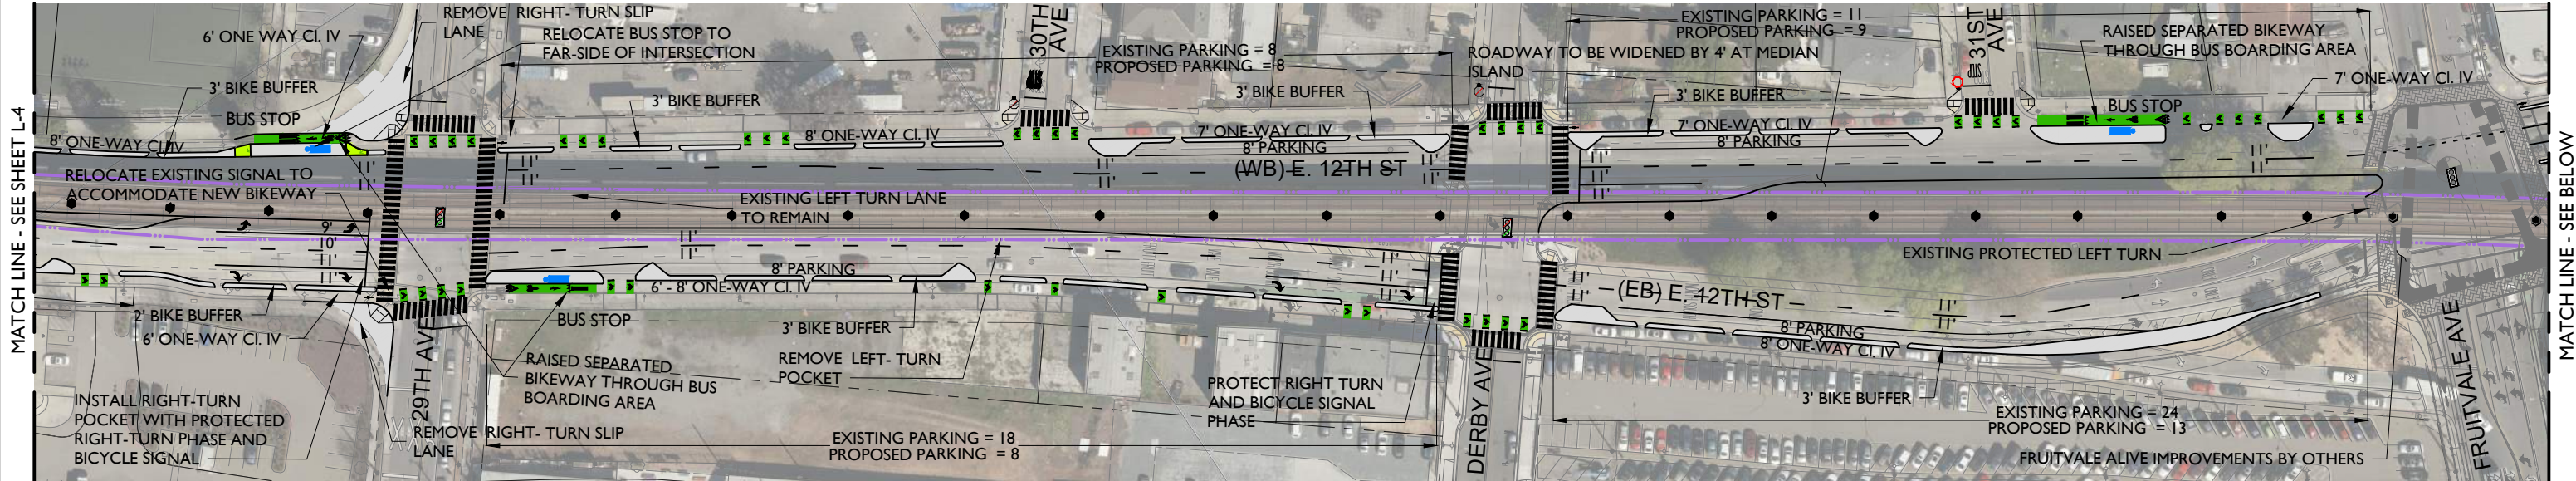

DRAFT



c:\arbit\jw\liverchagn\west\0106659

LEGEND									
	RAILING		TRAFFIC SIGNAL-PR		STOP SIGN-PR		BART COLUMN		SIDEWALK/RAISED ISLAND
	FENCE		TRAFFIC SIGNAL-EX		STOP SIGN-EX				GREEN BIKE LANE SURFACE
	RRFB		TRAFFIC SIGNAL-MOD		STOP SIGN-MOD				TEXTURED CONCRETE
	PHB								LANDSCAPE MEDIAN
							UPRR		BART
							BART JOINT USE EASEMENT (CITY)		BART JOINT USE EASEMENT (UPRR)
							PARCEL LINES		

EAST BAY GREENWAY

LAKE MERRITT BART TO SAN LEANDRO BART

Concept Plan

CADD FILENAME 1457001-PH1-L001	
DATE 03/03/2023	SCALE 1" = 100' (Half-Size)
ALAMEDA CTC PROFESSIONAL SERVICES AGREEMENT NO.	A15-0030
ALAMEDA CTC PROJECT NO. 1587.00	SHEET NO. L-5



GENERAL NOTE:

1.
- ALL RAISED BIKE BUFFERS SHALL HAVE INTERMITTENT GAPS FOR DRAINAGE PURPOSES.
2.
- DESIGN SHOWN IS SUBJECT TO REVIEW BY FIRE MARSHALL.




DRAFT

<div>LEGEND</div> <div><div><div><div></div></div><div>RAILING</div></div><div><div><div></div></div><div>FENCE</div></div><div><div><div></div></div><div>RRFB</div></div><div><div><div></div></div><div>PHB</div></div><div><div><div></div></div><div>TRAFFIC SIGNAL-PR</div></div><div><div><div></div></div><div>TRAFFIC SIGNAL-EX</div></div><div><div><div></div></div><div>TRAFFIC SIGNAL-MOD</div></div><div><div><div></div></div><div>STOP SIGN-PR</div></div><div><div><div></div></div><div>STOP SIGN-EX</div></div><div><div><div></div></div><div>STOP SIGN-MOD</div></div><div><div><div></div></div><div>BART COLUMN</div></div></div> <div><div><div></div></div><div>SIDEWALK/RAISED ISLAND</div></div> <div><div><div></div></div><div>TEXTURED CONCRETE</div></div> <div><div><div></div></div><div>LANDSCAPE MEDIAN</div></div> <div><div><div></div></div><div>GREEN BIKE LANE SURFACE</div></div> <div><div><div></div></div><div>UPRR</div></div> <div><div><div></div></div><div>BART</div></div> <div><div><div></div></div><div>BART JOINT USE EASEMENT (CITY)</div></div> <div><div><div></div></div><div>BART JOINT USE EASEMENT (UPRR)</div></div> <div><div><div></div></div><div>PARCEL LINES</div></div>
---



GENERAL NOTE:

1. ALL RAISED BIKE BUFFERS SHALL HAVE INTERMITTENT GAPS FOR DRAINAGE PURPOSES.
2. DESIGN SHOWN IS SUBJECT TO REVIEW BY FIRE MARSHALL.

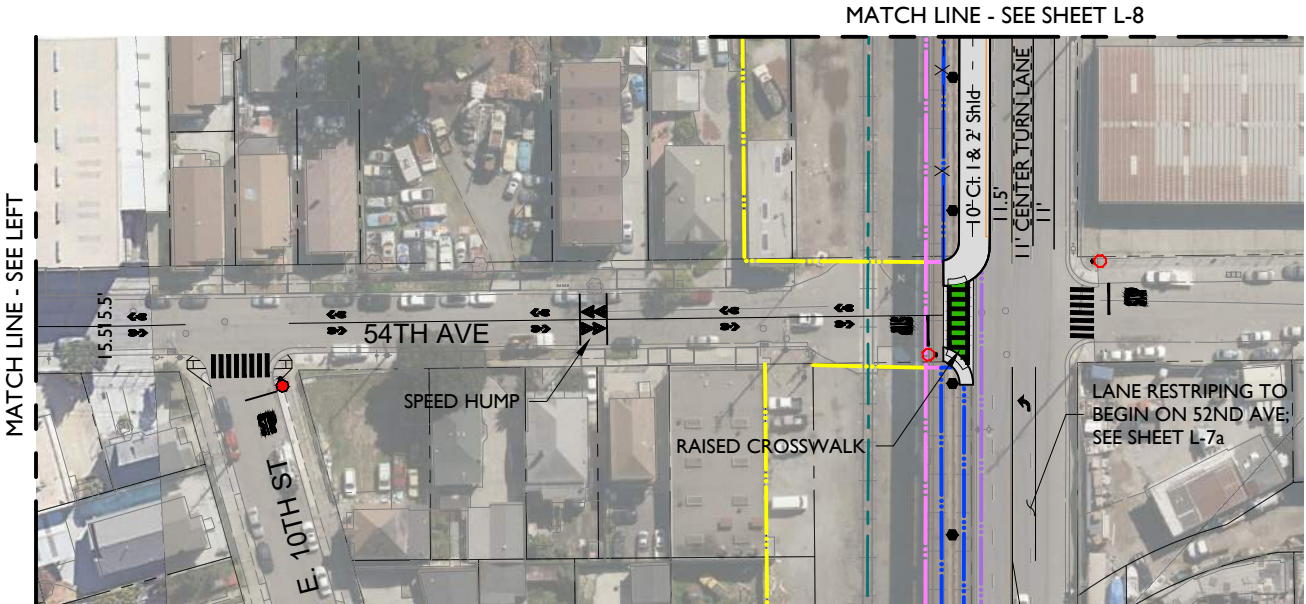

DRAFT


LEGEND									
	RAILING		TRAFFIC SIGNAL-PR		STOP SIGN-PR		BART COLUMN		SIDEWALK/RAISED ISLAND
	FENCE		TRAFFIC SIGNAL-EX		STOP SIGN-EX				TEXTURED CONCRETE
	RRFB		TRAFFIC SIGNAL-MOD		STOP SIGN-MOD				LANDSCAPE MEDIAN
	PHB								GREEN BIKE LANE SURFACE
									UPRR
									BART
									BART JOINT USE EASEMENT (CITY)
									BART JOINT USE EASEMENT (UPRR)
									PARCEL LINES

EAST BAY GREENWAY		CADD FILENAME 1457001-PH1-L001	
LAKE MERRITT BART TO SAN LEANDRO BART		DATE 01/19/2023	SCALE 1" = 100' (Half-Size)
Concept Plan		ALAMEDA CTC PROFESSIONAL SERVICES AGREEMENT NO. 1587.00	A15-0030 SHEET NO. L-7



GENERAL NOTE:

1.
- ALL RAISED BIKE BUFFERS SHALL HAVE INTERMITTENT GAPS FOR DRAINAGE PURPOSES.
2.
- DESIGN SHOWN IS SUBJECT TO REVIEW BY FIRE MARSHALL.

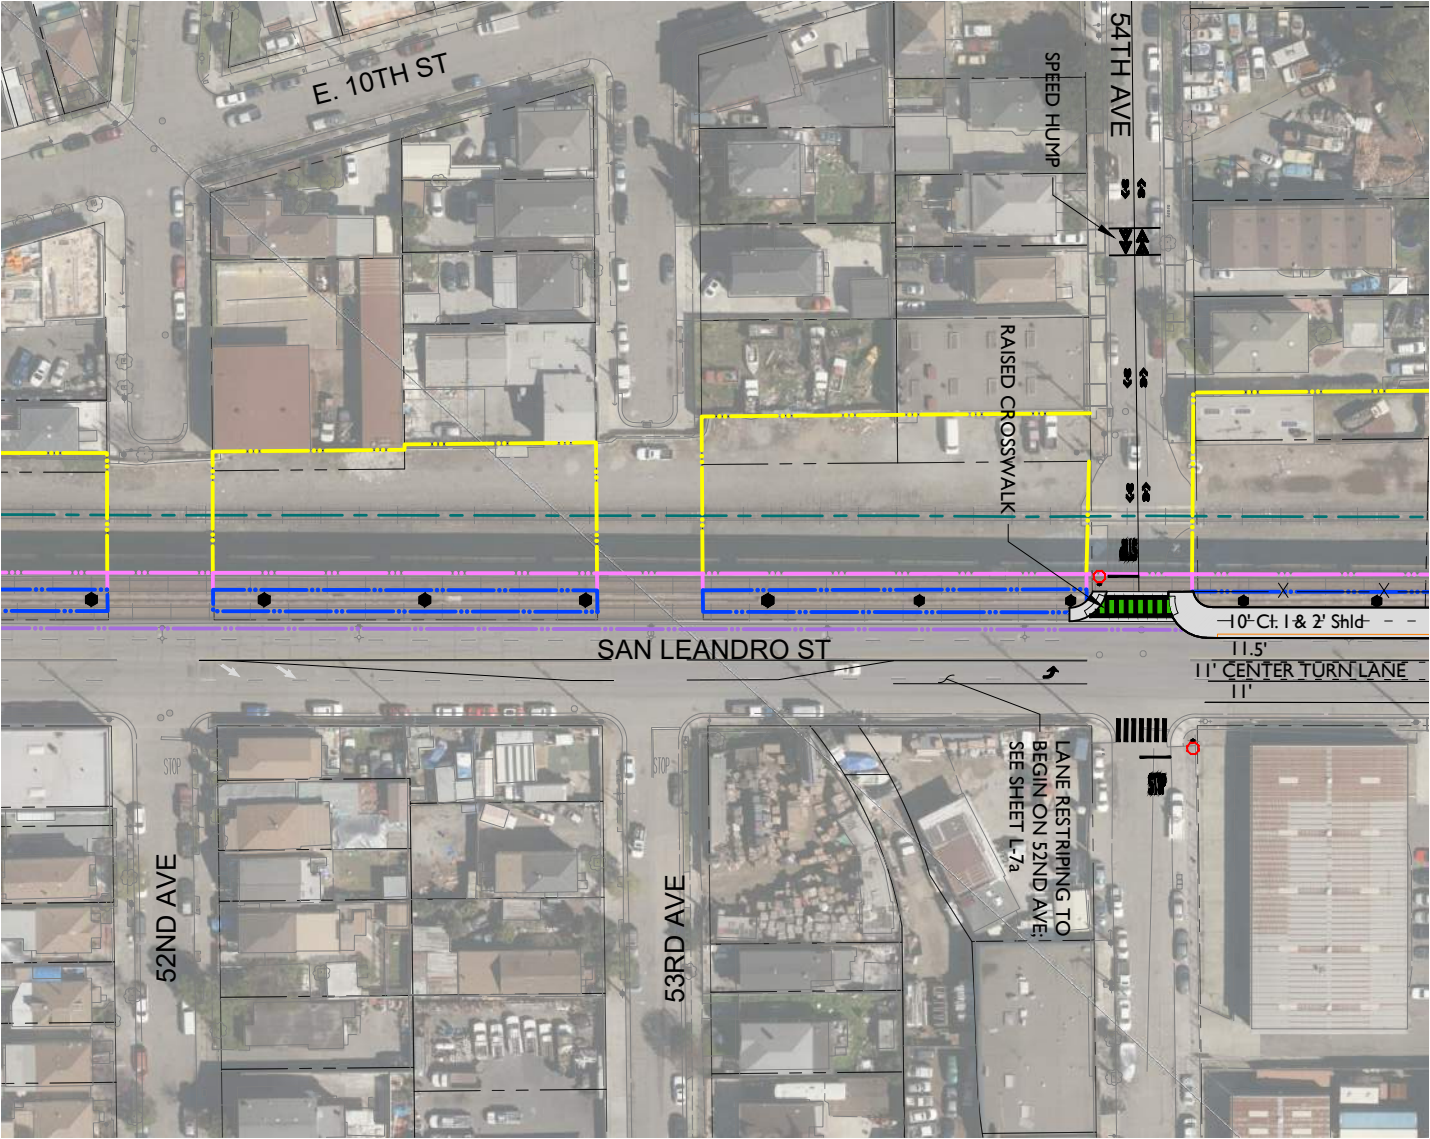

DRAFT





c:\addb\p\w\
--

c:\addb\p\w\res\design\west\0106659



GENERAL NOTE:

- ALL RAISED BIKE BUFFERS SHALL HAVE INTERMITTENT GAPS FOR DRAINAGE PURPOSES.
- DESIGN SHOWN IS SUBJECT TO REVIEW BY FIRE MARSHALL.

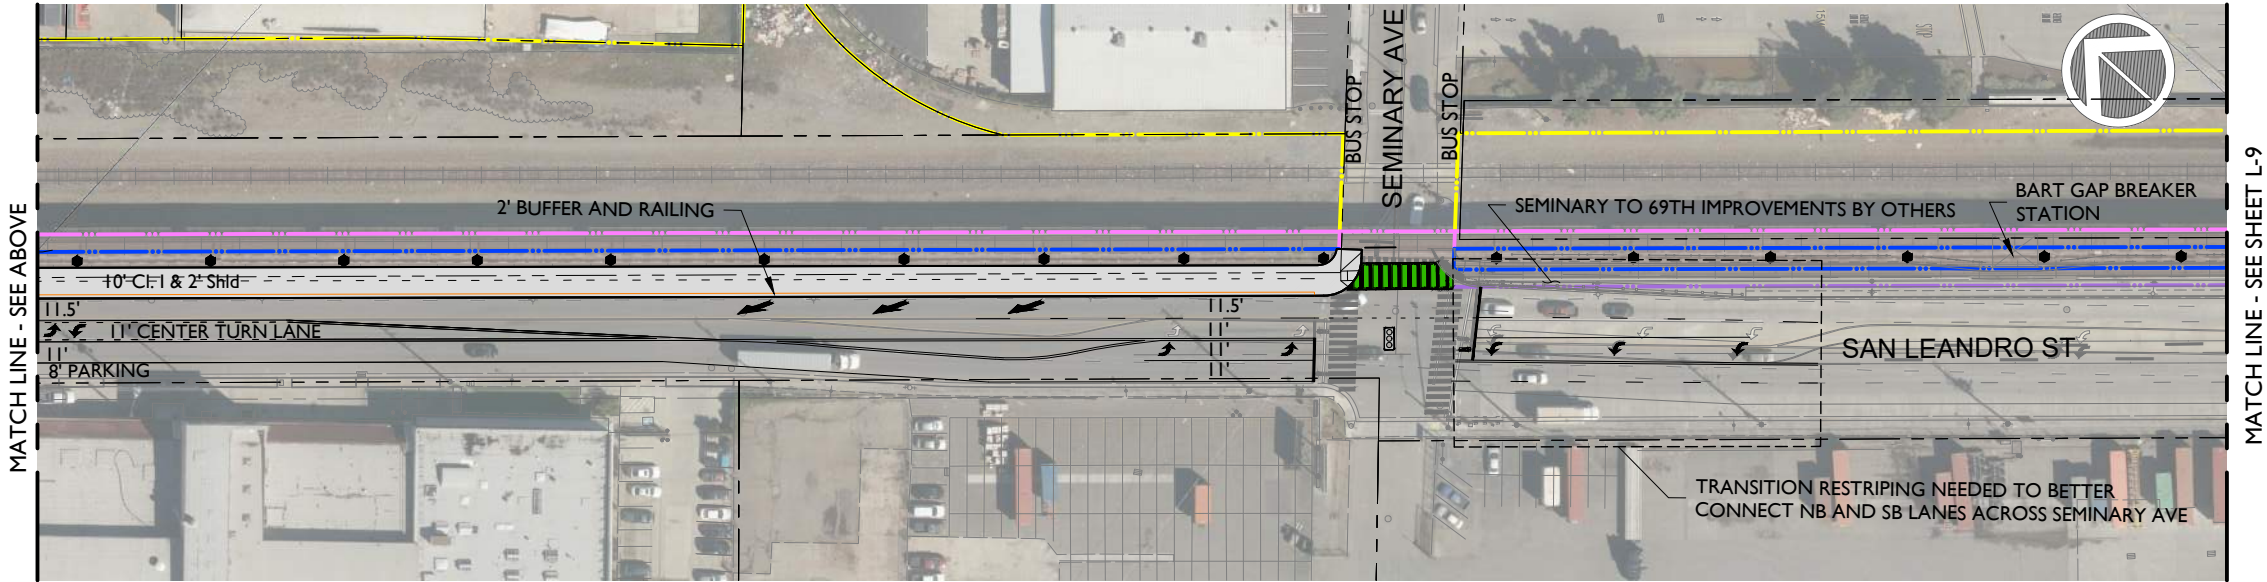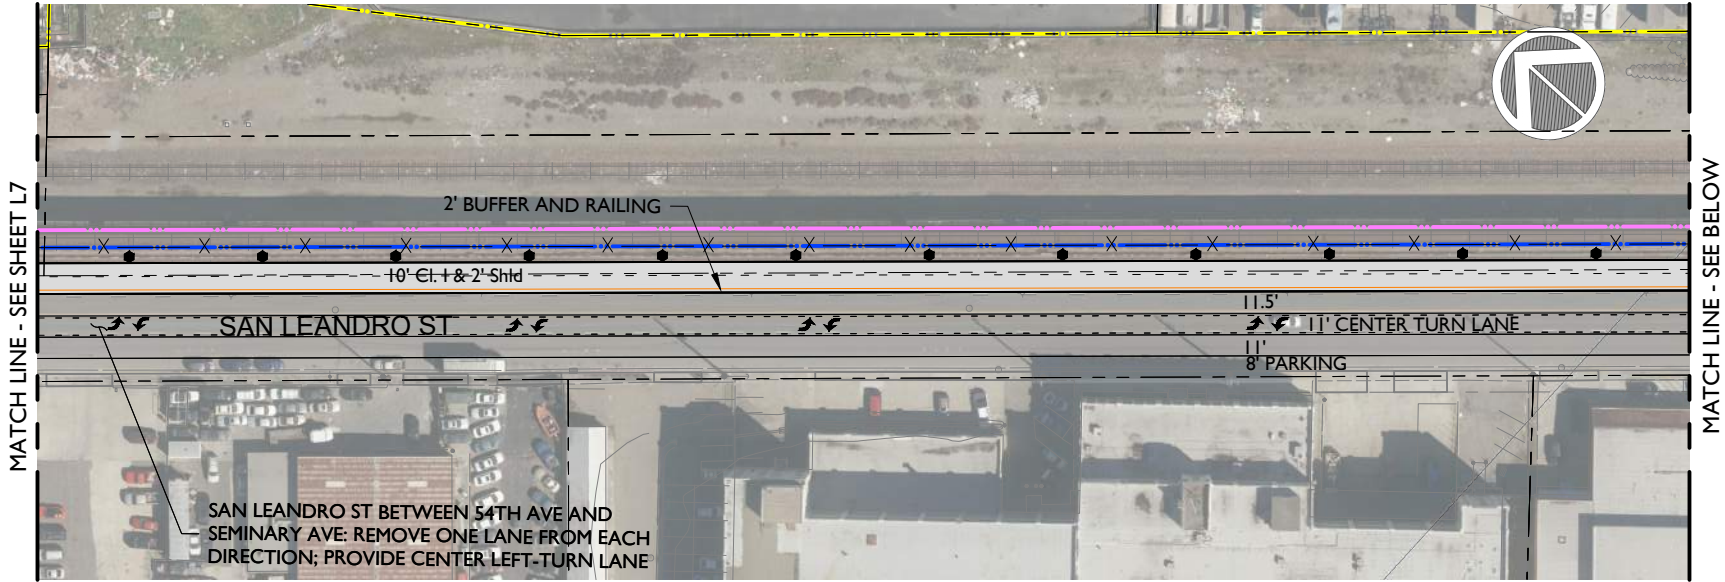



DRAFT



LEGEND				EAST BAY GREENWAY				CADD FILENAME 1457001-PH1-L002	
RAILING	TRAFFIC SIGNAL-PR	STOP SIGN-PR	BART COLUMN	SIDEWALK/RAISED ISLAND	GREEN BIKE LANE SURFACE	UPRR	PARCEL LINES	DATE 01/19/2023	SCALE 1" = 100' (Half-Size)
FENCE	TRAFFIC SIGNAL-EX	STOP SIGN-EX		TEXTURED CONCRETE		BART		ALAMEDA CTC PROFESSIONAL SERVICES AGREEMENT NO.	A15-0030
RRFB	TRAFFIC SIGNAL-MOD	STOP SIGN-MOD		LANDSCAPE MEDIAN		BART JOINT USE EASEMENT (CITY)		ALAMEDA CTC PROJECT NO.	SHEET NO.
PHB						BART JOINT USE EASEMENT (UPRR)		1587.00	L-8



1. ALL RAISED BIKE BUFFERS SHALL HAVE INTERMITTENT GAPS FOR DRAINAGE PURPOSES.
2. DESIGN SHOWN IS SUBJECT TO REVIEW BY FIRE MARSHALL.

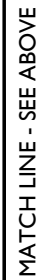
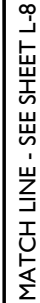


<div>LEGEND</div> <div><div><div></div><div>RAILING</div></div><div><div></div><div>FENCE</div></div><div><div></div><div>RRFB</div></div><div><div></div><div>PHB</div></div></div> <div><div><div></div><div>TRAFFIC SIGNAL-PR</div></div><div><div></div><div>TRAFFIC SIGNAL-EX</div></div><div><div></div><div>TRAFFIC SIGNAL-MOD</div></div></div> <div><div><div></div><div>STOP SIGN-PR</div></div><div><div></div><div>STOP SIGN-EX</div></div><div><div></div><div>STOP SIGN-MOD</div></div></div> <div><div><div></div><div>BART COLUMN</div></div></div> <div><div><div></div><div>SIDEWALK/RAISED ISLAND</div></div><div><div></div><div>TEXTURED CONCRETE</div></div><div><div></div><div>LANDSCAPE MEDIAN</div></div></div> <div><div><div></div><div>GREEN BIKE LANE SURFACE</div></div><div><div></div><div>UPRR</div></div><div><div></div><div>BART</div></div><div><div></div><div>BART JOINT USE EASEMENT (CITY)</div></div><div><div></div><div>BART JOINT USE EASEMENT (UPRR)</div></div></div> <div><div><div></div><div>PARCEL LINES</div></div></div>														<div>EAST BAY GREENWAY</div>		<div>CADD FILENAME 1457001-PHI-L002</div>	
<div>LAKE MERRITT BART TO SAN LEANDRO BART</div> <div>Concept Plan</div>														<div>DATE 01/19/2023</div>	<div>SCALE 1" = 100' (Half-Size)</div>		
														<div>ALAMEDA CTC PROFESSIONAL SERVICES AGREEMENT NO. A15-0030</div>			
														<div>ALAMEDA CTC PROJECT NO. 1587.00</div>	<div>SHEET NO. L-9</div>		

659901UP1200710126403020191001411P6659



- GENERAL NOTE:
- ALL RAISED BIKE BUFFERS SHALL HAVE INTERMITTENT GAPS FOR DRAINAGE PURPOSES.
  - DESIGN SHOWN IS SUBJECT TO REVIEW BY FIRE MARSHALL.

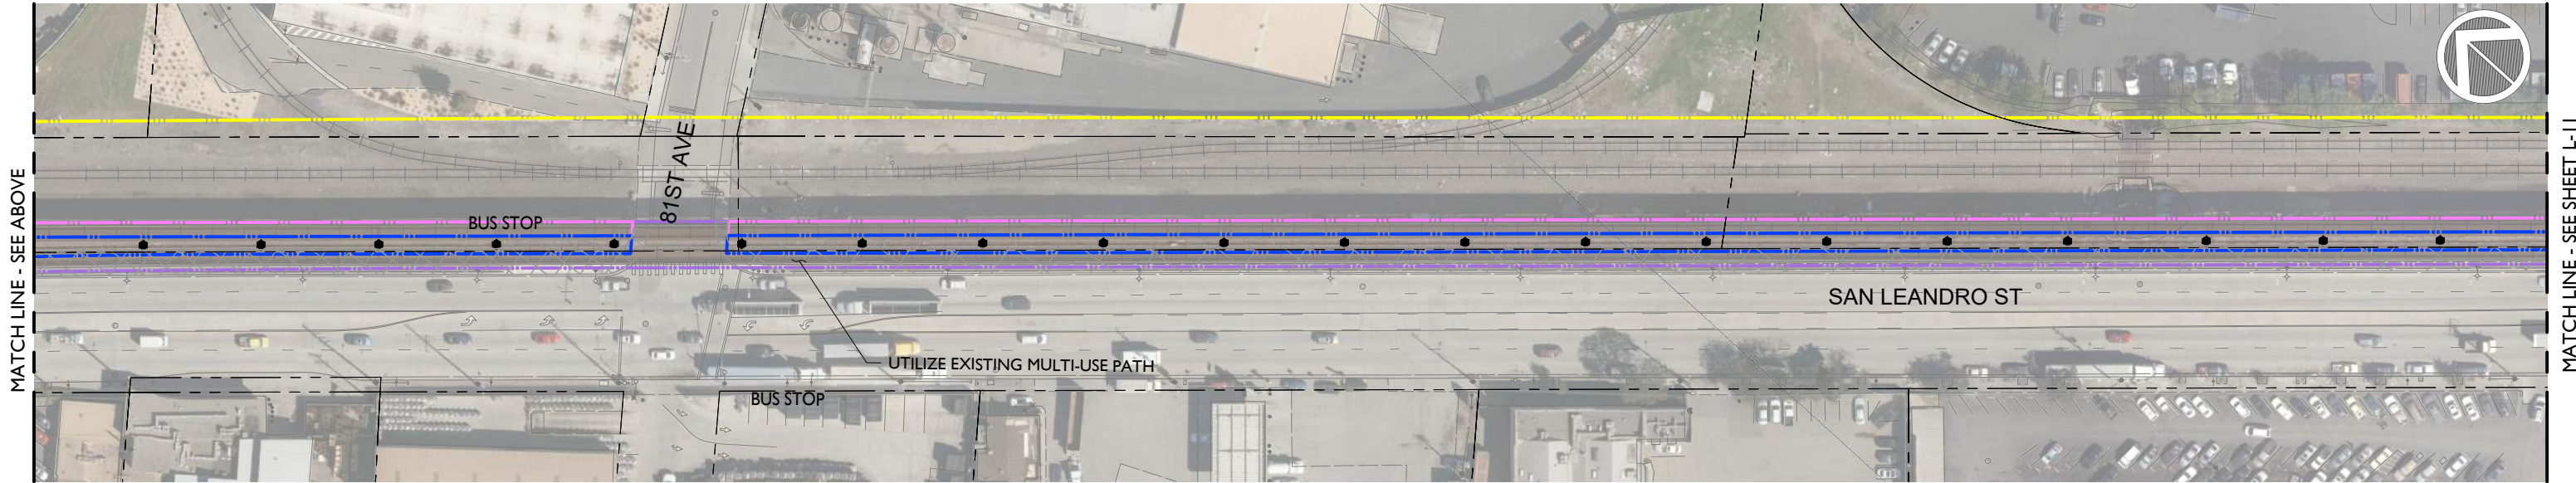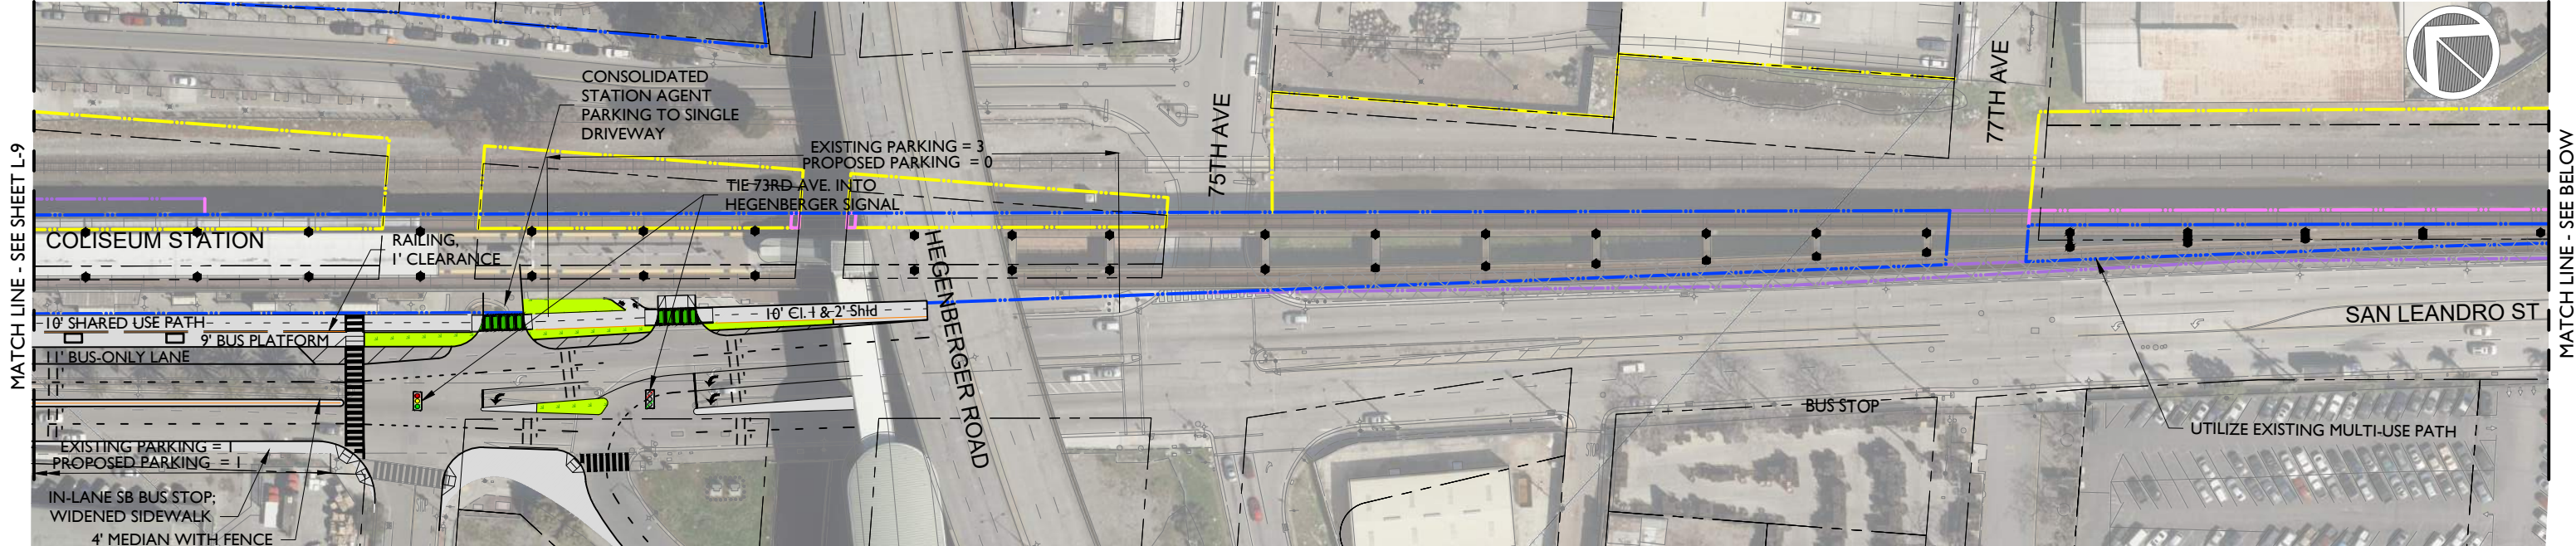

DRAFT





LEGEND									
	RAILING		TRAFFIC SIGNAL-PR		STOP SIGN-PR		BART COLUMN		SIDEWALK/RAISED ISLAND
	FENCE		TRAFFIC SIGNAL-EX		STOP SIGN-EX		GREEN BIKE LANE SURFACE		UPRR
	RRFB		TRAFFIC SIGNAL-MOD		STOP SIGN-MOD		BART JOINT USE EASEMENT (CITY)		BART JOINT USE EASEMENT (UPRR)
	PHB						PARCEL LINES		
							TEXTURED CONCRETE		
							LANDSCAPE MEDIAN		

EAST BAY GREENWAY		CADD FILENAME 1457001-PHI-L002	
LAKE MERRITT BART TO SAN LEANDRO BART		DATE 01/19/2023	SCALE 1" = 100' (Half-Size)
Concept Plan		ALAMEDA CTC PROFESSIONAL SERVICES AGREEMENT NO. 1587.00	A15-0030
		ALAMEDA CTC PROJECT NO.	SHEET NO.
		1587.00	L-10



GENERAL NOTE:

1. ALL RAISED BIKE BUFFERS SHALL HAVE INTERMITTENT GAPS FOR DRAINAGE PURPOSES.
2. DESIGN SHOWN IS SUBJECT TO REVIEW BY FIRE MARSHALL.

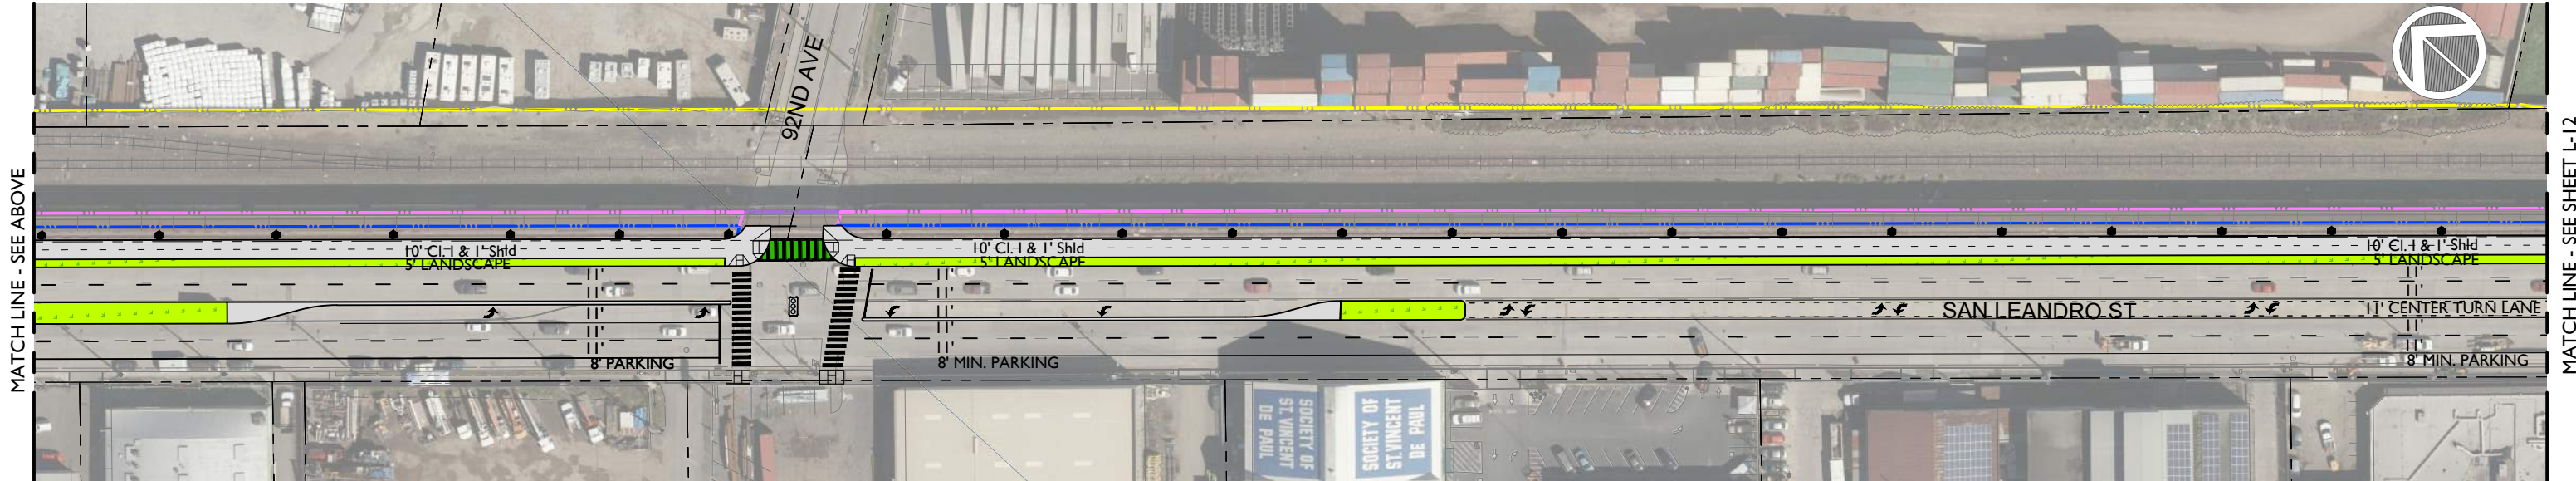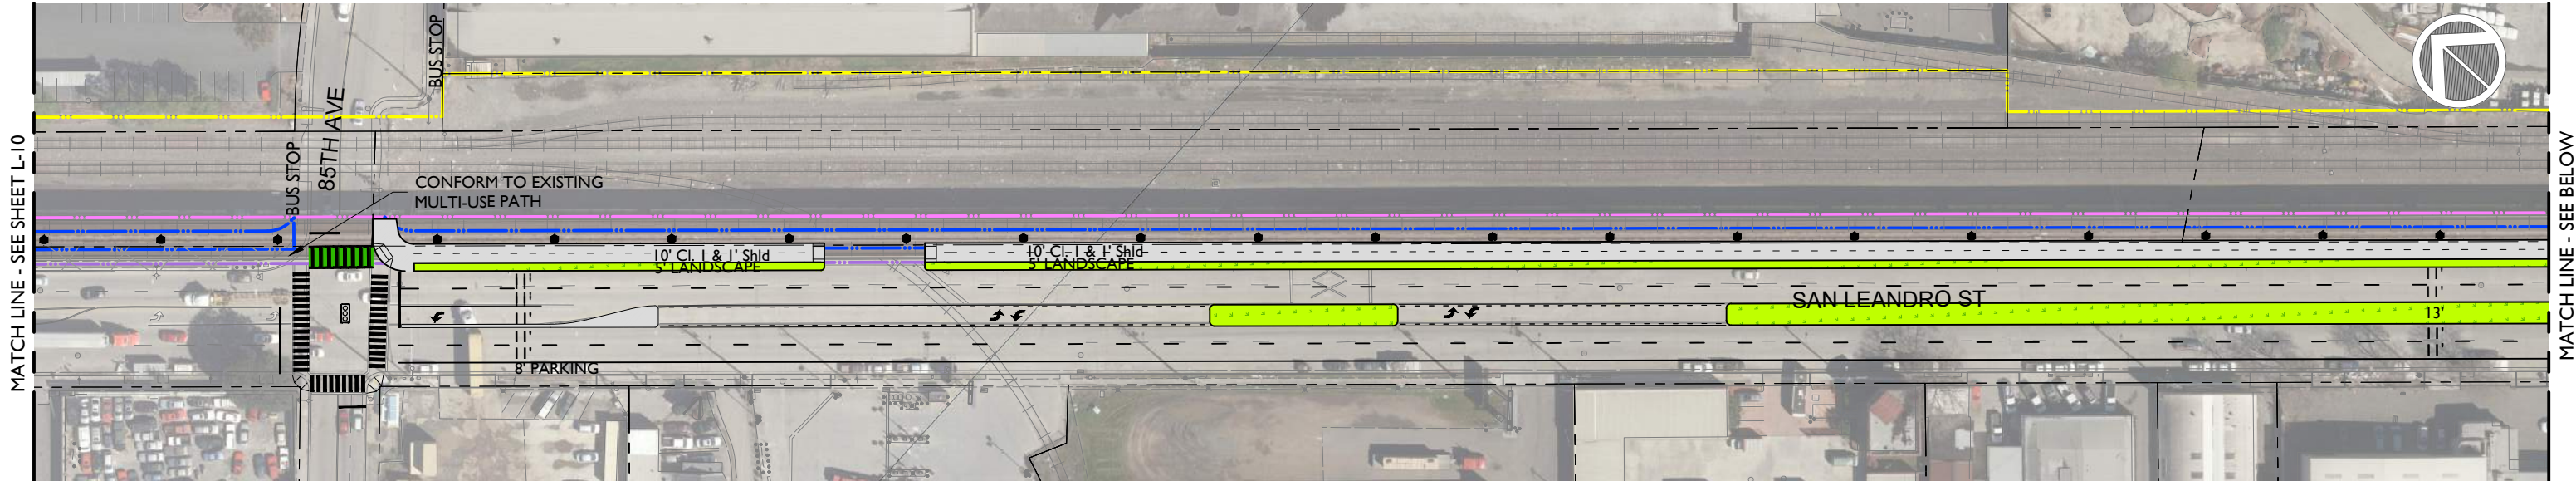

DRAFT





<b>LEGEND</b>										<b>EAST BAY GREENWAY</b>		CADD FILENAME 1457001-PH1-L002											
 RAILING										 TRAFFIC SIGNAL-PR		 STOP SIGN-PR		 BART COLUMN		 SIDEWALK/RAISED ISLAND		 GREEN BIKE LANE SURFACE		 UPRR		 PARCEL LINES	
 FENCE										 TRAFFIC SIGNAL-EX		 STOP SIGN-EX											
RRFB										 TRAFFIC SIGNAL-MOD		 STOP SIGN-MOD				TEXTURED CONCRETE				BART			
 PHB																 LANDSCAPE MEDIAN				 BART JOINT USE EASEMENT (CITY)			
																		 BART JOINT USE EASEMENT (UPRR)					
										</													



GENERAL NOTE:

1. ALL RAISED BIKE BUFFERS SHALL HAVE INTERMITTENT GAPS FOR DRAINAGE PURPOSES.
2. DESIGN SHOWN IS SUBJECT TO REVIEW BY FIRE MARSHALL.

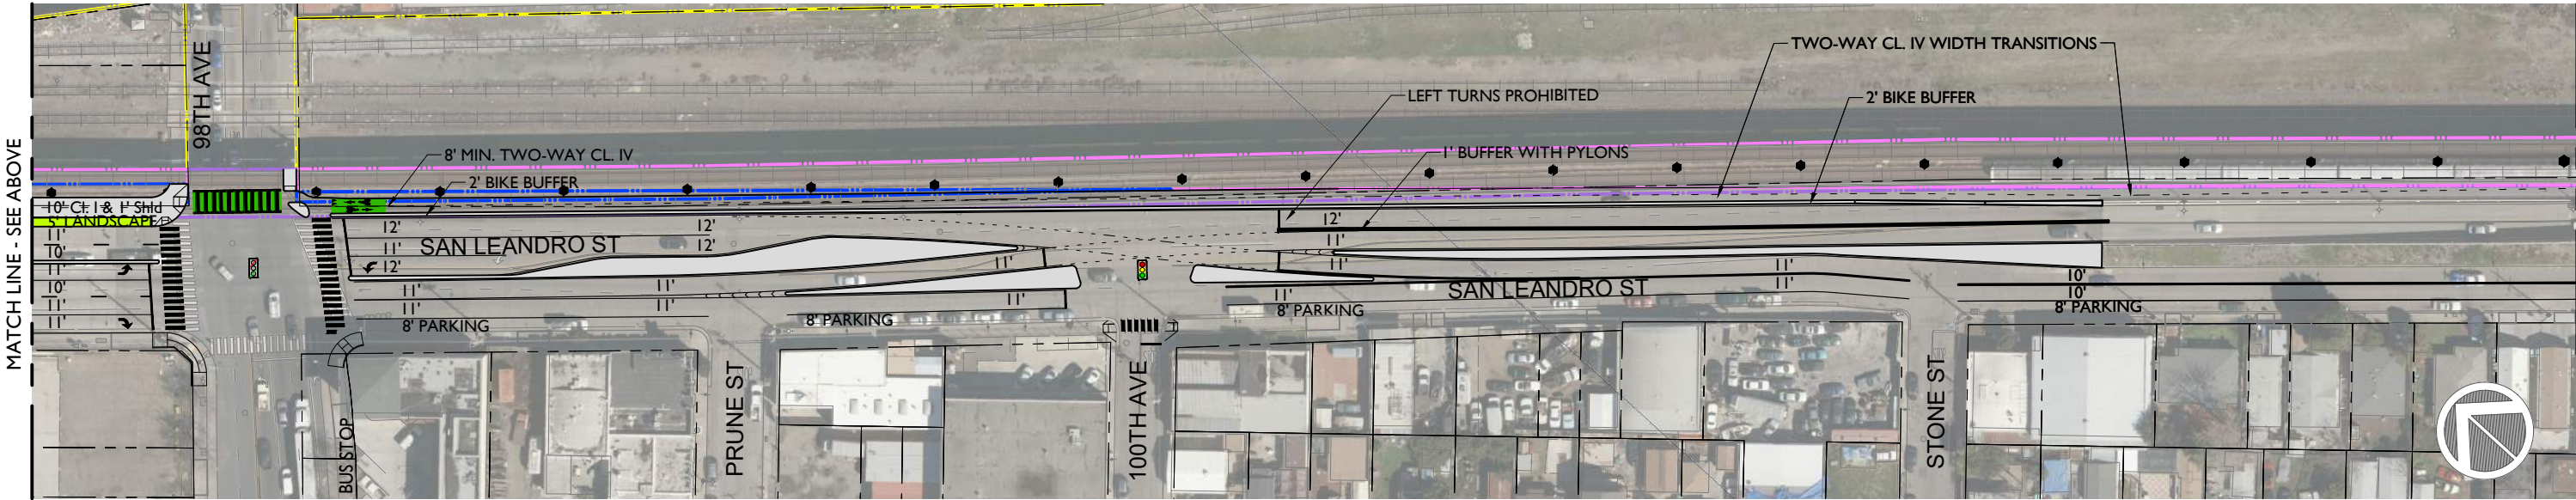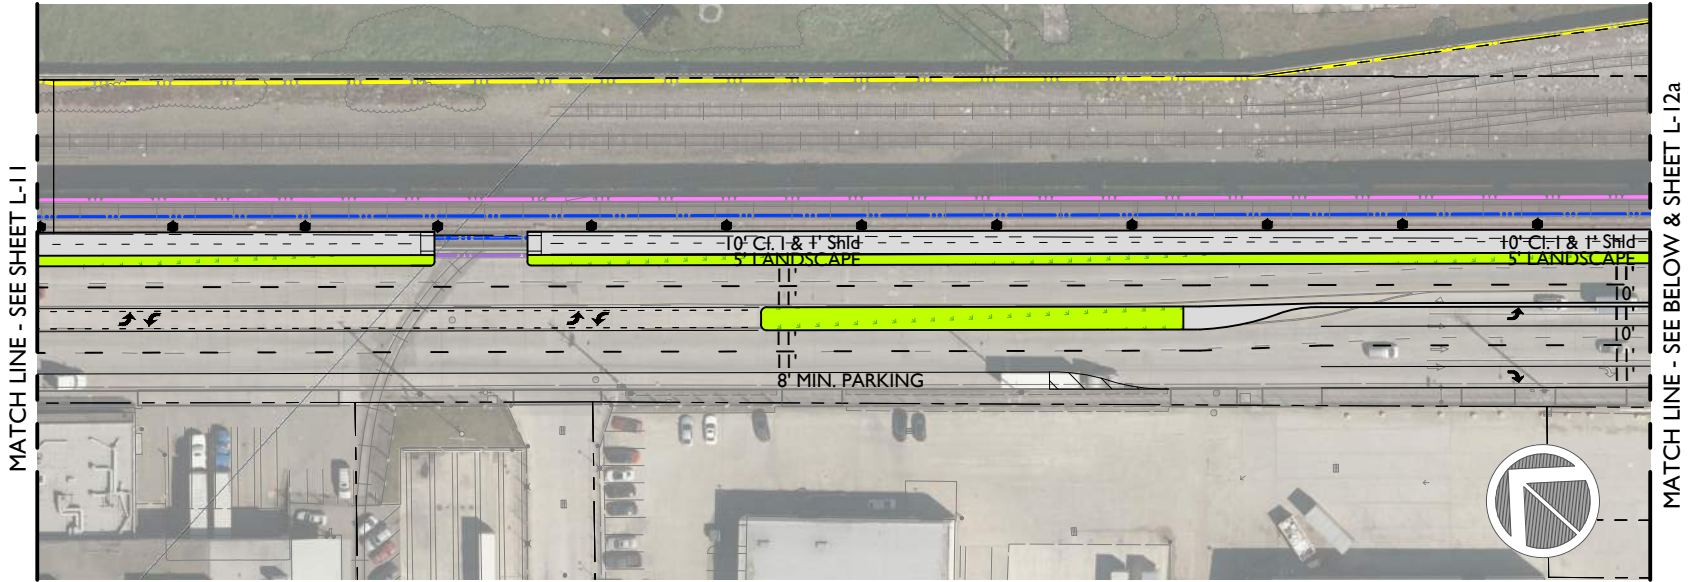

DRAFT



<b>LEGEND</b>							
	RAILING		TRAFFIC SIGNAL-PR		STOP SIGN-PR		BART COLUMN
	FENCE		TRAFFIC SIGNAL-EX		STOP SIGN-EX		SIDEWALK/RAISED ISLAND
	RRFB		TRAFFIC SIGNAL-MOD		STOP SIGN-MOD		TEXTURED CONCRETE
	PHB						LANDSCAPE MEDIAN
							GREEN BIKE LANE SURFACE
							UPRR
							BART
							BART JOINT USE EASEMENT (CITY)
							BART JOINT USE EASEMENT (UPRR)
							PARCEL LINES

EAST BAY GREENWAY



LAKE MERRITT BART TO SAN LEANDRO BART

Concept Plan

CADD FILENAME 1457001-PH1-L002	
DATE 01/19/2023	SCALE 1" = 100' (Half-Size)
ALAMEDA CTC PROFESSIONAL SERVICES AGREEMENT NO.	A15-0030
ALAMEDA CTC PROJECT NO. 1587.00	SHEET NO. L-12



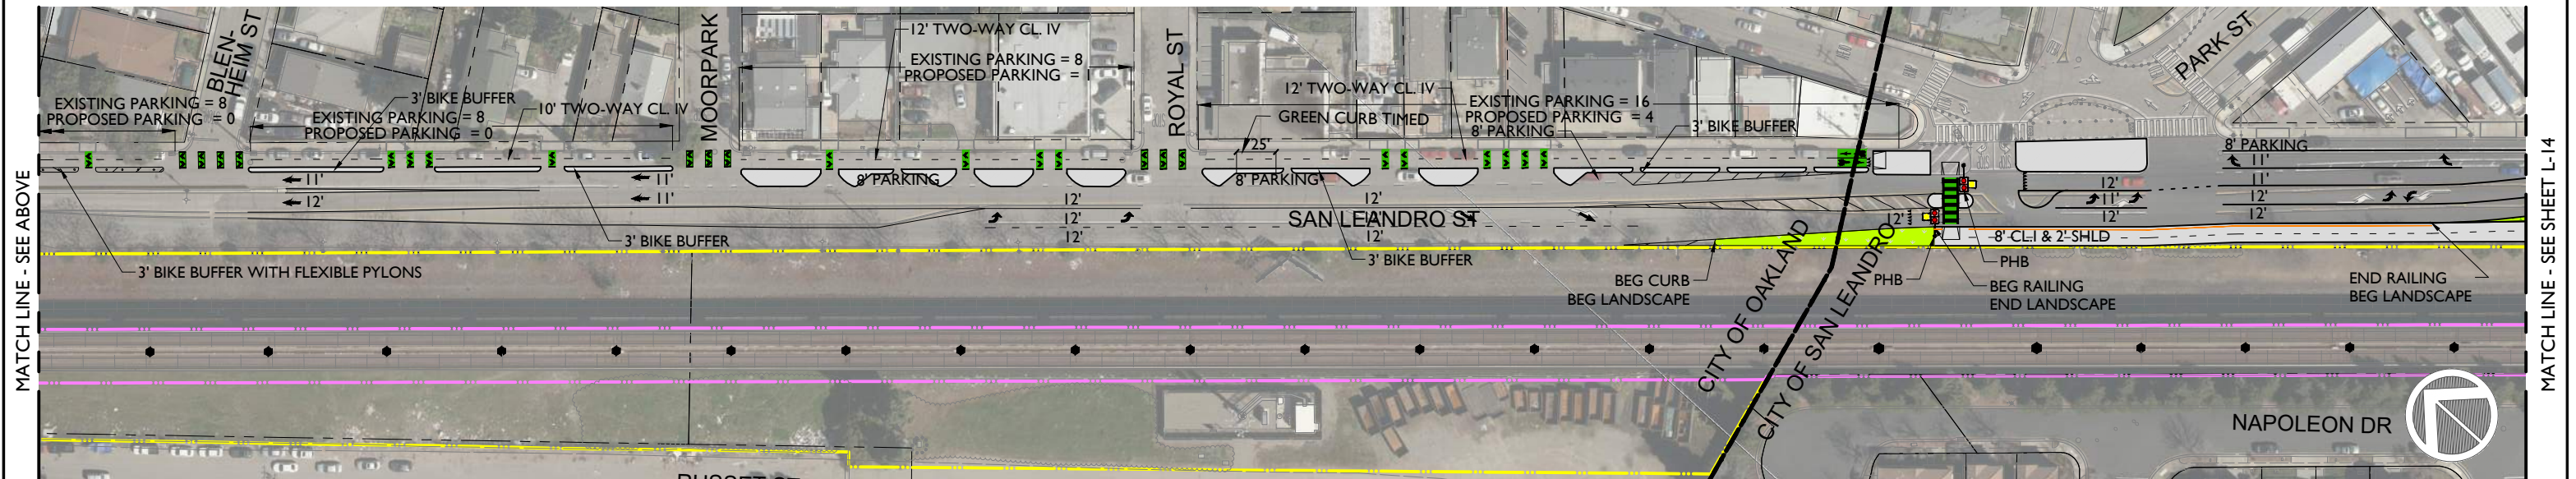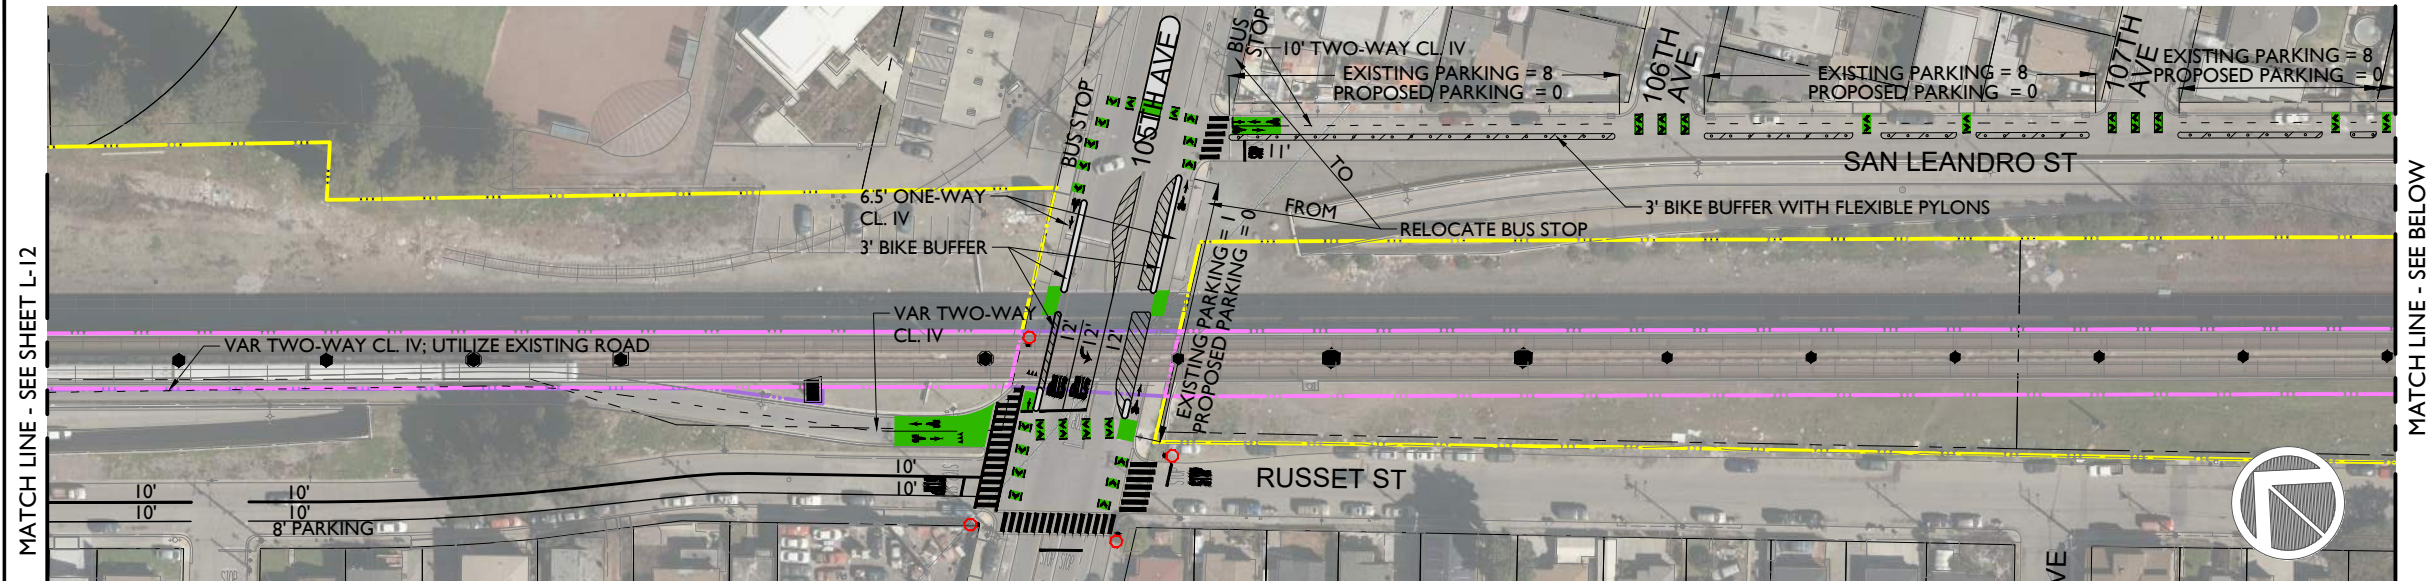

1. ALL RAISED BIKE BUFFERS SHALL HAVE INTERMITTENT GAPS FOR DRAINAGE PURPOSES.
2. DESIGN SHOWN IS SUBJECT TO REVIEW BY FIRE MARSHALL.



**DRAFT**




<div>LEGEND</div> <div><div> RAILING</div><div> FENCE</div><div> RRFB</div><div> PHB</div></div> <div><div> TRAFFIC SIGNAL-PR</div><div> TRAFFIC SIGNAL-EX</div><div> TRAFFIC SIGNAL-MOD</div></div> <div><div> STOP SIGN-PR</div><div> STOP SIGN-EX</div><div> STOP SIGN-MOD</div></div> <div><div> BART COLUMN</div></div> <div><div> SIDEWALK/RAISED ISLAND</div><div> TEXTURED CONCRETE</div><div> LANDSCAPE MEDIAN</div></div> <div><div> GREEN BIKE LANE SURFACE</div><div> UPRR</div><div> BART</div><div> BART JOINT USE EASEMENT (CITY)</div><div> BART JOINT USE EASEMENT (UPRR)</div></div> <div><div> PARCEL LINES</div></div>										<div>EAST BAY GREENWAY</div>		<div>CADD FILENAME 1457001-PHI-L002</div>	
		<div>DATE 03/03/2023</div>		<div>SCALE 1" = 100' (Half-Size)</div>									
		<div>LAKE MERRITT BART TO SAN LEANDRO BART</div>		<div>ALAMEDA CTC PROFESSIONAL SERVICES AGREEMENT NO. <b>A15-0030</b></div>									
		<div>Concept Plan</div>		<div>ALAMEDA CTC PROJECT NO. <b>1587.00</b></div>									
				<div>SHEET NO. <b>L-13</b></div>									


c:\caddlib\pw\vereschagin\west\id0106659



- GENERAL NOTE:
- 1. ALL RAISED BIKE BUFFERS SHALL HAVE INTERMITTENT GAPS FOR DRAINAGE PURPOSES.
  - 2. DESIGN SHOWN IS SUBJECT TO REVIEW BY FIRE MARSHALL.

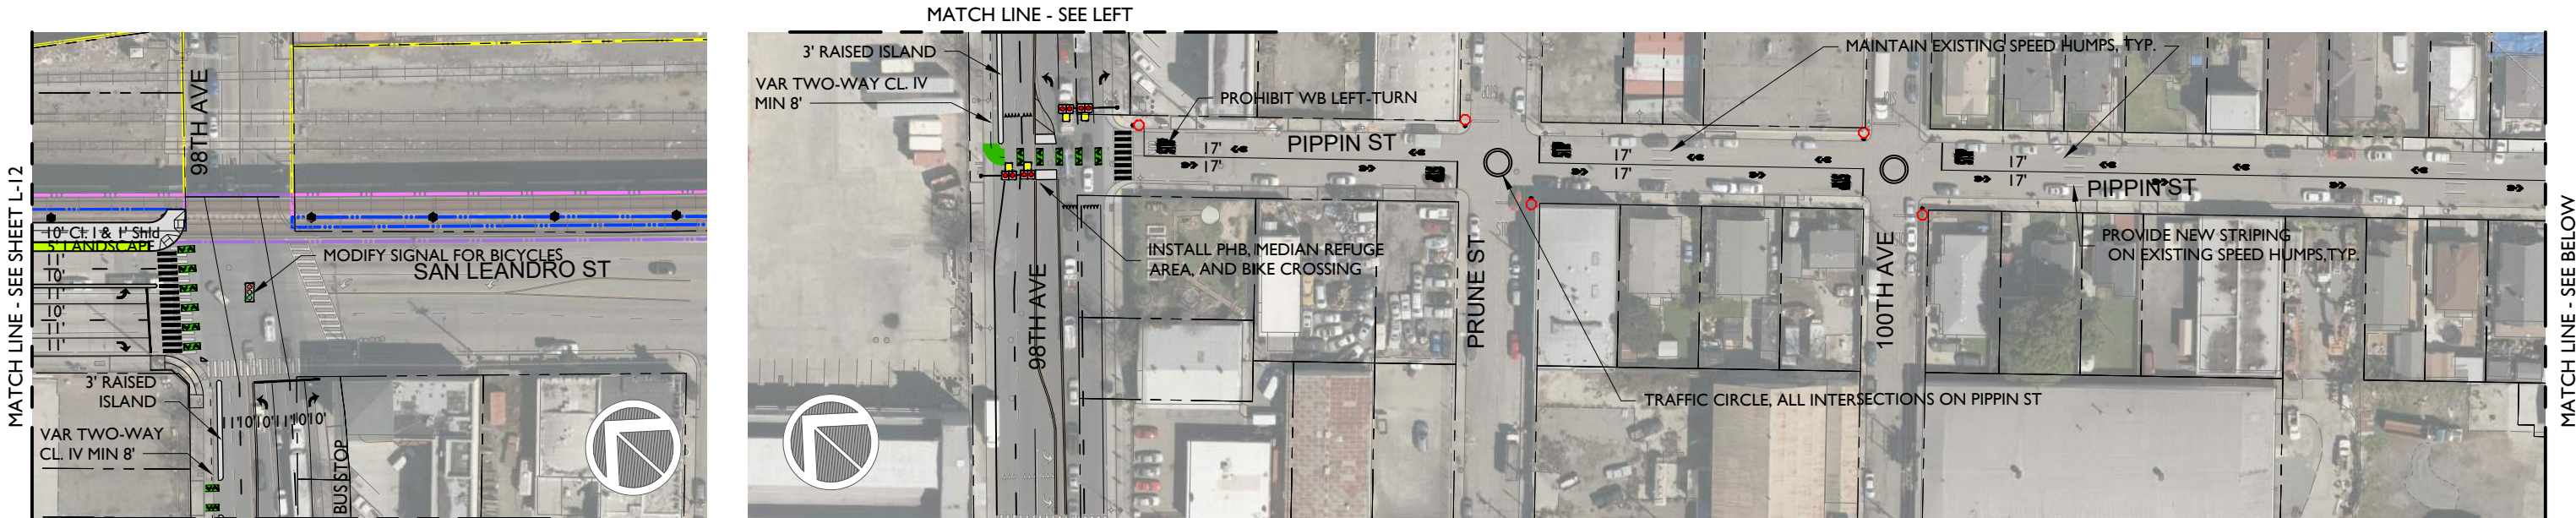


PIPPIN STREET ALIGNMENT OPTION

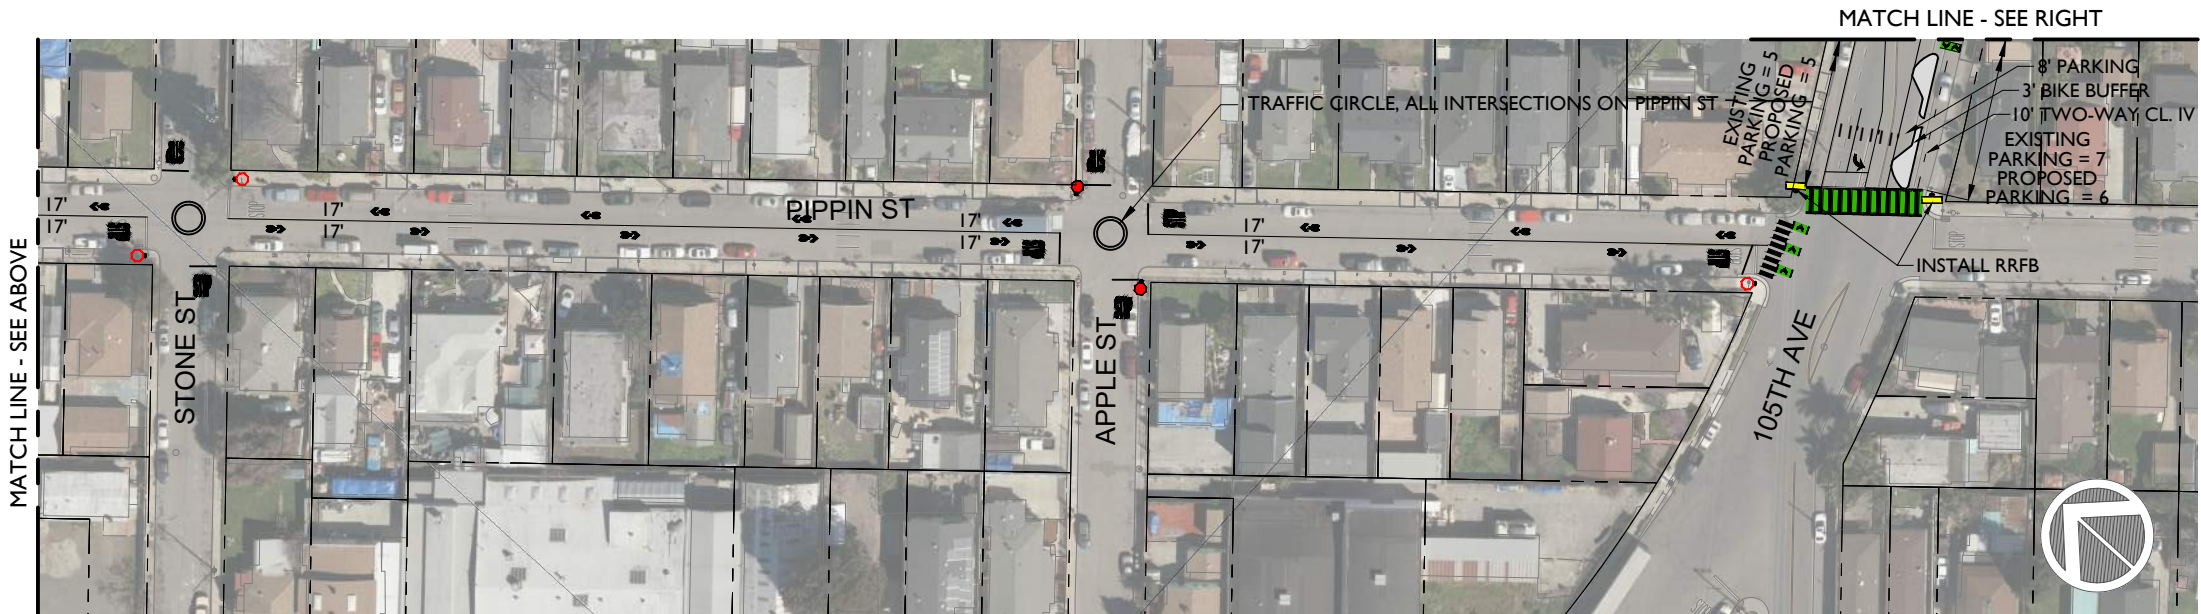





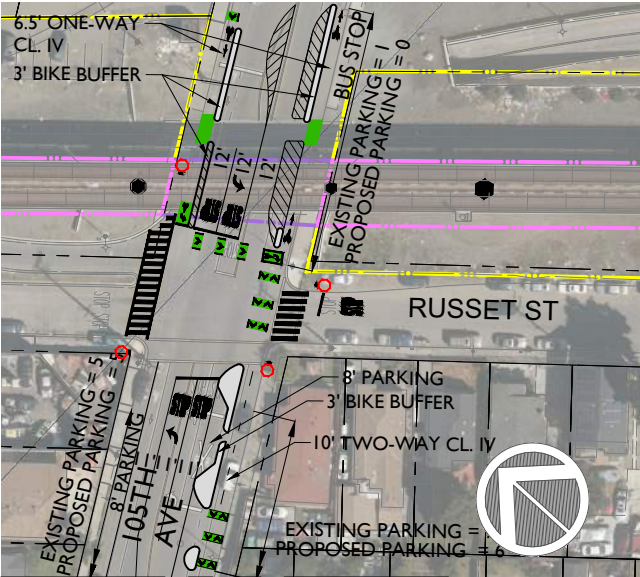










PIPPIN STREET ALIGNMENT OPTION

DRAFT



MATCH LINE - SEE LEFT

LEGEND															
	RAILING		TRAFFIC SIGNAL-PR		STOP SIGN-PR		BART COLUMN		SIDEWALK/RAISED ISLAND		GREEN BIKE LANE SURFACE		UPRR		PARCEL LINES
	FENCE		TRAFFIC SIGNAL-EX		STOP SIGN-EX				TEXTURED CONCRETE				BART		
	RRFB		TRAFFIC SIGNAL-MOD		STOP SIGN-MOD								BART JOINT USE EASEMENT (CITY)		
	PHB								LANDSCAPE MEDIAN				BART JOINT USE EASEMENT (UPRR)		

EAST BAY GREENWAY

LAKE MERRITT BART TO SAN LEANDRO BART

Concept Plan


CADD FILENAME 1457001-PH1-L002	
DATE 01/19/2023	SCALE 1" = 100' (Half-Size)
ALAMEDA CTC PROFESSIONAL SERVICES AGREEMENT NO.	A15-0030
ALAMEDA CTC PROJECT NO. 1587.00	SHEET NO. L-12a



1. ALL RAISED BIKE BUFFERS SHALL HAVE INTERMITTENT GAPS FOR DRAINAGE PURPOSES.
2. DESIGN SHOWN IS SUBJECT TO REVIEW BY FIRE MARSHALL.



**DRAFT**

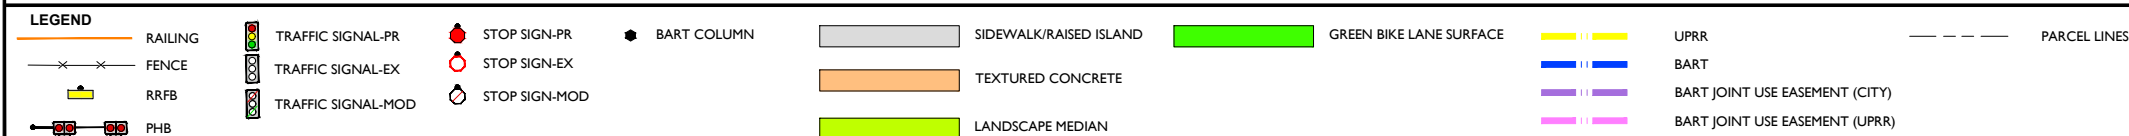

<div style="text-align: center;"> <h1>EAST BAY GREENWAY</h1> <h2>LAKE MERRITT BART TO SAN LEANDRO BART</h2> <h3>Concept Plan</h3> </div>	CADD FILENAME I457001-PH1-L002	
	DATE 03/03/2023	SCALE 1" = 100' (Half-Size)
	ALAMEDA CTC PROFESSIONAL SERVICES AGREEMENT NO. <span style="float: right;">A15-0030</span>	
	ALAMEDA CTC PROJECT NO. <b>I587.00</b>	SHEET NO. <b>L-13b</b>