


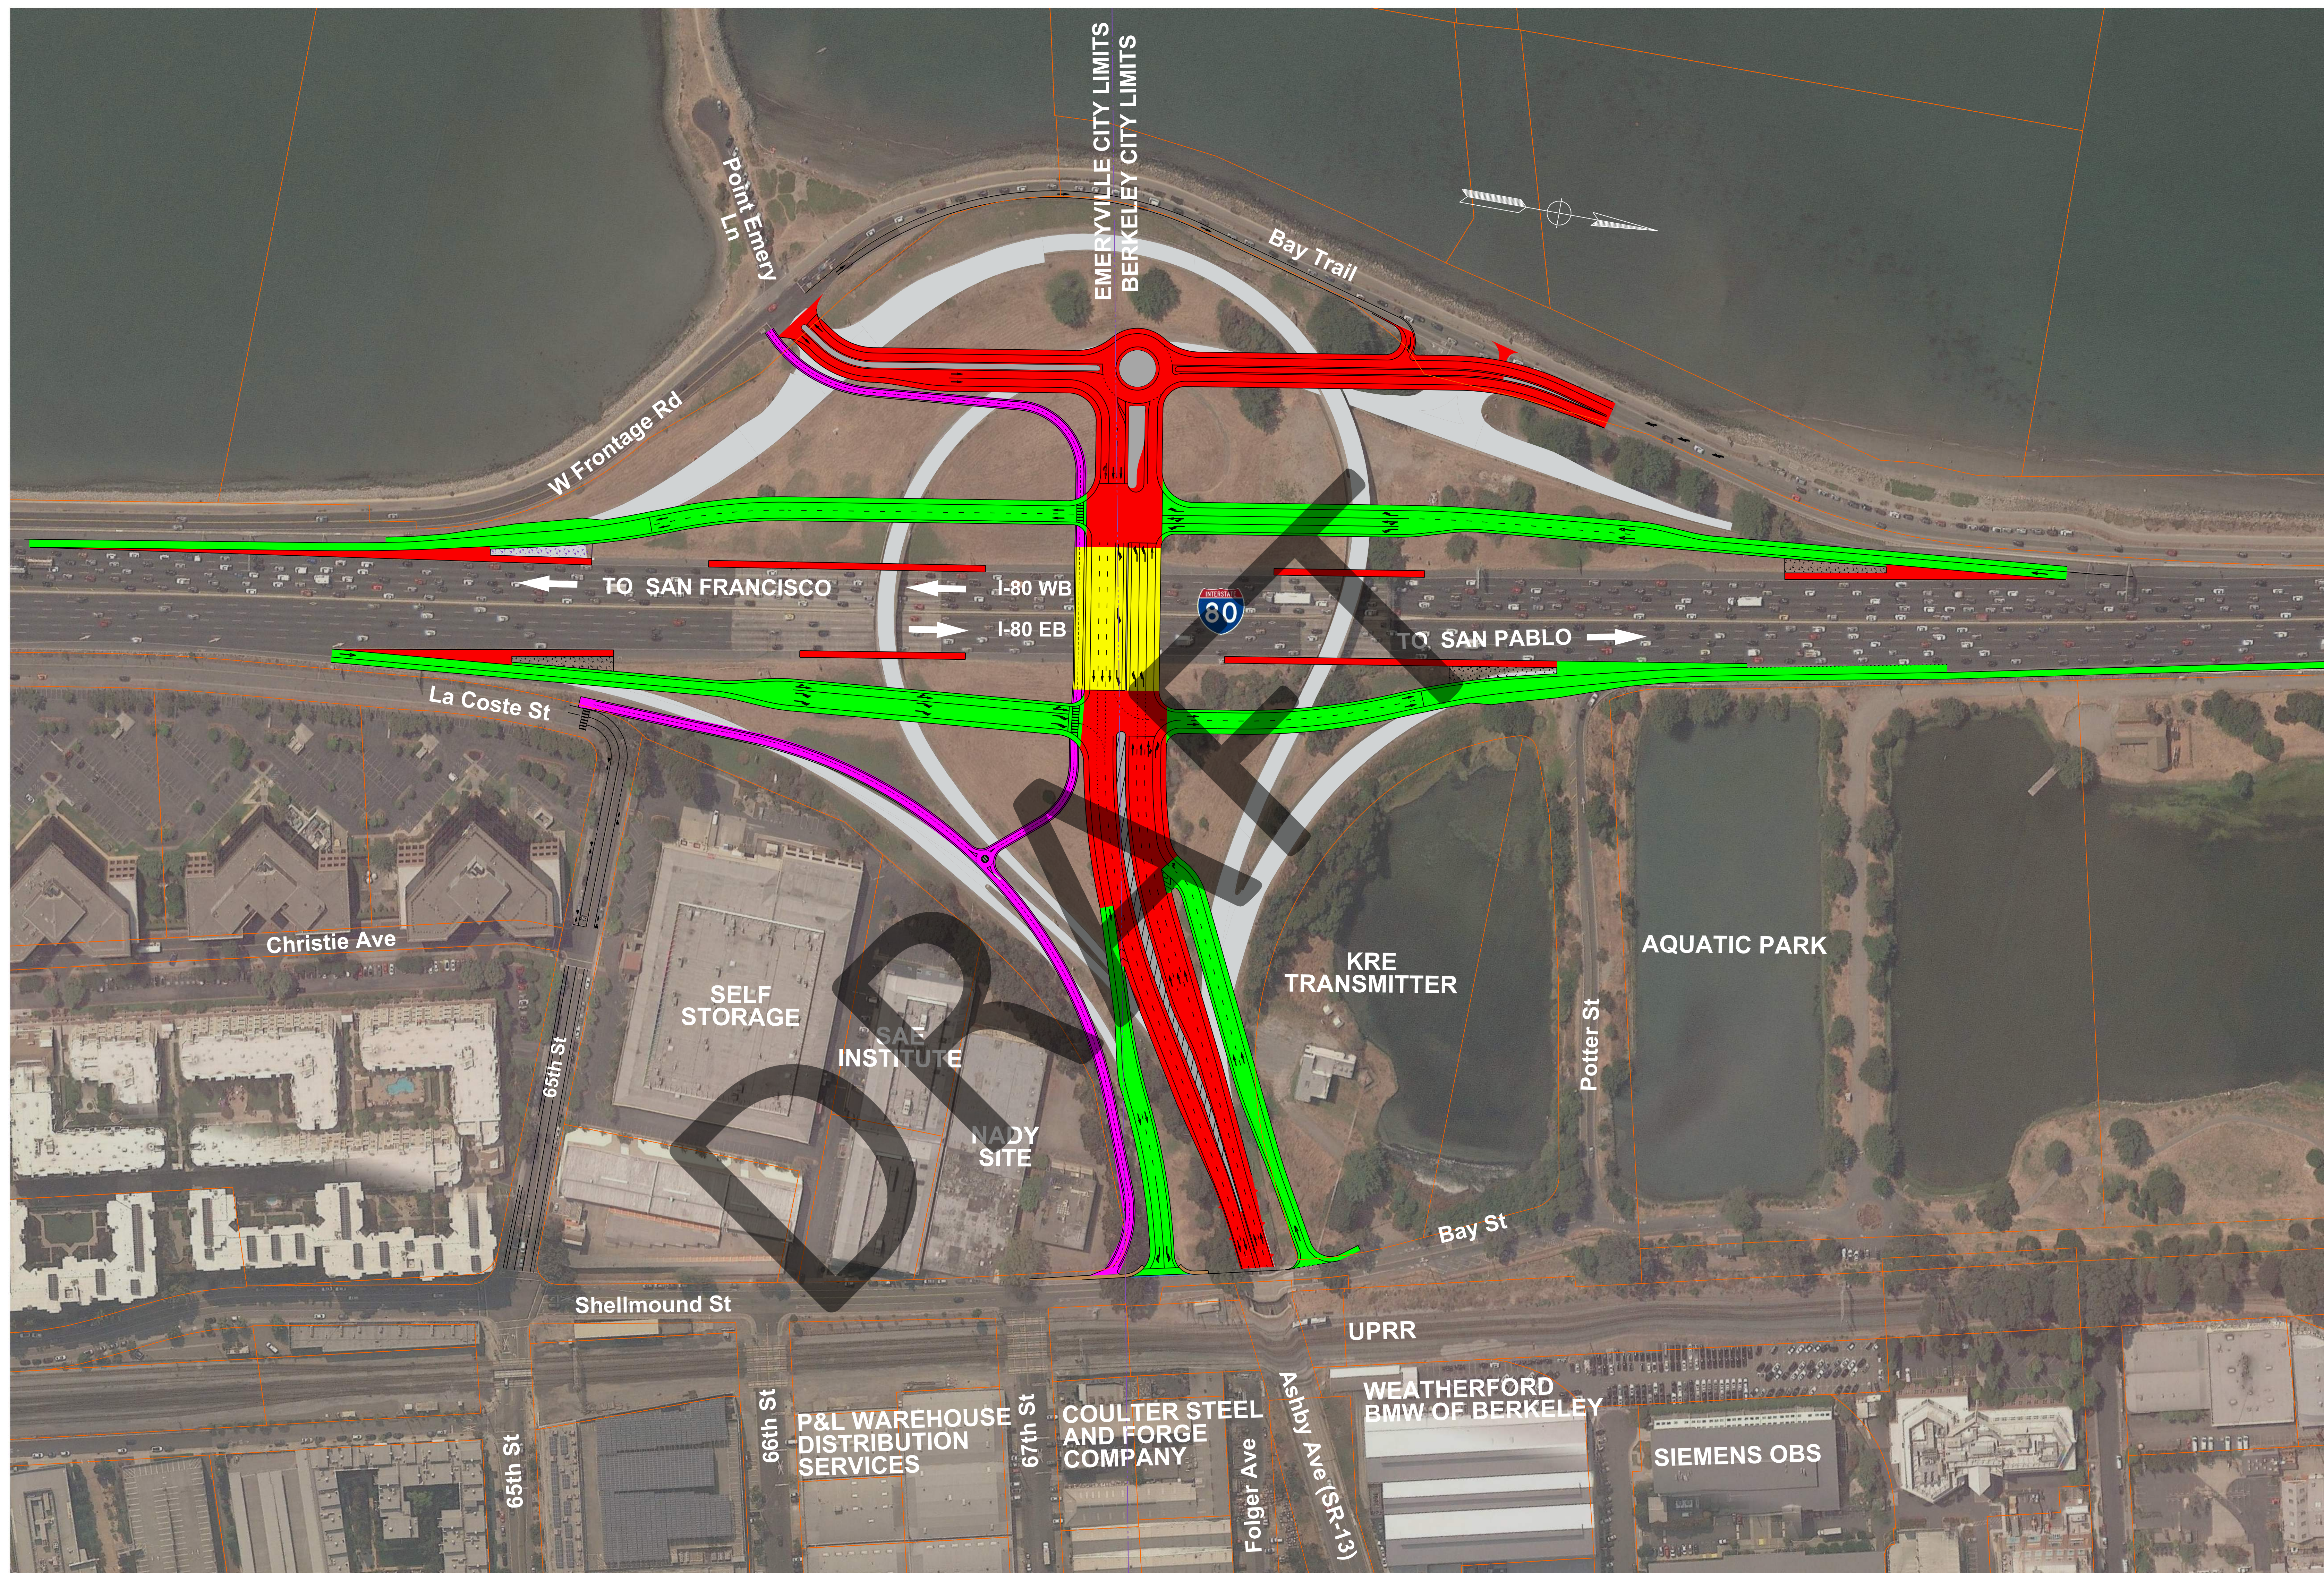

LEGEND:

- ROADWAY
- RAMP
- STRUCTURE
- Ped/BIKE PATH

Sample Interchange - Tight Diamond Option

MAY 2019

I-80/Ashby Avenue (SR-13) Interchange Improvement Project

