
San Pablo Ave Safety Enhancements and Parallel Bike Improvements Segment 4: Virginia St to Allston Way

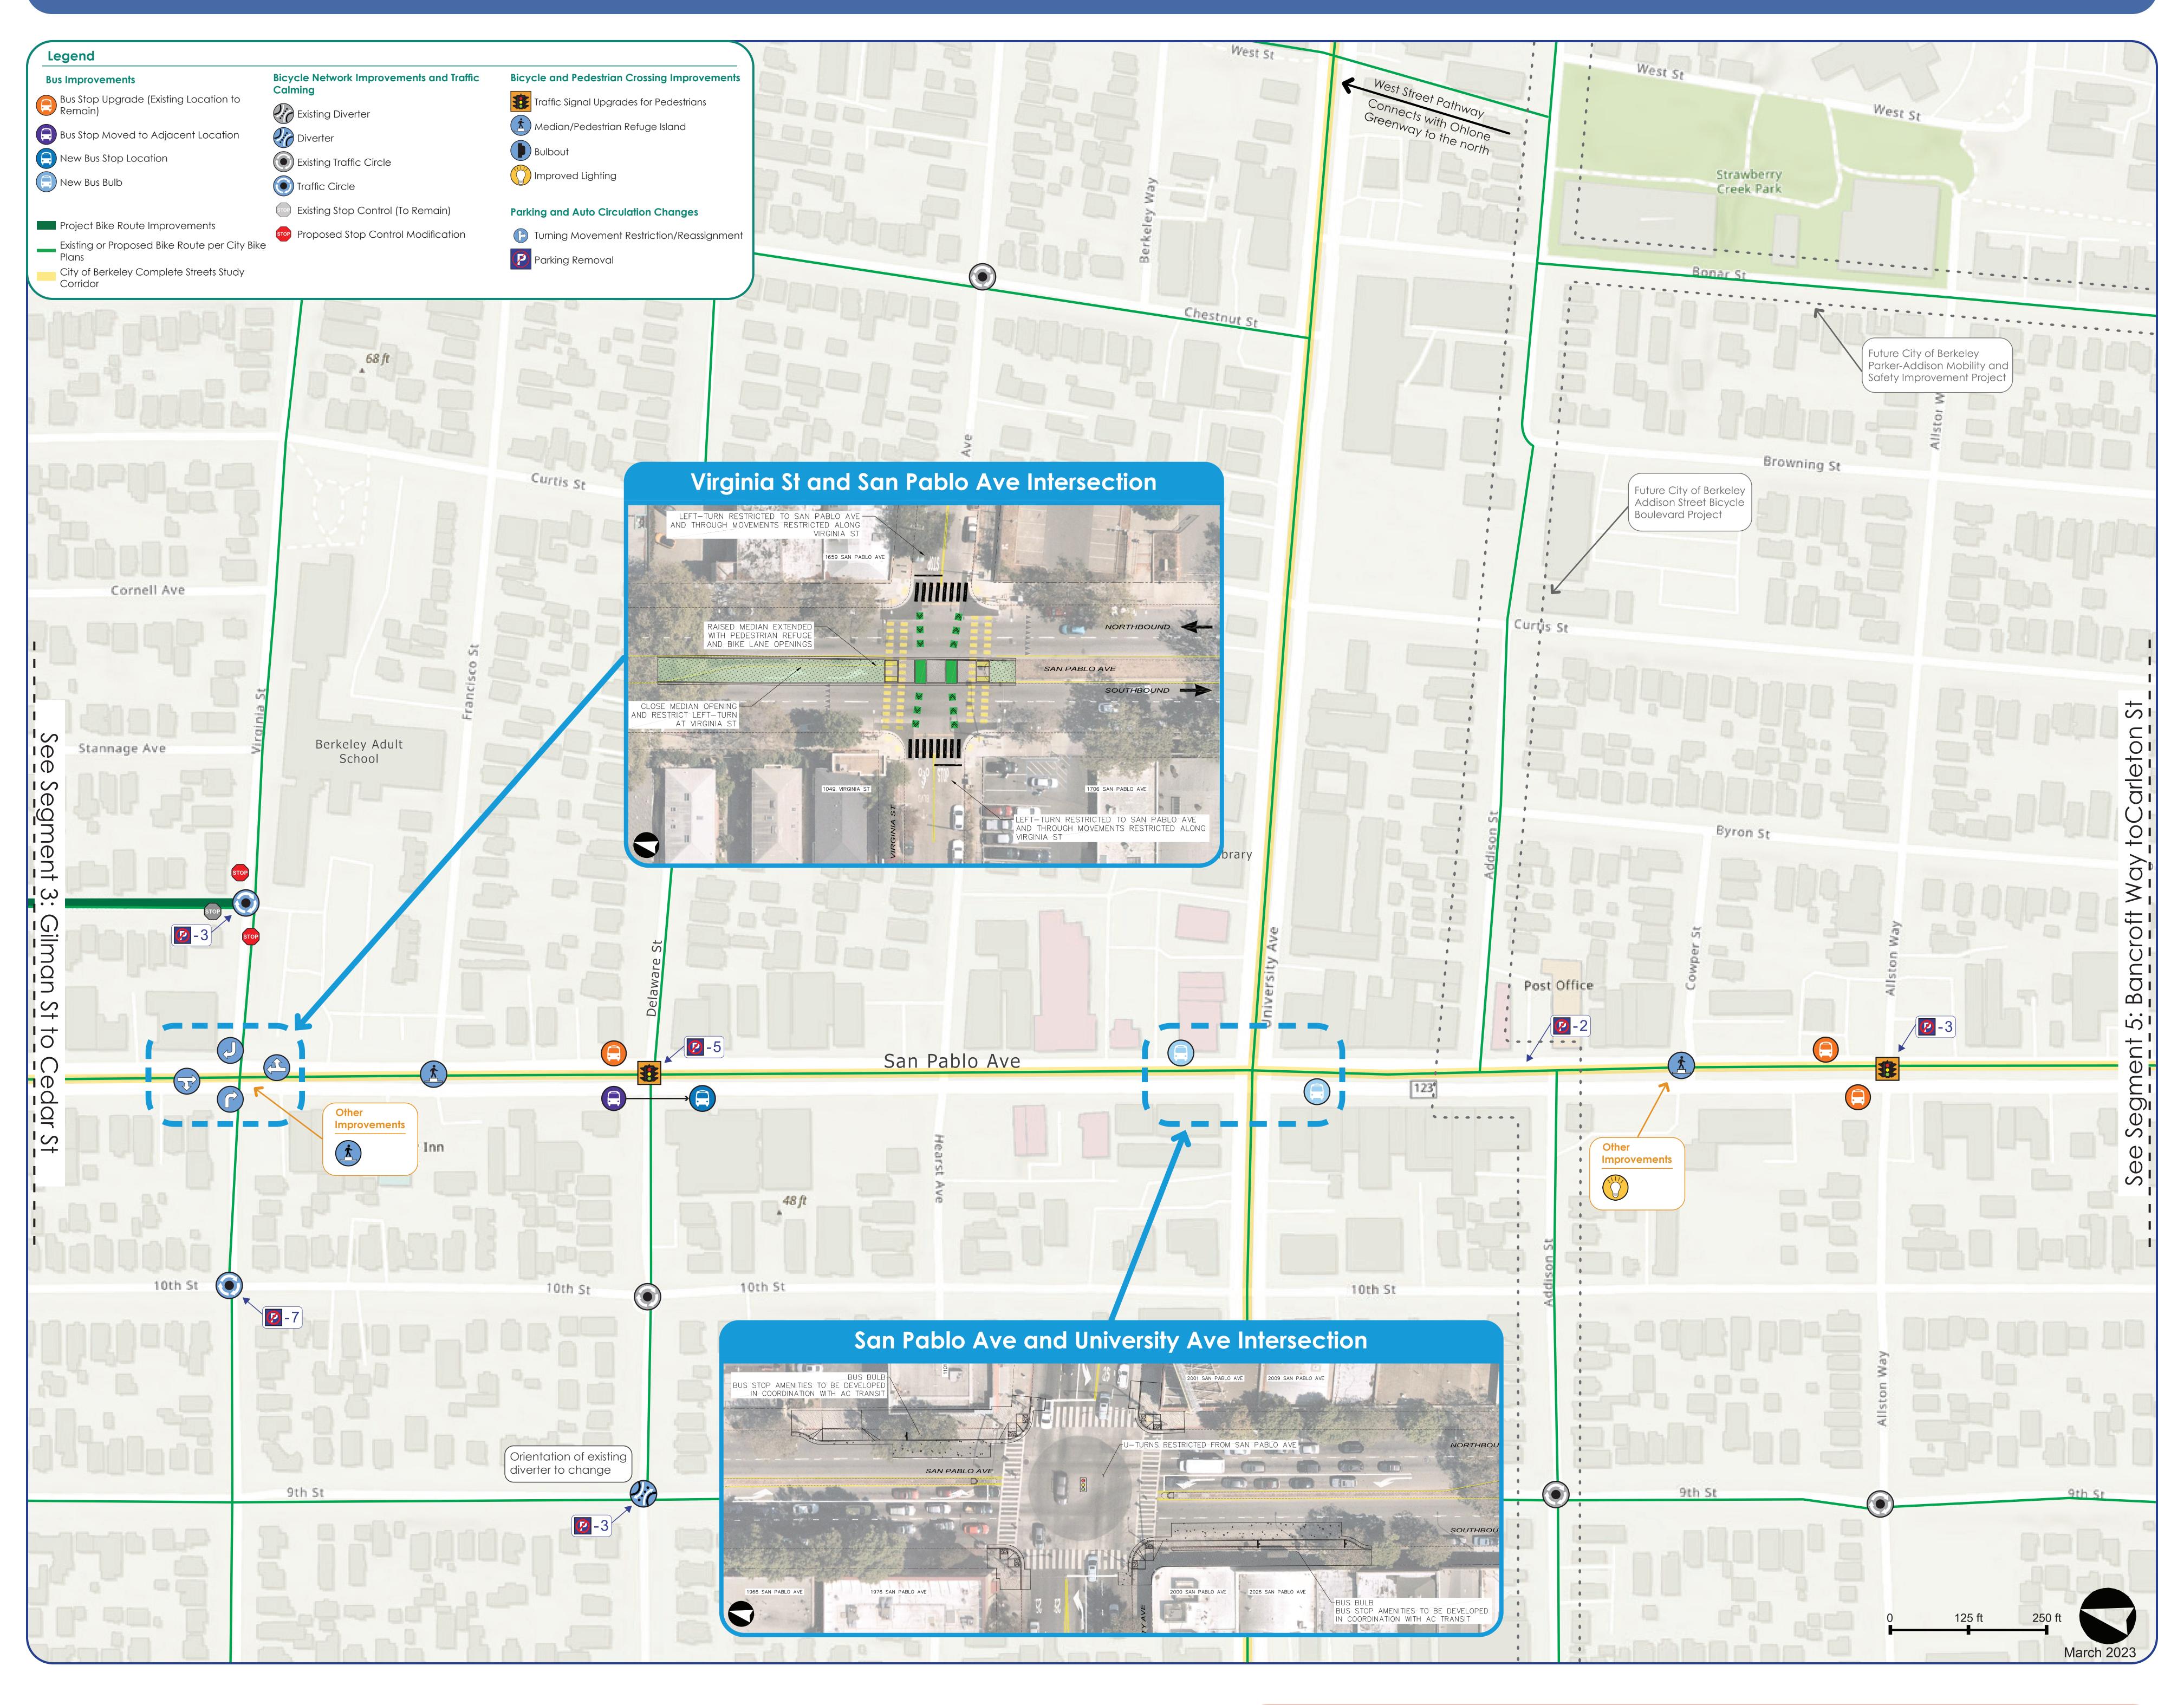

Draft Proposal Subject to City of Berkeley and Caltrans Approval

