


San Pablo Ave Safety Enhancements and Parallel Bike Improvements

Segment 6: Derby St to Carrison St

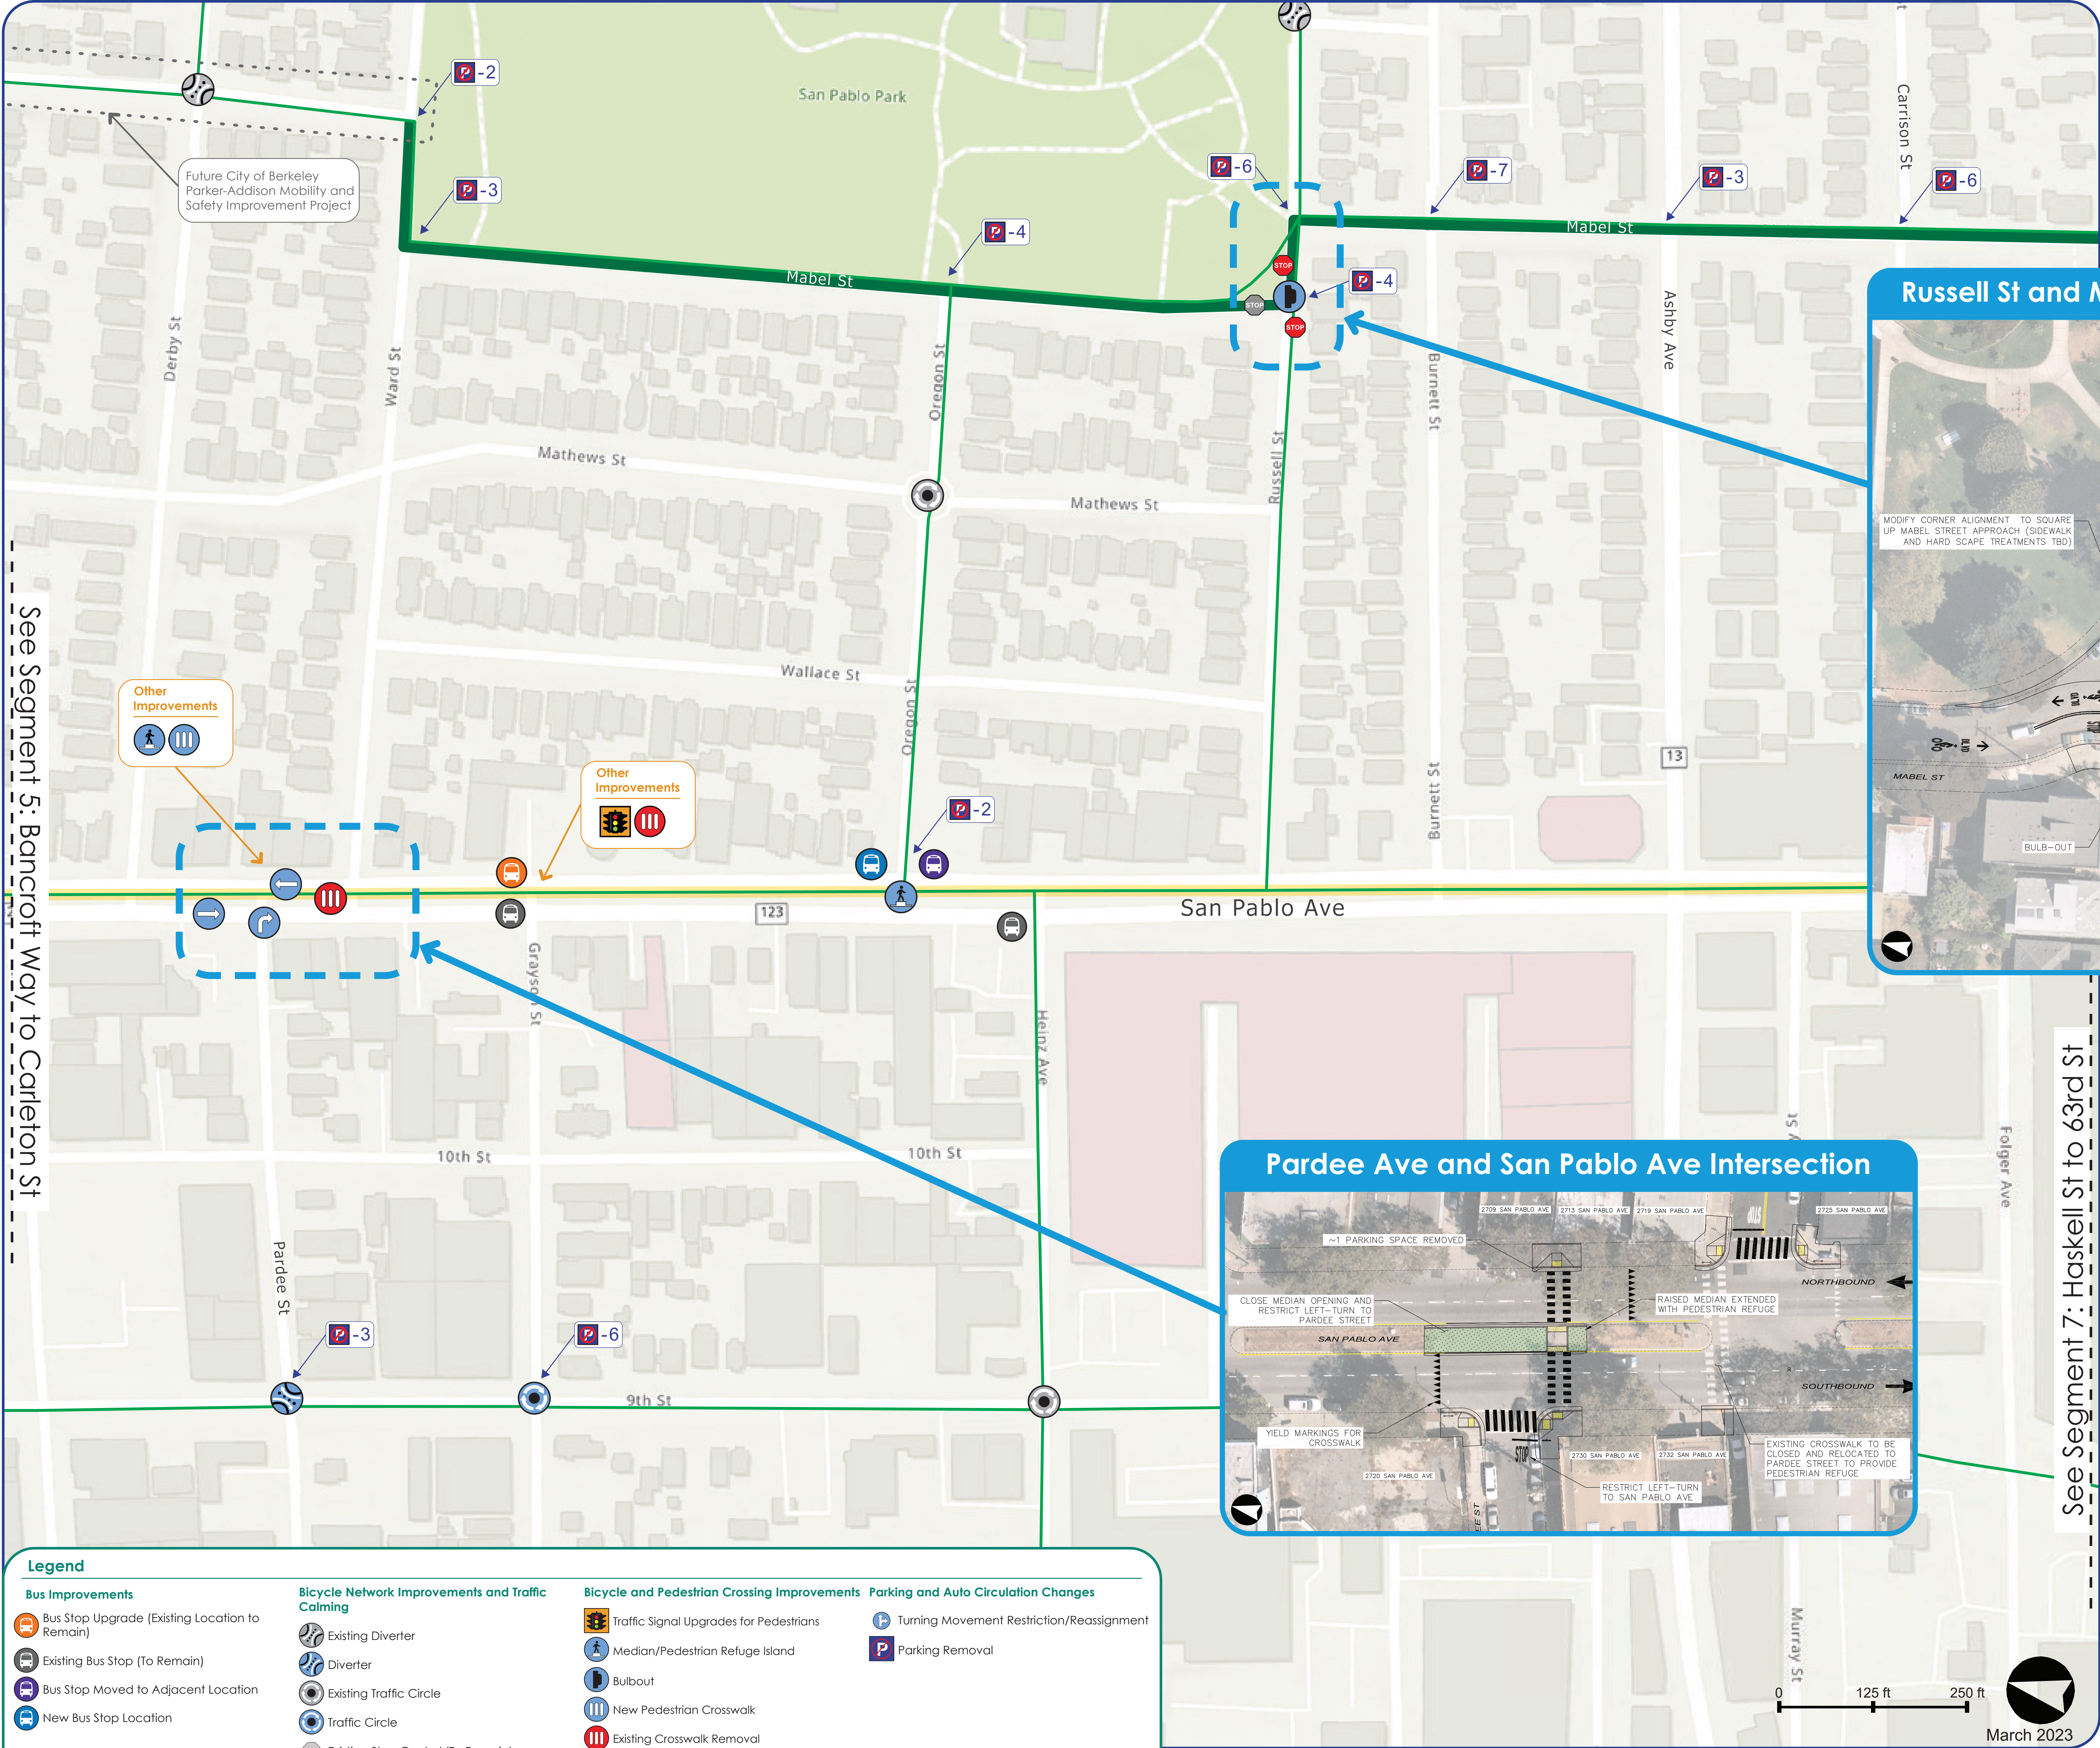

Draft Proposal Subject to City of Berkeley and Caltrans Approval