
Segment 2: Buchanan St to Harrison St

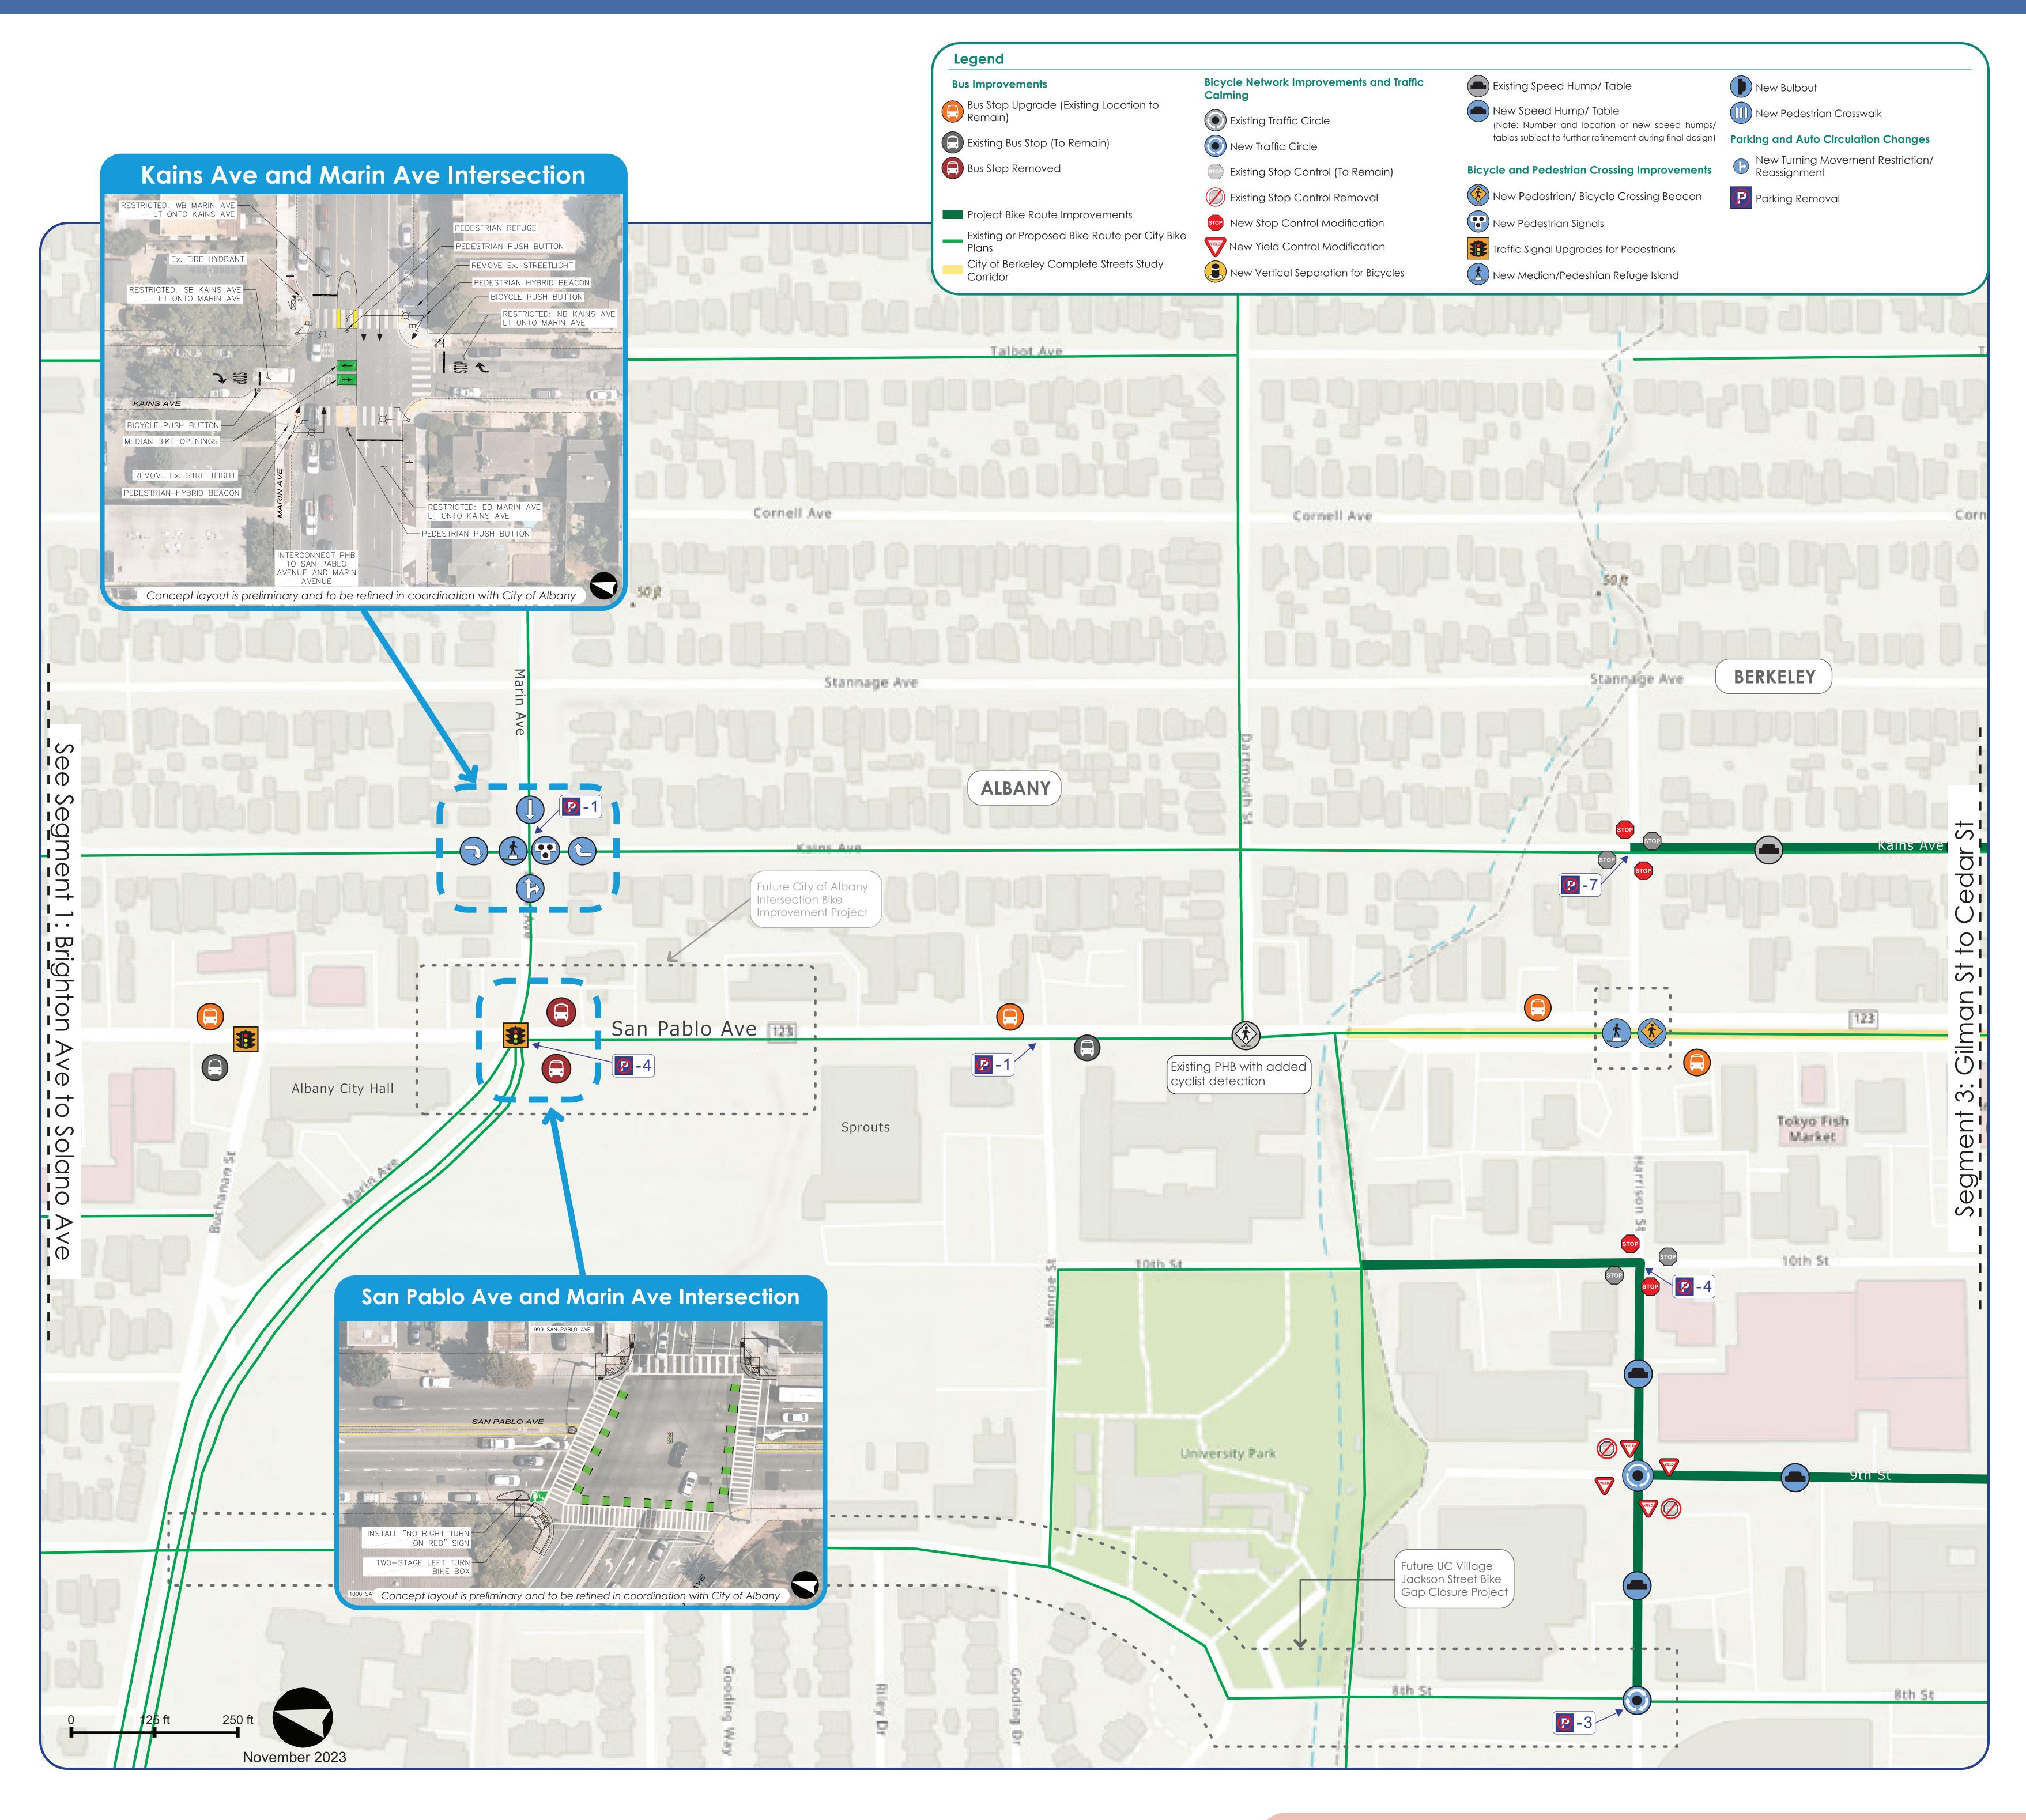

Draft Proposal Subject to Cities and Caltrans Approval

