


h:\20\20921 - e 14th mission multimodal corridor\task 16 - bay fair to s hayward\concept design\linework\e 14th st & mission blvd concept plans - kai work\sheets

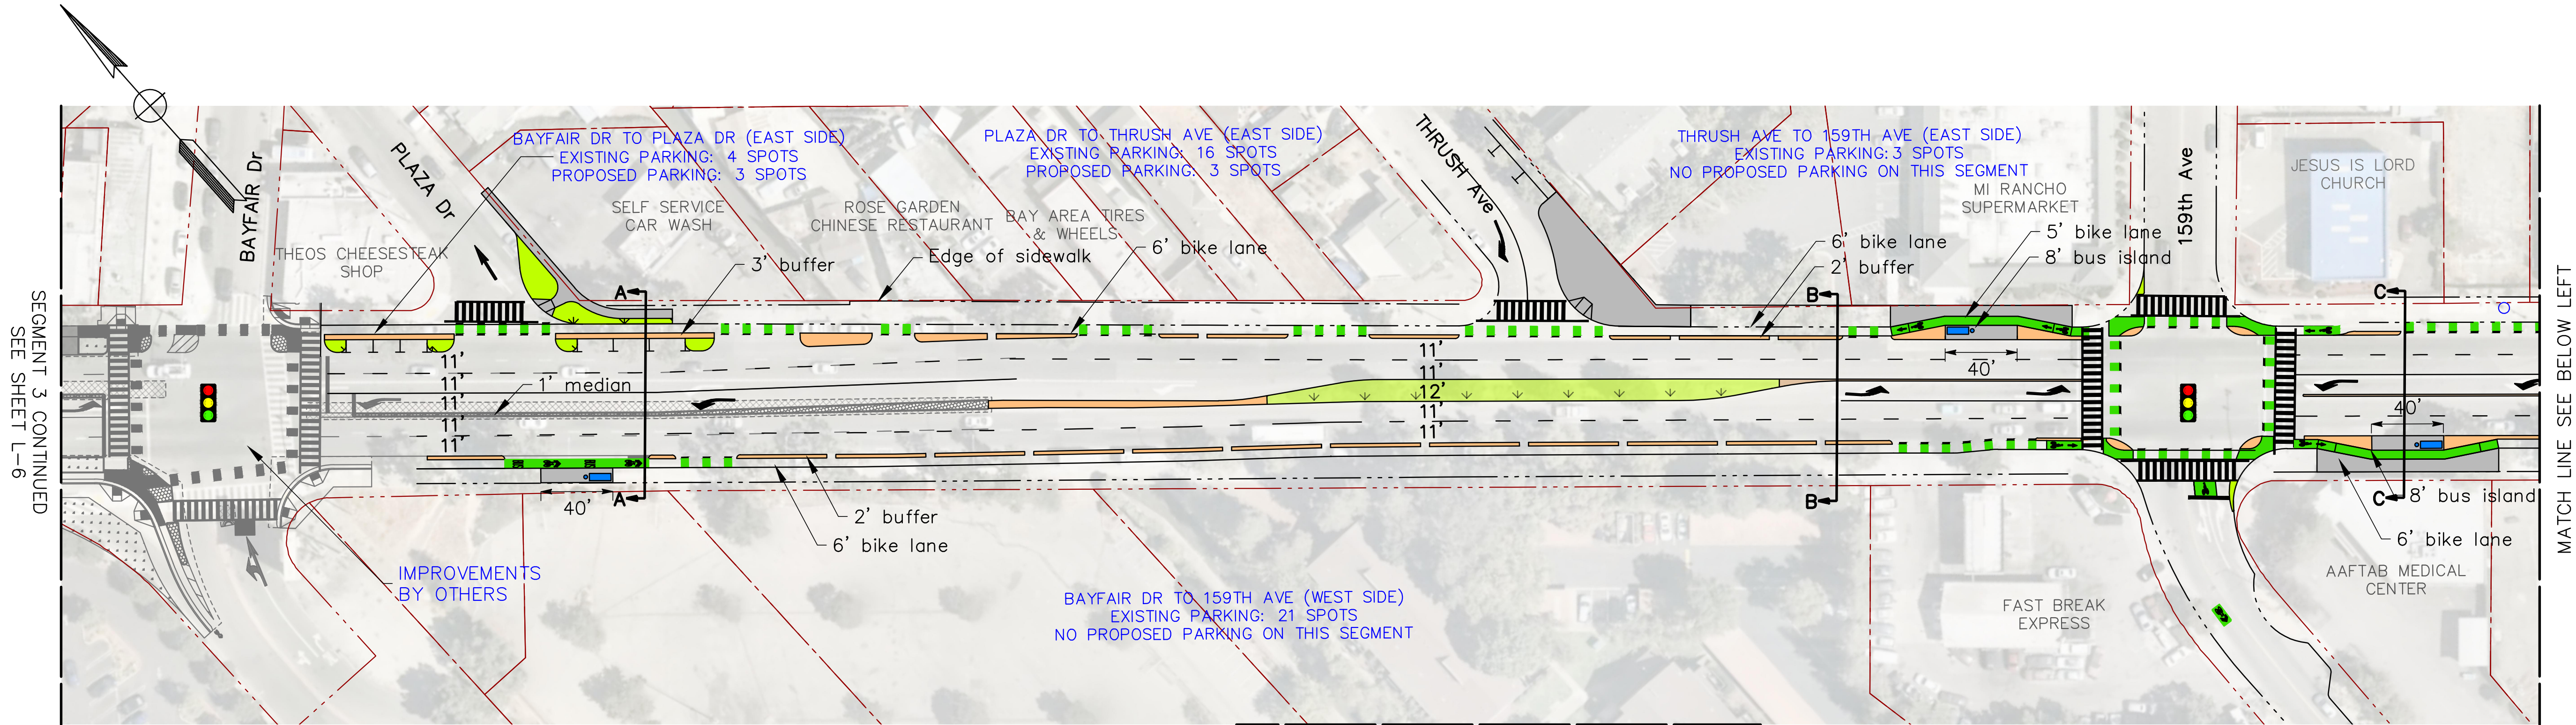


GENERAL NOTES:


- 1 BIKEWAY TO BE RAISED UP TO SIDEWALK LEVEL.




LEGEND

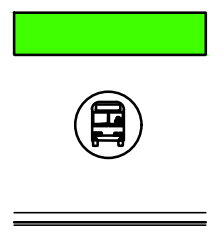

GREEN BIKE LANE SURFACE
BUS STOP
CURB & GUTTER

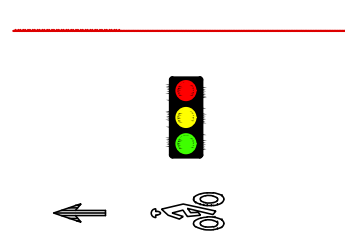

ROW LINE
SIGNALIZED INTERSECTION
BIKE LANE SYMBOL

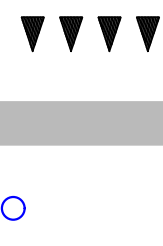

YIELD LINE
CONCRETE
POTENTIALLY IMPACTED
LIGHT POLE OR ELECTRICAL BOX




POTENTIALLY IMPACTED
FIRE HYDRANT

EAST BAY GREENWAY

BAYFAIR TO 162ND AVE SEGMENT

CADD FILENAME E14_L7 (Segment 4)_Alternative2_OnStreet	
DATE 12/4/23	SCALE 1" = 50'
ALAMEDA CTC PROFESSIONAL SERVICES AGREEMENT NO. A18-0024	
ALAMEDA CTC PROJECT NO. A18-0024	SHEET NO. L-7A

h:\20\20921 - e 14th mission multimodal corridor\task 16 - bay fair to s hayward\concept design\linework\e 14th st & mission blvd concept plans - kai work\sheets

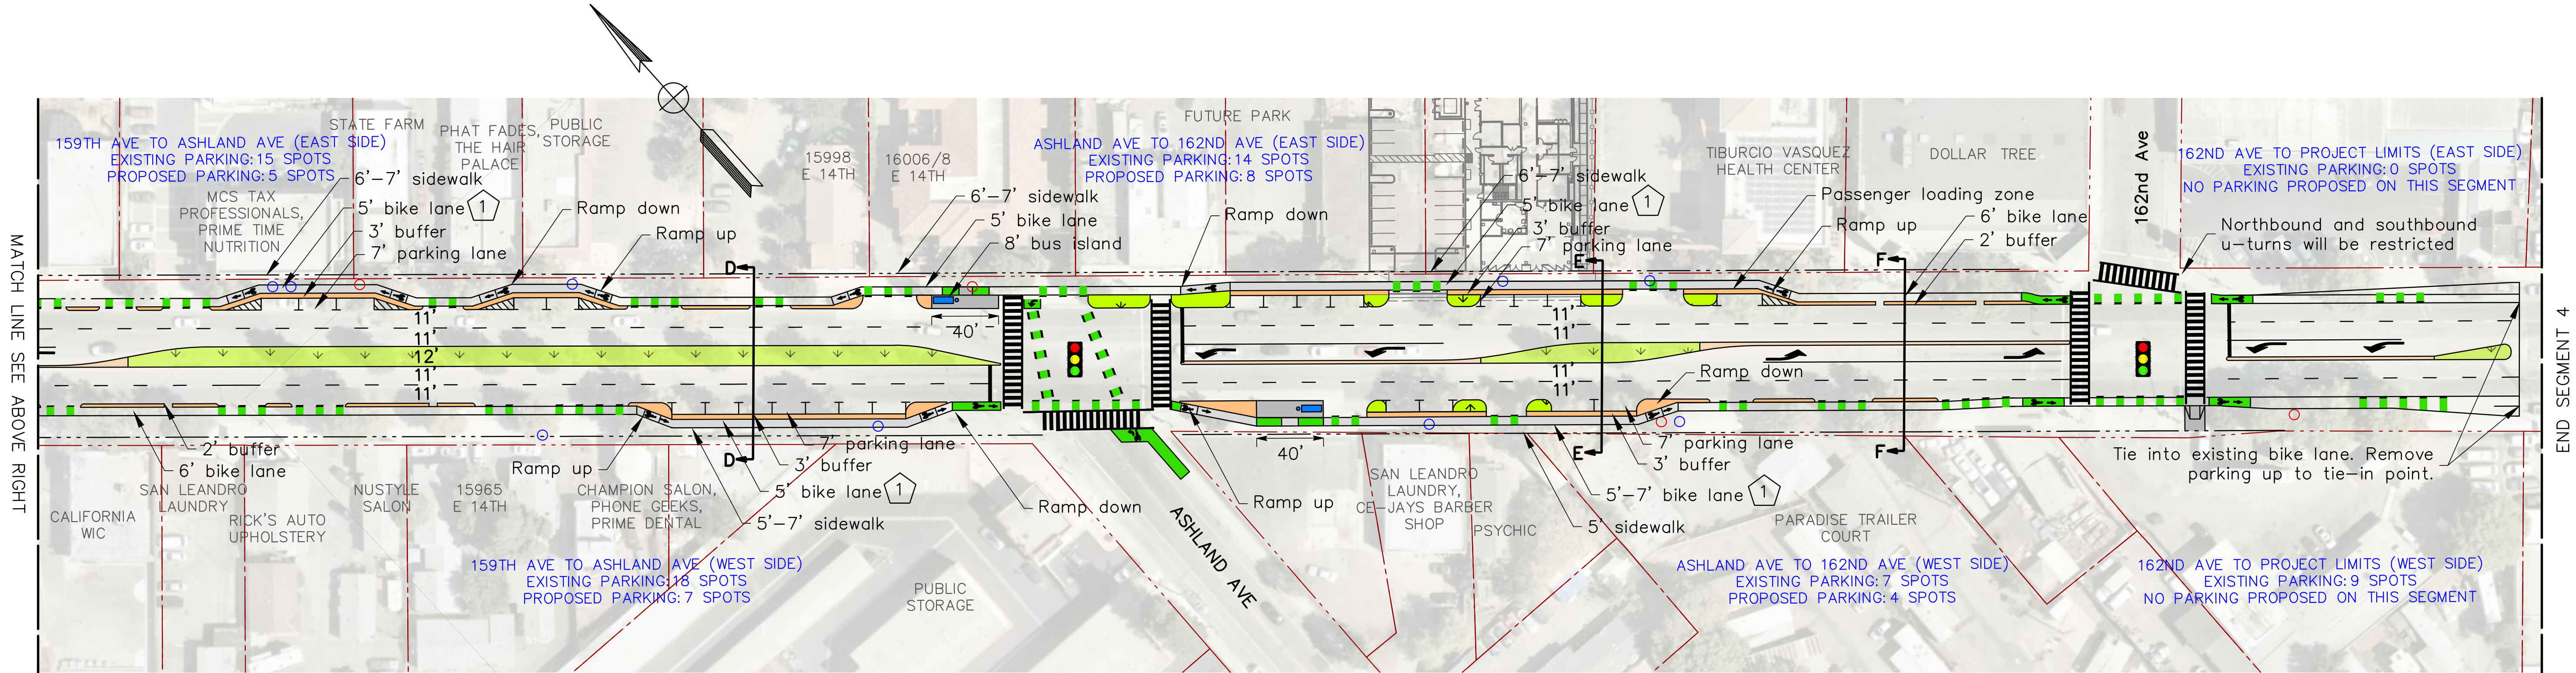

GENERAL NOTES:

1 BIKEWAY TO BE RAISED UP TO SIDEWALK LEVEL.



LEGEND

- | | | | | | | | |
|--|-------------------------|--|-------------------------|--|---|--|-----------------------------------|
| | GREEN BIKE LANE SURFACE | | ROW LINE | | YIELD LINE | | POTENTIALLY IMPACTED FIRE HYDRANT |
| | BUS STOP | | SIGNALIZED INTERSECTION | | CONCRETE | | |
| | CURB & GUTTER | | BIKE LANE SYMBOL | | POTENTIALLY IMPACTED LIGHT POLE OR ELECTRICAL BOX | | |

EAST BAY GREENWAY

BAYFAIR TO 162ND AVE SEGMENT

CADD FILENAME E14_L7 (Segment 4)_Alternative2_OnStreet	
DATE 12/4/23	SCALE 1" = 50'
ALAMEDA CTC PROFESSIONAL SERVICES AGREEMENT NO. A18-0024	
ALAMEDA CTC PROJECT NO. A18-0024	SHEET NO. L-7B

h:\20\20921 - e 14th mission multimodal corridor\task 16 - bay fair to s hayward\concept design\linework\e 14th st & mission blvd concept plans - kai work\sheets



GENERAL NOTES:

- 1

BIKEWAY TO BE RAISED UP TO SIDEWALK LEVEL.
- 2

TRAFFIC CALMING MEASURES SUCH AS SPEED HUMPS AND SPEED FEEDBACK SIGNS TO BE CONSIDERED ALONG THE SEGMENT



LEGEND

- GREEN BIKE LANE SURFACE
- ROW LINE
- YIELD LINE
- BUS STOP
- SIGNALIZED INTERSECTION
- CONCRETE
- CURB & GUTTER
- BIKE LANE SYMBOL

EAST BAY GREENWAY

BAYFAIR TO 162ND AVE SEGMENT

CADD FILENAME E14_L7 (Segment 4)_Alternative2_ConStreet	
DATE 12/4/23	SCALE 1" = 50'
ALAMEDA CTC PROFESSIONAL SERVICES AGREEMENT NO. A18-0024	
ALAMEDA CTC PROJECT NO. A18-0024	SHEET NO. L-8