



East Bay Greenway Multimodal Project


East 14th Street: Bayfair Drive to 159th Avenue

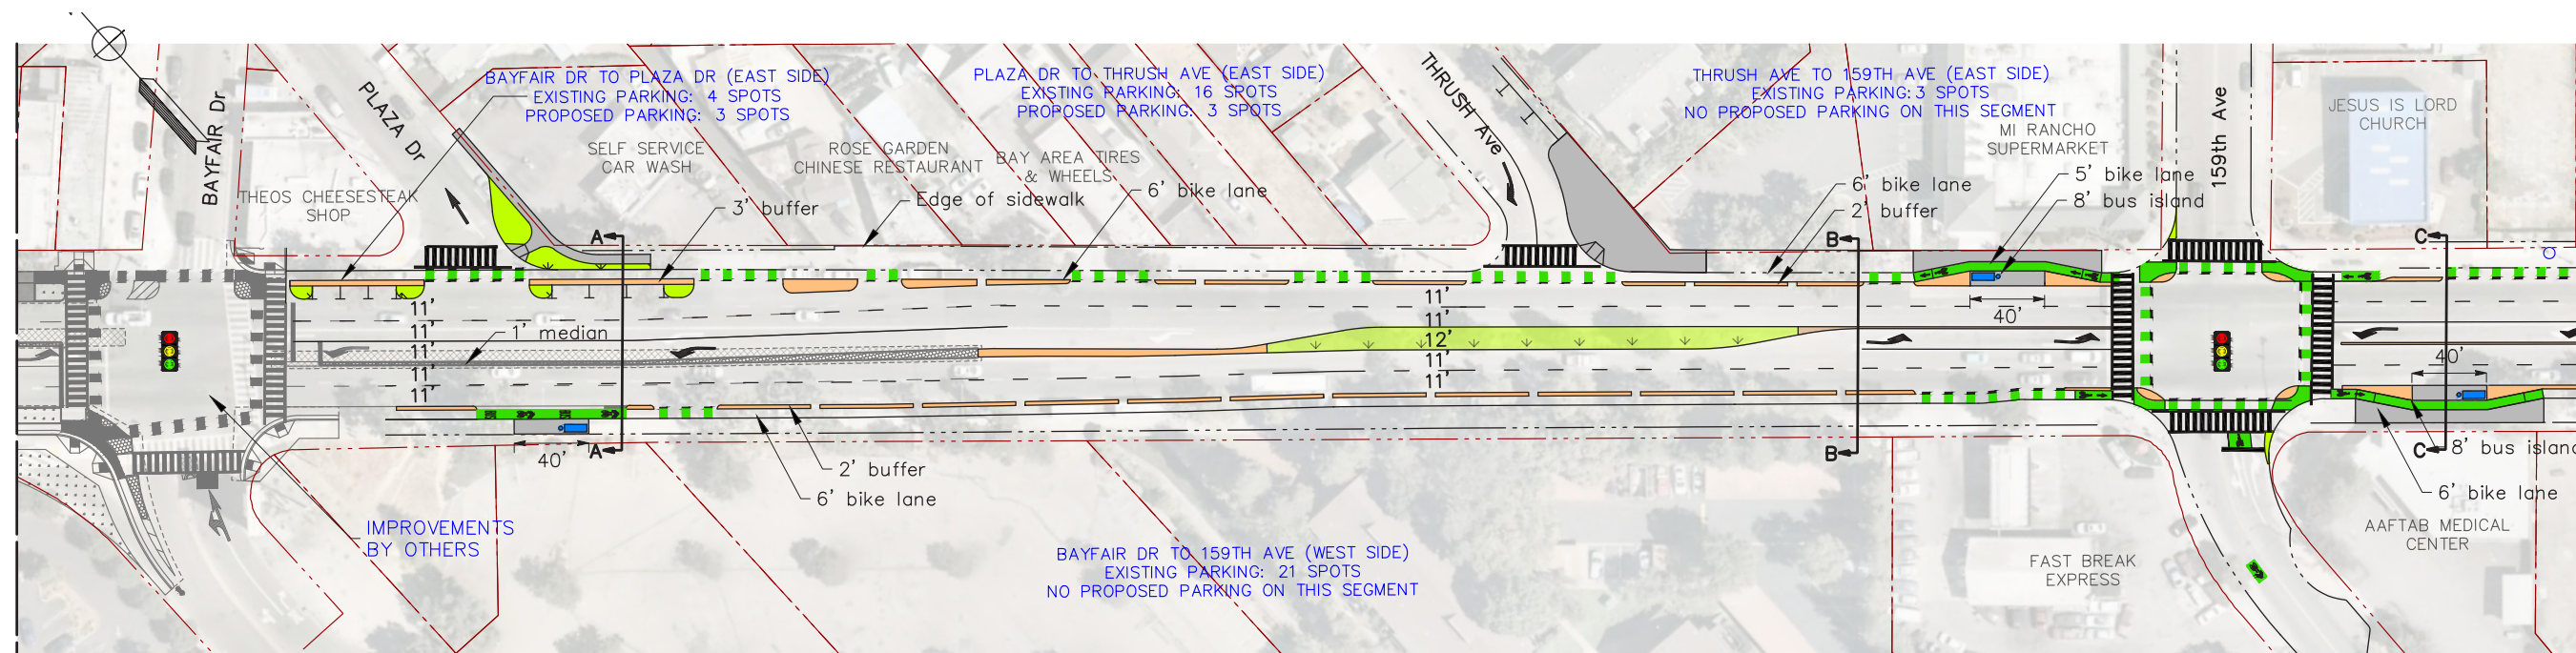


A - A Existing

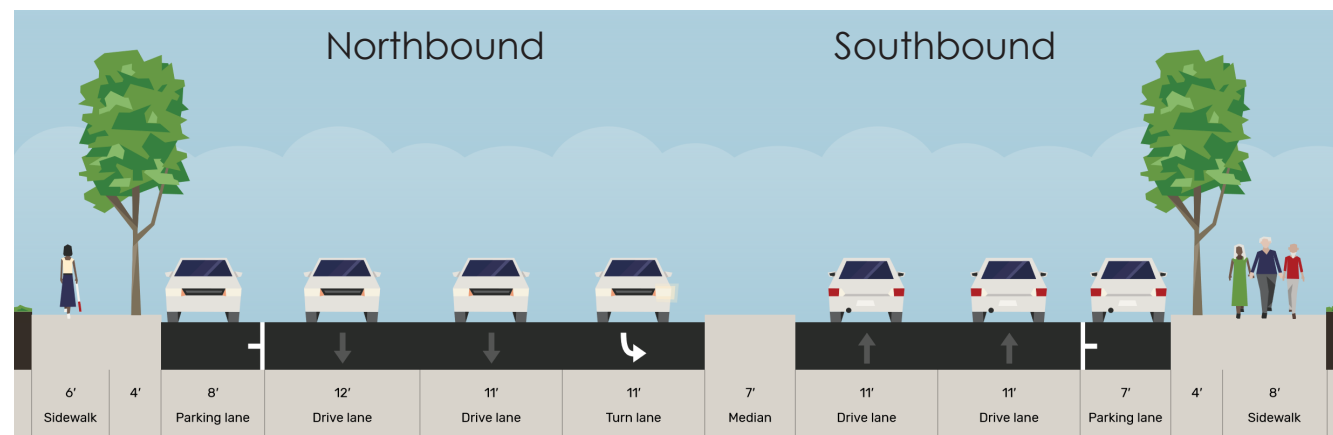


B - B Existing

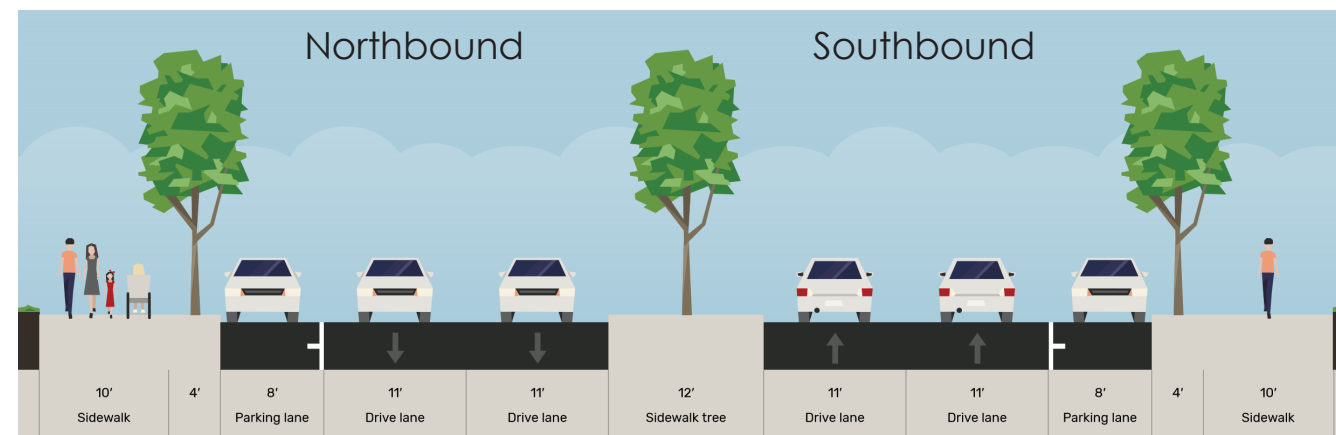

A - A Proposed

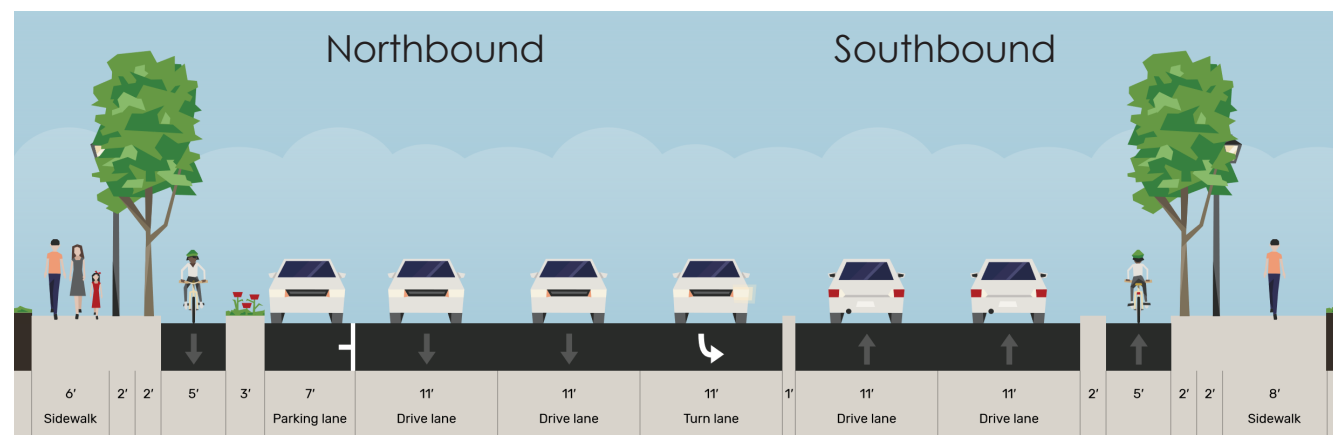


B - B Proposed

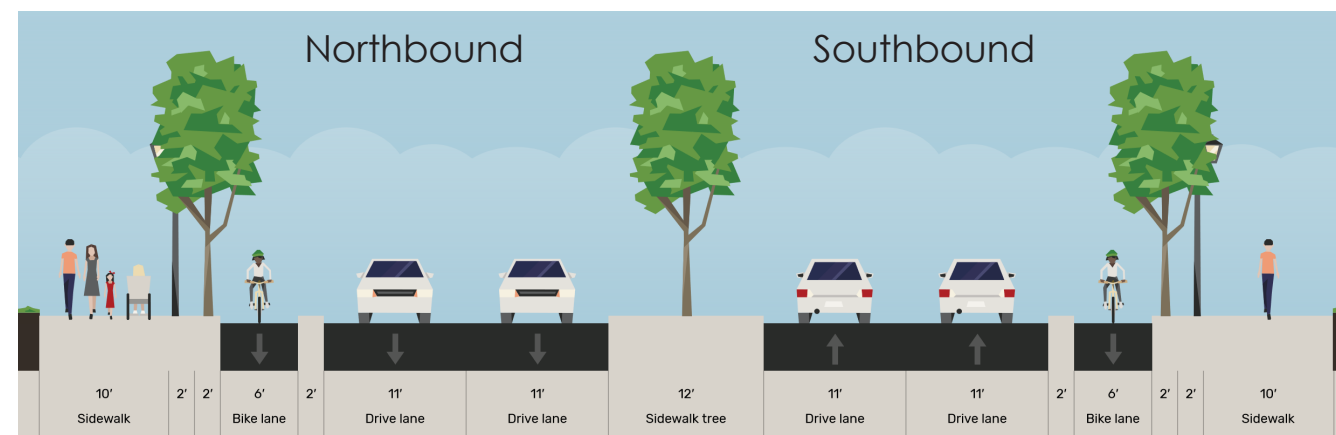



East Bay Greenway Multimodal Project

East 14th Street: 159th Avenue to Ashland Avenue

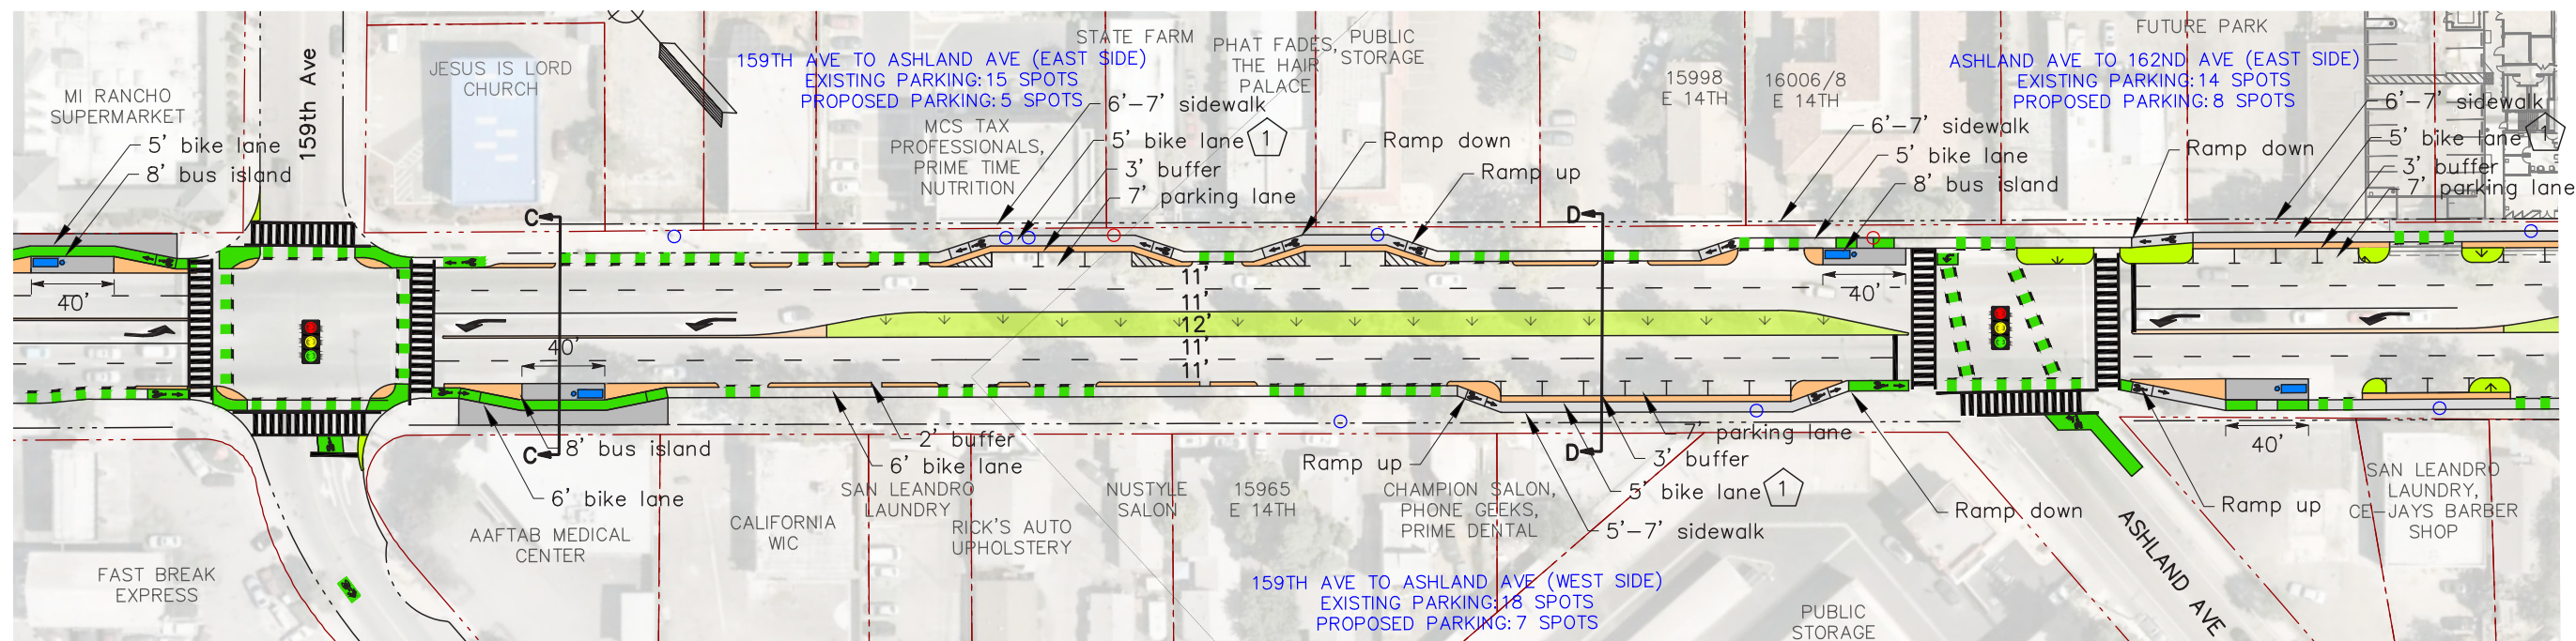



C - C Existing

D - D Existing

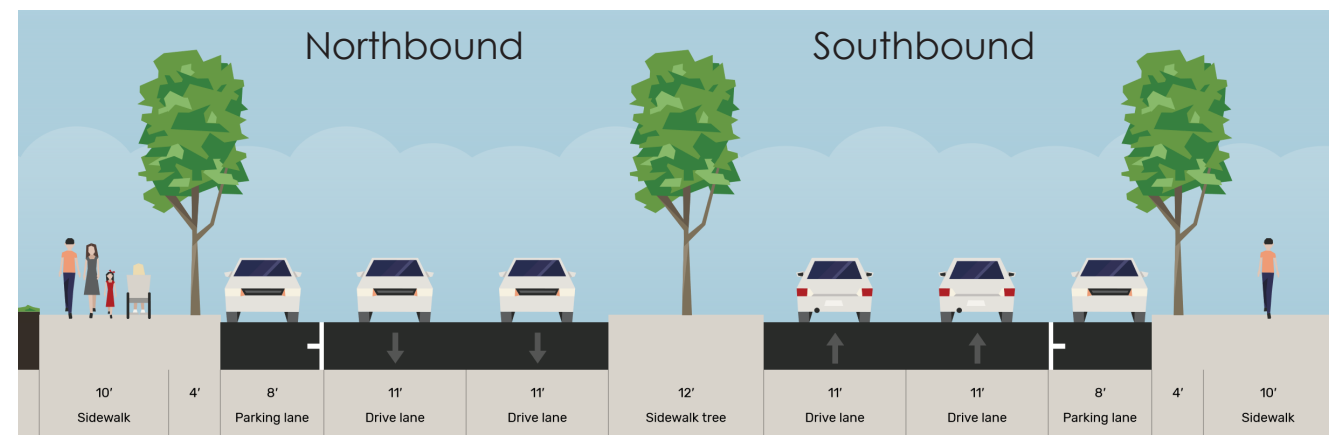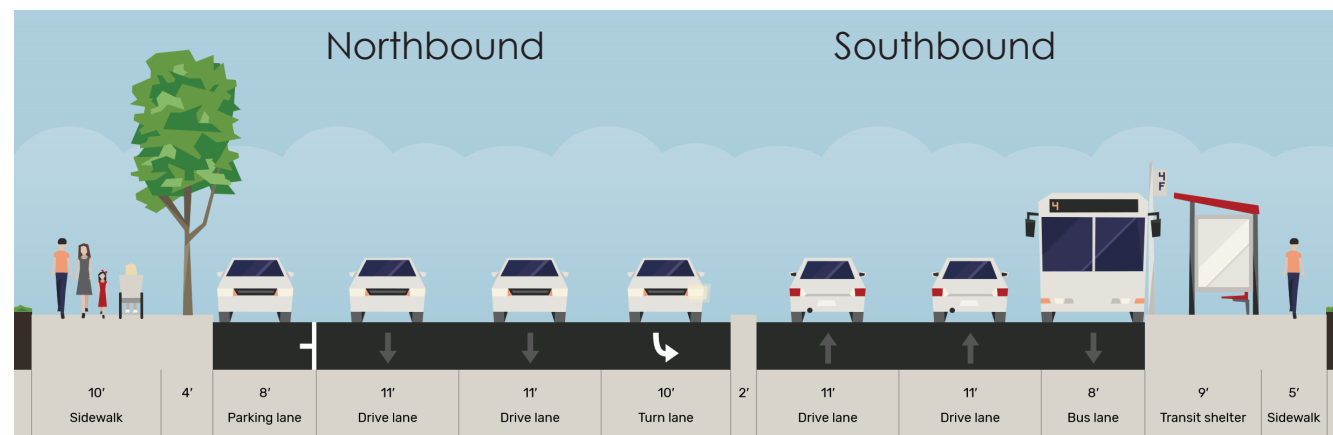


C - C Proposed

D - D Proposed

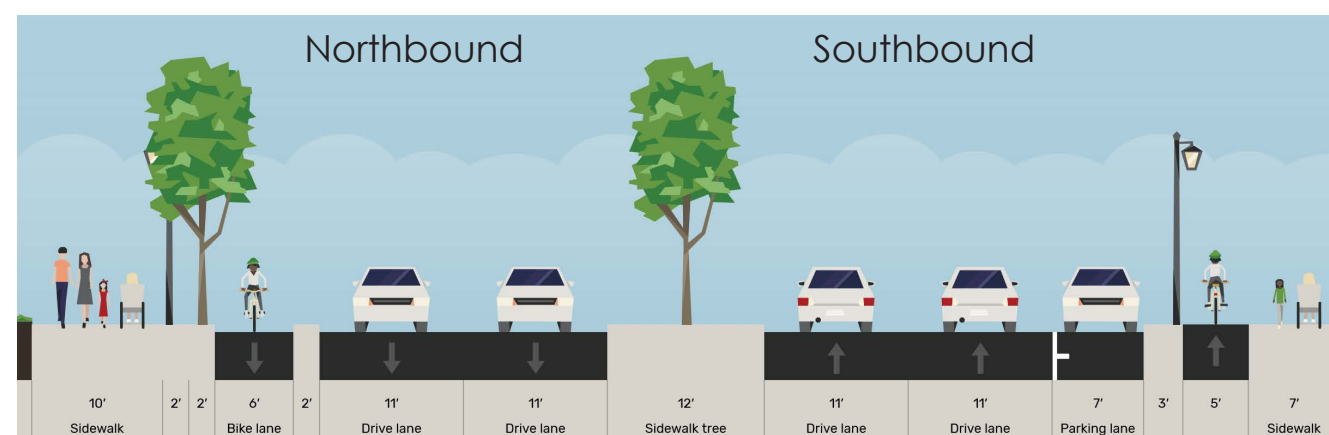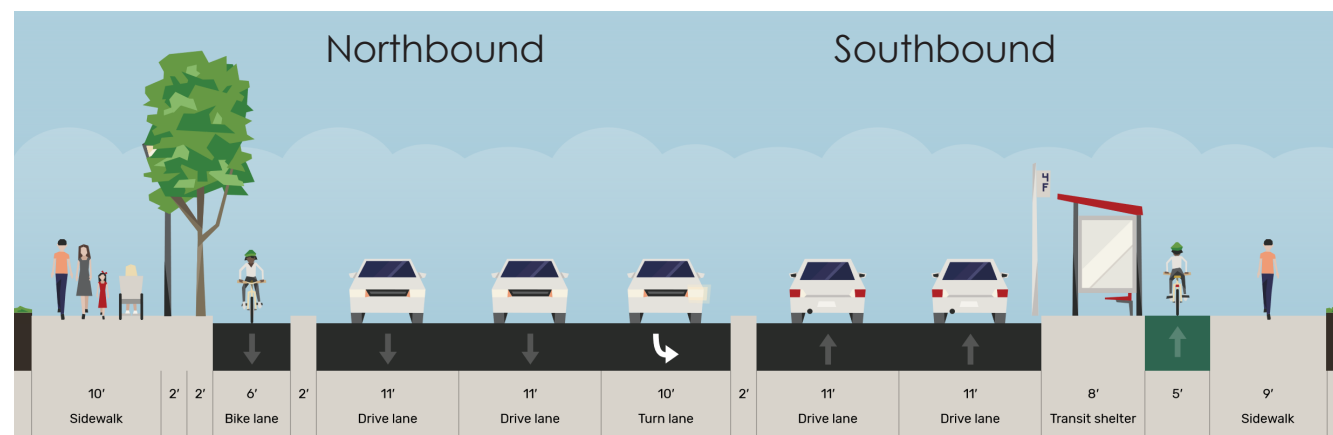



East Bay Greenway Multimodal Project

East 14th Street: Ashland Avenue to 162nd Avenue

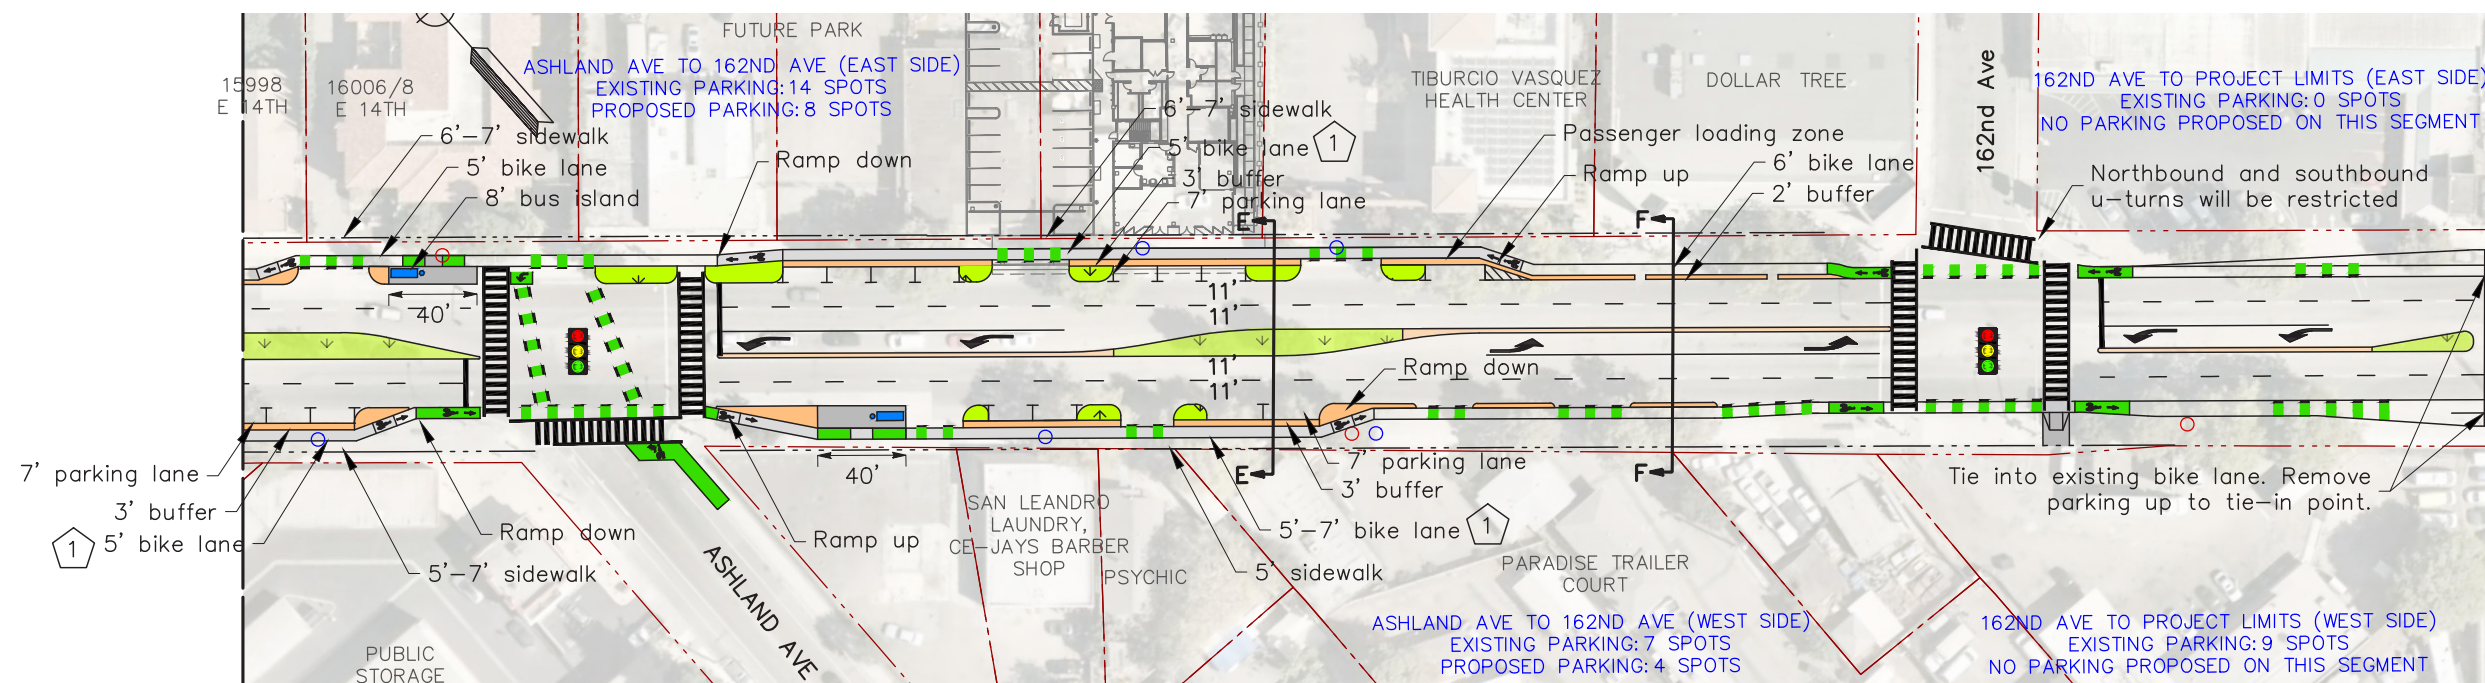

E - E Existing

F - F Existing

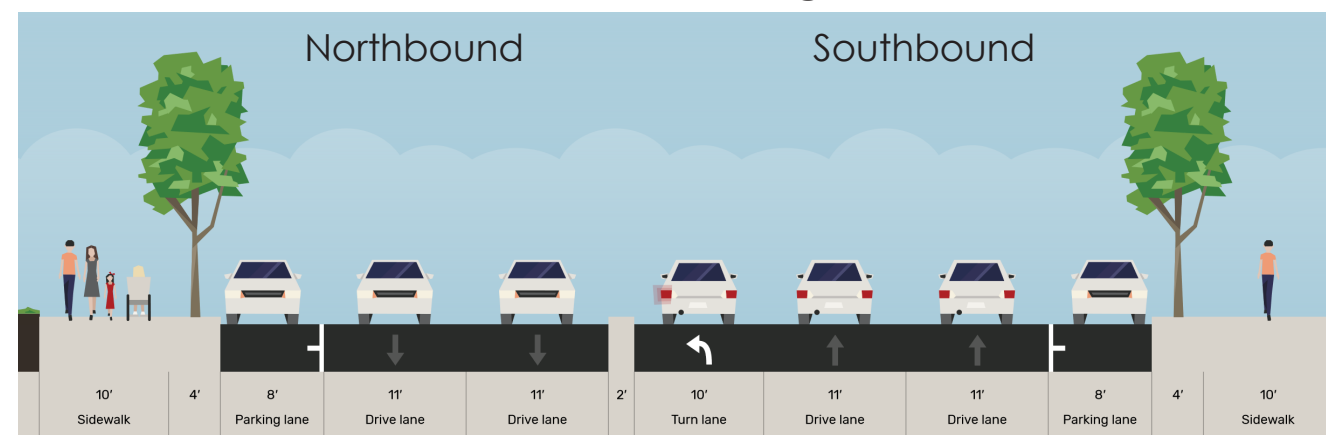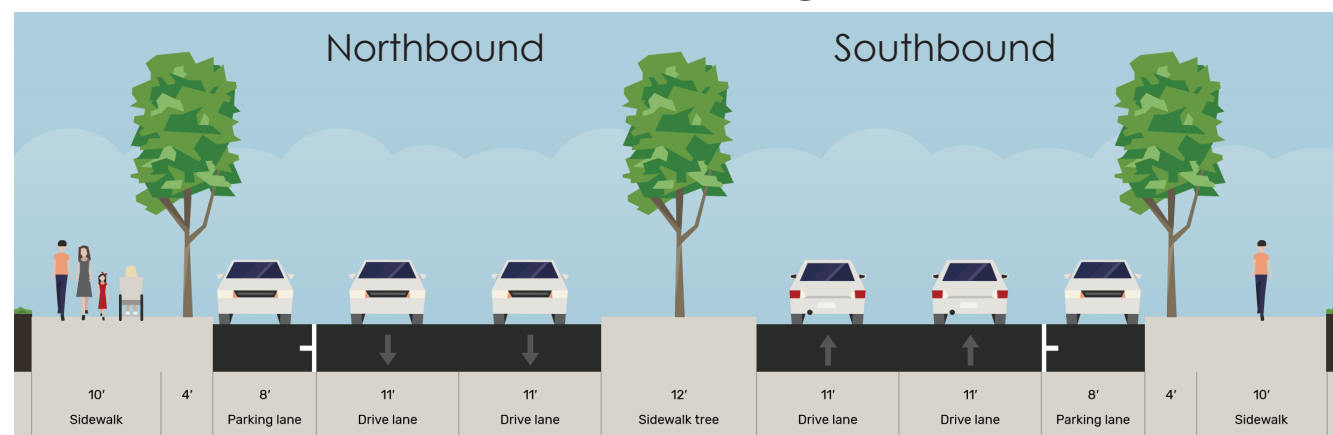

E - E Proposed

F - F Proposed

