



Dist	COUNTY	ROUTE	POST MILES TOTAL PROJECT	SHEET No.	TOTAL SHEETS
04	Ala, CC	680	R11.0/R21.9, R0.0/R0.9	601	1710
			9-29-21		
REGISTERED CIVIL ENGINEER			DATE		
			October 8, 2021		
			PLANS APPROVAL DATE		
<small>THE STATE OF CALIFORNIA OR ITS OFFICERS OR AGENTS SHALL NOT BE RESPONSIBLE FOR THE ACCURACY OR COMPLETENESS OF SCANNED COPIES OF THIS PLAN SHEET.</small>					
WMH CORPORATION 55 South Market St Suite 1200 San Jose, CA 95113			ALAMEDA CTC 1111 Broadway Suite 800 Oakland, CA 94607		

NOTE:  
FOR ACCURATE RIGHT OF WAY DATA, CONTACT  
RIGHT OF WAY ENGINEERING AT THE DISTRICT OFFICE.

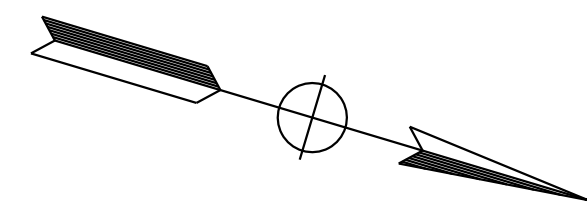

DESIGNED BY	JAMEY VALDIVIA
CHECKED BY	ERIN MCPHERSON
REVISIONS	
DATE	9-29-21
BY	JV
REVISIONS	
DATE	
BY	
DESIGNED BY	TIMOTHY J. LEE
CHECKED BY	
REVISIONS	
DATE	
BY	
DESIGNED BY	
CHECKED BY	
REVISIONS	
DATE	
BY	

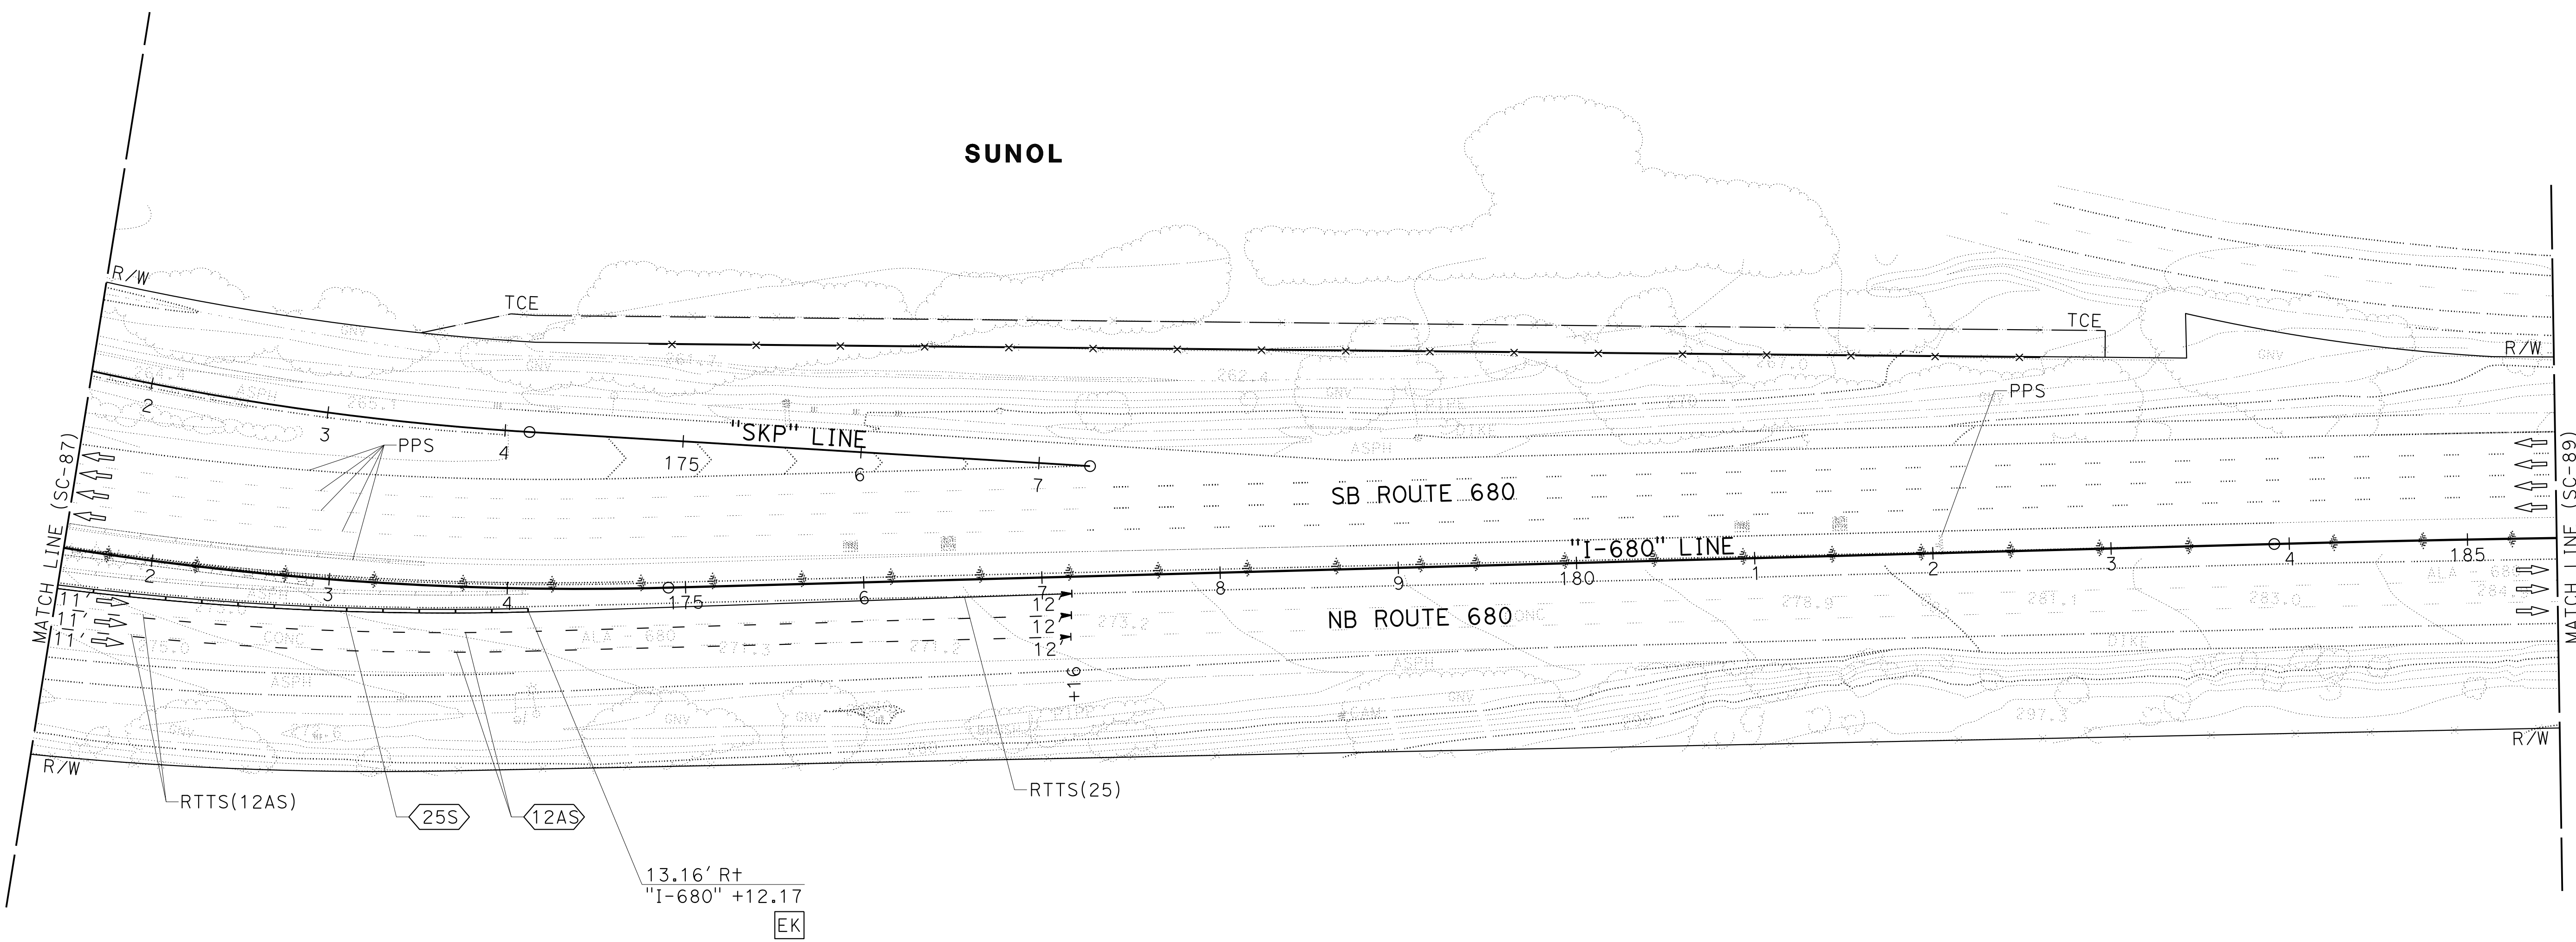

FOR NOTES, ABBREVIATIONS AND  
LEGEND, SEE SHEET SC-1 AND SC-87

APPROVED FOR STAGE CONSTRUCTION AND TRAFFIC HANDLING WORK ONLY

# STAGE CONSTRUCTION AND TRAFFIC HANDLING PLAN

STAGE 1 PHASE 2B

SCALE: 1" = 50'

SC-88

LAST REVISION: DATE PLOTTED => 8-MAR-2022 09-29-21 TIME PLOTTED => 10:03


Dist	COUNTY	ROUTE	POST MILES TOTAL PROJECT	SHEET No.	TOTAL SHEETS
04	Ala, CC	680	R11.0/R21.9, R0.0/R0.9	602	1710

<i>Erin D. McPherson</i>	9-29-21
REGISTERED CIVIL ENGINEER	DATE
October 8, 2021	
PLANS APPROVAL DATE	


  

ERIN D. McPHERSON No. C91111 Exp 3-31-24 CIVIL STATE OF CALIFORNIA	THE STATE OF CALIFORNIA OR ITS OFFICERS OR AGENTS SHALL NOT BE RESPONSIBLE FOR THE ACCURACY OR COMPLETENESS OF SCANNED COPIES OF THIS PLAN SHEET.
WMH CORPORATION 55 South Market St Suite 1200 San Jose, CA 95113	ALAMEDA CTC 1111 Broadway Suite 800 Oakland, CA 94607

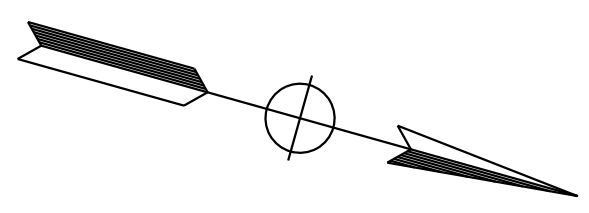

NOTE:  
FOR ACCURATE RIGHT OF WAY DATA, CONTACT  
RIGHT OF WAY ENGINEERING AT THE DISTRICT OFFICE.

DESIGNED BY	JV
DATE	9-29-21
REVISOR	
DATE	
DESIGNED BY	JAMEY VALDIVIA
CHECKED BY	ERIN MCPHERSON
DESIGNED BY	
CHECKED BY	
CONSULTANT SUPERVISOR	TIMOTHY J. LEE
FUNCTIONAL SUPERVISOR	
DESIGNED BY	
CHECKED BY	

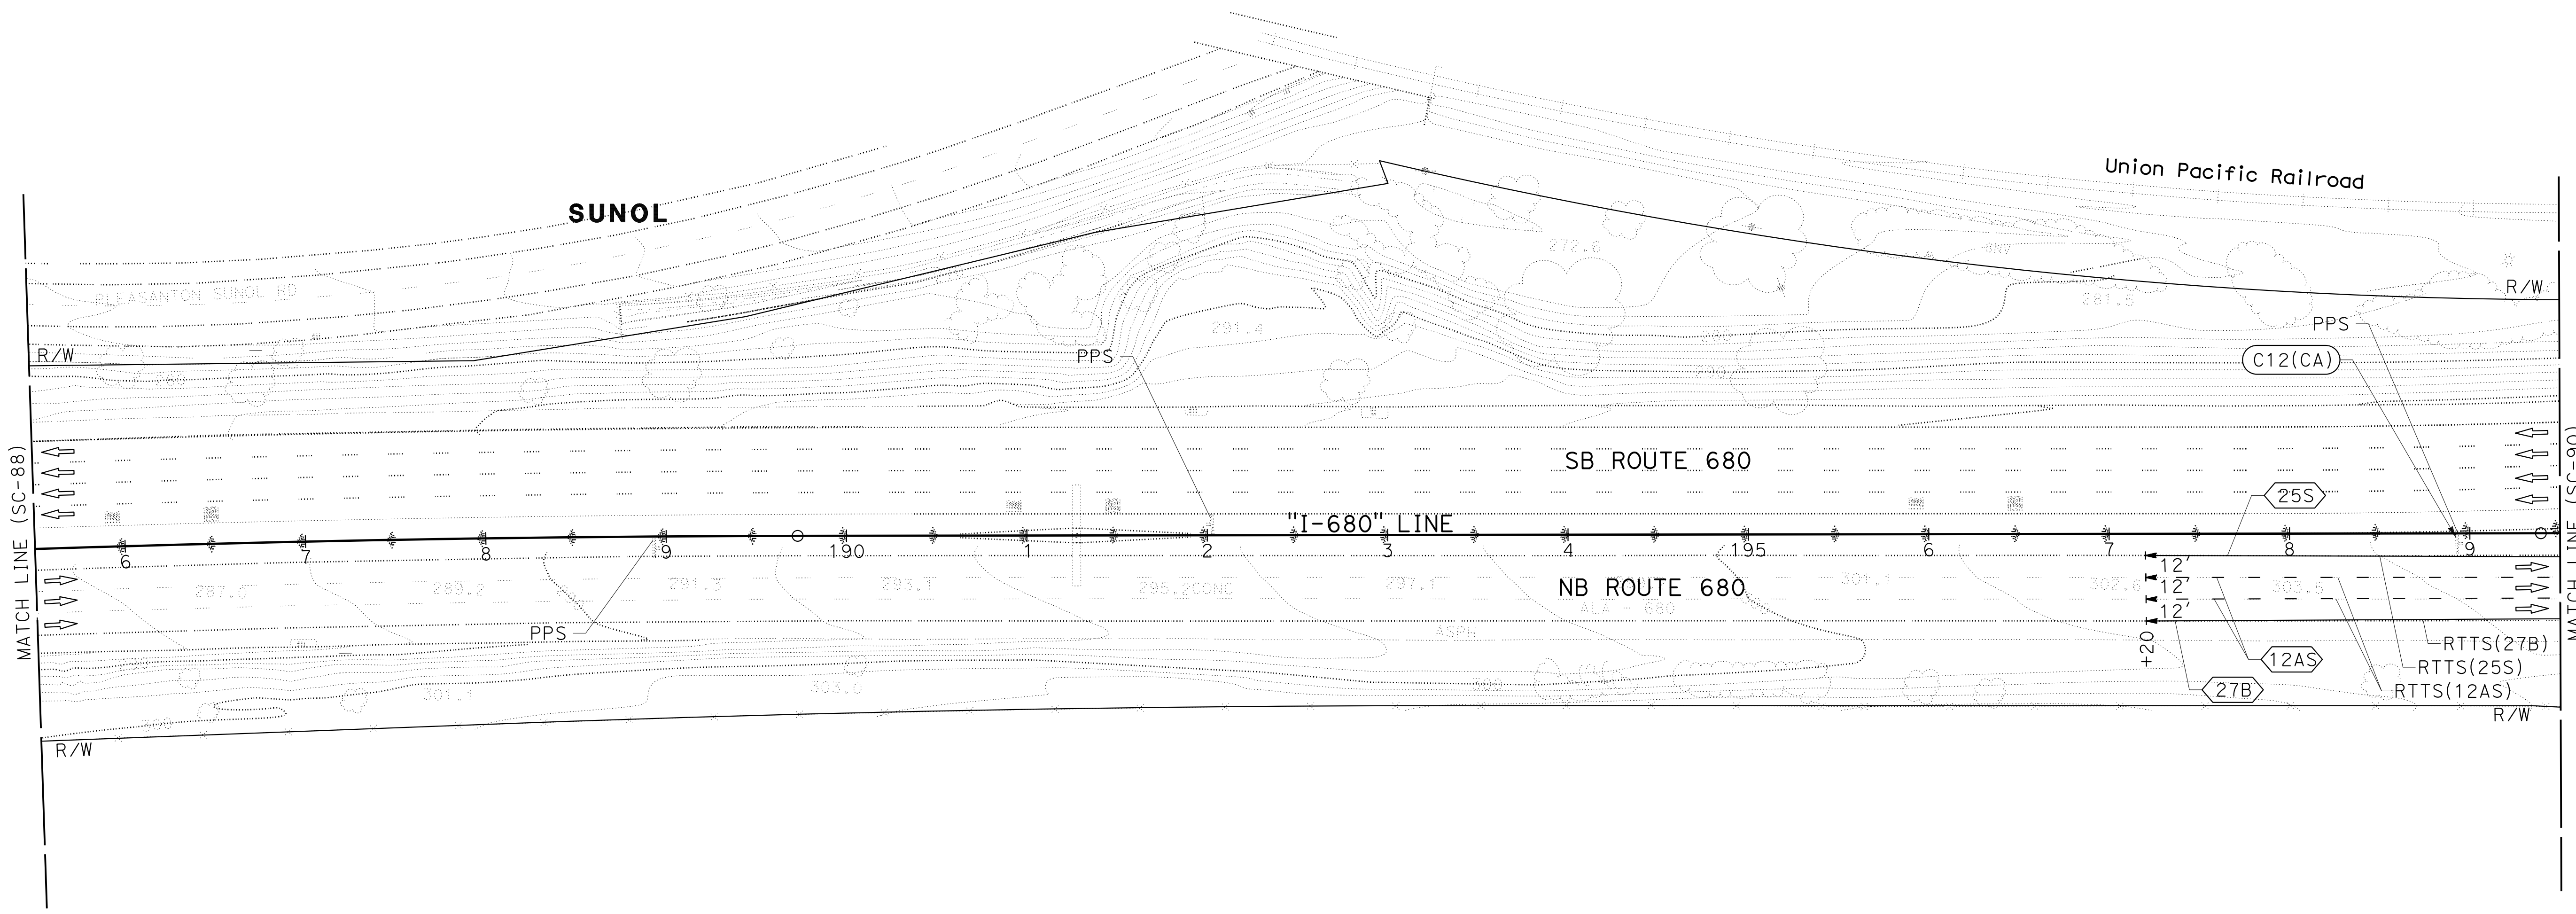

FOR NOTES, ABBREVIATIONS AND  
LEGEND, SEE SHEET SC-1 AND SC-87

APPROVED FOR STAGE CONSTRUCTION AND TRAFFIC HANDLING WORK ONLY

**STAGE CONSTRUCTION  
AND TRAFFIC HANDLING PLAN**

**STAGE 1 PHASE 2B**

SCALE: 1" = 50'

**SC-89**

LAST REVISION: 09-29-21 DATE PLOTTED => 8-MAR-2022 TIME PLOTTED => 10:04

Dist	COUNTY	ROUTE	POST MILES TOTAL PROJECT	SHEET No.	TOTAL SHEETS
04	Ala, CC	680	R11.0/R21.9, R0.0/R0.9	603	1710



  

<i>Erin D. McPherson</i>		9-29-21
REGISTERED CIVIL ENGINEER	DATE	
October 8, 2021		
PLANS APPROVAL DATE		

REGISTERED PROFESSIONAL ENGINEER <b>ERIN D. McPHERSON</b> No. C91111 Exp. 3-31-24 CIVIL STATE OF CALIFORNIA	
WMH CORPORATION 55 South Market St Suite 1200 San Jose, CA 95113	ALAMEDA CTC 1111 Broadway Suite 800 Oakland, CA 94607

NOTE:  
FOR ACCURATE RIGHT OF WAY DATA, CONTACT  
RIGHT OF WAY ENGINEERING AT THE DISTRICT OFFICE.

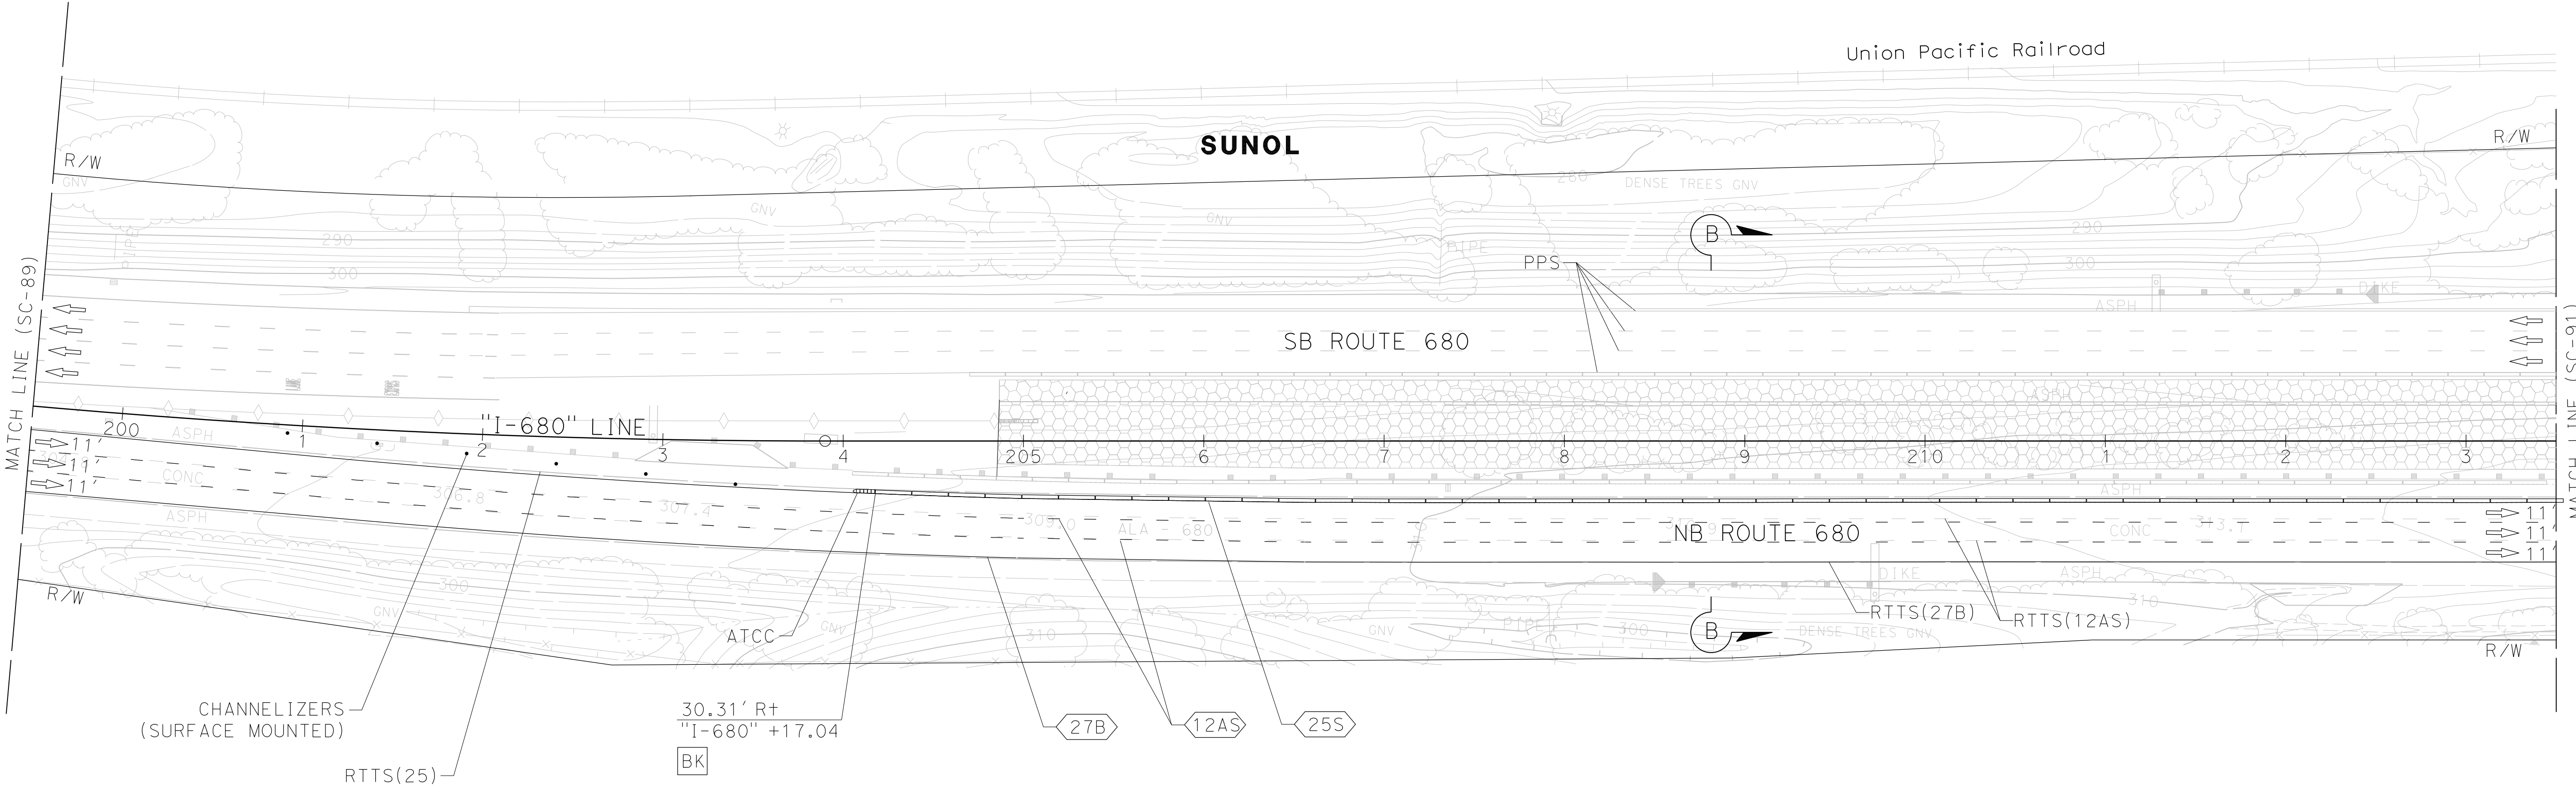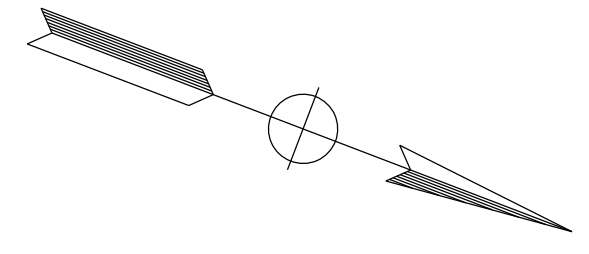

**STAGE CONSTRUCTION  
AND TRAFFIC HANDLING PLAN**  
**STAGE 1 PHASE 2B**  
SCALE: 1" = 50'  
**SC-90**

APPROVED FOR STAGE CONSTRUCTION AND TRAFFIC HANDLING WORK ONLY



FOR NOTES, ABBREVIATIONS AND  
LEGEND, SEE SHEET SC-1 AND SC-87

X:\680\_SB\_EXPRESS\000\_CAD\Submit\11\11\CADD\_submit\11\11\0420000235ma090.dgn  
 STATE OF CALIFORNIA - DEPARTMENT OF TRANSPORTATION  
 CONSULTANT FUNCTIONAL SUPERVISOR: TIMOTHY J. LEE  
 CALCULATED/DESIGNED BY: JAMEY VALDIVIA  
 CHECKED BY: ERIN McPHERSON  
 REVISED BY: J.V.  
 DATE REVISED: 9-29-21

LAST REVISION: 09-29-21    DATE PLOTTED => 3/18/2022    TIME PLOTTED => 4:33:50 PM

Dist	COUNTY	ROUTE	POST MILES TOTAL PROJECT	SHEET No.	TOTAL SHEETS
04	Ala, CC	680	R11.0/R21.9, R0.0/R0.9	604	1710
			9-29-21		
REGISTERED CIVIL ENGINEER			DATE		
			October 8, 2021		
			PLANS APPROVAL DATE		
<small>THE STATE OF CALIFORNIA OR ITS OFFICERS OR AGENTS SHALL NOT BE RESPONSIBLE FOR THE ACCURACY OR COMPLETENESS OF SCANNED COPIES OF THIS PLAN SHEET.</small>					
WMH CORPORATION 55 South Market St Suite 1200 San Jose, CA 95113			ALAMEDA CTC 1111 Broadway Suite 800 Oakland, CA 94607		

NOTE:  
FOR ACCURATE RIGHT OF WAY DATA, CONTACT  
RIGHT OF WAY ENGINEERING AT THE DISTRICT OFFICE.

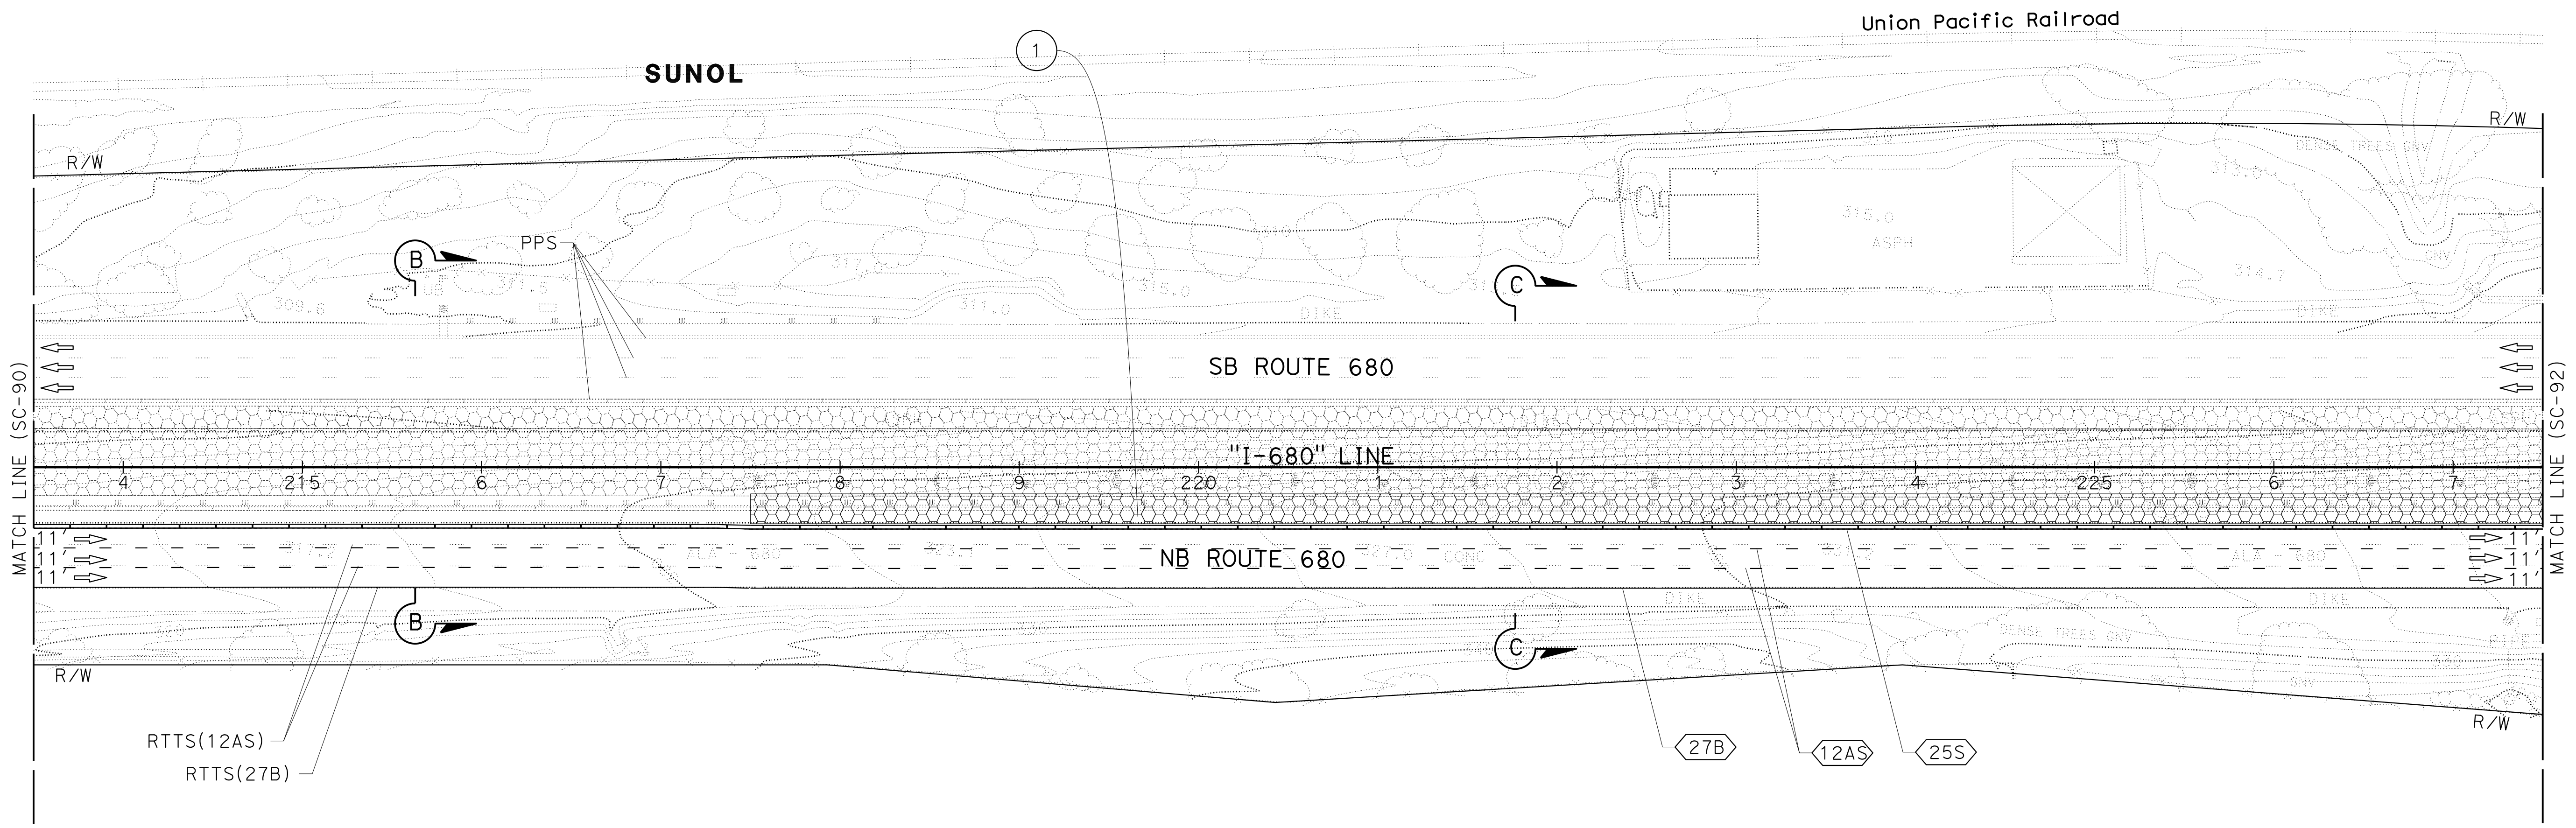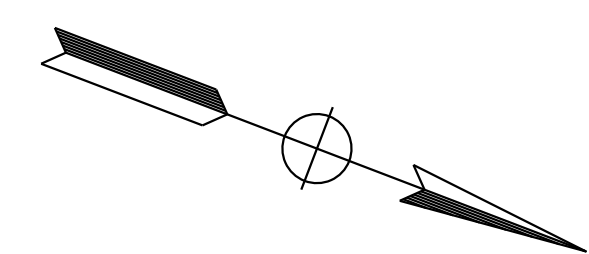

**STAGE CONSTRUCTION  
AND TRAFFIC HANDLING PLAN**  
**STAGE 1 PHASE 2B**  
SCALE: 1" = 50'  
**SC-91**

FOR NOTES, ABBREVIATIONS AND  
LEGEND, SEE SHEET SC-1 AND SC-87

APPROVED FOR STAGE CONSTRUCTION AND TRAFFIC HANDLING WORK ONLY

O:\00300\DRAWING\FINAL\_P&E\0420000235mo091.dgn  
 STATE OF CALIFORNIA - DEPARTMENT OF TRANSPORTATION  
 Et Caltrans®  
 CONSULTANT SUPERVISOR: TIMOTHY J. LEE  
 CALCULATED/DESIGNED BY: JAMEY VALDIVIA  
 CHECKED BY: ERIN MCPHERSON  
 REVISED BY: J.V.  
 DATE REVISED: 9-29-21

Dist	COUNTY	ROUTE	POST MILES TOTAL PROJECT	SHEET No.	TOTAL SHEETS
04	Ala, CC	680	R11.0/R21.9, R0.0/R0.9	605	1710


<i>Erin D. McPherson</i>	9-29-21
REGISTERED CIVIL ENGINEER	DATE
October 8, 2021	
PLANS APPROVAL DATE	

REGISTERED PROFESSIONAL ENGINEER <b>ERIN D. McPHERSON</b> No. C91111 Exp. 3-31-24 CIVIL STATE OF CALIFORNIA
---


  

WMH CORPORATION 55 South Market St Suite 1200 San Jose, CA 95113	ALAMEDA CTC 1111 Broadway Suite 800 Oakland, CA 94607
---------------------------------------------------------------------------	----------------------------------------------------------------

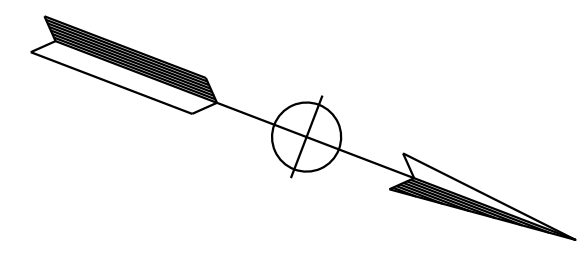

NOTE:  
FOR ACCURATE RIGHT OF WAY DATA, CONTACT  
RIGHT OF WAY ENGINEERING AT THE DISTRICT OFFICE.

STATE OF CALIFORNIA - DEPARTMENT OF TRANSPORTATION	CONSULTANT FUNCTIONAL SUPERVISOR	DESIGNED BY	REVISOR	DATE
Erin D. McPherson	TIMOTHY J. LEE	ERIN McPHERSON	JV	9-29-21
Erin D. McPherson		JAMEY VALDIVIA		
		ERIN McPHERSON		

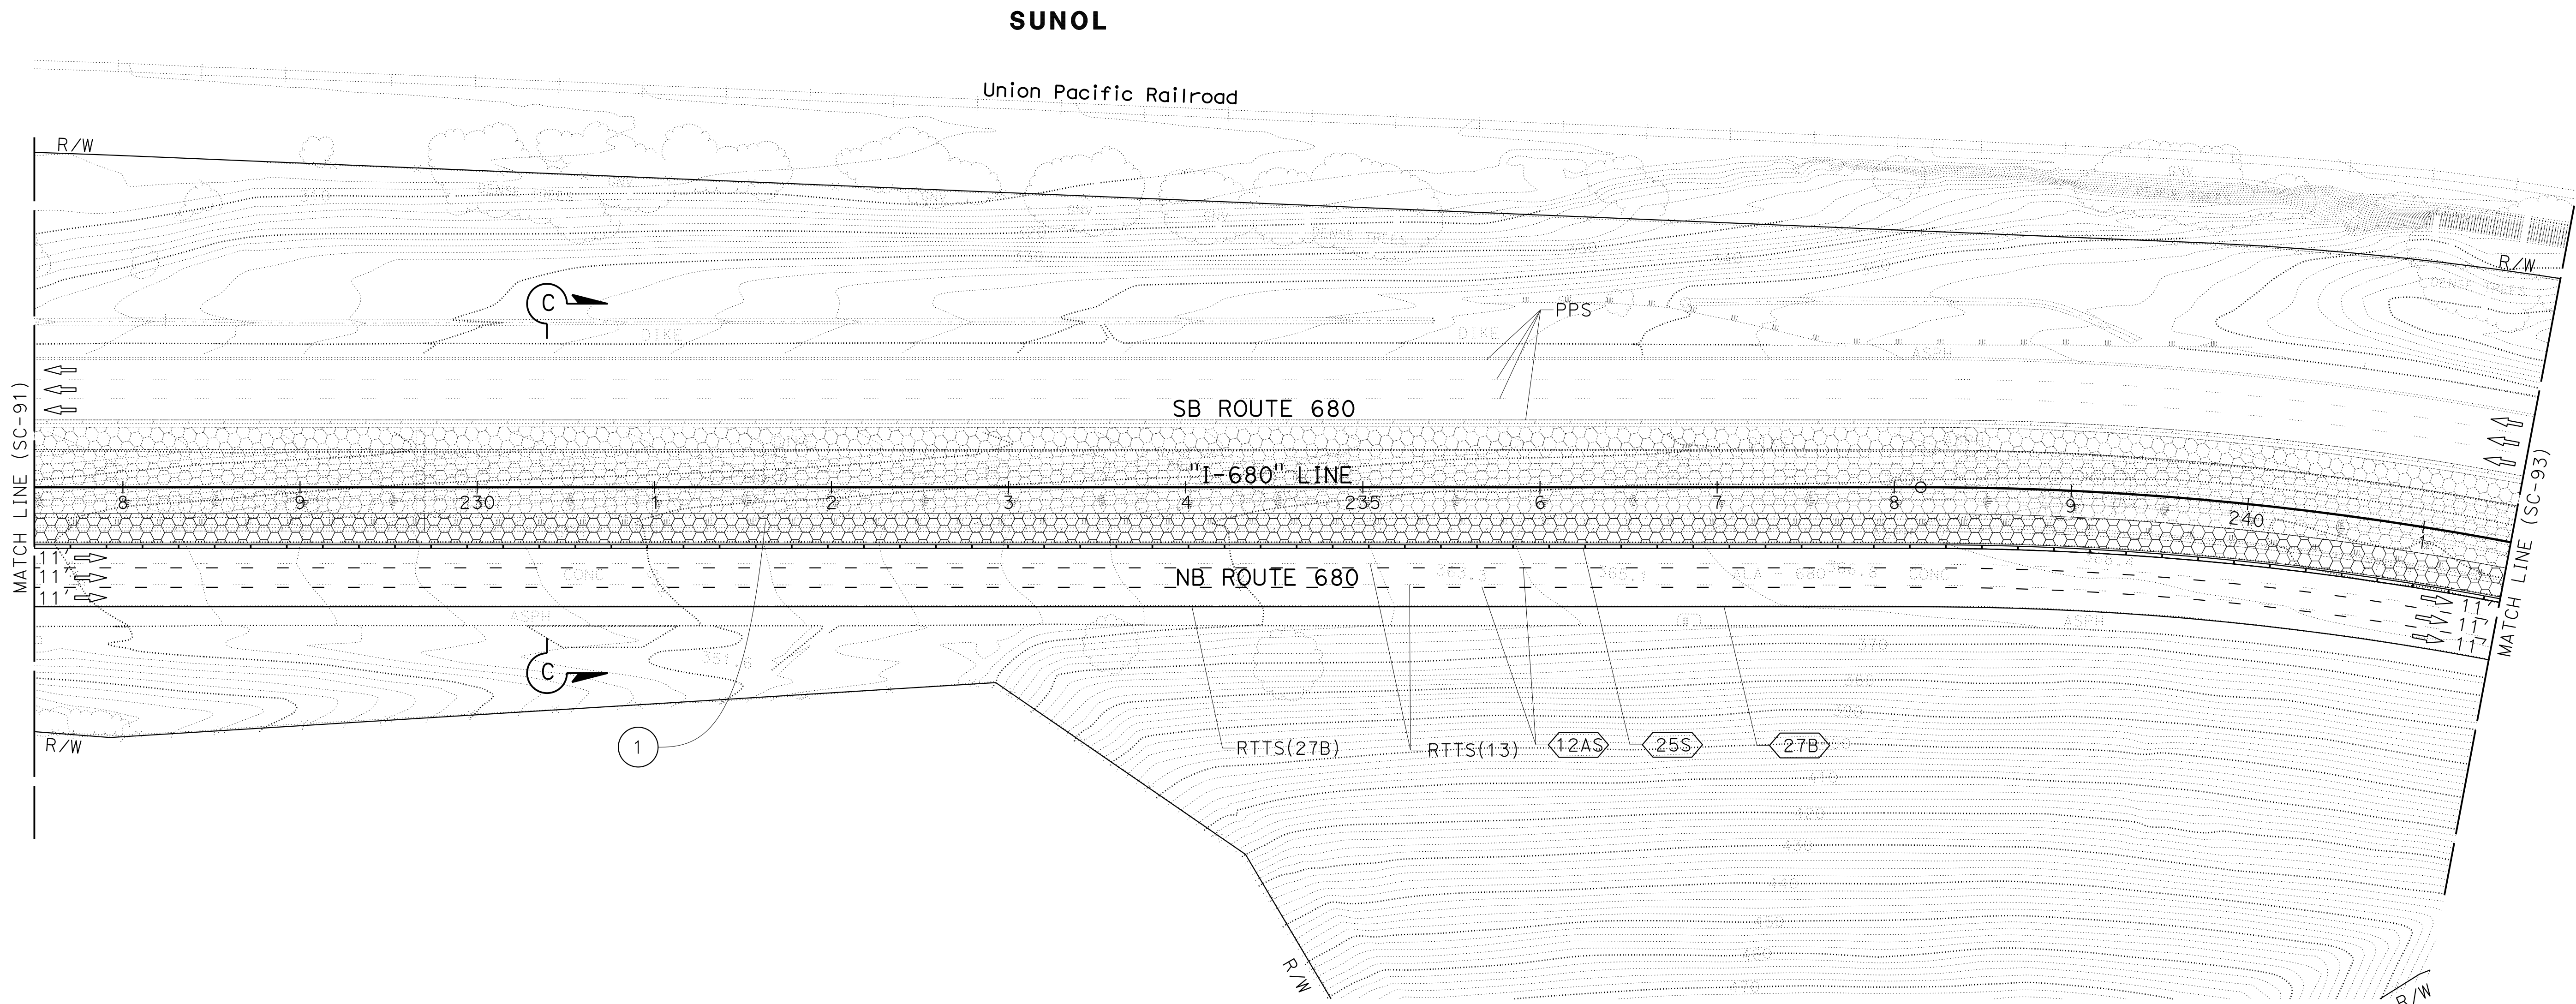

**STAGE CONSTRUCTION  
AND TRAFFIC HANDLING PLAN**  
**STAGE 1 PHASE 2B**  
SCALE: 1" = 50'  
**SC-92**

FOR NOTES, ABBREVIATIONS AND  
LEGEND, SEE SHEET SC-1 AND SC-87

APPROVED FOR STAGE CONSTRUCTION AND TRAFFIC HANDLING WORK ONLY

Dist	COUNTY	ROUTE	POST MILES TOTAL PROJECT	SHEET No.	TOTAL SHEETS
04	Ala, CC	680	R11.0/R21.9, R0.0/R0.9	606	1710

<i>Erin D. McPherson</i>		9-29-21
REGISTERED CIVIL ENGINEER	DATE	
October 8, 2021		
PLANS APPROVAL DATE		

THE STATE OF CALIFORNIA OR ITS OFFICERS OR AGENTS SHALL NOT BE RESPONSIBLE FOR THE ACCURACY OR COMPLETENESS OF SCANNED COPIES OF THIS PLAN SHEET.	
---	--



  

WMH CORPORATION 55 South Market St Suite 1200 San Jose, CA 95113	ALAMEDA CTC 1111 Broadway Suite 800 Oakland, CA 94607
---------------------------------------------------------------------------	----------------------------------------------------------------

**NOTES:**

- FOR ACCURATE RIGHT OF WAY DATA, CONTACT RIGHT OF WAY ENGINEERING AT THE DISTRICT OFFICE.
- FOR ADDITIONAL SIGN DETAILS, SEE STAGE CONSTRUCTION DETAILS SHEETS.

REVISOR	DATE	REVISION
JV	9-29-21	
REVISOR	DATE	REVISION
JAMEY VALDIVIA		
ERIN MCPHERSON		
CALCULATED-DESIGNED BY	CHECKED BY	
TIMOTHY J. LEE		
CONSULTANT FUNCTIONAL SUPERVISOR		
DEPARTMENT OF TRANSPORTATION		
STATE OF CALIFORNIA		

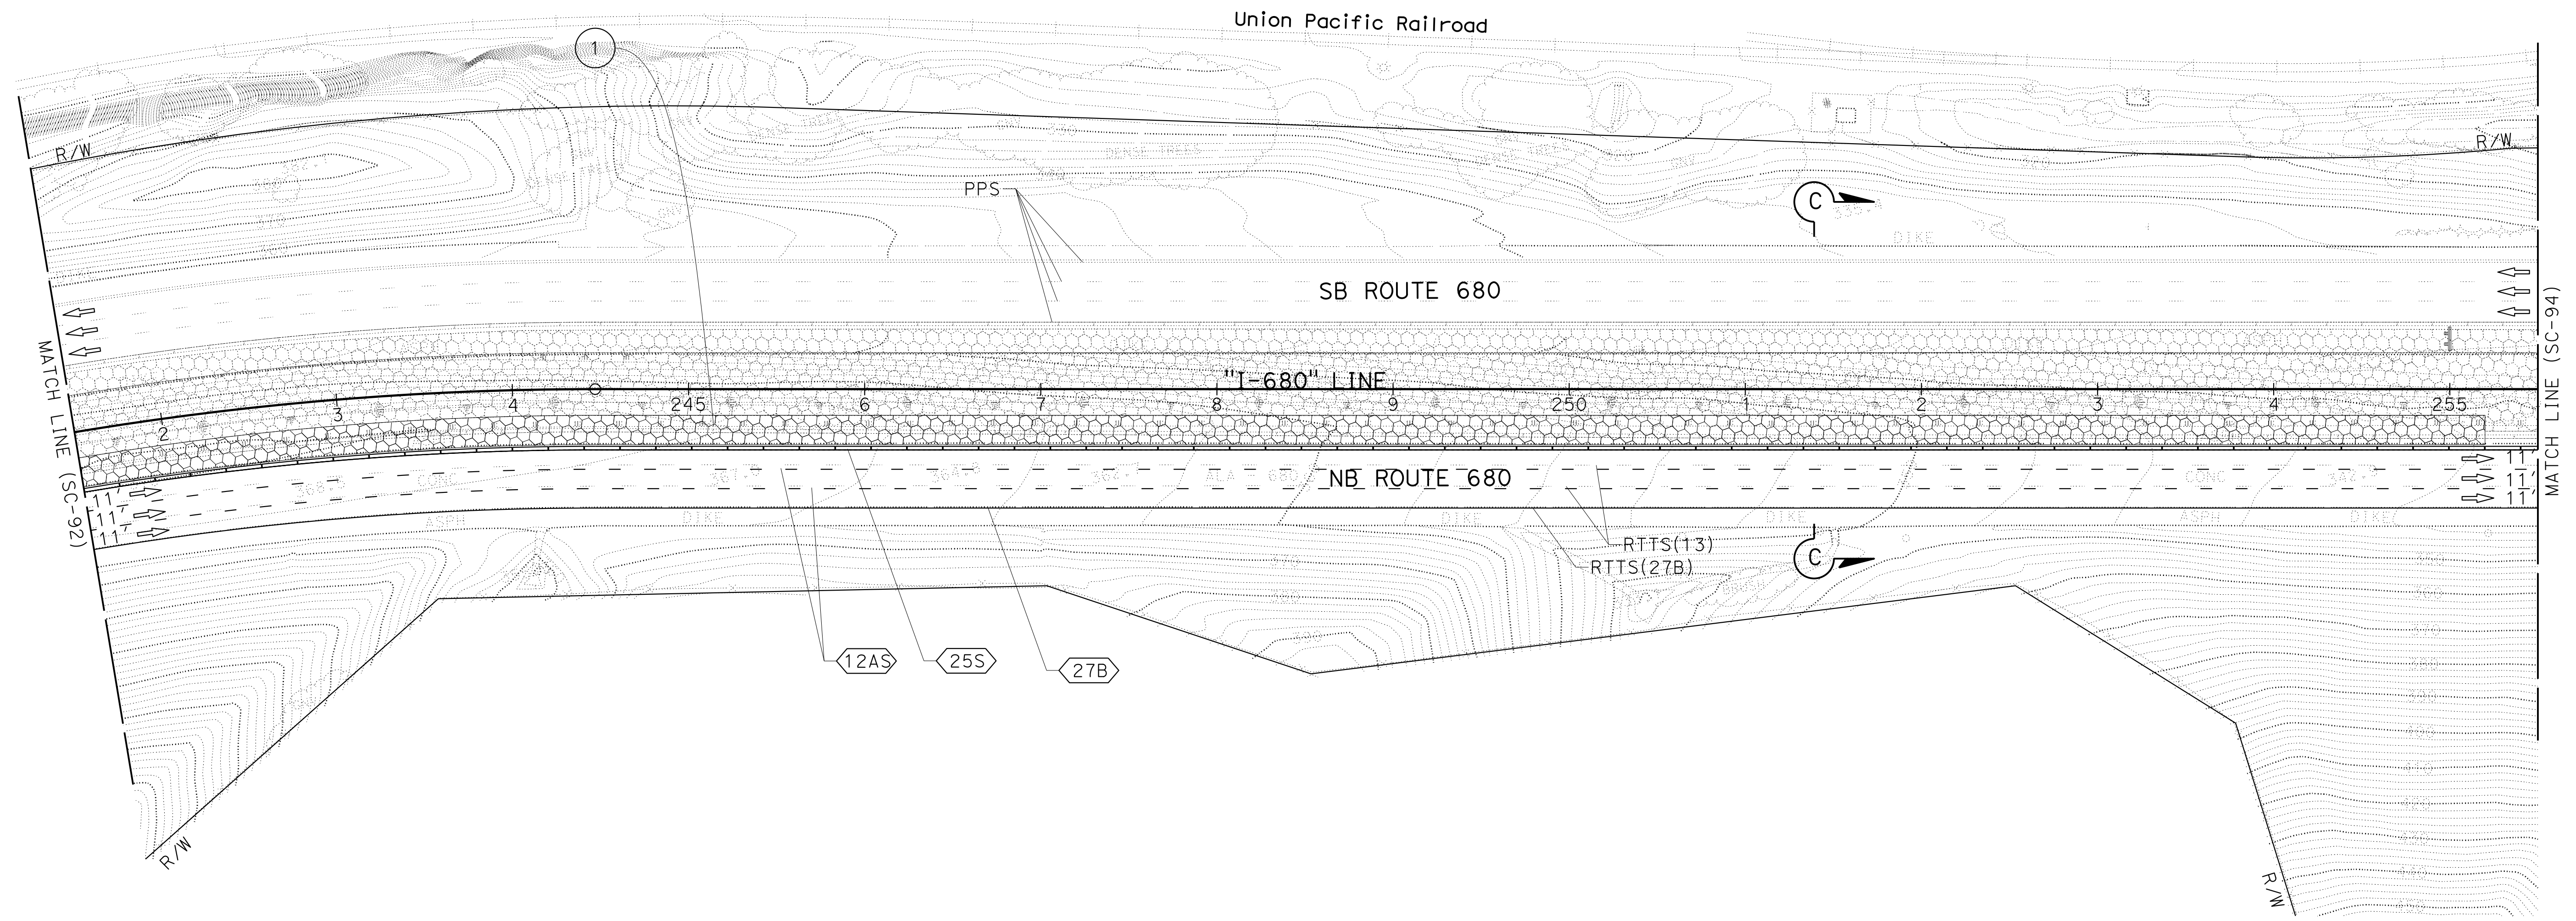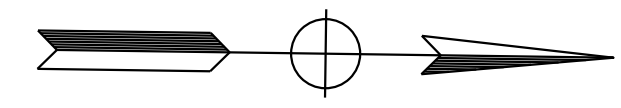

FOR NOTES, ABBREVIATIONS AND LEGEND, SEE SHEET SC-1 AND SC-87

APPROVED FOR STAGE CONSTRUCTION AND TRAFFIC HANDLING WORK ONLY

**STAGE CONSTRUCTION AND TRAFFIC HANDLING PLAN**

**STAGE 1 PHASE 2B**

SCALE: 1" = 50'

**SC-93**

LAST REVISION: DATE PLOTTED => 8-MAR-2022 09-29-21 TIME PLOTTED => 10:04

Dist	COUNTY	ROUTE	POST MILES TOTAL PROJECT	SHEET No.	TOTAL SHEETS
04	Ala, CC	680	R11.0/R21.9, R0.0/R0.9	607	1710

<i>Erin D. McPherson</i>	9-29-21
REGISTERED CIVIL ENGINEER	DATE
October 8, 2021	
PLANS APPROVAL DATE	


ERIN D. McPHERSON No. C91111 Exp 3-31-24 CIVIL STATE OF CALIFORNIA
-----------------------------------------------------------------------------------

WMH CORPORATION 55 South Market St Suite 1200 San Jose, CA 95113	ALAMEDA CTC 1111 Broadway Suite 800 Oakland, CA 94607
---------------------------------------------------------------------------	----------------------------------------------------------------

NOTE:  
FOR ACCURATE RIGHT OF WAY DATA, CONTACT  
RIGHT OF WAY ENGINEERING AT THE DISTRICT OFFICE.

REVISOR	DATE	REVISION
JV	9-29-21	
CALCULATED-DESIGNED BY	CHECKED BY	
JAMEY VALDIVIA	ERIN MCPHERSON	
CONSULTANT FUNCTIONAL SUPERVISOR		
TIMOTHY J. LEE		
DEPARTMENT OF TRANSPORTATION		

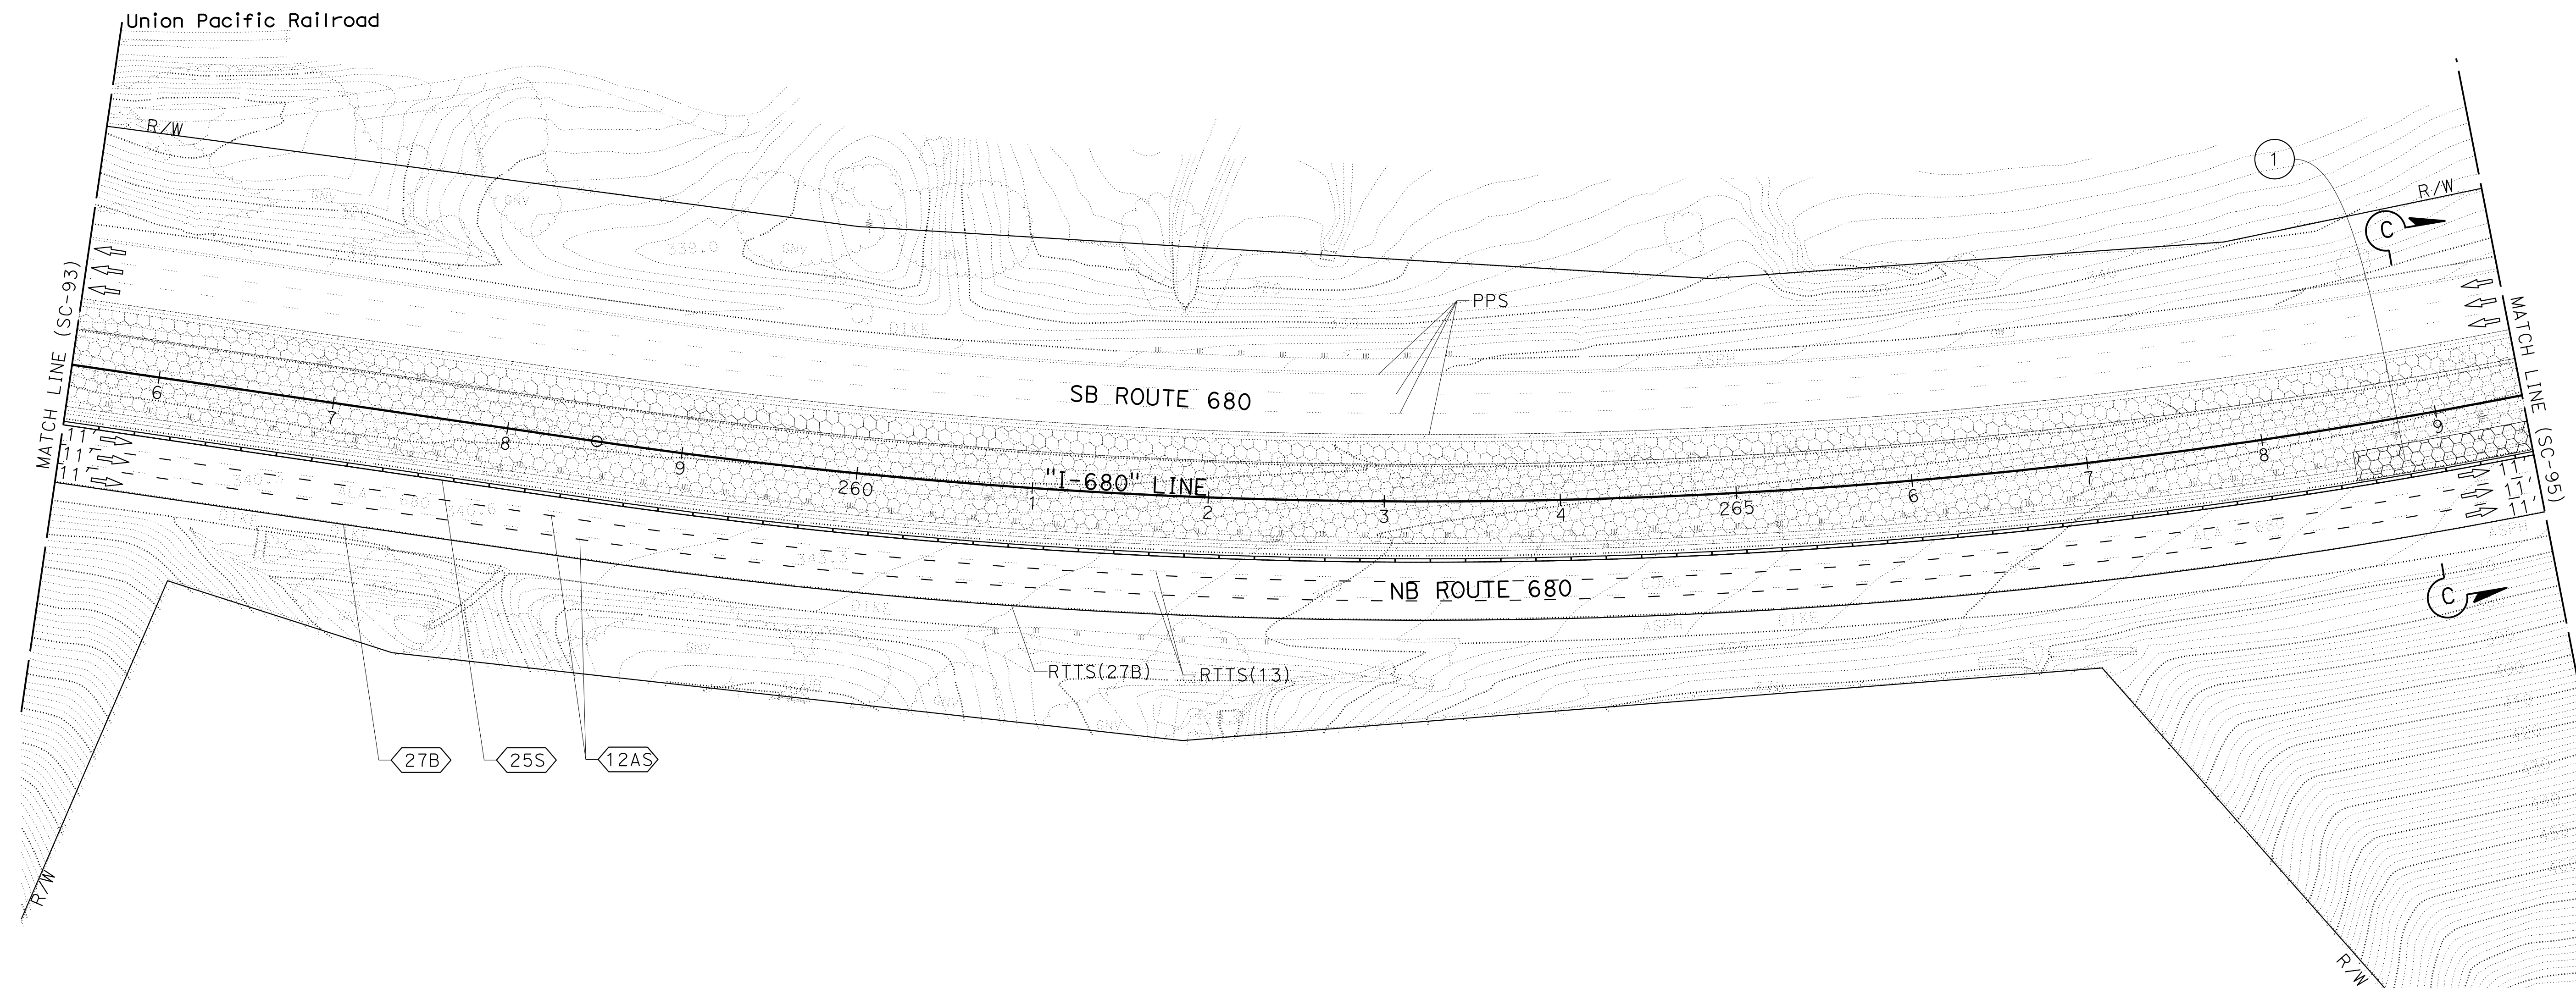


**STAGE CONSTRUCTION  
AND TRAFFIC HANDLING PLAN**  
**STAGE 1 PHASE 2B**  
SCALE: 1" = 50'  
**SC-94**

FOR NOTES, ABBREVIATIONS AND  
LEGEND, SEE SHEET SC-1 AND SC-87


APPROVED FOR STAGE CONSTRUCTION AND TRAFFIC HANDLING WORK ONLY

O:\00300\DRAWING\FINAL\_P5&E\0420000235mo095.dgn  
 STATE OF CALIFORNIA - DEPARTMENT OF TRANSPORTATION  
**Caltrans**  
 CONSULTANT - FUNCTIONAL SUPERVISOR  
 JAMEY VALDIVIA  
 ERIN McPHERSON  
 CHECKED BY  
 TIMOTHY J. LEE  
 REVISIONS  
 REVISED BY  
 DATE REVISED  
 9-29-21  
 9-29-21  
 9-29-21  
 9-29-21

NOTE:  
 FOR ACCURATE RIGHT OF WAY DATA, CONTACT  
 RIGHT OF WAY ENGINEERING AT THE DISTRICT OFFICE.

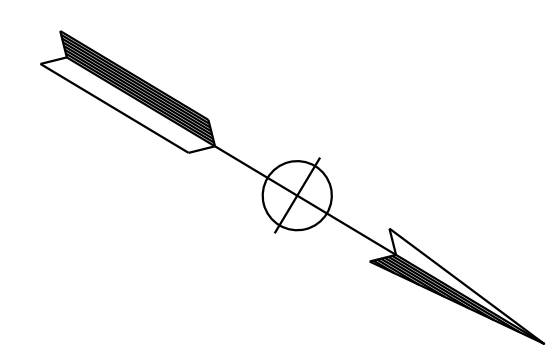

Dist	COUNTY	ROUTE	POST MILES TOTAL PROJECT	SHEET No.	TOTAL SHEETS
04	Ala, CC	680	R11.0/R21.9, R0.0/R0.9	608	1710
			9-29-21		
REGISTERED CIVIL ENGINEER			DATE		
October 8, 2021			PLANS APPROVAL DATE		
<small>THE STATE OF CALIFORNIA OR ITS OFFICERS OR AGENTS SHALL NOT BE RESPONSIBLE FOR THE ACCURACY OR COMPLETENESS OF SCANNED COPIES OF THIS PLAN SHEET.</small>					
WMH CORPORATION 55 South Market St Suite 1200 San Jose, CA 95113			ALAMEDA CTC 1111 Broadway Suite 800 Oakland, CA 94607		

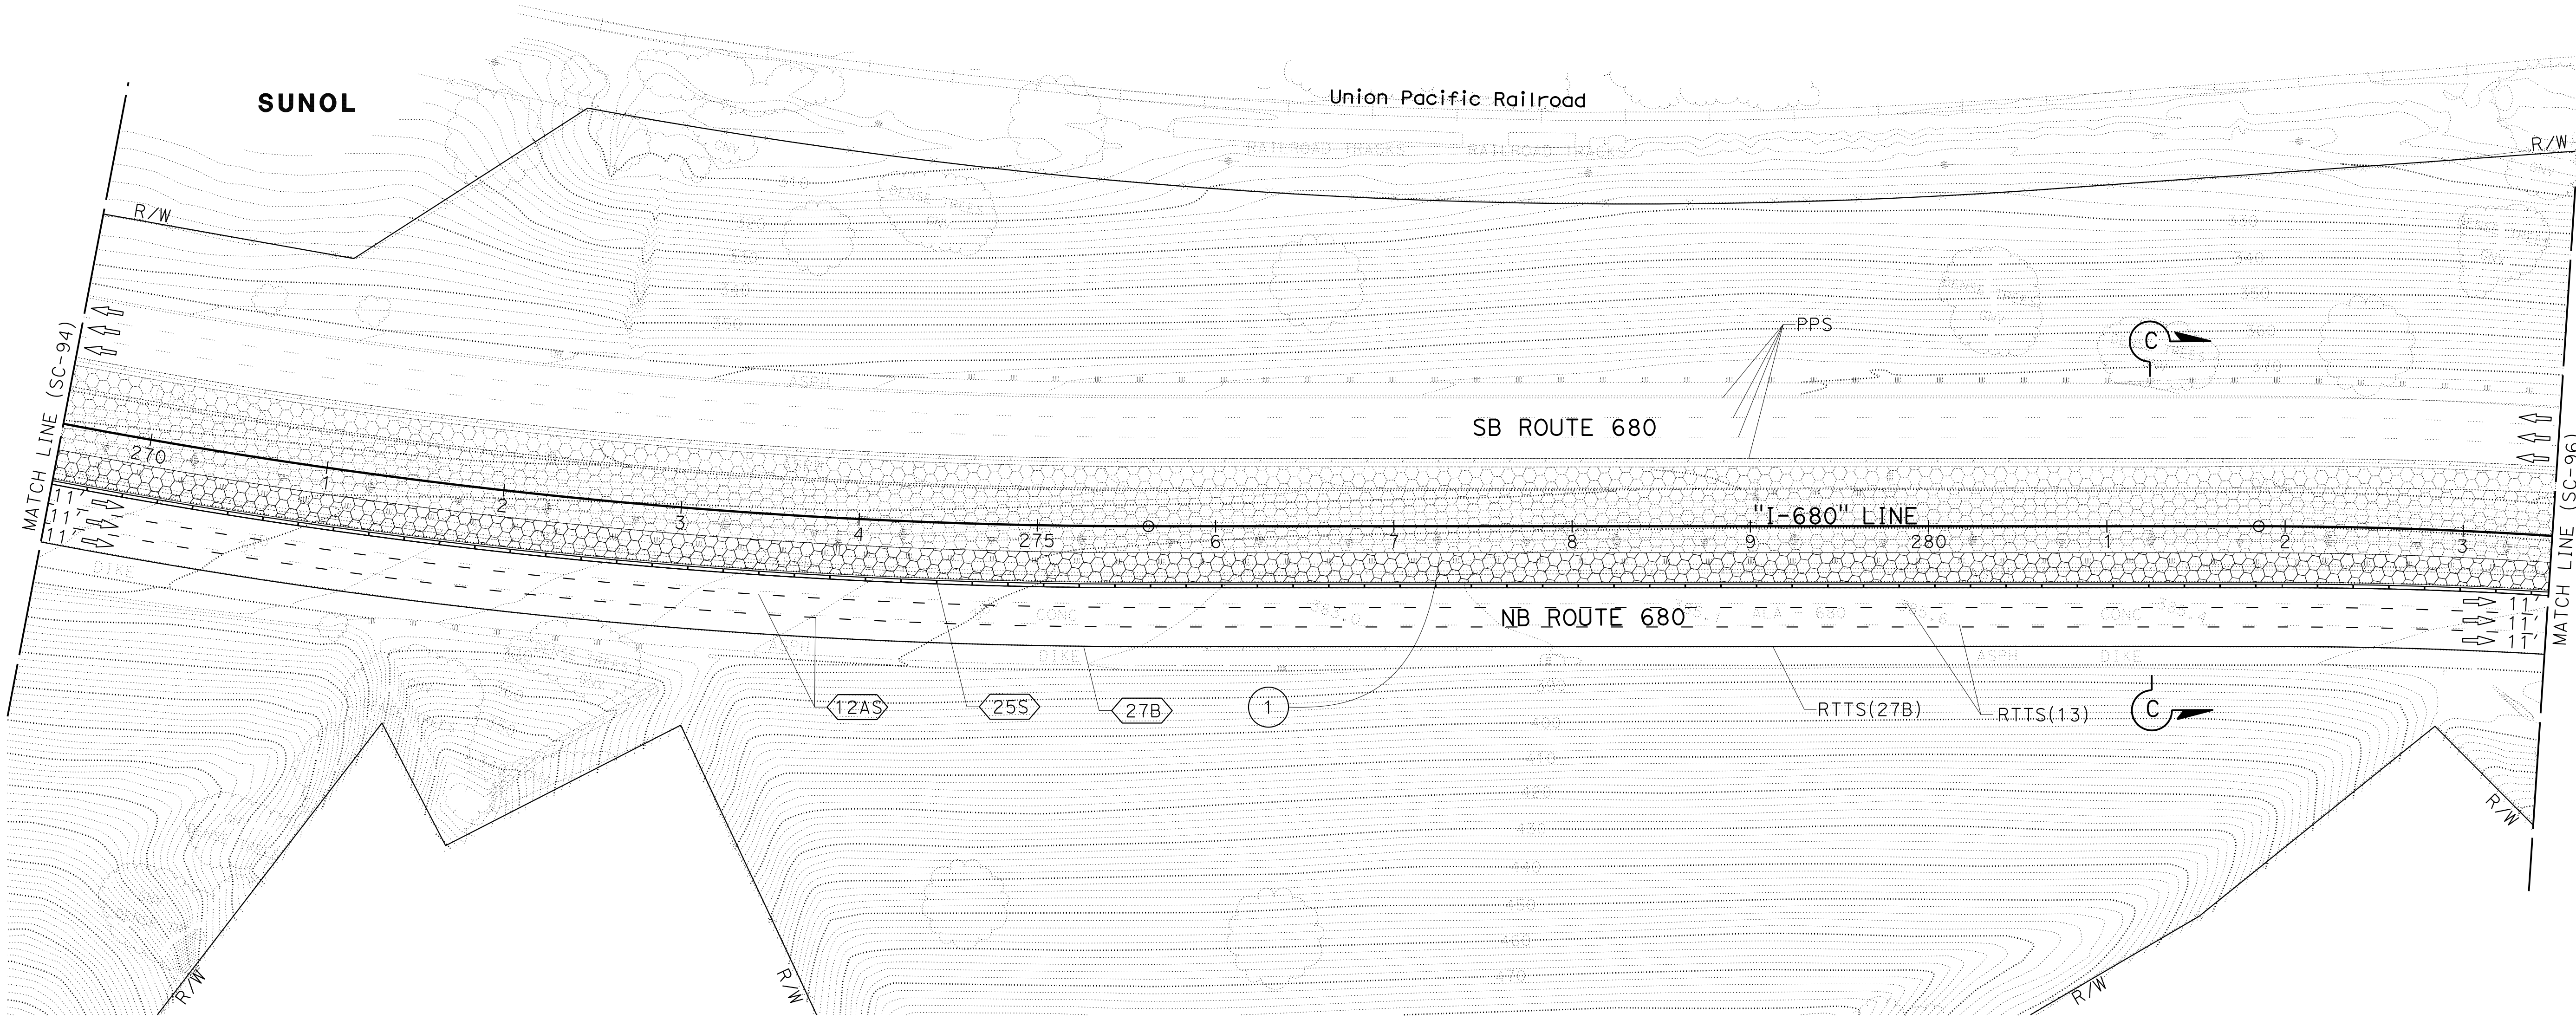

FOR NOTES, ABBREVIATIONS AND  
 LEGEND, SEE SHEET SC-1 AND SC-87

APPROVED FOR STAGE CONSTRUCTION AND TRAFFIC HANDLING WORK ONLY

## STAGE CONSTRUCTION AND TRAFFIC HANDLING PLAN


STAGE 1 PHASE 2B

SCALE: 1" = 50'

**SC-95**


LAST REVISION: DATE PLOTTED => 8-MAR-2022  
 09-29-21 TIME PLOTTED => 10:04

Dist	COUNTY	ROUTE	POST MILES TOTAL PROJECT	SHEET No.	TOTAL SHEETS
04	Ala, CC	680	R11.0/R21.9, RO.0/RO.9	609	1710
			9-29-21		
REGISTERED CIVIL ENGINEER			DATE		
October 8, 2021			PLANS APPROVAL DATE		
WMH CORPORATION 55 South Market St Suite 1200 San Jose, CA 95113			ALAMEDA CTC 1111 Broadway Suite 800 Oakland, CA 94607		

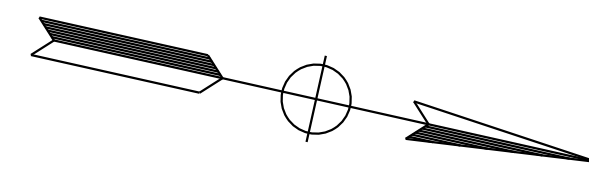

NOTE:  
FOR ACCURATE RIGHT OF WAY DATA, CONTACT  
RIGHT OF WAY ENGINEERING AT THE DISTRICT OFFICE.

REVISOR	DATE	REVISION
JV	9-29-21	
JAMEY VALDIVIA		
ERIN MCPHERSON		
CALCULATED-DESIGNED BY	CHECKED BY	
TIMOTHY J. LEE		
CONSULTANT	FUNCTIONAL SUPERVISOR	
STATE OF CALIFORNIA - DEPARTMENT OF TRANSPORTATION		

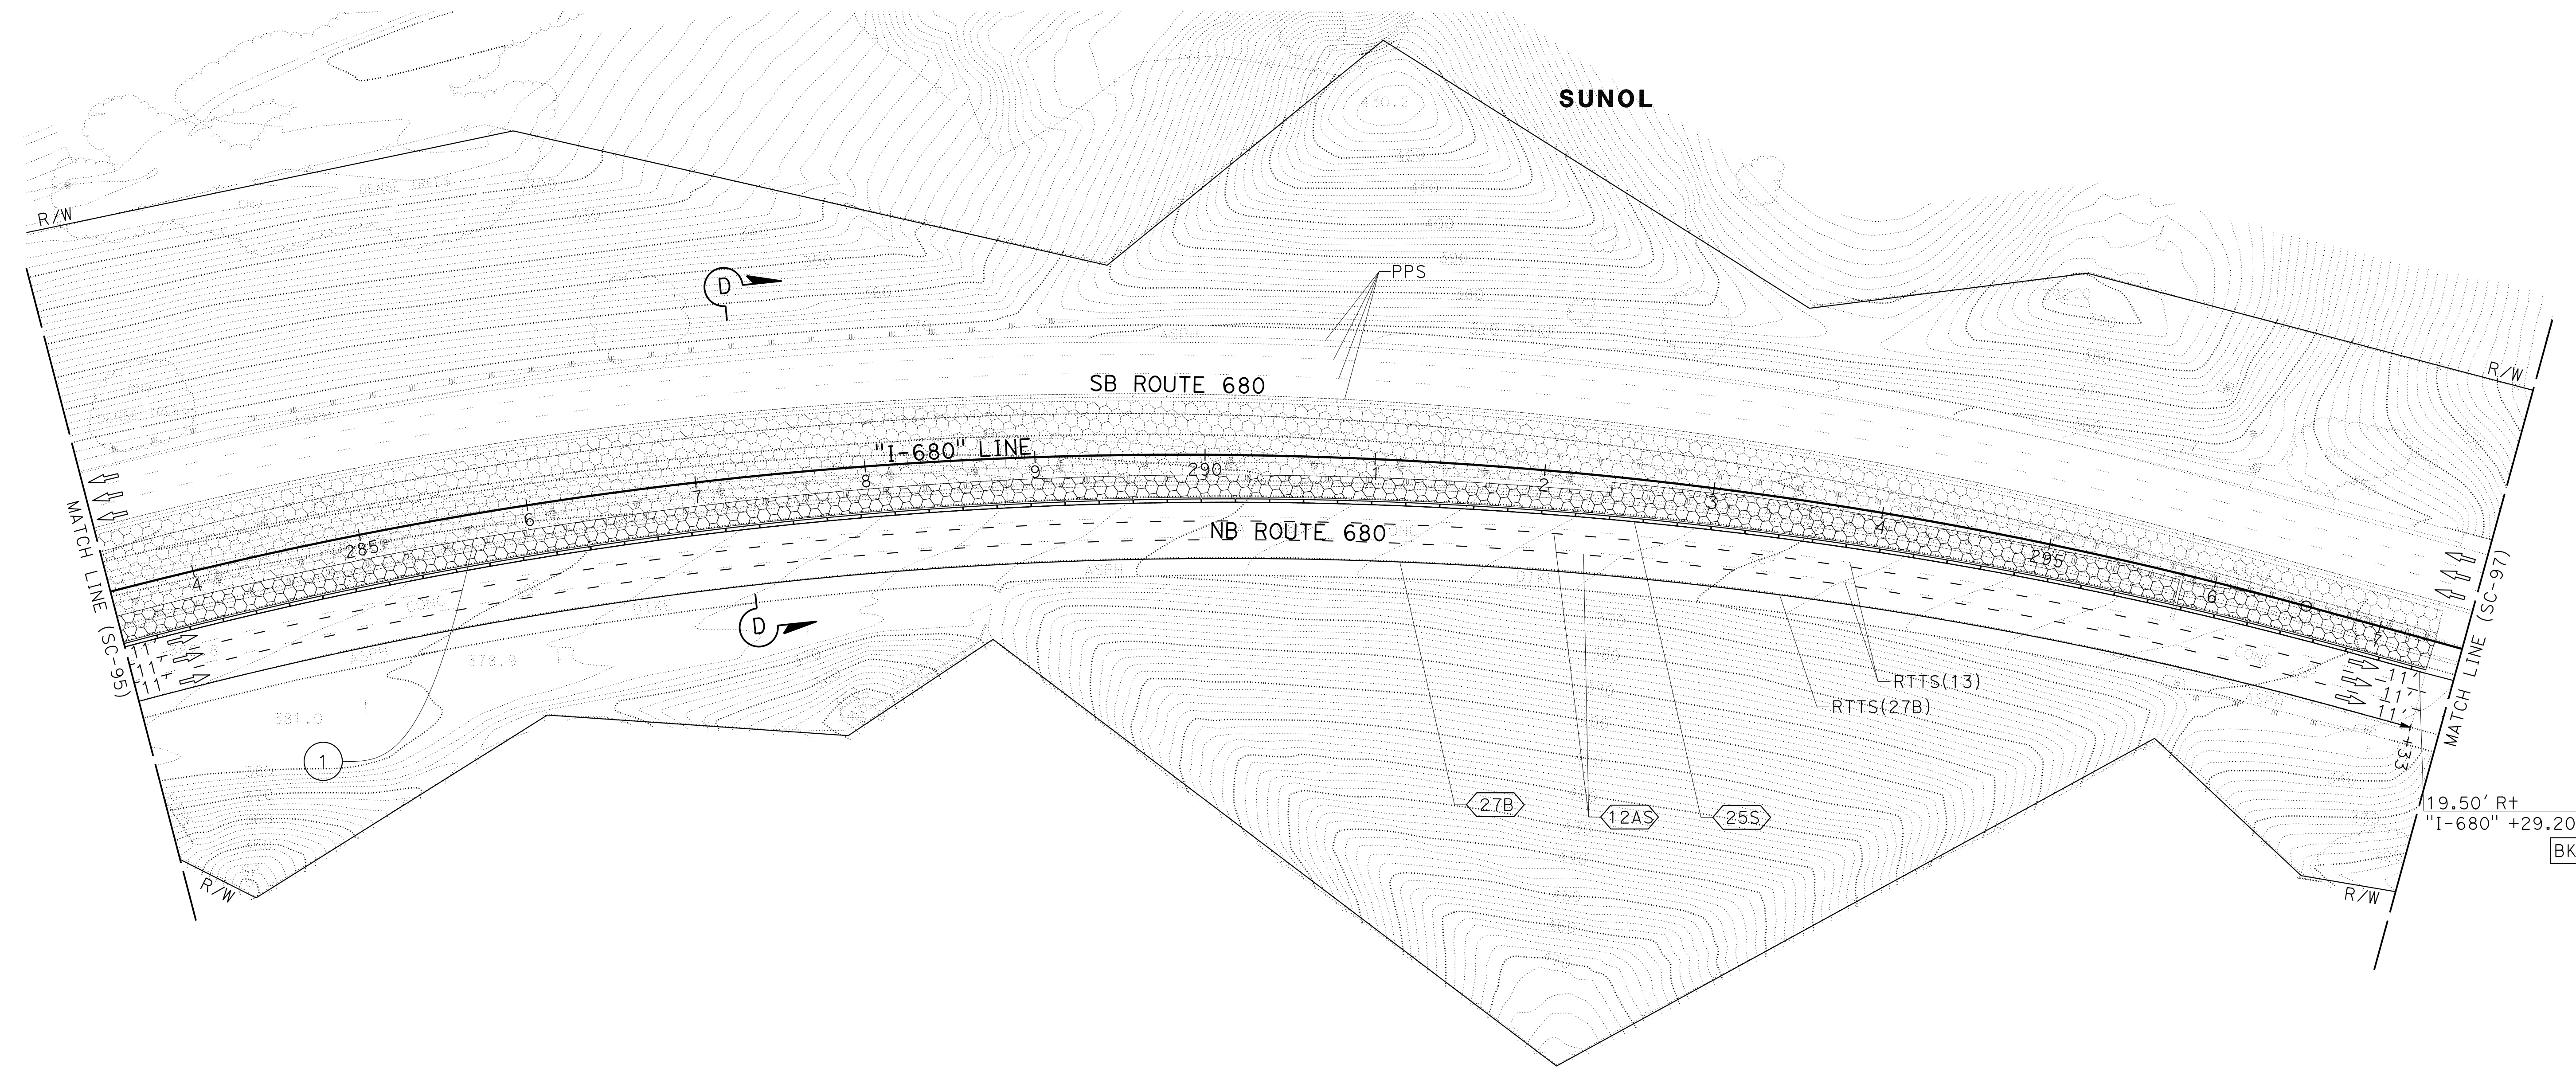


FOR NOTES, ABBREVIATIONS AND  
LEGEND, SEE SHEET SC-1 AND SC-87

**STAGE CONSTRUCTION  
AND TRAFFIC HANDLING PLAN**  
**STAGE 1 PHASE 2B**  
SCALE: 1" = 50'  
**SC-96**

APPROVED FOR STAGE CONSTRUCTION AND TRAFFIC HANDLING WORK ONLY


LAST REVISION: 09-29-21 DATE PLOTTED => 8-MAR-2022 TIME PLOTTED => 10:04

NOTE:  
FOR ACCURATE RIGHT OF WAY DATA, CONTACT  
RIGHT OF WAY ENGINEERING AT THE DISTRICT OFFICE.

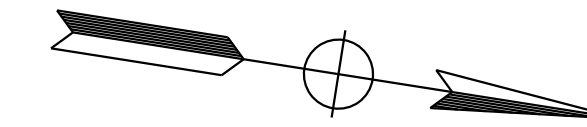

Dist	COUNTY	ROUTE	POST MILES TOTAL PROJECT	SHEET No.	TOTAL SHEETS
04	Ala, CC	680	R11.0/R21.9, RO.0/RO.9	610	1710


 REGISTERED CIVIL ENGINEER	9-29-21 DATE
October 8, 2021 PLANS APPROVAL DATE	


  

ERIN D. McPHERSON No. C91111 Exp 3-31-24 CIVIL STATE OF CALIFORNIA
--------------------------------------------------------------------------------

WMH CORPORATION 55 South Market St Suite 1200 San Jose, CA 95113	ALAMEDA CTC 1111 Broadway Suite 800 Oakland, CA 94607
---------------------------------------------------------------------------	----------------------------------------------------------------

STATE OF CALIFORNIA - DEPARTMENT OF TRANSPORTATION	CONSULTANT FUNCTIONAL SUPERVISOR	REVISIONS
	TIMOTHY J. LEE	REVISED BY: JAMIE VALDIVIA DATE: 9-29-21 CHECKED BY: ERIN McPHERSON DESIGNED BY: ERIN McPHERSON

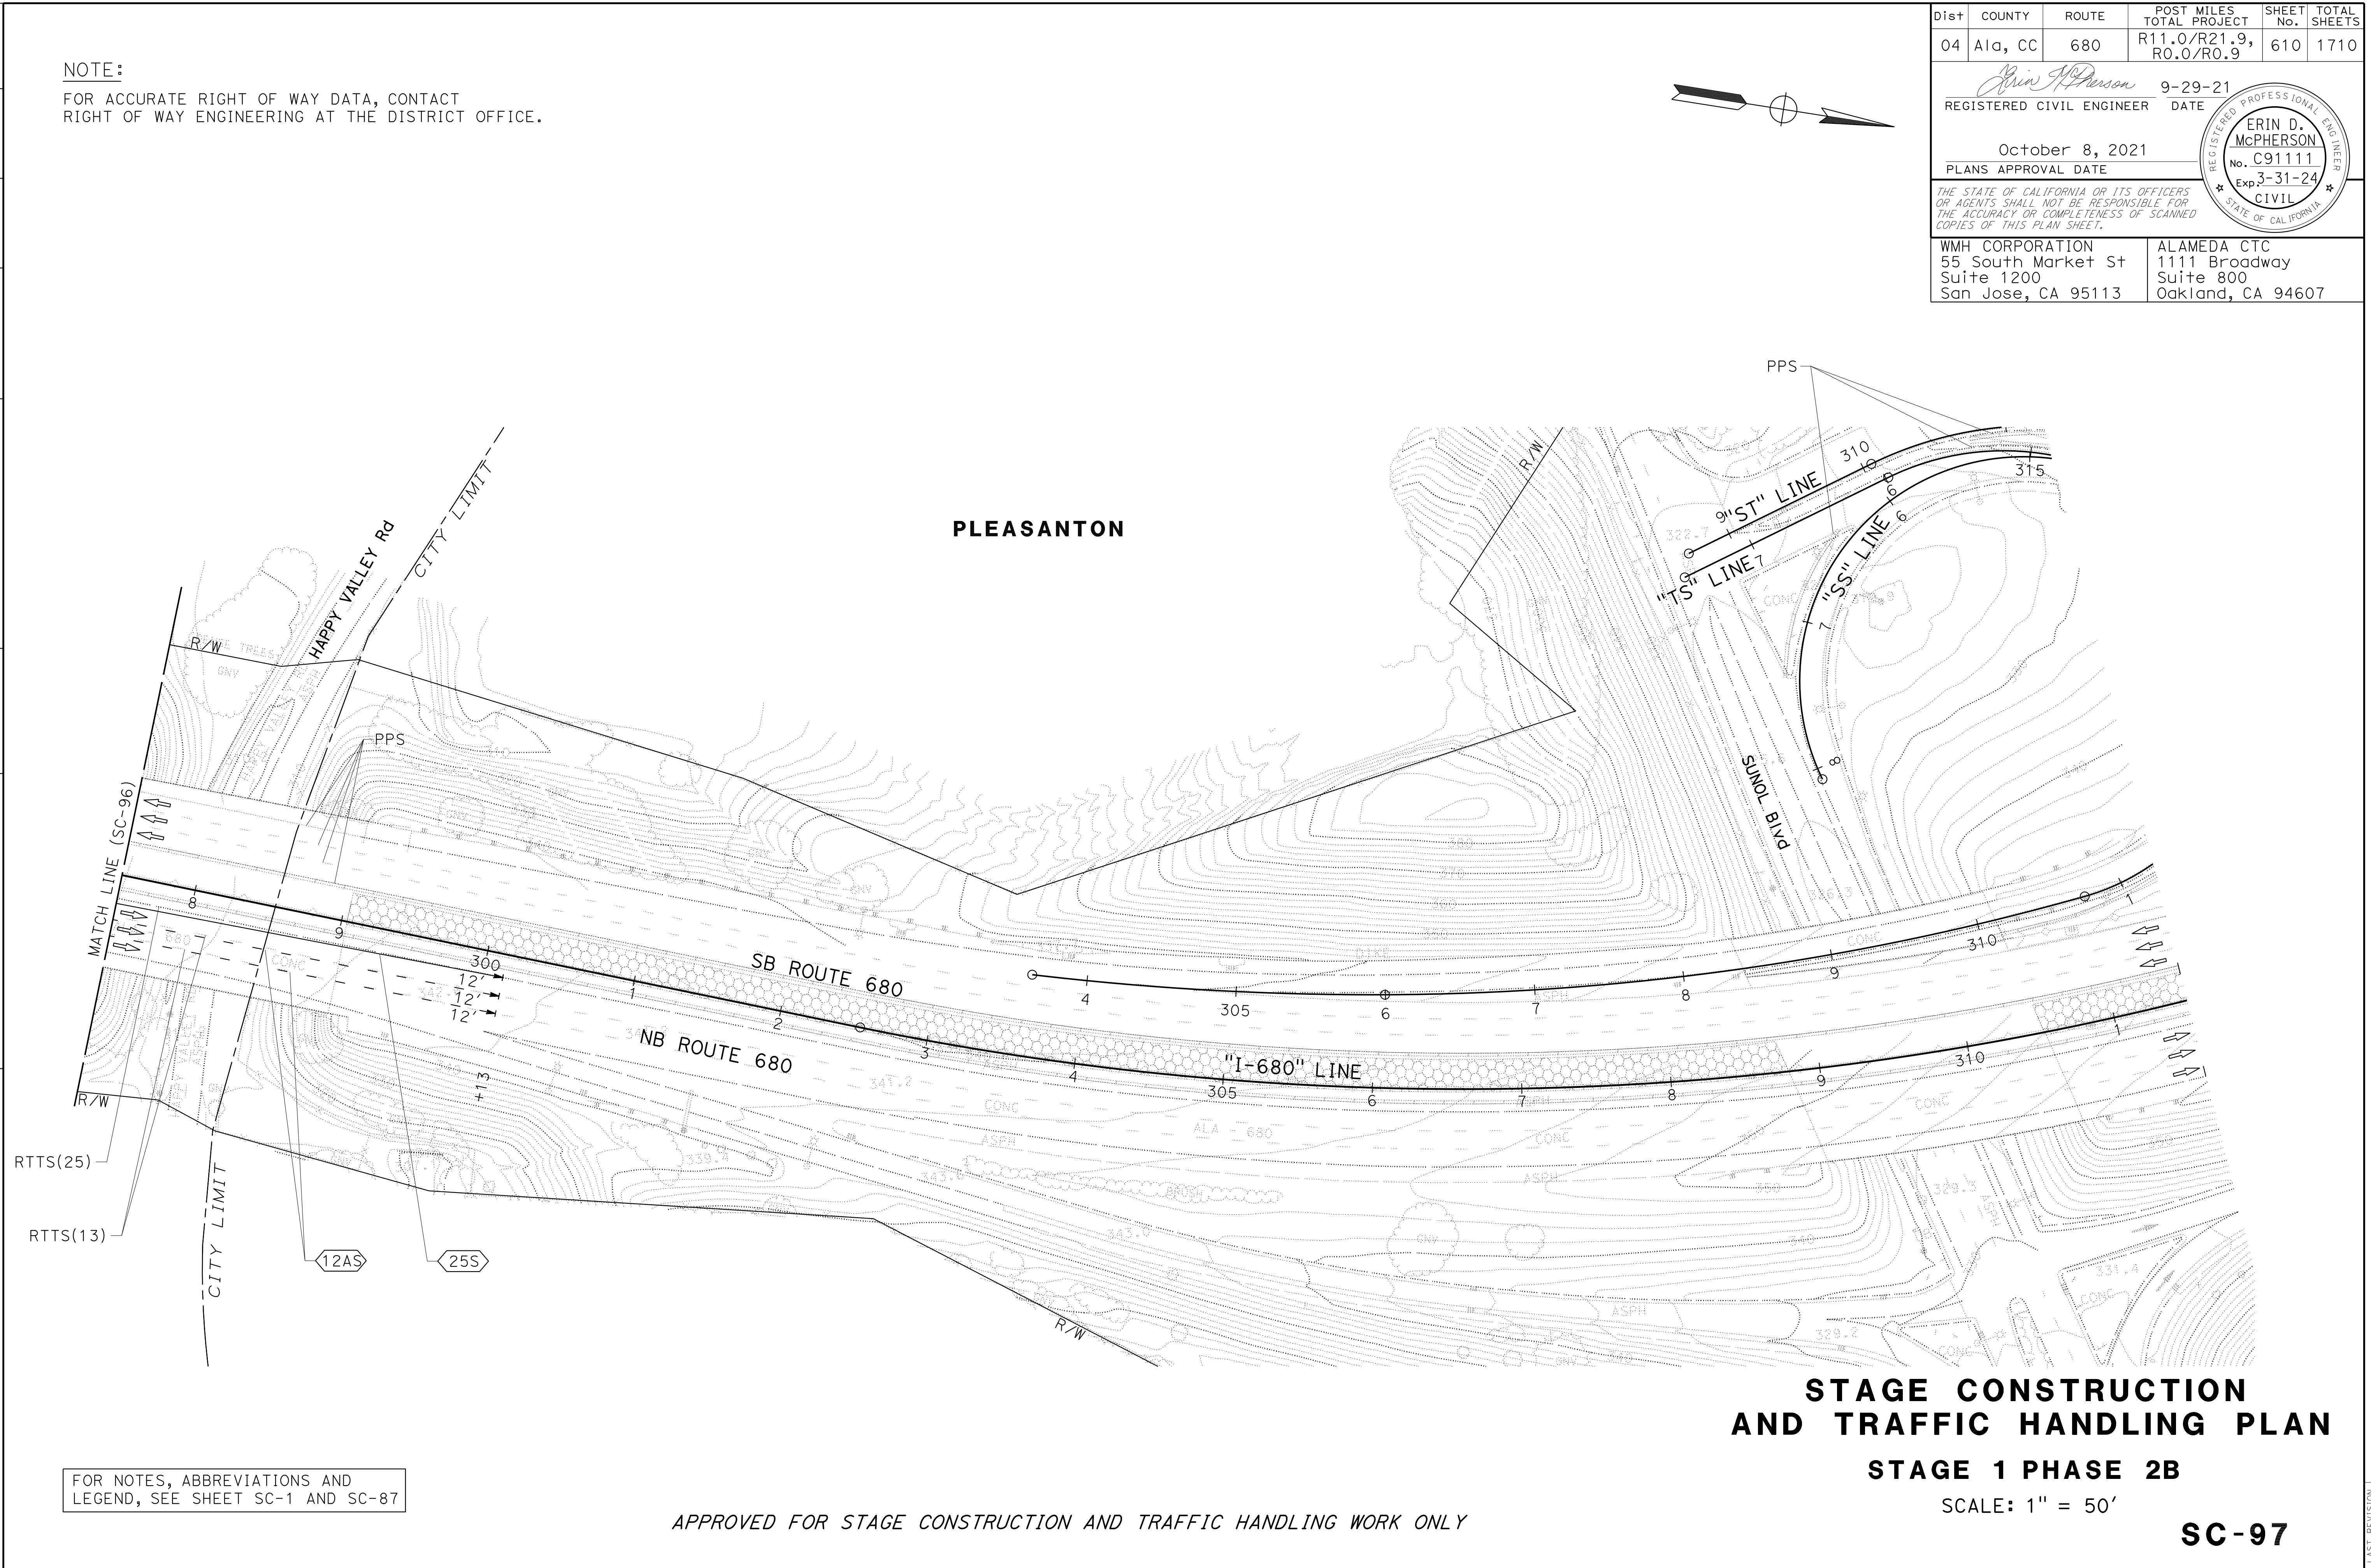






**STAGE CONSTRUCTION  
AND TRAFFIC HANDLING PLAN**  
**STAGE 1 PHASE 2B**  
 SCALE: 1" = 50'  
**SC-97**

FOR NOTES, ABBREVIATIONS AND  
LEGEND, SEE SHEET SC-1 AND SC-87

APPROVED FOR STAGE CONSTRUCTION AND TRAFFIC HANDLING WORK ONLY

LAST REVISION: DATE PLOTTED => 8-MAR-2022  
 09-29-21 TIME PLOTTED => 10:04

Dist	COUNTY	ROUTE	POST MILES TOTAL PROJECT	SHEET No.	TOTAL SHEETS
04	Ala, CC	680	R11.0/R21.9, RO.0/RO.9	611	1710
			9-29-21		
REGISTERED CIVIL ENGINEER			DATE		
October 8, 2021			PLANS APPROVAL DATE		
WMH CORPORATION 55 South Market St Suite 1200 San Jose, CA 95113			ALAMEDA CTC 1111 Broadway Suite 800 Oakland, CA 94607		

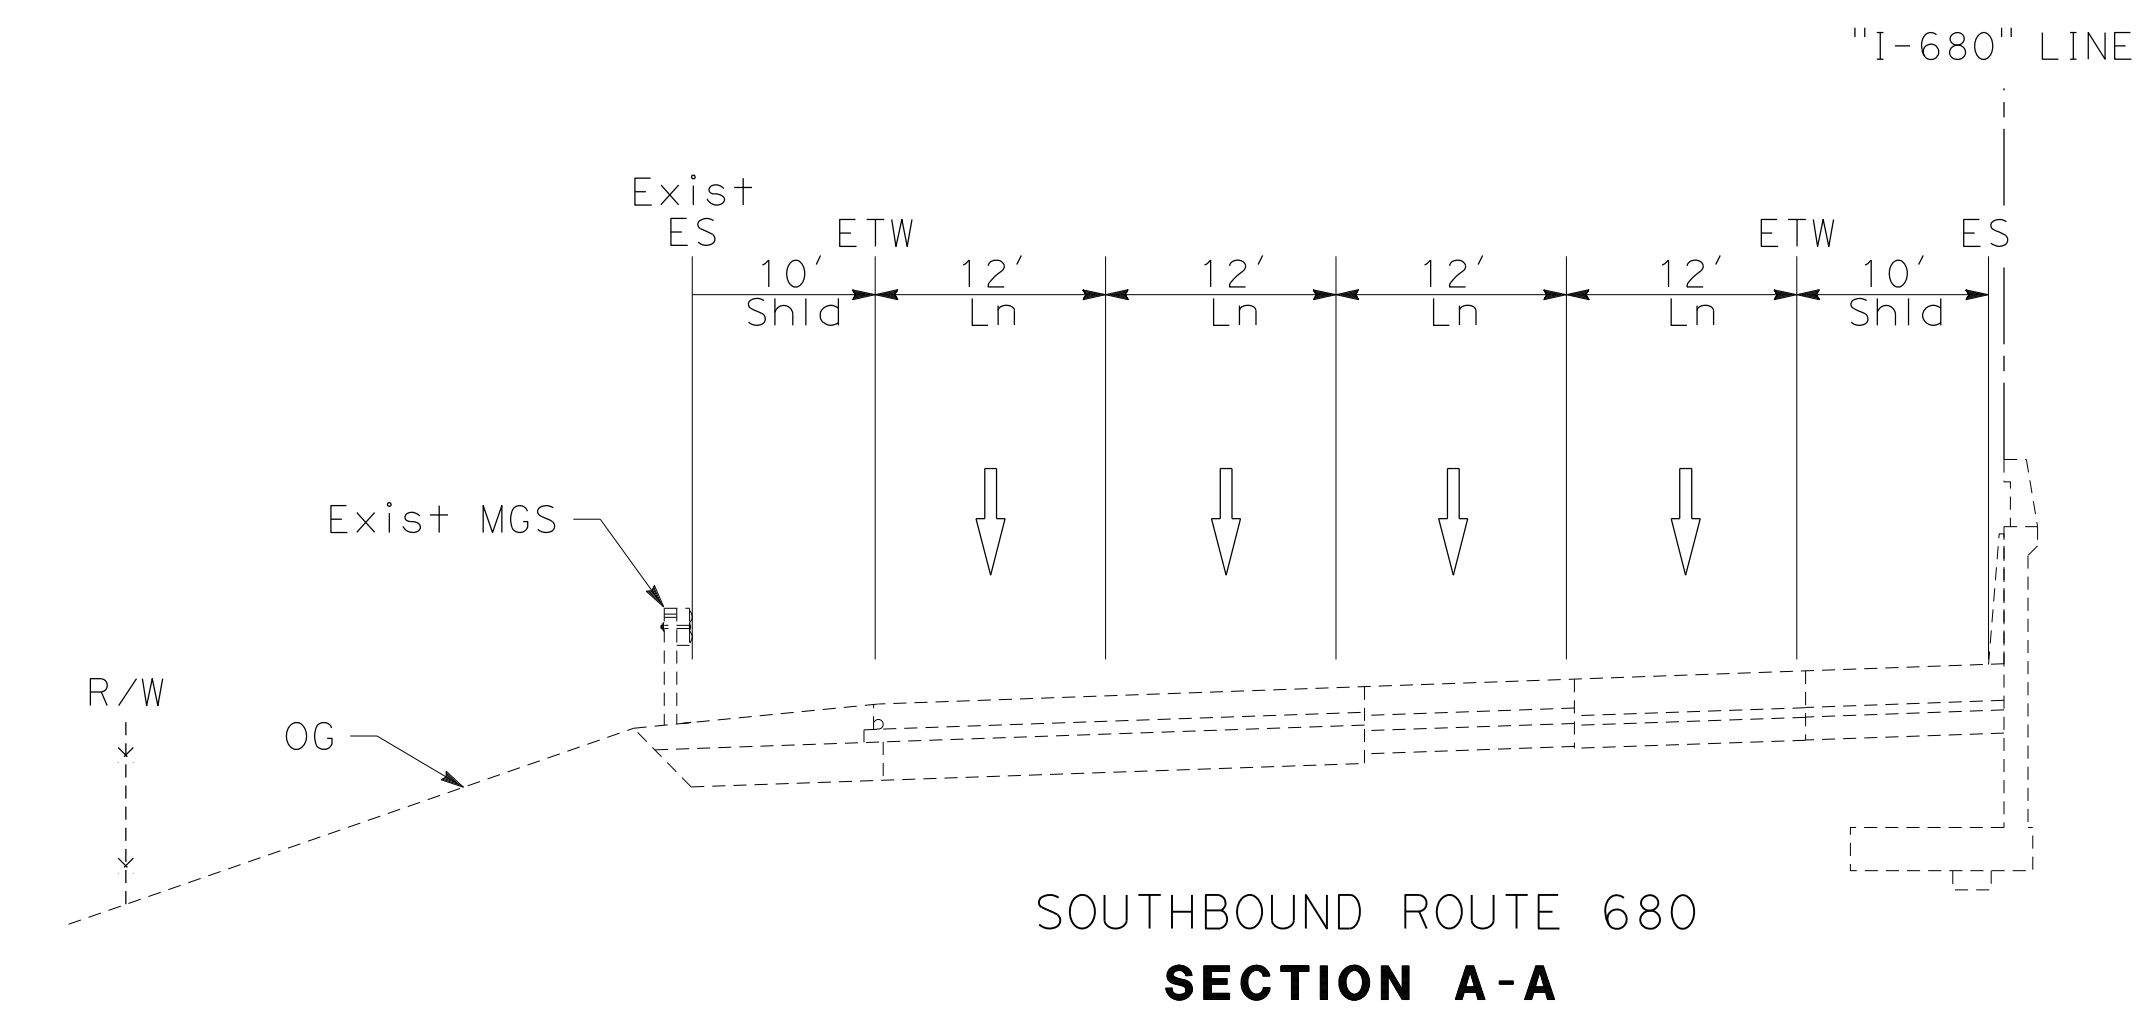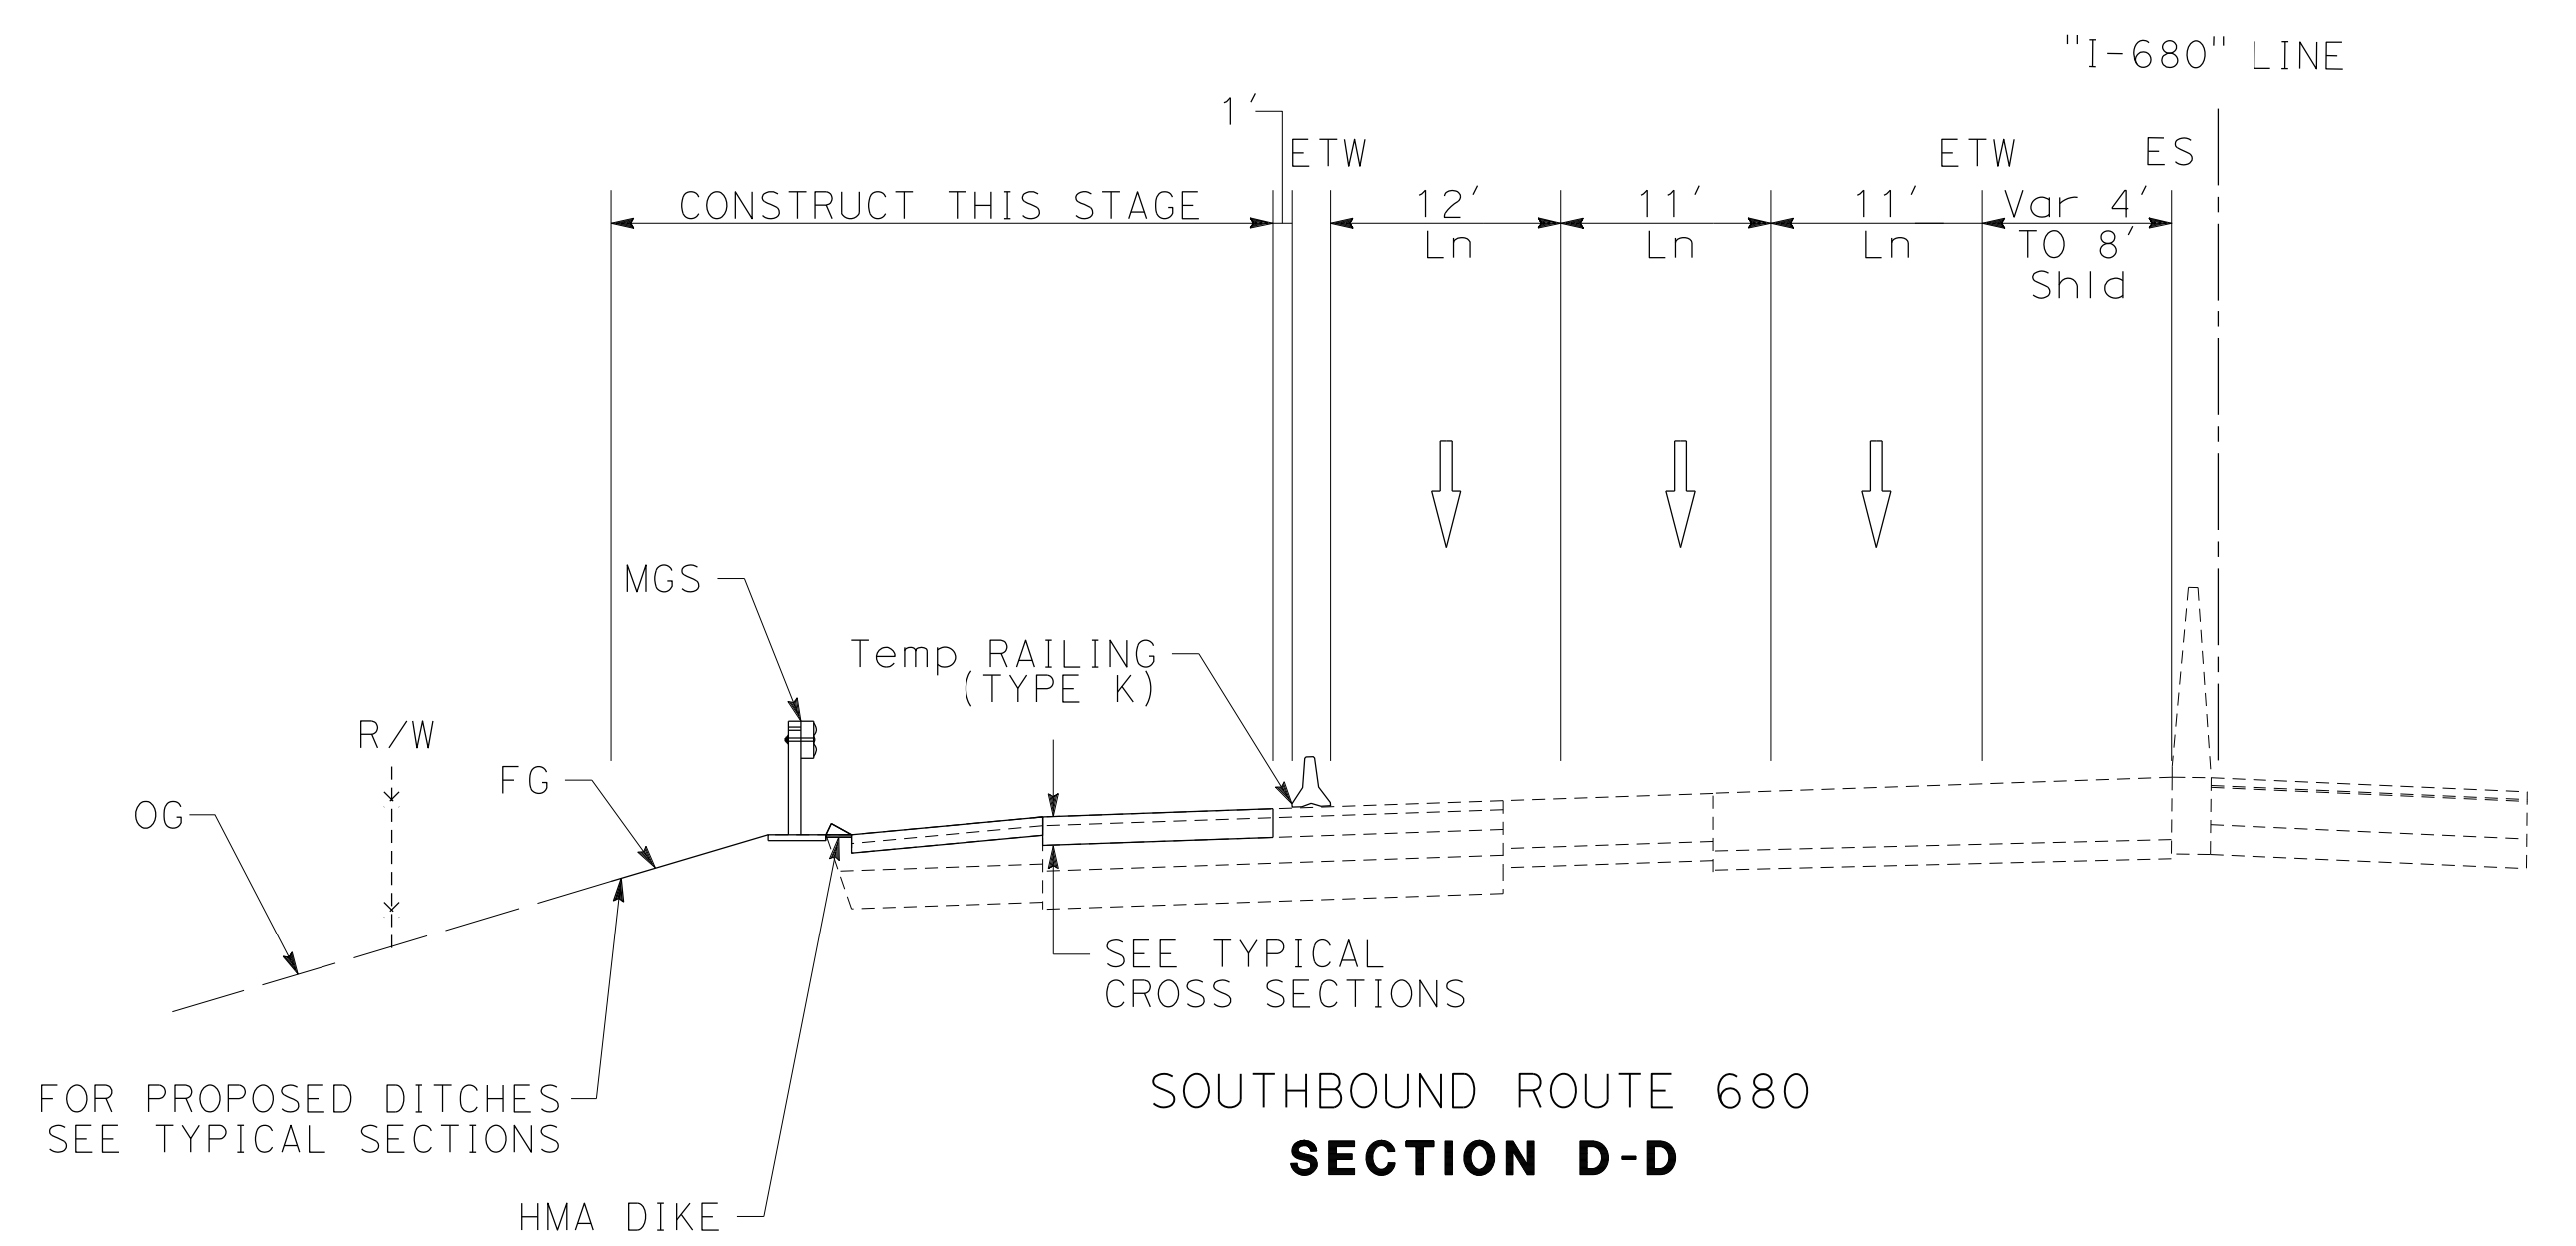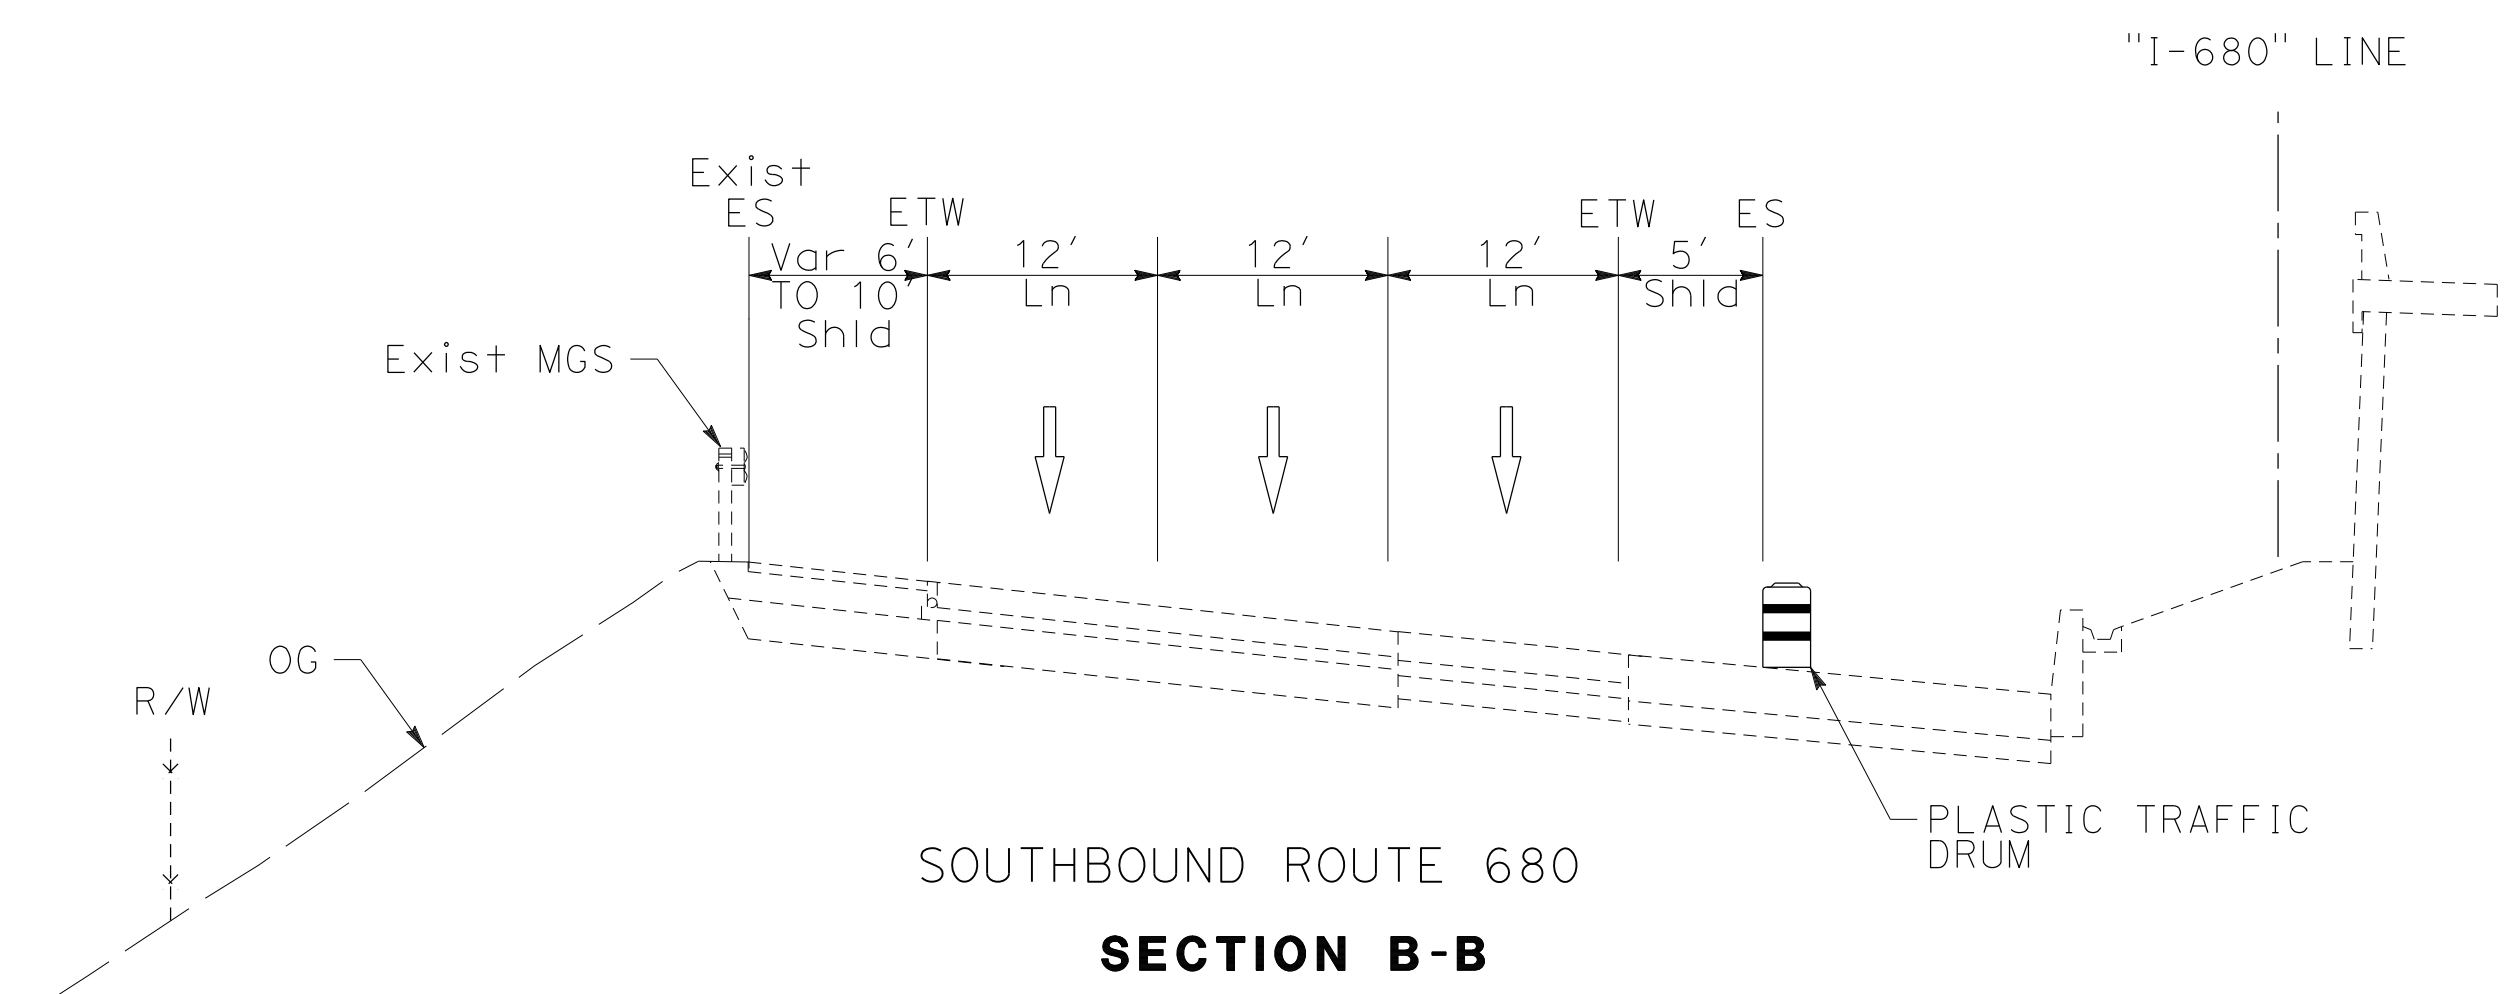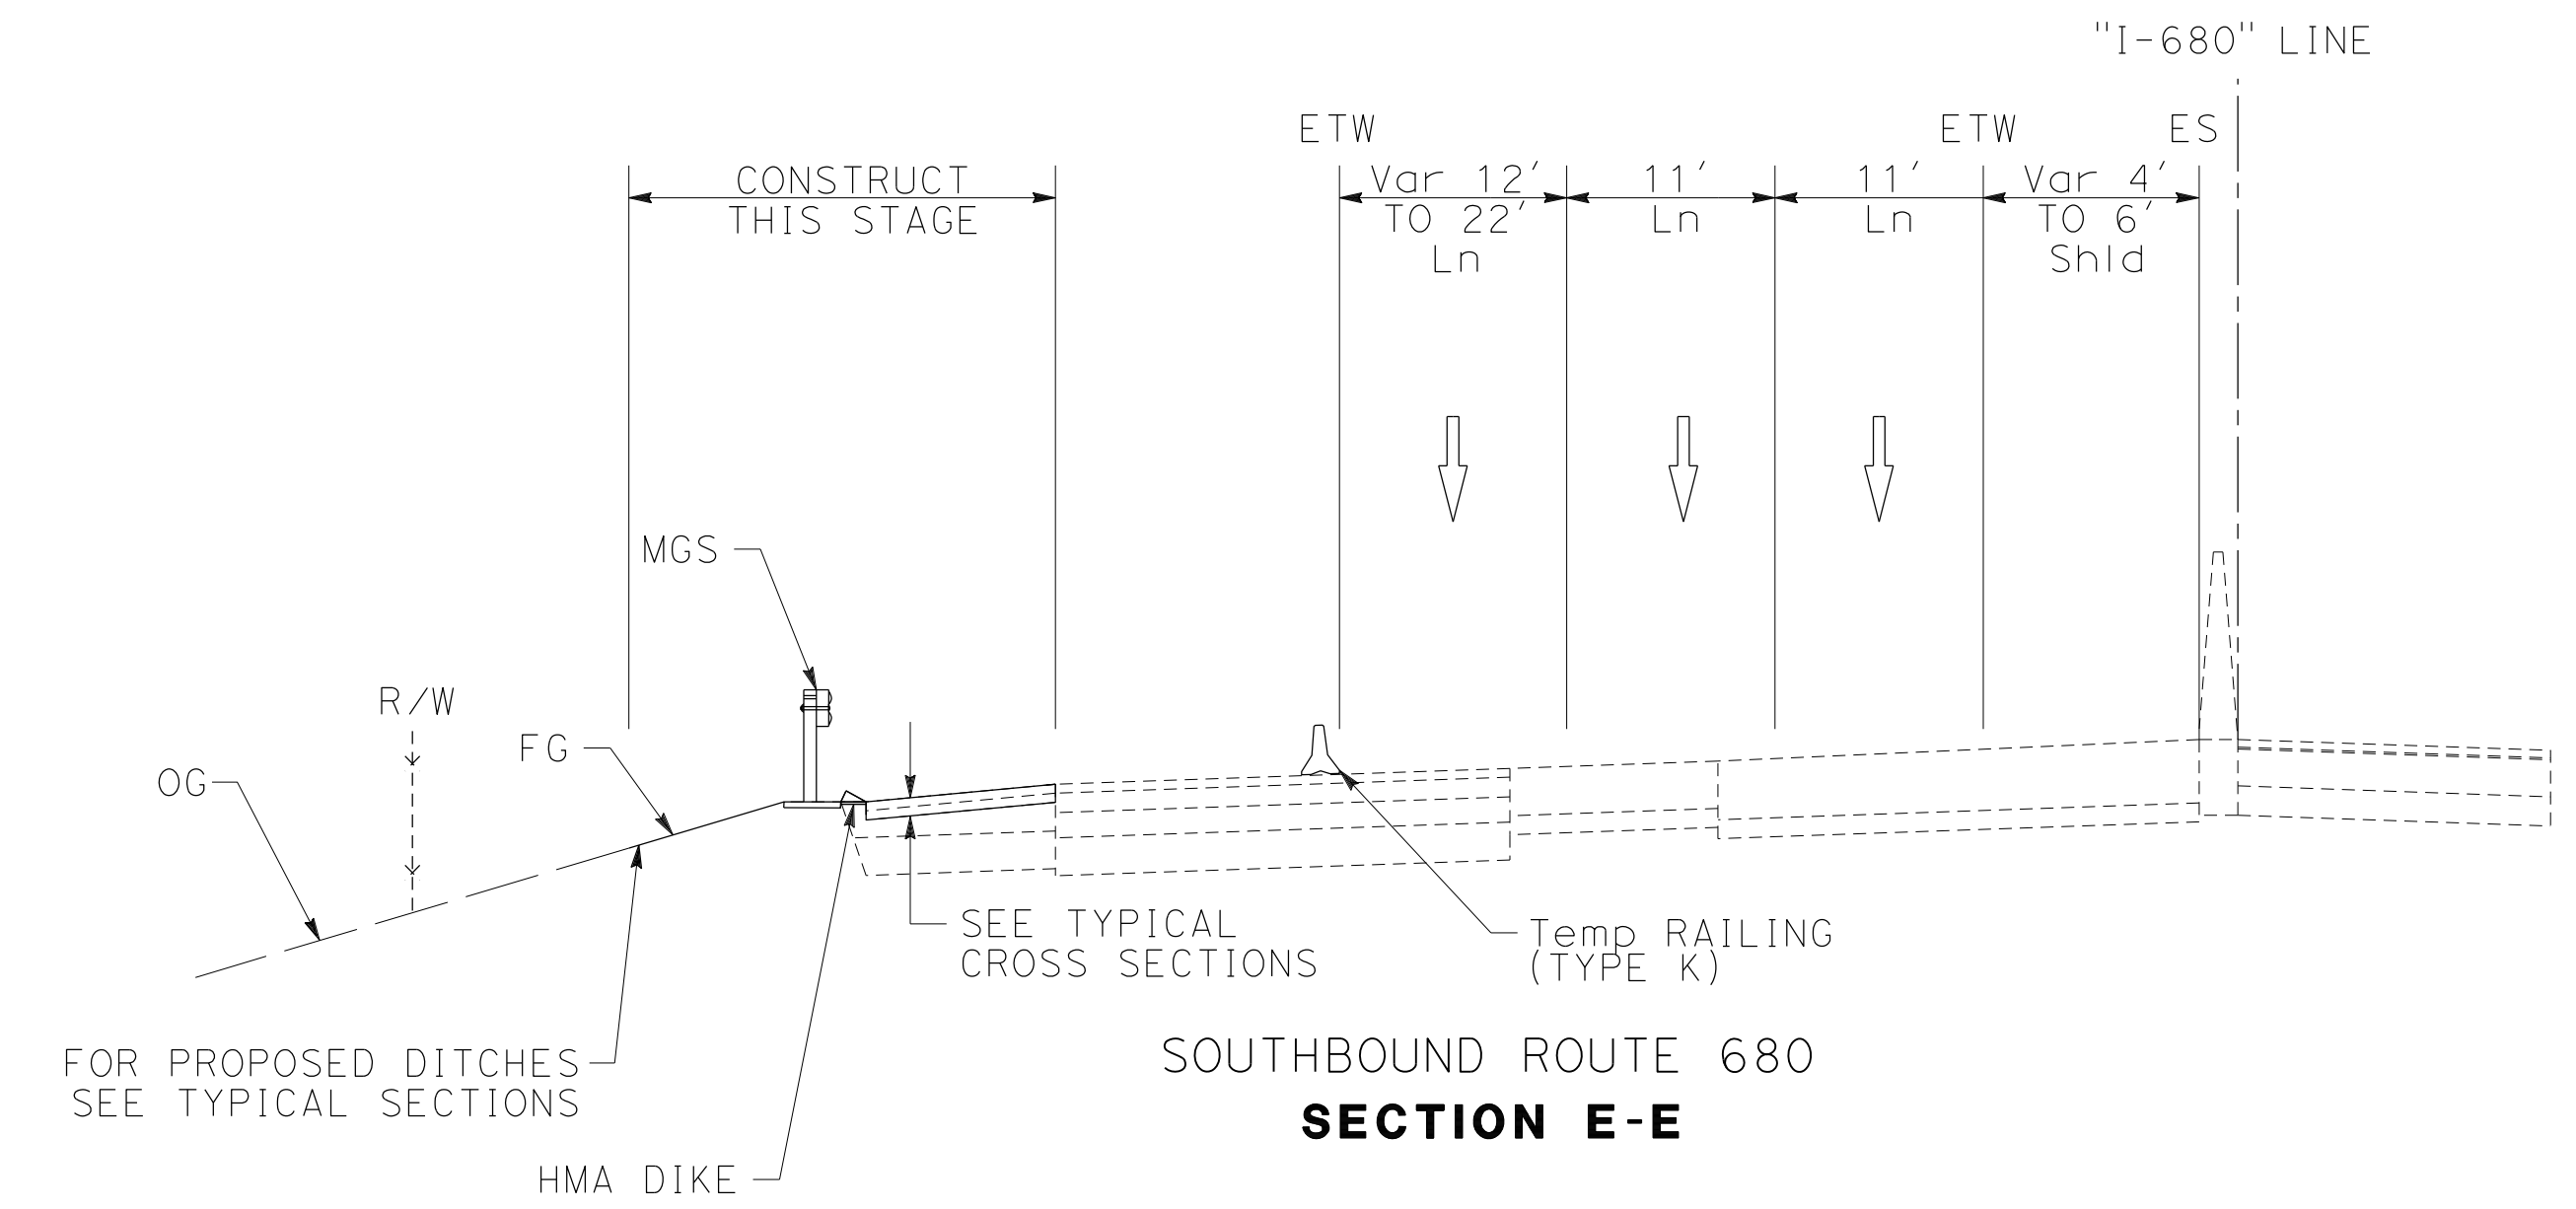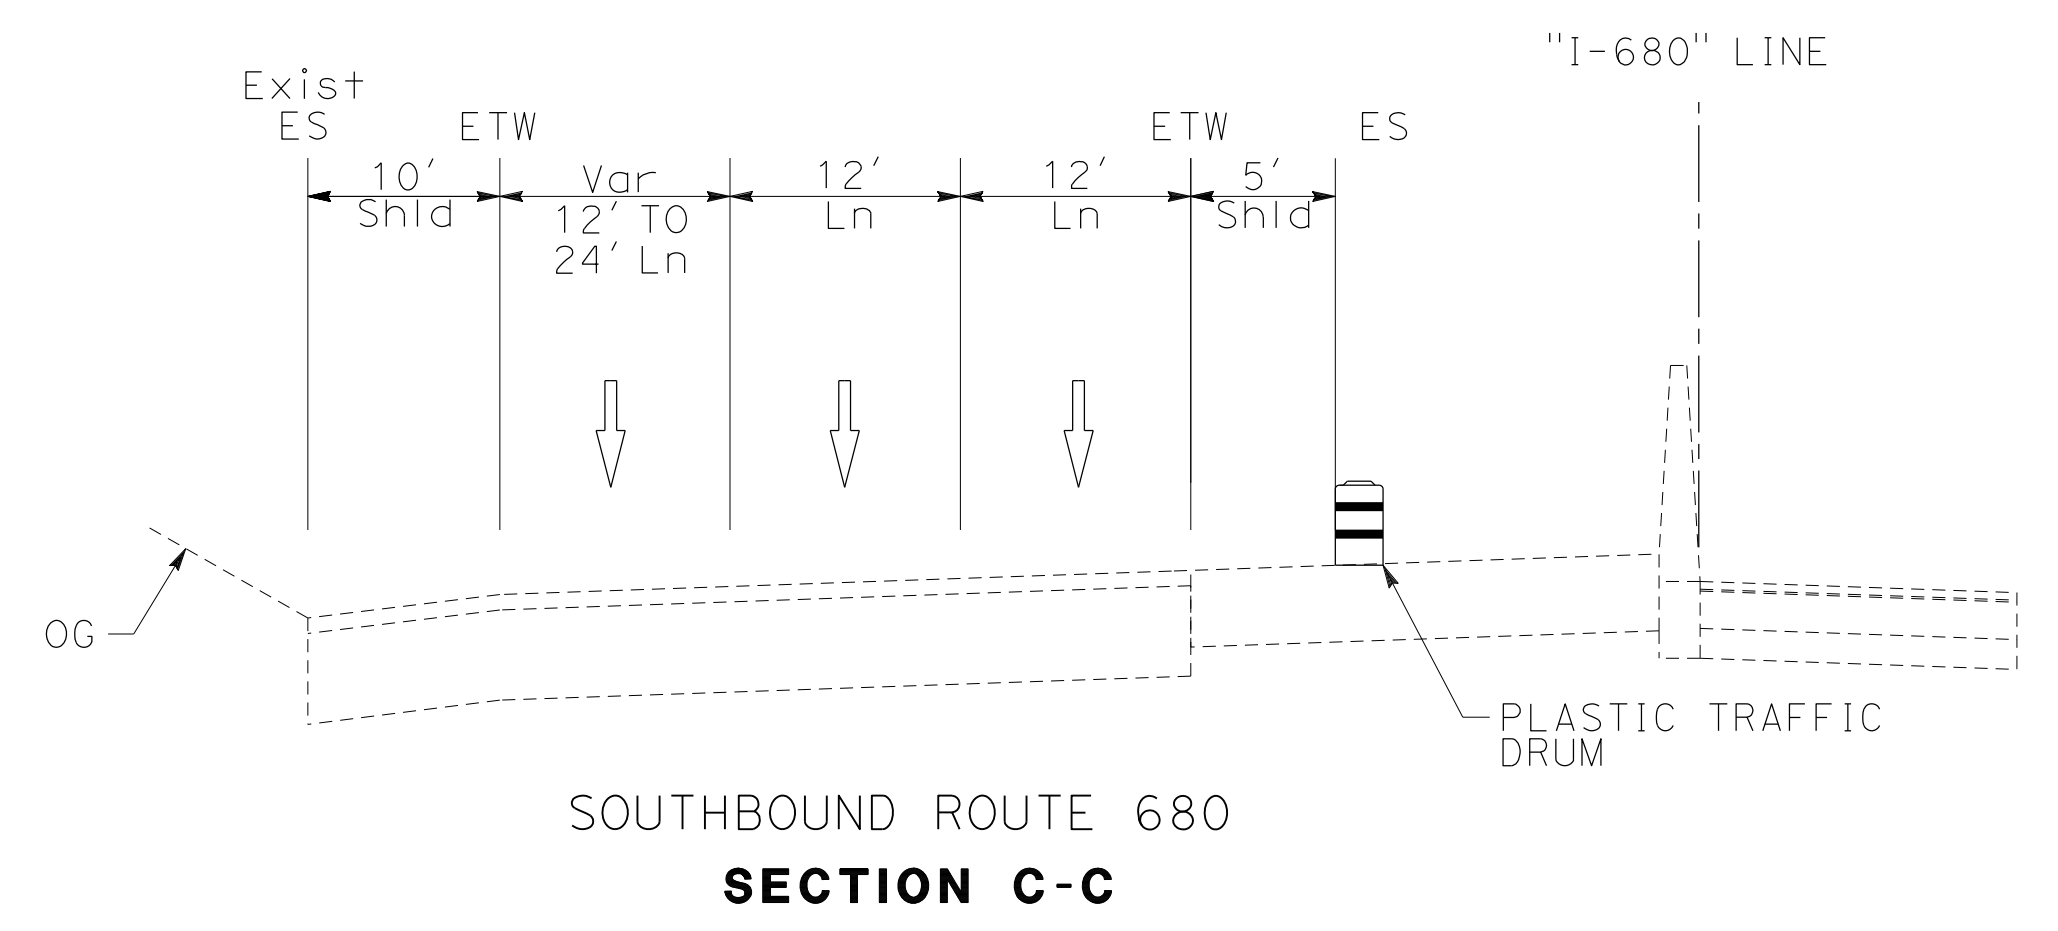

**STAGE CONSTRUCTION AND TRAFFIC HANDLING PLAN STAGE 2**

NO SCALE


**SC-98**

FOR NOTES, ABBREVIATIONS AND LEGEND, SEE SHEET SC-1 AND SC-102


X:\680\_SB\_GAP\_EXPRESS\000\_CADD\Submittal\1\1\CADD\_submittal\0420000235ma098.dgn  
 STATE OF CALIFORNIA - DEPARTMENT OF TRANSPORTATION  
 CONSULTANT FUNCTIONAL SUPERVISOR  
 JAMEY VALDIVIA  
 ERIN MCPHERSON  
 CALCULATED-DESIGNED BY  
 CHECKED BY  
 TIMOTHY J. LEE  
 REVISIONS  
 REVISION NO. DATE BY  
 1 09-29-21 JV




Dist	COUNTY	ROUTE	POST MILES TOTAL PROJECT	SHEET No.	TOTAL SHEETS
04	Ala, CC	680	R11.0/R21.9, RO.0/RO.9	613	1710
			9-29-21		
REGISTERED CIVIL ENGINEER			DATE		
October 8, 2021			PLANS APPROVAL DATE		
THE STATE OF CALIFORNIA OR ITS OFFICERS OR AGENTS SHALL NOT BE RESPONSIBLE FOR THE ACCURACY OR COMPLETENESS OF SCANNED COPIES OF THIS PLAN SHEET.					
WMH CORPORATION 55 South Market St Suite 1200 San Jose, CA 95113			ALAMEDA CTC 1111 Broadway Suite 800 Oakland, CA 94607		

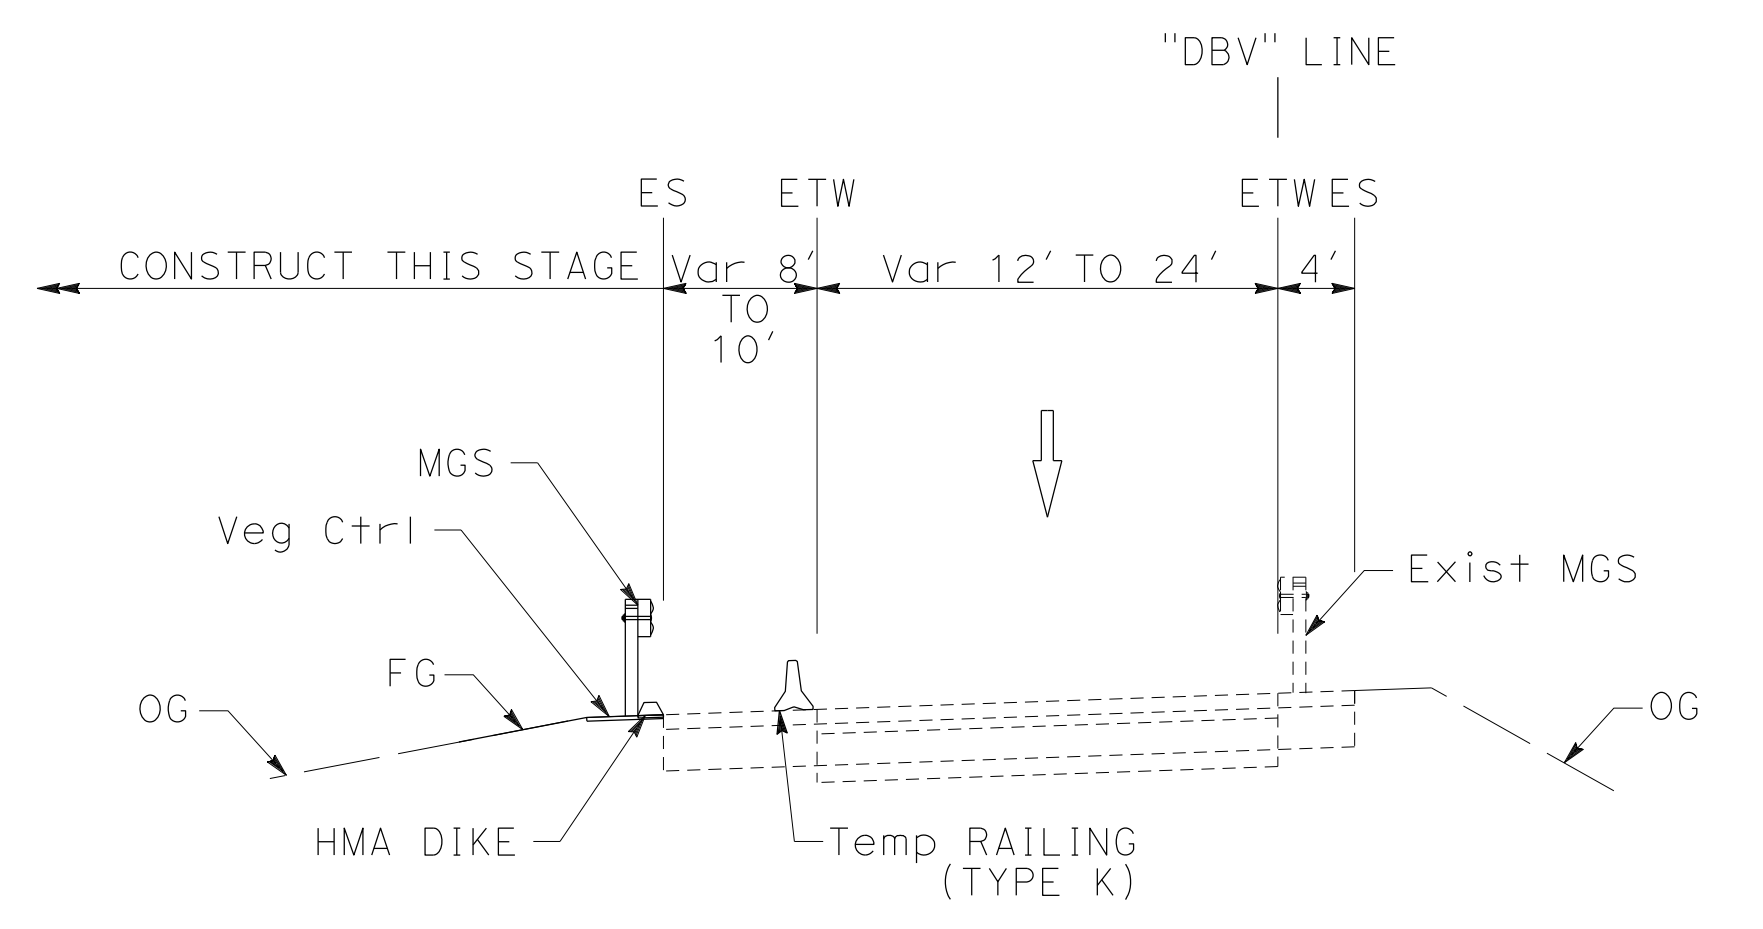


SB ROUTE 680 OFF RAMP TO AMADOR PLAZA Rd  
**SECTION M-M**

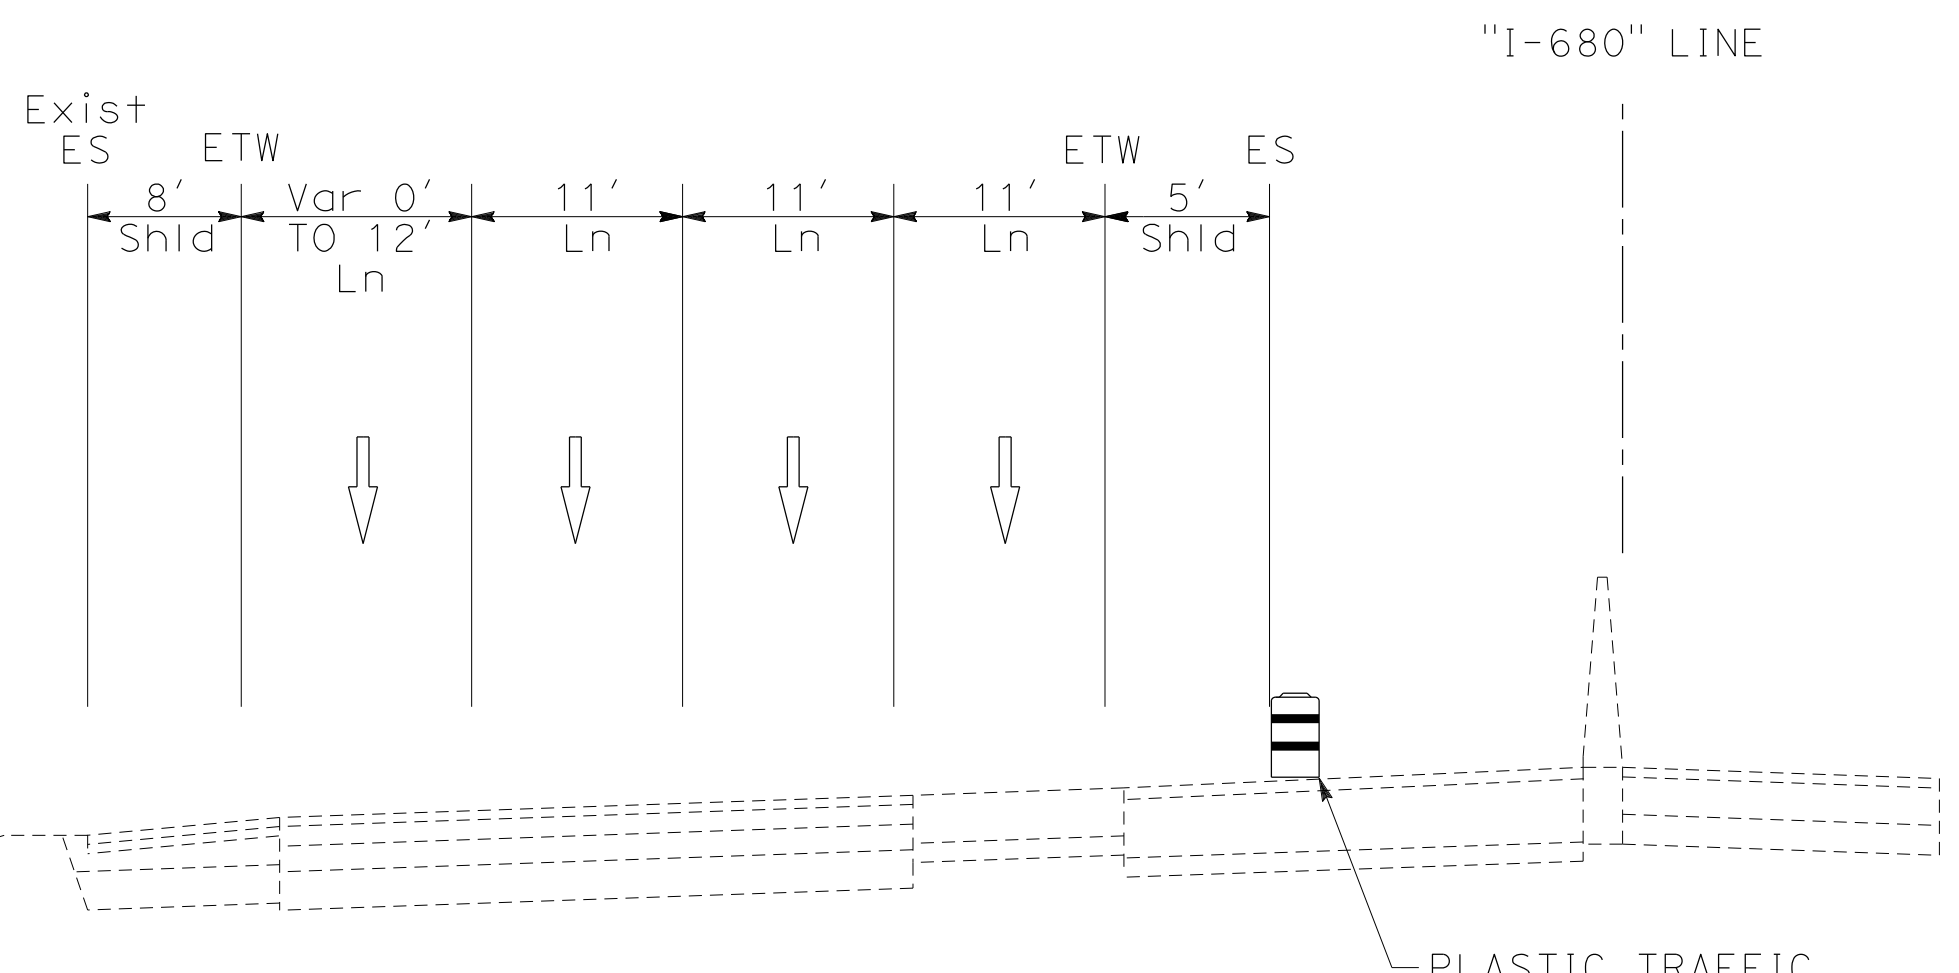


SOUTHBOUND ROUTE 680  
**SECTION L-L**

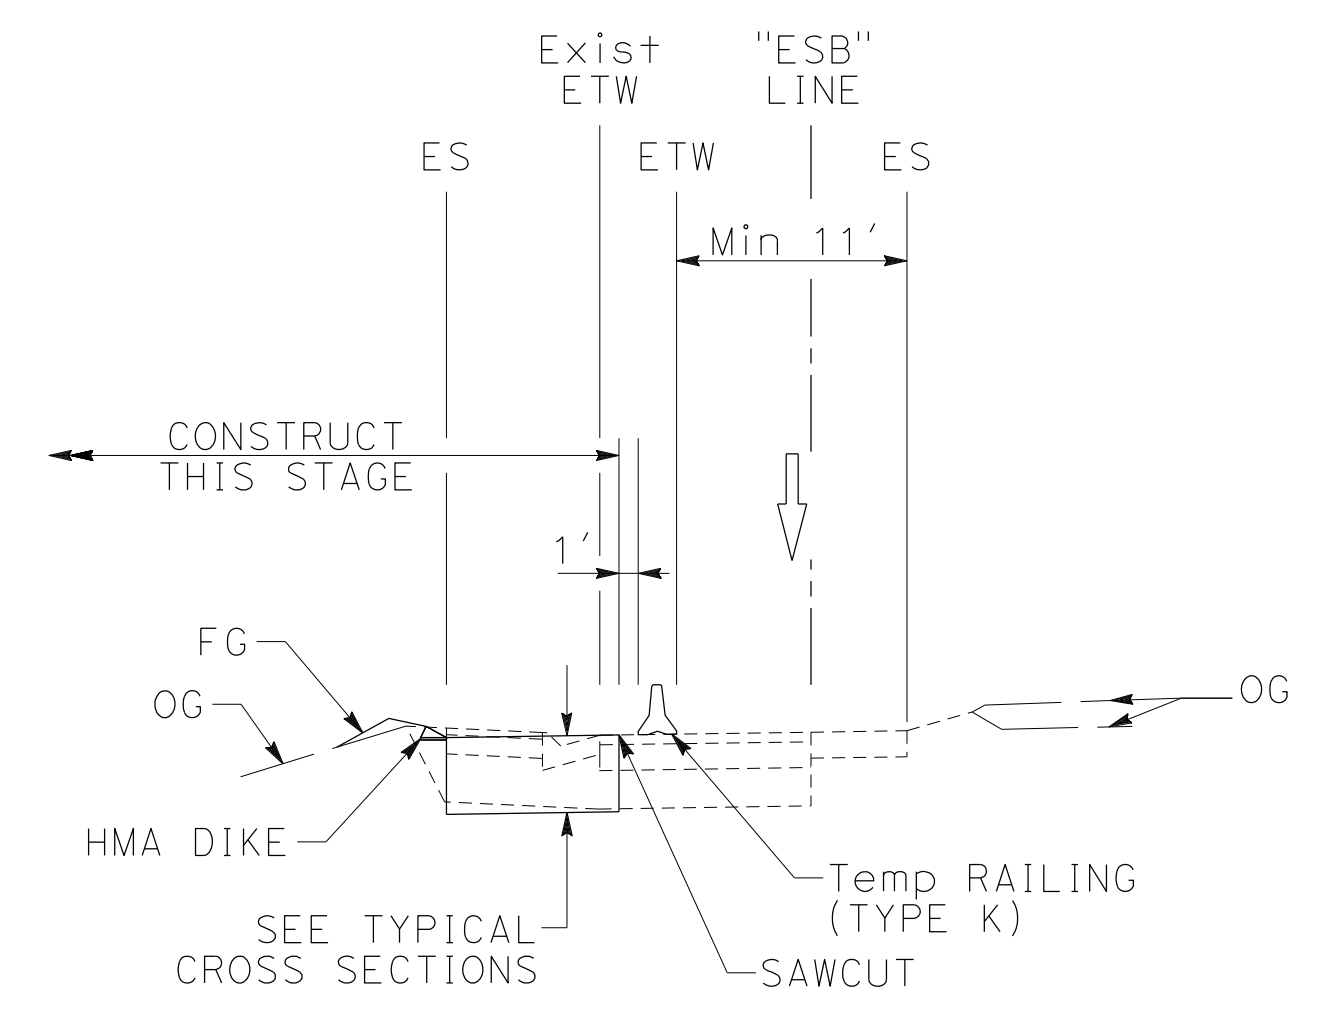

EB ROUTE 580 OFF RAMP TO SB ROUTE 680  
**SECTION K-K**

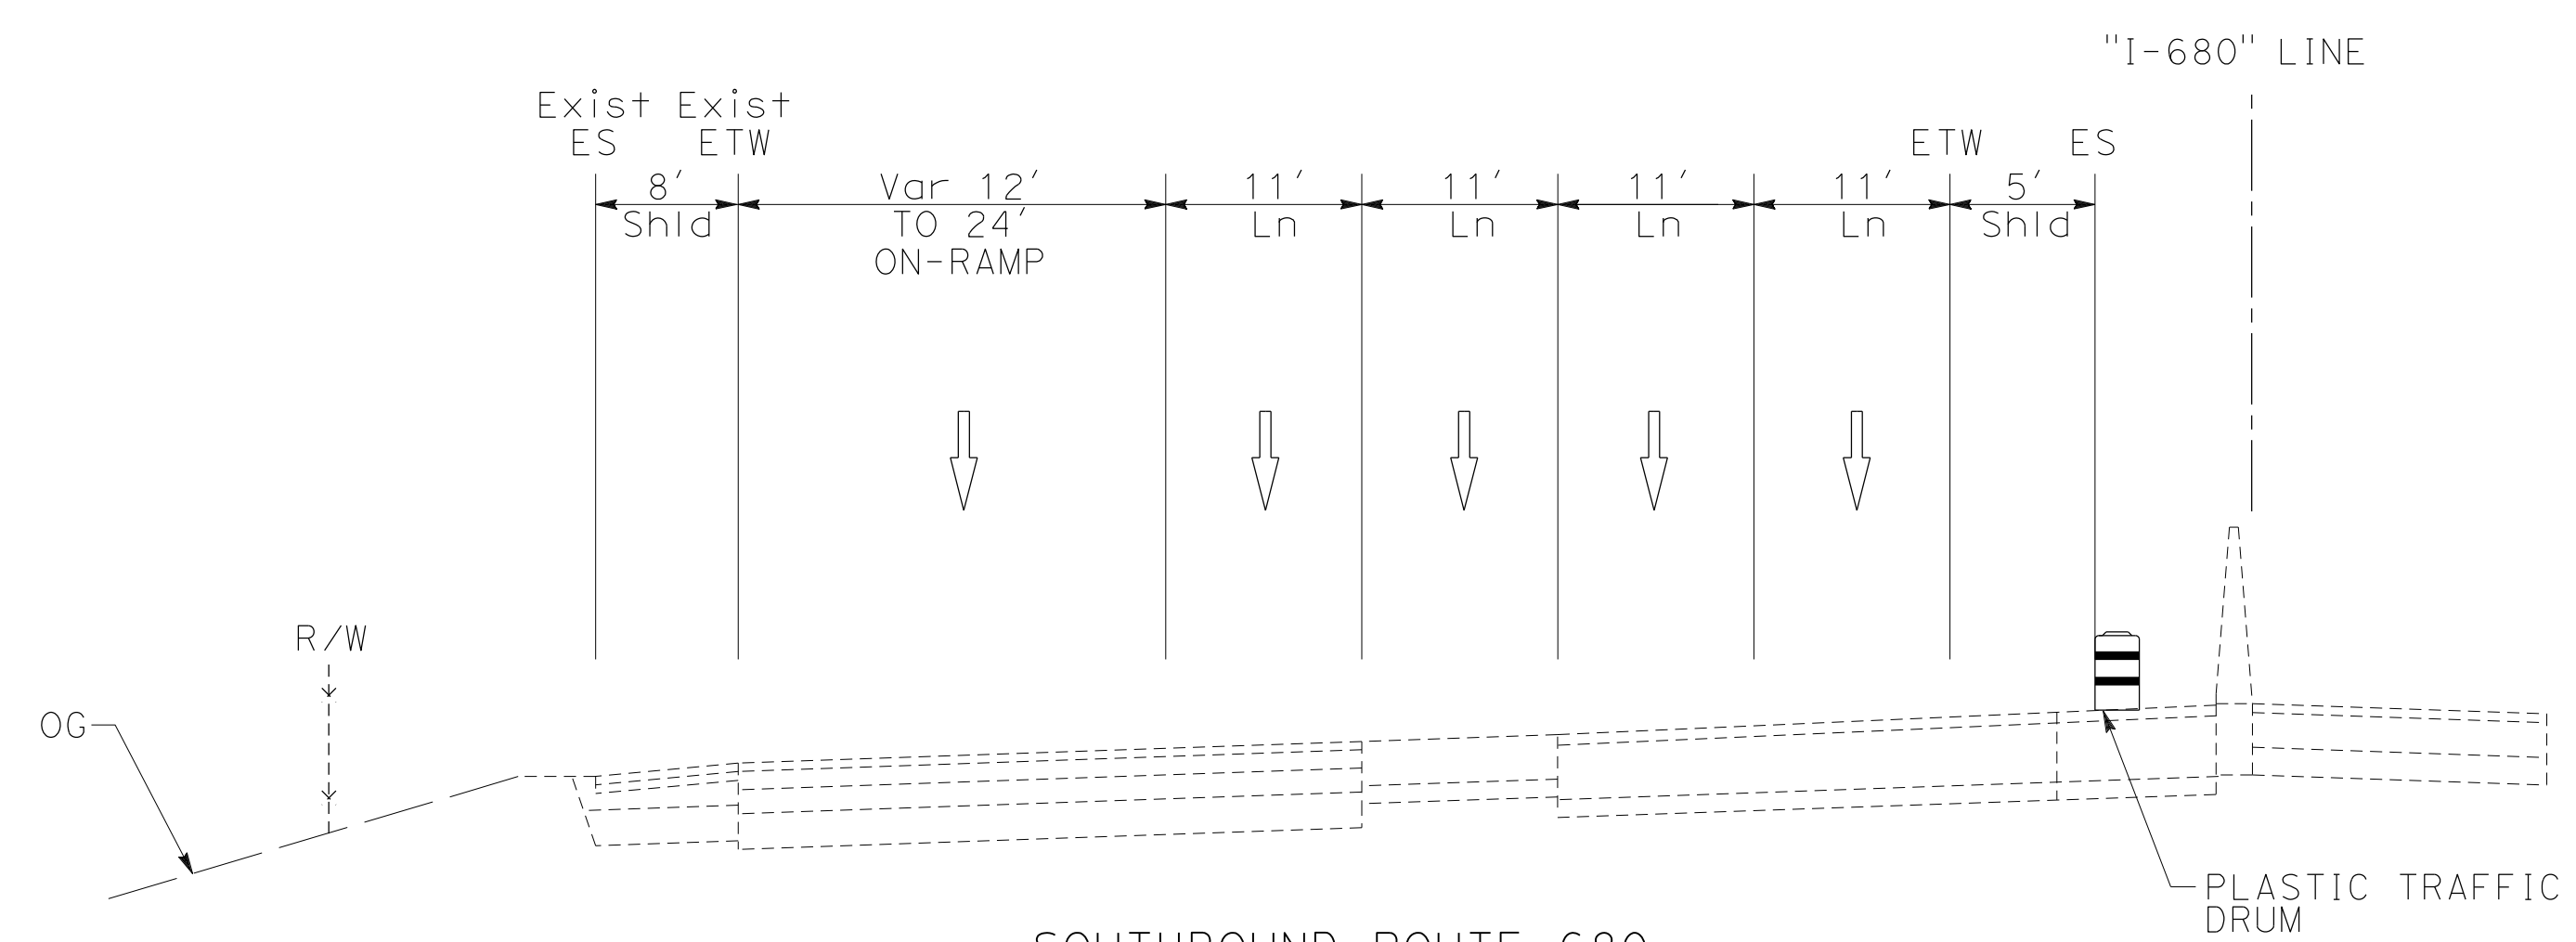

SOUTHBOUND ROUTE 680  
**SECTION O-O**

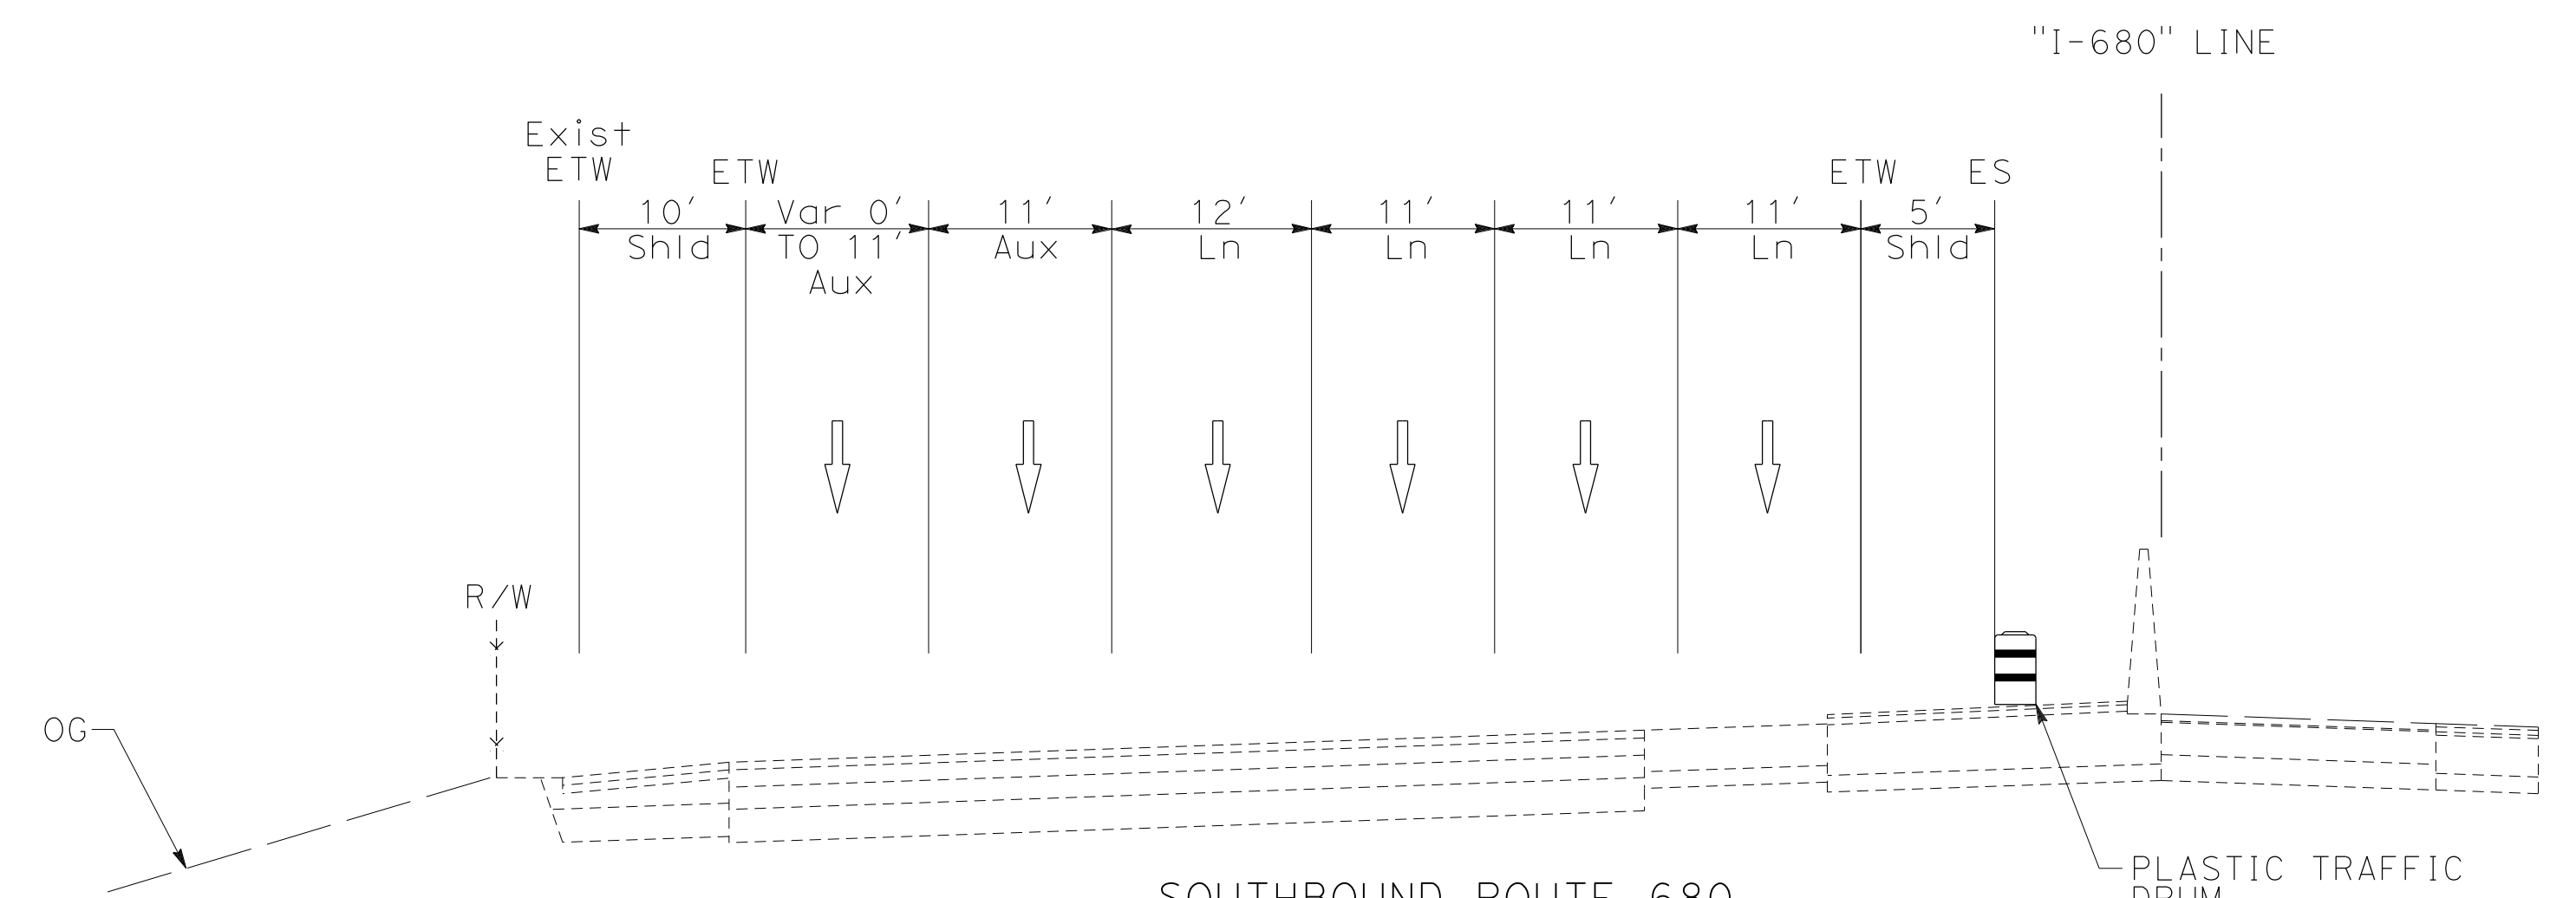

SOUTHBOUND ROUTE 680  
**SECTION N-N**

**STAGE CONSTRUCTION AND TRAFFIC HANDLING PLAN STAGE 2**





NO SCALE

**SC-100**

FOR NOTES, ABBREVIATIONS AND LEGEND, SEE SHEET SC-1 AND SC-102

X:\680\_SB\_GAP\_EXPRESS\000\_CADD\_Submit\10420000235ma100.dgn  
 STATE OF CALIFORNIA - DEPARTMENT OF TRANSPORTATION  
 CONSULTANT: FUNCTIONAL SUPERVISOR: JAMEY VALDIVIA  
 CHECKED BY: ERIN MCPHERSON  
 SUPERVISOR: TIMOTHY J. LEE  
 DESIGNED BY: JAV  
 DATE REVISED: 9-29-21  
 REVISIONS:

Dist	COUNTY	ROUTE	POST MILES TOTAL PROJECT	SHEET No.	TOTAL SHEETS
04	Ala, CC	680	R11.0/R21.9, R0.0/R0.9	614	1710
			9-29-21		
REGISTERED CIVIL ENGINEER			DATE		
October 8, 2021			PLANS APPROVAL DATE		
WMH CORPORATION 55 South Market St Suite 1200 San Jose, CA 95113			ALAMEDA CTC 1111 Broadway Suite 800 Oakland, CA 94607		

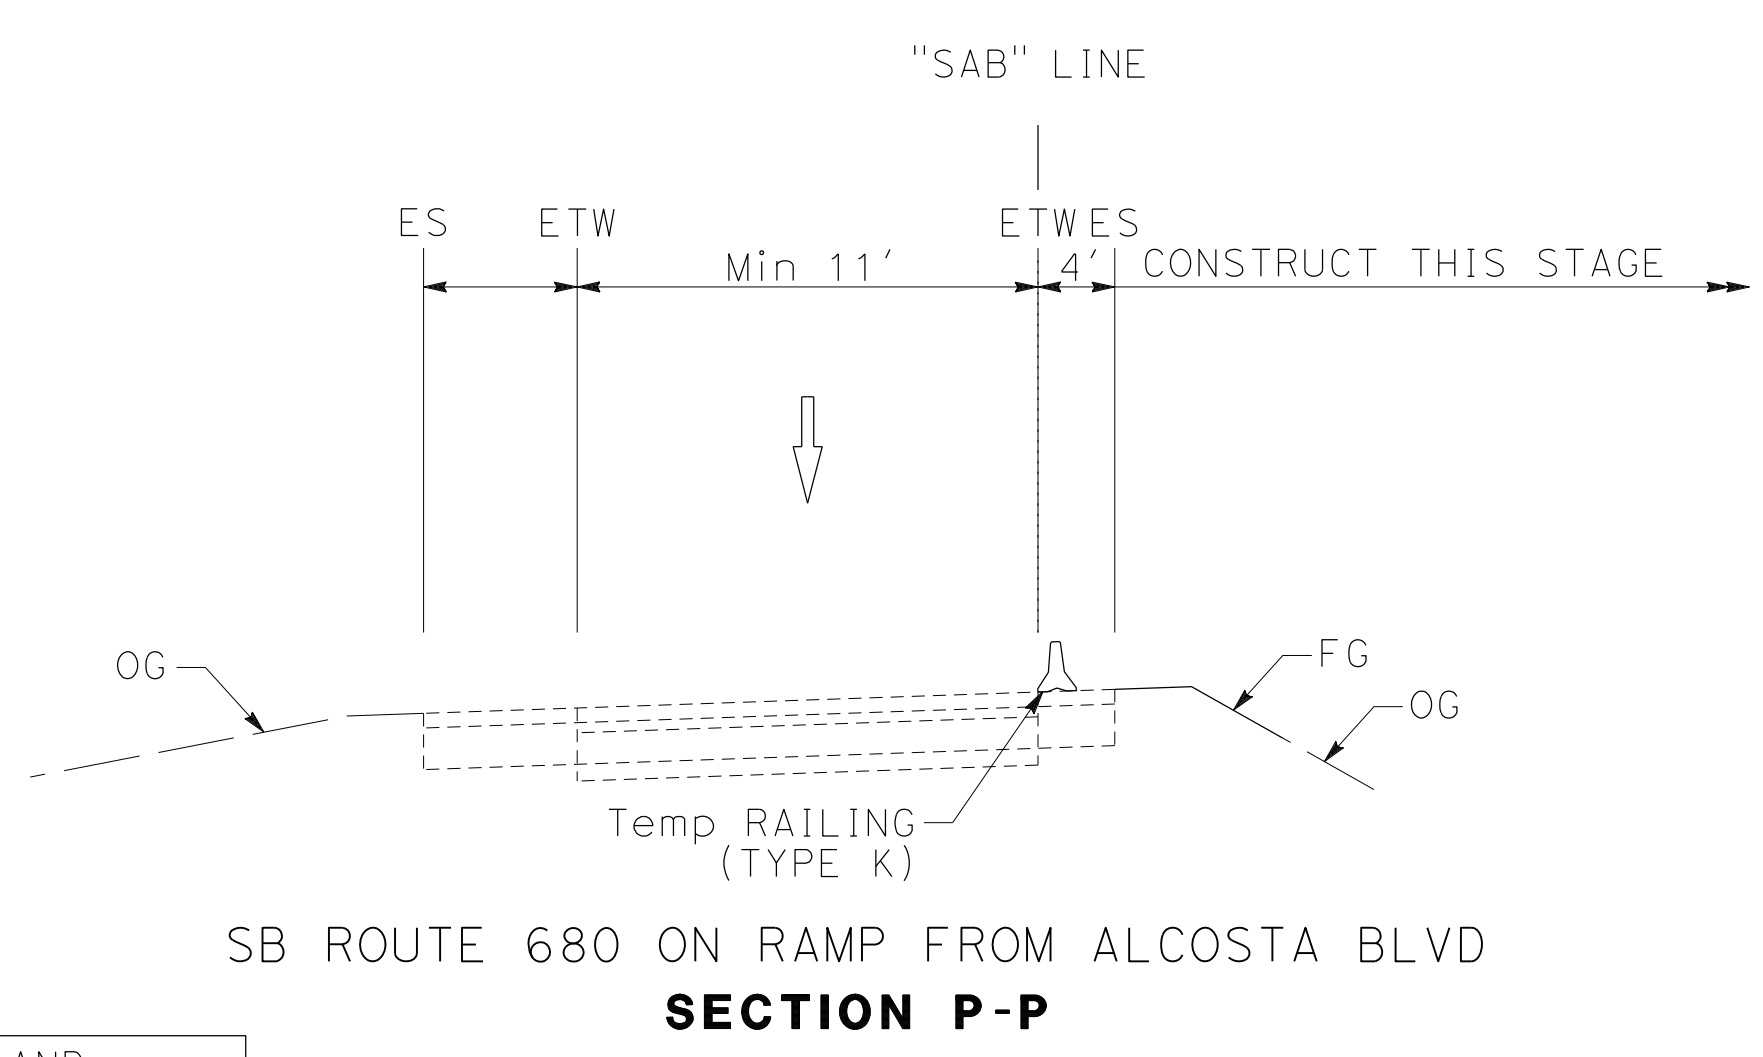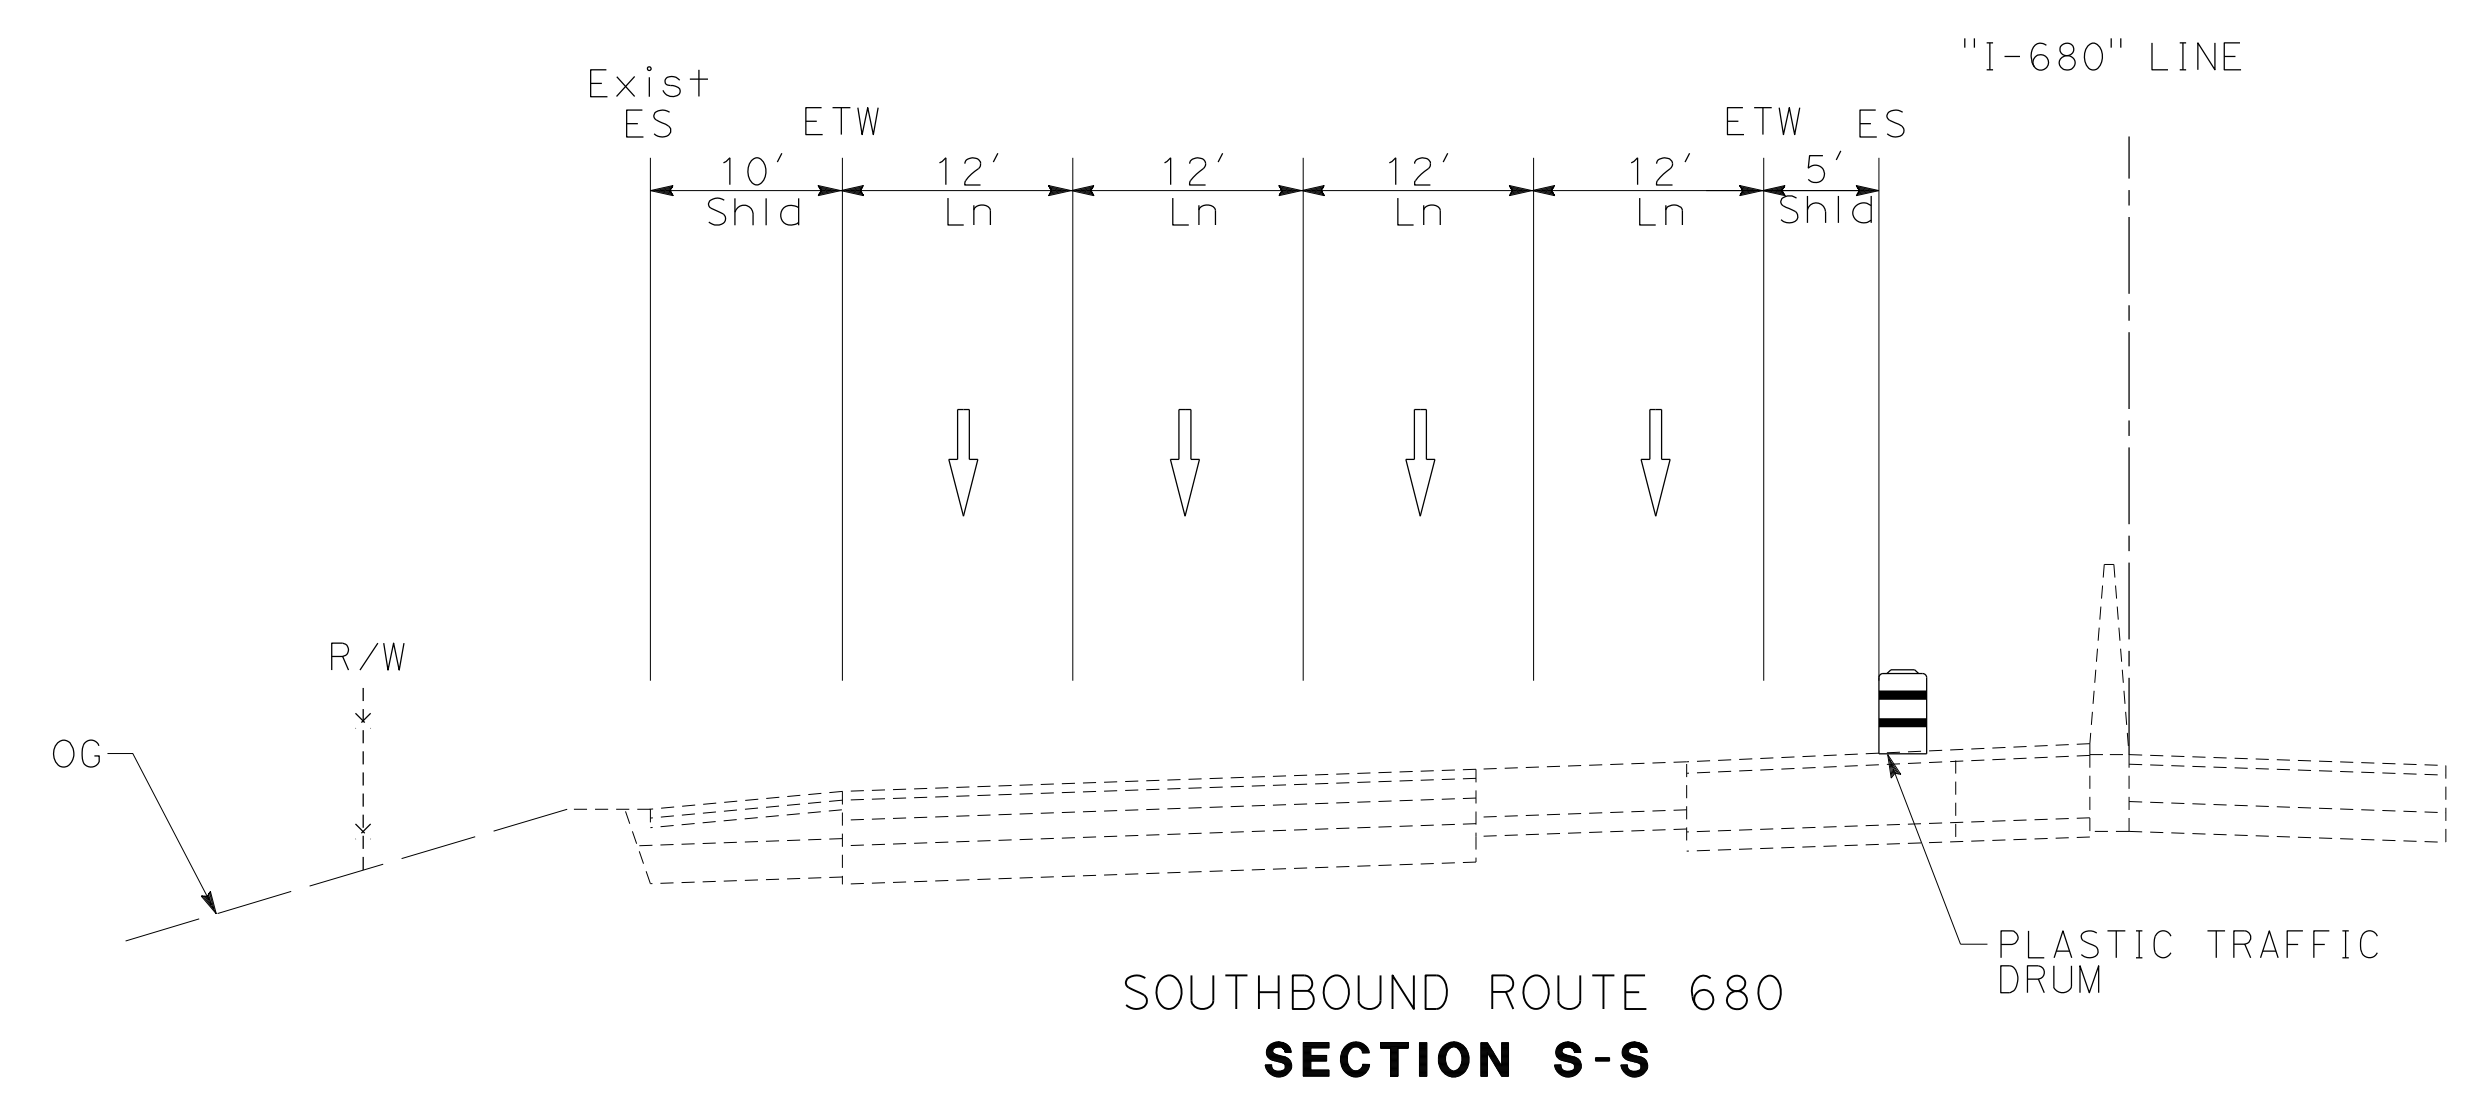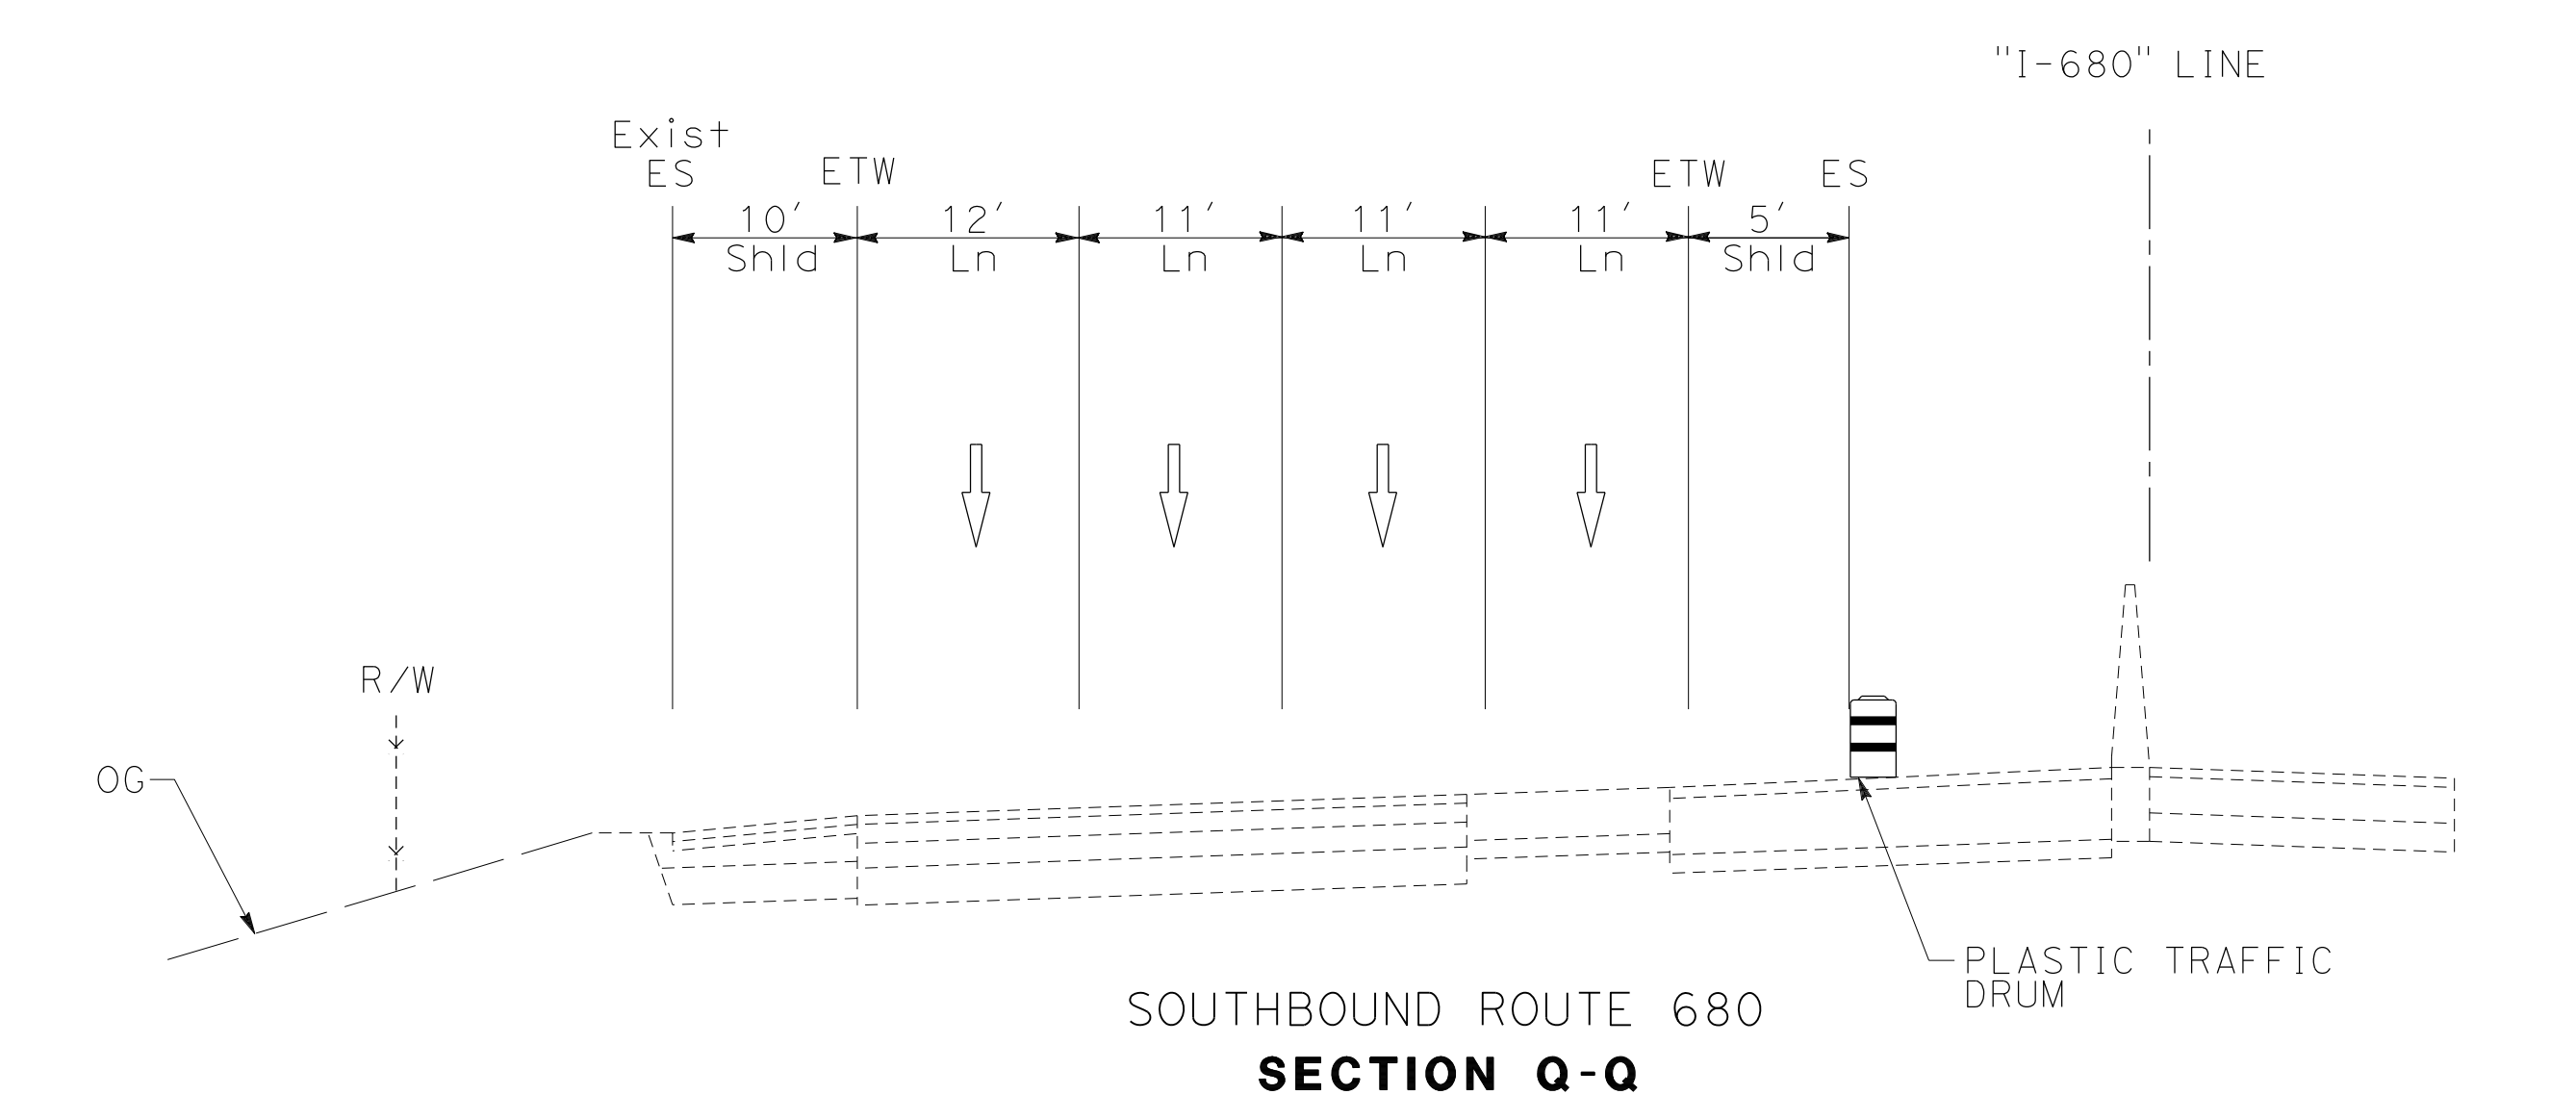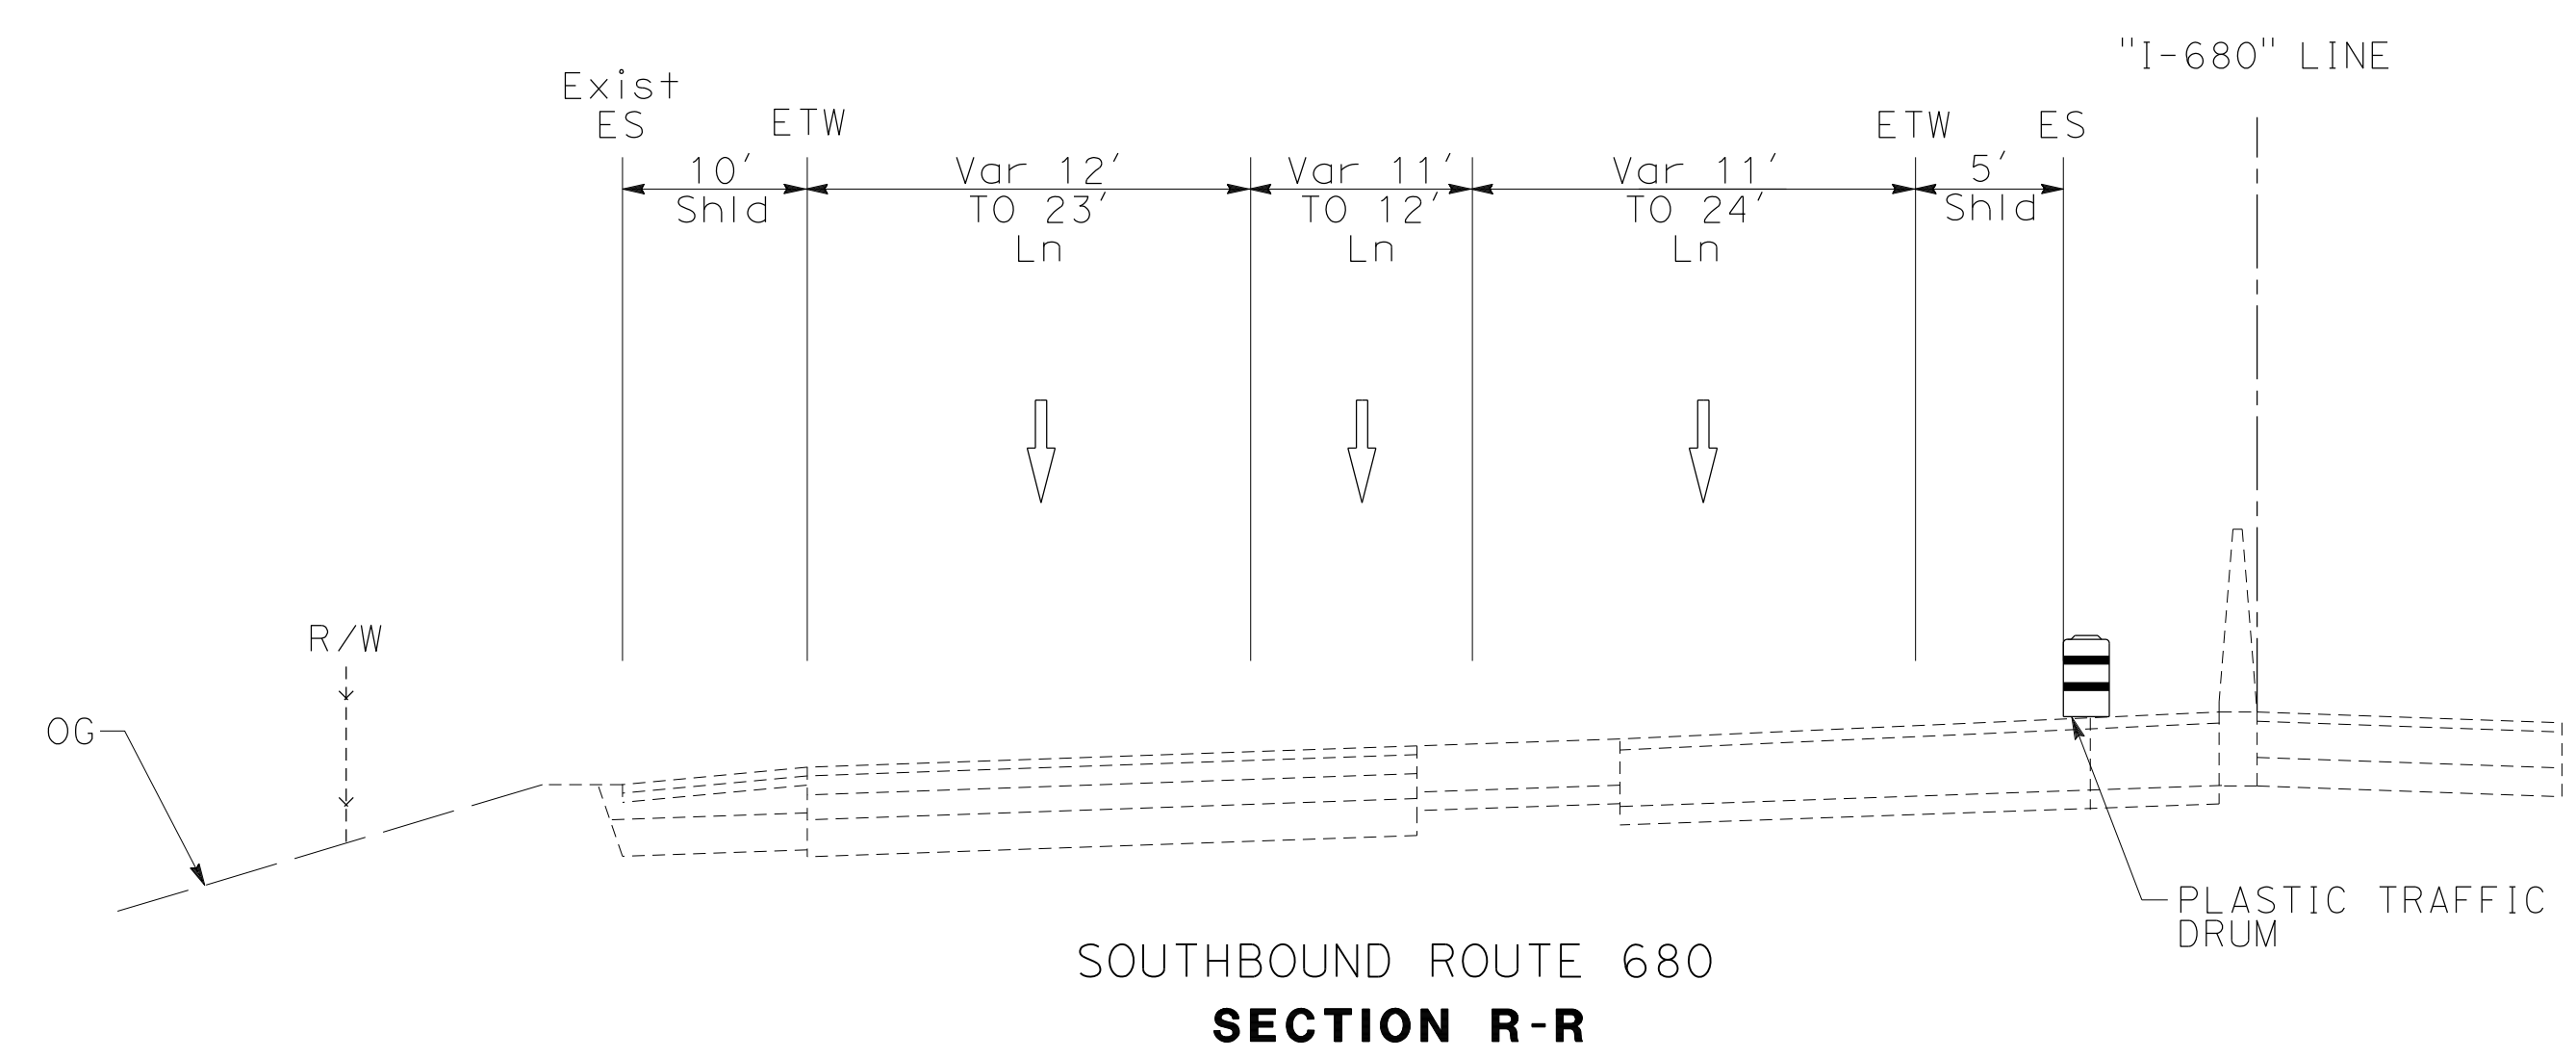

FOR NOTES, ABBREVIATIONS AND LEGEND, SEE SHEET SC-1 AND SC-102

## STAGE CONSTRUCTION AND TRAFFIC HANDLING PLAN STAGE 2

NO SCALE

**SC-101**

X:\680\_SB\_EXPRESS\000\_CAD\Submittal\11\11\CADD\_submittal\0420000235ma101.dgn  
 STATE OF CALIFORNIA - DEPARTMENT OF TRANSPORTATION  
 CONSULTANT: JAMEY VALDIVIA  
 SUPERVISOR: TIMOTHY J. LEE  
 DESIGNED BY: JAMEY VALDIVIA  
 CHECKED BY: ERIN MCPHERSON  
 REVISIONS: JV 9-29-21

Dist	COUNTY	ROUTE	POST MILES TOTAL PROJECT	SHEET No.	TOTAL SHEETS
04	Ala, CC	680	R11.0/R21.9, RO.0/RO.9	615	1710
			9-29-21		
REGISTERED CIVIL ENGINEER			DATE		
October 8, 2021			PLANS APPROVAL DATE		
WMH CORPORATION			ALAMEDA CTC		
55 South Market St			1111 Broadway		
Suite 1200			Suite 800		
San Jose, CA 95113			Oakland, CA 94607		

**NOTES:**

- FOR ACCURATE RIGHT OF WAY DATA, CONTACT RIGHT OF WAY ENGINEERING AT THE DISTRICT OFFICE.
- PAVEMENT REHABILITATION SHOWN IN STAGE 3 CAN BE DONE CONCURRENTLY WITH STAGE 2 FROM APPROXIMATELY STA "I-680" 162+00 TO 330+00 AND STA "I-680" 540+00 TO 685+00.

**STAGE 2 CONSTRUCTION:**

- CONSTRUCT MGS, PROPOSED DRAINAGE, GRADING, AND PAVEMENT REHABILITATION ON SHOULDER AND EXTERIOR LANE.
- CONSTRUCT MGS, PROPOSED DRAINAGE, GRADING, AND SHOULDER REHABILITATION.
- CONSTRUCT MVP.
- CONSTRUCT PROPOSED DRAINAGE AND GRADING.

**STAGE 2 TRAFFIC:**

- SHIFT SOUTHBOUND 680 TRAFFIC TOWARD THE MEDIAN.
- MAINTAIN EXISTING LANE NUMBER THROUGH WORK AREA.


**STAGE 2 DRAINAGE:**

CONSTRUCT DRAINAGE SYSTEMS ALONG L+ ES AND WITHIN WORK AREA  
 ALONG STA "I-680" 345+00 TO "I-680" 370+00  
 ALONG STA "I-680" 378+00 TO "I-680" 386+00  
 ALONG STA "I-680" 390+00 TO "I-680" 509+00  
 ALONG STA "I-680" 526+00 TO "I-680" 531+00  
 ALONG STA "I-680" 552+20 TO "ESB" 564+00  
 ALONG STA "DBV" 572+80 TO "DBV" 576+00

CONSTRUCT DRAINAGE SYSTEMS ALONG R+ ES AND WITHIN WORK AREA  
 ALONG STA "SAB" 656+00 TO "SAB" 658+00

CONSTRUCT DRAINAGE SYSTEMS AS SHOWN ALONG ALCOSTA BLVD, AS WELL AS SYSTEM

STATE OF CALIFORNIA - DEPARTMENT OF TRANSPORTATION	CONSULTANT	FUNCTIONAL SUPERVISOR	CALCULATED/DESIGNED BY	REVISOR	DATE
	JAMEY VALDIVIA	TIMOTHY J. LEE	ERIN MCPHERSON	JV	9-29-21
	ERIN MCPHERSON				

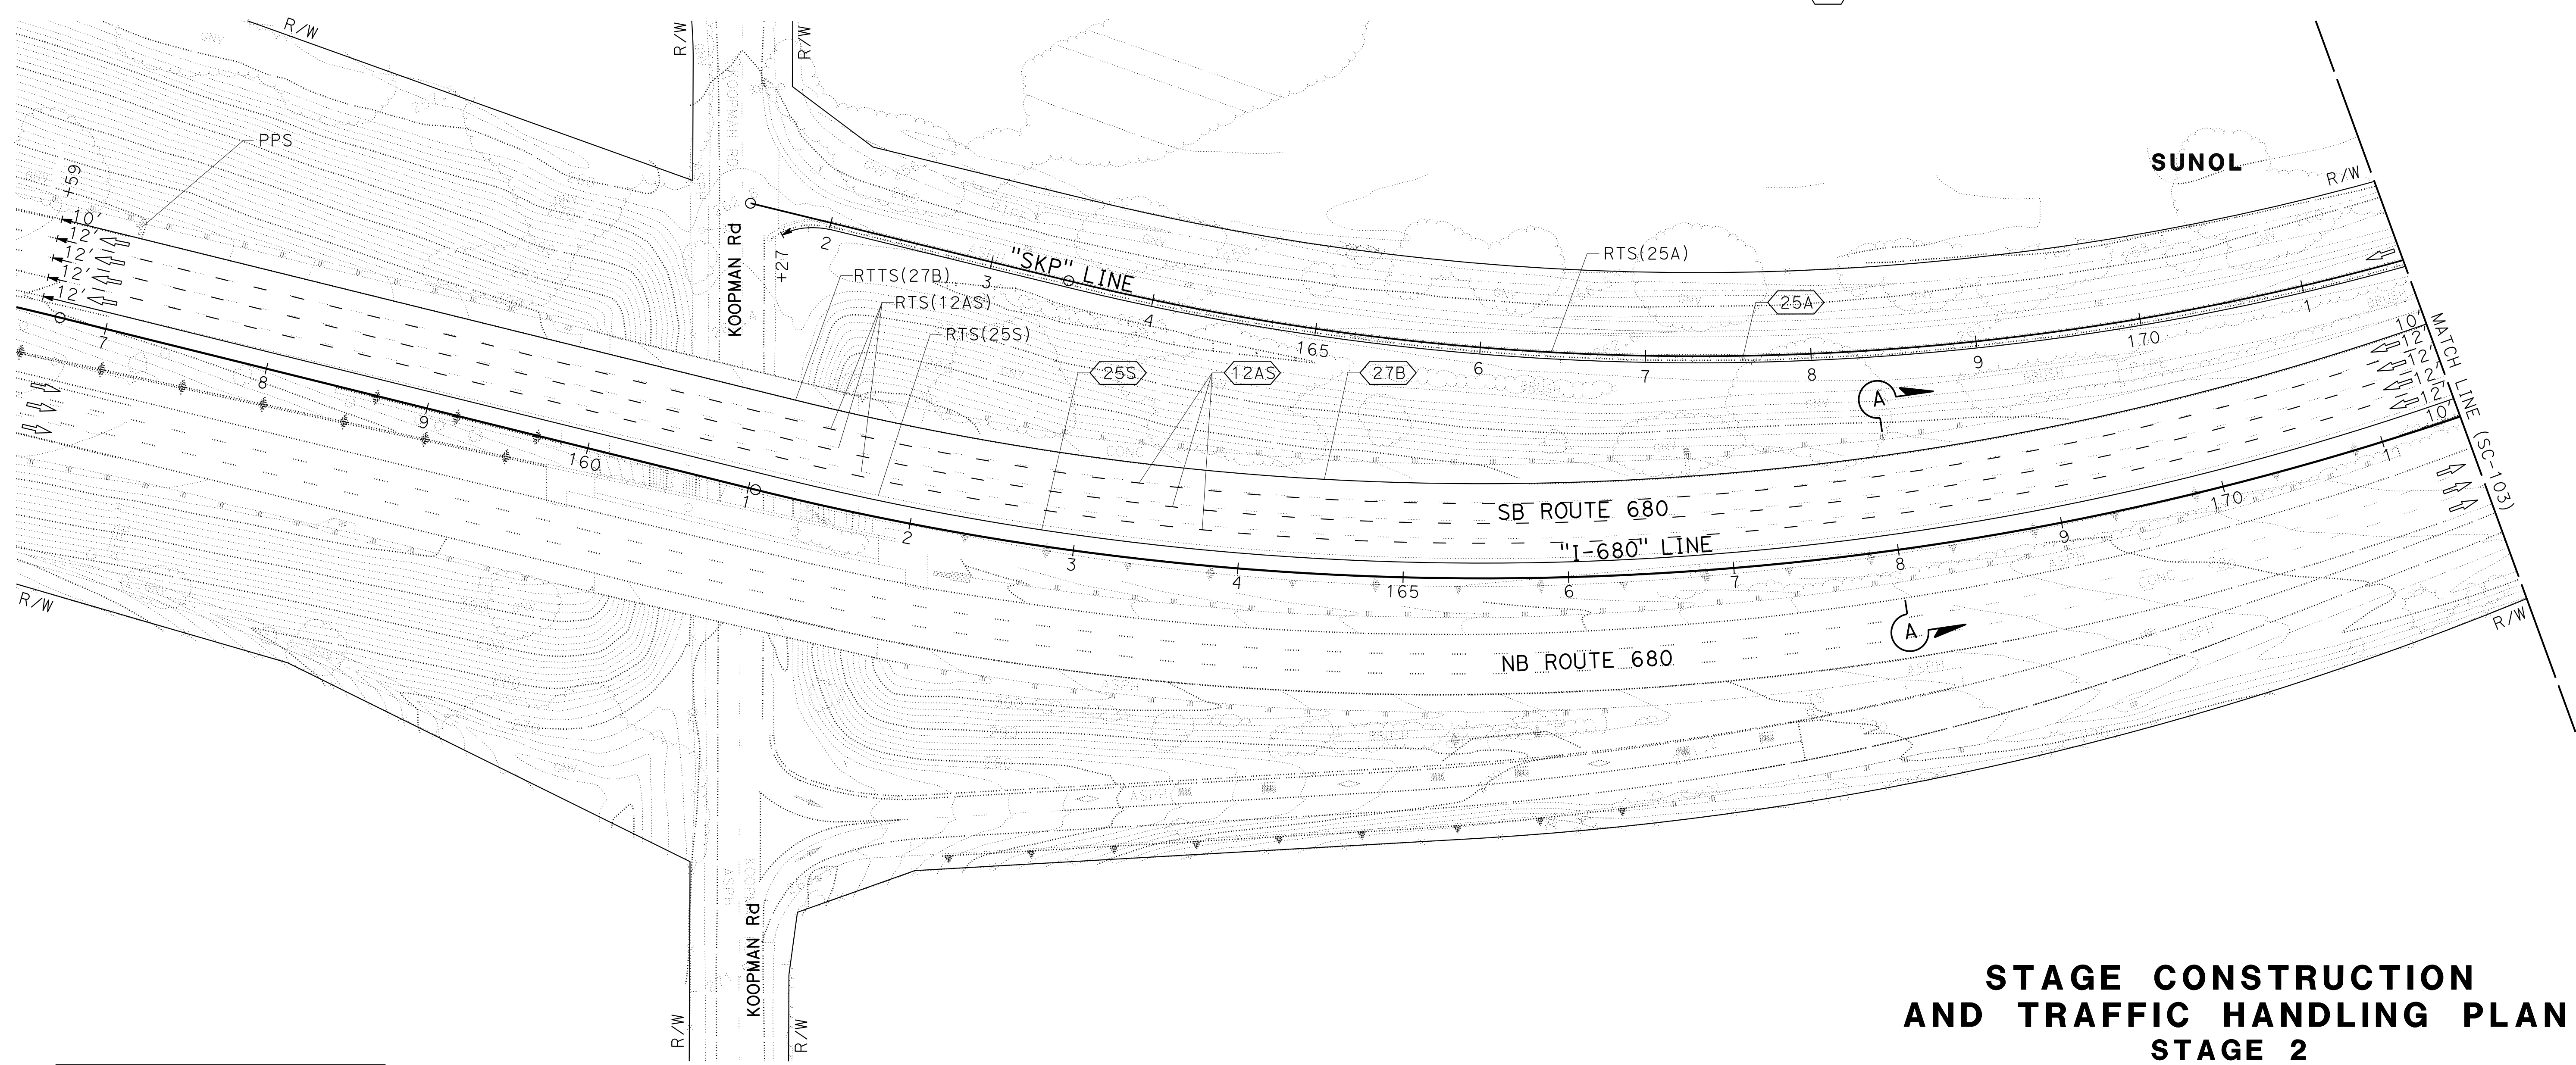

FOR NOTES, ABBREVIATIONS AND LEGEND, SEE SHEET SC-1

APPROVED FOR STAGE CONSTRUCTION AND TRAFFIC HANDLING WORK ONLY

**STAGE CONSTRUCTION AND TRAFFIC HANDLING PLAN STAGE 2**

SCALE: 1" = 50'

**SC-102**

Dist	COUNTY	ROUTE	POST MILES TOTAL PROJECT	SHEET No.	TOTAL SHEETS
04	Ala, CC	680	R11.0/R21.9, RO.0/RO.9	616	1710

<i>Erin D. McPherson</i>	9-29-21
REGISTERED CIVIL ENGINEER	DATE
October 8, 2021	
PLANS APPROVAL DATE	


  

THE STATE OF CALIFORNIA OR ITS OFFICERS OR AGENTS SHALL NOT BE RESPONSIBLE FOR THE ACCURACY OR COMPLETENESS OF SCANNED COPIES OF THIS PLAN SHEET.	<b>ERIN D. McPHERSON</b> No. C91111 Exp. 3-31-24 CIVIL
---	-----------------------------------------------------------------


  

WMH CORPORATION 55 South Market St Suite 1200 San Jose, CA 95113	ALAMEDA CTC 1111 Broadway Suite 800 Oakland, CA 94607
---------------------------------------------------------------------------	----------------------------------------------------------------

NOTE:  
 FOR ACCURATE RIGHT OF WAY DATA, CONTACT RIGHT OF WAY ENGINEERING AT THE DISTRICT OFFICE.

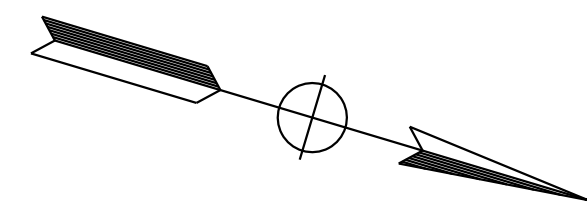

DESIGNED BY	JV
DATE	9-29-21
REVISOR	
DATE	
CALCULATED-DRAWN BY	JAMEY VALDIVIA
CHECKED BY	ERIN McPHERSON
CONSULTANT SUPERVISOR	TIMOTHY J. LEE
STATE OF CALIFORNIA - DEPARTMENT OF TRANSPORTATION	

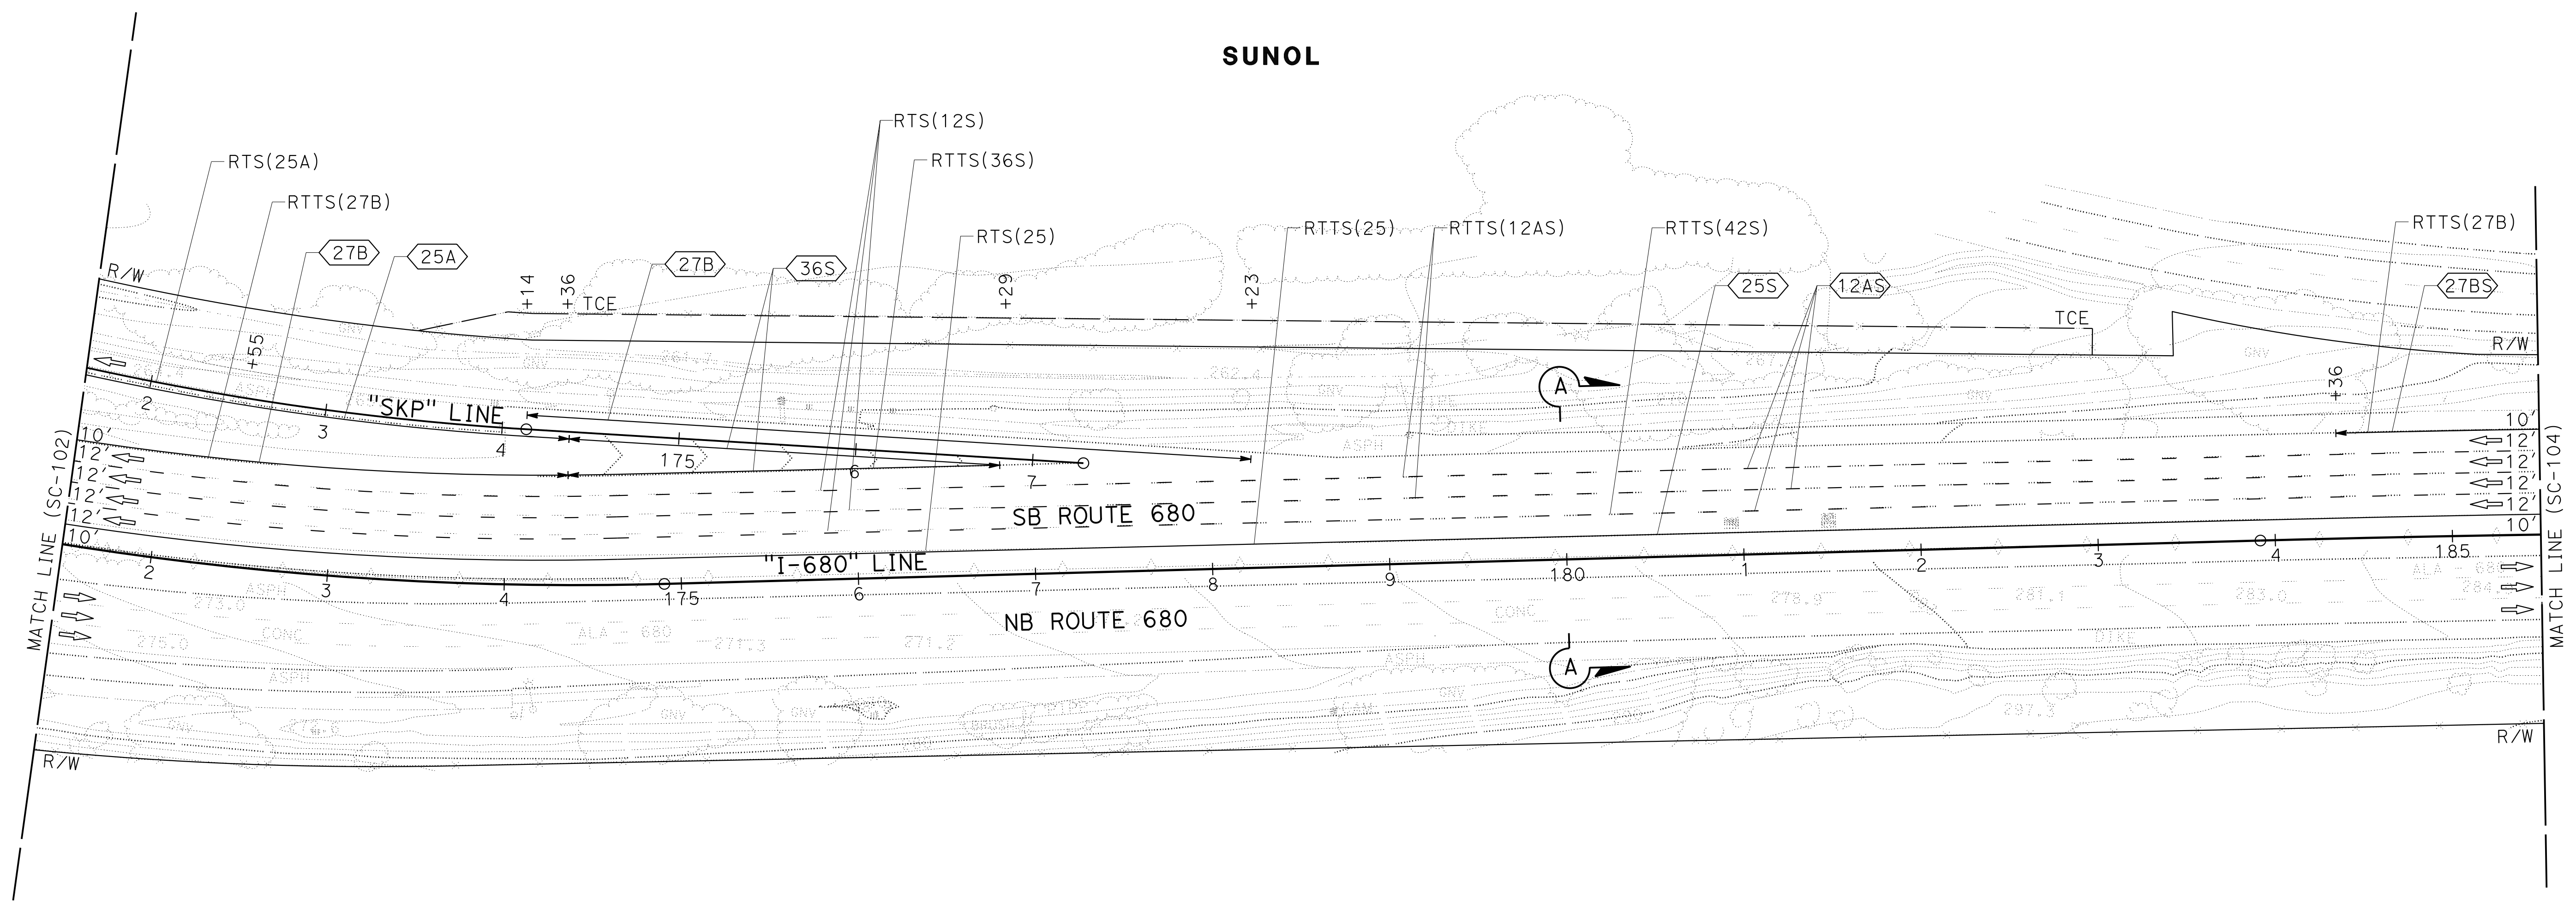

FOR NOTES, ABBREVIATIONS AND LEGEND, SEE SHEET SC-1 AND SC-102

APPROVED FOR STAGE CONSTRUCTION AND TRAFFIC HANDLING WORK ONLY



**STAGE CONSTRUCTION AND TRAFFIC HANDLING PLAN**  
**STAGE 2**

SCALE: 1" = 50'

**SC-103**

Dist	COUNTY	ROUTE	POST MILES TOTAL PROJECT	SHEET No.	TOTAL SHEETS
04	Ala, CC	680	R11.0/R21.9, R0.0/R0.9	617	1710
			9-29-21		
REGISTERED CIVIL ENGINEER			DATE		
October 8, 2021			PLANS APPROVAL DATE		
<small>THE STATE OF CALIFORNIA OR ITS OFFICERS OR AGENTS SHALL NOT BE RESPONSIBLE FOR THE ACCURACY OR COMPLETENESS OF SCANNED COPIES OF THIS PLAN SHEET.</small>					
WMH CORPORATION 55 South Market St Suite 1200 San Jose, CA 95113			ALAMEDA CTC 1111 Broadway Suite 800 Oakland, CA 94607		

NOTE:  
FOR ACCURATE RIGHT OF WAY DATA, CONTACT RIGHT OF WAY ENGINEERING AT THE DISTRICT OFFICE.

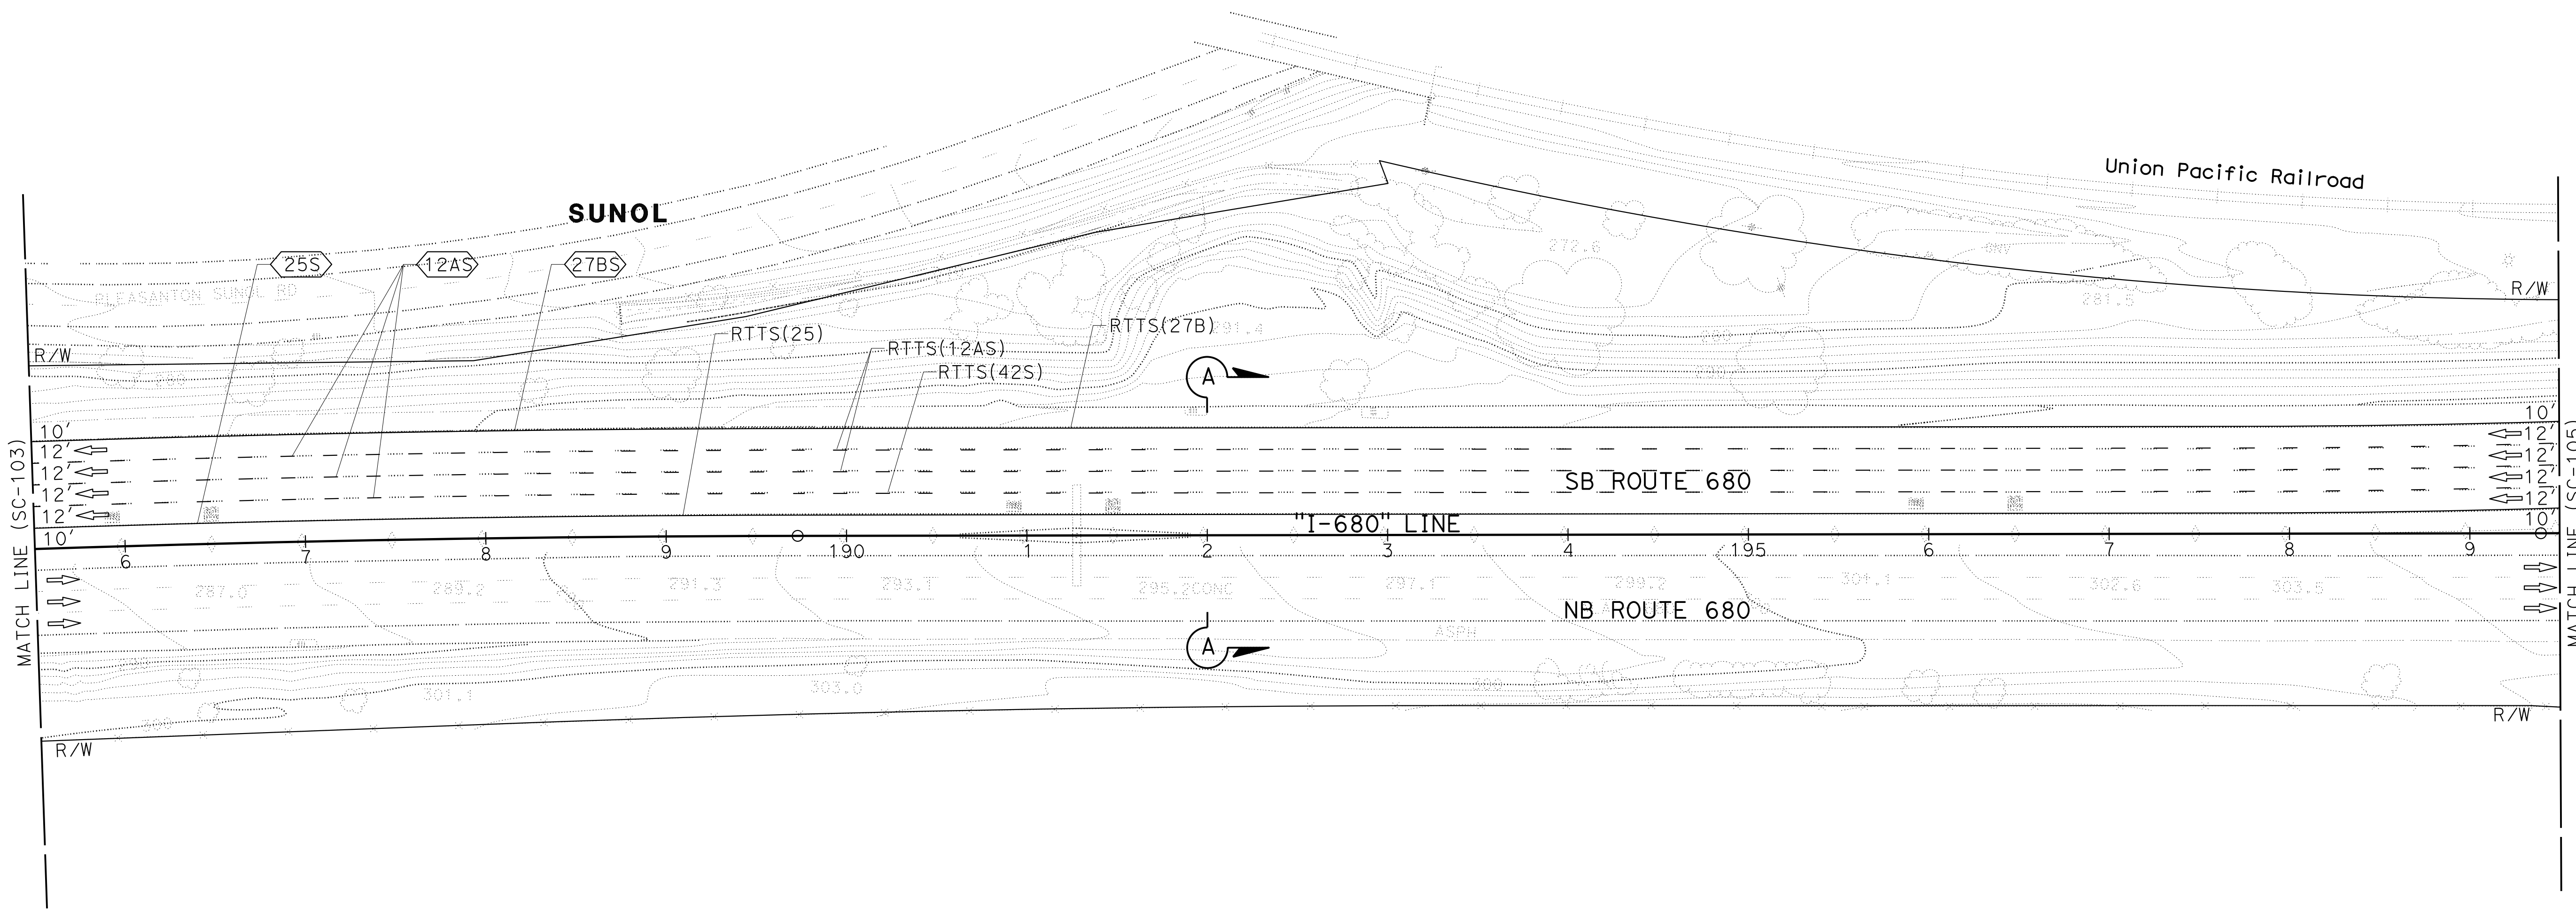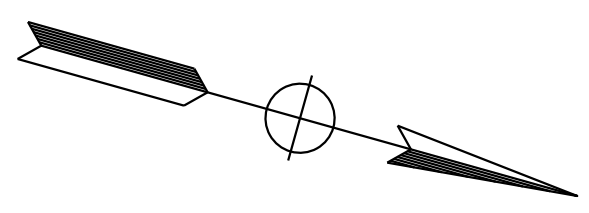

0:\0030\UDRAFT\ING\FINAL\_P58E\0420000235ma104.dgn  
 STATE OF CALIFORNIA - DEPARTMENT OF TRANSPORTATION

REVISIONS	DATE	BY	REASON

DESIGNED BY	JAMEY VALDIVIA
CHECKED BY	ERIN MCPHERSON
FUNCTIONAL SUPERVISOR	TIMOTHY J. LEE
REVISIONS	
DATE	
BY	
REASON	

REVISIONS	DATE	BY	REASON

FOR NOTES, ABBREVIATIONS AND LEGEND, SEE SHEET SC-1 AND SC-102

APPROVED FOR STAGE CONSTRUCTION AND TRAFFIC HANDLING WORK ONLY

**STAGE CONSTRUCTION AND TRAFFIC HANDLING PLAN  
STAGE 2**


SCALE: 1" = 50'

**SC-104**


LAST REVISION DATE PLOTTED => 8-MAR-2022  
 09-29-21 TIME PLOTTED => 10:05

Dist	COUNTY	ROUTE	POST MILES TOTAL PROJECT	SHEET No.	TOTAL SHEETS
04	Ala, CC	680	R11.0/R21.9, RO.0/RO.9	618	1710
			9-29-21		
ERIN D. McPHERSON REGISTERED CIVIL ENGINEER			DATE		
October 8, 2021			PLANS APPROVAL DATE		
<small>THE STATE OF CALIFORNIA OR ITS OFFICERS OR AGENTS SHALL NOT BE RESPONSIBLE FOR THE ACCURACY OR COMPLETENESS OF SCANNED COPIES OF THIS PLAN SHEET.</small>					
WMH CORPORATION 55 South Market St Suite 1200 San Jose, CA 95113			ALAMEDA CTC 1111 Broadway Suite 800 Oakland, CA 94607		

NOTE:  
FOR ACCURATE RIGHT OF WAY DATA, CONTACT RIGHT OF WAY ENGINEERING AT THE DISTRICT OFFICE.

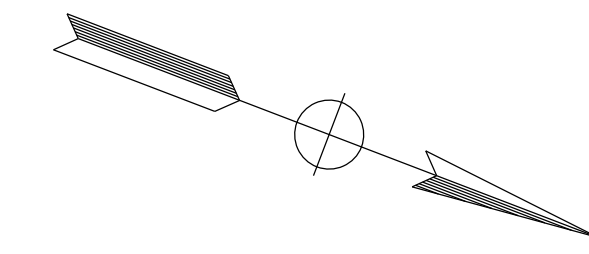

X:\680\_SB\_EXPRESS\000\_CAD\Submittal\0420000235ma105.dgn  
 STATE OF CALIFORNIA - DEPARTMENT OF TRANSPORTATION  
 CONSULTANT FUNCTIONAL SUPERVISOR: TIMOTHY J. LEE  
 CALCULATED/DESIGNED BY: JAMEY VALDIVIA  
 CHECKED BY: ERIN MCPHERSON  
 REVISED BY: JV  
 DATE REVISED: 9-29-21

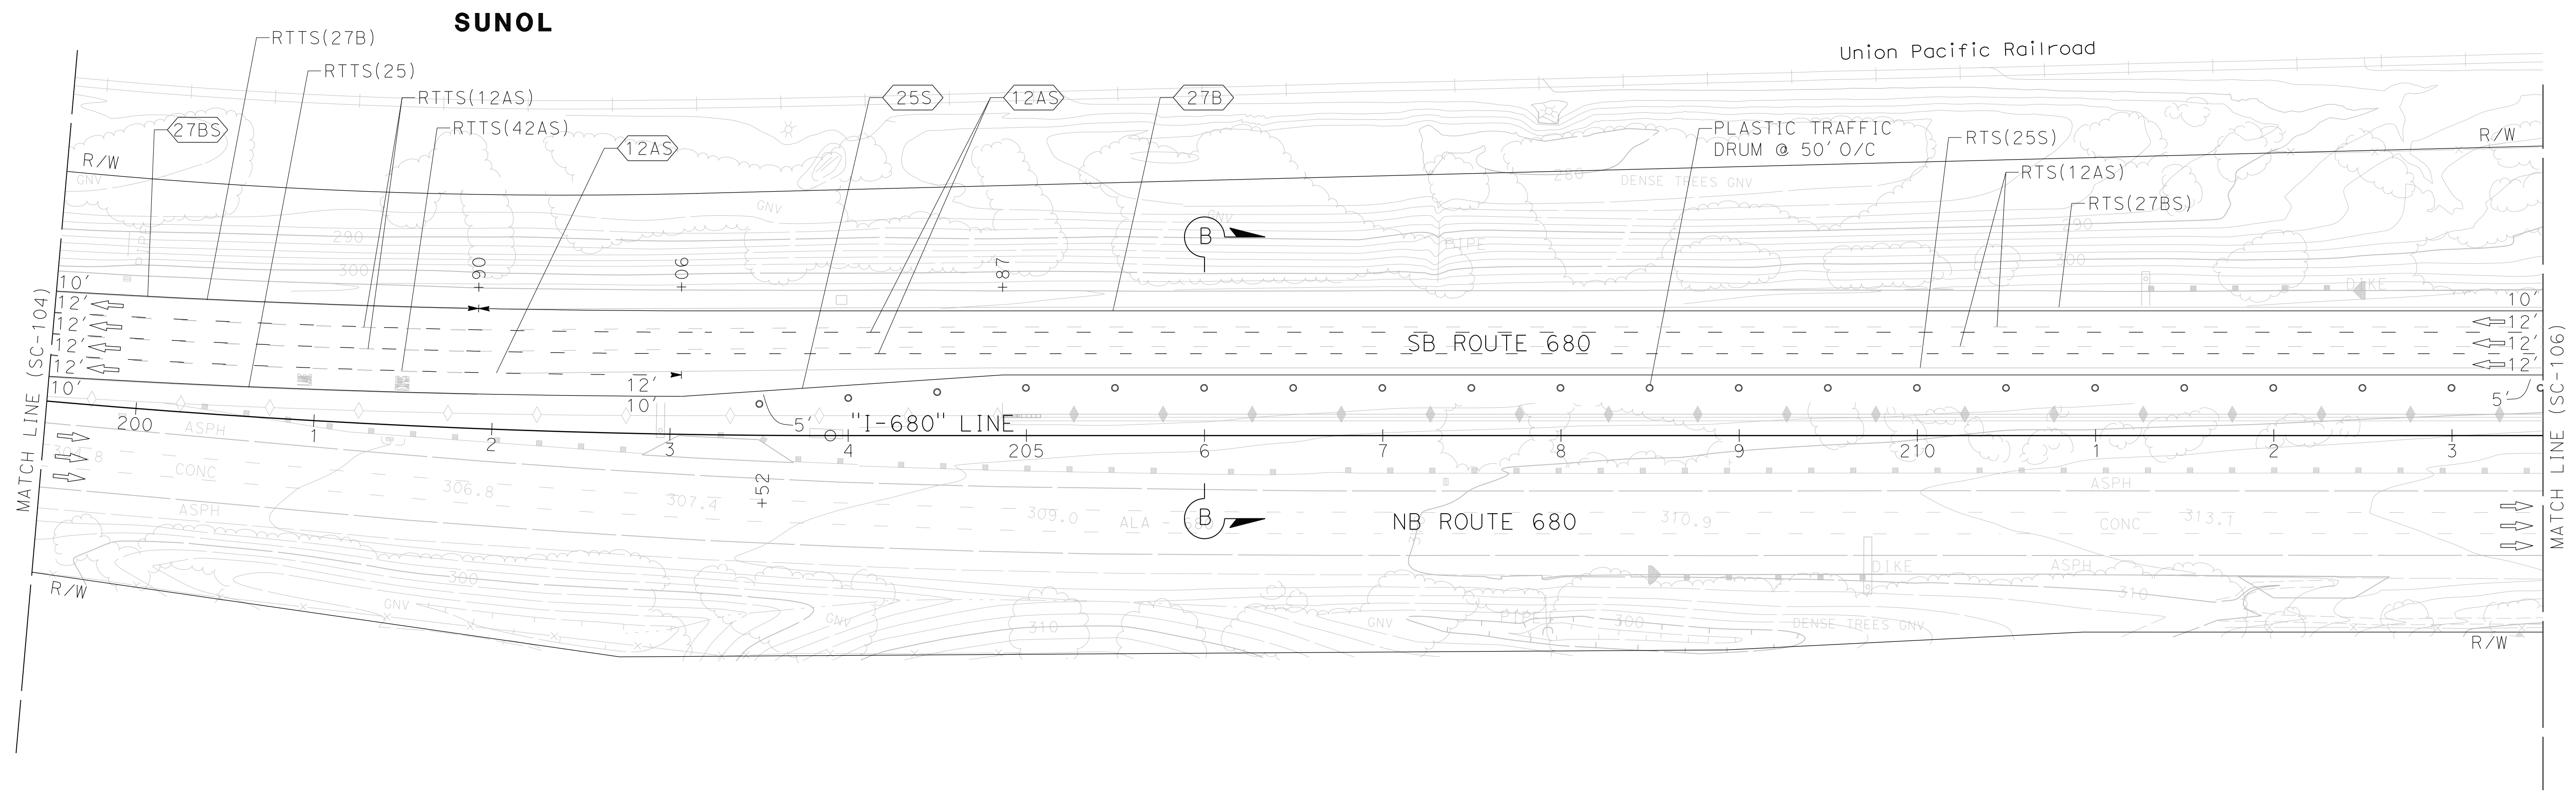

FOR NOTES, ABBREVIATIONS AND LEGEND, SEE SHEET SC-1 AND SC-102

## STAGE CONSTRUCTION AND TRAFFIC HANDLING PLAN STAGE 2

SCALE: 1" = 50'


**SC-105**

APPROVED FOR STAGE CONSTRUCTION AND TRAFFIC HANDLING WORK ONLY


LAST REVISION: DATE PLOTTED => 3/18/2022  
 09-29-21 TIME PLOTTED => 4:34:51 PM

X:\680\_SB\_EXPRESS\000\_CAD\Submittal\0420000235ma106.dgn  
 STATE OF CALIFORNIA - DEPARTMENT OF TRANSPORTATION  
 CONSULTANT FUNCTIONAL SUPERVISOR  
 JAMEY VALDIVIA  
 ERIN MCPHERSON  
 CHECKED BY  
 ERIN MCPHERSON  
 DESIGNED BY  
 JAMEY VALDIVIA  
 REVISIONS  
 REVISED BY  
 DATE REVISED  
 JV  
 9-29-21  
 SUPERVISOR  
 TIMOTHY J. LEE

NOTE:  
 FOR ACCURATE RIGHT OF WAY DATA, CONTACT RIGHT  
 OF WAY ENGINEERING AT THE DISTRICT OFFICE.

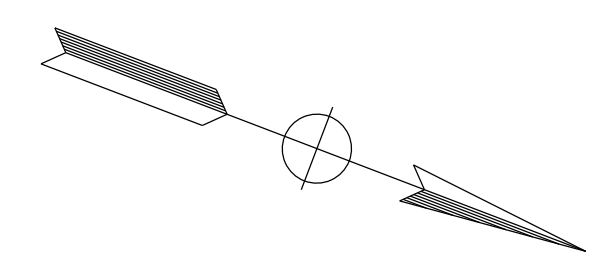

Dist	COUNTY	ROUTE	POST MILES TOTAL PROJECT	SHEET No.	TOTAL SHEETS
04	Ala, CC	680	R11.0/R21.9, R0.0/R0.9	619	1710
			9-29-21		
REGISTERED CIVIL ENGINEER			DATE		
			October 8, 2021		
			PLANS APPROVAL DATE		
<small>THE STATE OF CALIFORNIA OR ITS OFFICERS OR AGENTS SHALL NOT BE RESPONSIBLE FOR THE ACCURACY OR COMPLETENESS OF SCANNED COPIES OF THIS PLAN SHEET.</small>					
WMH CORPORATION 55 South Market St Suite 1200 San Jose, CA 95113			ALAMEDA CTC 1111 Broadway Suite 800 Oakland, CA 94607		

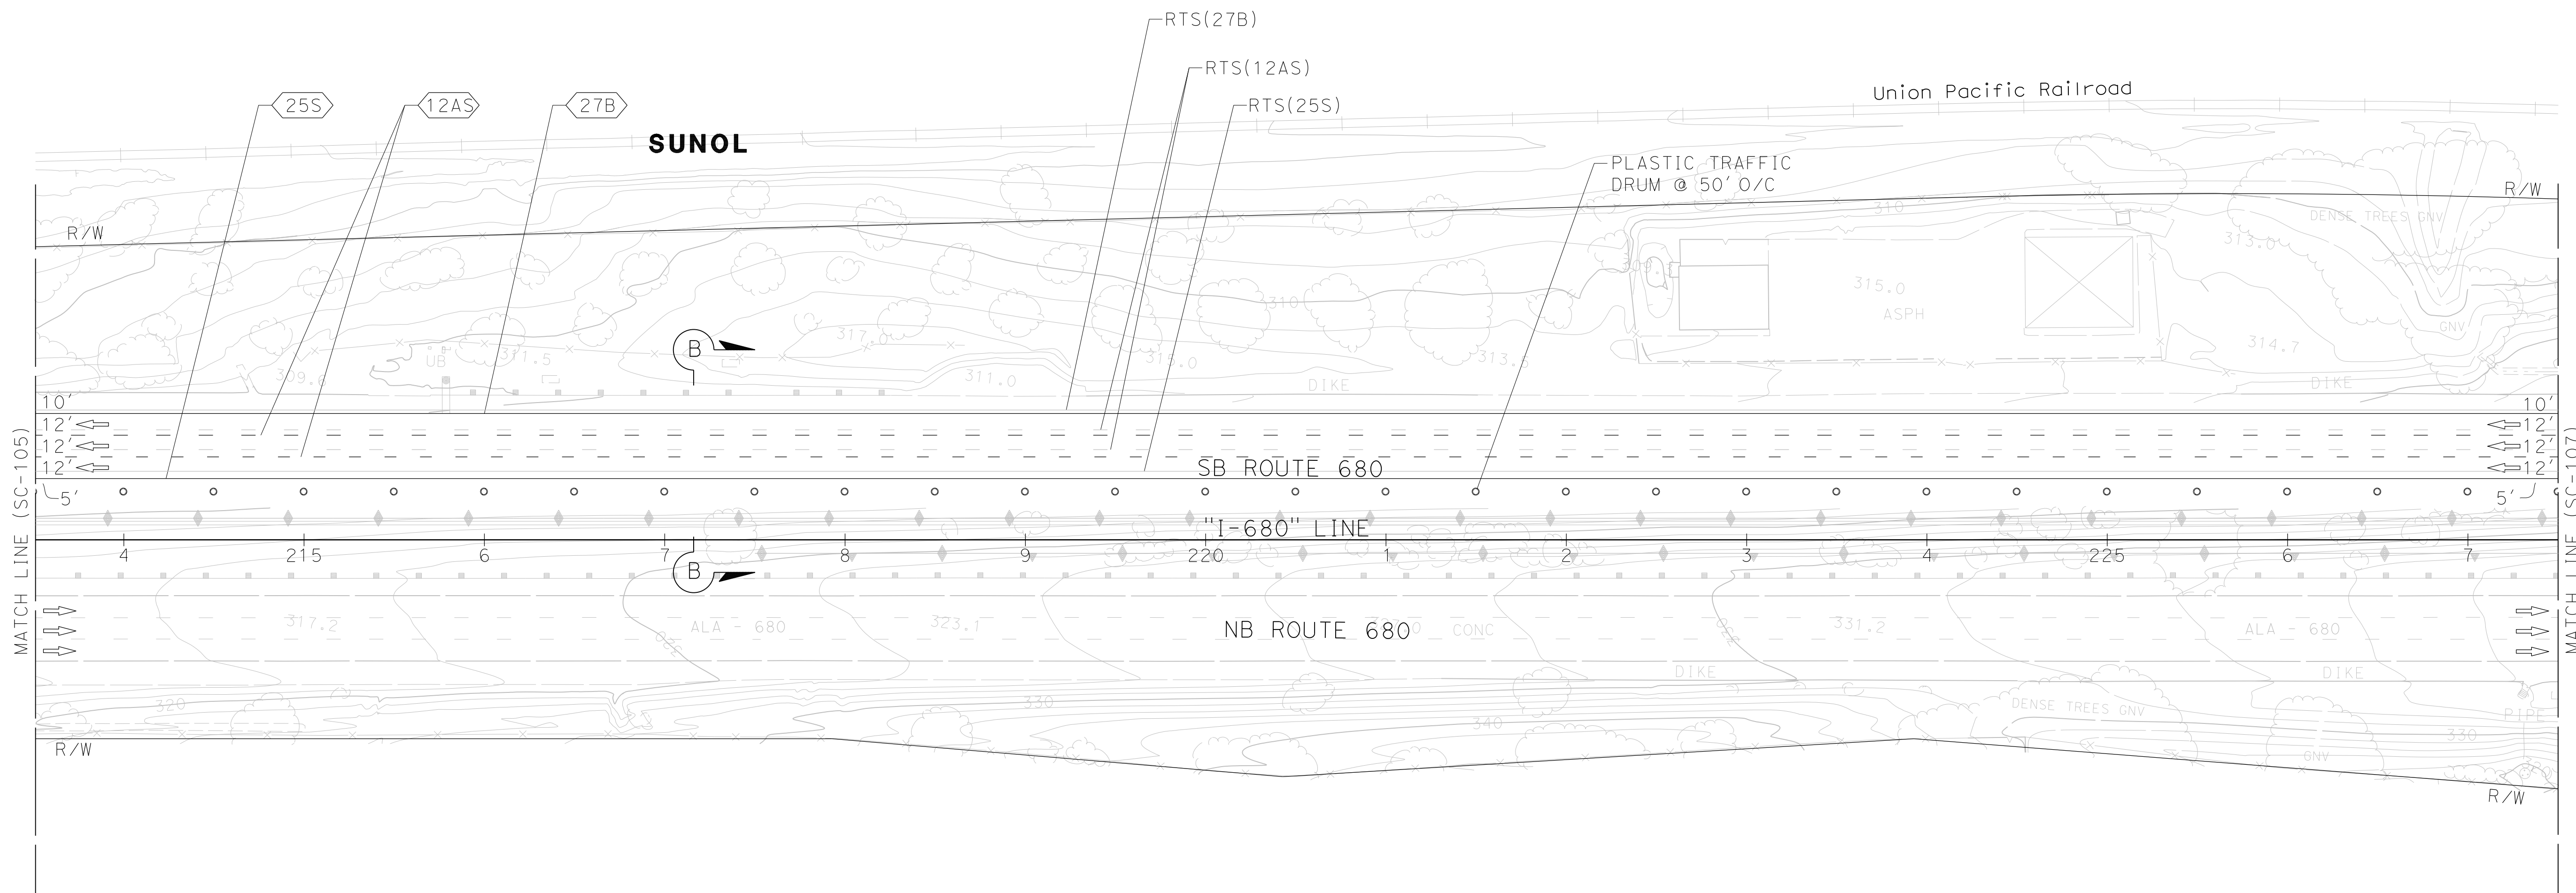

FOR NOTES, ABBREVIATIONS AND  
 LEGEND, SEE SHEET SC-1 AND SC-102

APPROVED FOR STAGE CONSTRUCTION AND TRAFFIC HANDLING WORK ONLY

## STAGE CONSTRUCTION AND TRAFFIC HANDLING PLAN STAGE 2

SCALE: 1" = 50'

**SC-106**


LAST REVISION    DATE PLOTTED => 3/18/2022  
 09-29-21    TIME PLOTTED => 4:55:01 PM

O:\00300\DRAWING\FINAL\_P5&E\0420000235ma107.dgn  
 STATE OF CALIFORNIA - DEPARTMENT OF TRANSPORTATION  
**Caltrans**  
 CONSULTANT - FUNCTIONAL SUPERVISOR: TIMOTHY J. LEE  
 CALCULATED/DESIGNED BY: JAMEY VALDIVIA  
 CHECKED BY: ERIN MCPHERSON  
 REVISED BY: JV  
 DATE REVISED: 9-29-21

NOTE:  
 FOR ACCURATE RIGHT OF WAY DATA, CONTACT RIGHT OF WAY ENGINEERING AT THE DISTRICT OFFICE.



Dist	COUNTY	ROUTE	POST MILES TOTAL PROJECT	SHEET No.	TOTAL SHEETS
04	Ala, CC	680	R11.0/R21.9, RO.0/RO.9	620	1710

REGISTERED CIVIL ENGINEER: *Erin D. McPherson*  
 DATE: 9-29-21  
 PLANS APPROVAL DATE: October 8, 2021



THE STATE OF CALIFORNIA OR ITS OFFICERS OR AGENTS SHALL NOT BE RESPONSIBLE FOR THE ACCURACY OR COMPLETENESS OF SCANNED COPIES OF THIS PLAN SHEET.

WMH CORPORATION 55 South Market St Suite 1200 San Jose, CA 95113	ALAMEDA CTC 1111 Broadway Suite 800 Oakland, CA 94607
---------------------------------------------------------------------------	----------------------------------------------------------------

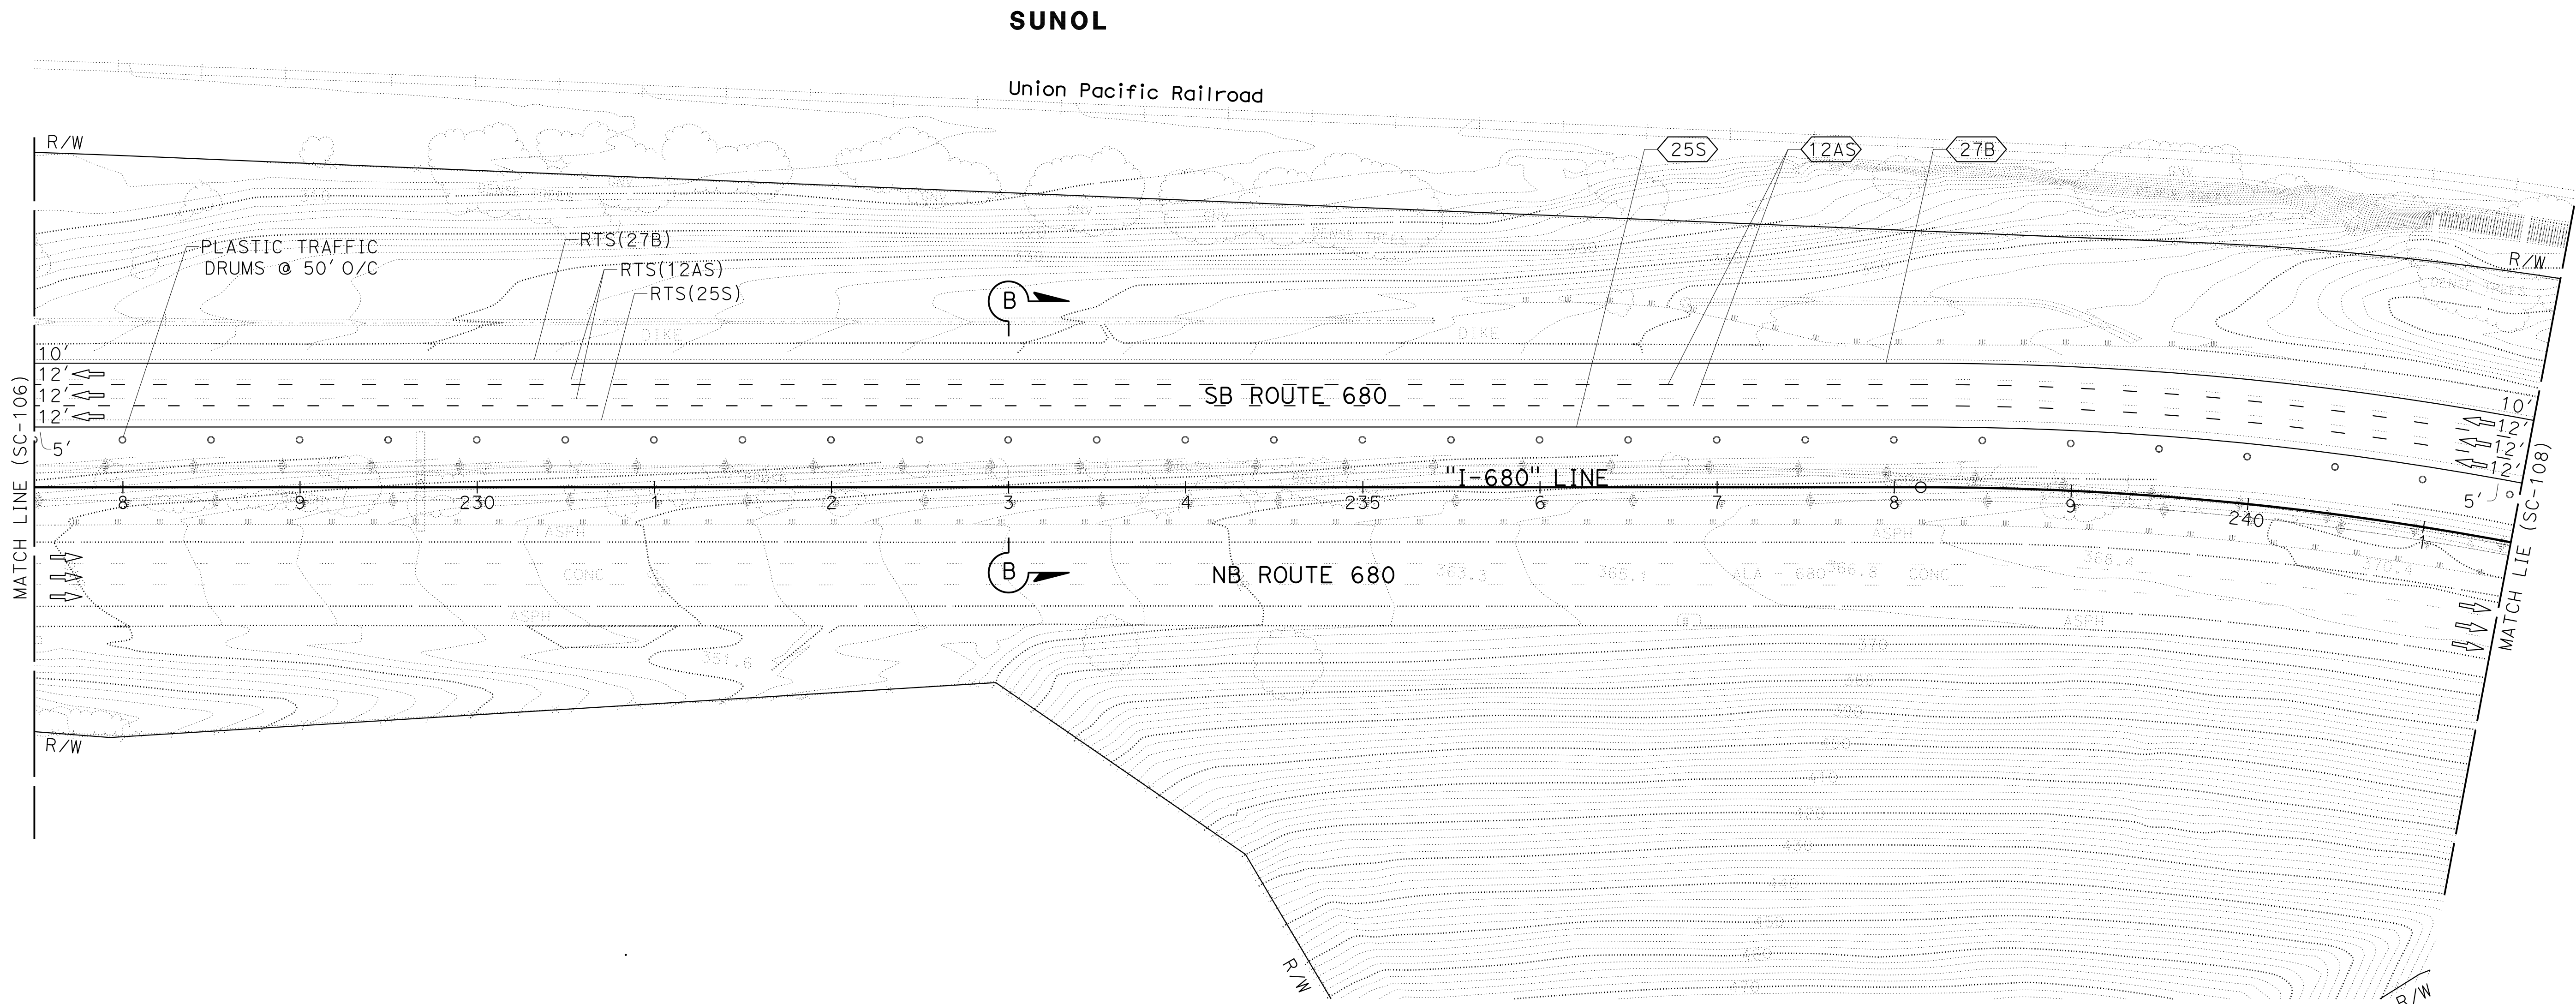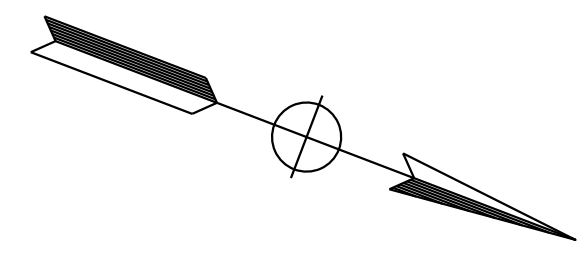

FOR NOTES, ABBREVIATIONS AND LEGEND, SEE SHEET SC-1 AND SC-102

APPROVED FOR STAGE CONSTRUCTION AND TRAFFIC HANDLING WORK ONLY

**STAGE CONSTRUCTION  
AND TRAFFIC HANDLING PLAN  
STAGE 2**

SCALE: 1" = 50'

**SC-107**

LAST REVISION: DATE PLOTTED => 8-MAR-2022    TIME PLOTTED => 10:05

**NOTE:**  
FOR ACCURATE RIGHT OF WAY DATA, CONTACT RIGHT OF WAY ENGINEERING AT THE DISTRICT OFFICE.


Dist	COUNTY	ROUTE	POST MILES TOTAL PROJECT	SHEET No.	TOTAL SHEETS
04	Ala, CC	680	R11.0/R21.9, R0.0/R0.9	621	1710


<i>Erin D. McPherson</i> REGISTERED CIVIL ENGINEER	9-29-21 DATE
October 8, 2021 PLANS APPROVAL DATE	

ERIN D. McPHERSON No. C91111 Exp. 3-31-24 CIVIL STATE OF CALIFORNIA	THE STATE OF CALIFORNIA OR ITS OFFICERS OR AGENTS SHALL NOT BE RESPONSIBLE FOR THE ACCURACY OR COMPLETENESS OF SCANNED COPIES OF THIS PLAN SHEET.
WMH CORPORATION 55 South Market St Suite 1200 San Jose, CA 95113	ALAMEDA CTC 1111 Broadway Suite 800 Oakland, CA 94607



**SUNOL**

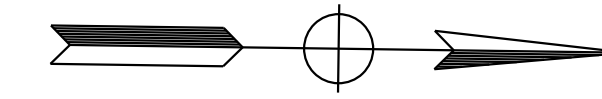

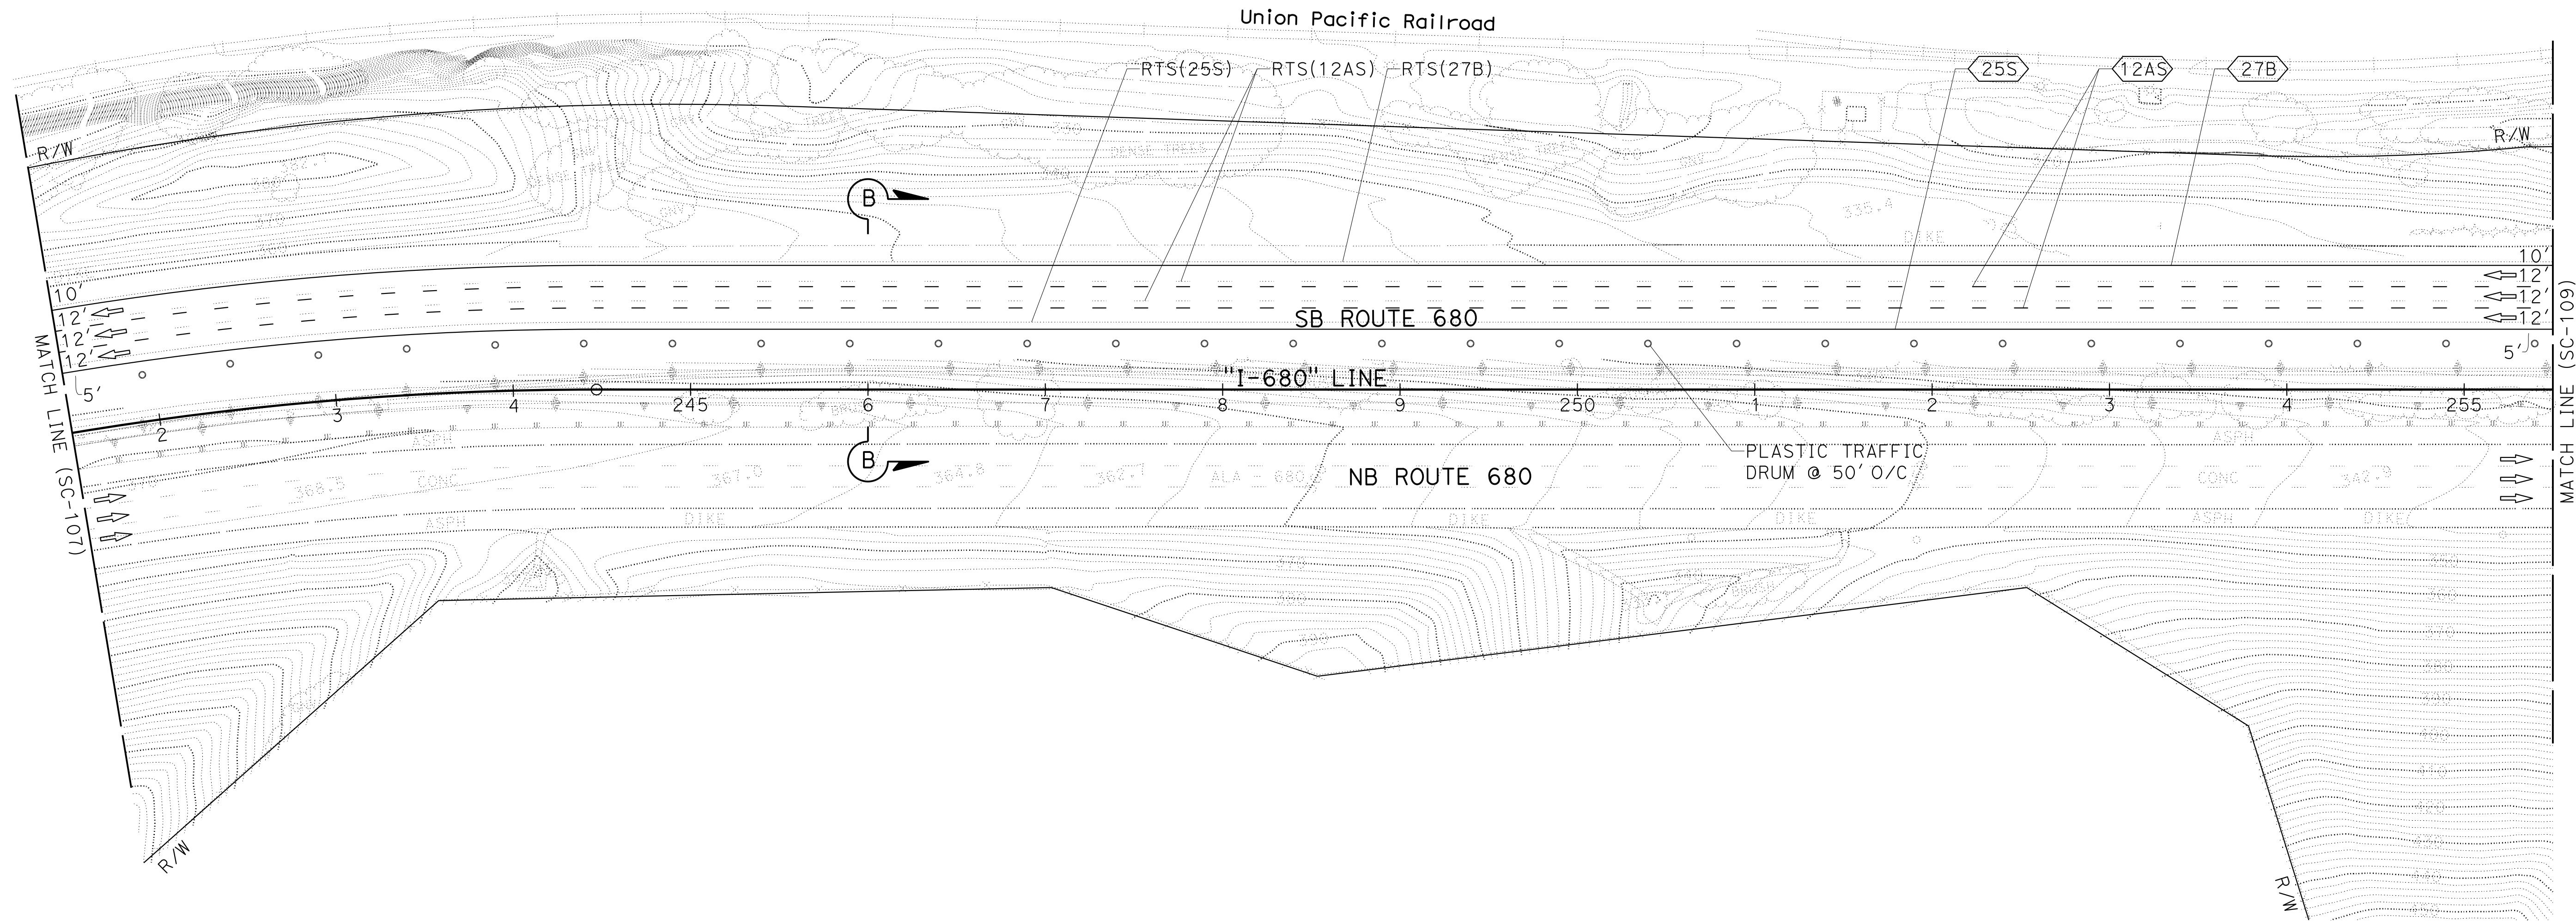**STAGE CONSTRUCTION  
AND TRAFFIC HANDLING PLAN  
STAGE 2**

SCALE: 1" = 50'

**SC-108**



FOR NOTES, ABBREVIATIONS AND LEGEND, SEE SHEET SC-1 AND SC-102

APPROVED FOR STAGE CONSTRUCTION AND TRAFFIC HANDLING WORK ONLY

STATE OF CALIFORNIA - DEPARTMENT OF TRANSPORTATION <b>Caltrans</b>	CONSULTANT - FUNCTIONAL SUPERVISOR	TIMOTHY J. LEE
	CALCULATED - DESIGNED BY	JAMEY VALDIVIA
	CHECKED BY	ERIN McPHERSON
	REVISOR	JV
DATE	9-29-21	

Dist	COUNTY	ROUTE	POST MILES TOTAL PROJECT	SHEET No.	TOTAL SHEETS
04	Ala, CC	680	R11.0/R21.9, R0.0/R0.9	622	1710
			9-29-21		
REGISTERED CIVIL ENGINEER			DATE		
October 8, 2021			PLANS APPROVAL DATE		
WMH CORPORATION 55 South Market St Suite 1200 San Jose, CA 95113			ALAMEDA CTC 1111 Broadway Suite 800 Oakland, CA 94607		

NOTE:  
FOR ACCURATE RIGHT OF WAY DATA, CONTACT RIGHT  
OF WAY ENGINEERING AT THE DISTRICT OFFICE.

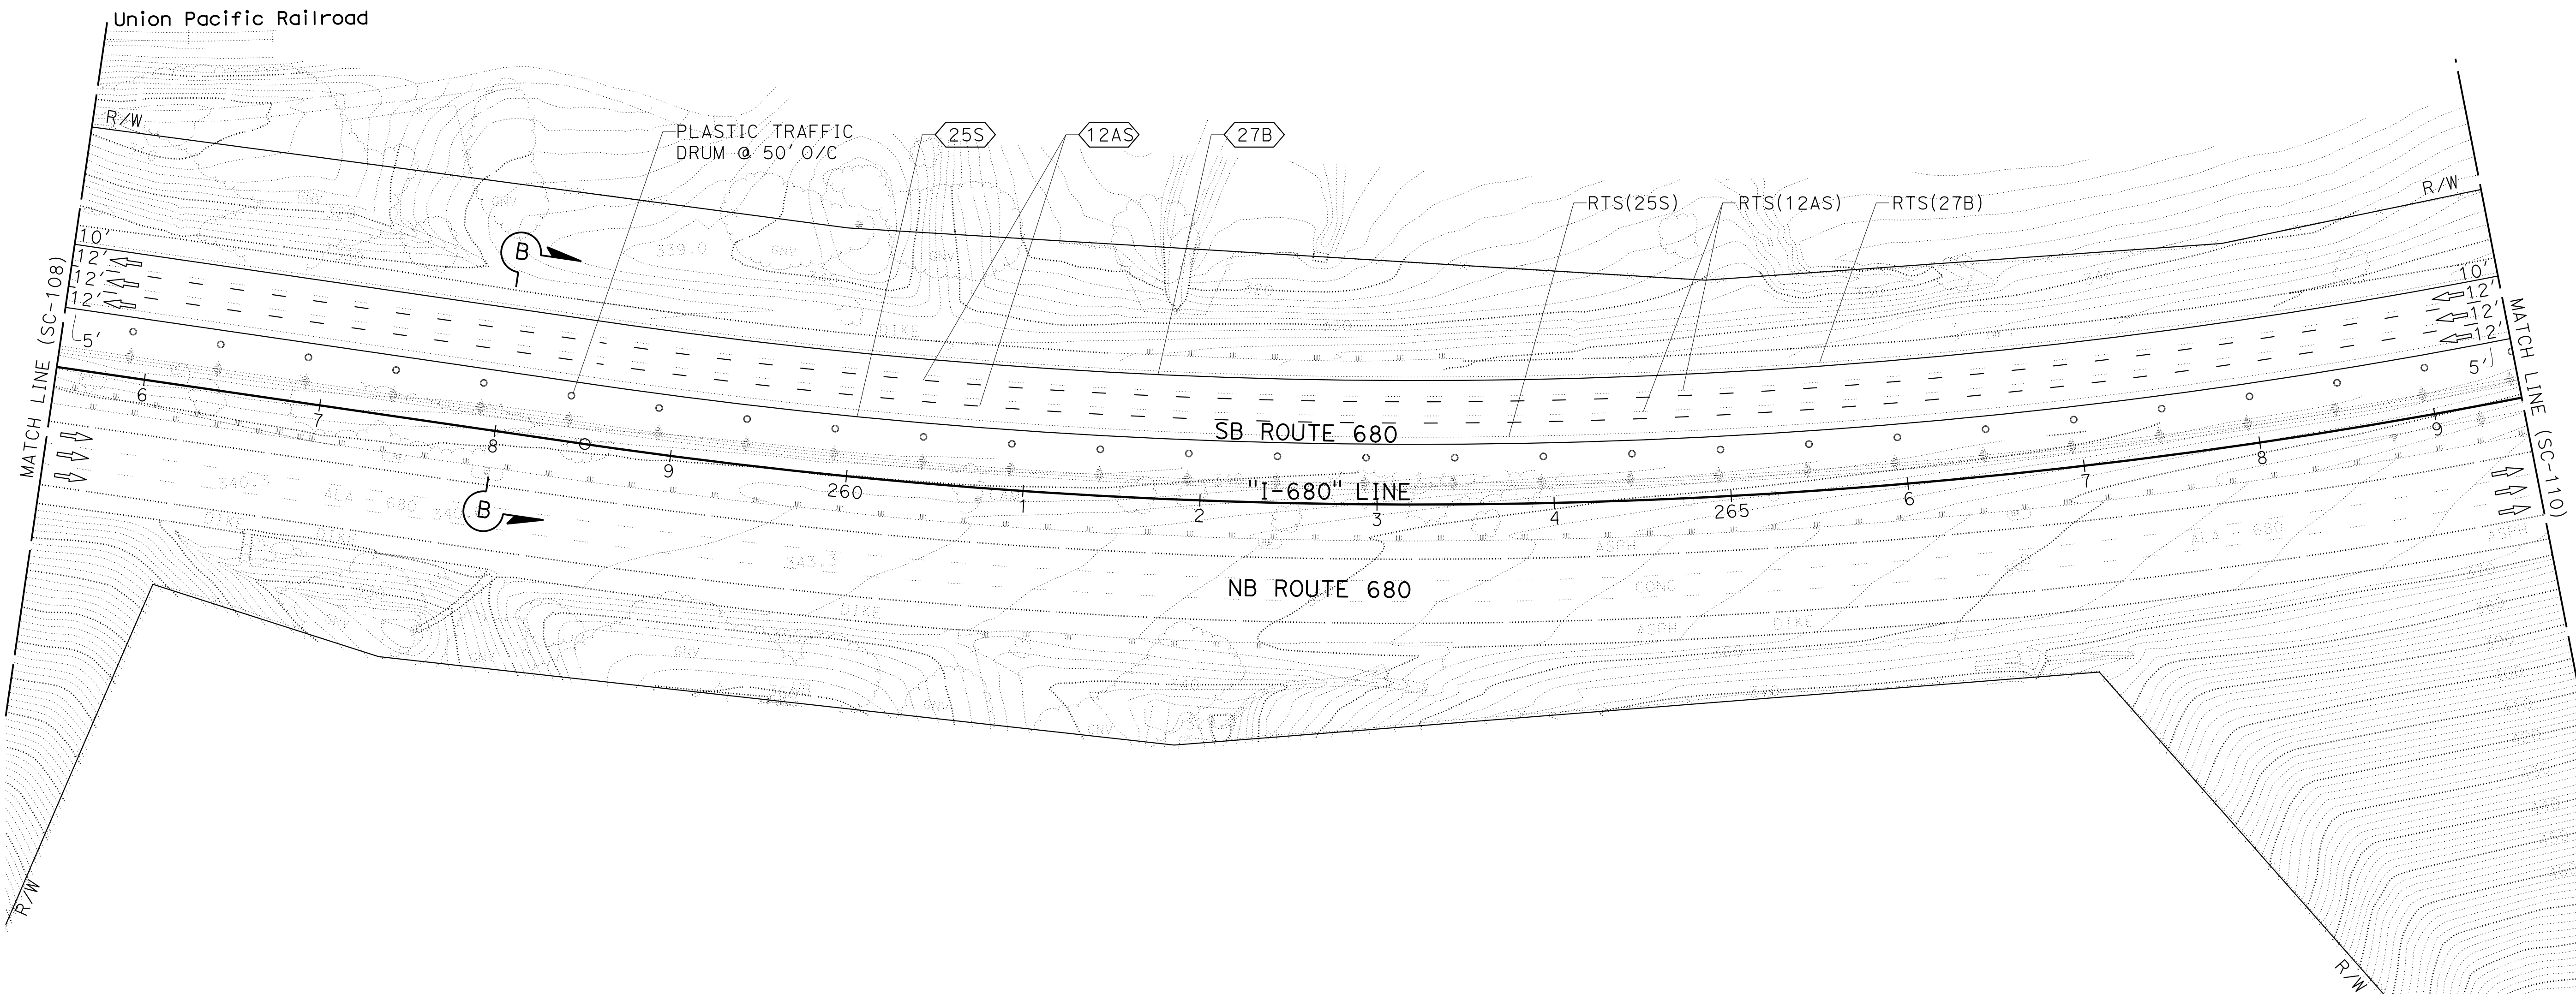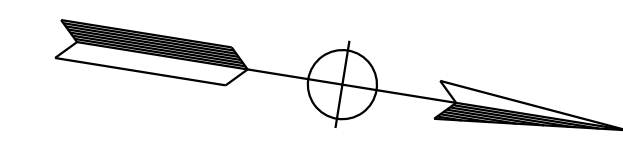

## STAGE CONSTRUCTION AND TRAFFIC HANDLING PLAN STAGE 2


SCALE: 1" = 50'

**SC-109**

FOR NOTES, ABBREVIATIONS AND  
LEGEND, SEE SHEET SC-1 AND SC-102

APPROVED FOR STAGE CONSTRUCTION AND TRAFFIC HANDLING WORK ONLY

DESIGNED BY	JAMEY VALDIVIA
CHECKED BY	ERIN MCPHERSON
FUNCTIONAL SUPERVISOR	TIMOTHY J. LEE
DESIGNED BY	JV
DATE REVISION	9-29-21

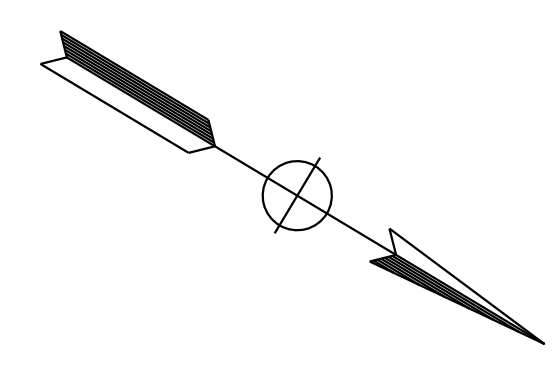


Dist	COUNTY	ROUTE	POST MILES TOTAL PROJECT	SHEET No.	TOTAL SHEETS
04	Ala, CC	680	R11.0/R21.9, RO.0/RO.9	623	1710
			9-29-21		
REGISTERED CIVIL ENGINEER <i>Erin D. McPherson</i>			DATE		
			October 8, 2021		
			PLANS APPROVAL DATE		
THE STATE OF CALIFORNIA OR ITS OFFICERS OR AGENTS SHALL NOT BE RESPONSIBLE FOR THE ACCURACY OR COMPLETENESS OF SCANNED COPIES OF THIS PLAN SHEET.					
WMH CORPORATION 55 South Market St Suite 1200 San Jose, CA 95113			ALAMEDA CTC 1111 Broadway Suite 800 Oakland, CA 94607		



NOTE:  
FOR ACCURATE RIGHT OF WAY DATA, CONTACT RIGHT OF WAY ENGINEERING AT THE DISTRICT OFFICE.

DESIGNED BY	JAMEY VALDIVIA
CHECKED BY	ERIN MCPHERSON
CALCULATED/DESIGNED BY	
CONSULTANT SUPERVISOR	TIMOTHY J. LEE
FUNCTIONAL SUPERVISOR	
REVISOR	JV
DATE	9-29-21
REVISED BY	
DATE	

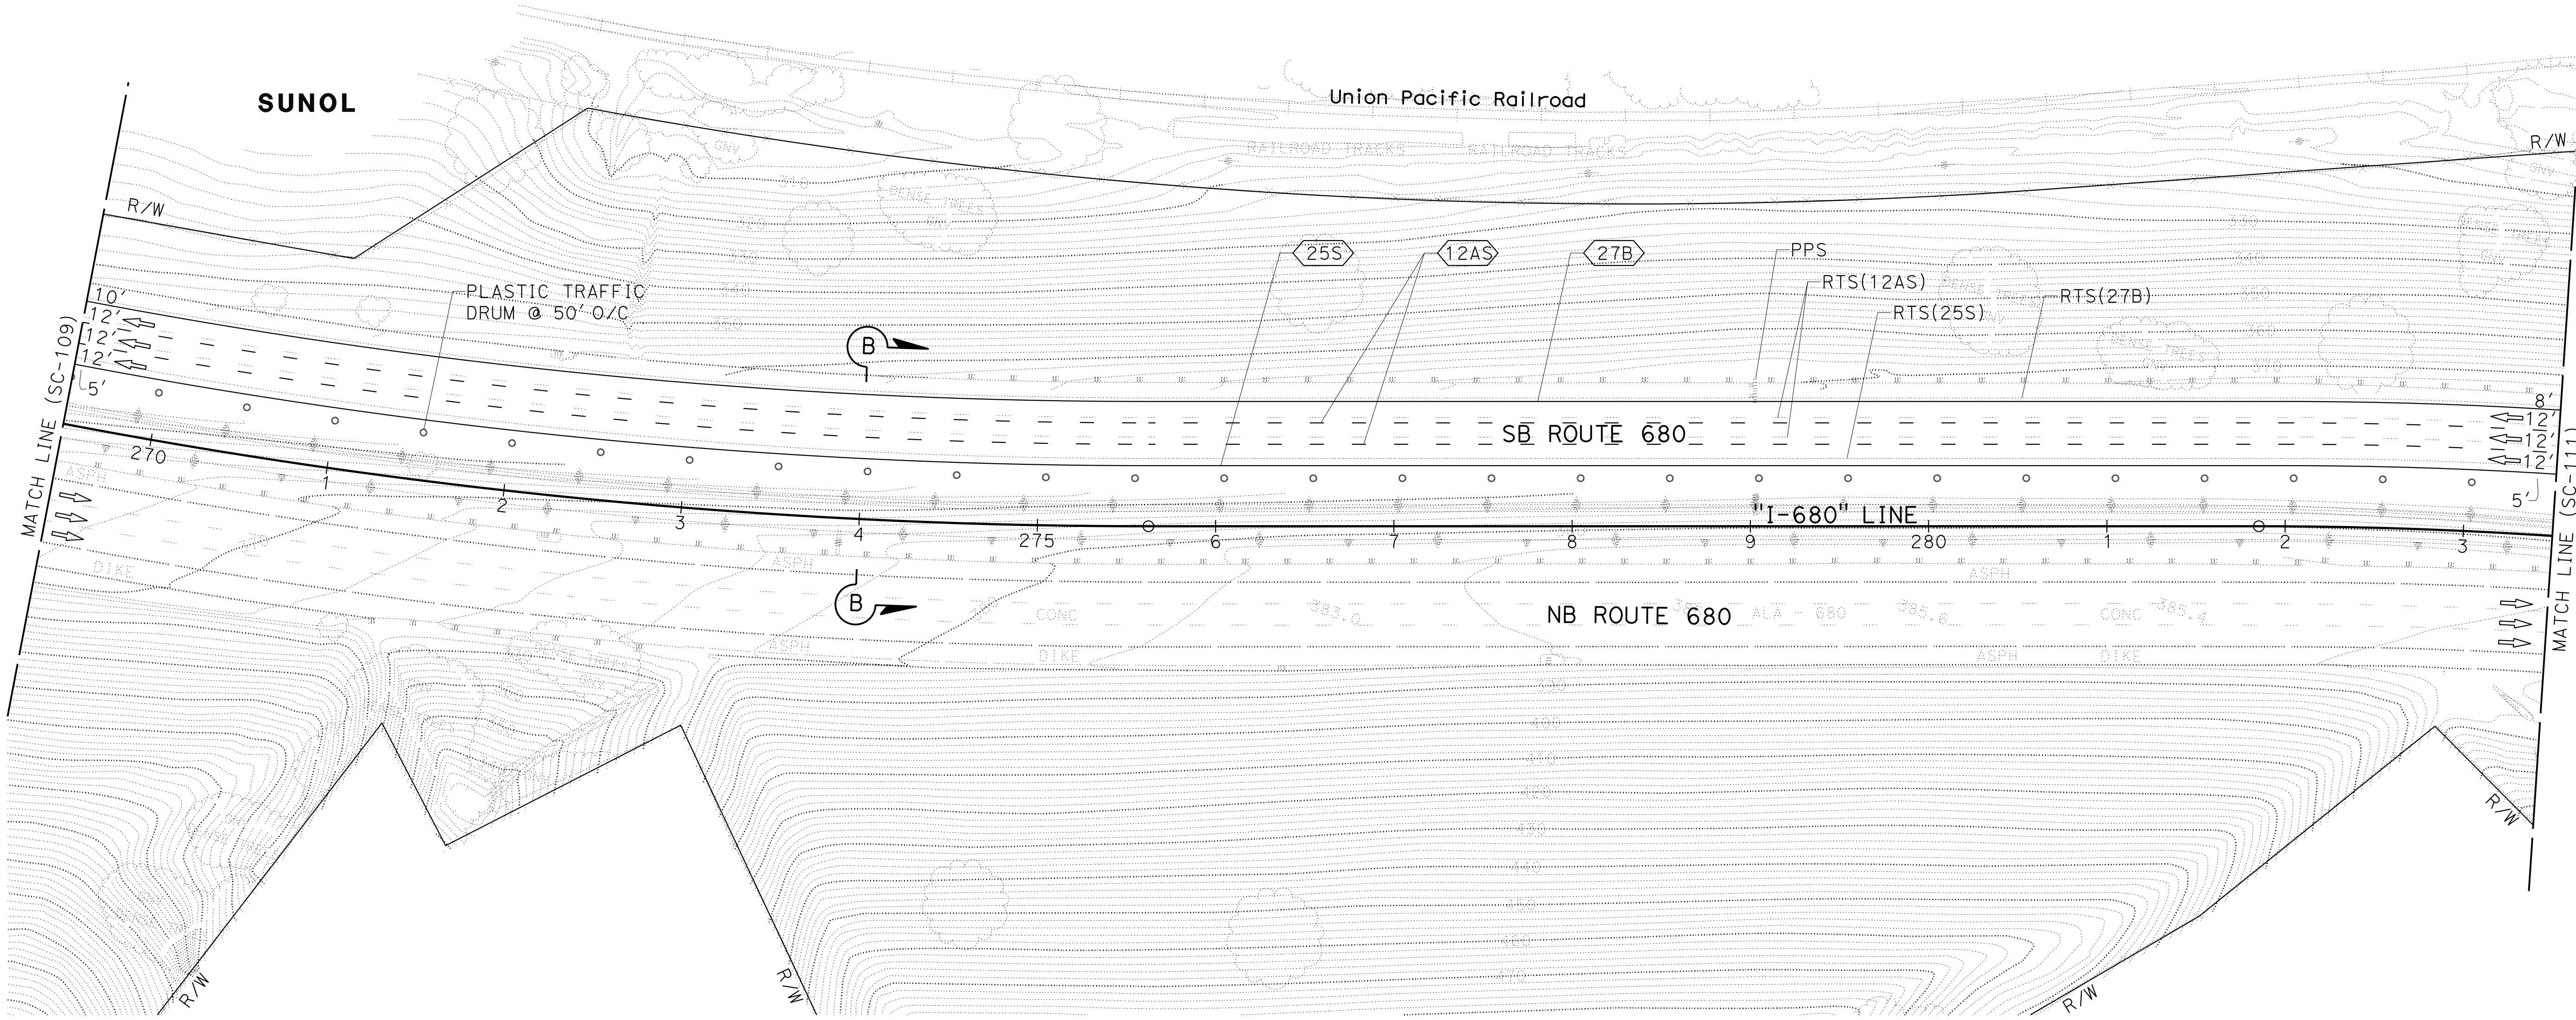

FOR NOTES, ABBREVIATIONS AND LEGEND, SEE SHEET SC-1 AND SC-102

APPROVED FOR STAGE CONSTRUCTION AND TRAFFIC HANDLING WORK ONLY

**STAGE CONSTRUCTION AND TRAFFIC HANDLING PLAN**  
**STAGE 2**

SCALE: 1" = 50'


**SC-110**

O:\00300\DRAWING\FINAL\_P5&E\0420000235ma110.dgn




LAST REVISION: 09-29-21      DATE PLOTTED => 8-MAR-2022      TIME PLOTTED => 10:06

Dist	COUNTY	ROUTE	POST MILES TOTAL PROJECT	SHEET No.	TOTAL SHEETS
04	Ala, CC	680	R11.0/R21.9, RO.0/RO.9	624	1710
			9-29-21		
REGISTERED CIVIL ENGINEER			DATE		
October 8, 2021			PLANS APPROVAL DATE		
WMH CORPORATION 55 South Market St Suite 1200 San Jose, CA 95113			ALAMEDA CTC 1111 Broadway Suite 800 Oakland, CA 94607		

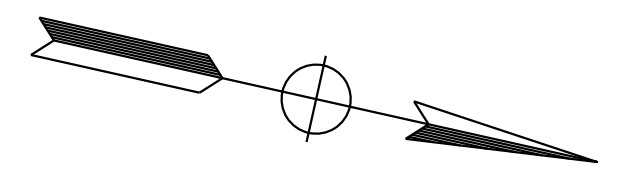

**NOTE:**  
FOR ACCURATE RIGHT OF WAY DATA, CONTACT RIGHT OF WAY ENGINEERING AT THE DISTRICT OFFICE.

STATE OF CALIFORNIA - DEPARTMENT OF TRANSPORTATION	CONSULTANT	FUNCTIONAL SUPERVISOR	CALCULATED-DESIGNED BY	REVISOR	DATE
	JAMEY VALDIVIA	TIMOTHY J. LEE	ERIN MCPHERSON	JV	9-29-21
	ERIN MCPHERSON				

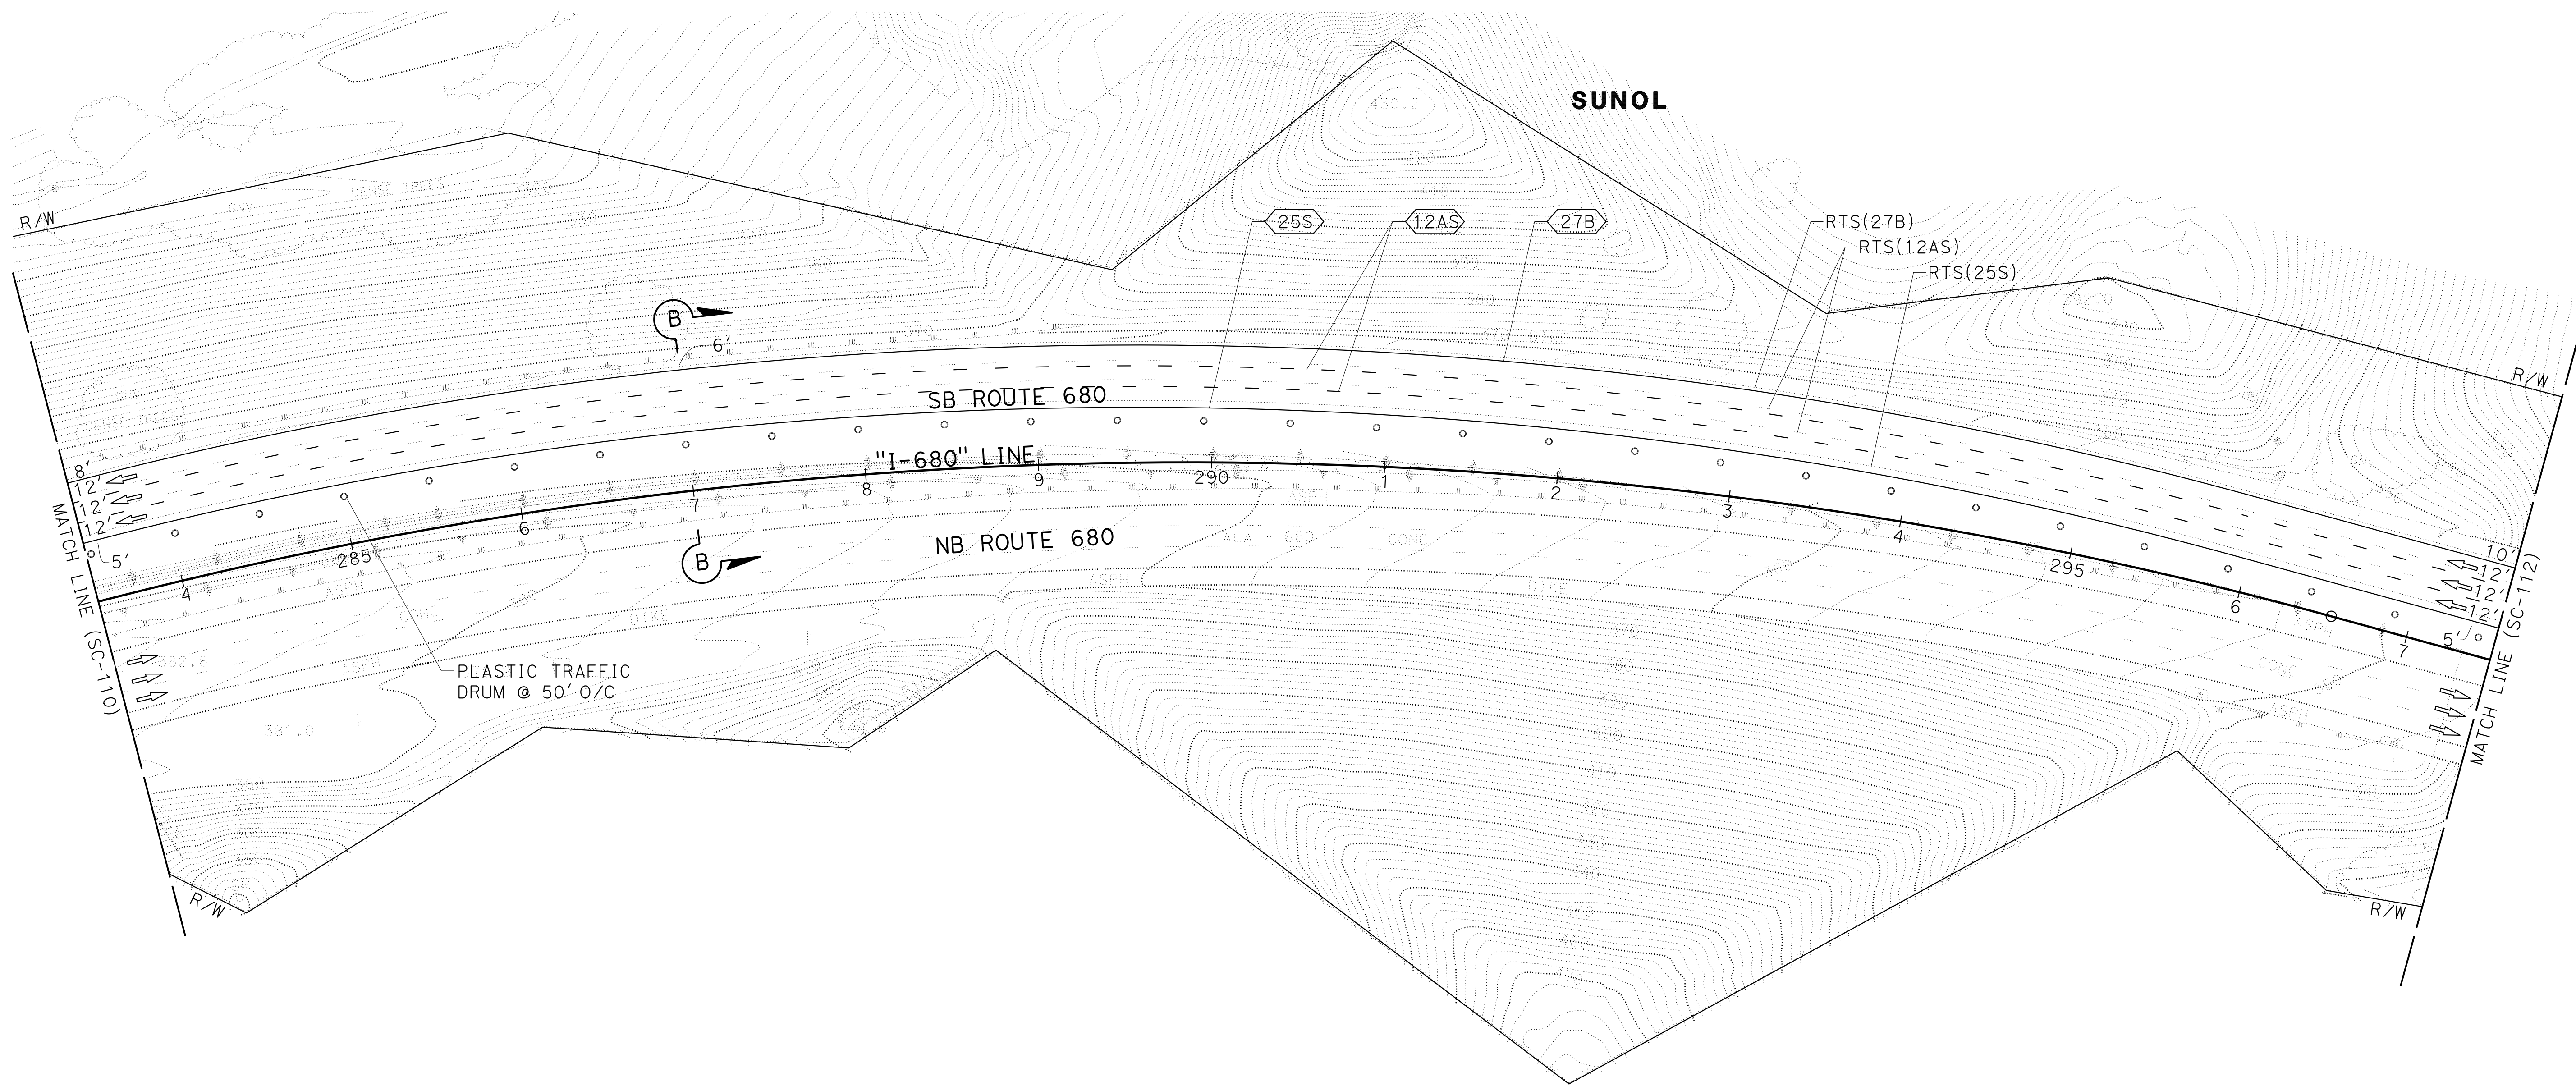

FOR NOTES, ABBREVIATIONS AND LEGEND, SEE SHEET SC-1 AND SC-102

**STAGE CONSTRUCTION AND TRAFFIC HANDLING PLAN**  
**STAGE 2**

SCALE: 1" = 50'

**SC-111**

APPROVED FOR STAGE CONSTRUCTION AND TRAFFIC HANDLING WORK ONLY

Dist	COUNTY	ROUTE	POST MILES TOTAL PROJECT	SHEET No.	TOTAL SHEETS
04	Ala, CC	680	R11.0/R21.9, RO.0/RO.9	625	1710


REGISTERED CIVIL ENGINEER  
 ERIN D. McPHERSON  
 No. C91111  
 Exp. 3-31-24  
 CIVIL  
 STATE OF CALIFORNIA

9-29-21  
 DATE  
 October 8, 2021  
 PLANS APPROVAL DATE

THE STATE OF CALIFORNIA OR ITS OFFICERS OR AGENTS SHALL NOT BE RESPONSIBLE FOR THE ACCURACY OR COMPLETENESS OF SCANNED COPIES OF THIS PLAN SHEET.


WMH CORPORATION  
 55 South Market St  
 Suite 1200  
 San Jose, CA 95113

ALAMEDA CTC  
 1111 Broadway  
 Suite 800  
 Oakland, CA 94607

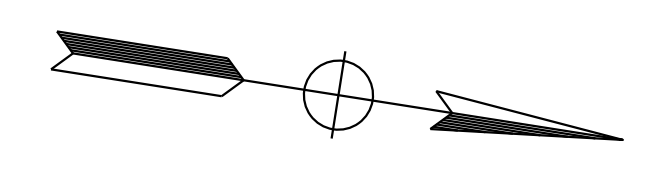

**NOTE:**  
 FOR ACCURATE RIGHT OF WAY DATA, CONTACT RIGHT OF WAY ENGINEERING AT THE DISTRICT OFFICE.

REVISED BY	DATE REVISED	CHECKED BY	DESIGNED BY	FUNCTIONAL SUPERVISOR	CONSULTANT	DEPARTMENT OF TRANSPORTATION	STATE OF CALIFORNIA
JV	9-29-21	ERIN McPHERSON	JAMEY VALDIVIA	TIMOTHY J. LEE			

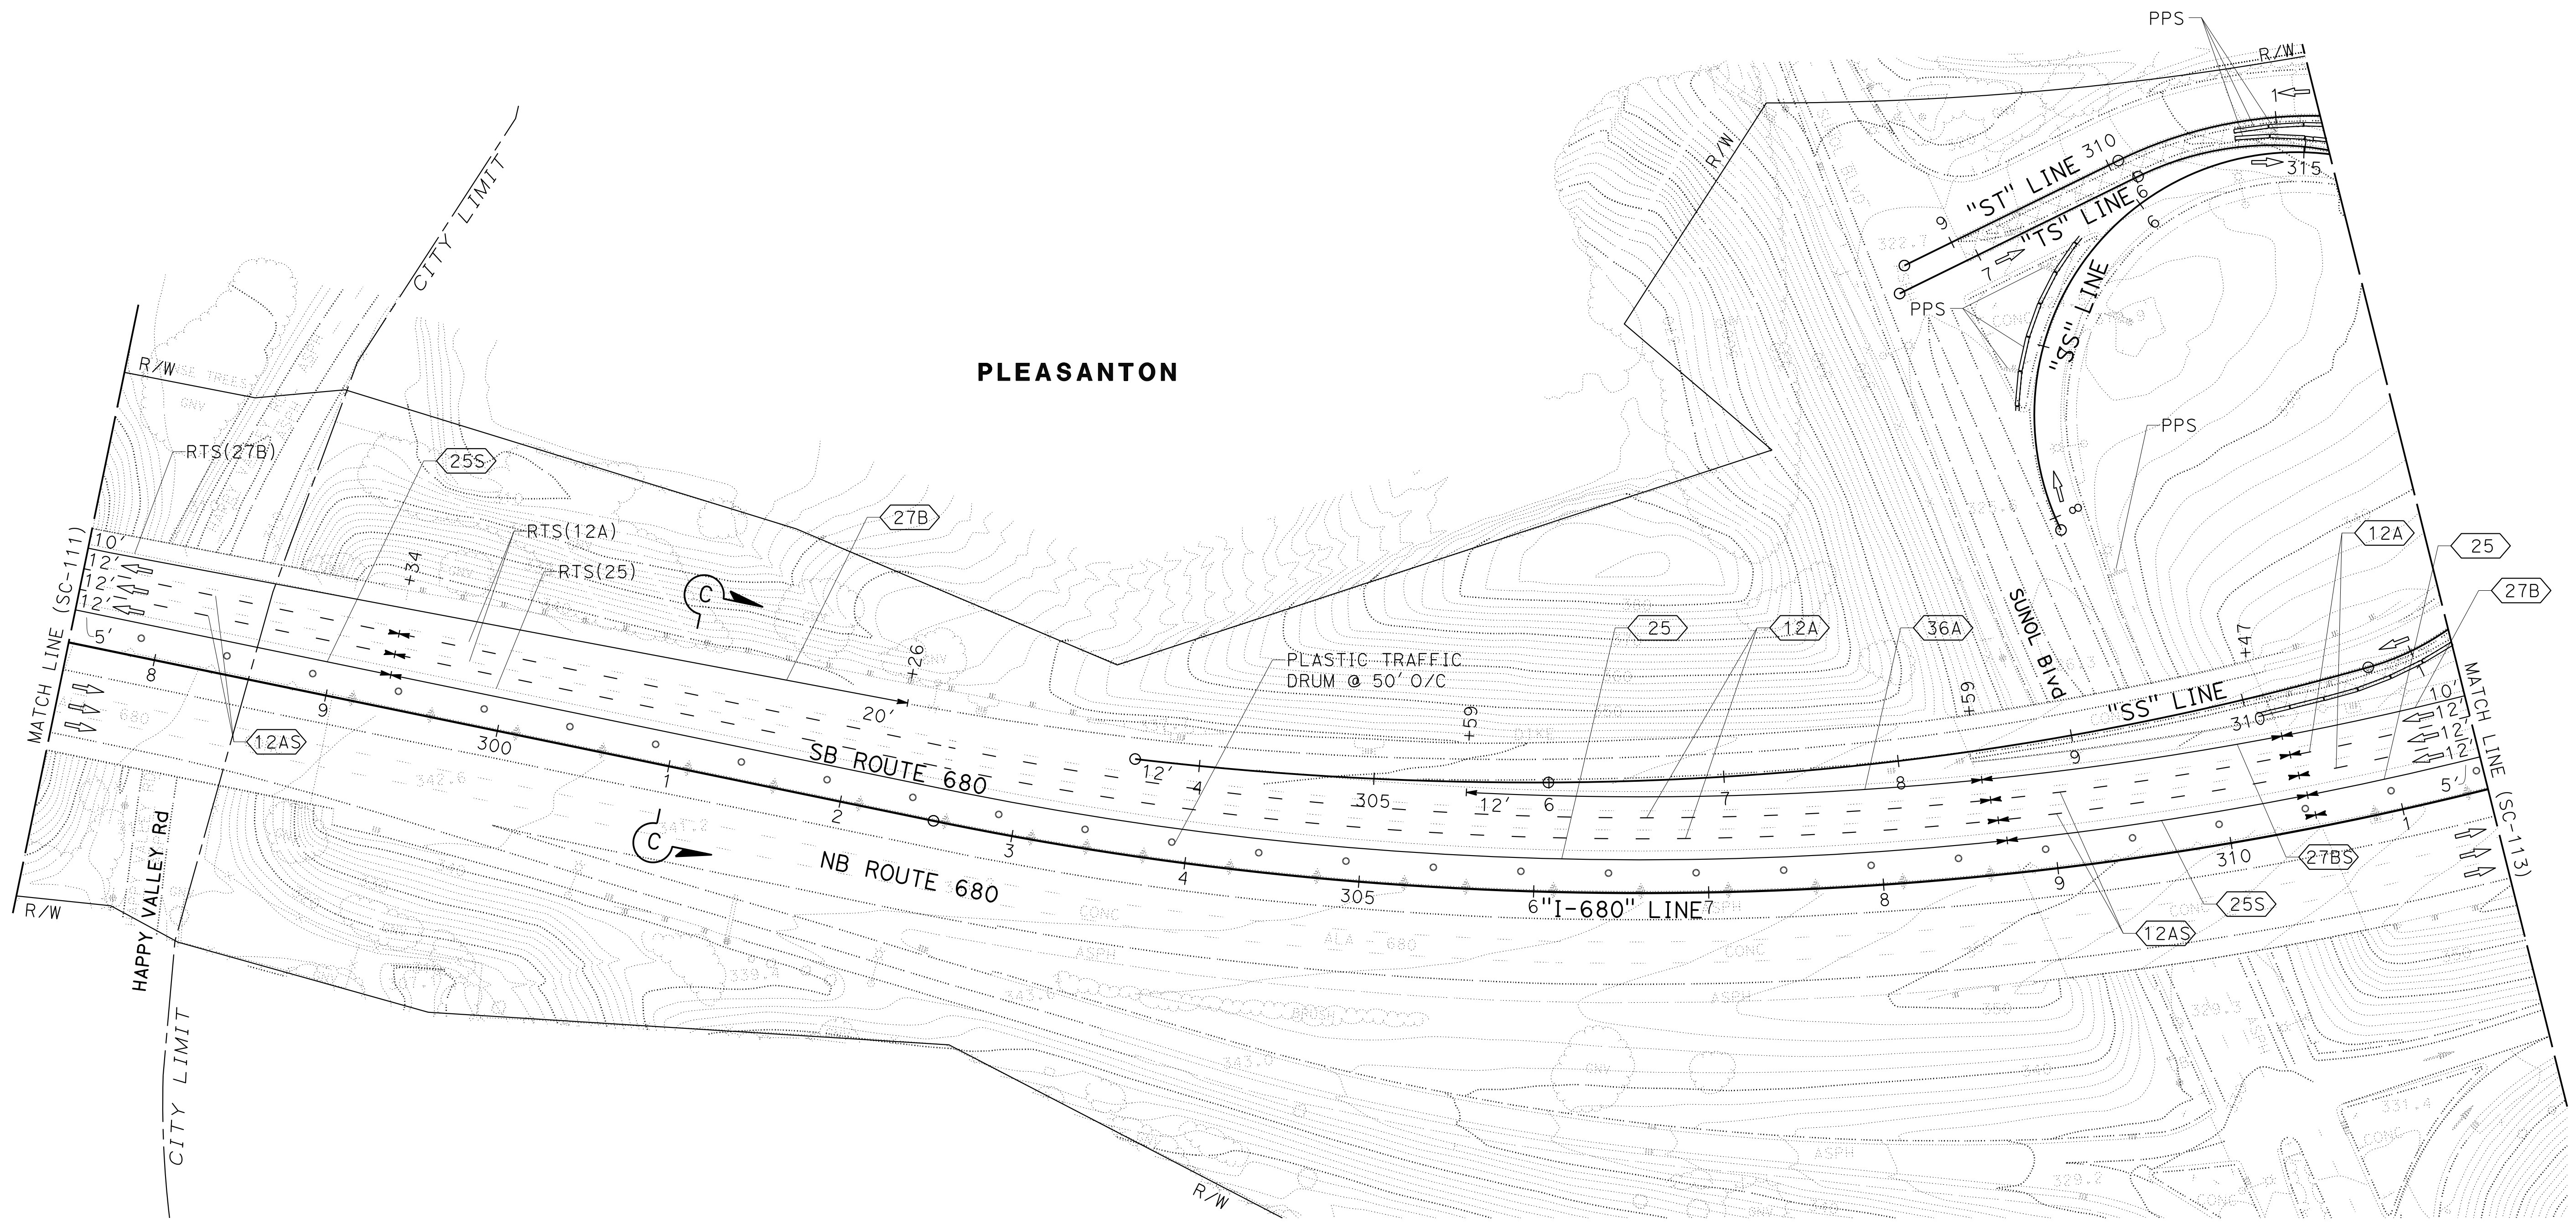

FOR NOTES, ABBREVIATIONS AND LEGEND, SEE SHEET SC-1 AND SC-102



APPROVED FOR STAGE CONSTRUCTION AND TRAFFIC HANDLING WORK ONLY


## STAGE CONSTRUCTION AND TRAFFIC HANDLING PLAN STAGE 2

SCALE: 1" = 50'

**SC-112**


LAST REVISION DATE PLOTTED => 8-MAR-2022  
 09-29-21 TIME PLOTTED => 10:06

Dist	COUNTY	ROUTE	POST MILES TOTAL PROJECT	SHEET No.	TOTAL SHEETS
04	Ala, CC	680	R11.0/R21.9, R0.0/R0.9	626	1710
			9-29-21		
 REGISTERED CIVIL ENGINEER			DATE		
			October 8, 2021		
			PLANS APPROVAL DATE		
<small>THE STATE OF CALIFORNIA OR ITS OFFICERS OR AGENTS SHALL NOT BE RESPONSIBLE FOR THE ACCURACY OR COMPLETENESS OF SCANNED COPIES OF THIS PLAN SHEET.</small>					
WMH CORPORATION 55 South Market St Suite 1200 San Jose, CA 95113			ALAMEDA CTC 1111 Broadway Suite 800 Oakland, CA 94607		

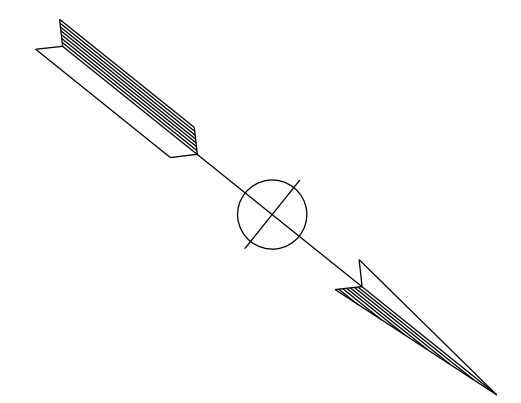

NOTE:  
FOR ACCURATE RIGHT OF WAY DATA, CONTACT RIGHT OF WAY ENGINEERING AT THE DISTRICT OFFICE.

STATE OF CALIFORNIA - DEPARTMENT OF TRANSPORTATION	CONSULTANT FUNCTIONAL SUPERVISOR	REVISOR	DATE
Ernst & Young	TIMOTHY J. LEE	JV	9-29-21
	CHECKED BY	REVISOR	DATE
	ERIN MCPHERSON	JV	9-29-21
	DESIGNED BY		
	JAMEY VALDIVIA		

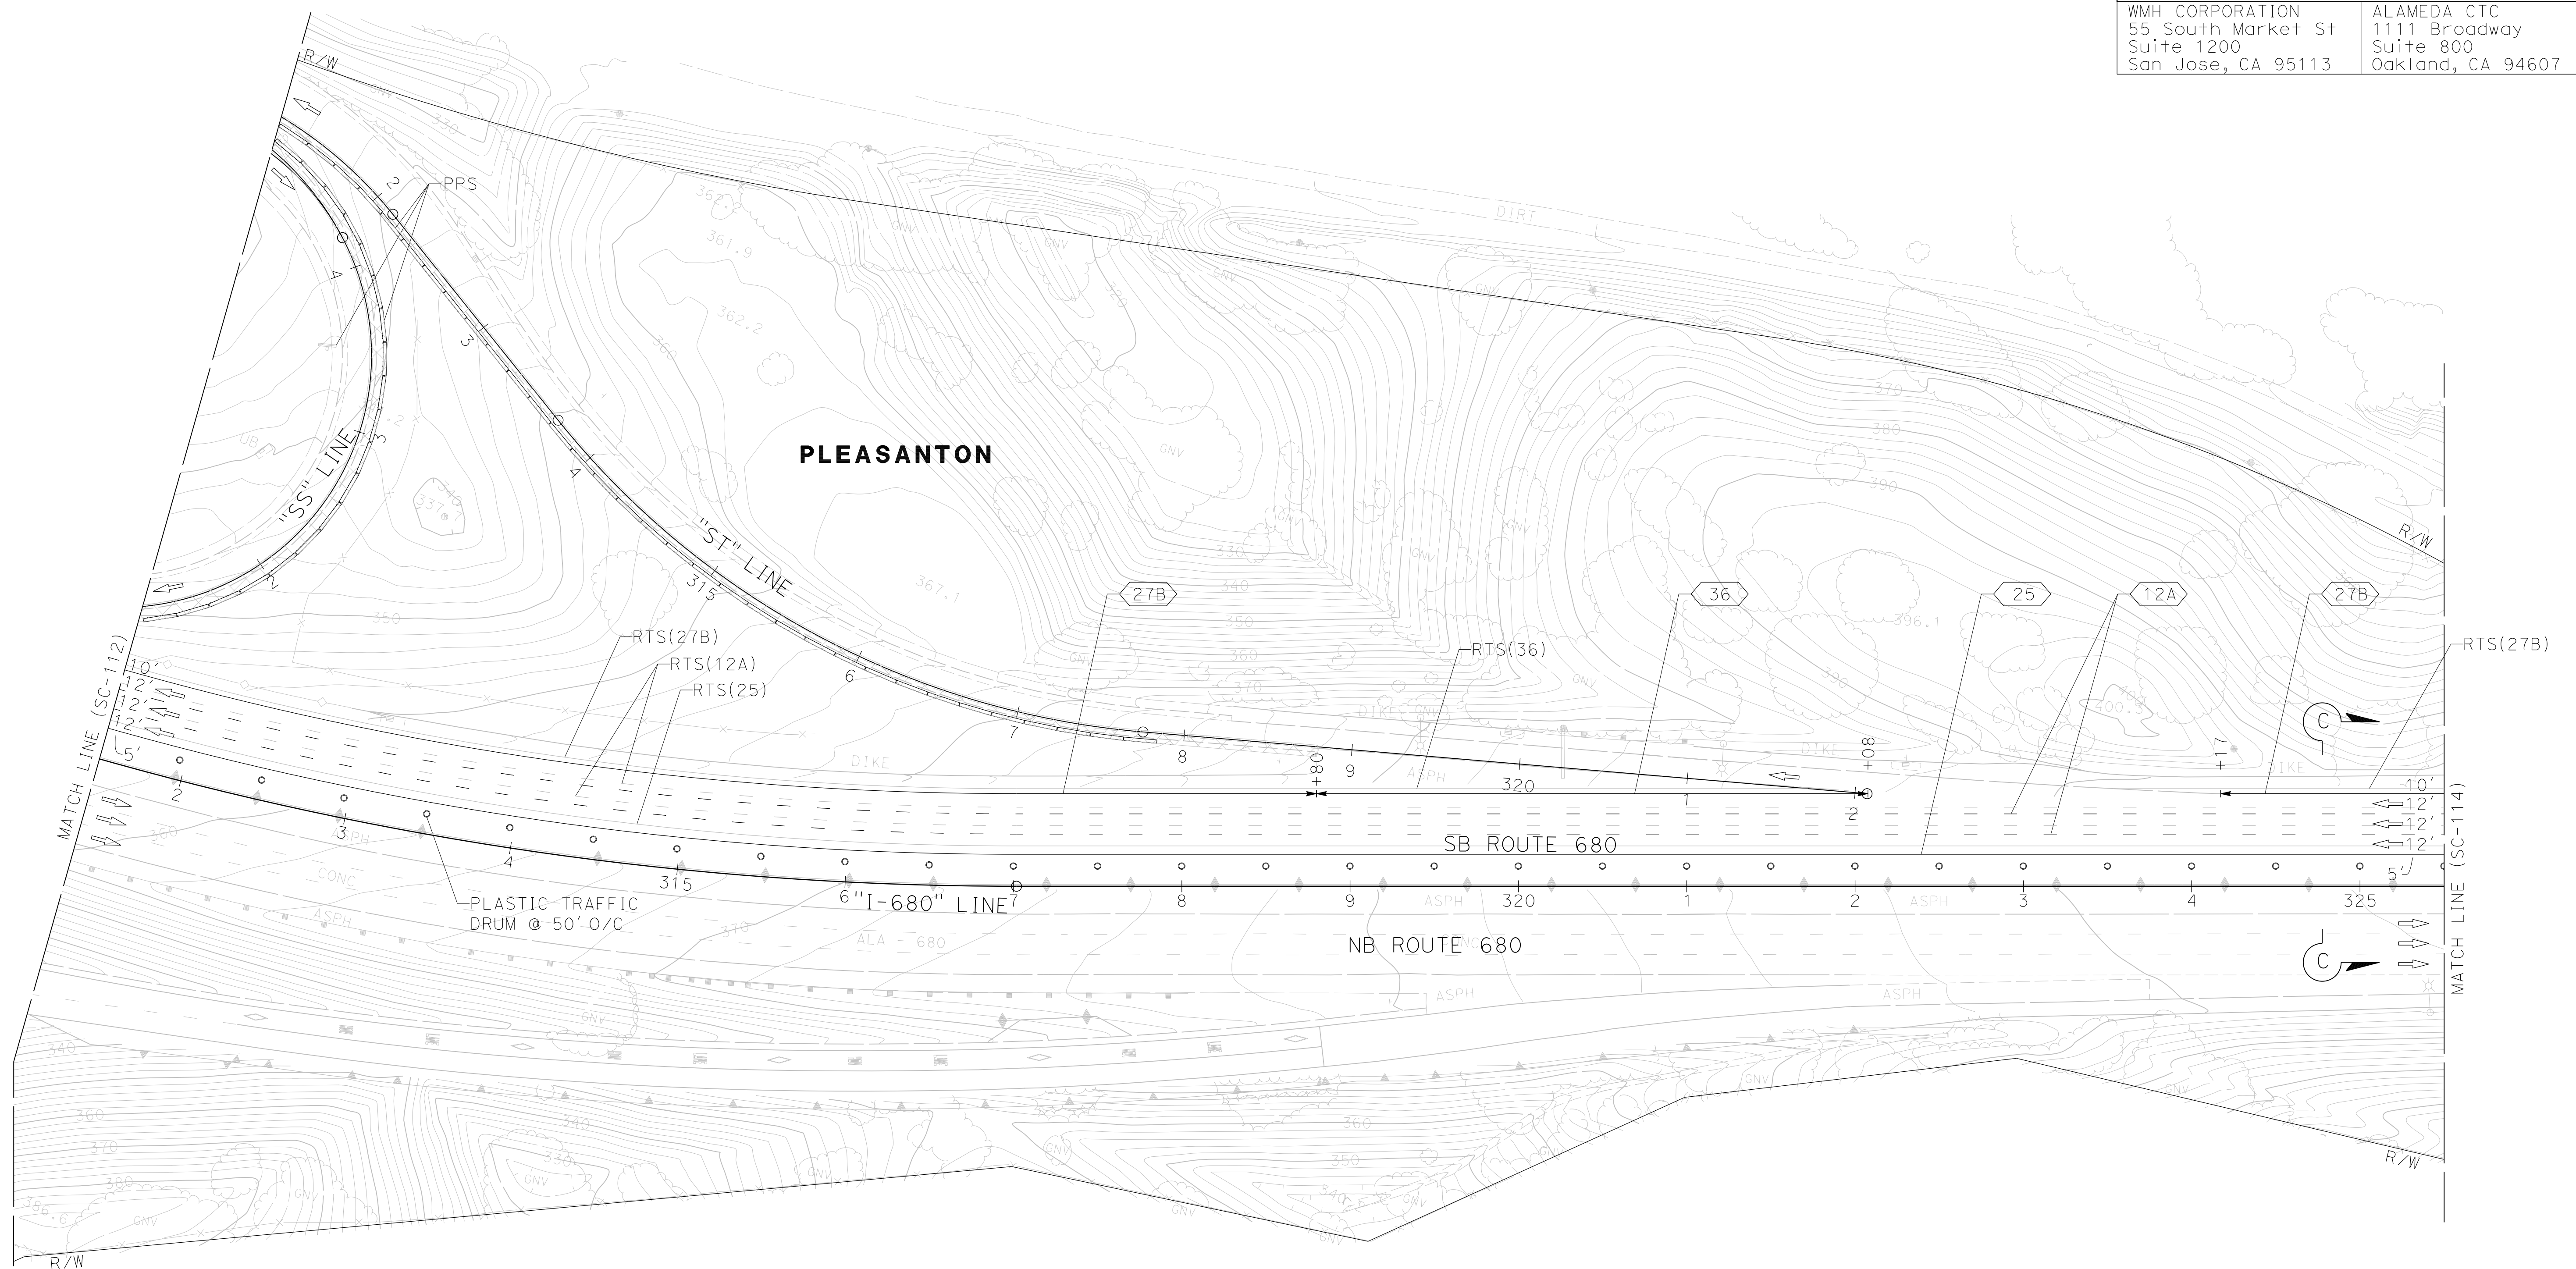

FOR NOTES, ABBREVIATIONS AND LEGEND, SEE SHEET SC-1 AND SC-102

## STAGE CONSTRUCTION AND TRAFFIC HANDLING PLAN STAGE 2

SCALE: 1" = 50'

**SC-113**

APPROVED FOR STAGE CONSTRUCTION AND TRAFFIC HANDLING WORK ONLY

LAST REVISION      DATE PLOTTED => 3/18/2022      09-29-21      TIME PLOTTED => 4:35:32 PM

NOTE:  
FOR ACCURATE RIGHT OF WAY DATA, CONTACT RIGHT  
OF WAY ENGINEERING AT THE DISTRICT OFFICE.


Dist	COUNTY	ROUTE	POST MILES TOTAL PROJECT	SHEET No.	TOTAL SHEETS
04	Ala, CC	680	R11.0/R21.9, R0.0/R0.9	627	1710

*Erin D. McPherson* 9-29-21  
 REGISTERED CIVIL ENGINEER DATE

October 8, 2021  
 PLANS APPROVAL DATE

THE STATE OF CALIFORNIA OR ITS OFFICERS  
 OR AGENTS SHALL NOT BE RESPONSIBLE FOR  
 THE ACCURACY OR COMPLETENESS OF SCANNED  
 COPIES OF THIS PLAN SHEET.

WMH CORPORATION 55 South Market St Suite 1200 San Jose, CA 95113	ALAMEDA CTC 1111 Broadway Suite 800 Oakland, CA 94607
---------------------------------------------------------------------------	----------------------------------------------------------------

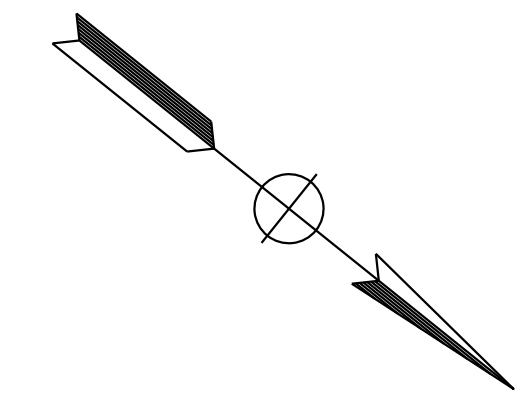


STATE OF CALIFORNIA - DEPARTMENT OF TRANSPORTATION  
 Er<sup>®</sup> Caltrans<sup>®</sup>  
 USERNAME => p302438  
 DGN FILE => 0420000235ma114.dgn  
 BORDER LAST REVISED 7/2/2010

DESIGNED BY	JAMIEY VALDIVIA
CHECKED BY	ERIN MCPHERSON
REVISOR	JV
DATE	9-29-21

FUNCTIONAL SUPERVISOR	TIMOTHY J. LEE
CONSULTANT	

DESIGNED BY	JAMIEY VALDIVIA
CHECKED BY	ERIN MCPHERSON
REVISOR	JV
DATE	9-29-21

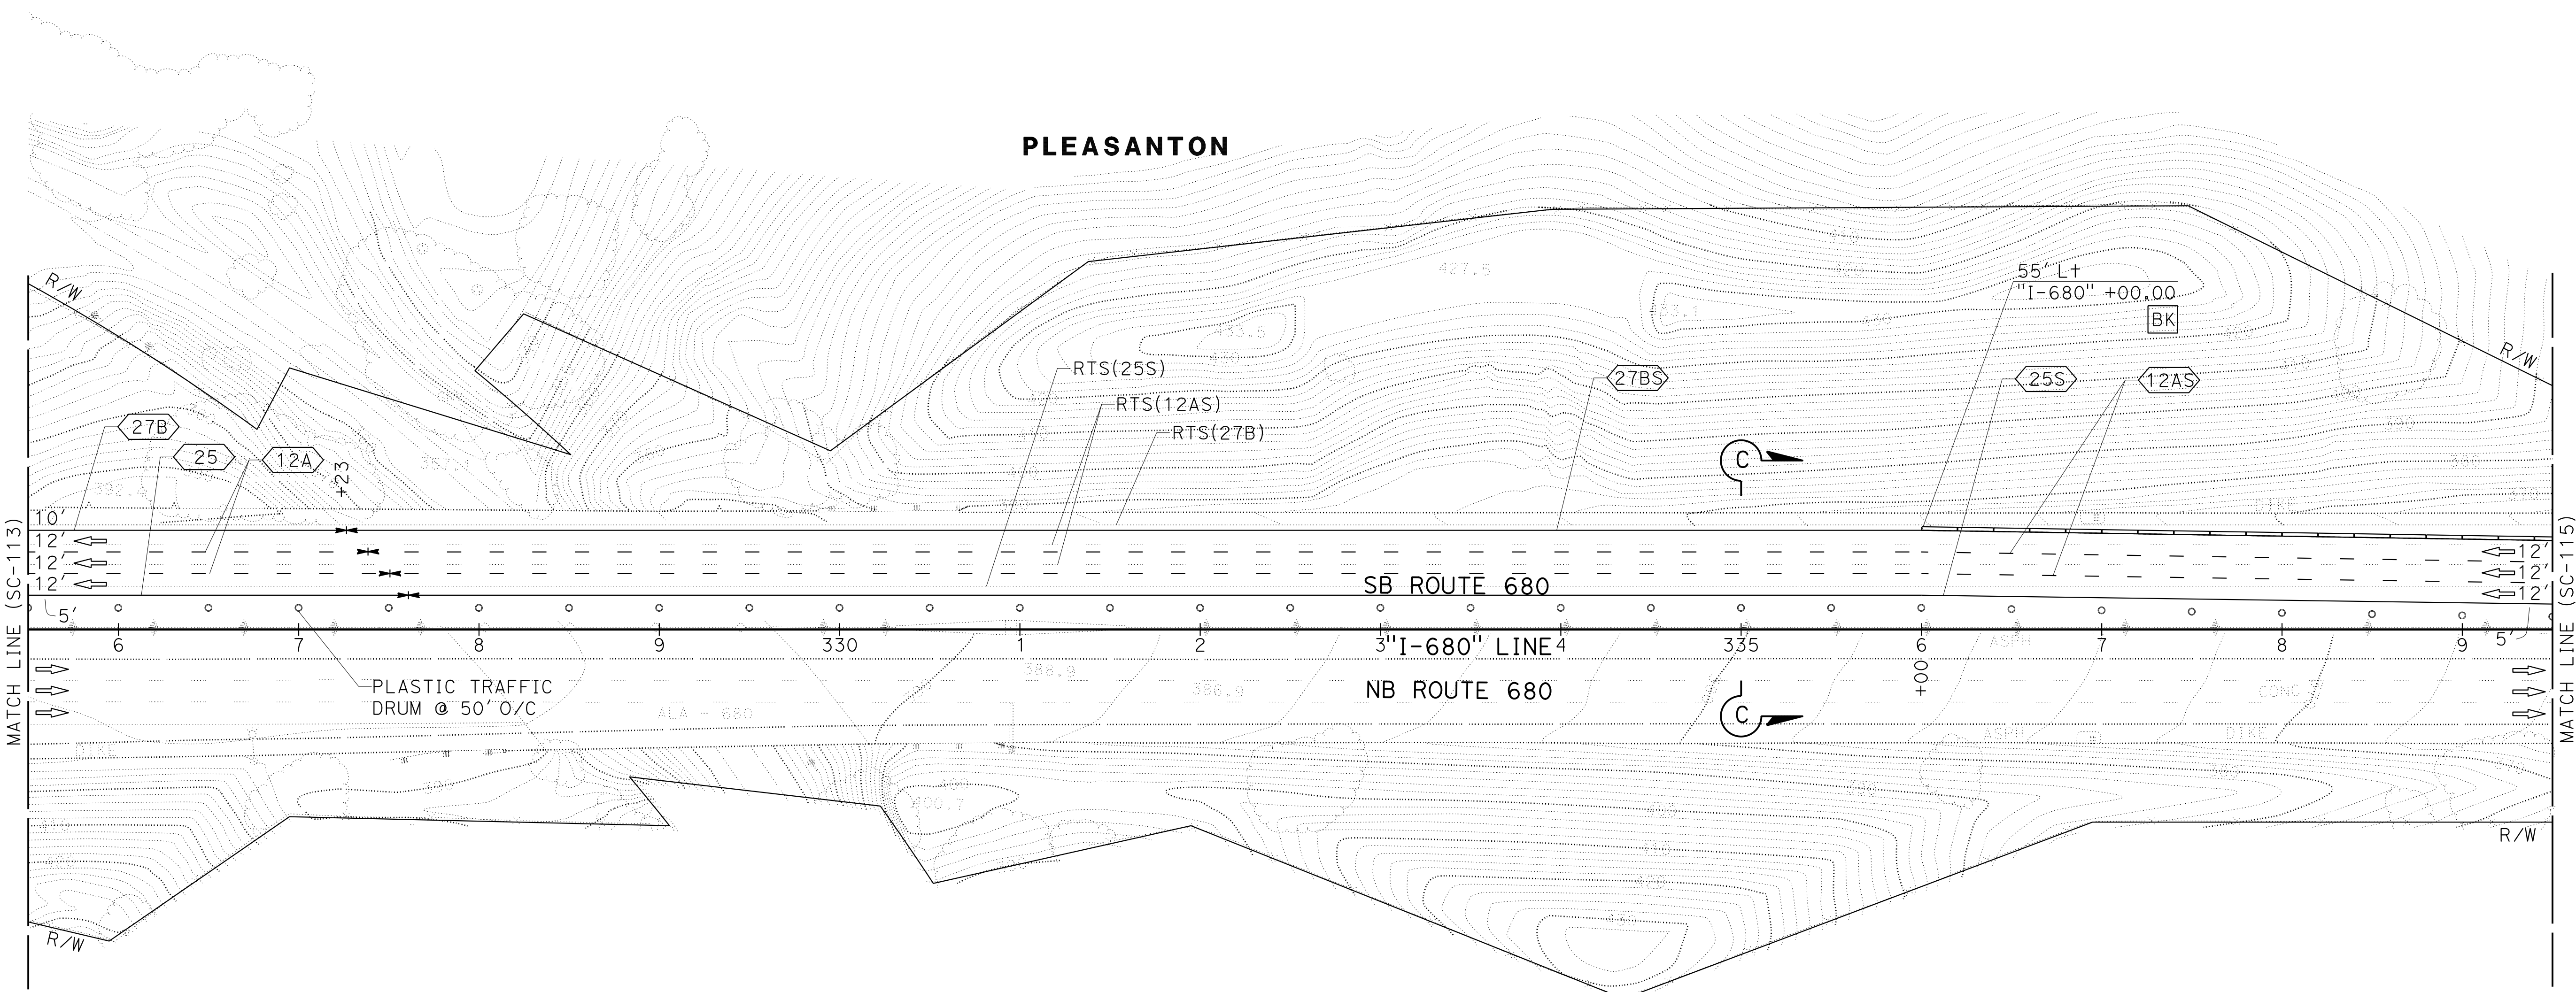

FOR NOTES, ABBREVIATIONS AND  
LEGEND, SEE SHEET SC-1 AND SC-102

APPROVED FOR STAGE CONSTRUCTION AND TRAFFIC HANDLING WORK ONLY

**STAGE CONSTRUCTION  
AND TRAFFIC HANDLING PLAN  
STAGE 2**


SCALE: 1" = 50'

**SC-114**


LAST REVISION: 09-29-21 10:06  
 DATE PLOTTED => 8-MAR-2022  
 TIME PLOTTED => 10:06

Dist	COUNTY	ROUTE	POST MILES TOTAL PROJECT	SHEET No.	TOTAL SHEETS
04	Ala, CC	680	R11.0/R21.9, RO.0/RO.9	628	1710
			9-29-21		
REGISTERED CIVIL ENGINEER			DATE		
October 8, 2021			PLANS APPROVAL DATE		
WMH CORPORATION 55 South Market St Suite 1200 San Jose, CA 95113			ALAMEDA CTC 1111 Broadway Suite 800 Oakland, CA 94607		

NOTE:  
FOR ACCURATE RIGHT OF WAY DATA, CONTACT RIGHT OF WAY ENGINEERING AT THE DISTRICT OFFICE.

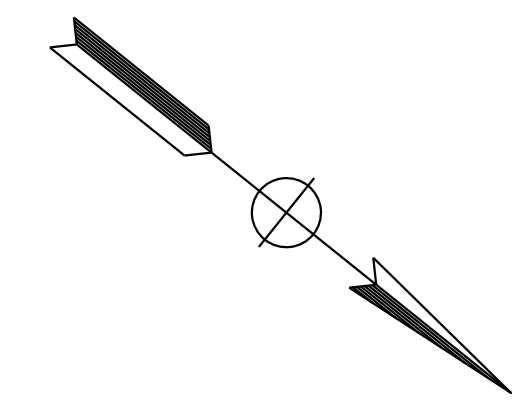

DESIGNED BY	JV	DATE	9-29-21
REVISOR		DATE	
CHECKED BY	ERIN MCPHERSON		
DESIGNED BY	JAMEY VALDIVIA		
DESIGNED BY	ERIN MCPHERSON		
DESIGNED BY	TIMOTHY J. LEE		

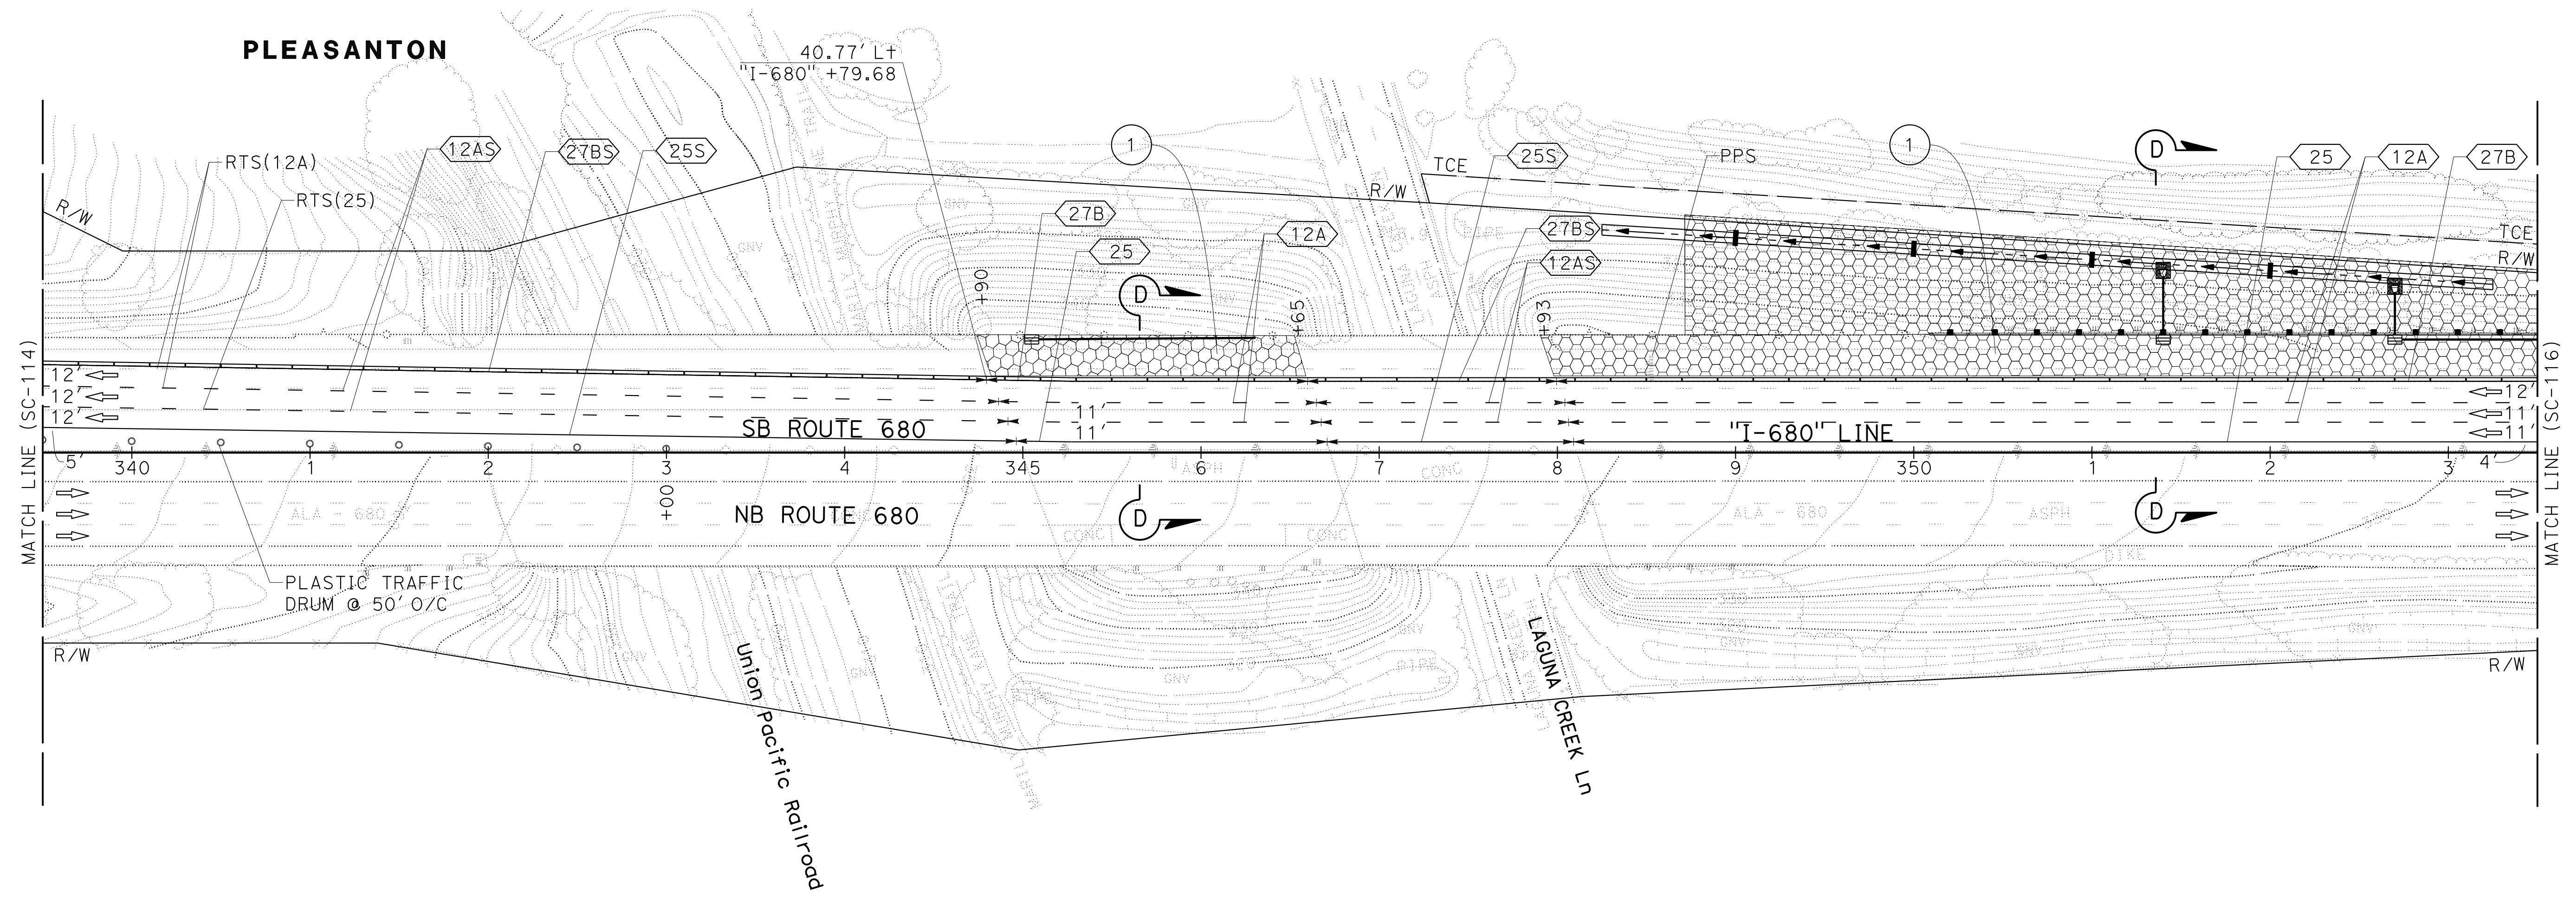

FOR NOTES, ABBREVIATIONS AND LEGEND, SEE SHEET SC-1 AND SC-102

APPROVED FOR STAGE CONSTRUCTION AND TRAFFIC HANDLING WORK ONLY

## STAGE CONSTRUCTION AND TRAFFIC HANDLING PLAN STAGE 2



SCALE: 1" = 50'

**SC-115**

Dist	COUNTY	ROUTE	POST MILES TOTAL PROJECT	SHEET No.	TOTAL SHEETS
04	Ala, CC	680	R11.0/R21.9, RO.0/RO.9	629	1710
			REGISTERED CIVIL ENGINEER	DATE	
			ERIN D. McPHERSON	9-29-21	
			PLANS APPROVAL DATE		
			October 8, 2021		
<small>THE STATE OF CALIFORNIA OR ITS OFFICERS OR AGENTS SHALL NOT BE RESPONSIBLE FOR THE ACCURACY OR COMPLETENESS OF SCANNED COPIES OF THIS PLAN SHEET.</small>					
WMH CORPORATION 55 South Market St Suite 1200 San Jose, CA 95113			ALAMEDA CTC 1111 Broadway Suite 800 Oakland, CA 94607		



NOTE:  
FOR ACCURATE RIGHT OF WAY DATA, CONTACT RIGHT OF WAY ENGINEERING AT THE DISTRICT OFFICE.

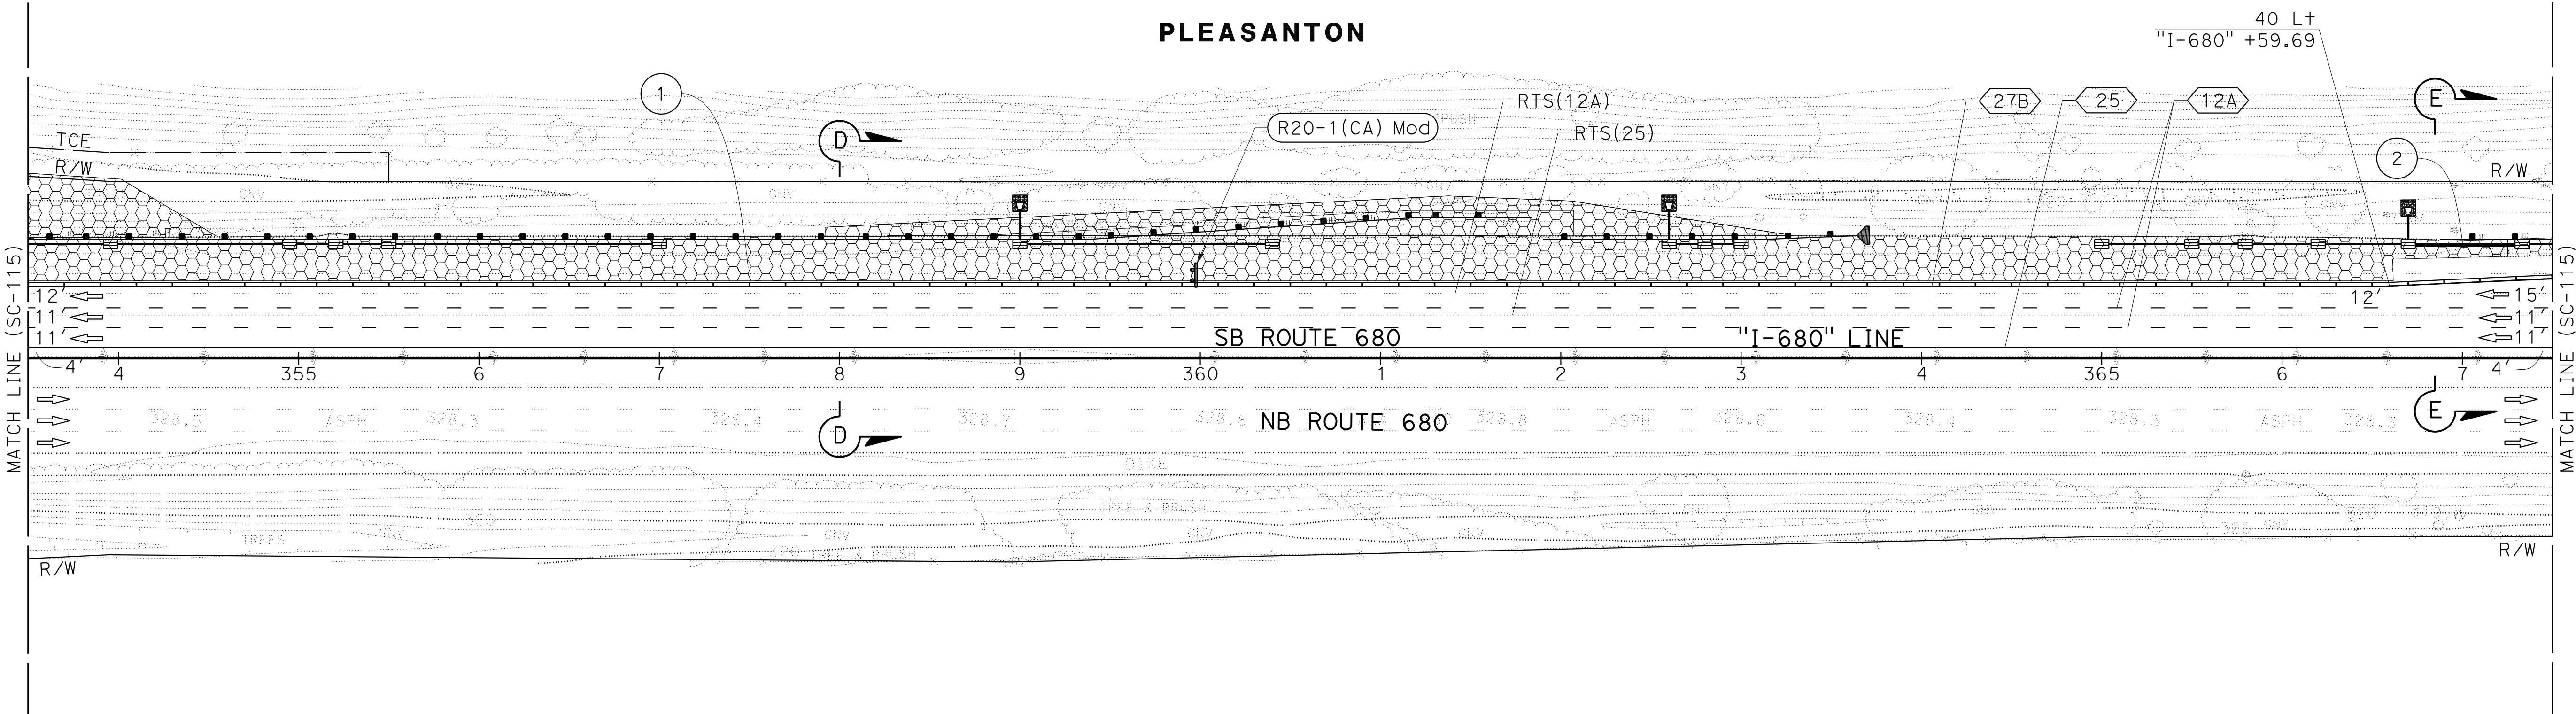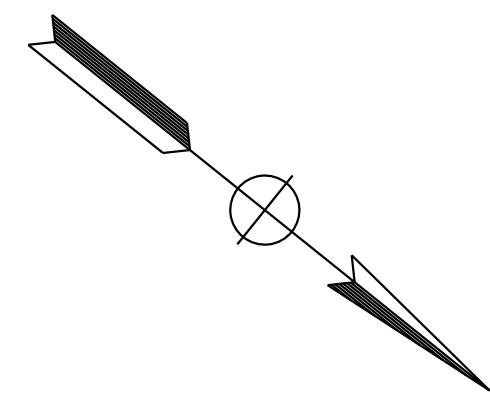

## STAGE CONSTRUCTION AND TRAFFIC HANDLING PLAN STAGE 2

SCALE: 1" = 50'

**SC-116**

APPROVED FOR STAGE CONSTRUCTION AND TRAFFIC HANDLING WORK ONLY

FOR NOTES, ABBREVIATIONS AND LEGEND, SEE SHEET SC-1 AND SC-102


STATE OF CALIFORNIA - DEPARTMENT OF TRANSPORTATION	CONSULTANT	FUNCTIONAL SUPERVISOR	CALCULATED-DESIGNED BY	REVISOR	DATE
Ervin	TIMOTHY J. LEE	JAMEY VALDIVIA	ERIN McPHERSON	JV	9-29-21

Dist	COUNTY	ROUTE	POST MILES TOTAL PROJECT	SHEET No.	TOTAL SHEETS
04	Ala, CC	680	R11.0/R21.9, RO.0/RO.9	630	1710
			REGISTERED CIVIL ENGINEER	DATE	
			ERIN D. McPHERSON	9-29-21	
			PLANS APPROVAL DATE		
			October 8, 2021		
<small>THE STATE OF CALIFORNIA OR ITS OFFICERS OR AGENTS SHALL NOT BE RESPONSIBLE FOR THE ACCURACY OR COMPLETENESS OF SCANNED COPIES OF THIS PLAN SHEET.</small>					
WMH CORPORATION			ALAMEDA CTC		
55 South Market St			1111 Broadway		
San Jose, CA 95113			Suite 800		
			Oakland, CA 94607		



NOTE:  
FOR ACCURATE RIGHT OF WAY DATA, CONTACT RIGHT OF WAY ENGINEERING AT THE DISTRICT OFFICE.

DESIGNED BY	JV
DATE	9-29-21
REVISOR	
DATE	
CALCULATED/DESIGNED BY	JAMEY VALDIVIA
CHECKED BY	ERIN McPHERSON
CONSULTANT SUPERVISOR	TIMOTHY J. LEE
FUNCTIONAL SUPERVISOR	
DEPARTMENT OF TRANSPORTATION	

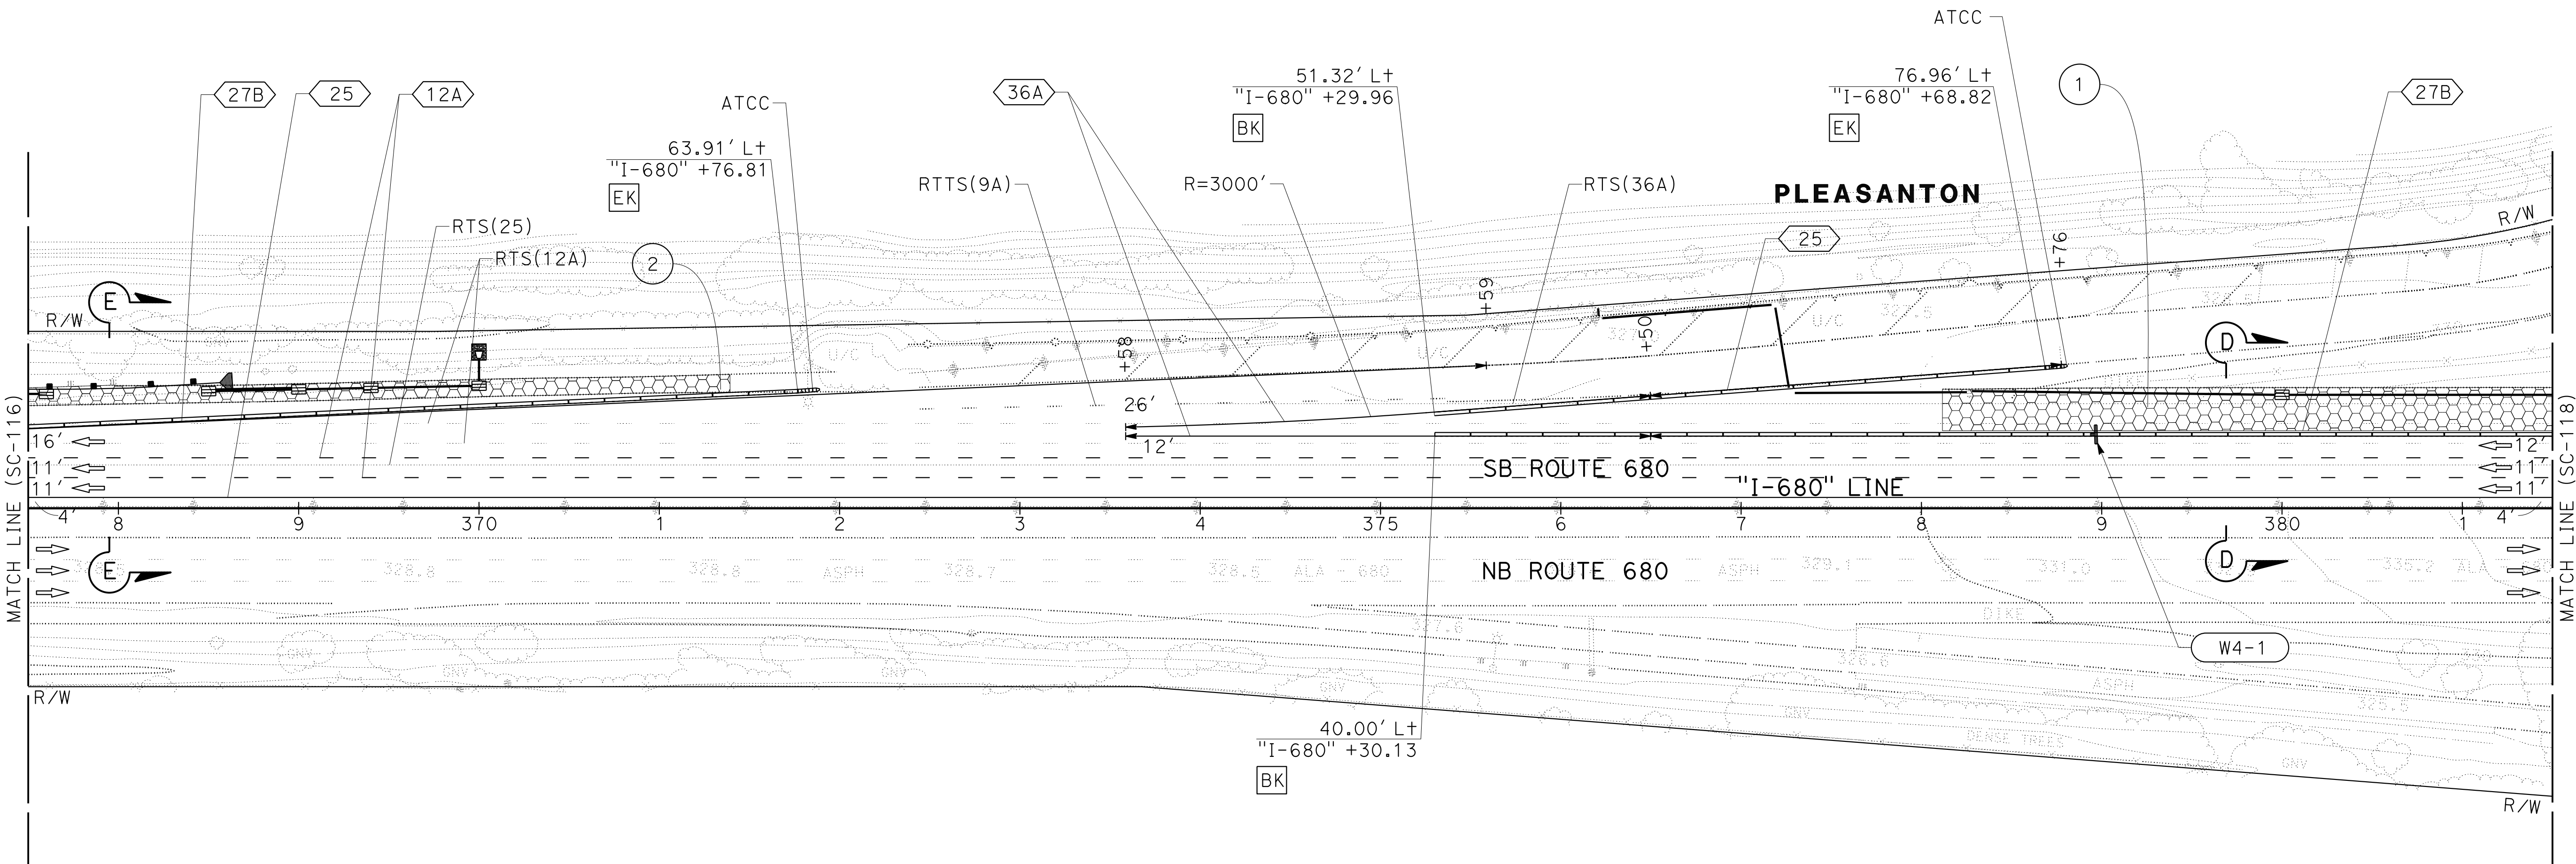

## STAGE CONSTRUCTION AND TRAFFIC HANDLING PLAN STAGE 2

SCALE: 1" = 50'

**SC-117**

FOR NOTES, ABBREVIATIONS AND LEGEND, SEE SHEET SC-1 AND SC-102

APPROVED FOR STAGE CONSTRUCTION AND TRAFFIC HANDLING WORK ONLY

O:\00300\DRAWING\FINAL\_P&E\0420000235ma117.dgn




LAST REVISION DATE PLOTTED => 8-MAR-2022 09-29-21 TIME PLOTTED => 10:06

Dist	COUNTY	ROUTE	POST MILES TOTAL PROJECT	SHEET No.	TOTAL SHEETS
04	Ala, CC	680	R11.0/R21.9, RO.0/RO.9	631	1710
			9-29-21		
REGISTERED CIVIL ENGINEER			DATE		
			October 8, 2021		
			PLANS APPROVAL DATE		
<small>THE STATE OF CALIFORNIA OR ITS OFFICERS OR AGENTS SHALL NOT BE RESPONSIBLE FOR THE ACCURACY OR COMPLETENESS OF SCANNED COPIES OF THIS PLAN SHEET.</small>					
WMH CORPORATION 55 South Market St Suite 1200 San Jose, CA 95113			ALAMEDA CTC 1111 Broadway Suite 800 Oakland, CA 94607		



NOTE:  
FOR ACCURATE RIGHT OF WAY DATA, CONTACT RIGHT OF WAY ENGINEERING AT THE DISTRICT OFFICE.

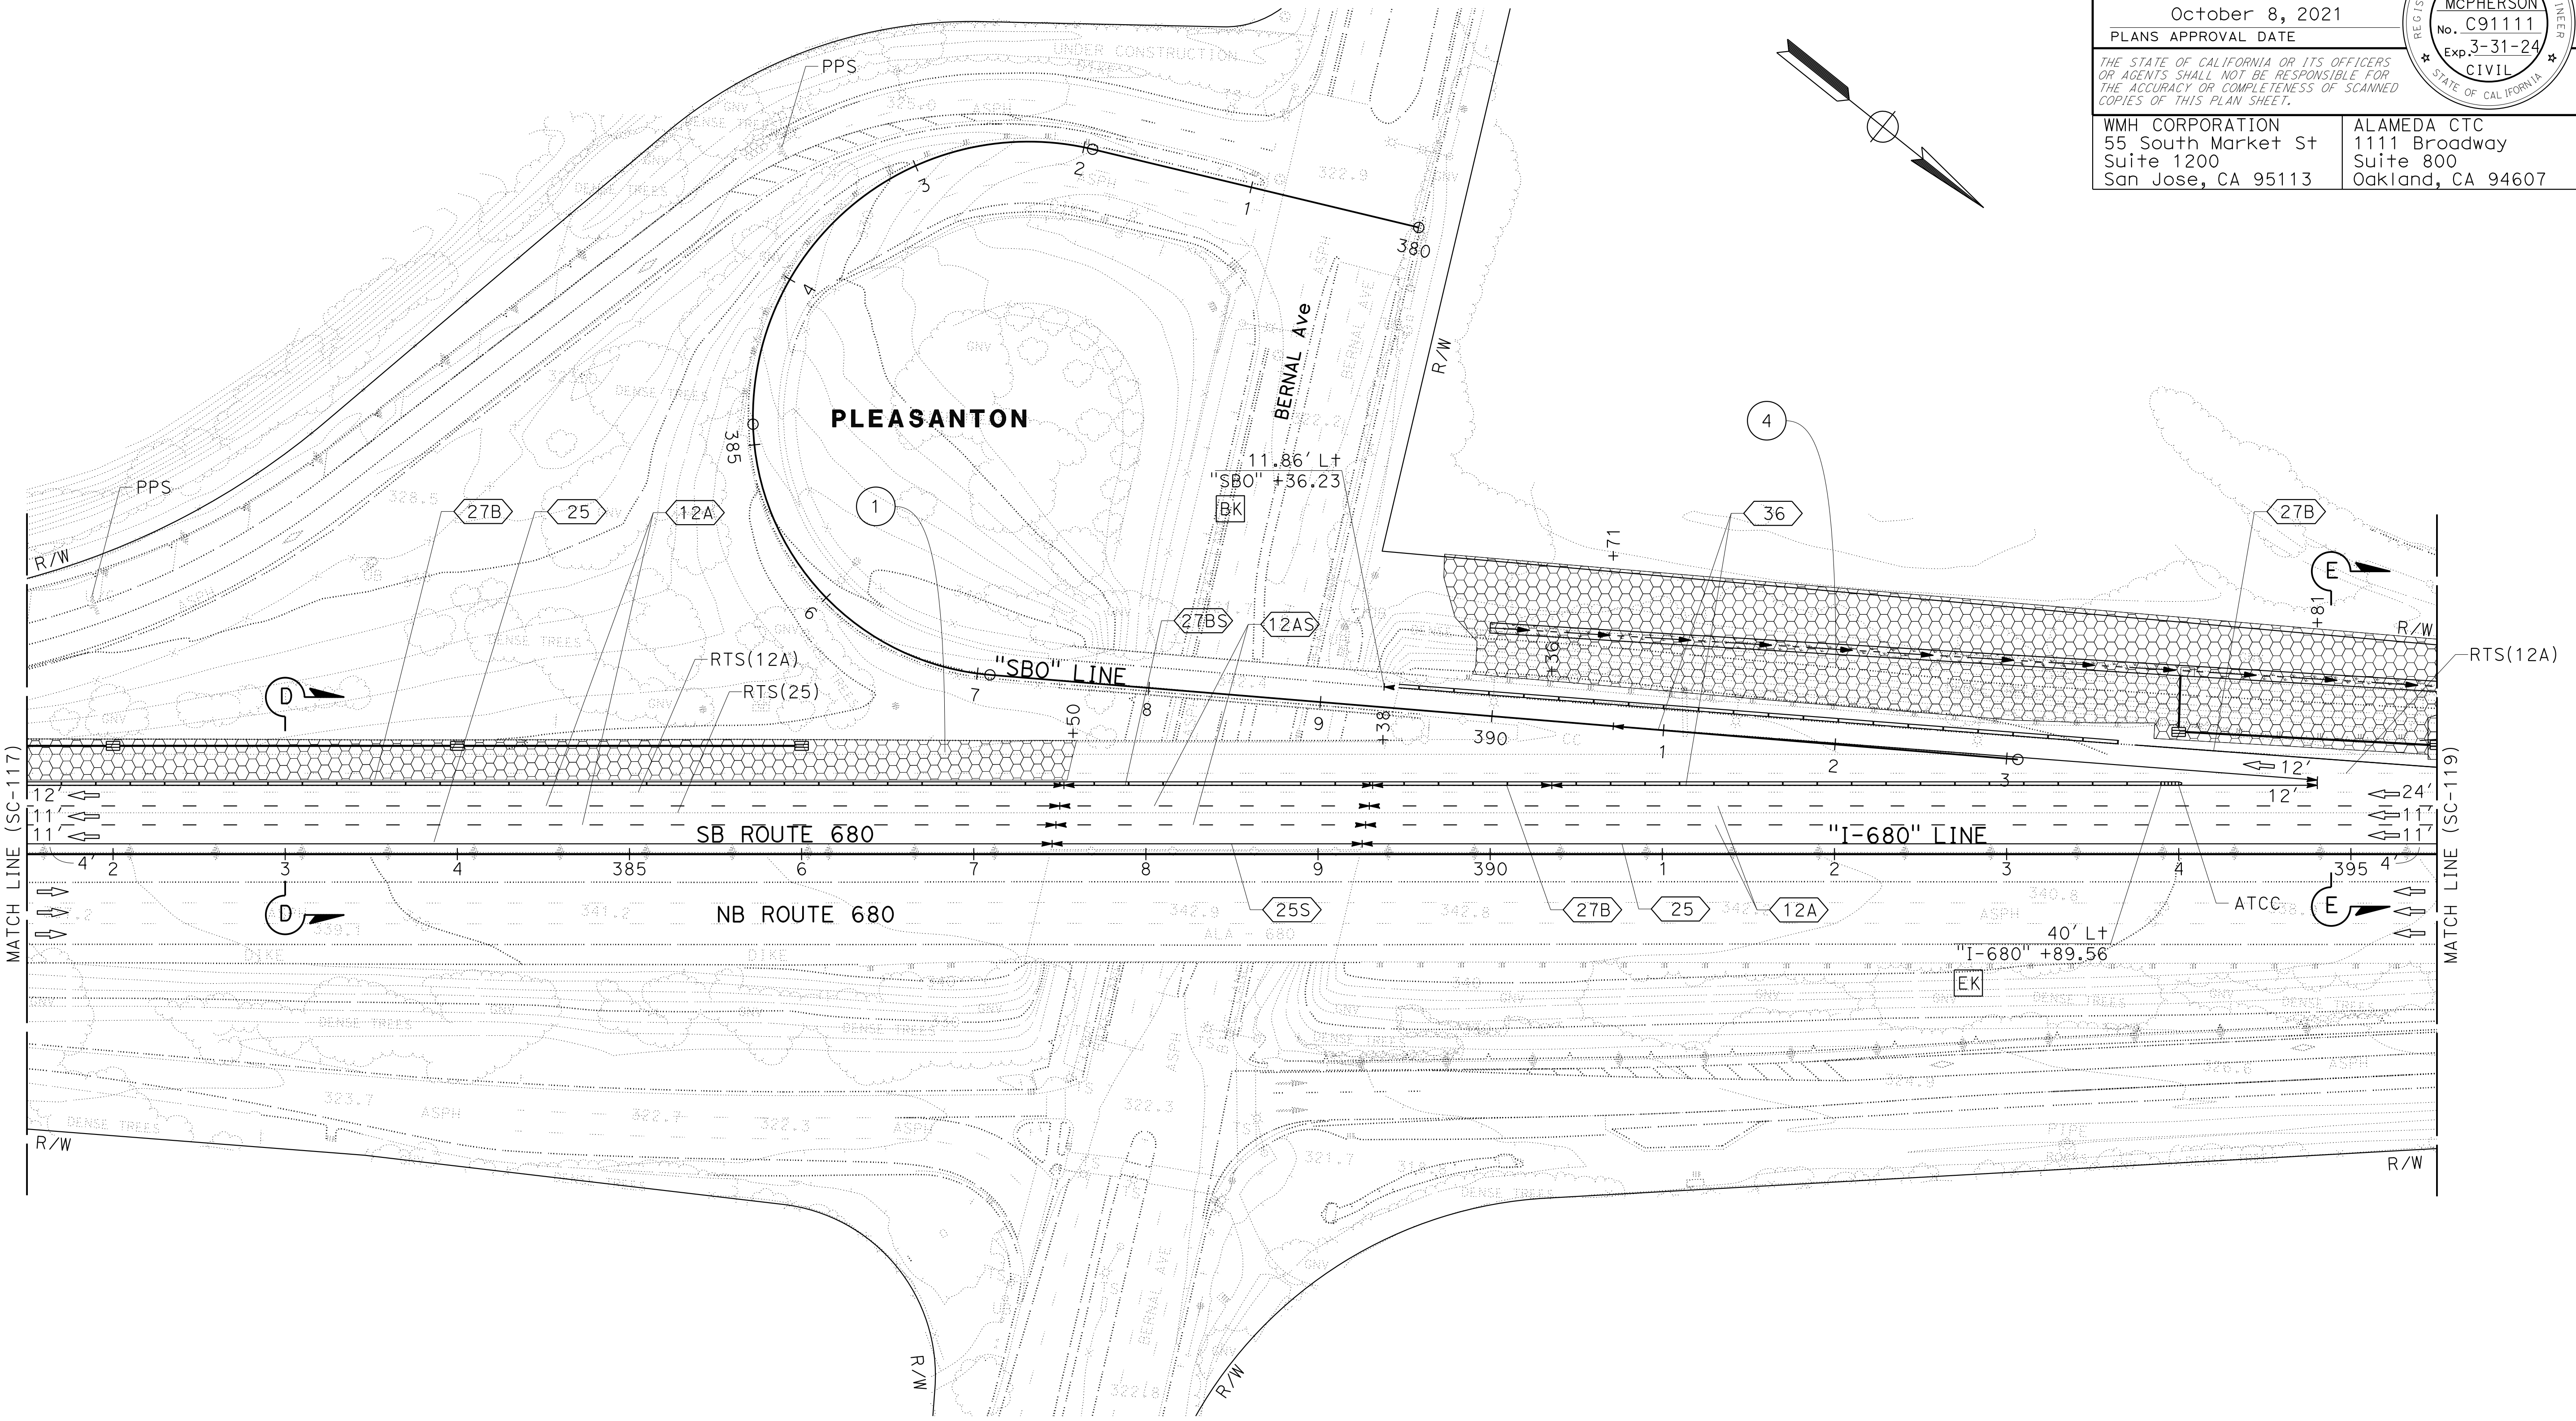

## STAGE CONSTRUCTION AND TRAFFIC HANDLING PLAN STAGE 2

SCALE: 1" = 50'

**SC-118**



APPROVED FOR STAGE CONSTRUCTION AND TRAFFIC HANDLING WORK ONLY

FOR NOTES, ABBREVIATIONS AND LEGEND, SEE SHEET SC-1 AND SC-102

STATE OF CALIFORNIA - DEPARTMENT OF TRANSPORTATION	CONSULTANT	FUNCTIONAL SUPERVISOR	CALCULATED-DESIGNED BY	REVISOR	DATE
	JAMEY VALDIVIA	TIMOTHY J. LEE	ERIN MCPHERSON	JV	9-29-21
	ERIN MCPHERSON				

Dist	COUNTY	ROUTE	POST MILES TOTAL PROJECT	SHEET No.	TOTAL SHEETS
04	Ala, CC	680	R11.0/R21.9, RO.0/RO.9	632	1710
			9-29-21		
REGISTERED CIVIL ENGINEER			DATE		
October 8, 2021			PLANS APPROVAL DATE		
WMH CORPORATION 55 South Market St Suite 1200 San Jose, CA 95113			ALAMEDA CTC 1111 Broadway Suite 800 Oakland, CA 94607		

NOTE:  
FOR ACCURATE RIGHT OF WAY DATA, CONTACT RIGHT OF WAY ENGINEERING AT THE DISTRICT OFFICE.

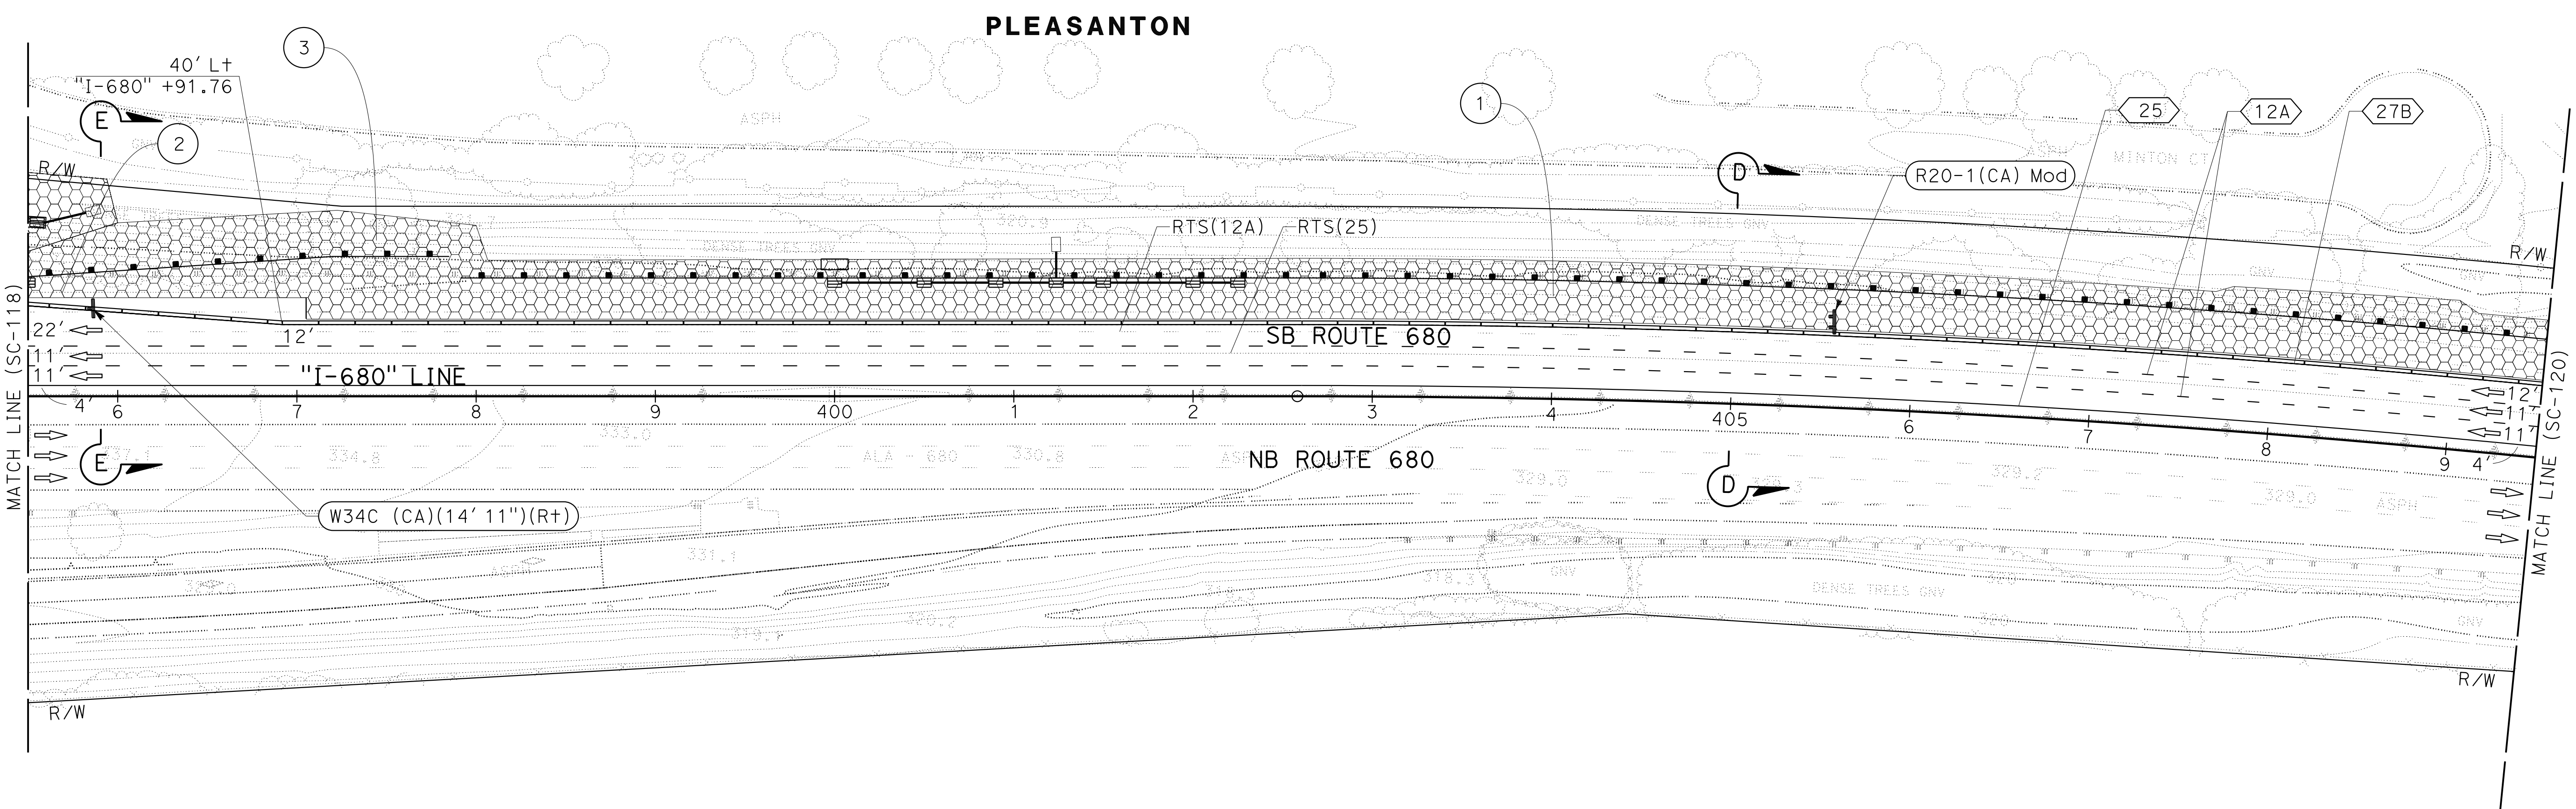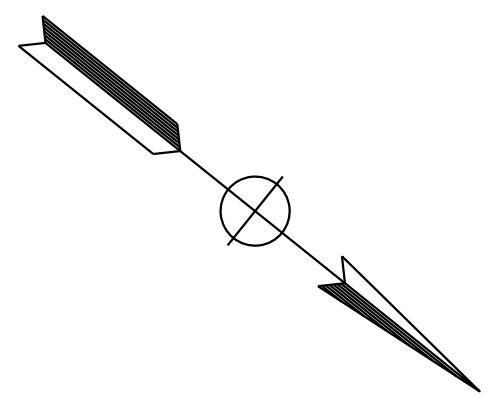

O:\00300\DRAWING\FINAL\_P58E\0420000235ma119.dgn  
 STATE OF CALIFORNIA - DEPARTMENT OF TRANSPORTATION  
 Et Caltrans®  
 CONSULTANT - FUNCTIONAL SUPERVISOR: TIMOTHY J. LEE  
 CALCULATED/DESIGNED BY: JAMEY VALDIVIA  
 CHECKED BY: ERIN MCPHERSON  
 REVISED BY: JV  
 DATE REVISED: 9-29-21  
 DISTRICT: 04, COUNTY: Ala, CC, ROUTE: 680, POST MILES TOTAL PROJECT: R11.0/R21.9, RO.0/RO.9, SHEET No.: 632, TOTAL SHEETS: 1710

FOR NOTES, ABBREVIATIONS AND LEGEND, SEE SHEET SC-1 AND SC-102

APPROVED FOR STAGE CONSTRUCTION AND TRAFFIC HANDLING WORK ONLY

## STAGE CONSTRUCTION AND TRAFFIC HANDLING PLAN STAGE 2


SCALE: 1" = 50'

**SC-119**


LAST REVISION: 09-29-21 | DATE PLOTTED => 8-MAR-2022 | TIME PLOTTED => 10:07

Dist	COUNTY	ROUTE	POST MILES TOTAL PROJECT	SHEET No.	TOTAL SHEETS
04	Ala, CC	680	R11.0/R21.9, R0.0/R0.9	633	1710
			9-29-21		
REGISTERED CIVIL ENGINEER			DATE		
October 8, 2021			PLANS APPROVAL DATE		
WMH CORPORATION 55 South Market St Suite 1200 San Jose, CA 95113			ALAMEDA CTC 1111 Broadway Suite 800 Oakland, CA 94607		

NOTE:  
FOR ACCURATE RIGHT OF WAY DATA, CONTACT RIGHT  
OF WAY ENGINEERING AT THE DISTRICT OFFICE.

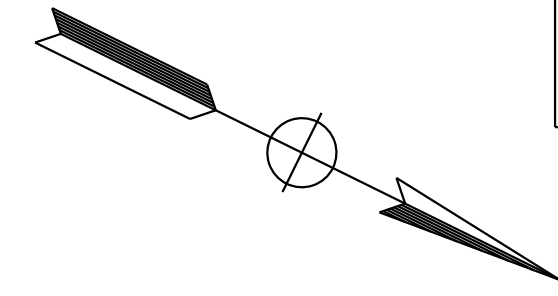

PLEASANTON

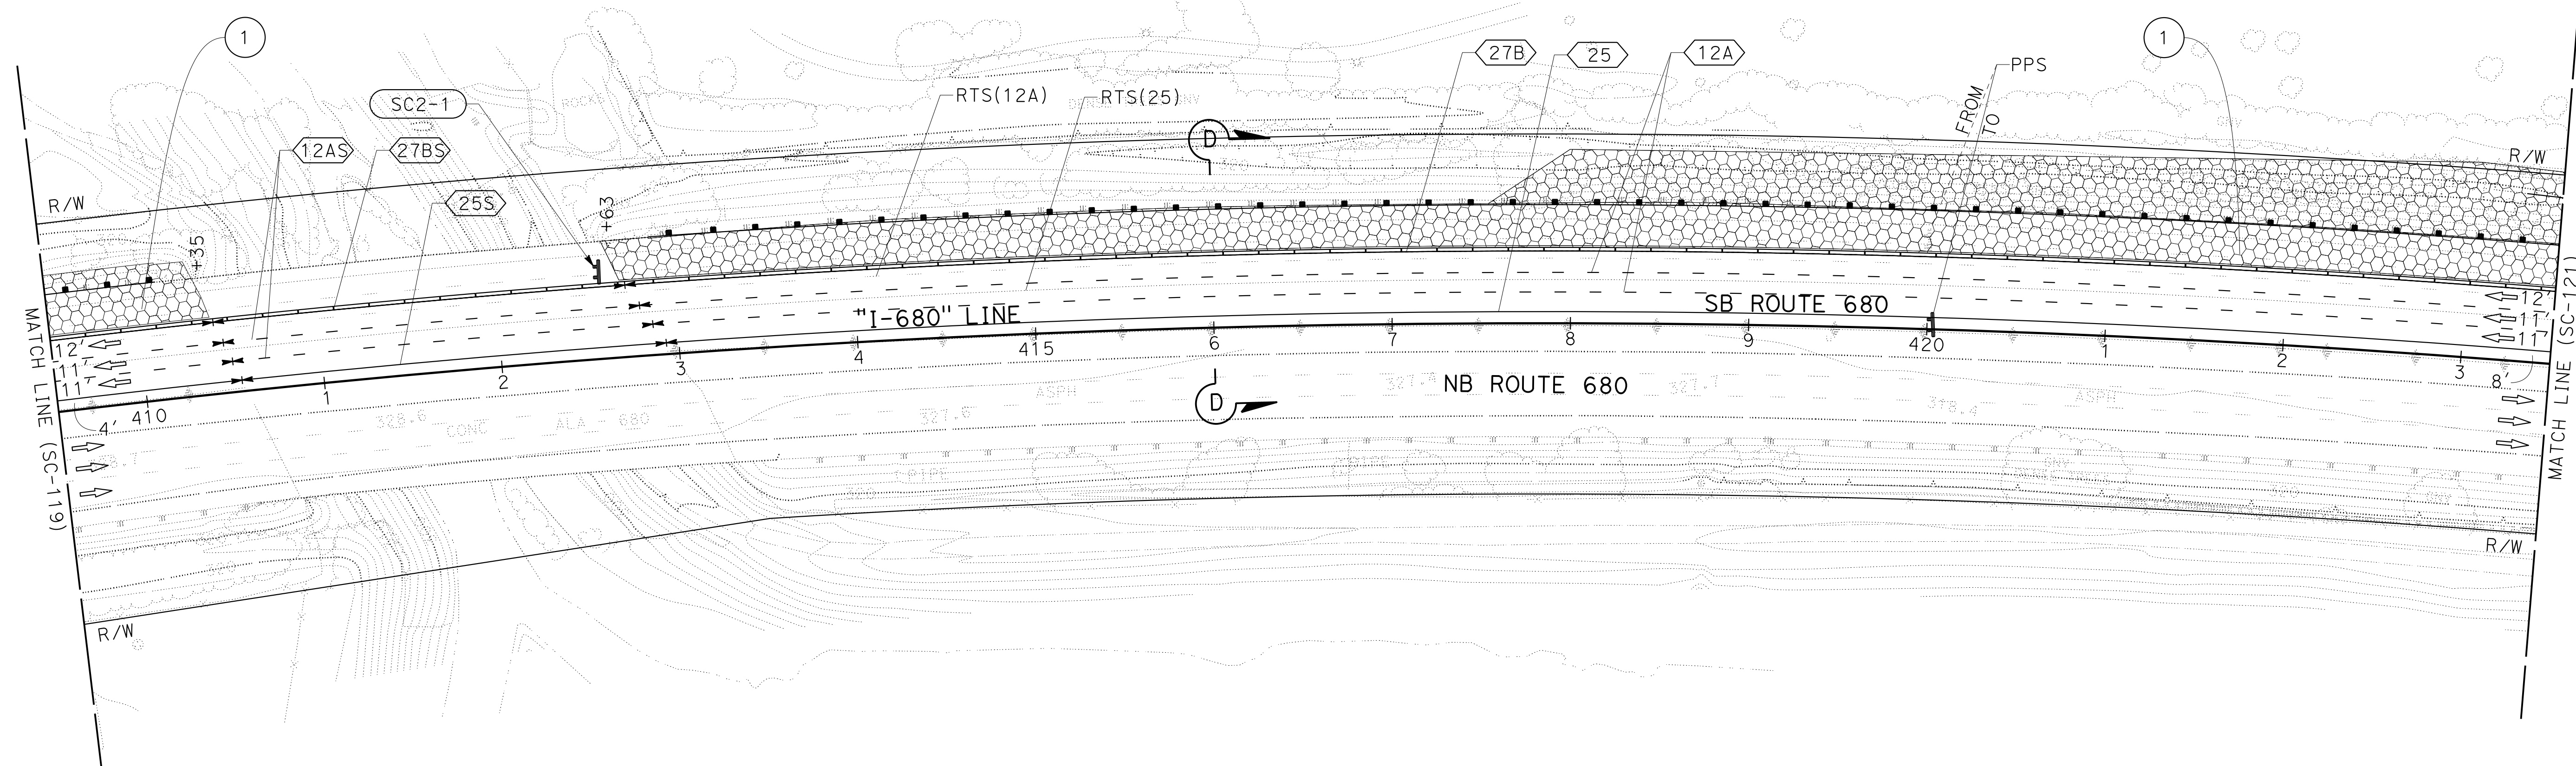

**STAGE CONSTRUCTION  
AND TRAFFIC HANDLING PLAN  
STAGE 2**

SCALE: 1" = 50'

**SC-120**

APPROVED FOR STAGE CONSTRUCTION AND TRAFFIC HANDLING WORK ONLY

FOR NOTES, ABBREVIATIONS AND  
LEGEND, SEE SHEET SC-1 AND SC-102

STATE OF CALIFORNIA - DEPARTMENT OF TRANSPORTATION	CONSULTANT	FUNCTIONAL SUPERVISOR	CALCULATED- DESIGNED BY	CHECKED BY	JAMEY VALDIVIA	REVISOR	DATE
		TIMOTHY J. LEE			ERIN MCPHERSON	JV	9-29-21

O:\00300\DRAWING\FINAL\_P58E\0420000235ma121.dgn  
 STATE OF CALIFORNIA - DEPARTMENT OF TRANSPORTATION  
 Et Caltrans®  
 CONSULTANT: FUNCTIONAL SUPERVISOR: TIMOTHY J. LEE  
 CALCULATED/DESIGNED BY: JAMEY VALDIVIA  
 CHECKED BY: ERIN McPHERSON  
 REVISED BY: JV  
 DATE REVISED: 9-29-21

**NOTE:**  
 FOR ACCURATE RIGHT OF WAY DATA, CONTACT RIGHT OF WAY ENGINEERING AT THE DISTRICT OFFICE.


Dist	COUNTY	ROUTE	POST MILES TOTAL PROJECT	SHEET No.	TOTAL SHEETS
04	Ala, CC	680	R11.0/R21.9, R0.0/R0.9	634	1710

ERIN D. McPHERSON  
 REGISTERED CIVIL ENGINEER  
 DATE: 9-29-21  
 PLANS APPROVAL DATE: October 8, 2021


THE STATE OF CALIFORNIA OR ITS OFFICERS OR AGENTS SHALL NOT BE RESPONSIBLE FOR THE ACCURACY OR COMPLETENESS OF SCANNED COPIES OF THIS PLAN SHEET.

WMH CORPORATION  
 55 South Market St  
 Suite 1200  
 San Jose, CA 95113

ALAMEDA CTC  
 1111 Broadway  
 Suite 800  
 Oakland, CA 94607

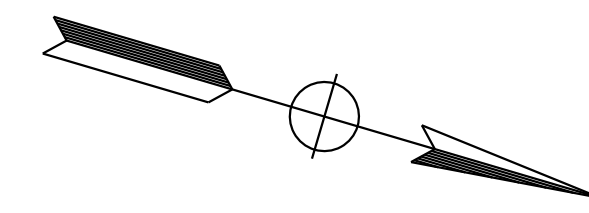

**PLEASANTON**

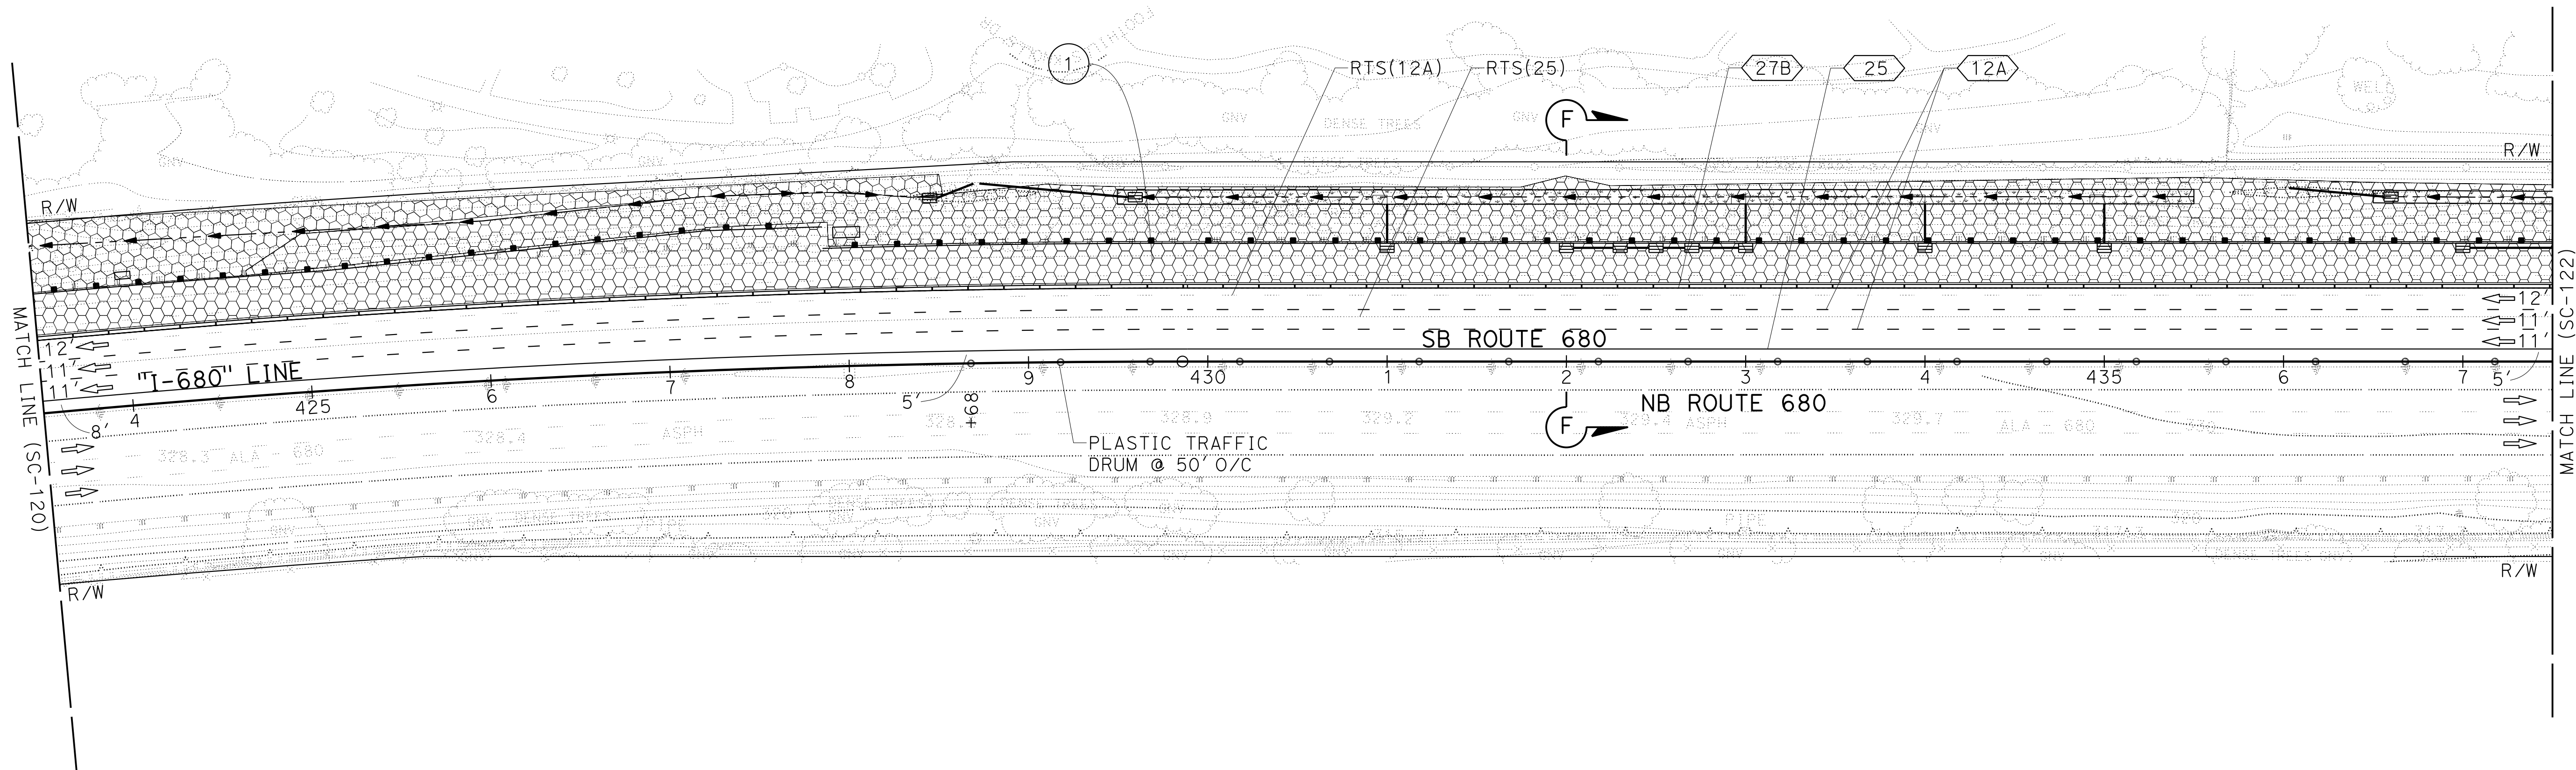

FOR NOTES, ABBREVIATIONS AND LEGEND, SEE SHEET SC-1 AND SC-102

APPROVED FOR STAGE CONSTRUCTION AND TRAFFIC HANDLING WORK ONLY

**STAGE CONSTRUCTION AND TRAFFIC HANDLING PLAN  
 STAGE 2**

SCALE: 1" = 50'



**SC-121**

LAST REVISION: DATE PLOTTED => 8-MAR-2022 | TIME PLOTTED => 10:07

0:\00300\DRAWING\FINAL\_P5&E\0420000235m0122.dgn  
 STATE OF CALIFORNIA - DEPARTMENT OF TRANSPORTATION  
**Caltrans**  
 CONSULTANT - FUNCTIONAL SUPERVISOR: TIMOTHY J. LEE  
 CALCULATED/DESIGNED BY: JAMEY VALDIVIA  
 CHECKED BY: ERIN MCPHERSON  
 REVISED BY: JAV  
 DATE REVISED: 9-29-21

NOTE:  
 FOR ACCURATE RIGHT OF WAY DATA, CONTACT RIGHT OF WAY ENGINEERING AT THE DISTRICT OFFICE.

Dist	COUNTY	ROUTE	POST MILES TOTAL PROJECT	SHEET No.	TOTAL SHEETS
04	Ala, CC	680	R11.0/R21.9, RO.0/RO.9	635	1710
			9-29-21		
REGISTERED CIVIL ENGINEER			DATE		
			October 8, 2021		
			PLANS APPROVAL DATE		
WMH CORPORATION 55 South Market St Suite 1200 San Jose, CA 95113			ALAMEDA CTC 1111 Broadway Suite 800 Oakland, CA 94607		

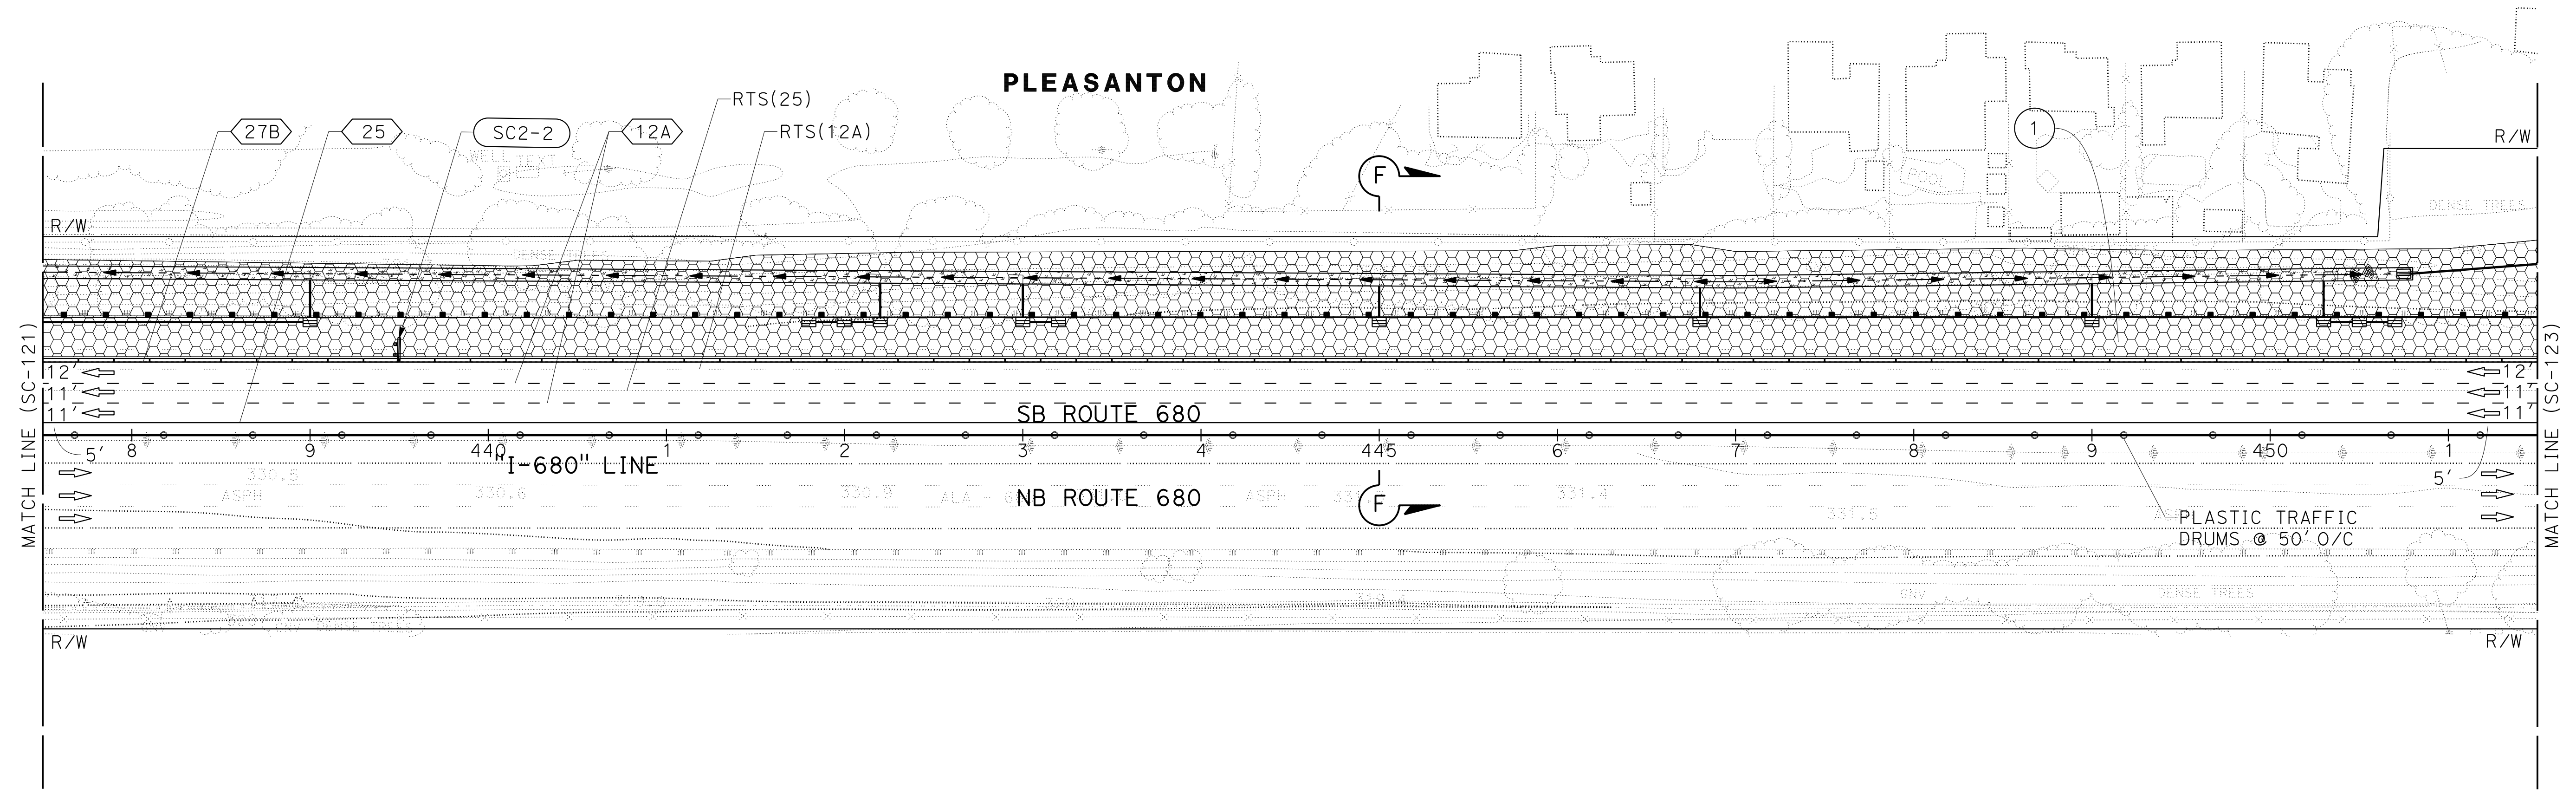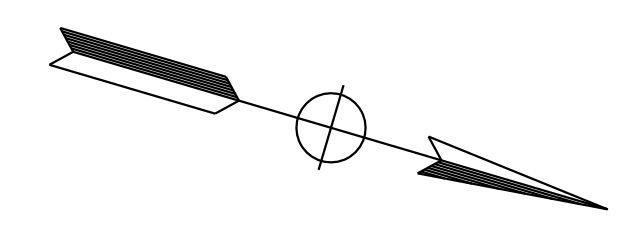

FOR NOTES, ABBREVIATIONS AND LEGEND, SEE SHEET SC-1 AND SC-102

APPROVED FOR STAGE CONSTRUCTION AND TRAFFIC HANDLING WORK ONLY

## STAGE CONSTRUCTION AND TRAFFIC HANDLING PLAN STAGE 2

SCALE: 1" = 50'



**SC-122**

LAST REVISION: 09-29-21 10:07  
 DATE PLOTTED => 8-MAR-2022  
 TIME PLOTTED => 10:07

Dist	COUNTY	ROUTE	POST MILES TOTAL PROJECT	SHEET No.	TOTAL SHEETS
04	Ala, CC	680	R11.0/R21.9, R0.0/R0.9	636	1710
			9-29-21		
REGISTERED CIVIL ENGINEER			DATE		
			October 8, 2021		
			PLANS APPROVAL DATE		
<small>THE STATE OF CALIFORNIA OR ITS OFFICERS OR AGENTS SHALL NOT BE RESPONSIBLE FOR THE ACCURACY OR COMPLETENESS OF SCANNED COPIES OF THIS PLAN SHEET.</small>					
WMH CORPORATION 55 South Market St Suite 1200 San Jose, CA 95113			ALAMEDA CTC 1111 Broadway Suite 800 Oakland, CA 94607		



NOTE:  
FOR ACCURATE RIGHT OF WAY DATA, CONTACT RIGHT OF WAY ENGINEERING AT THE DISTRICT OFFICE.

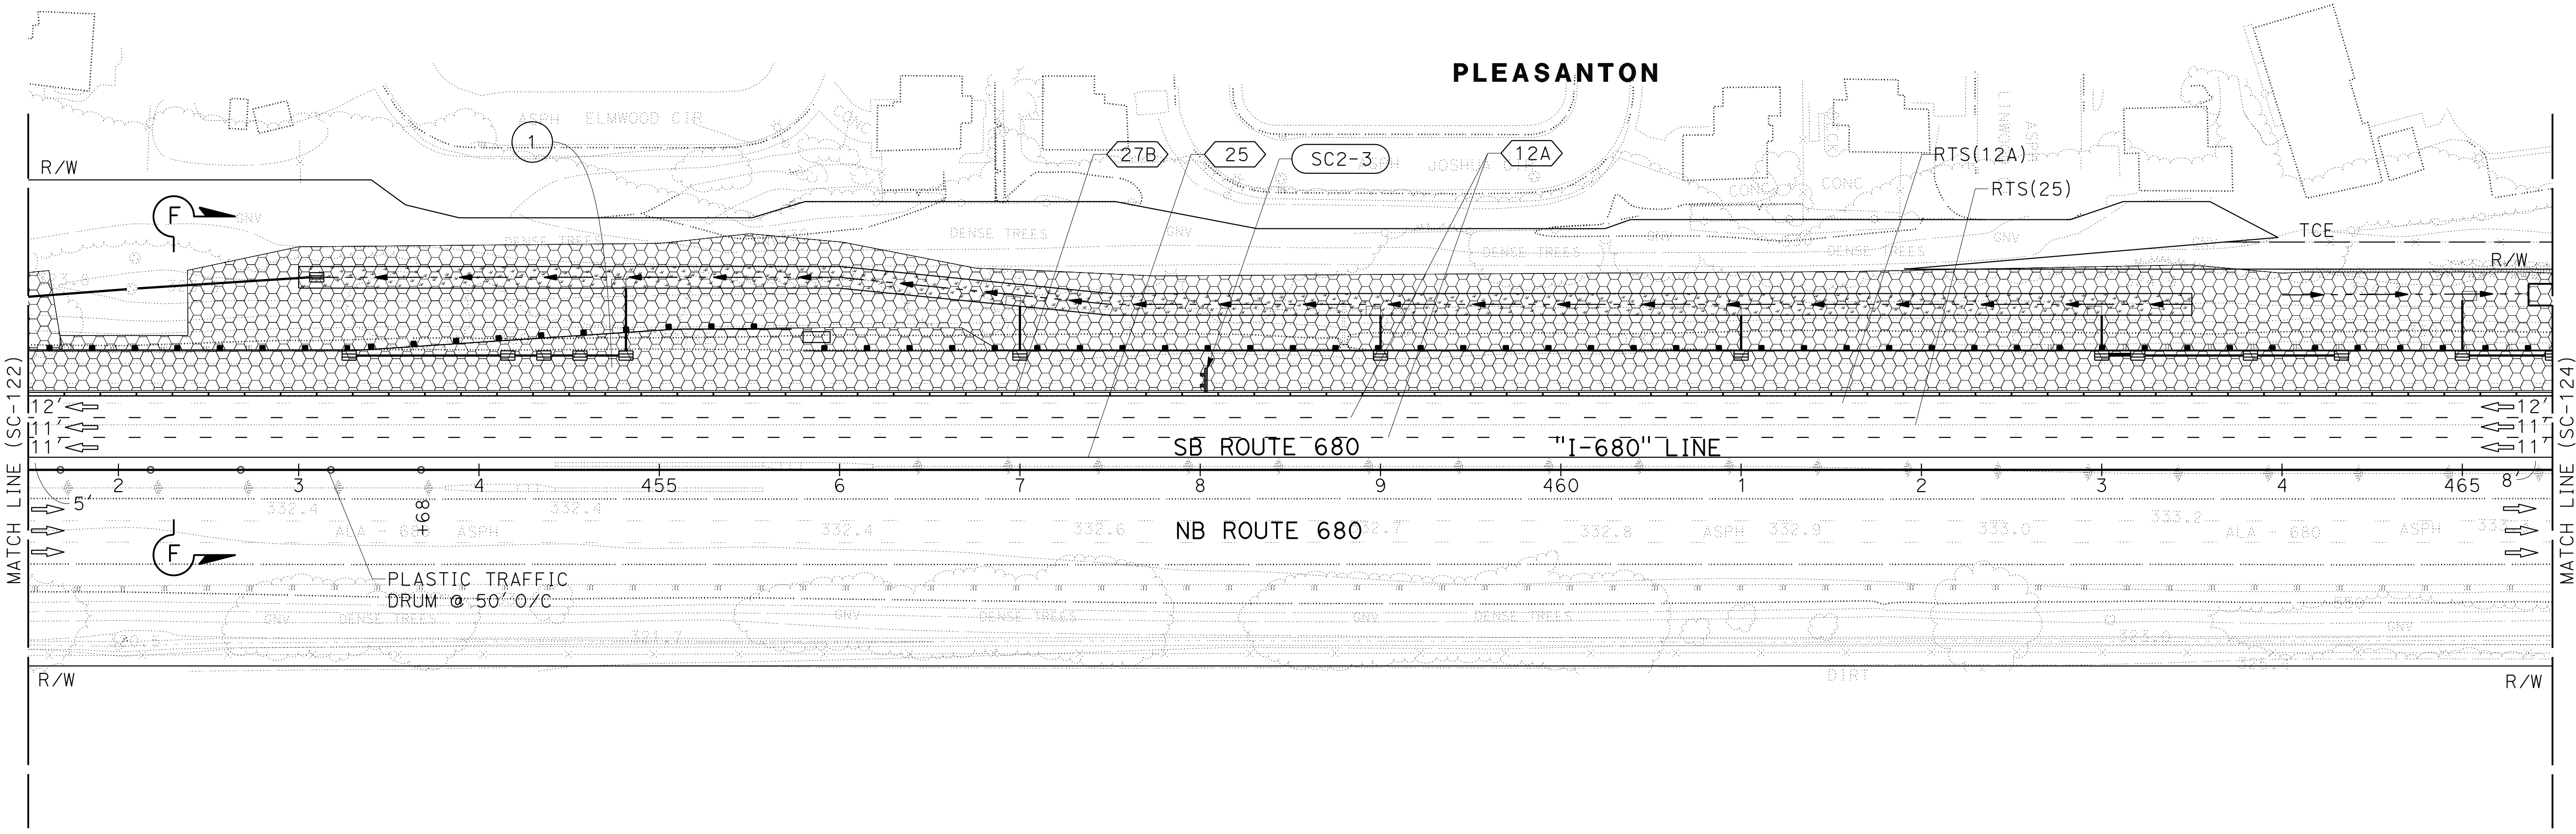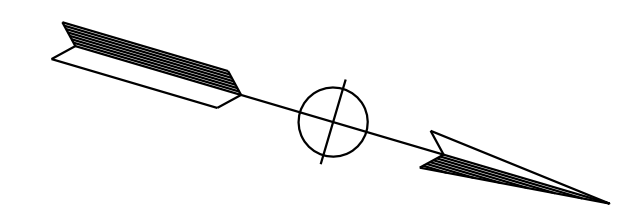

## STAGE CONSTRUCTION AND TRAFFIC HANDLING PLAN STAGE 2

SCALE: 1" = 50'

**SC-123**

APPROVED FOR STAGE CONSTRUCTION AND TRAFFIC HANDLING WORK ONLY



FOR NOTES, ABBREVIATIONS AND  
LEGEND, SEE SHEET SC-1 AND SC-102

O:\00300\DRAWING\FINAL\_P58E\0420000235ma123.dgn  
 STATE OF CALIFORNIA - DEPARTMENT OF TRANSPORTATION  
 Et Caltrans®  
 CONSULTANT - FUNCTIONAL SUPERVISOR: TIMOTHY J. LEE  
 CALCULATED/DESIGNED BY: JAMEY VALDIVIA  
 CHECKED BY: ERIN MCPHERSON  
 REVISED BY: JV  
 DATE REVISED: 9-29-21  
 DISTRICT OFFICE: ALAMEDA COUNTY  
 SHEET NO.: 636  
 TOTAL SHEETS: 1710  
 REGISTERED CIVIL ENGINEER: ERIN D. MCPHERSON  
 DATE: 9-29-21  
 PLANS APPROVAL DATE: October 8, 2021  
 No. C91111  
 Exp. 3-31-24  
 CIVIL  
 THE STATE OF CALIFORNIA OR ITS OFFICERS OR AGENTS SHALL NOT BE RESPONSIBLE FOR THE ACCURACY OR COMPLETENESS OF SCANNED COPIES OF THIS PLAN SHEET.  
 WMH CORPORATION  
 55 South Market St  
 Suite 1200  
 San Jose, CA 95113  
 ALAMEDA CTC  
 1111 Broadway  
 Suite 800  
 Oakland, CA 94607

LAST REVISION: 09-29-21  
 DATE PLOTTED => 8-MAR-2022  
 TIME PLOTTED => 10:07

Dist	COUNTY	ROUTE	POST MILES TOTAL PROJECT	SHEET No.	TOTAL SHEETS
04	Ala, CC	680	R11.0/R21.9, R0.0/R0.9	637	1710
			9-29-21		
REGISTERED CIVIL ENGINEER			DATE		
October 8, 2021			PLANS APPROVAL DATE		
WMH CORPORATION 55 South Market St Suite 1200 San Jose, CA 95113			ALAMEDA CTC 1111 Broadway Suite 800 Oakland, CA 94607		

NOTE:  
FOR ACCURATE RIGHT OF WAY DATA, CONTACT RIGHT OF WAY ENGINEERING AT THE DISTRICT OFFICE.

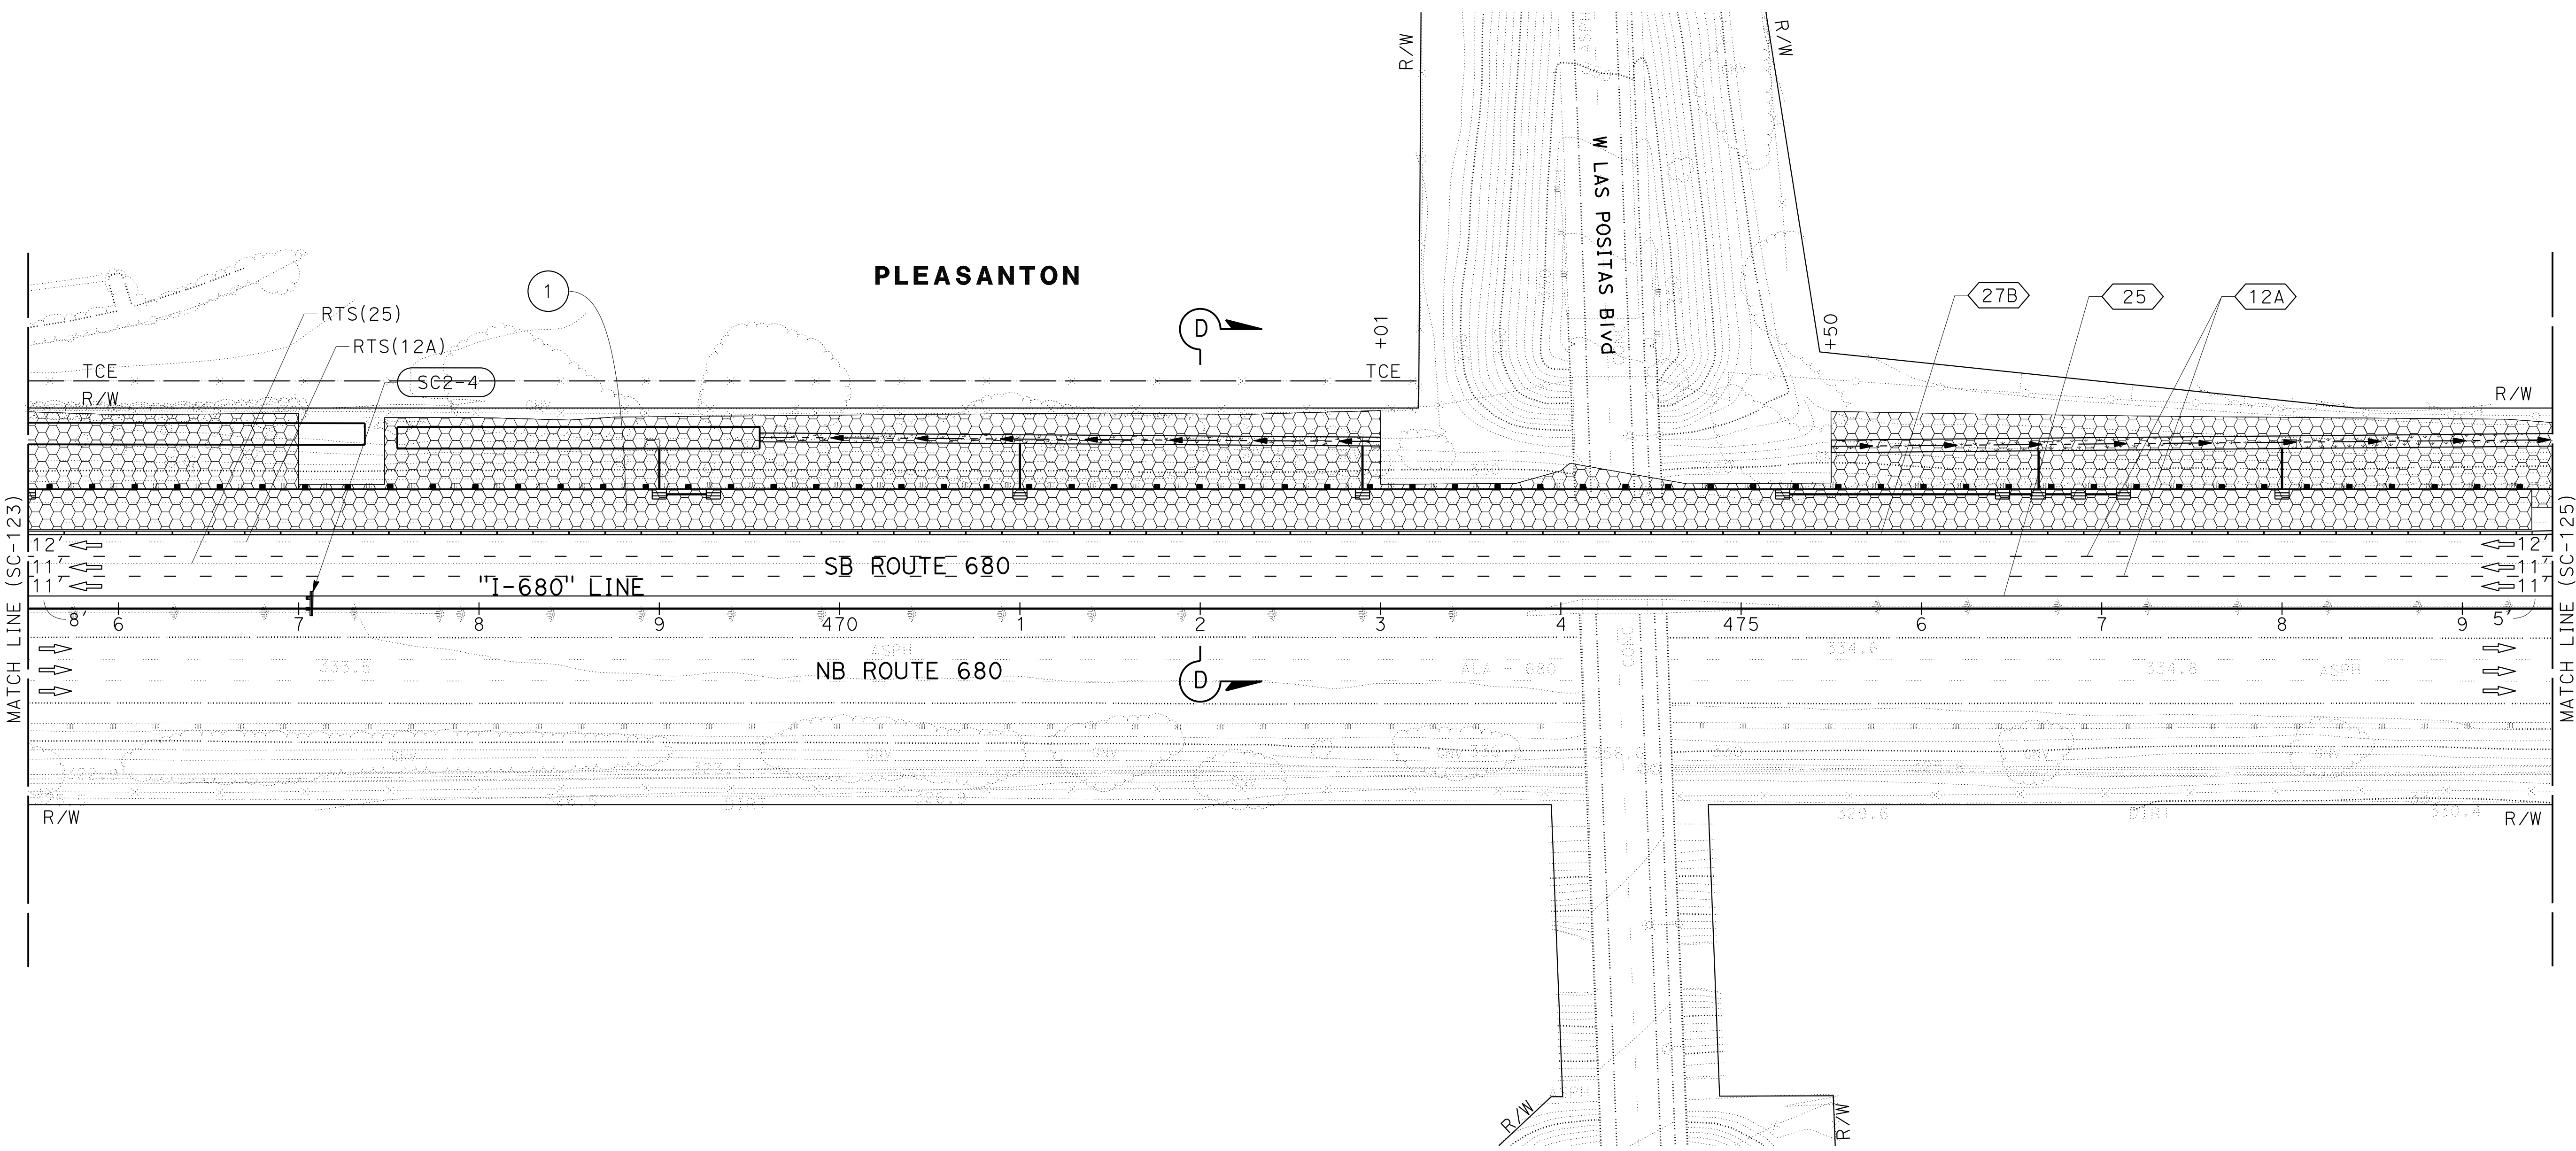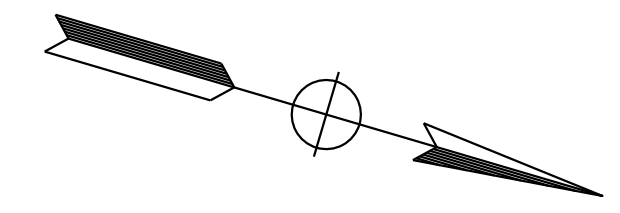

**STAGE CONSTRUCTION  
AND TRAFFIC HANDLING PLAN  
STAGE 2**

SCALE: 1" = 50'

**SC-124**



APPROVED FOR STAGE CONSTRUCTION AND TRAFFIC HANDLING WORK ONLY

FOR NOTES, ABBREVIATIONS AND LEGEND, SEE SHEET SC-1 AND SC-102

STATE OF CALIFORNIA - DEPARTMENT OF TRANSPORTATION	CONSULTANT - FUNCTIONAL SUPERVISOR	REVISOR	DATE
Erwin	TIMOTHY J. LEE	JV	9-29-21
	CHECKED BY	REVISOR	DATE
	ERIN MCPHERSON		
	DESIGNED BY		
	JAMEY VALDIVIA		

Dist	COUNTY	ROUTE	POST MILES TOTAL PROJECT	SHEET No.	TOTAL SHEETS
04	Ala, CC	680	R11.0/R21.9, RO.0/RO.9	638	1710
			9-29-21		
REGISTERED CIVIL ENGINEER			DATE		
October 8, 2021			PLANS APPROVAL DATE		
WMH CORPORATION 55 South Market St Suite 1200 San Jose, CA 95113			ALAMEDA CTC 1111 Broadway Suite 800 Oakland, CA 94607		

NOTE:  
FOR ACCURATE RIGHT OF WAY DATA, CONTACT RIGHT OF WAY ENGINEERING AT THE DISTRICT OFFICE.

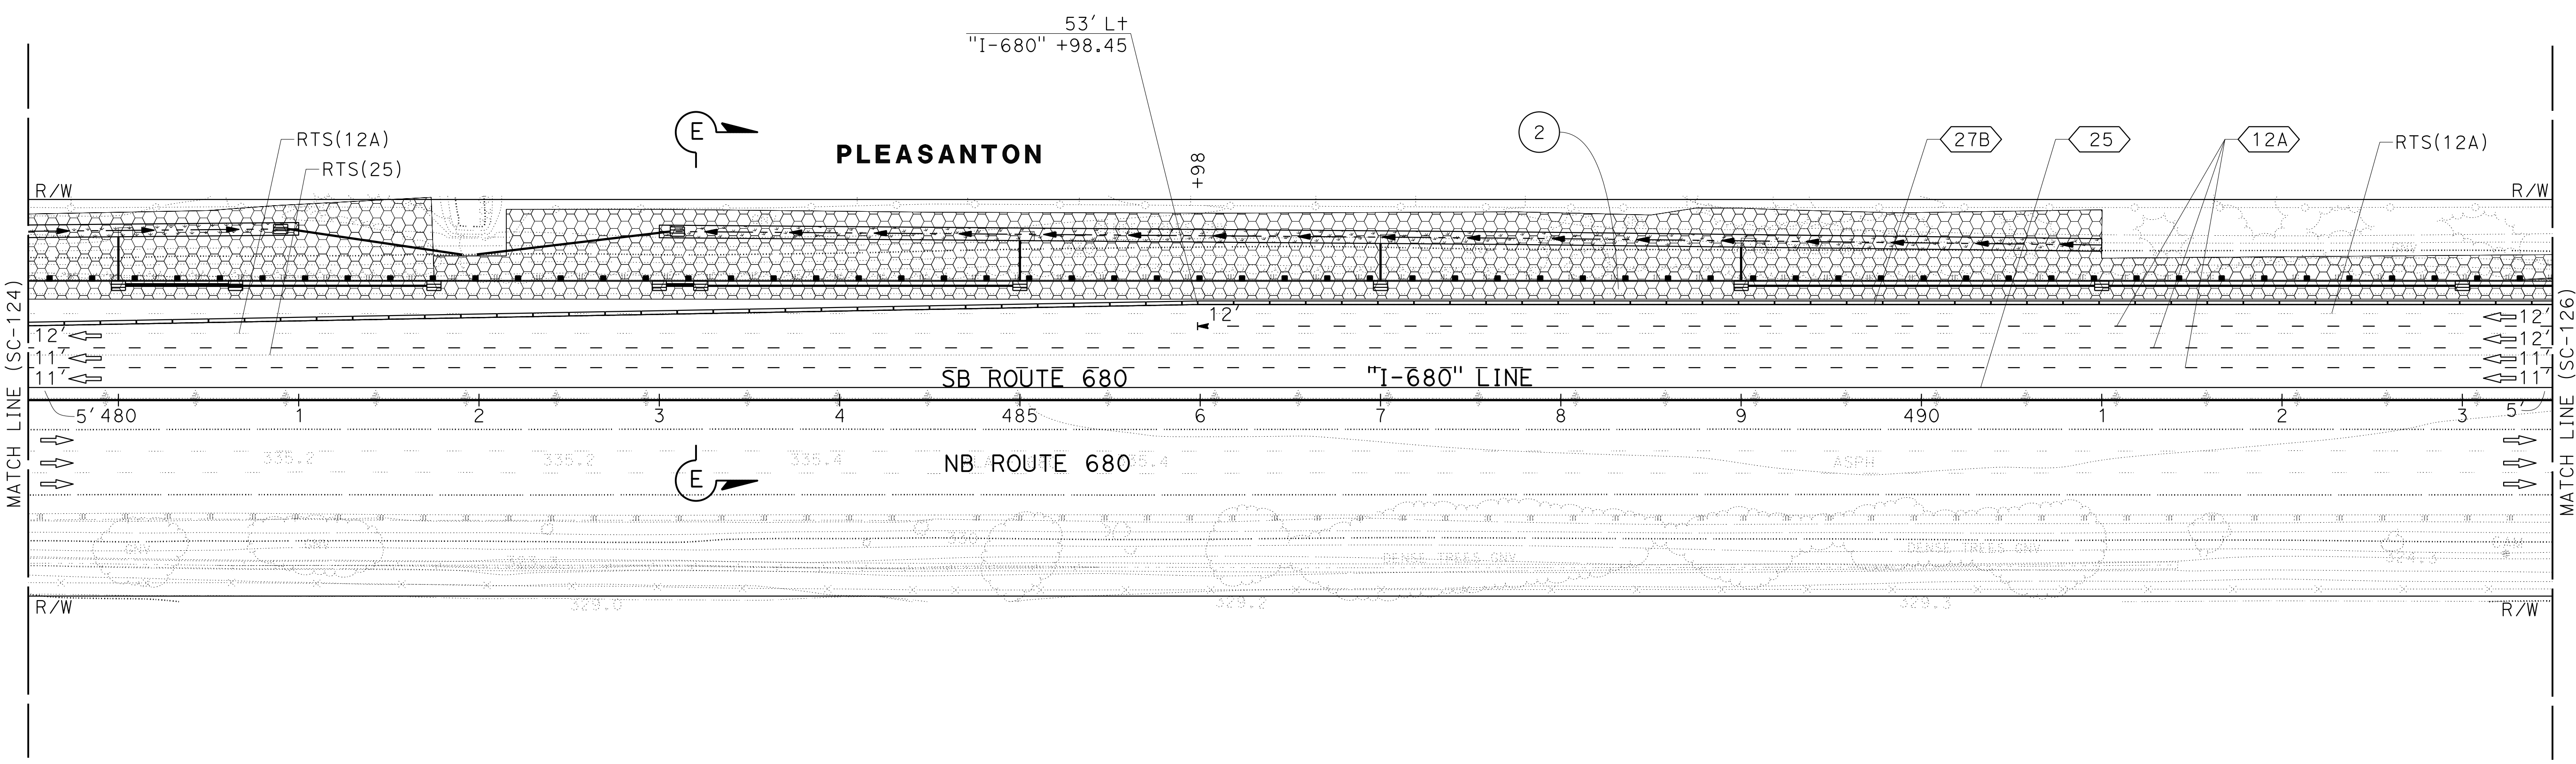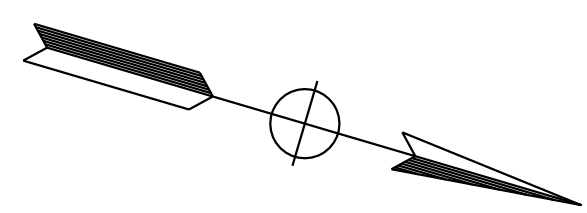

## STAGE CONSTRUCTION AND TRAFFIC HANDLING PLAN STAGE 2

SCALE: 1" = 50'

**SC-125**

APPROVED FOR STAGE CONSTRUCTION AND TRAFFIC HANDLING WORK ONLY


FOR NOTES, ABBREVIATIONS AND LEGEND, SEE SHEET SC-1 AND SC-102

DESIGNED BY	JV
DATE	9-29-21
REVISOR	
DATE	
CHECKED BY	ERIN MCPHERSON
DESIGNED BY	JAMEY VALDIVIA
DATE	
REVISOR	
DATE	
CHECKED BY	TIMOTHY J. LEE
DESIGNED BY	
DATE	
REVISOR	
DATE	
CHECKED BY	
DESIGNED BY	
DATE	
REVISOR	
DATE	
CHECKED BY	


LAST REVISION: 09-29-21 10:07      DATE PLOTTED => 8-MAR-2022      TIME PLOTTED => 10:07

NOTE:  
FOR ACCURATE RIGHT OF WAY DATA, CONTACT RIGHT OF WAY ENGINEERING AT THE DISTRICT OFFICE.

Dist	COUNTY	ROUTE	POST MILES TOTAL PROJECT	SHEET No.	TOTAL SHEETS
04	Ala, CC	680	R11.0/R21.9, RO.0/RO.9	639	1710
			9-29-21		
REGISTERED CIVIL ENGINEER			DATE		
October 8, 2021			PLANS APPROVAL DATE		
WMH CORPORATION 55 South Market St Suite 1200 San Jose, CA 95113			ALAMEDA CTC 1111 Broadway Suite 800 Oakland, CA 94607		

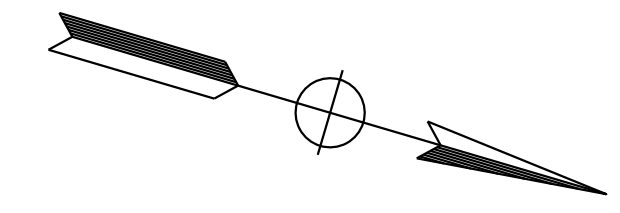

PLEASANTON

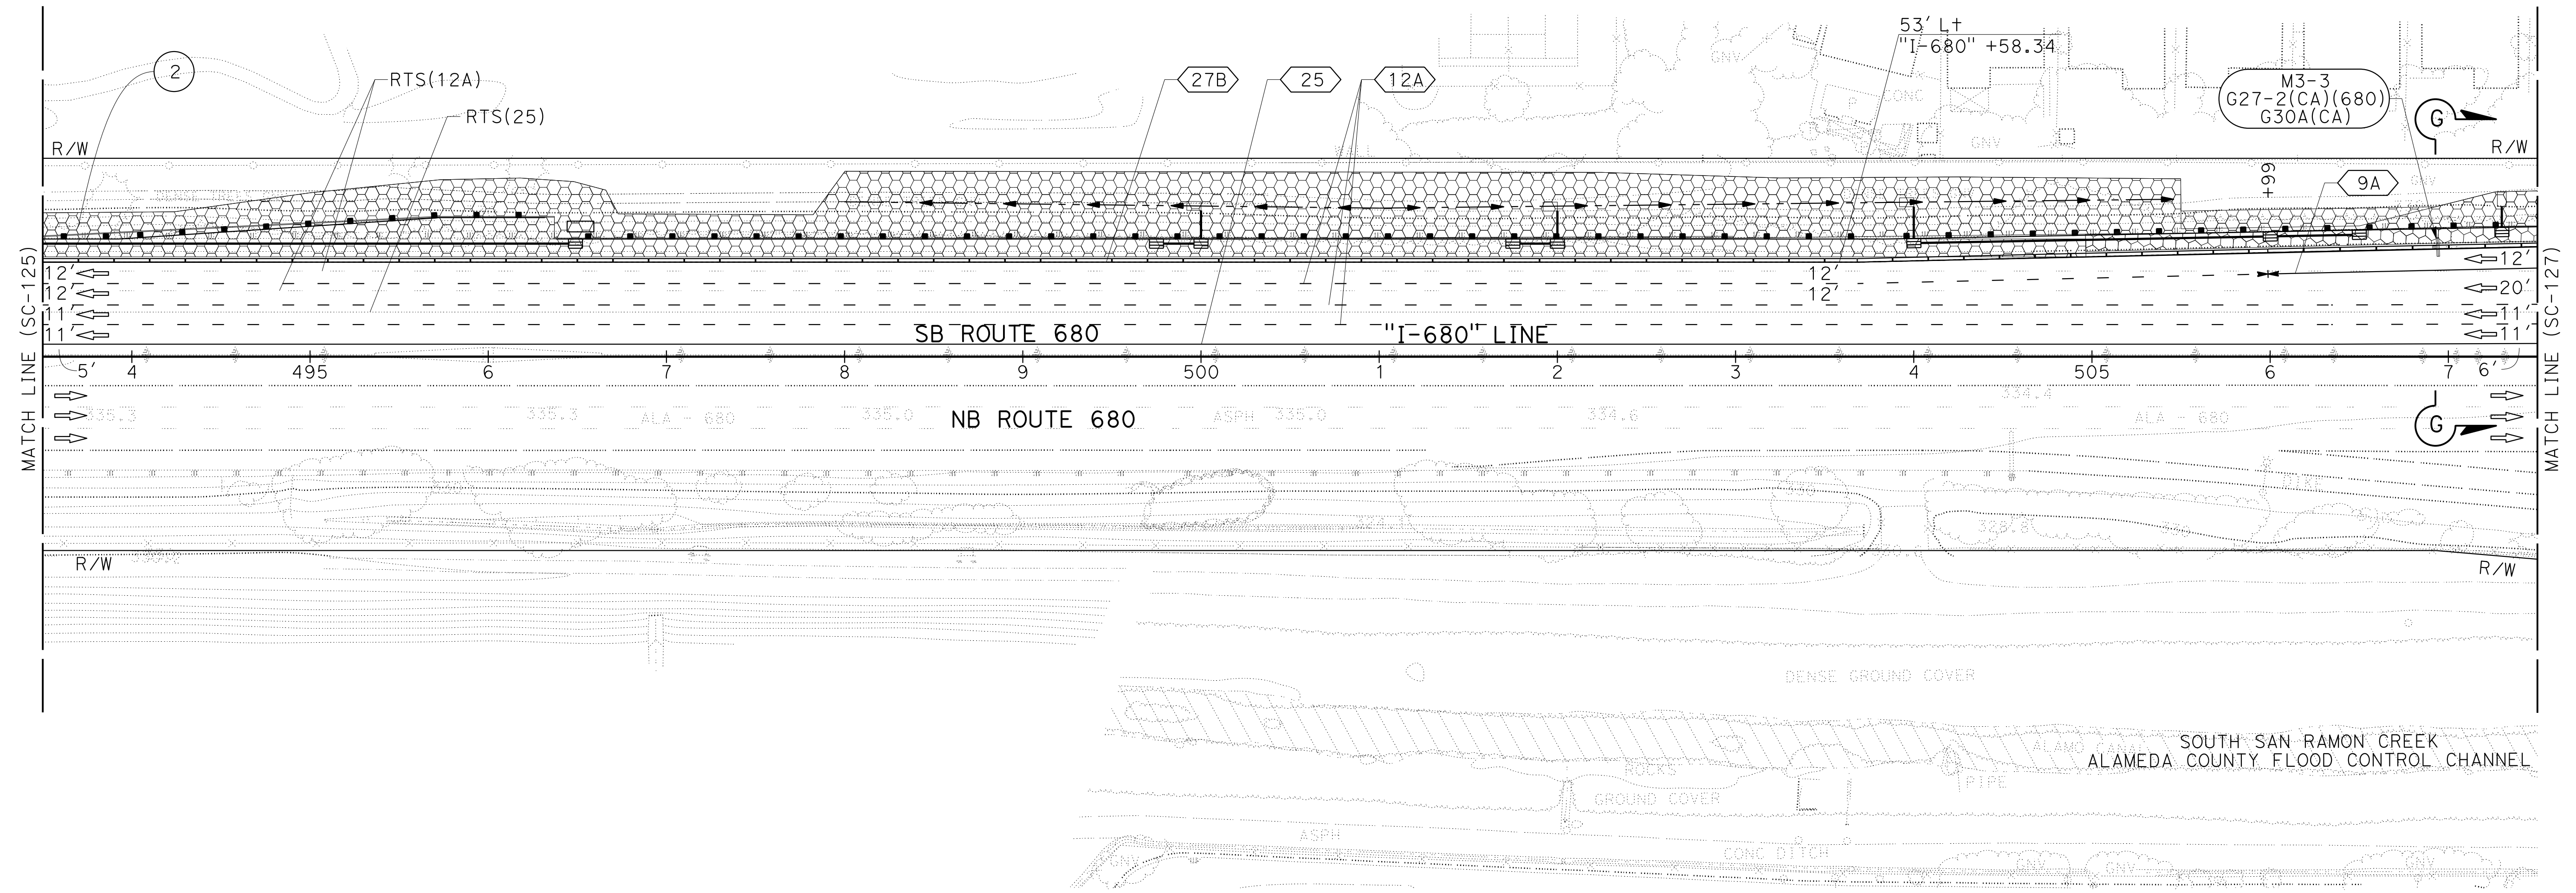

**STAGE CONSTRUCTION AND TRAFFIC HANDLING PLAN**  
**STAGE 2**

SCALE: 1" = 50'

**SC-126**

FOR NOTES, ABBREVIATIONS AND LEGEND, SEE SHEET SC-1 AND SC-102



APPROVED FOR STAGE CONSTRUCTION AND TRAFFIC HANDLING WORK ONLY

O:\00300\DRAWING\FINAL\_P58E\0420000235ma126.dgn  
 STATE OF CALIFORNIA - DEPARTMENT OF TRANSPORTATION  
 Et Caltrans®  
 CONSULTANT - JAMEY VALDIVIA  
 CHECKED BY - ERIN MCPHERSON  
 CALCULATED/DESIGNED BY - JAMEY VALDIVIA  
 SUPERVISOR - TIMOTHY J. LEE  
 REVISED BY - JAV  
 DATE REVISED - 9-29-21

LAST REVISION: DATE PLOTTED => 8-MAR-2022     
 TIME PLOTTED => 10:07

NOTE:  
FOR ACCURATE RIGHT OF WAY DATA, CONTACT RIGHT OF WAY ENGINEERING AT THE DISTRICT OFFICE.

Dist	COUNTY	ROUTE	POST MILES TOTAL PROJECT	SHEET No.	TOTAL SHEETS
04	Ala, CC	680	R11.0/R21.9, RO.0/RO.9	640	1710
			9-29-21		
REGISTERED CIVIL ENGINEER			DATE		
			October 8, 2021		
			PLANS APPROVAL DATE		
WMH CORPORATION 55 South Market St Suite 1200 San Jose, CA 95113			ALAMEDA CTC 1111 Broadway Suite 800 Oakland, CA 94607		

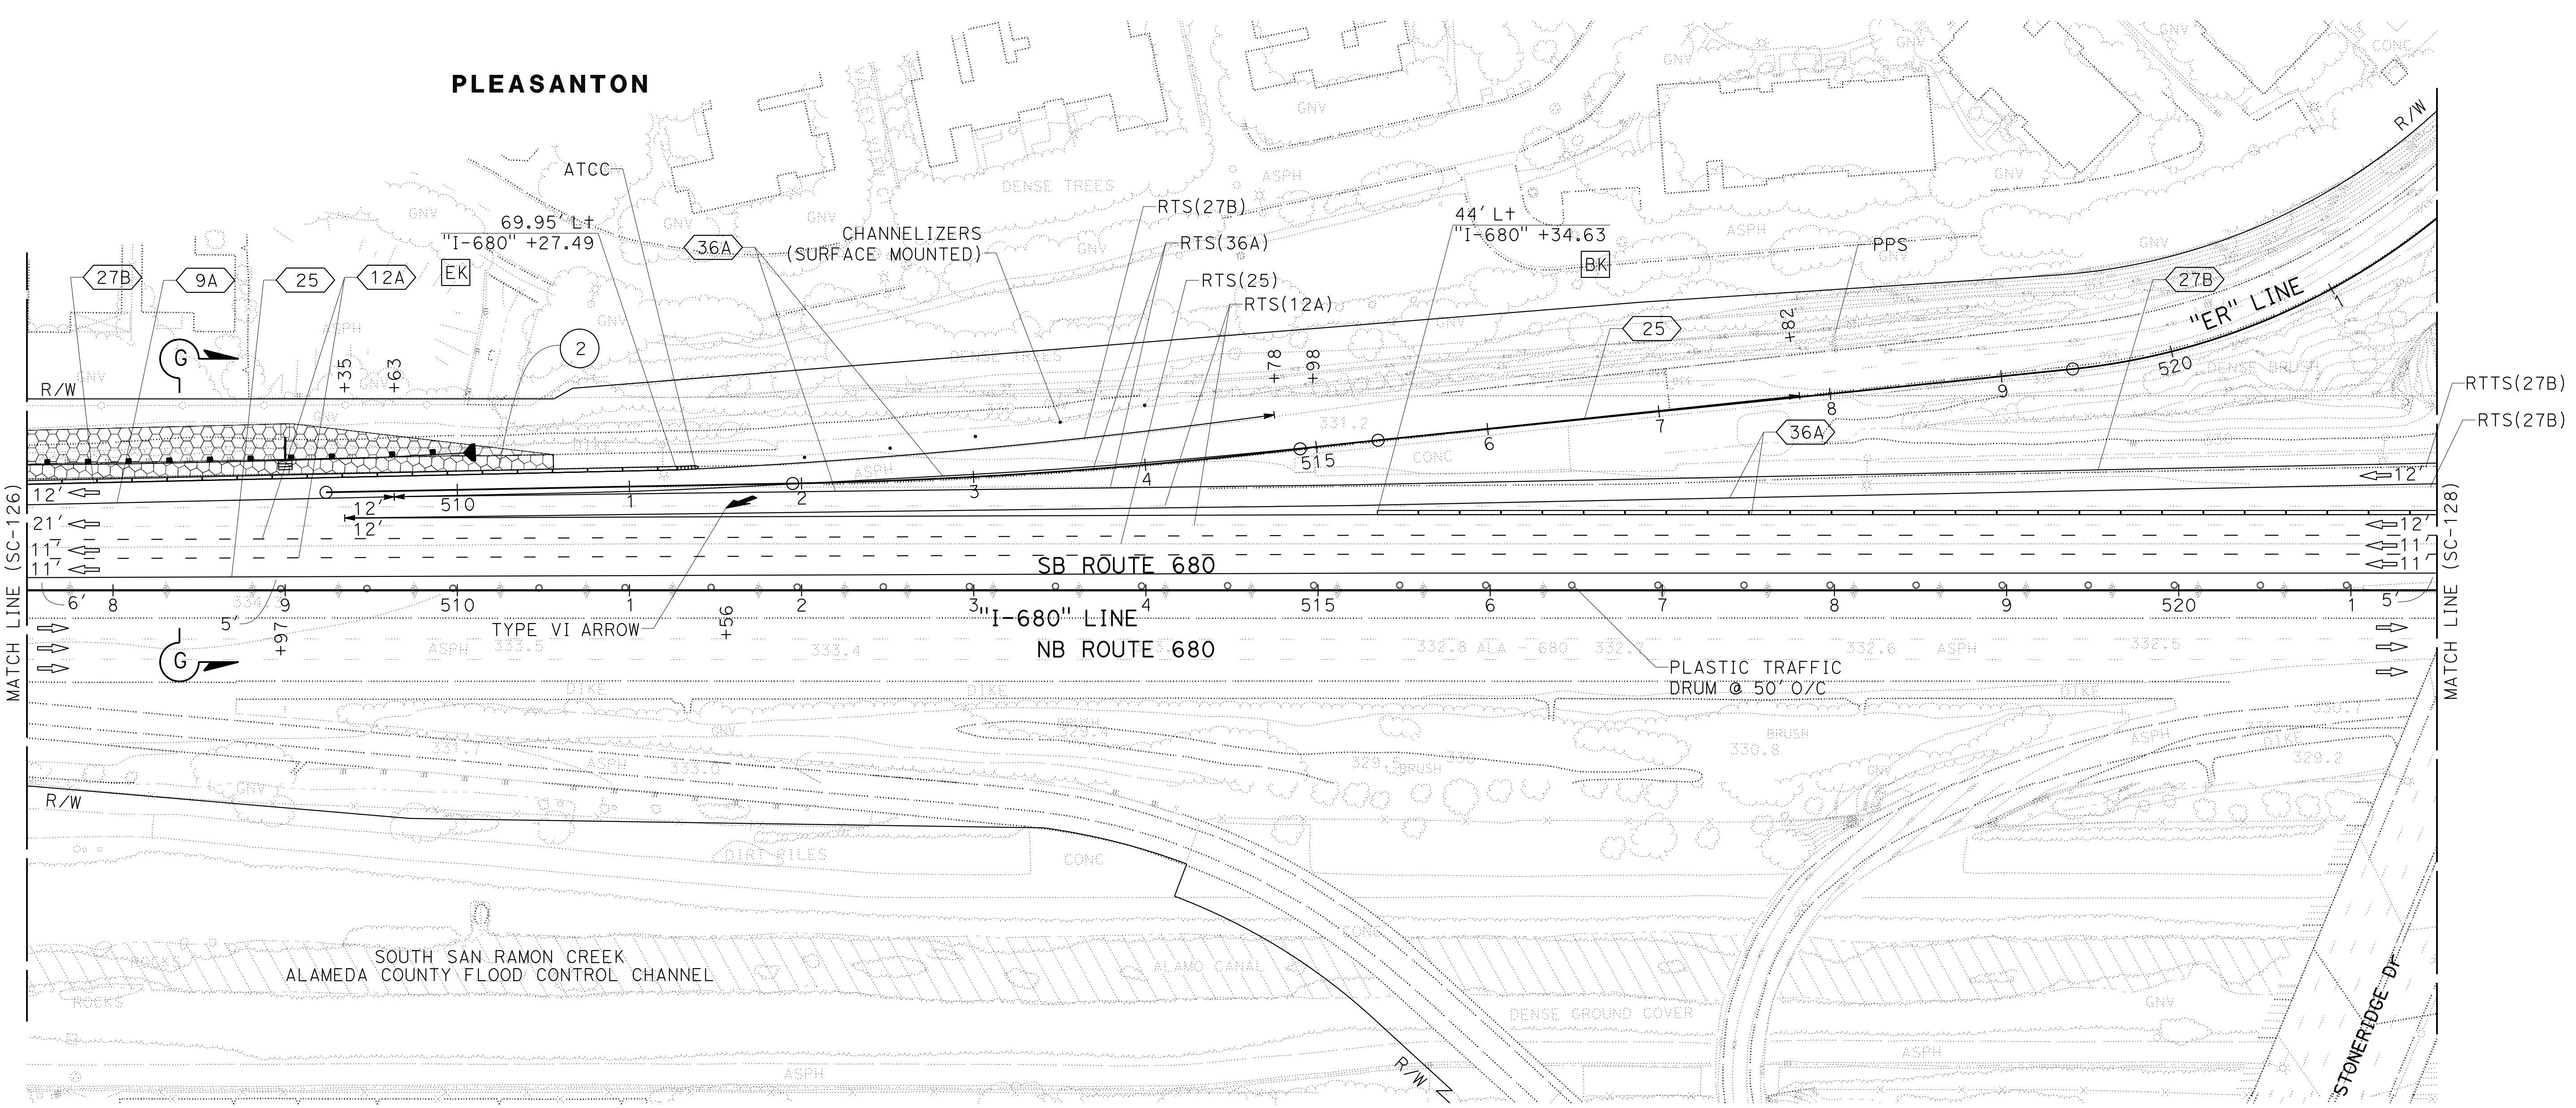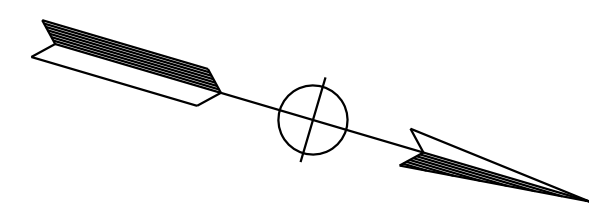

**STAGE CONSTRUCTION  
AND TRAFFIC HANDLING PLAN  
STAGE 2**

SCALE: 1" = 50'

**SC-127**

FOR NOTES, ABBREVIATIONS AND LEGEND, SEE SHEET SC-1 AND SC-102

APPROVED FOR STAGE CONSTRUCTION AND TRAFFIC HANDLING WORK ONLY


O:\0030\UDRAFT\ING\FINAL\_P58E\0420000235ma127.dgn  
 STATE OF CALIFORNIA - DEPARTMENT OF TRANSPORTATION  
 Et Caltrans  
 CONSULTANT - FUNCTIONAL SUPERVISOR: TIMOTHY J. LEE  
 CALCULATED/DESIGNED BY: JAMEY VALDIVIA  
 CHECKED BY: ERIN MCPHERSON  
 REVISED BY: JV  
 DATE REVISED: 9-29-21

LAST REVISION: DATE PLOTTED => 8-MAR-2022  
 09-29-21 TIME PLOTTED => 10:08

Dist	COUNTY	ROUTE	POST MILES TOTAL PROJECT	SHEET No.	TOTAL SHEETS
04	Ala, CC	680	R11.0/R21.9, RO.0/RO.9	641	1710
			9-29-21		
ERIN D. McPHERSON			DATE		
REGISTERED CIVIL ENGINEER					
October 8, 2021			PLANS APPROVAL DATE		
THE STATE OF CALIFORNIA OR ITS OFFICERS OR AGENTS SHALL NOT BE RESPONSIBLE FOR THE ACCURACY OR COMPLETENESS OF SCANNED COPIES OF THIS PLAN SHEET.					
WMH CORPORATION			ALAMEDA CTC		
55 South Market St			1111 Broadway		
Suite 1200			Suite 800		
San Jose, CA 95113			Oakland, CA 94607		



NOTE:  
FOR ACCURATE RIGHT OF WAY DATA, CONTACT RIGHT OF WAY ENGINEERING AT THE DISTRICT OFFICE.

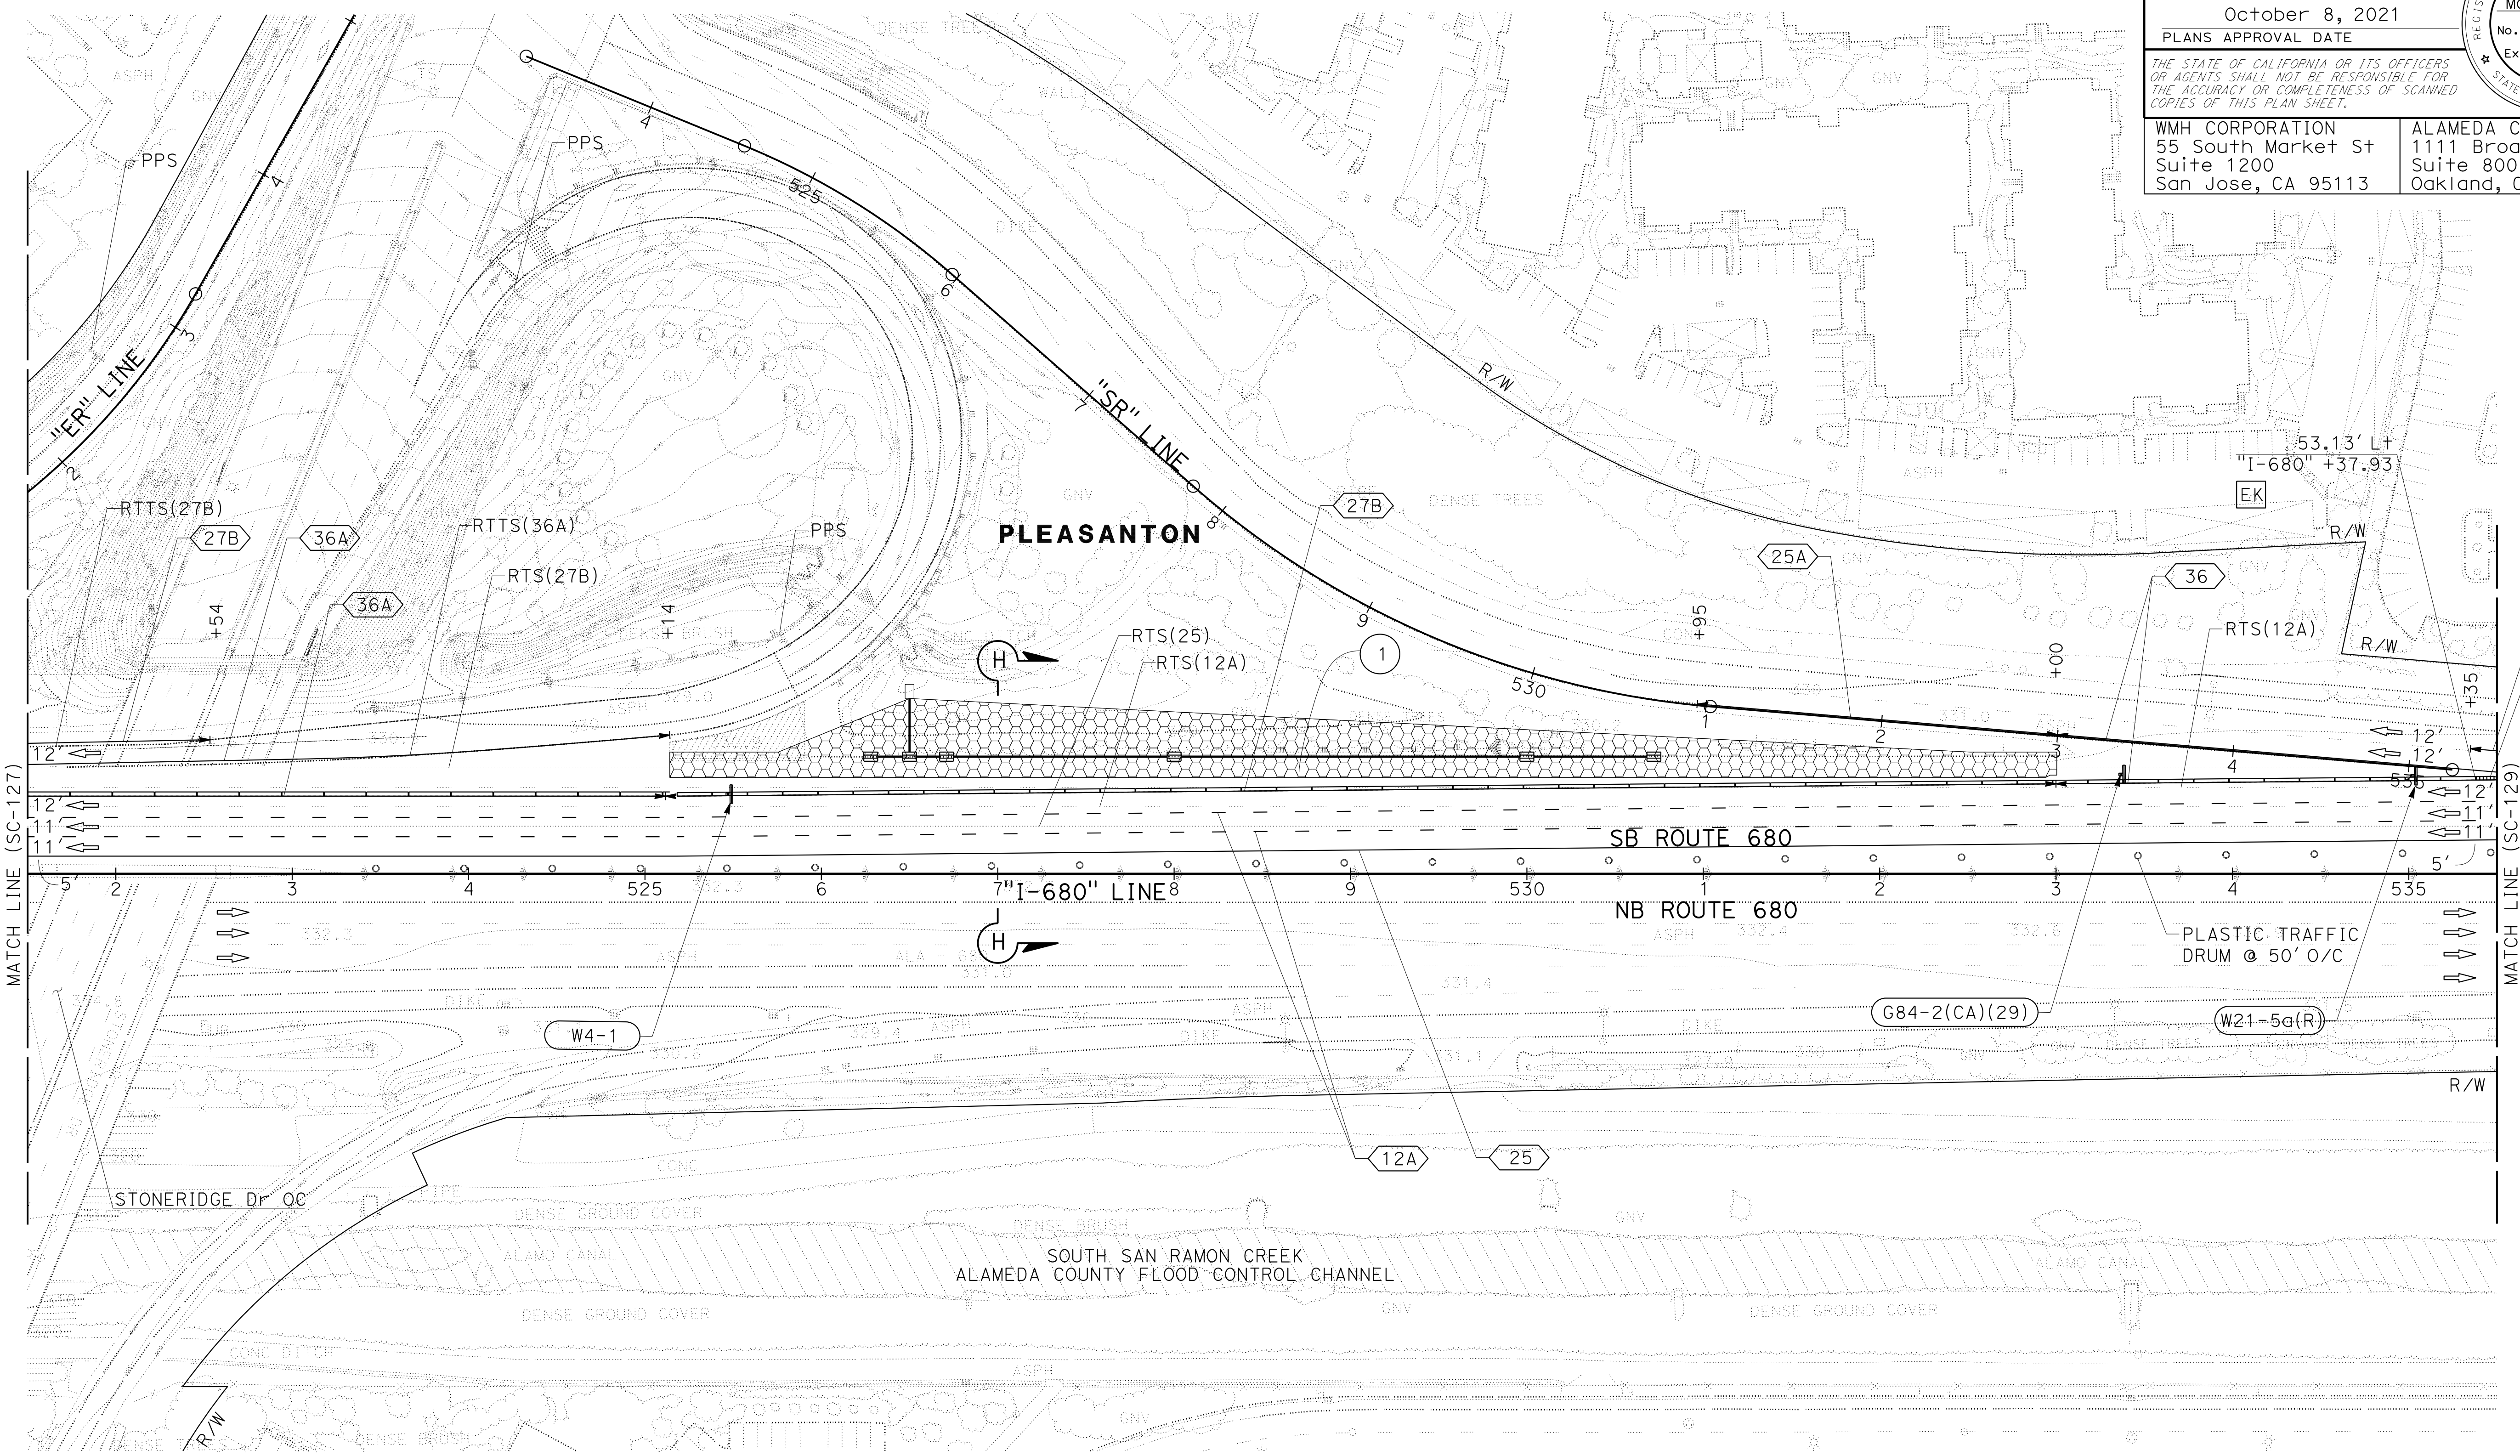

## STAGE CONSTRUCTION AND TRAFFIC HANDLING PLAN STAGE 2

SCALE: 1" = 50'

**SC-128**

APPROVED FOR STAGE CONSTRUCTION AND TRAFFIC HANDLING WORK ONLY

FOR NOTES, ABBREVIATIONS AND LEGEND, SEE SHEET SC-1 AND SC-102

STATE OF CALIFORNIA - DEPARTMENT OF TRANSPORTATION	CONSULTANT	FUNCTIONAL SUPERVISOR	CHECKED BY	DESIGNED BY	REVISOR	DATE
Ervin	JAMES VALDIVIA	JV	ERIN McPHERSON	ERIN McPHERSON	JV	9-29-21
0:\0030\UDRAFT\T\ING\FINAL_P\58E\0420000235ma128.dgn	TIMOTHY J. LEE					

STATE OF CALIFORNIA - DEPARTMENT OF TRANSPORTATION  
 Ervin Corporation  
 CONSULTANT - FUNCTIONAL SUPERVISOR: TIMOTHY J. LEE  
 CHECKED BY: ERIN McPHERSON  
 CALCULATED/DESIGNED BY: JAMEY VALDIVIA  
 REVISED BY: J.V. 9-29-21  
 DATE REVISED: 9-29-21

**NOTE:**  
 FOR ACCURATE RIGHT OF WAY DATA, CONTACT RIGHT OF WAY ENGINEERING AT THE DISTRICT OFFICE.


Dist	COUNTY	ROUTE	POST MILES TOTAL PROJECT	SHEET No.	TOTAL SHEETS
04	Ala, CC	680	R11.0/R21.9, RO.0/RO.9	642	1710

REGISTERED CIVIL ENGINEER: *Erin D. McPherson* 9-29-21  
 DATE: 9-29-21  
 October 8, 2021  
 PLANS APPROVAL DATE: 10-8-21

REGISTERED PROFESSIONAL ENGINEER  
**ERIN D. McPHERSON**  
 No. C91111  
 Exp. 3-31-24  
 CIVIL  
 STATE OF CALIFORNIA

THE STATE OF CALIFORNIA OR ITS OFFICERS OR AGENTS SHALL NOT BE RESPONSIBLE FOR THE ACCURACY OR COMPLETENESS OF SCANNED COPIES OF THIS PLAN SHEET.

WMH CORPORATION 55 South Market St Suite 1200 San Jose, CA 95113	ALAMEDA CTC 1111 Broadway Suite 800 Oakland, CA 94607
---------------------------------------------------------------------------	----------------------------------------------------------------

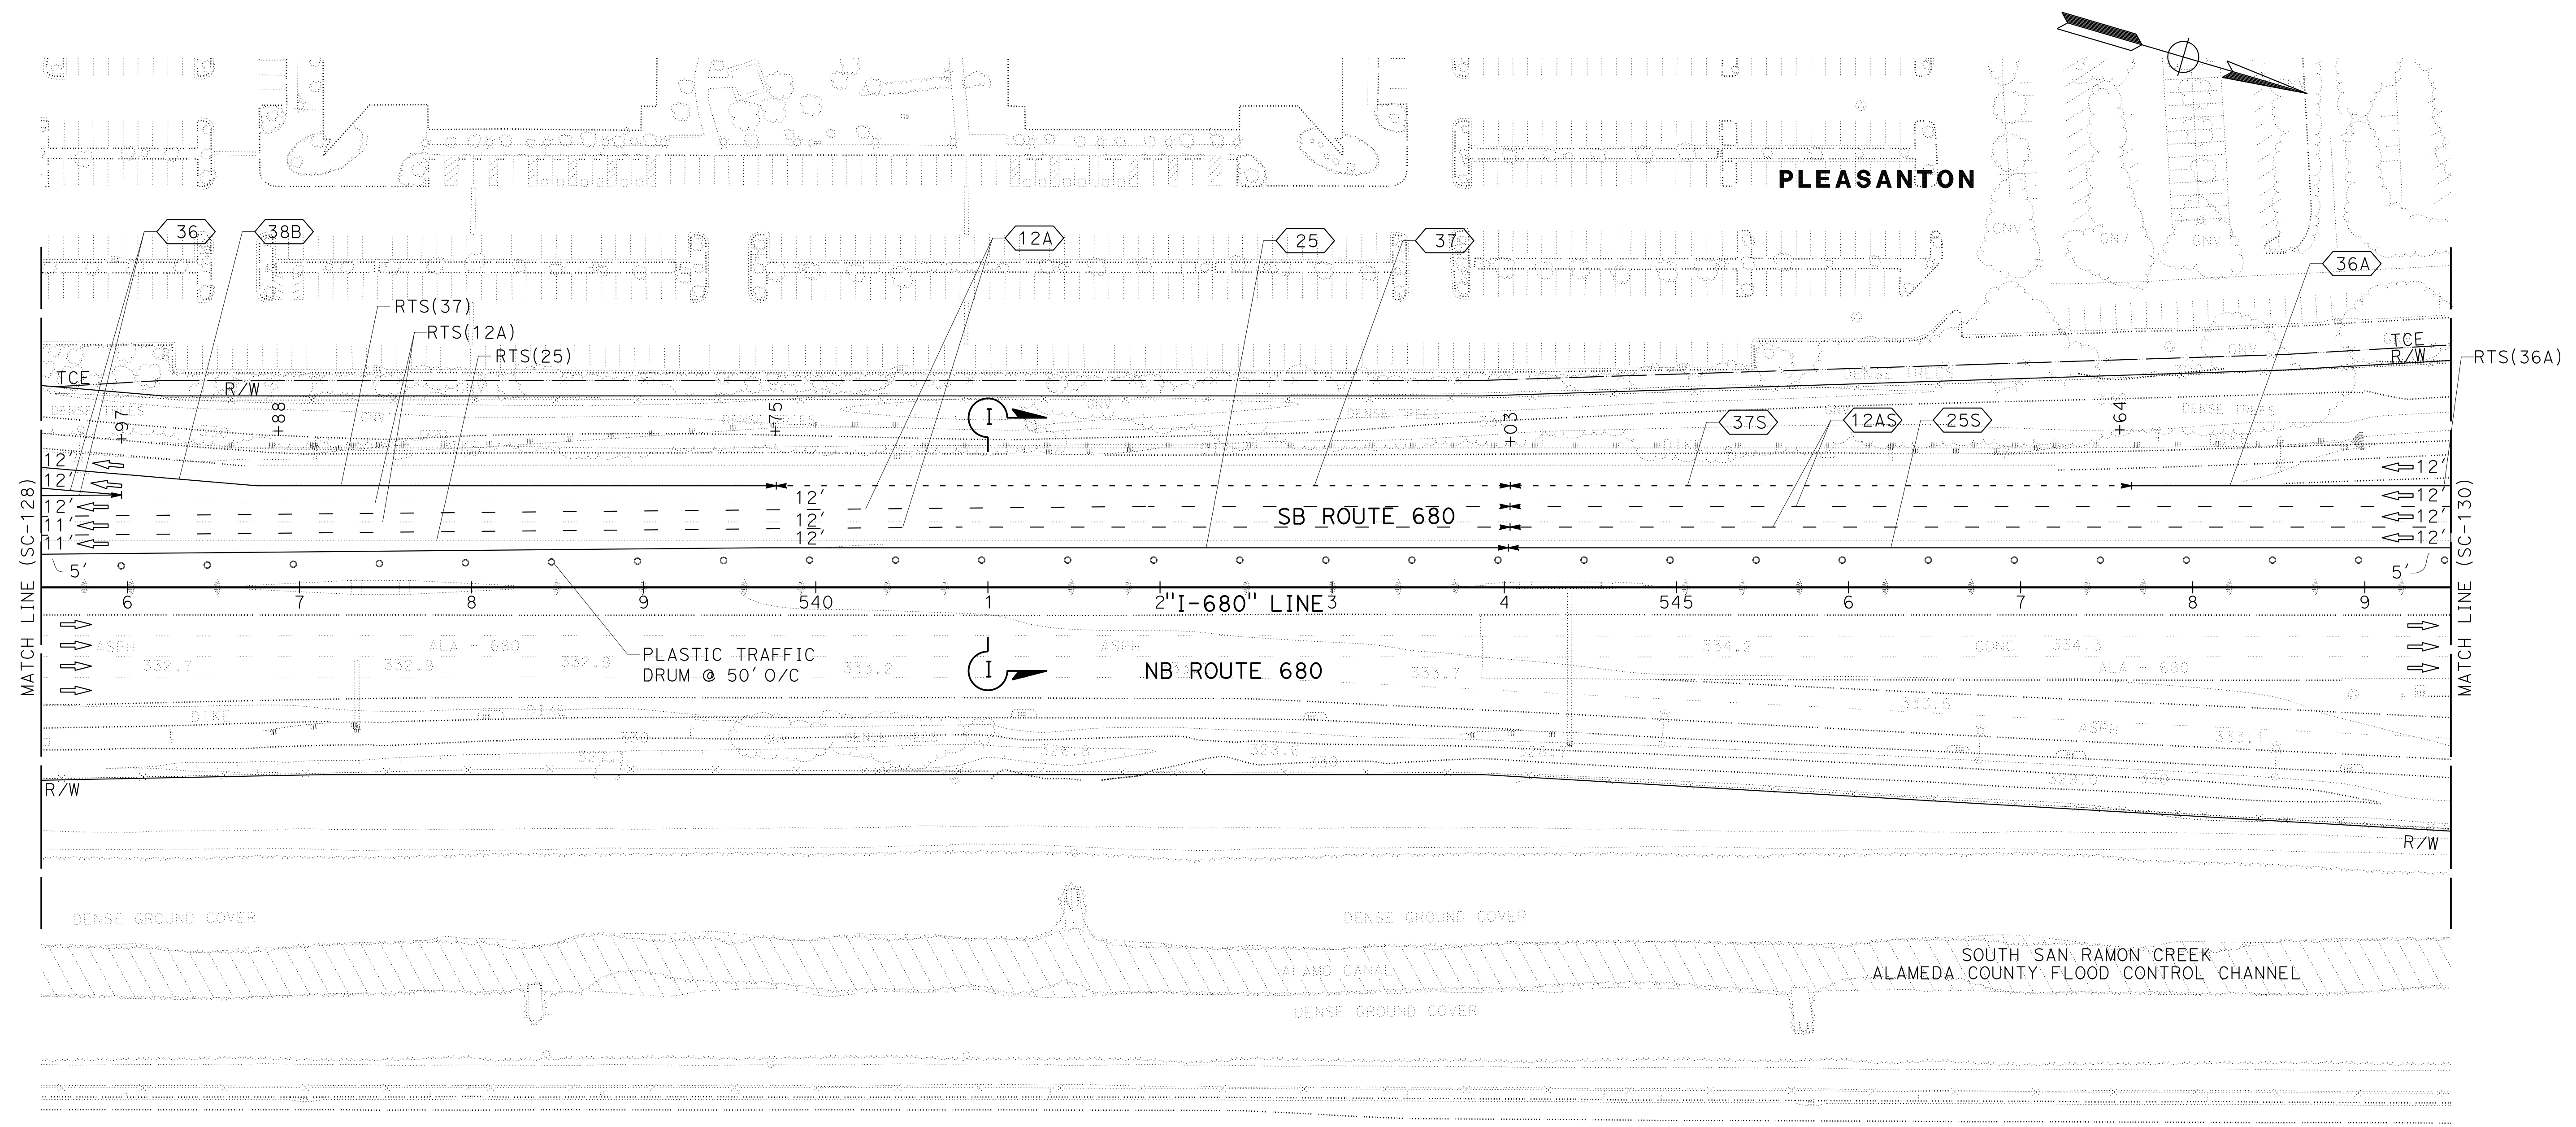

**STAGE CONSTRUCTION  
 AND TRAFFIC HANDLING PLAN  
 STAGE 2**

SCALE: 1" = 50'

**SC-129**

FOR NOTES, ABBREVIATIONS AND LEGEND, SEE SHEET SC-1 AND SC-102

APPROVED FOR STAGE CONSTRUCTION AND TRAFFIC HANDLING WORK ONLY

O:\00300\DRAWING\FINAL\_P58E\0420000235m130.dgn  
 STATE OF CALIFORNIA - DEPARTMENT OF TRANSPORTATION  
**Caltrans**  
 CONSULTANT: JAMEY VALDIVIA  
 SUPERVISOR: TIMOTHY J. LEE  
 DESIGNED BY: ERIN MCPHERSON  
 CHECKED BY:  
 REVISIONS:  
 NO. | DATE | BY | DESCRIPTION  
 1 | 9-29-21 | JV |  
 2 | 9-29-21 | ERIN MCPHERSON |  
 3 | | | |  
 4 | | | |  
NOTE:  
 FOR ACCURATE RIGHT OF WAY DATA, CONTACT RIGHT OF WAY ENGINEERING AT THE DISTRICT OFFICE.

Dist	COUNTY	ROUTE	POST MILES TOTAL PROJECT	SHEET No.	TOTAL SHEETS
04	Ala, CC	680	R11.0/R21.9, RO.0/RO.9	643	1710



REGISTERED CIVIL ENGINEER: *Erin McPherson*  
 DATE: 9-29-21  
 PLANS APPROVAL DATE: October 8, 2021

ERIN D. MCPHERSON  
 No. C91111  
 Exp. 3-31-24  
 CIVIL  
 STATE OF CALIFORNIA

WMH CORPORATION  
 55 South Market St  
 Suite 1200  
 San Jose, CA 95113

ALAMEDA CTC  
 1111 Broadway  
 Suite 800  
 Oakland, CA 94607

THE STATE OF CALIFORNIA OR ITS OFFICERS OR AGENTS SHALL NOT BE RESPONSIBLE FOR THE ACCURACY OR COMPLETENESS OF SCANNED COPIES OF THIS PLAN SHEET.

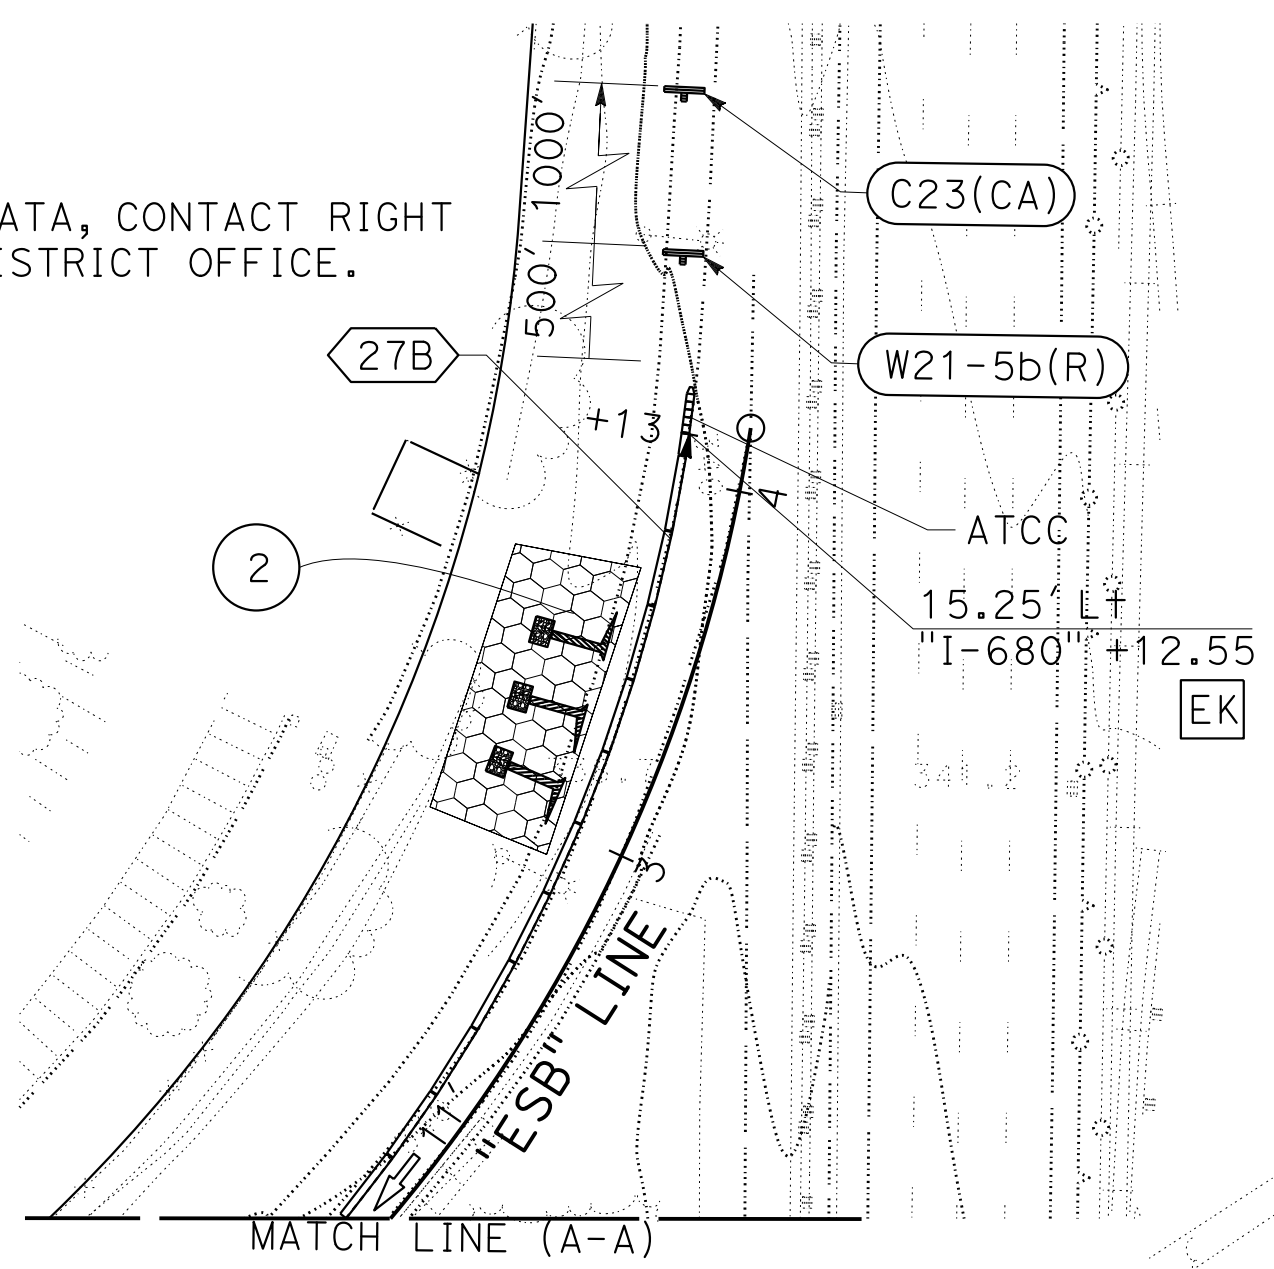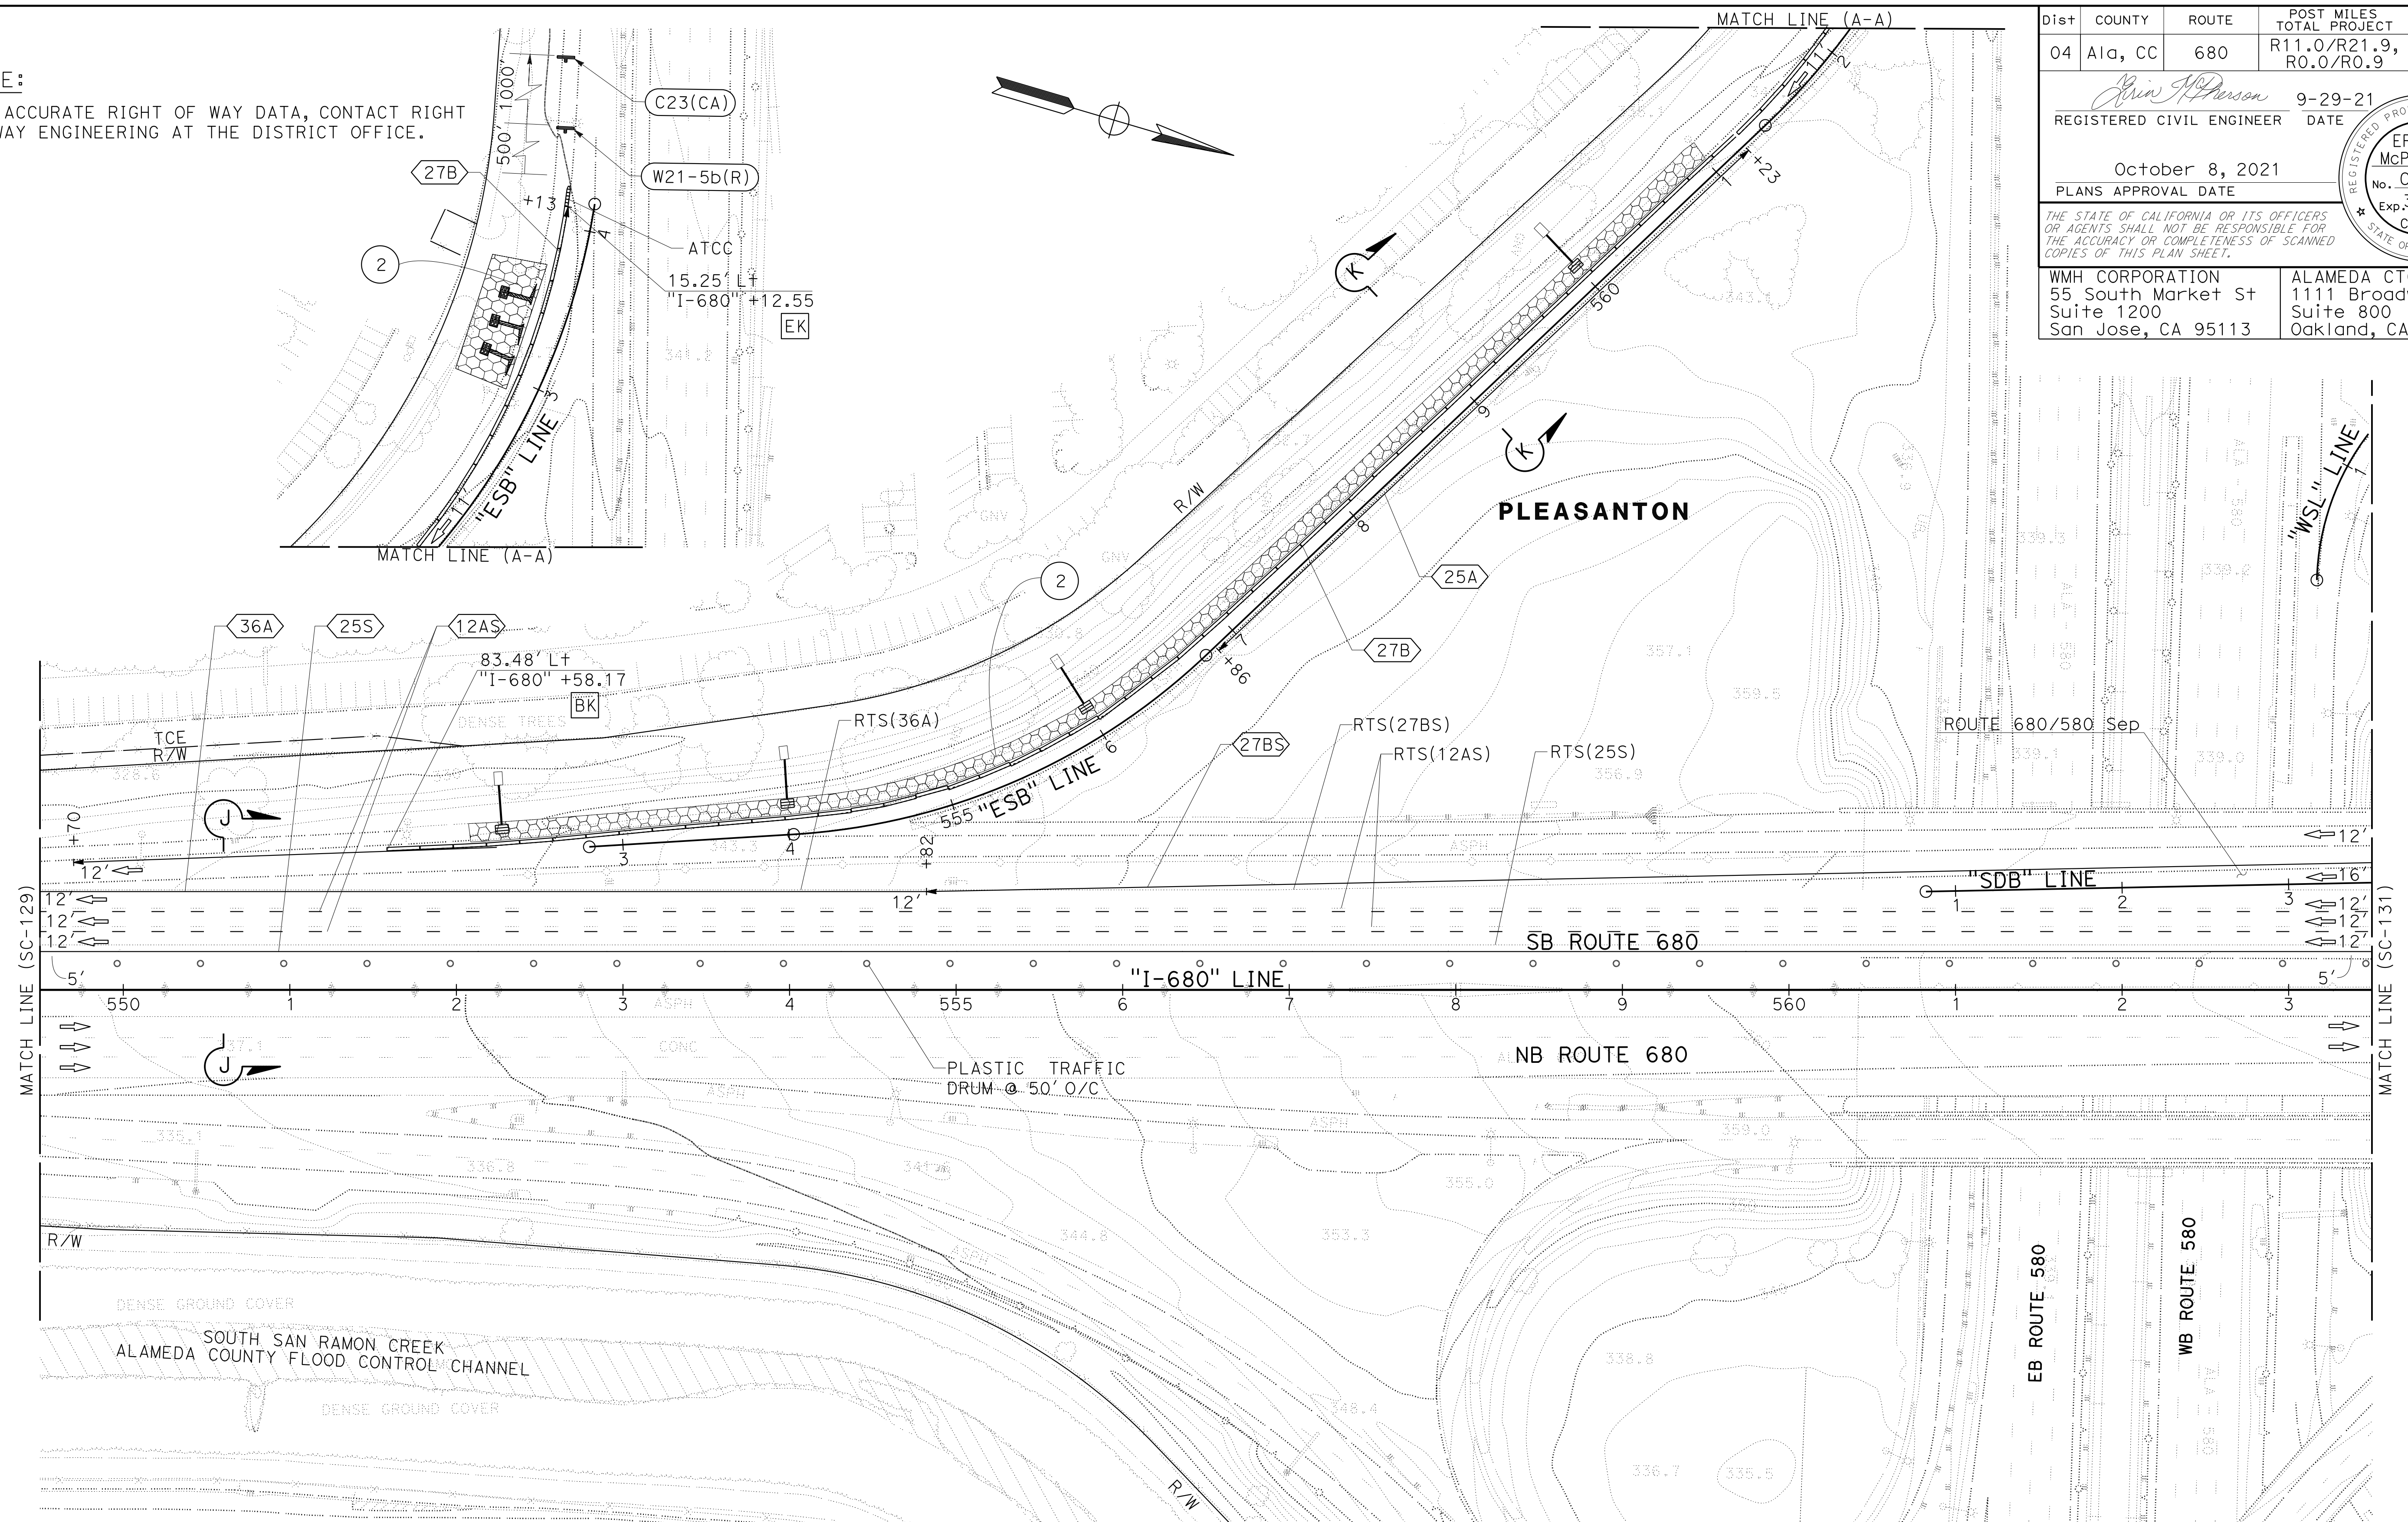



FOR NOTES, ABBREVIATIONS AND LEGEND, SEE SHEET SC-1 AND SC-102

APPROVED FOR STAGE CONSTRUCTION AND TRAFFIC HANDLING WORK ONLY


## STAGE CONSTRUCTION AND TRAFFIC HANDLING PLAN STAGE 2


SCALE: 1" = 50'

**SC-130**

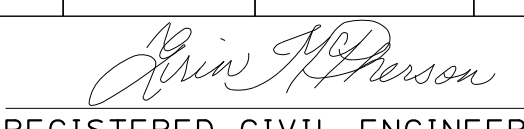Dist	COUNTY	ROUTE	POST MILES TOTAL PROJECT	SHEET No.	TOTAL SHEETS
04	Ala, CC	680	R11.0/R21.9, RO.0/RO.9	644	1710
 REGISTERED CIVIL ENGINEER			9-29-21	DATE	
October 8, 2021 PLANS APPROVAL DATE					
WMH CORPORATION 55 South Market St Suite 1200 San Jose, CA 95113			ALAMEDA CTC 1111 Broadway Suite 800 Oakland, CA 94607		

NOTE:  
 FOR ACCURATE RIGHT OF WAY DATA, CONTACT RIGHT OF WAY ENGINEERING AT THE DISTRICT OFFICE.

STATE OF CALIFORNIA - DEPARTMENT OF TRANSPORTATION	CONSULTANT	FUNCTIONAL SUPERVISOR	CALCULATED/DESIGNED BY	REVISOR	DATE
	TIMOTHY J. LEE	JAMEY VALDIVIA	ERIN MCPHERSON	JV	9-29-21

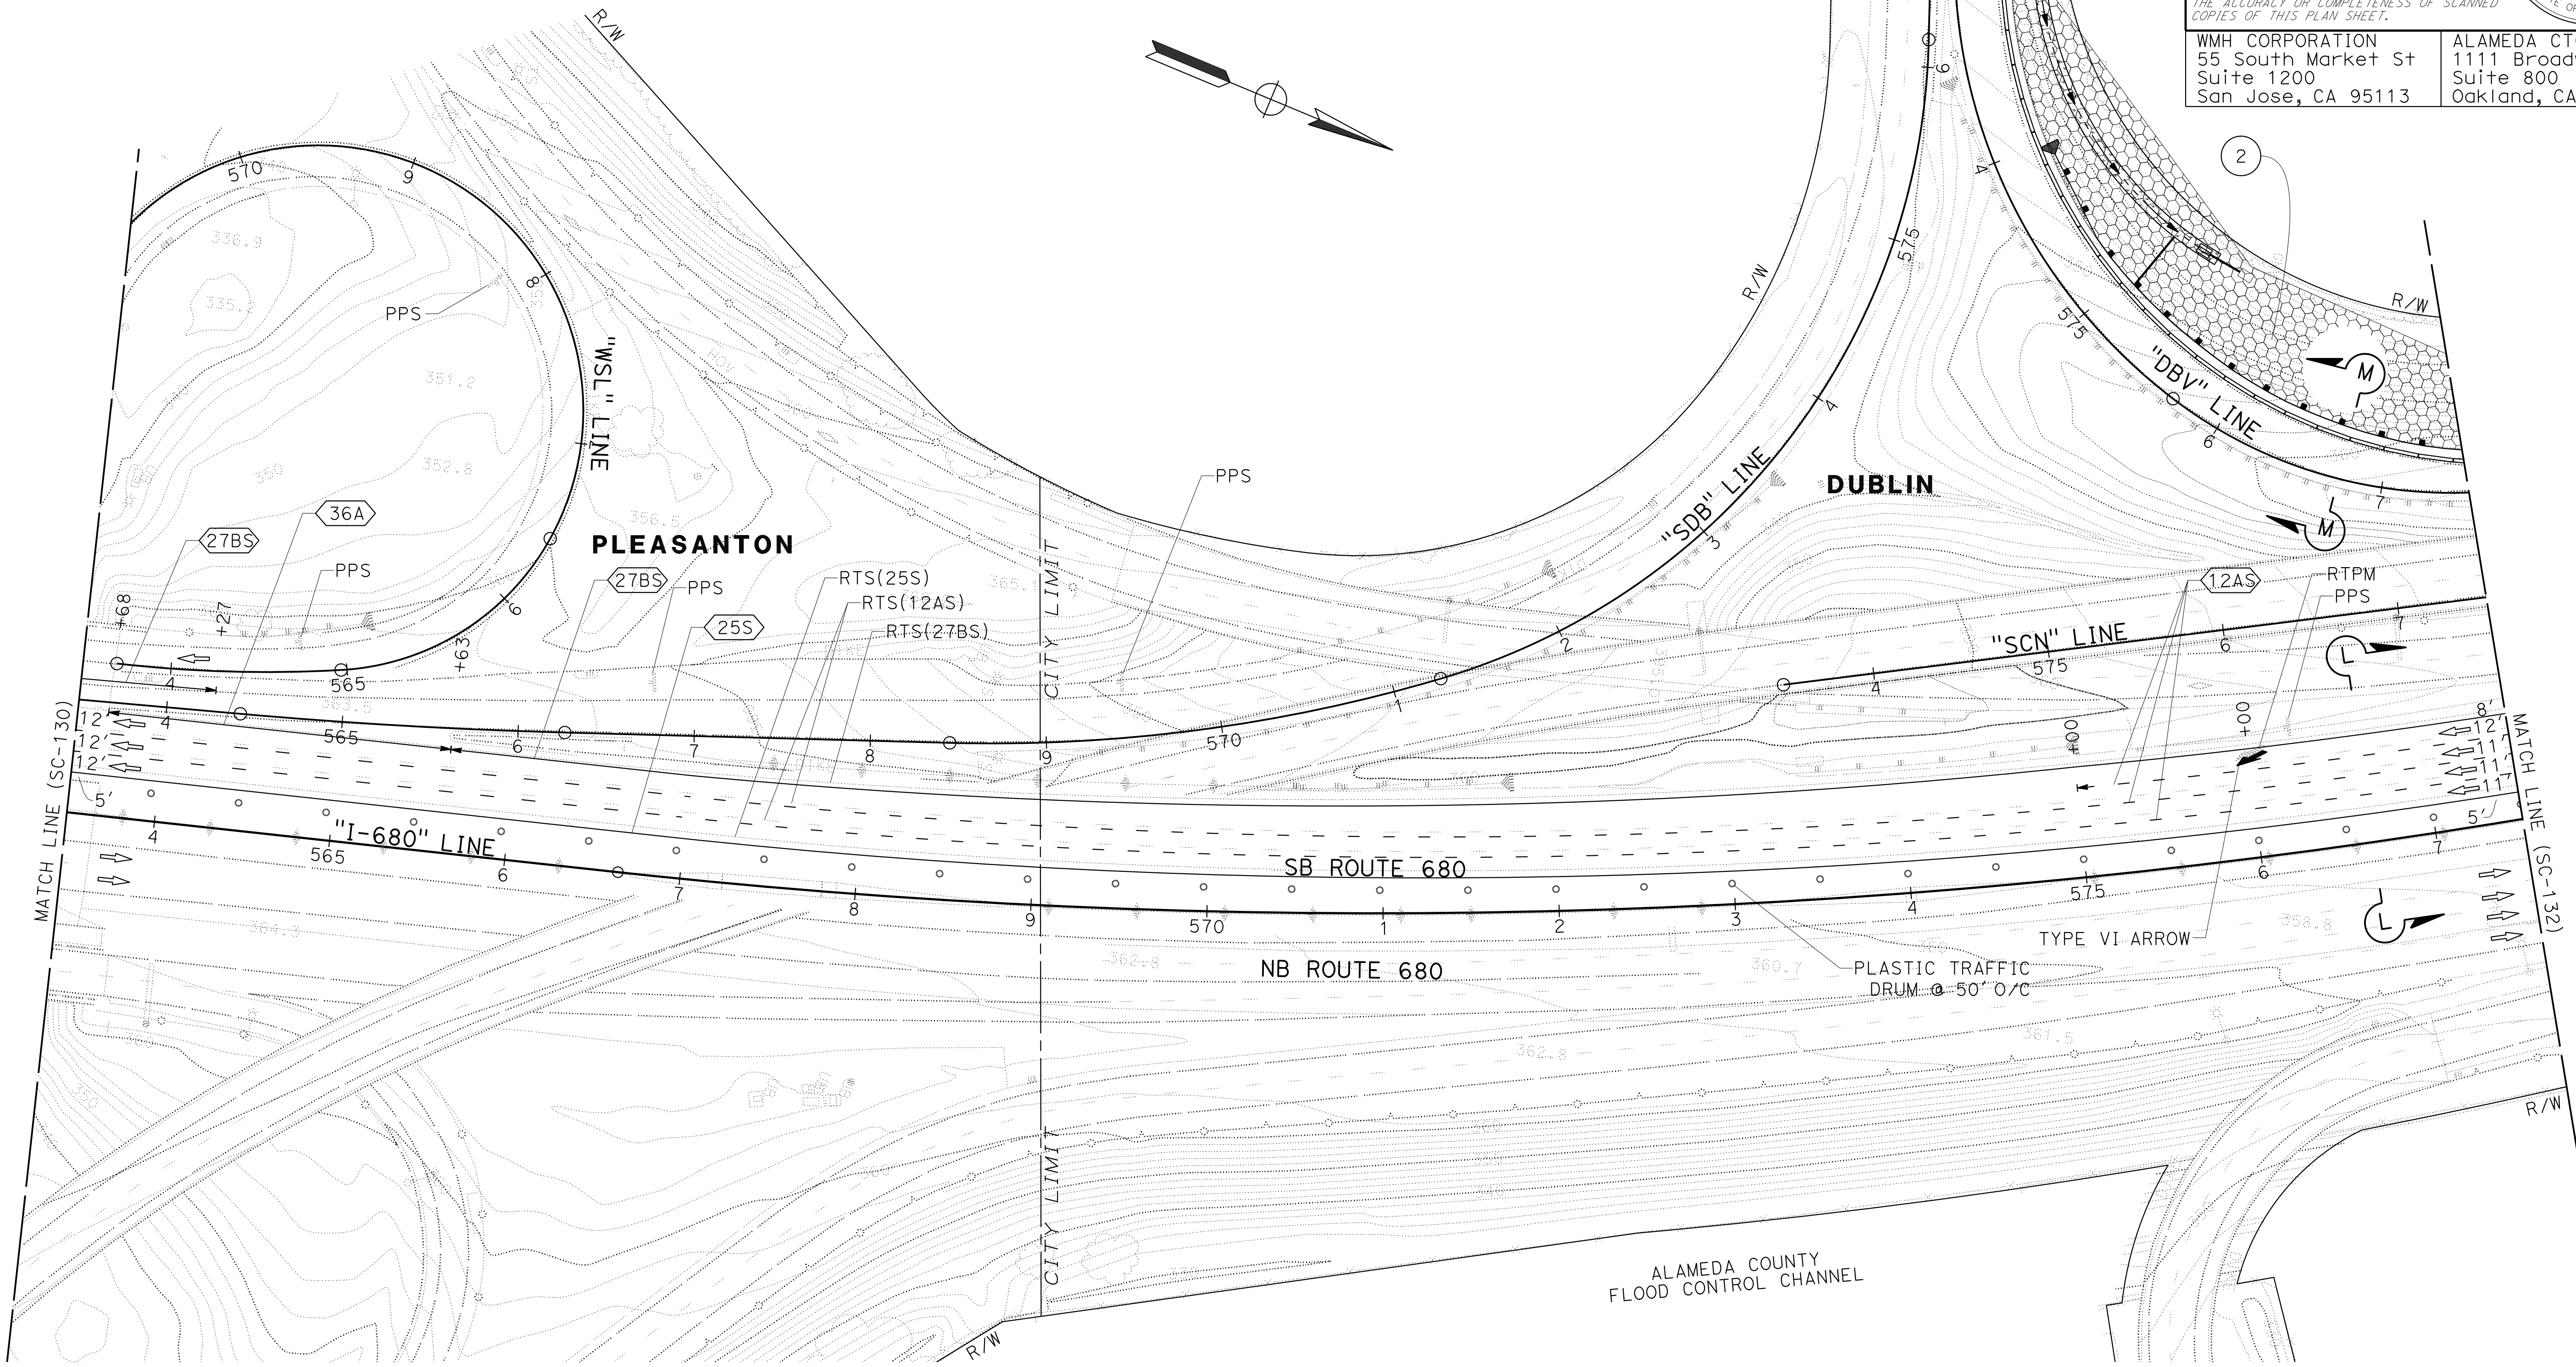

FOR NOTES, ABBREVIATIONS AND LEGEND, SEE SHEET SC-1 AND SC-102


APPROVED FOR STAGE CONSTRUCTION AND TRAFFIC HANDLING WORK ONLY

## STAGE CONSTRUCTION AND TRAFFIC HANDLING PLAN STAGE 2

SCALE: 1" = 50'


**SC-131**

Dist	COUNTY	ROUTE	POST MILES TOTAL PROJECT	SHEET No.	TOTAL SHEETS
04	Ala, CC	680	R11.0/R21.9, RO.0/RO.9	645	1710
			9-29-21	DATE	
REGISTERED CIVIL ENGINEER			DATE		
October 8, 2021			PLANS APPROVAL DATE		
THE STATE OF CALIFORNIA OR ITS OFFICERS OR AGENTS SHALL NOT BE RESPONSIBLE FOR THE ACCURACY OR COMPLETENESS OF SCANNED COPIES OF THIS PLAN SHEET.					
WMH CORPORATION 55 South Market St Suite 1200 San Jose, CA 95113			ALAMEDA CTC 1111 Broadway Suite 800 Oakland, CA 94607		

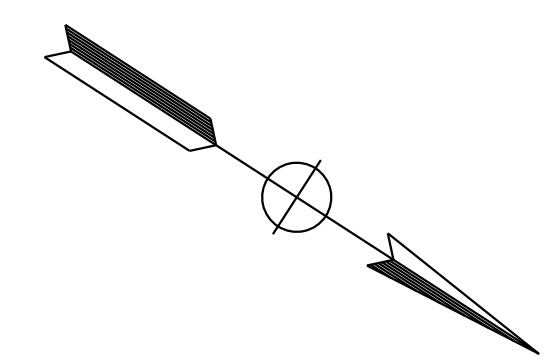

**NOTE:**  
FOR ACCURATE RIGHT OF WAY DATA, CONTACT RIGHT OF WAY ENGINEERING AT THE DISTRICT OFFICE.

DESIGNED BY	JAMEY VALDIVIA
CHECKED BY	ERIN MCPHERSON
CALCULATED-DRAWN BY	ERIN MCPHERSON
FUNCTIONAL SUPERVISOR	TIMOTHY J. LEE
CONSULTANT	DEPARTMENT OF TRANSPORTATION
STATE OF CALIFORNIA	DEPARTMENT OF TRANSPORTATION

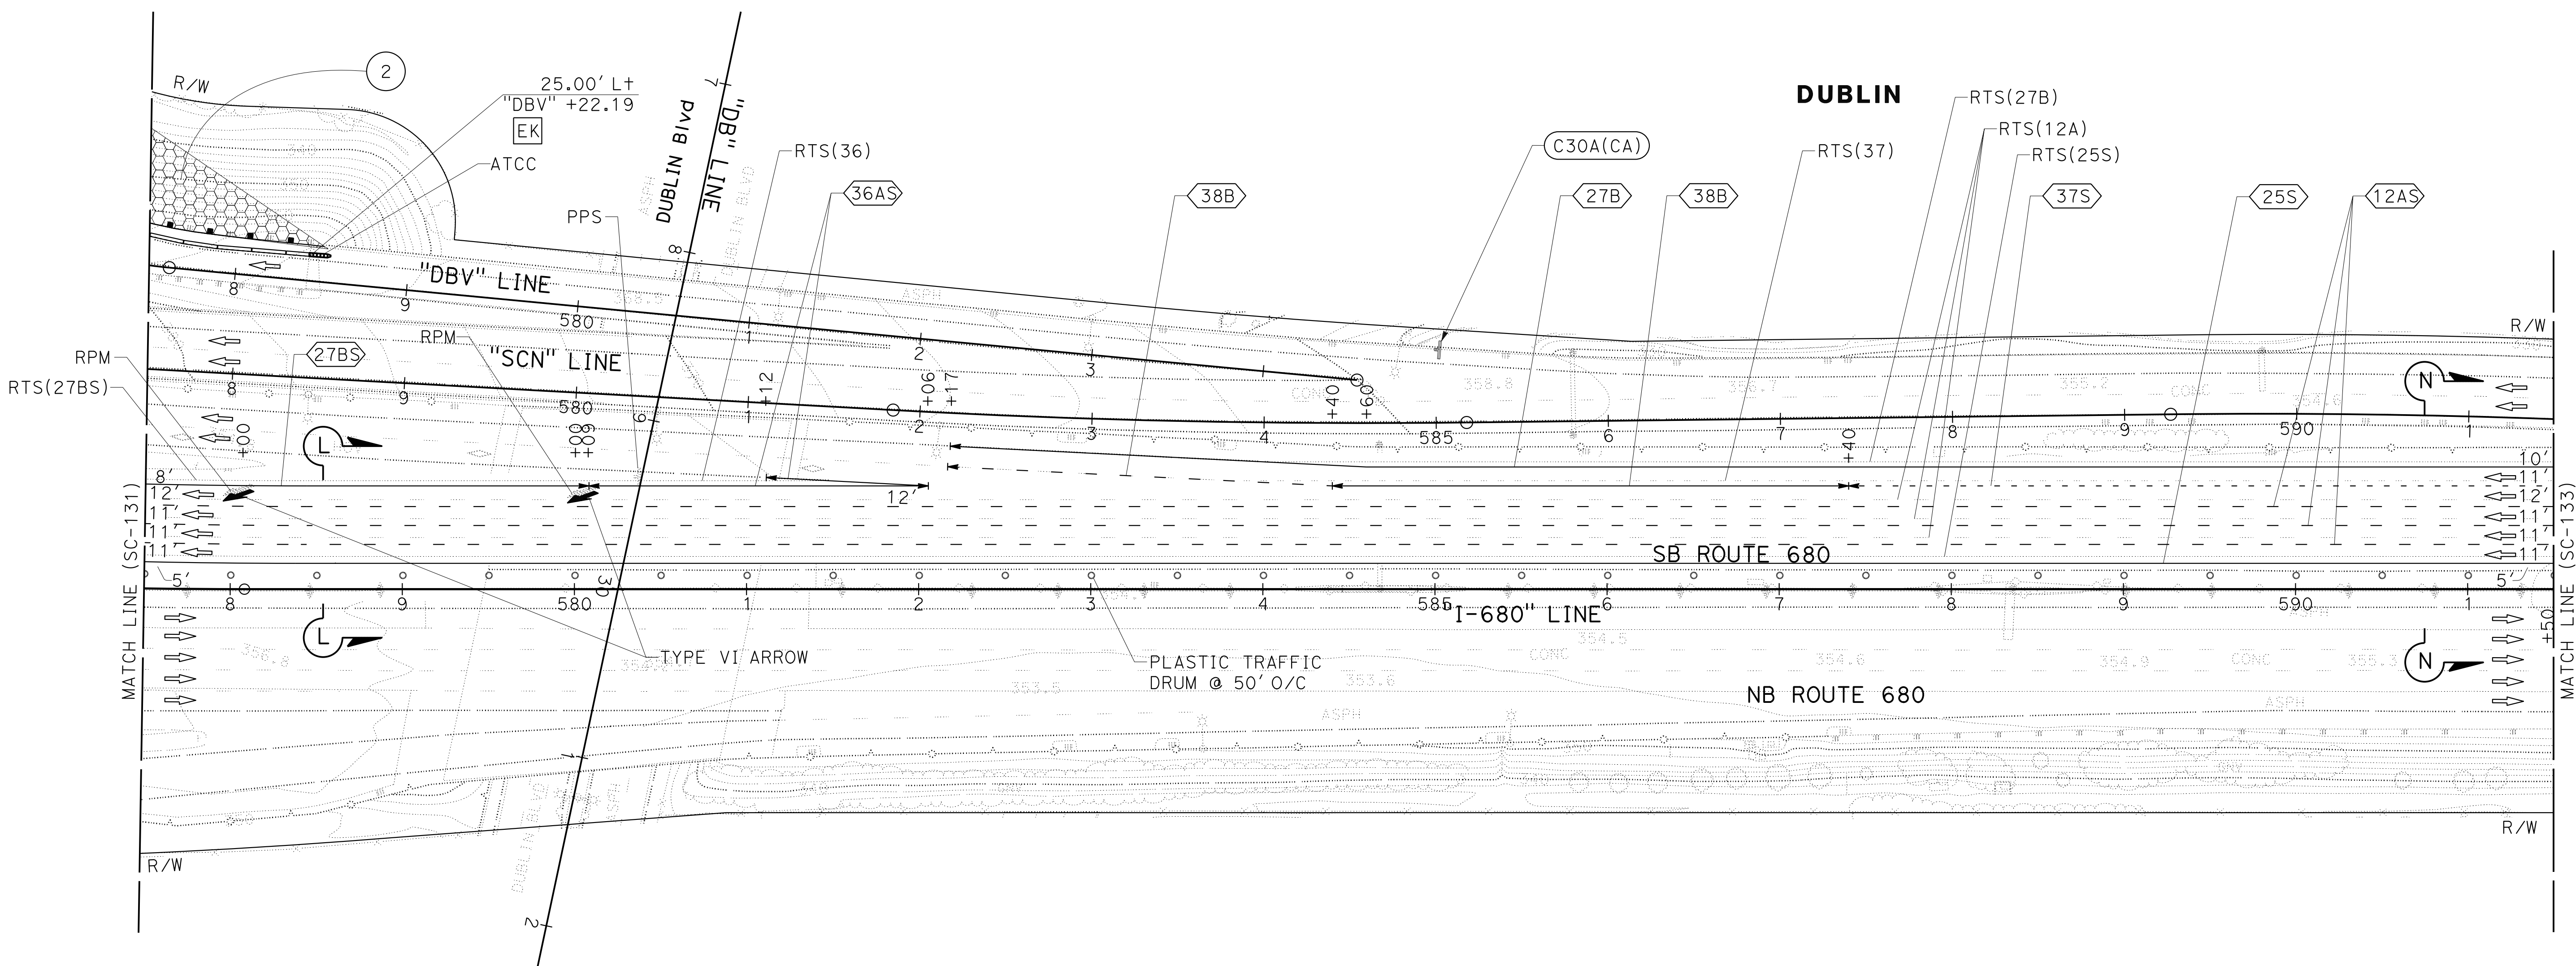

FOR NOTES, ABBREVIATIONS AND LEGEND, SEE SHEET SC-1 AND SC-102

# STAGE CONSTRUCTION AND TRAFFIC HANDLING PLAN STAGE 2

SCALE: 1" = 50'

**SC-132**


APPROVED FOR STAGE CONSTRUCTION AND TRAFFIC HANDLING WORK ONLY




O:\00300\DRAWING\FINAL\_P58E\0420000235ma134.dgn  
 STATE OF CALIFORNIA - DEPARTMENT OF TRANSPORTATION  
 Erwin  
 CONSULTANT FUNCTIONAL SUPERVISOR  
 JAMEY VALDIVIA  
 ERIN McPHERSON  
 CHECKED BY  
 REVISOR  
 DATE  
 9-29-21  
 JV  
 9-29-21

NOTE:  
 FOR ACCURATE RIGHT OF WAY DATA, CONTACT RIGHT OF WAY ENGINEERING AT THE DISTRICT OFFICE.

Dist	COUNTY	ROUTE	POST MILES TOTAL PROJECT	SHEET No.	TOTAL SHEETS
04	Ala, CC	680	R11.0/R21.9, RO.0/RO.9	647	1710
			9-29-21		
REGISTERED CIVIL ENGINEER			DATE		
			October 8, 2021		
			PLANS APPROVAL DATE		
WMH CORPORATION 55 South Market St Suite 1200 San Jose, CA 95113			ALAMEDA CTC 1111 Broadway Suite 800 Oakland, CA 94607		

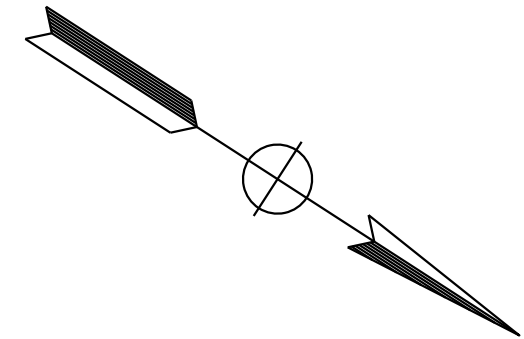

**DUBLIN**

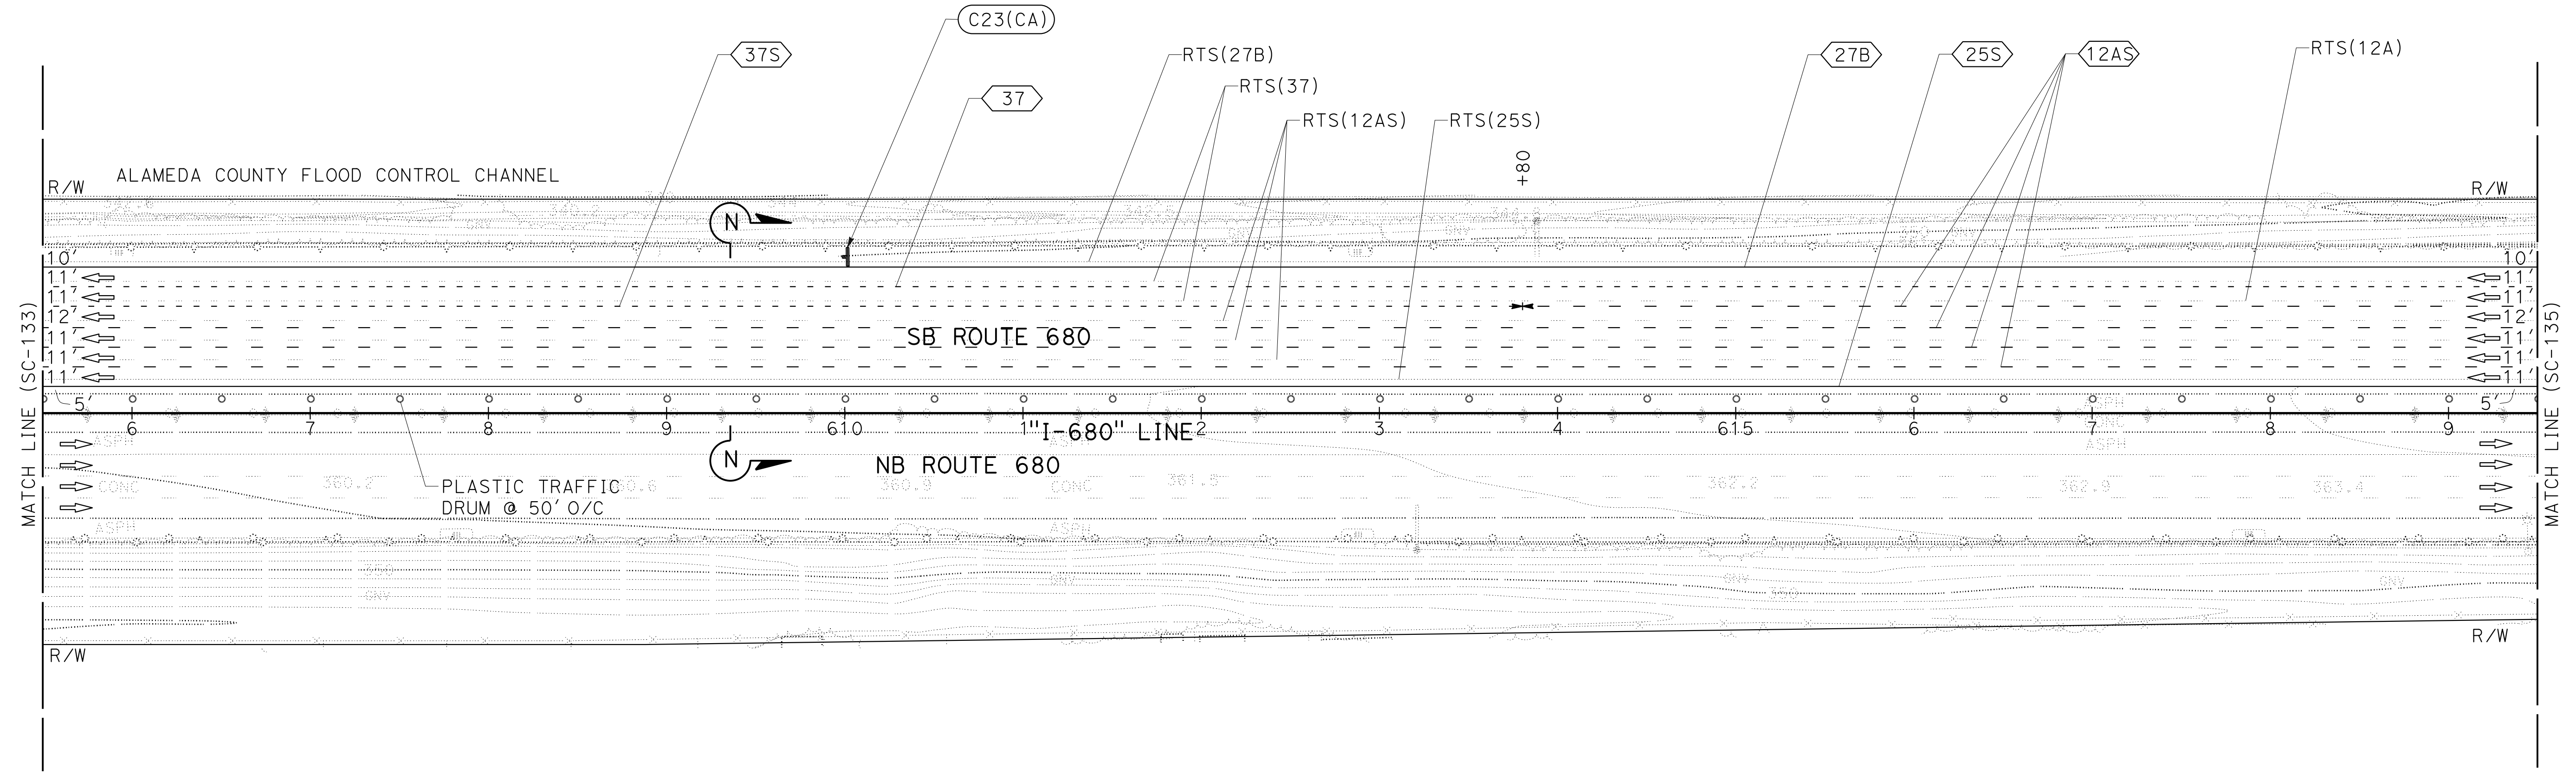

FOR NOTES, ABBREVIATIONS AND LEGEND, SEE SHEET SC-1 AND SC-102

APPROVED FOR STAGE CONSTRUCTION AND TRAFFIC HANDLING WORK ONLY


**STAGE CONSTRUCTION AND TRAFFIC HANDLING PLAN  
 STAGE 2**

SCALE: 1" = 50'


**SC-134**

LAST REVISION: DATE PLOTTED => 8-MAR-2022  
 09-29-21 TIME PLOTTED => 10:08

Dist	COUNTY	ROUTE	POST MILES TOTAL PROJECT	SHEET No.	TOTAL SHEETS
04	Ala, CC	680	R11.0/R21.9, RO.0/RO.9	648	1710
			9-29-21		
REGISTERED CIVIL ENGINEER			DATE		
			October 8, 2021		
			PLANS APPROVAL DATE		
WMH CORPORATION 55 South Market St Suite 1200 San Jose, CA 95113			ALAMEDA CTC 1111 Broadway Suite 800 Oakland, CA 94607		

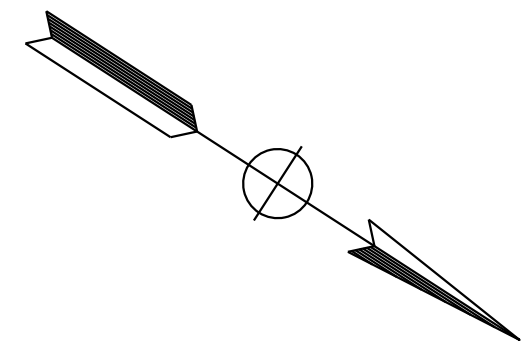

NOTE:  
FOR ACCURATE RIGHT OF WAY DATA, CONTACT RIGHT OF WAY ENGINEERING AT THE DISTRICT OFFICE.

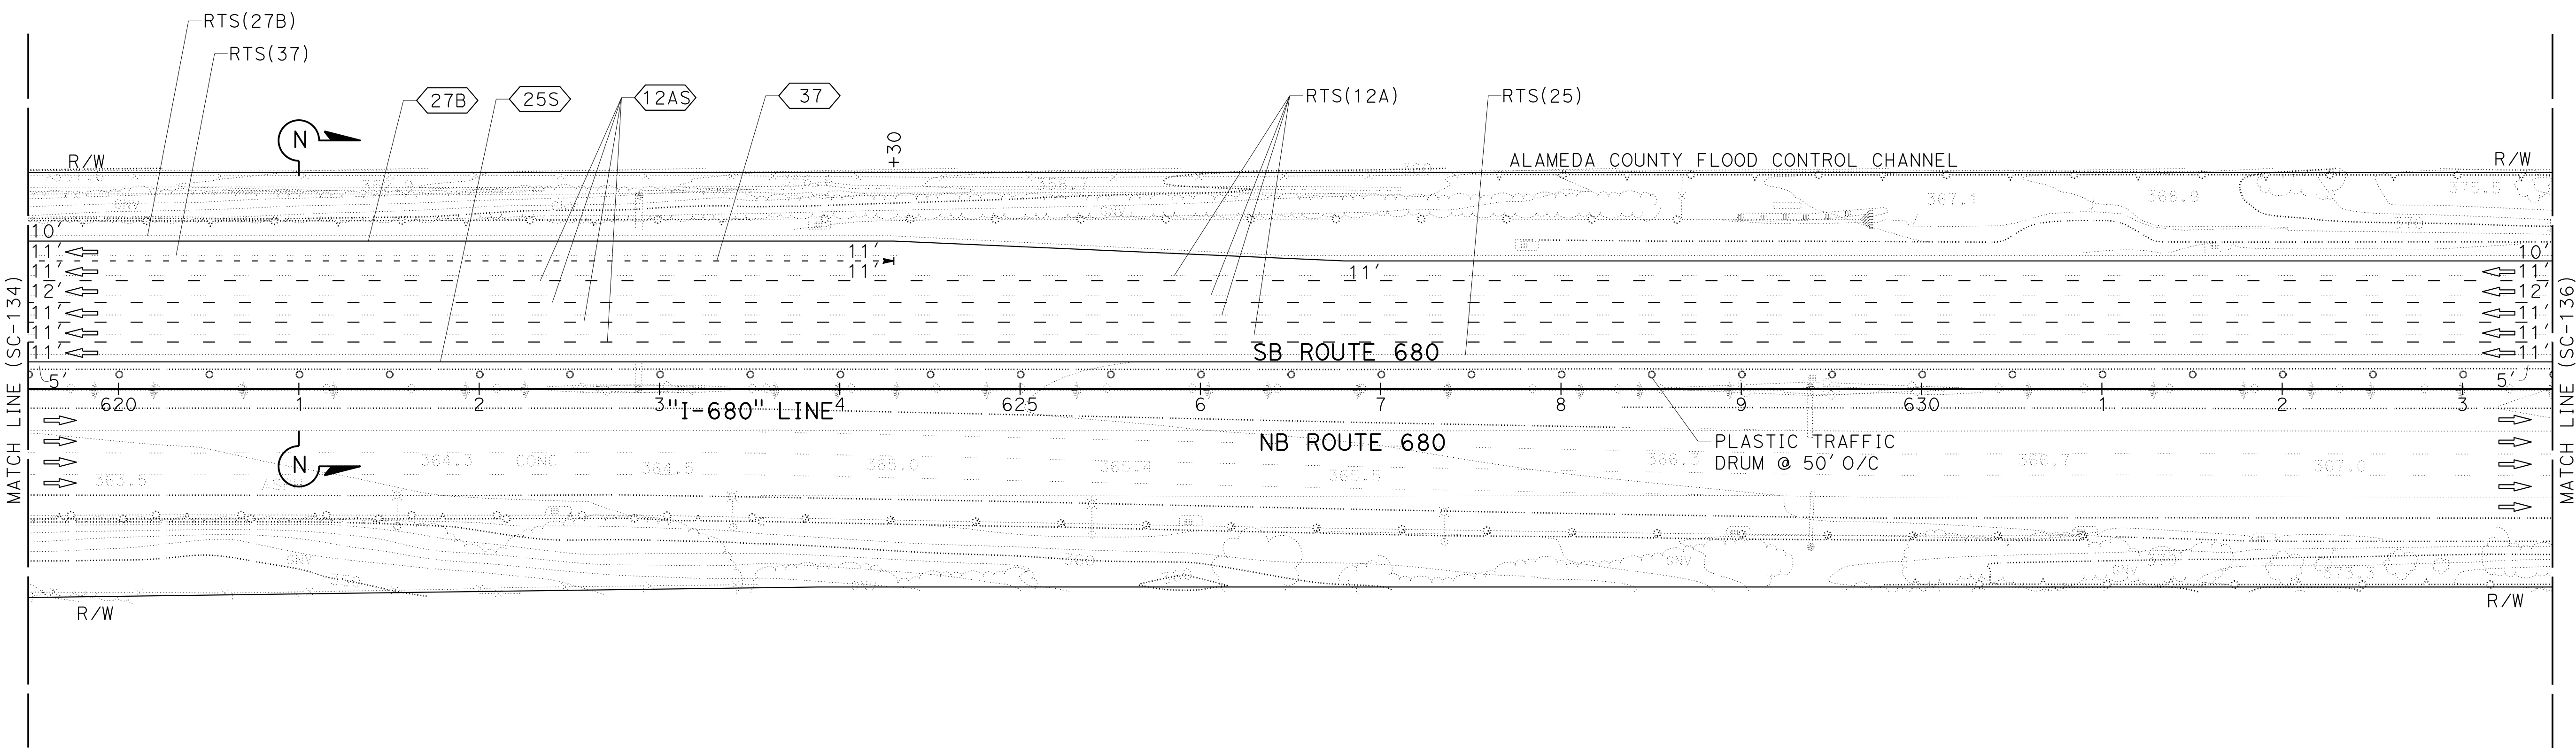

## STAGE CONSTRUCTION AND TRAFFIC HANDLING PLAN STAGE 2

SCALE: 1" = 50'

**SC-135**

APPROVED FOR STAGE CONSTRUCTION AND TRAFFIC HANDLING WORK ONLY

FOR NOTES, ABBREVIATIONS AND LEGEND, SEE SHEET SC-1 AND SC-102

STATE OF CALIFORNIA - DEPARTMENT OF TRANSPORTATION	CONSULTANT	FUNCTIONAL SUPERVISOR	CALCULATED-DESIGNED BY	JAMEY VALDIVIA	REVISOR	DATE
Ernst & Young	TIMOTHY J. LEE	J. LEE	ERIN MCPHERSON	ERIN MCPHERSON	JV	9-29-21

LAST REVISION: 09-29-21 DATE PLOTTED => 8-MAR-2022 TIME PLOTTED => 10:09


STATE OF CALIFORNIA - DEPARTMENT OF TRANSPORTATION  
**Caltrans**  
 CONSULTANT: FUNCTIONAL SUPERVISOR: TIMOTHY J. LEE  
 CALCULATED/DESIGNED BY: JAMEY VALDIVIA  
 CHECKED BY: ERIN MCPHERSON  
 REVISED BY: JAV  
 DATE REVISED: 9-29-21

**NOTE:**  
 FOR ACCURATE RIGHT OF WAY DATA, CONTACT RIGHT OF WAY ENGINEERING AT THE DISTRICT OFFICE.


Dist	COUNTY	ROUTE	POST MILES TOTAL PROJECT	SHEET No.	TOTAL SHEETS
04	Ala, CC	680	R11.0/R21.9, RO.0/RO.9	649	1710

REGISTERED CIVIL ENGINEER: *Erin D. McPherson* DATE: 9-29-21  
 PLANS APPROVAL DATE: October 8, 2021  
 REGISTERED PROFESSIONAL ENGINEER: ERIN D. MCPHERSON  
 No. C91111  
 Exp. 3-31-24  
 CIVIL  
 STATE OF CALIFORNIA  
THE STATE OF CALIFORNIA OR ITS OFFICERS OR AGENTS SHALL NOT BE RESPONSIBLE FOR THE ACCURACY OR COMPLETENESS OF SCANNED COPIES OF THIS PLAN SHEET.

WMH CORPORATION 55 South Market St Suite 1200 San Jose, CA 95113	ALAMEDA CTC 1111 Broadway Suite 800 Oakland, CA 94607
---------------------------------------------------------------------------	----------------------------------------------------------------

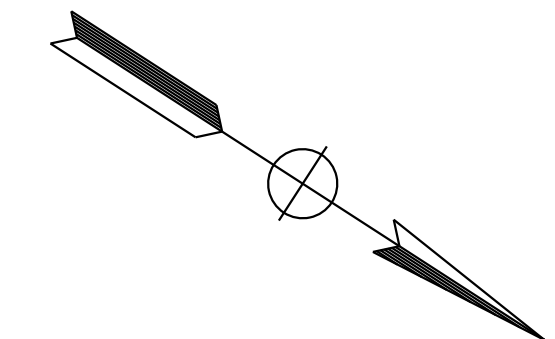

**DUBLIN**

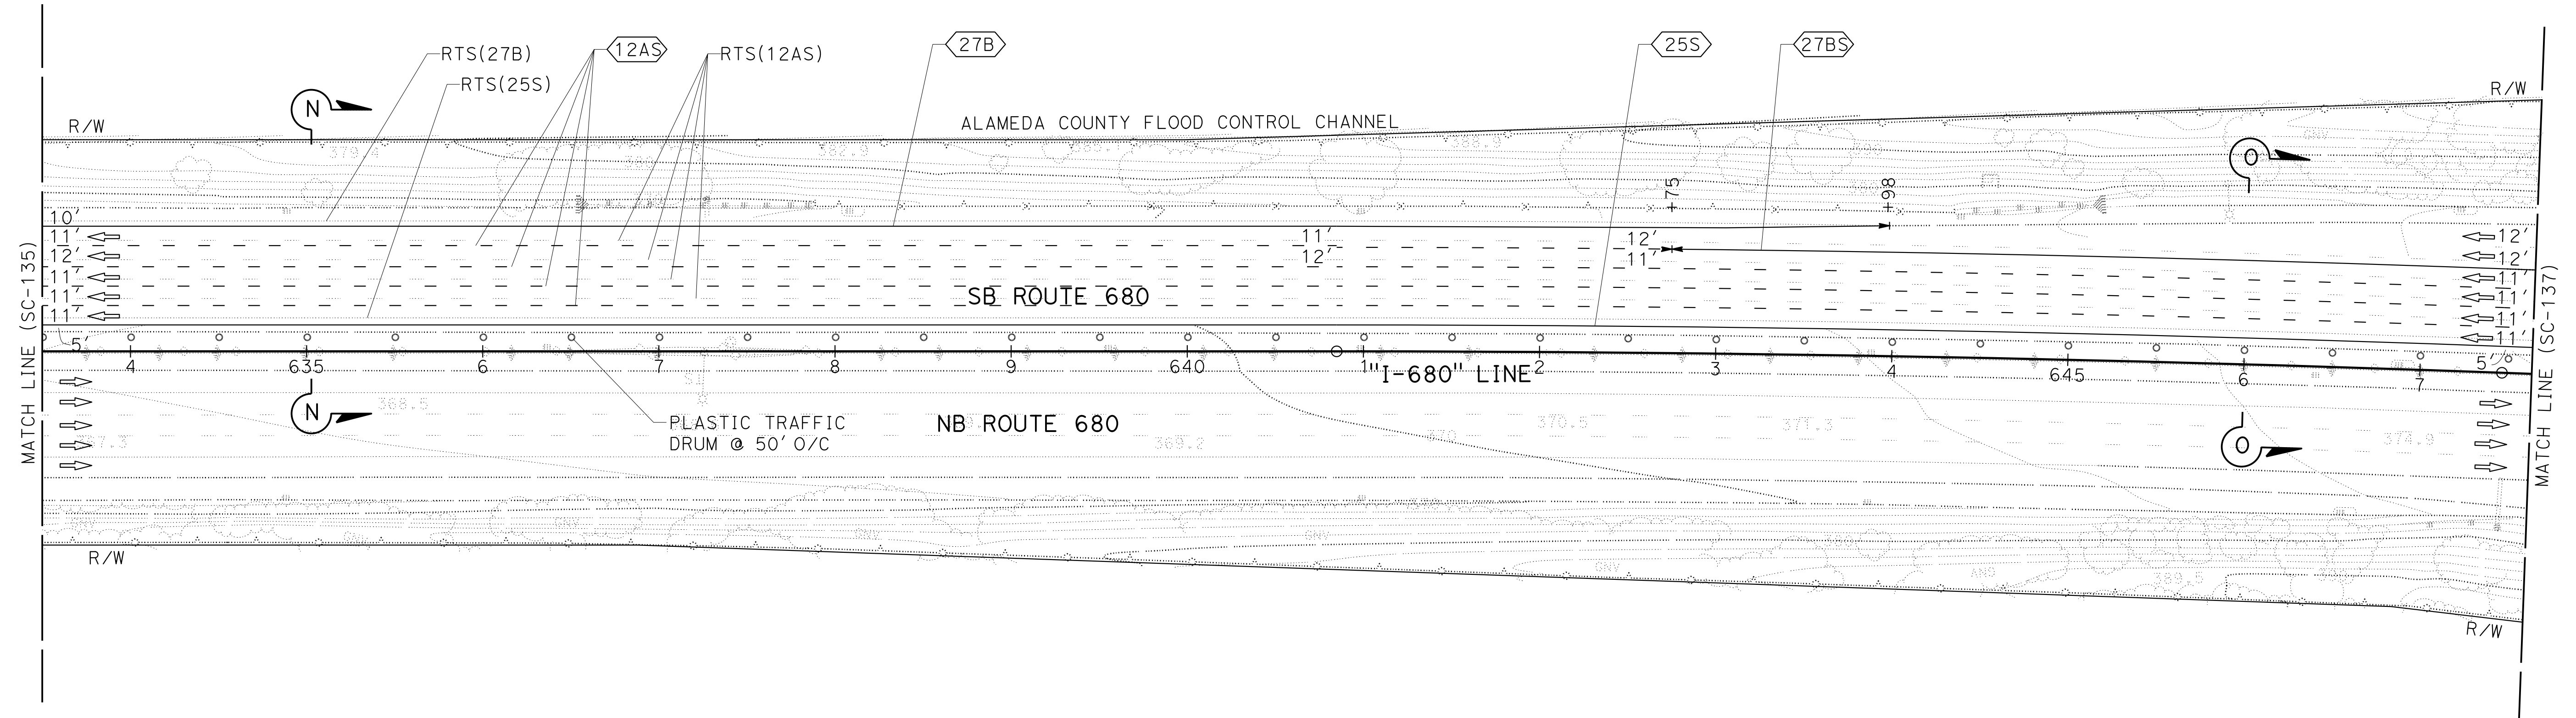

**STAGE CONSTRUCTION AND TRAFFIC HANDLING PLAN  
 STAGE 2**

SCALE: 1" = 50'

**SC-136**

FOR NOTES, ABBREVIATIONS AND LEGEND, SEE SHEET SC-1 AND SC-102

APPROVED FOR STAGE CONSTRUCTION AND TRAFFIC HANDLING WORK ONLY


LAST REVISION: DATE PLOTTED => 8-MAR-2022 09-29-21 TIME PLOTTED => 10:09

Dist	COUNTY	ROUTE	POST MILES TOTAL PROJECT	SHEET No.	TOTAL SHEETS
04	Ala, CC	680	R11.0/R21.9, RO.0/RO.9	650	1710
			9-29-21		
REGISTERED CIVIL ENGINEER			DATE		
October 8, 2021			PLANS APPROVAL DATE		
THE STATE OF CALIFORNIA OR ITS OFFICERS OR AGENTS SHALL NOT BE RESPONSIBLE FOR THE ACCURACY OR COMPLETENESS OF SCANNED COPIES OF THIS PLAN SHEET.					
WMH CORPORATION 55 South Market St Suite 1200 San Jose, CA 95113			ALAMEDA CTC 1111 Broadway Suite 800 Oakland, CA 94607		



NOTE:  
FOR ACCURATE RIGHT OF WAY DATA, CONTACT RIGHT OF WAY ENGINEERING AT THE DISTRICT OFFICE.

O:\00300\DRAWING\FINAL\_P58E\0420000235ma137.dgn  
 STATE OF CALIFORNIA - DEPARTMENT OF TRANSPORTATION  
 Er Catrans  
 CONSULTANT SUPERVISOR: JIMMY J. LEE  
 CHECKED BY: ERIN MCPHERSON  
 REVISIONS: 9-29-21  
 DATE: 9-29-21

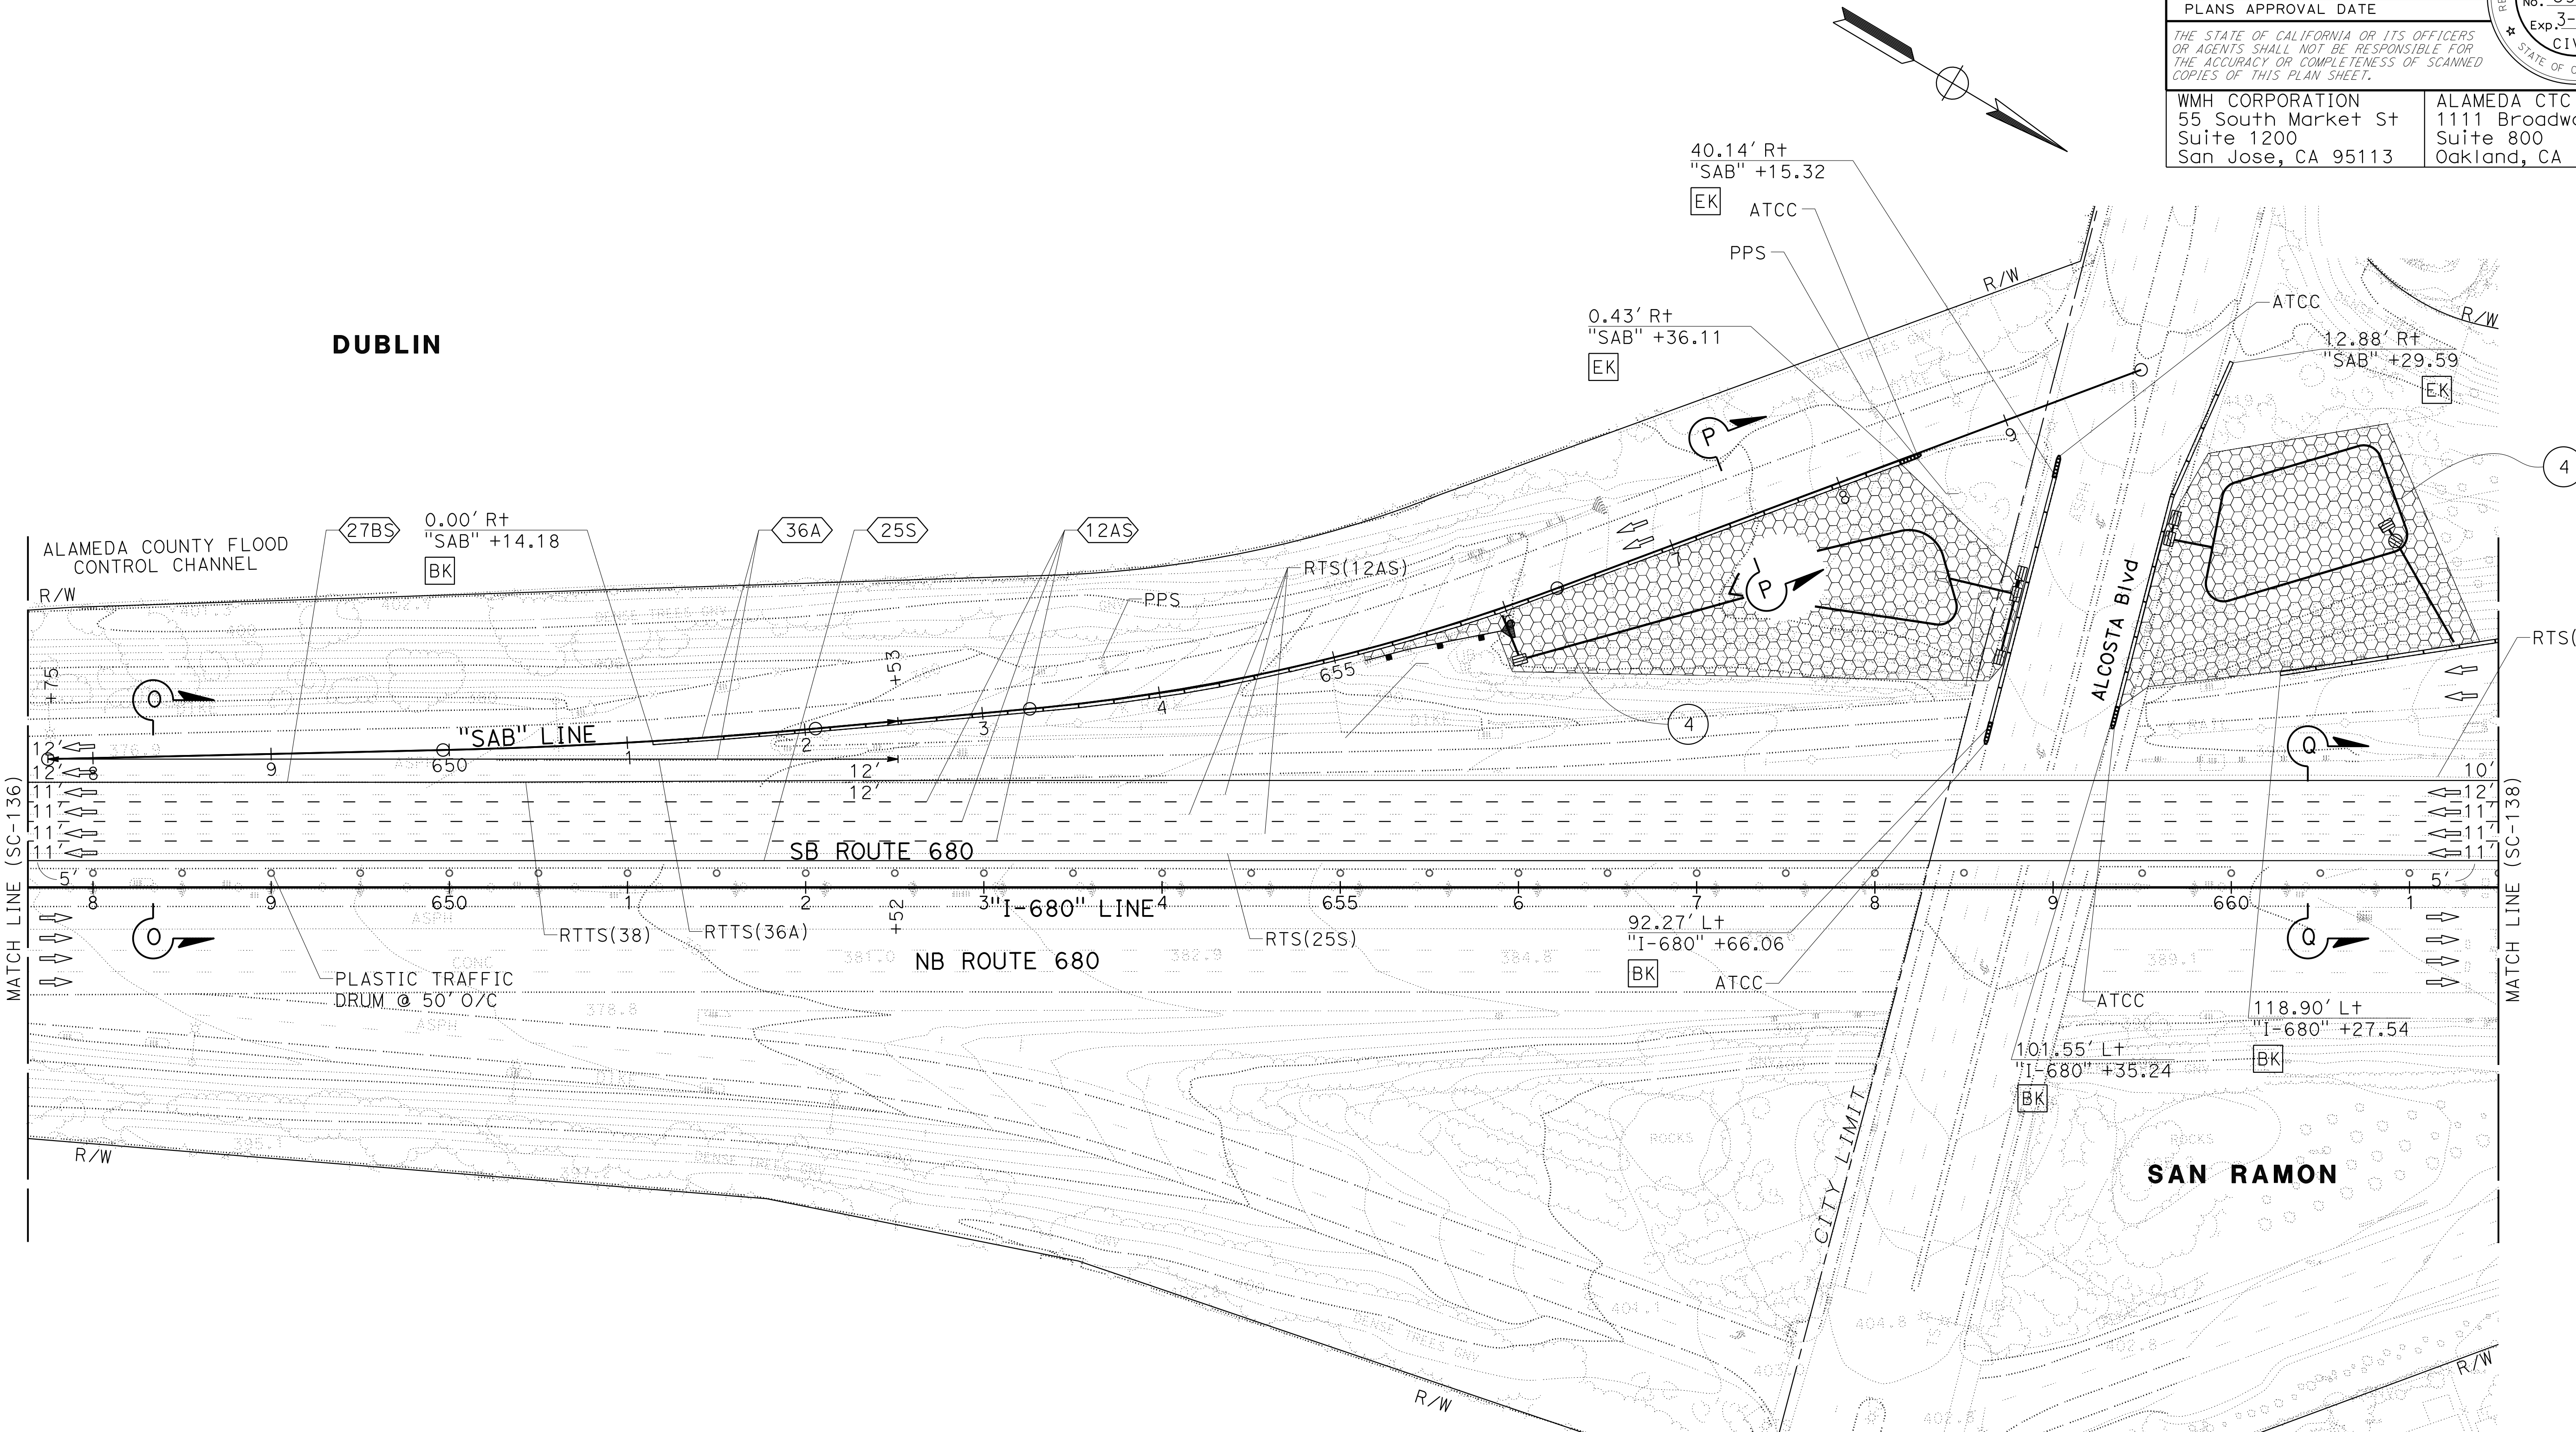

**STAGE CONSTRUCTION AND TRAFFIC HANDLING PLAN**  
**STAGE 2**

SCALE: 1" = 50'


**SC-137**

FOR NOTES, ABBREVIATIONS AND LEGEND, SEE SHEET SC-1 AND SC-102


APPROVED FOR STAGE CONSTRUCTION AND TRAFFIC HANDLING WORK ONLY

LAST REVISION: 09-29-21      DATE PLOTTED => 8-MAR-2022      TIME PLOTTED => 10:09

Dist	COUNTY	ROUTE	POST MILES TOTAL PROJECT	SHEET No.	TOTAL SHEETS
04	Ala, CC	680	R11.0/R21.9, RO.0/RO.9	651	1710
			9-29-21		
REGISTERED CIVIL ENGINEER			DATE		
October 8, 2021			PLANS APPROVAL DATE		
WMH CORPORATION 55 South Market St Suite 1200 San Jose, CA 95113			ALAMEDA CTC 1111 Broadway Suite 800 Oakland, CA 94607		

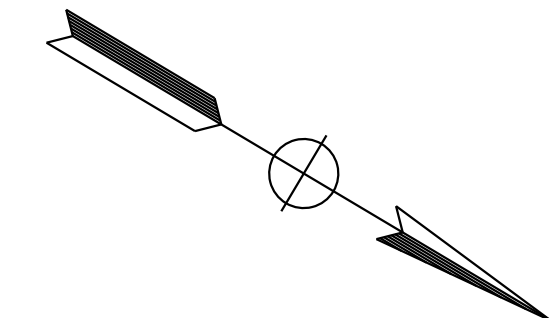

NOTE:  
FOR ACCURATE RIGHT OF WAY DATA, CONTACT RIGHT OF WAY ENGINEERING AT THE DISTRICT OFFICE.

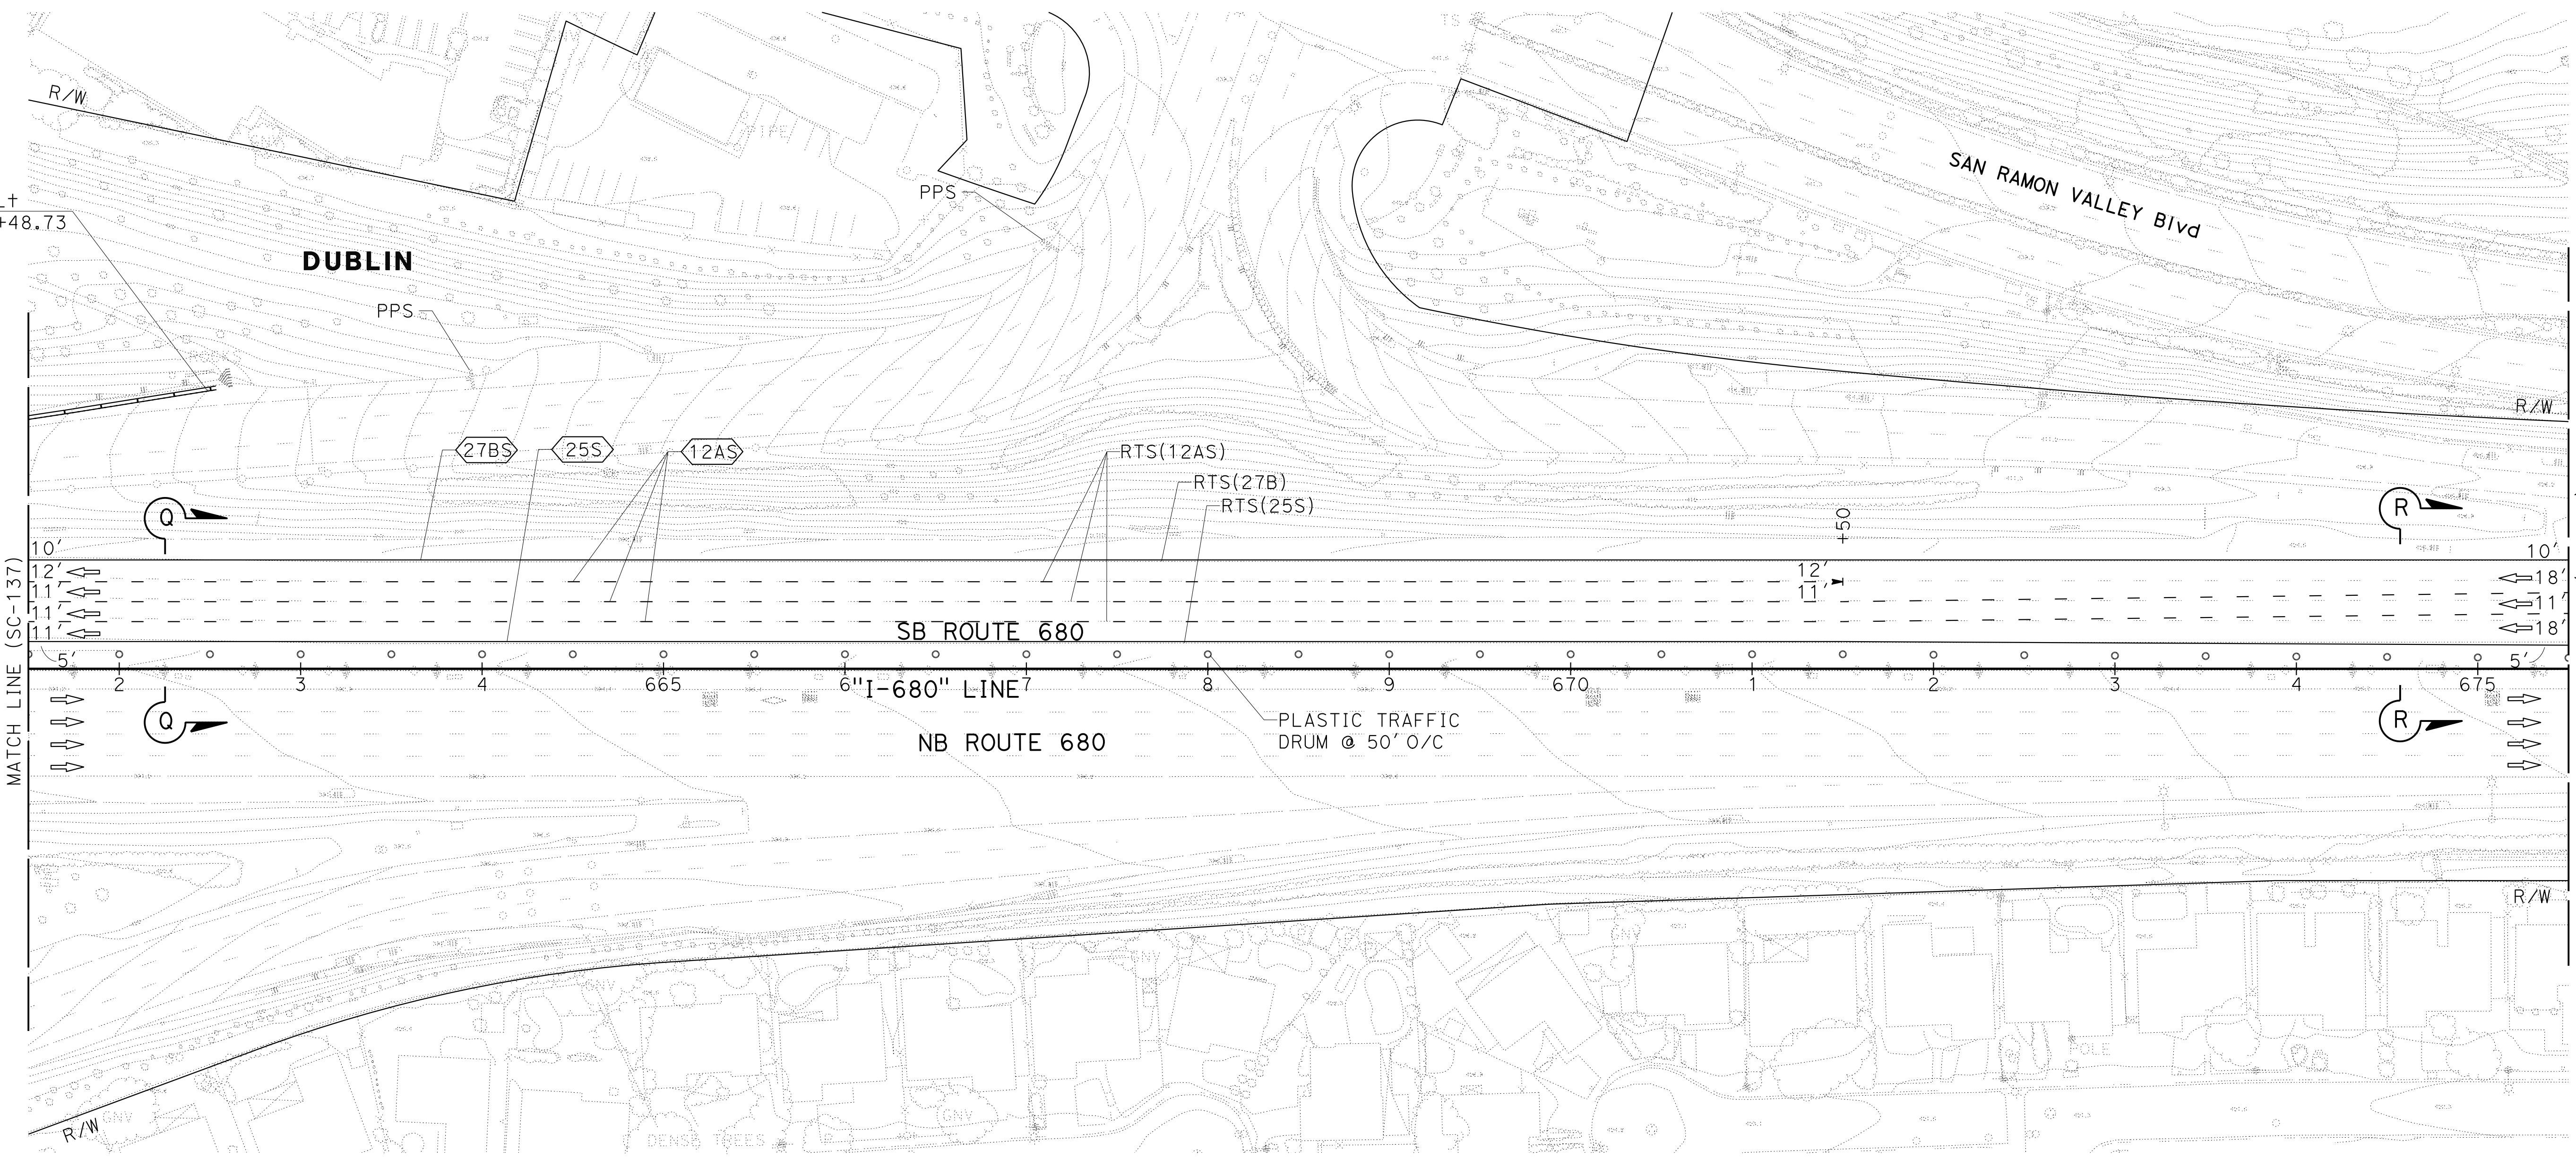

## STAGE CONSTRUCTION AND TRAFFIC HANDLING PLAN STAGE 2

SCALE: 1" = 50'

**SC-138**


FOR NOTES, ABBREVIATIONS AND LEGEND, SEE SHEET SC-1 AND SC-102

APPROVED FOR STAGE CONSTRUCTION AND TRAFFIC HANDLING WORK ONLY

STATE OF CALIFORNIA - DEPARTMENT OF TRANSPORTATION	CONSULTANT - FUNCTIONAL SUPERVISOR	REVISOR	DATE
Erwin McPherson	JAMES VALDIVIA	JV	9-29-21
Erwin McPherson	ERIN MCPHERSON		
Erwin McPherson	TIMOTHY J. LEE		

Dist	COUNTY	ROUTE	POST MILES TOTAL PROJECT	SHEET No.	TOTAL SHEETS
04	Ala, CC	680	R11.0/R21.9, R0.0/R0.9	652	1710

 REGISTERED CIVIL ENGINEER	9-29-21 DATE
October 8, 2021 PLANS APPROVAL DATE	



  

ERIN D. McPHERSON No. C91111 Exp. 3-31-24 CIVIL STATE OF CALIFORNIA
------------------------------------------------------------------------------------

WMH CORPORATION 55 South Market St Suite 1200 San Jose, CA 95113	ALAMEDA CTC 1111 Broadway Suite 800 Oakland, CA 94607
---------------------------------------------------------------------------	----------------------------------------------------------------

NOTE:  
FOR ACCURATE RIGHT OF WAY DATA, CONTACT RIGHT OF WAY ENGINEERING AT THE DISTRICT OFFICE.

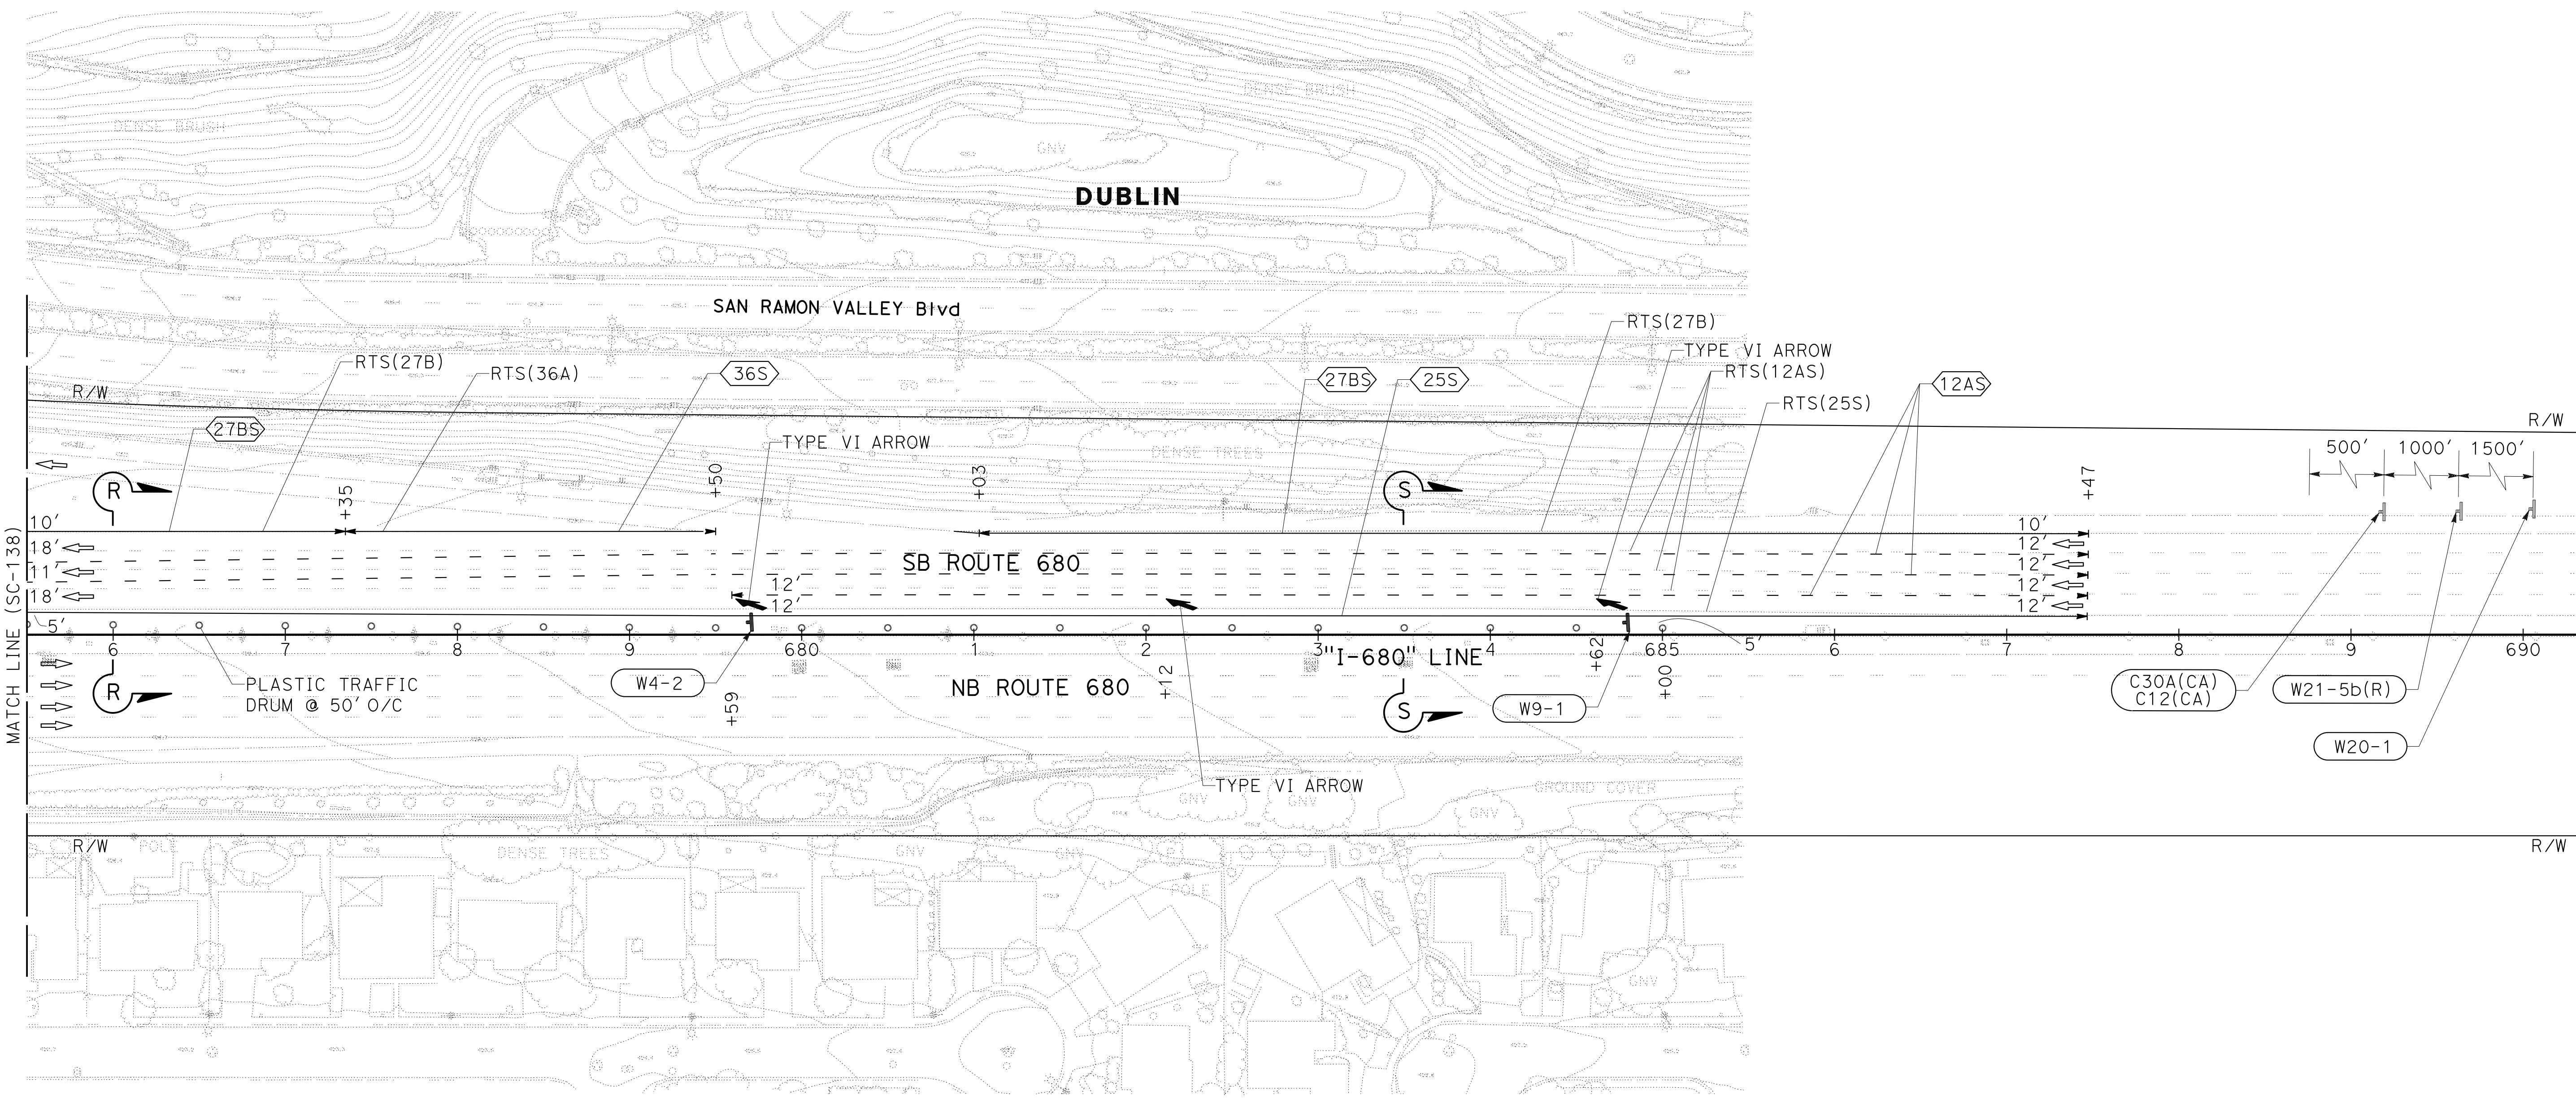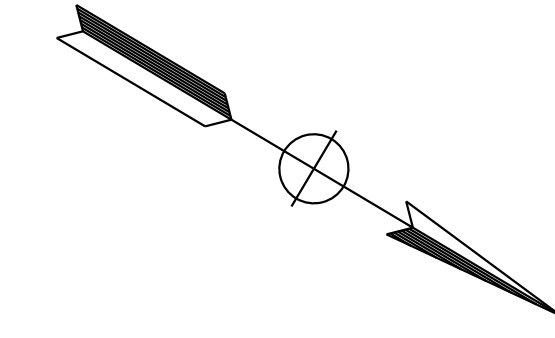


**STAGE CONSTRUCTION  
AND TRAFFIC HANDLING PLAN  
STAGE 2**

SCALE: 1" = 50'

**SC-139**






FOR NOTES, ABBREVIATIONS AND LEGEND, SEE SHEET SC-1 AND SC-102

APPROVED FOR STAGE CONSTRUCTION AND TRAFFIC HANDLING WORK ONLY

STATE OF CALIFORNIA - DEPARTMENT OF TRANSPORTATION	CONSULTANT - FUNCTIONAL SUPERVISOR	REVISOR	DATE
 STATE OF CALIFORNIA - DEPARTMENT OF TRANSPORTATION	TIMOTHY J. LEE	JV	9-29-21
	CHECKED BY	DESIGNED BY	
	ERIN McPHERSON	JAMEY VALDIVIA	

LAST REVISION: 09-29-21 DATE PLOTTED => 8-MAR-2022 TIME PLOTTED => 10:09

Dist	COUNTY	ROUTE	POST MILES TOTAL PROJECT	SHEET No.	TOTAL SHEETS
04	Ala, CC	680	R11.0/R21.9, RO.0/RO.9	653	1710
			9-29-21		
REGISTERED CIVIL ENGINEER			DATE		
October 8, 2021			PLANS APPROVAL DATE		
<small>THE STATE OF CALIFORNIA OR ITS OFFICERS OR AGENTS SHALL NOT BE RESPONSIBLE FOR THE ACCURACY OR COMPLETENESS OF SCANNED COPIES OF THIS PLAN SHEET.</small>					
WMH CORPORATION 55 South Market St Suite 1200 San Jose, CA 95113			ALAMEDA CTC 1111 Broadway Suite 800 Oakland, CA 94607		

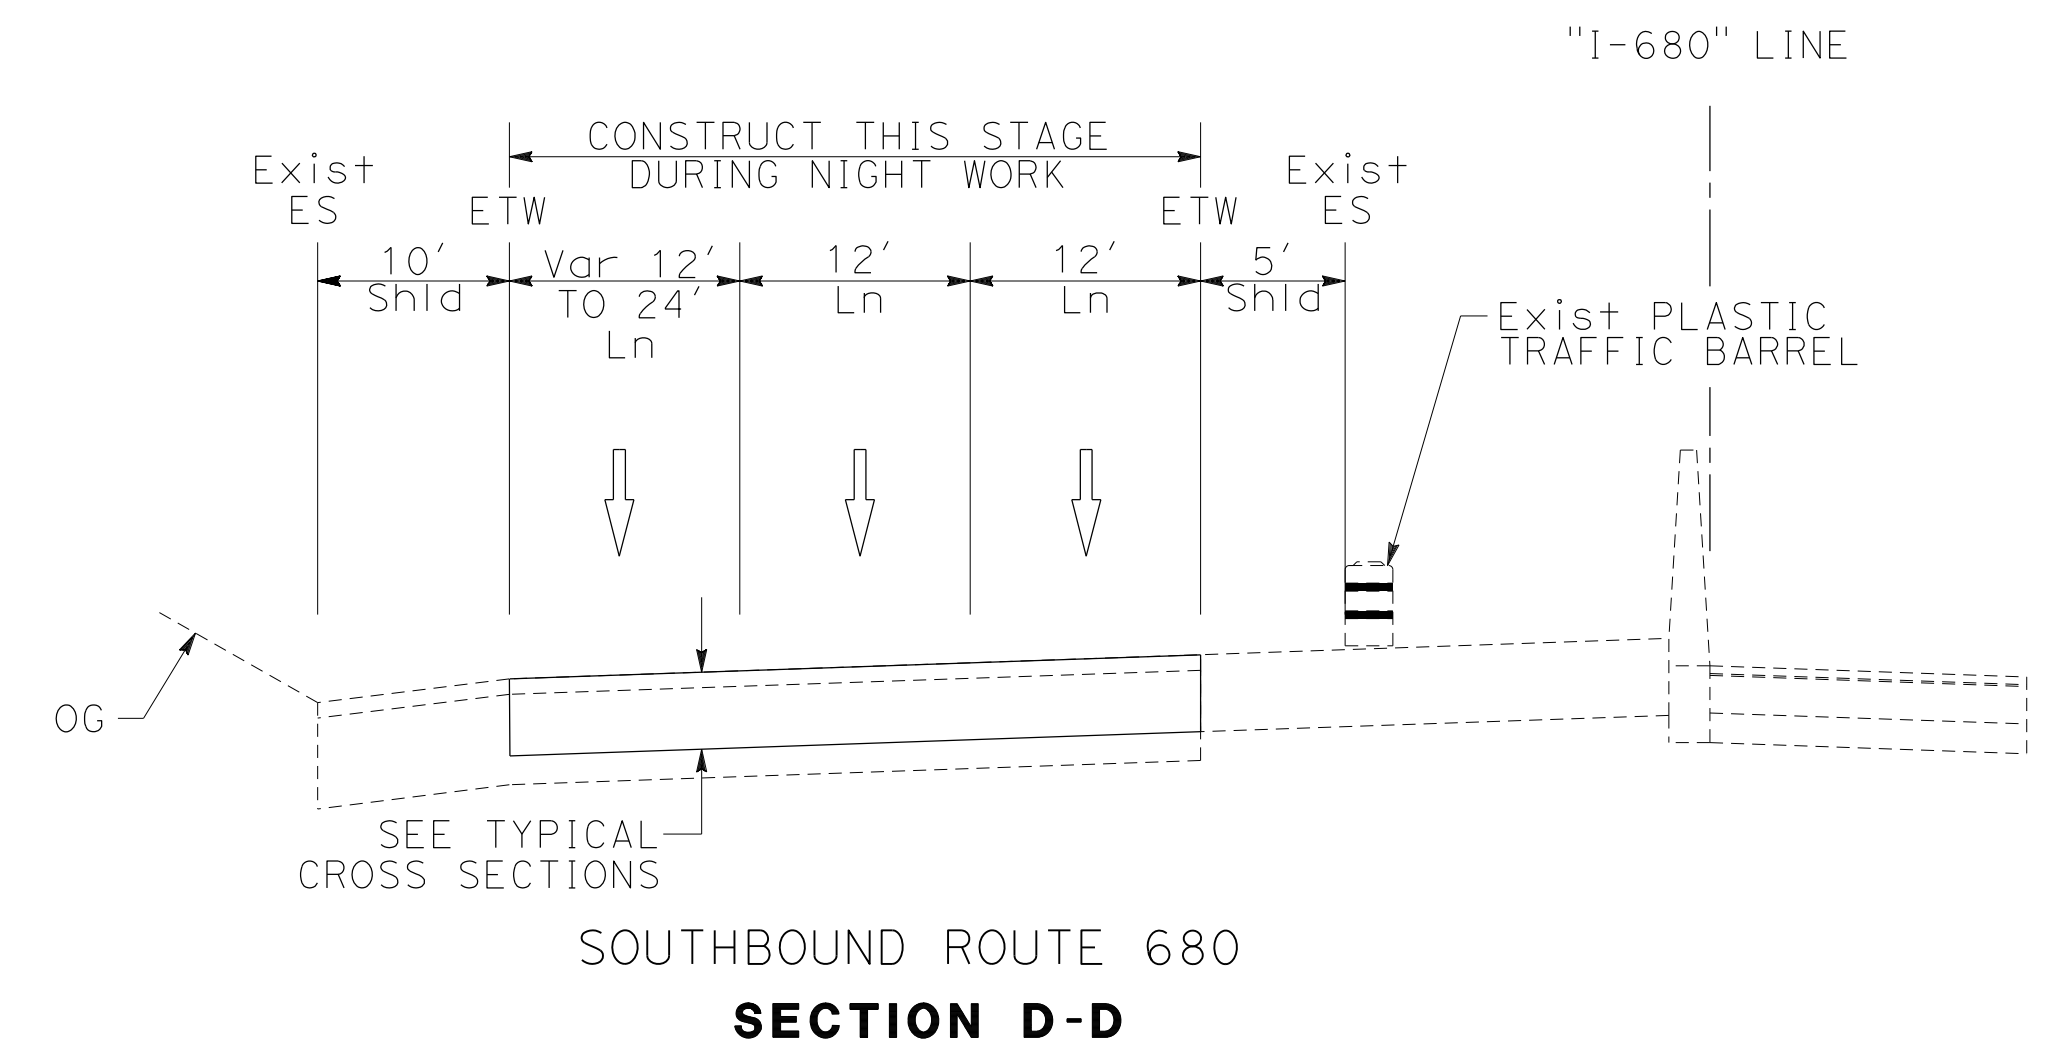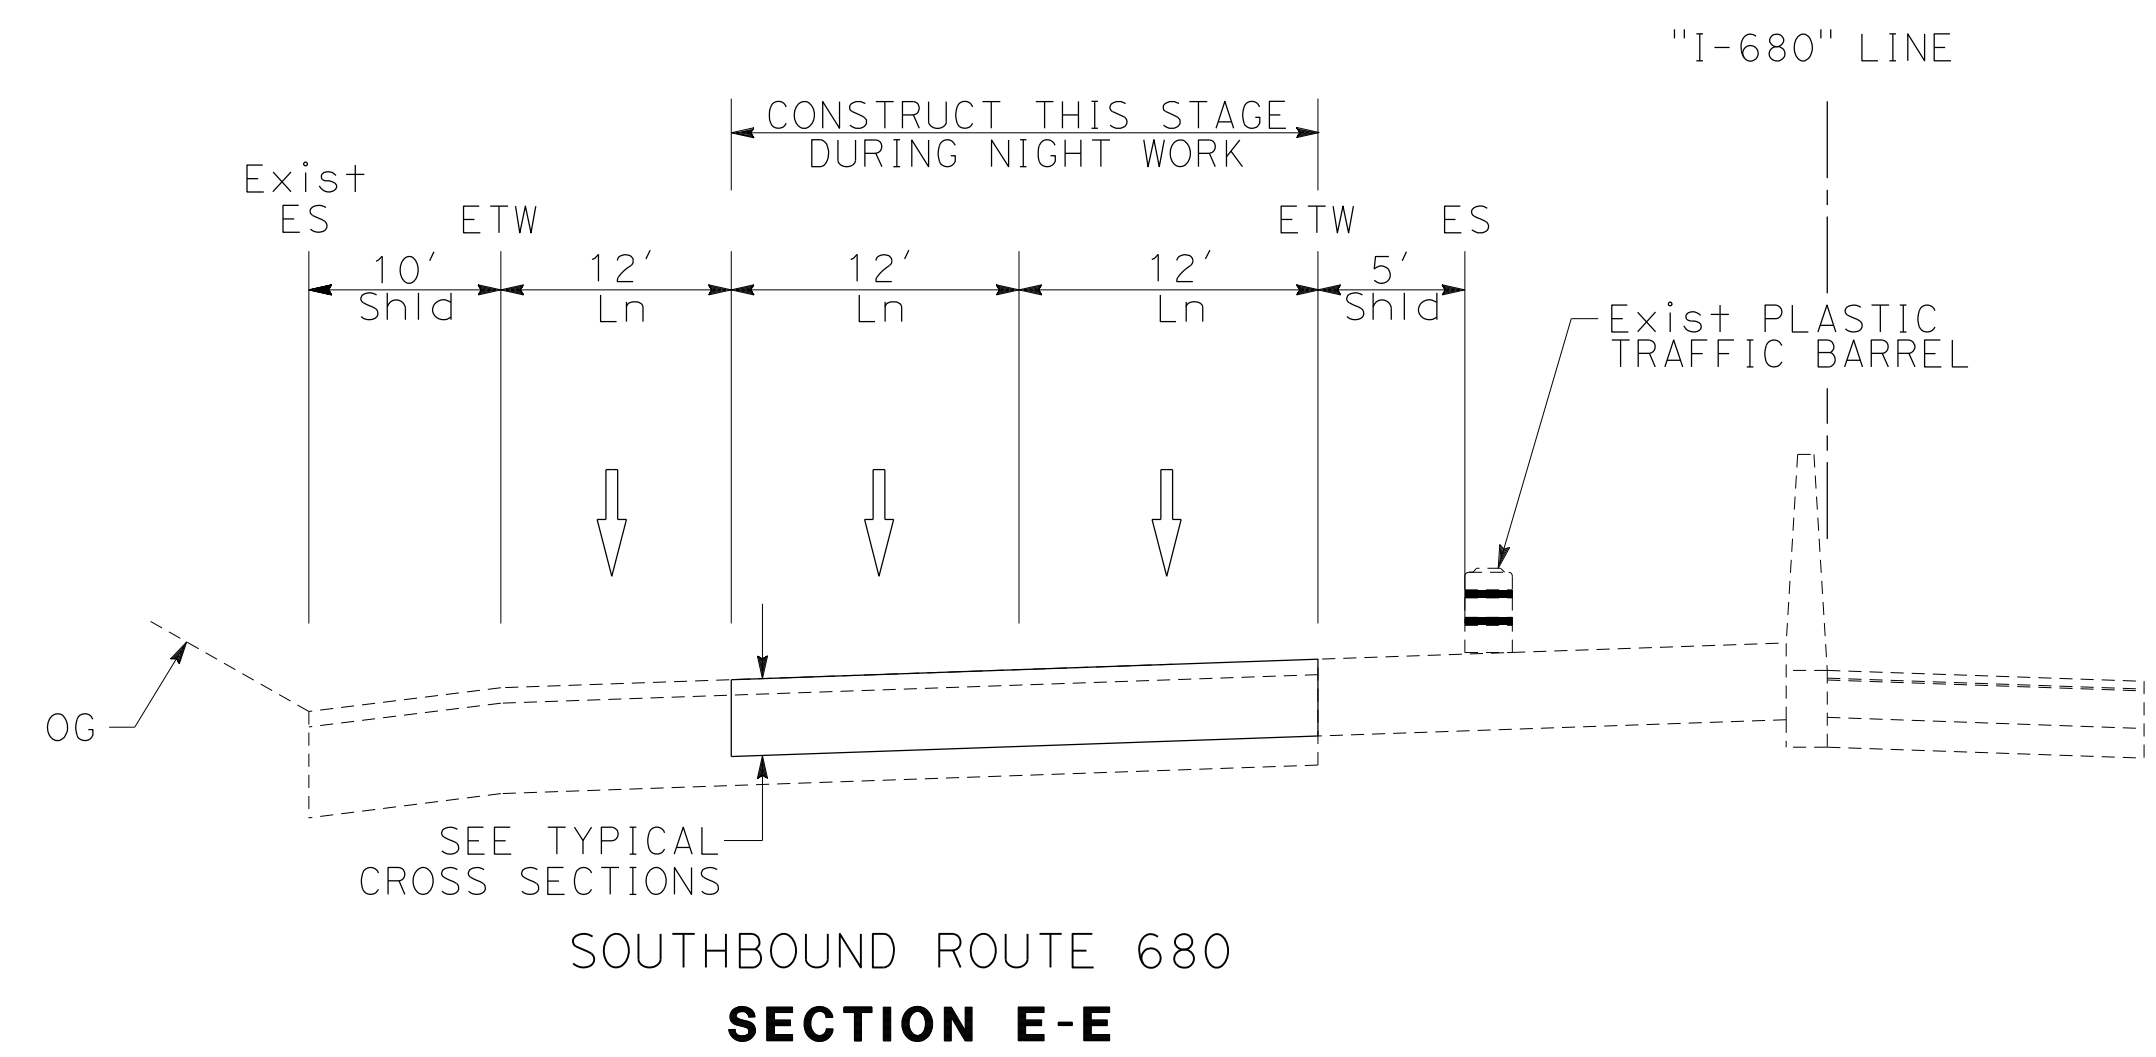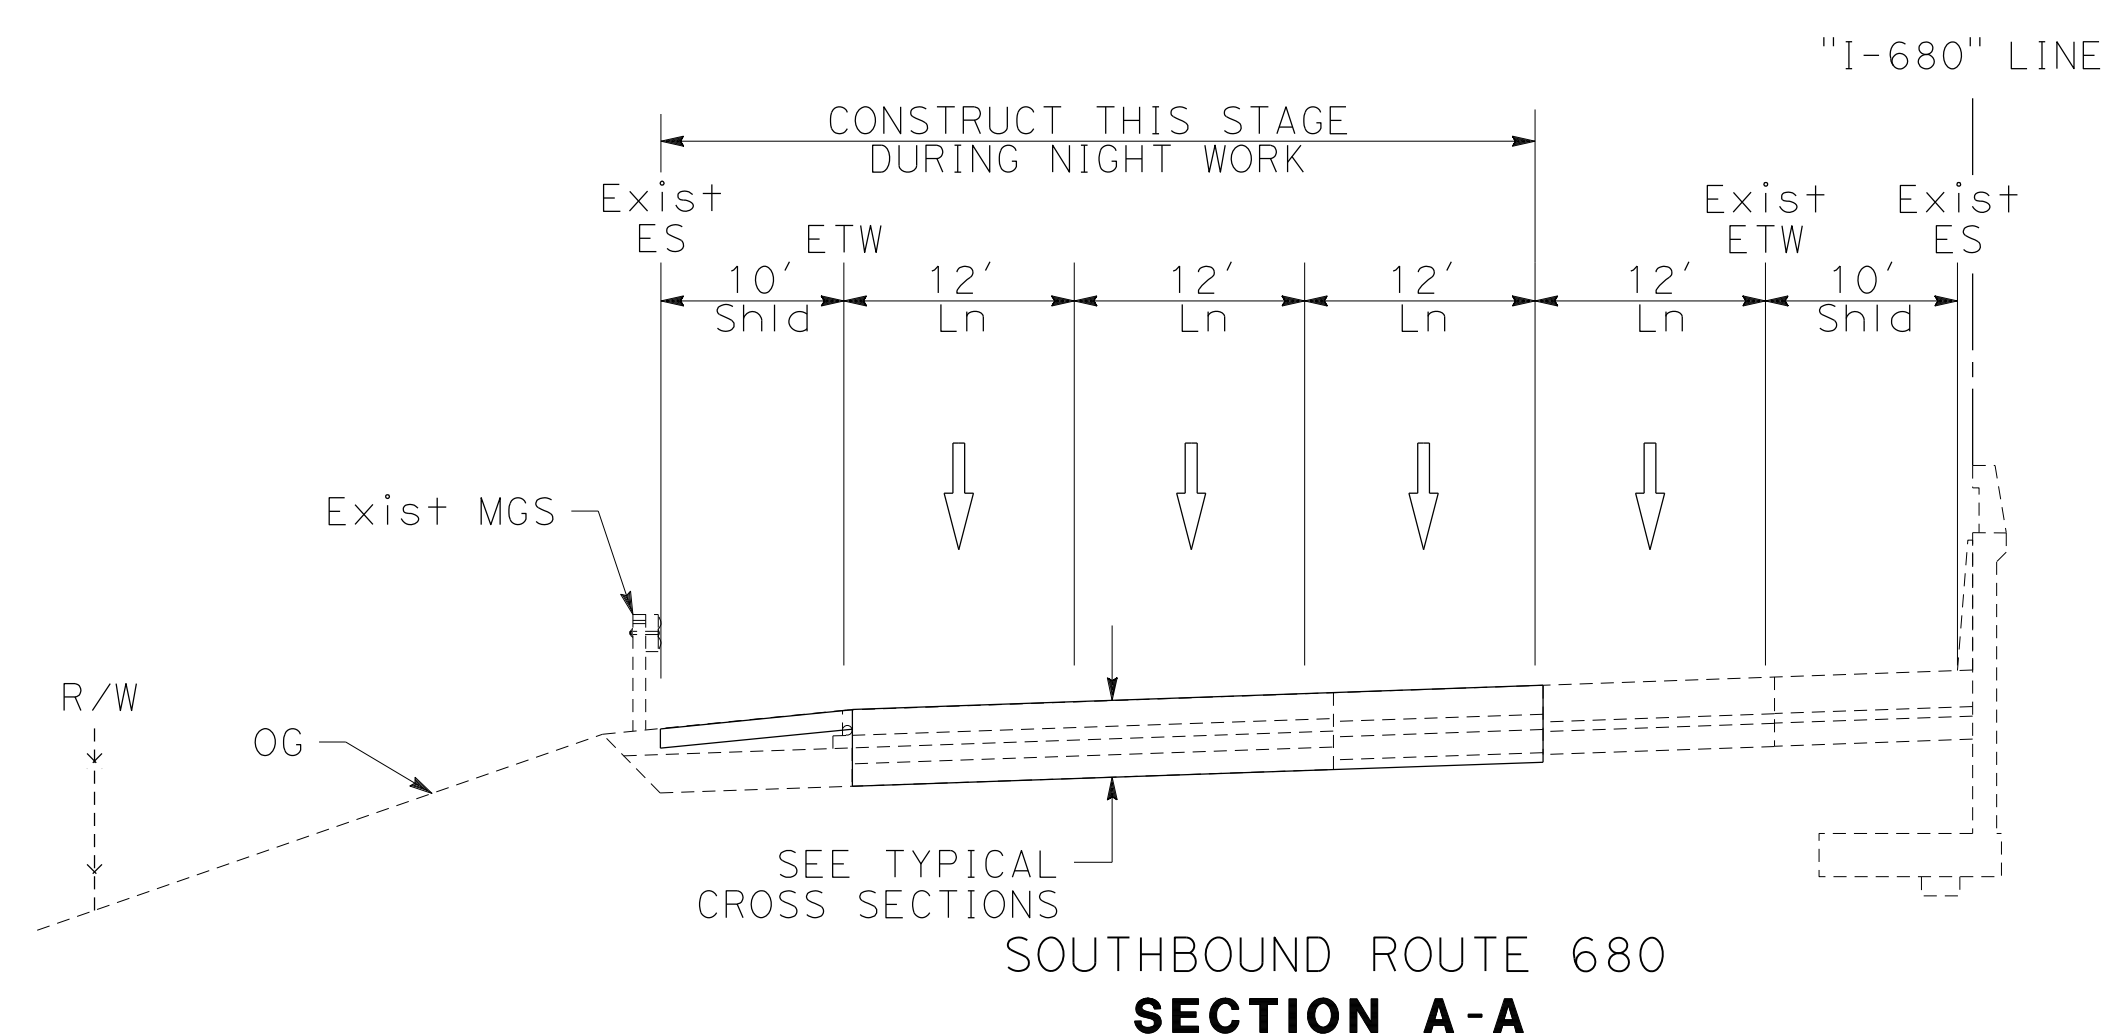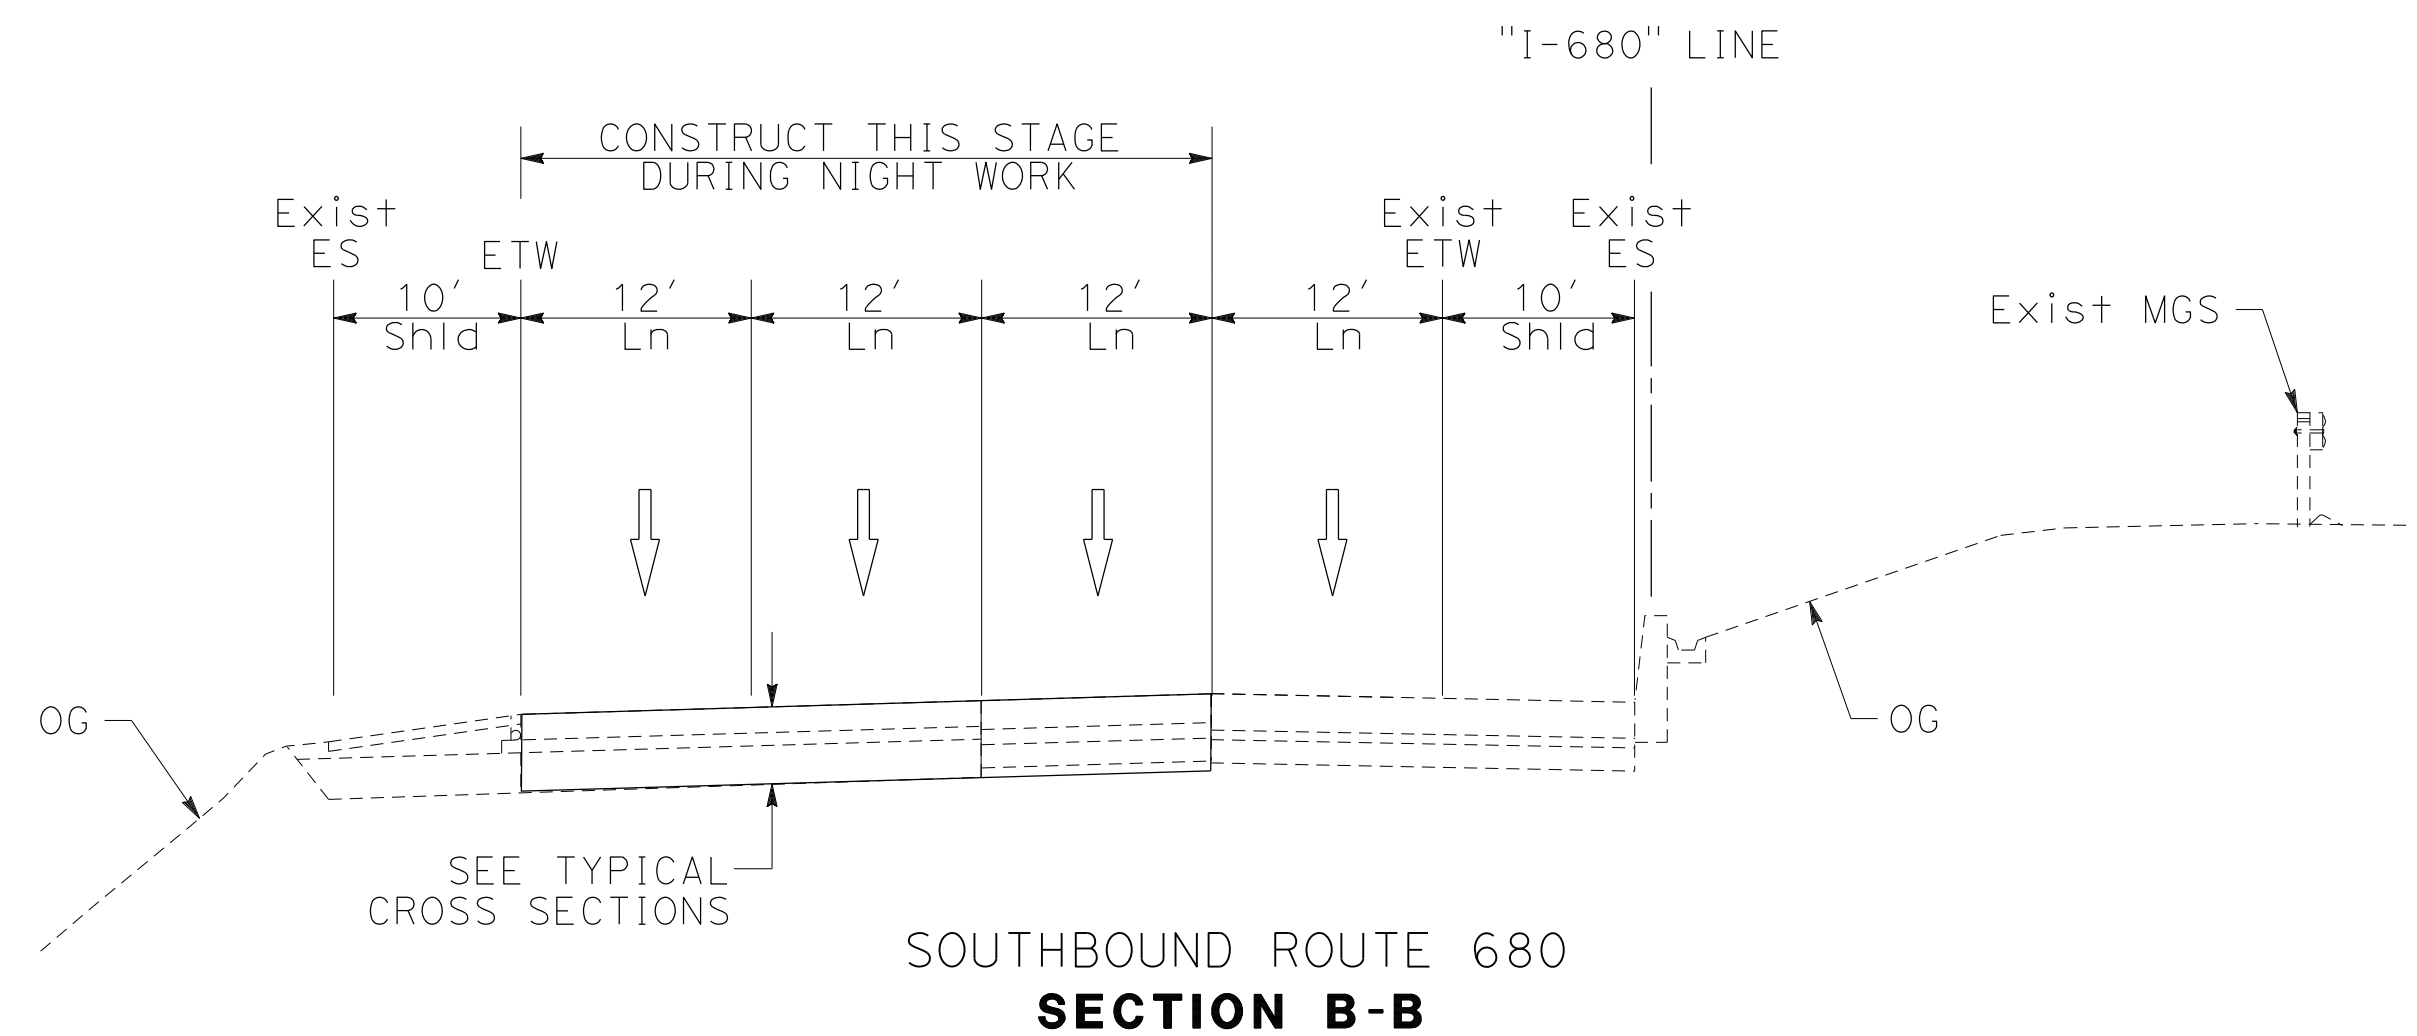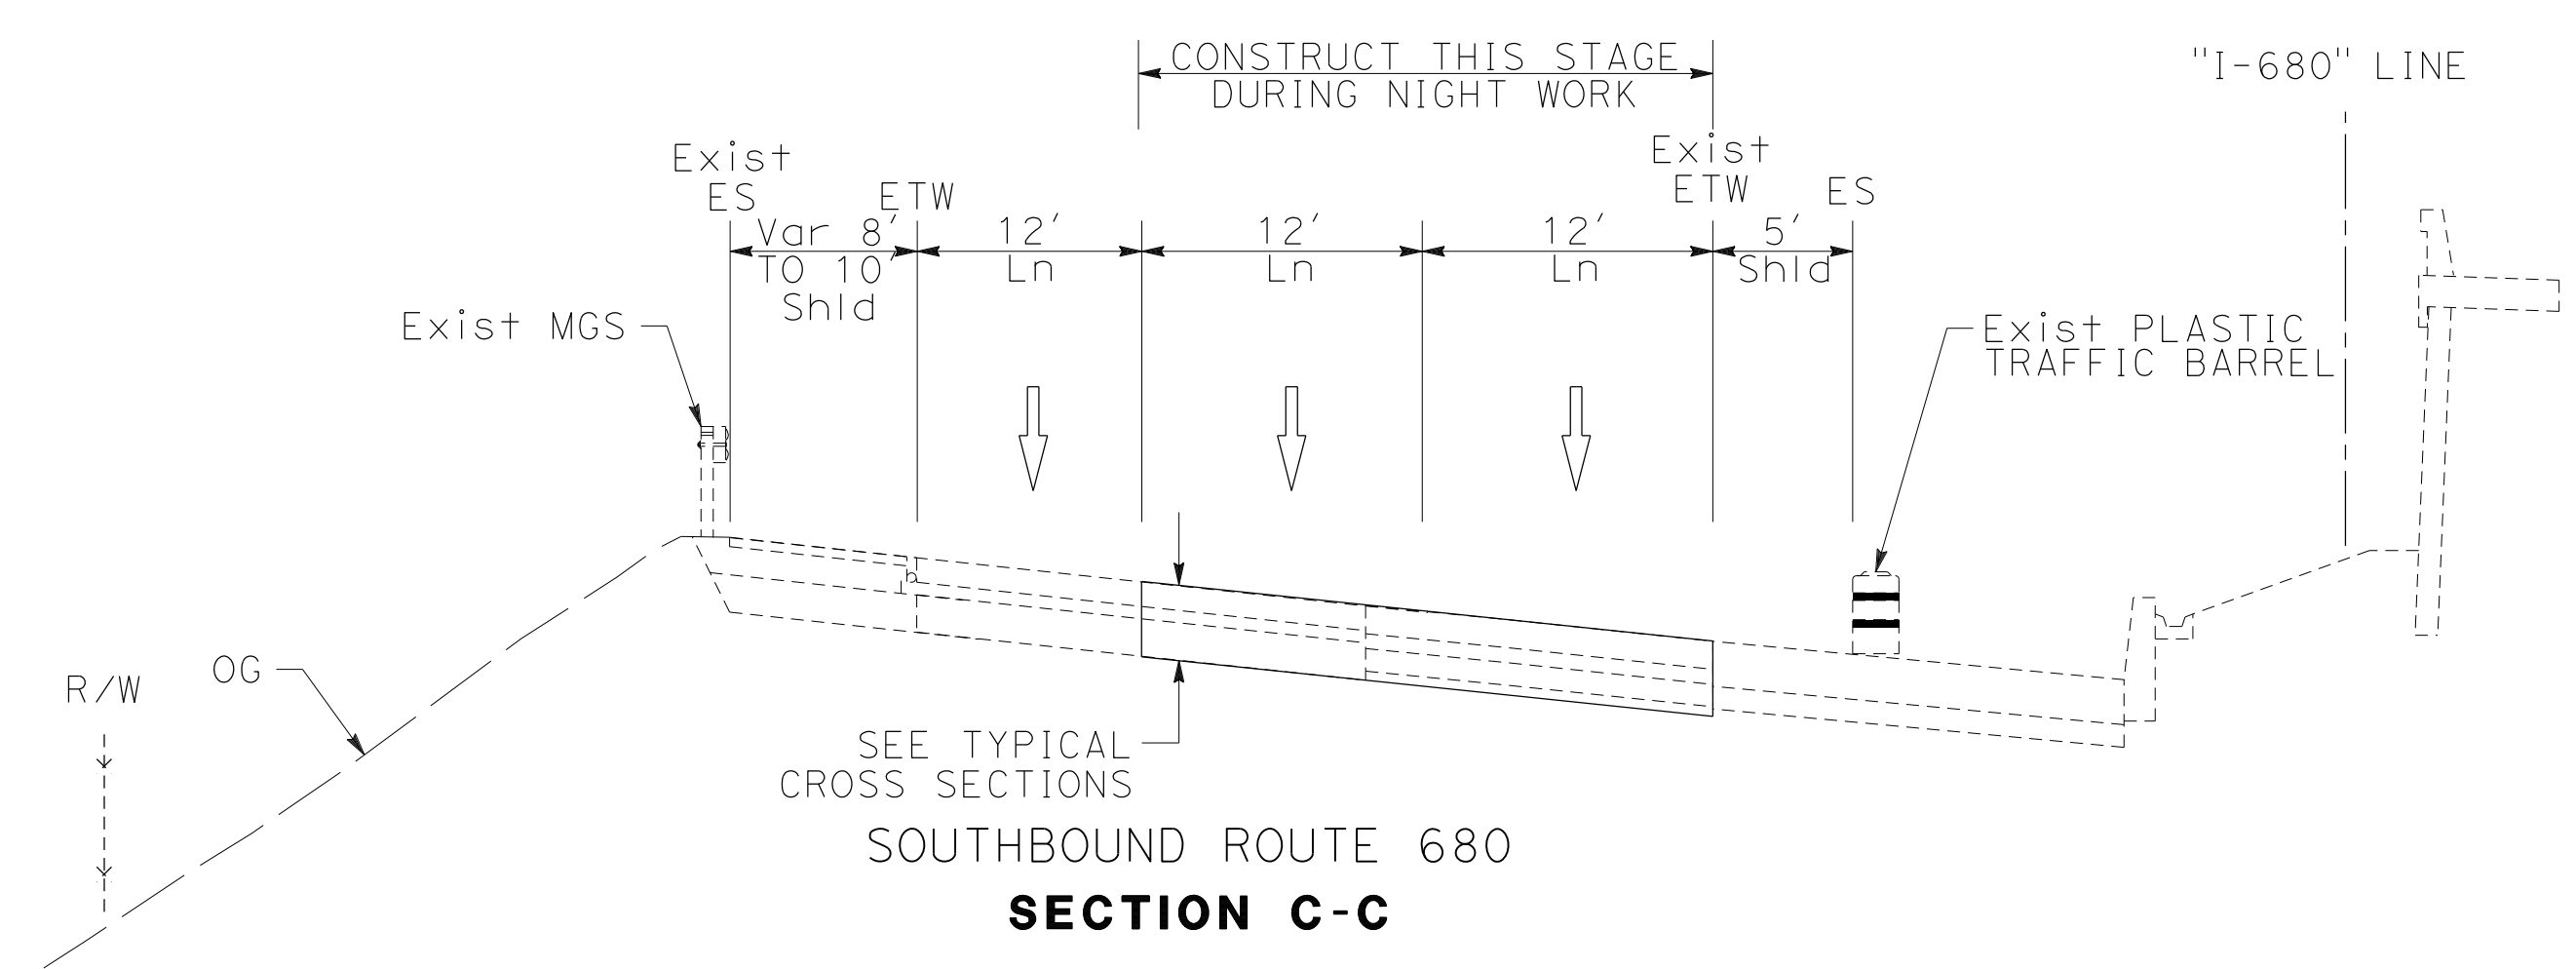

**STAGE CONSTRUCTION AND TRAFFIC HANDLING PLAN**  
**STAGE 3**


NO SCALE

**SC-140**


FOR NOTES, ABBREVIATIONS AND LEGEND, SEE SHEET SC-1 AND SC-144

X:\680\_SB\_GAP\_EXPRESS\000\_CAD\Submittal\CADD\_submittal\0420000235ma140.dgn  
 STATE OF CALIFORNIA - DEPARTMENT OF TRANSPORTATION  
 CONSULTANT: JAMEY VALDIVIA  
 SUPERVISOR: TIMOTHY J. LEE  
 DESIGNED BY: ERIN MCPHERSON  
 CHECKED BY:  
 REVISIONS: 9-29-21


Dist	COUNTY	ROUTE	POST MILES TOTAL PROJECT	SHEET No.	TOTAL SHEETS
04	Ala, CC	680	R11.0/R21.9, R0.0/R0.9	654	1710
			9-29-21 REGISTERED CIVIL ENGINEER DATE		
October 8, 2021 PLANS APPROVAL DATE					
WMH CORPORATION 55 South Market St Suite 1200 San Jose, CA 95113			ALAMEDA CTC 1111 Broadway Suite 800 Oakland, CA 94607		

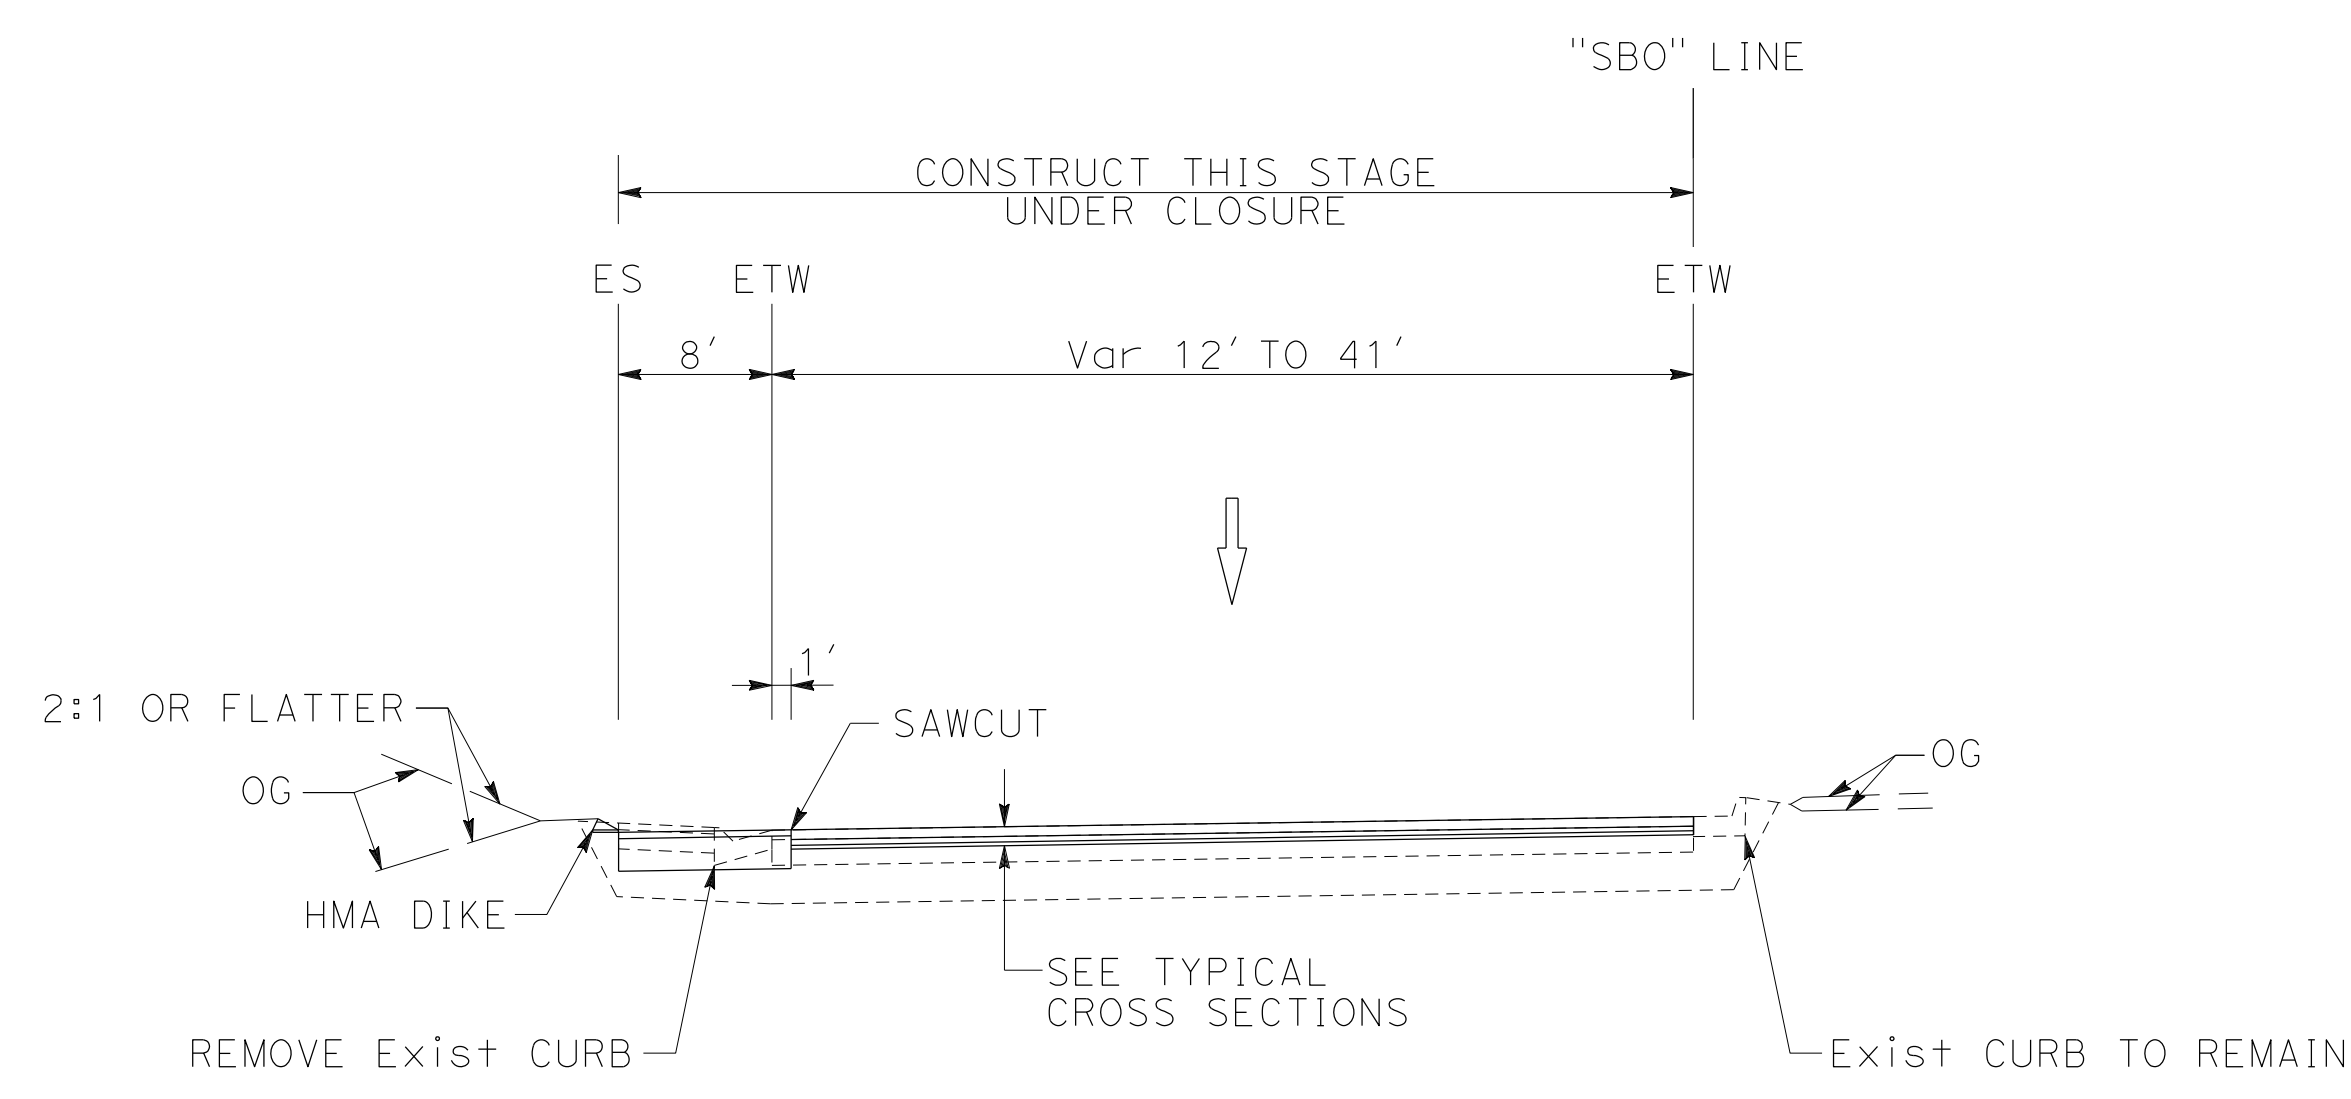


SB ROUTE 680 BERNAL AVE OFF RAMP  
**SECTION H-H**

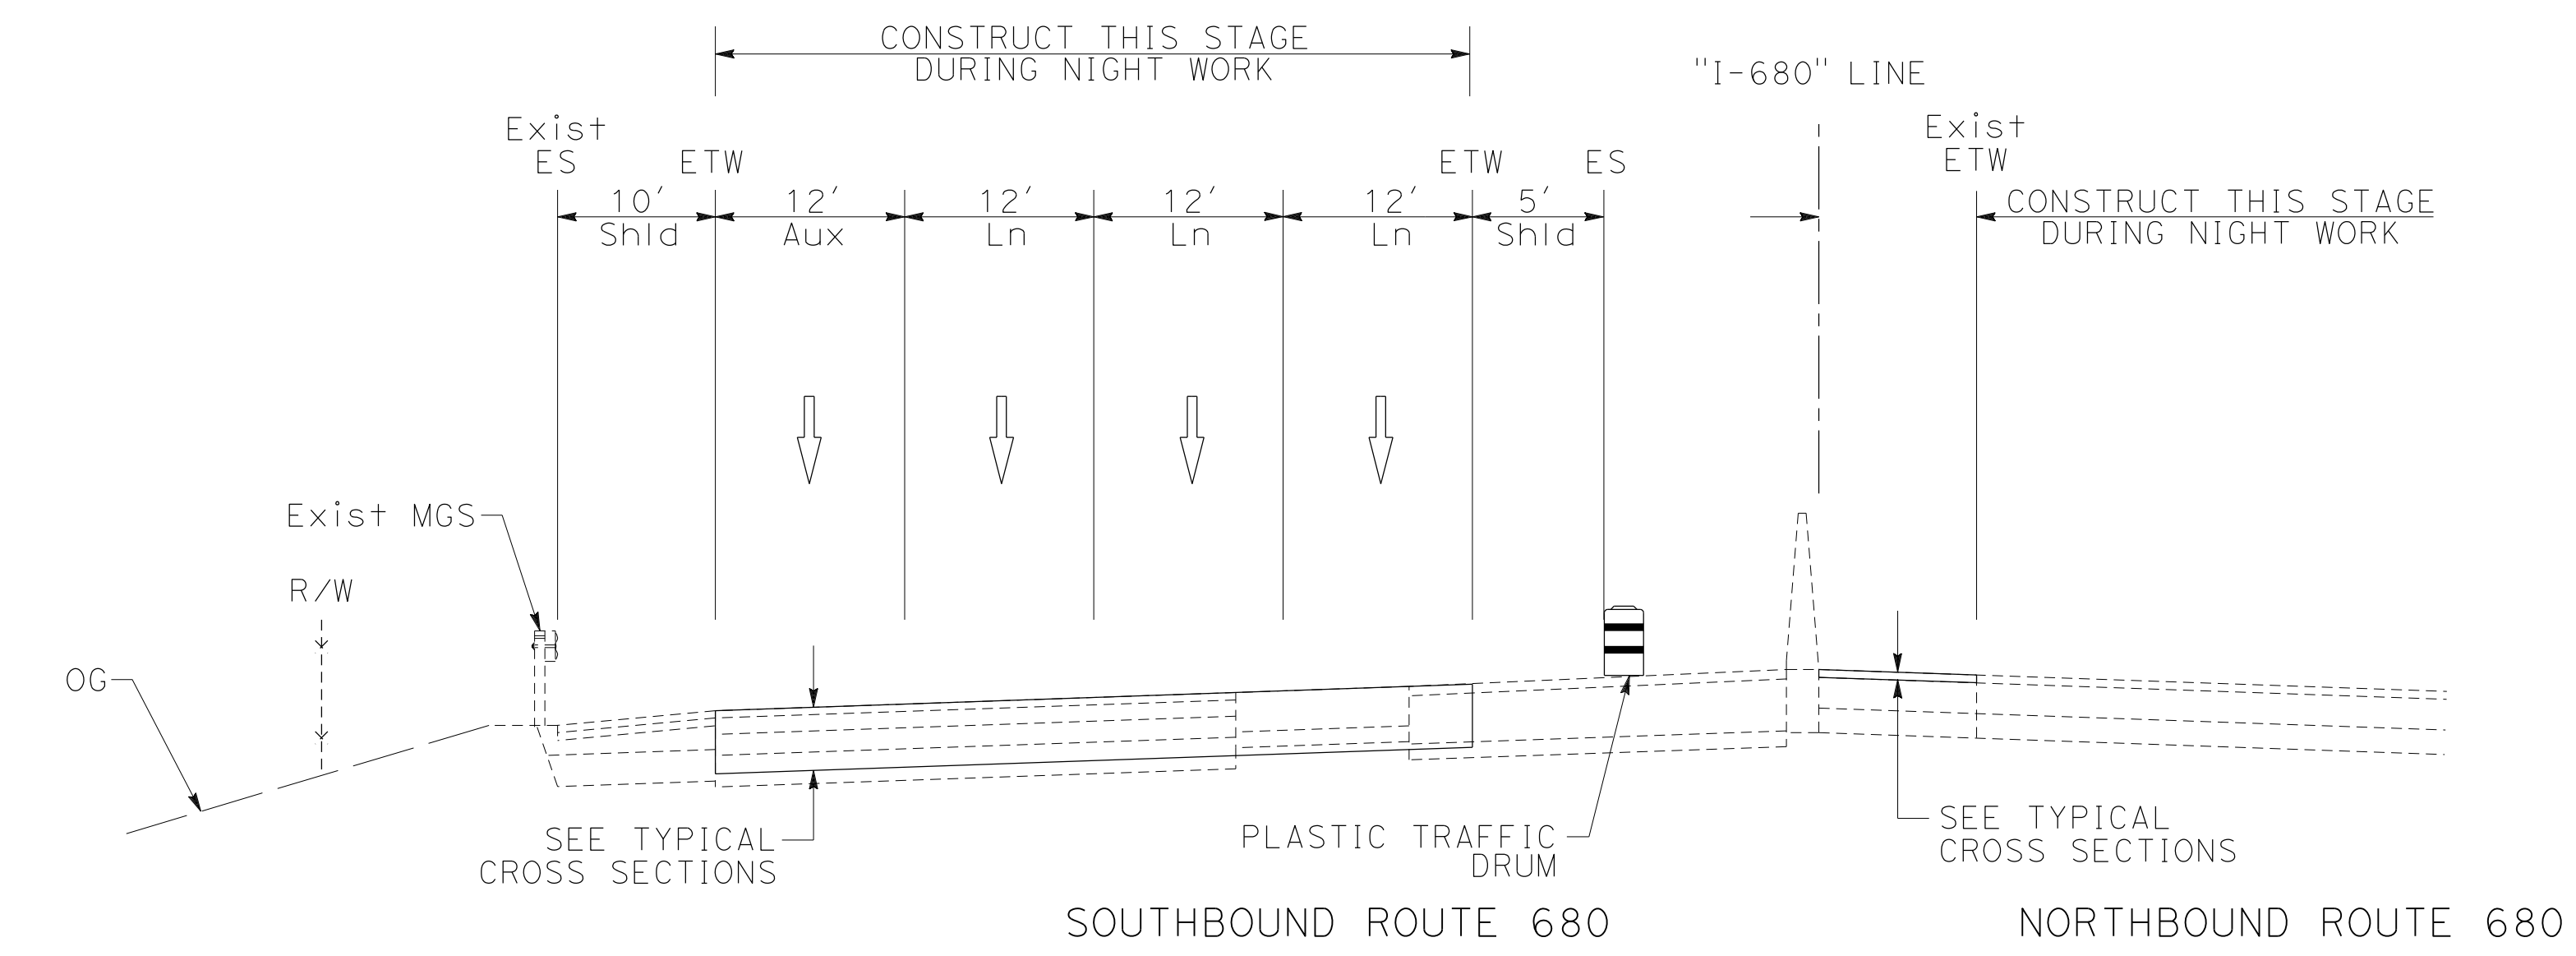


**SECTION J-J**

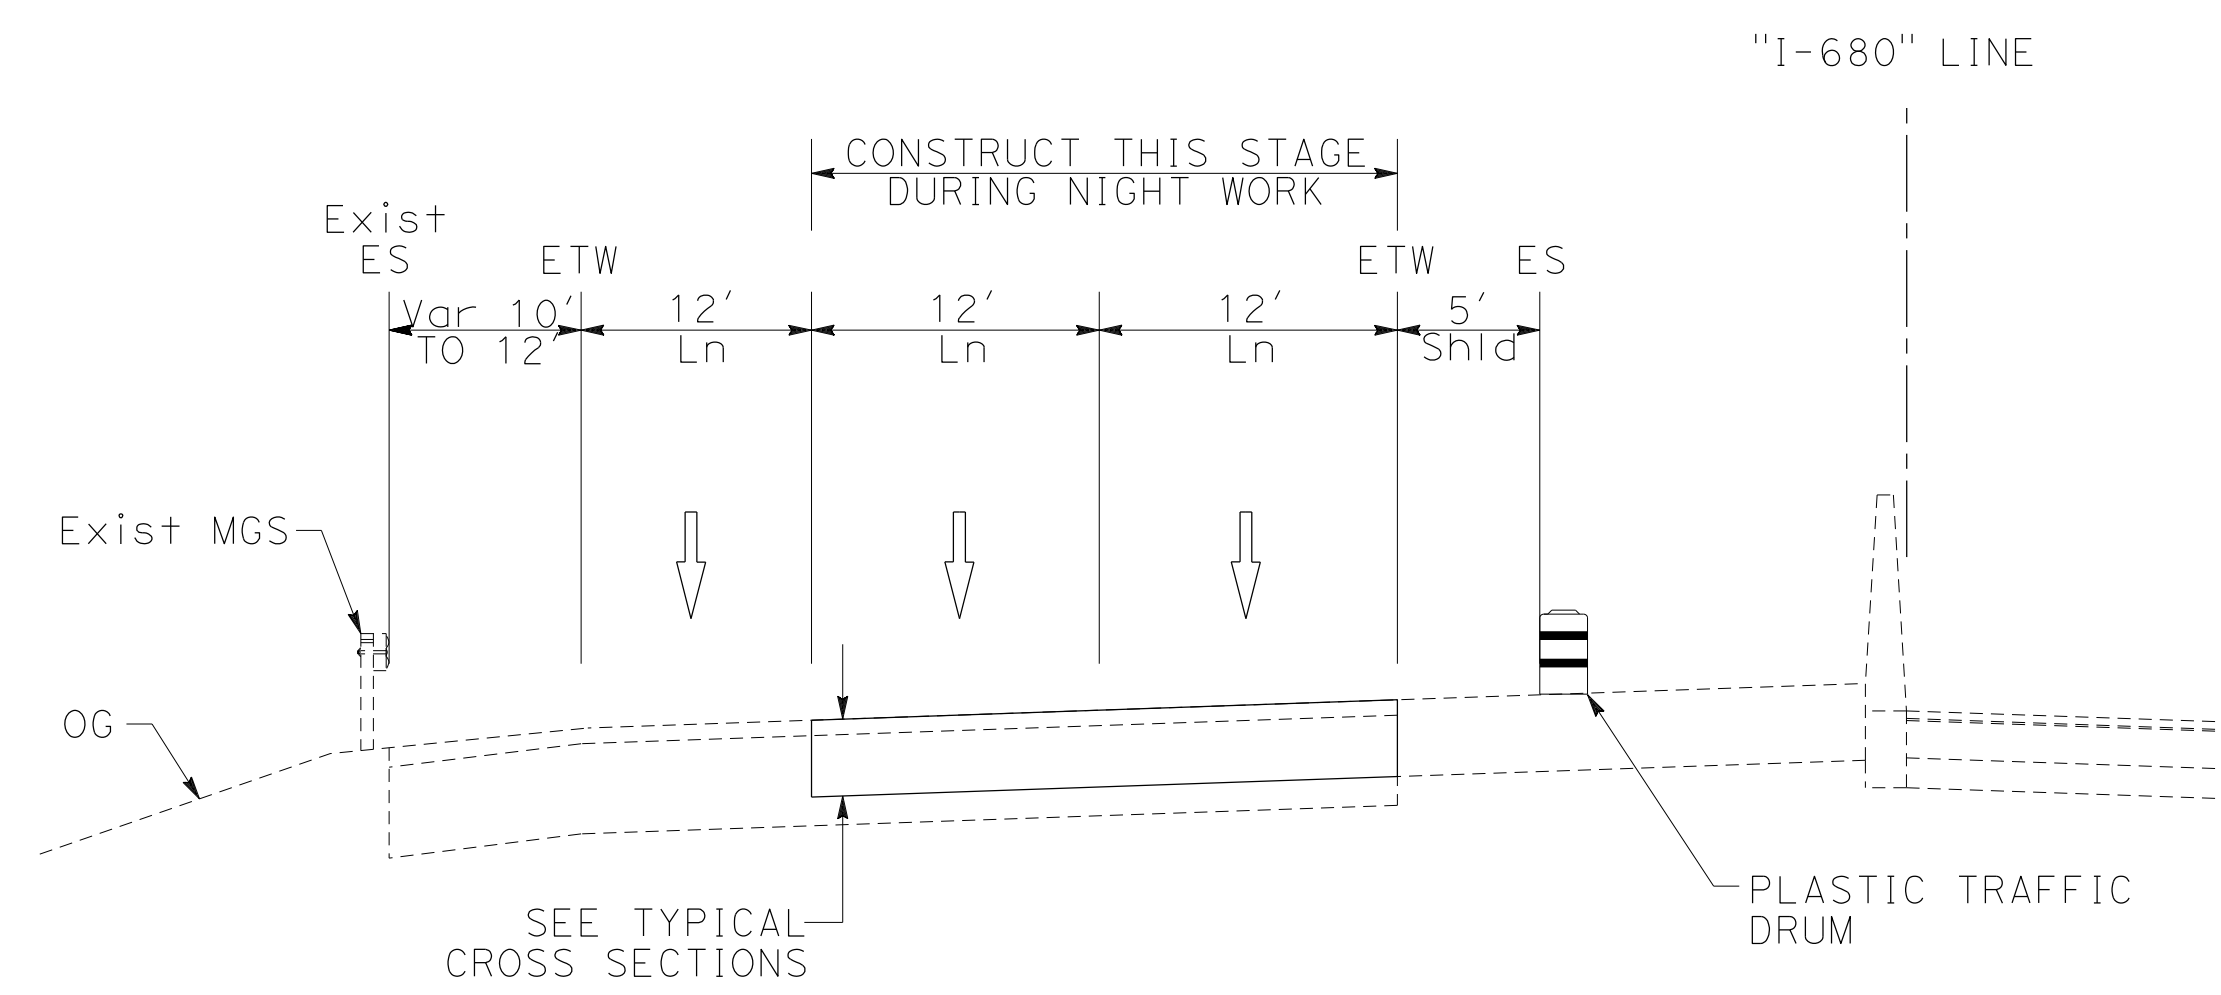

SOUTHBOUND ROUTE 680  
**SECTION G-G**

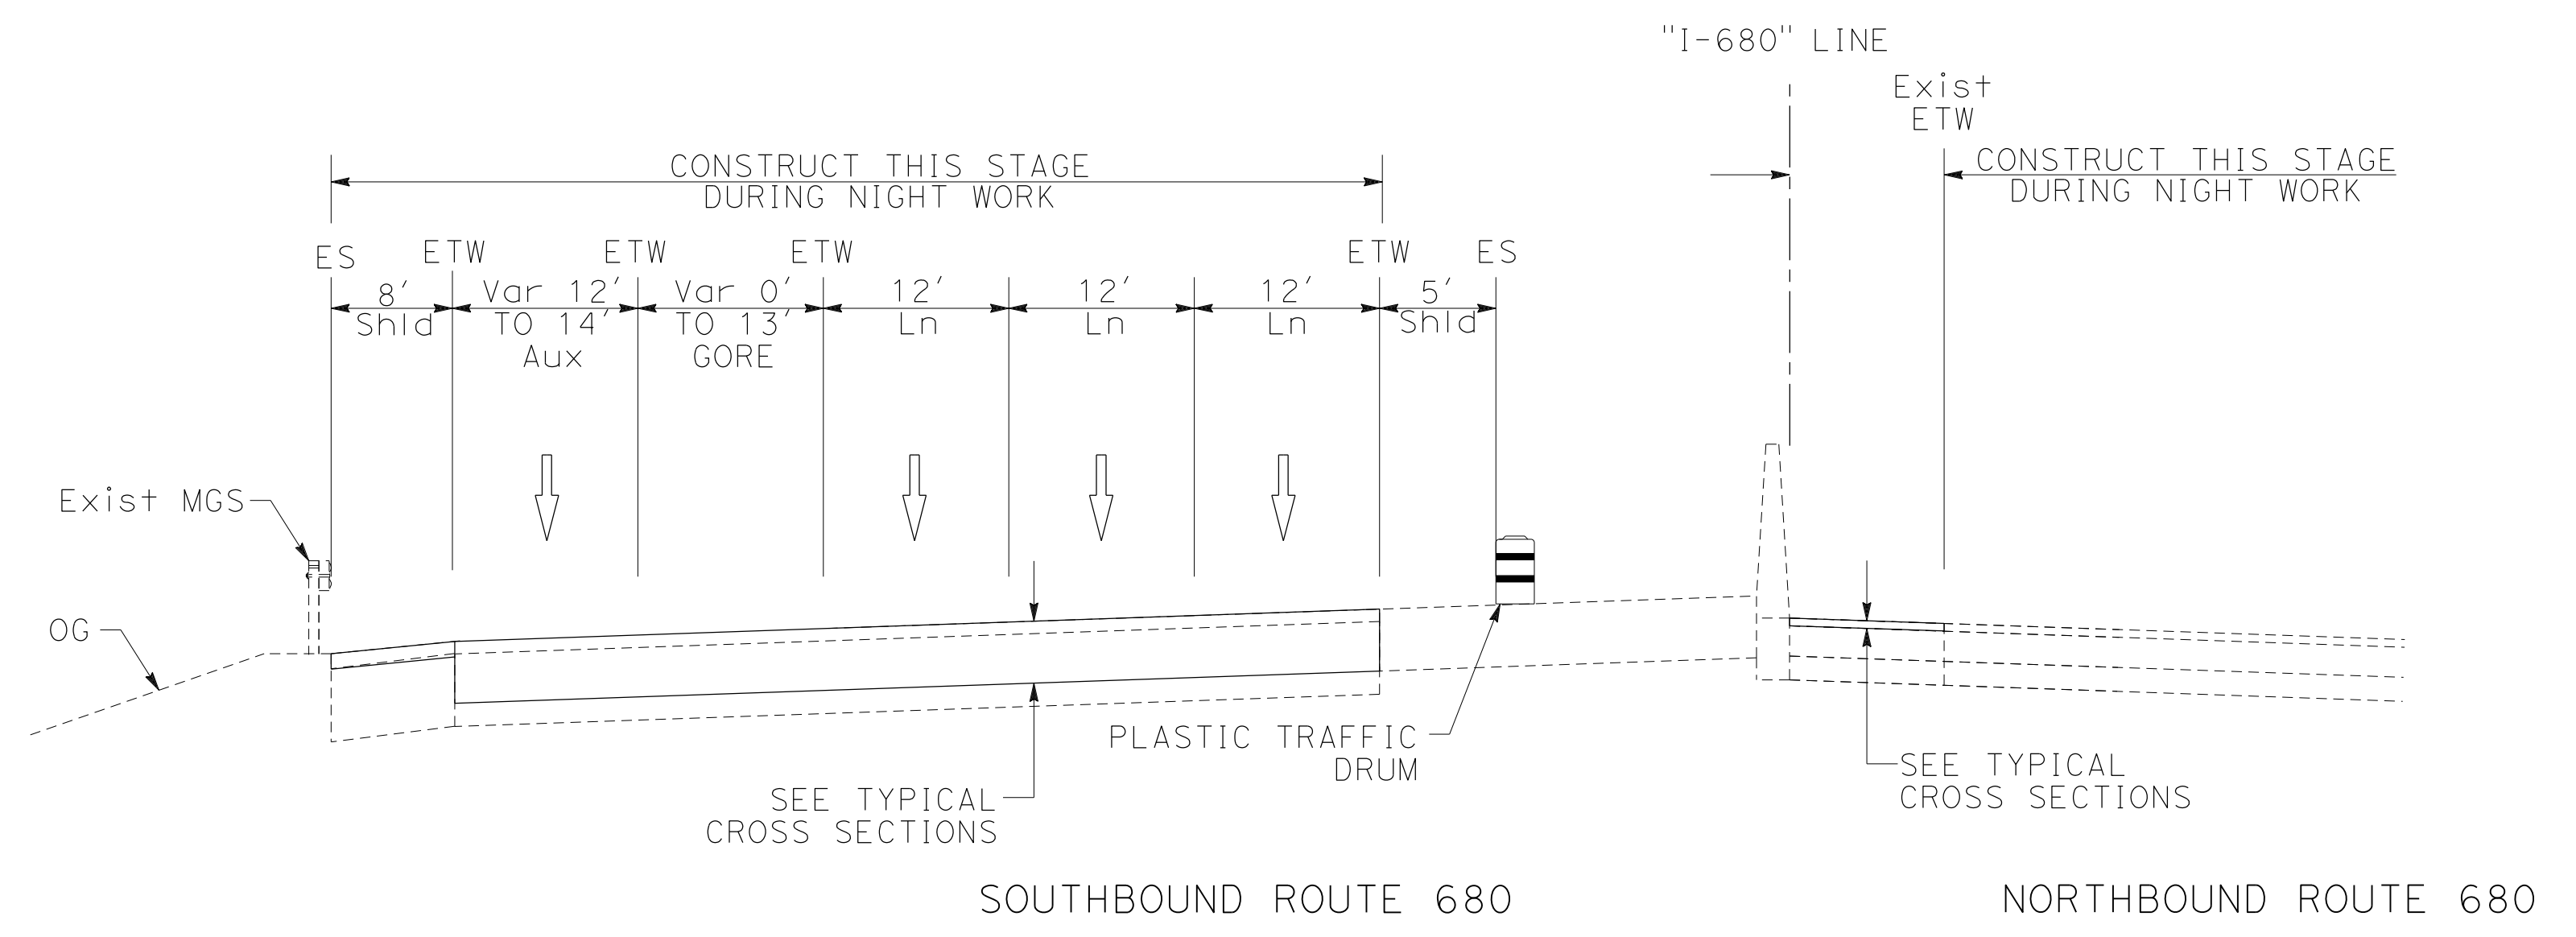

**SECTION I-I**

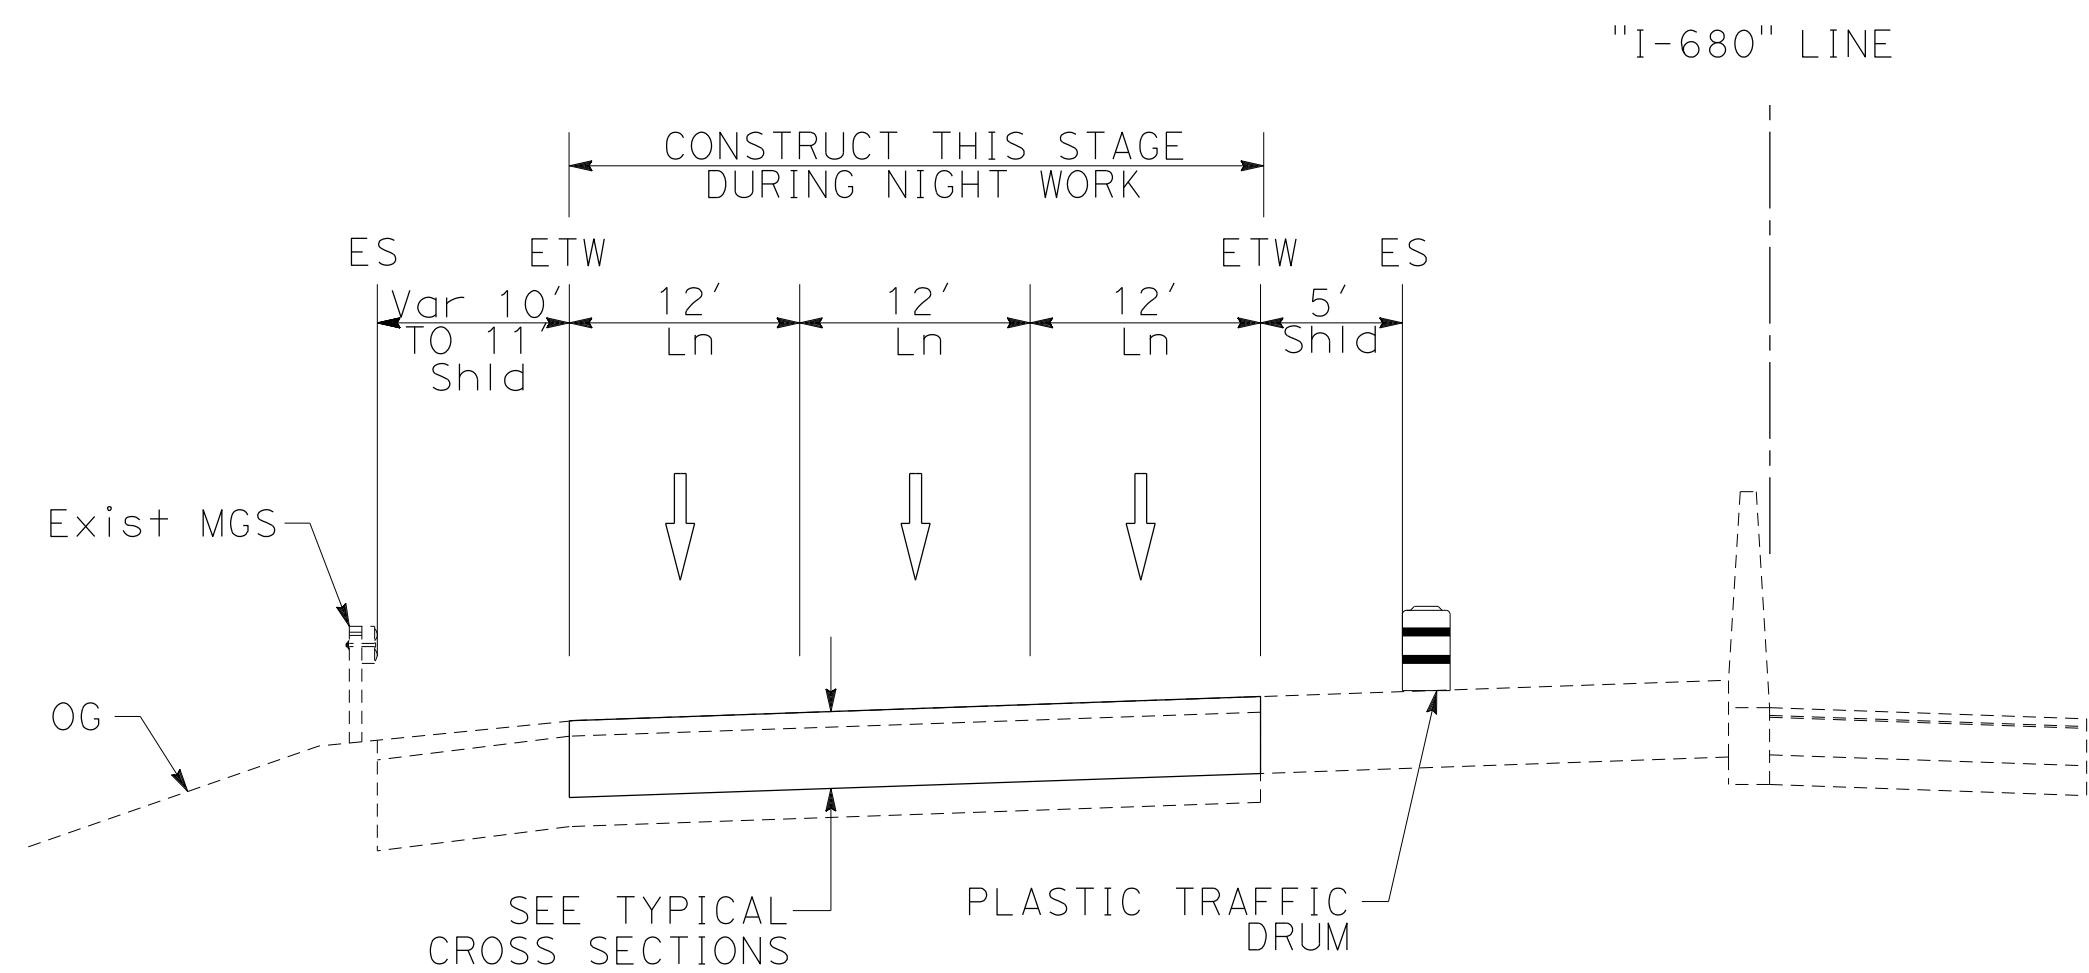

SOUTHBOUND ROUTE 680  
**SECTION F-F**

**STAGE CONSTRUCTION AND TRAFFIC HANDLING PLAN**  
**STAGE 3**

NO SCALE






**SC-141**

FOR NOTES, ABBREVIATIONS AND LEGEND, SEE SHEET SC-1 AND SC-144

X:\680\_SB\_EXPRESS\000\_CAD\Submit\11al\11al\CADD\_sub\11al\11al\0420000235ma141.dgn  
 STATE OF CALIFORNIA - DEPARTMENT OF TRANSPORTATION  
 CONSULTANT: FUNCTIONAL SUPERVISOR: JAMIE VALDIVIA  
 CHECKED BY: ERIN MCPHERSON  
 REVISIONS: REVISED BY: JAMIE VALDIVIA, DATE: 9-29-21  
 CALCULATED/DESIGNED BY: ERIN MCPHERSON  
 SUPERVISOR: TIMOTHY J. LEE

LAST REVISION: 09-29-21      DATE PLOTTED => 3/18/2022      TIME PLOTTED => 4:37:34 PM

Dist	COUNTY	ROUTE	POST MILES TOTAL PROJECT	SHEET No.	TOTAL SHEETS
04	Ala, CC	680	R11.0/R21.9, RO.0/RO.9	655	1710
		REGISTERED CIVIL ENGINEER ERIN D. McPHERSON No. C91111 Exp. 3-31-24 CIVIL STATE OF CALIFORNIA		9-29-21 DATE	
October 8, 2021 PLANS APPROVAL DATE					
WMH CORPORATION 55 South Market St Suite 1200 San Jose, CA 95113			ALAMEDA CTC 1111 Broadway Suite 800 Oakland, CA 94607		

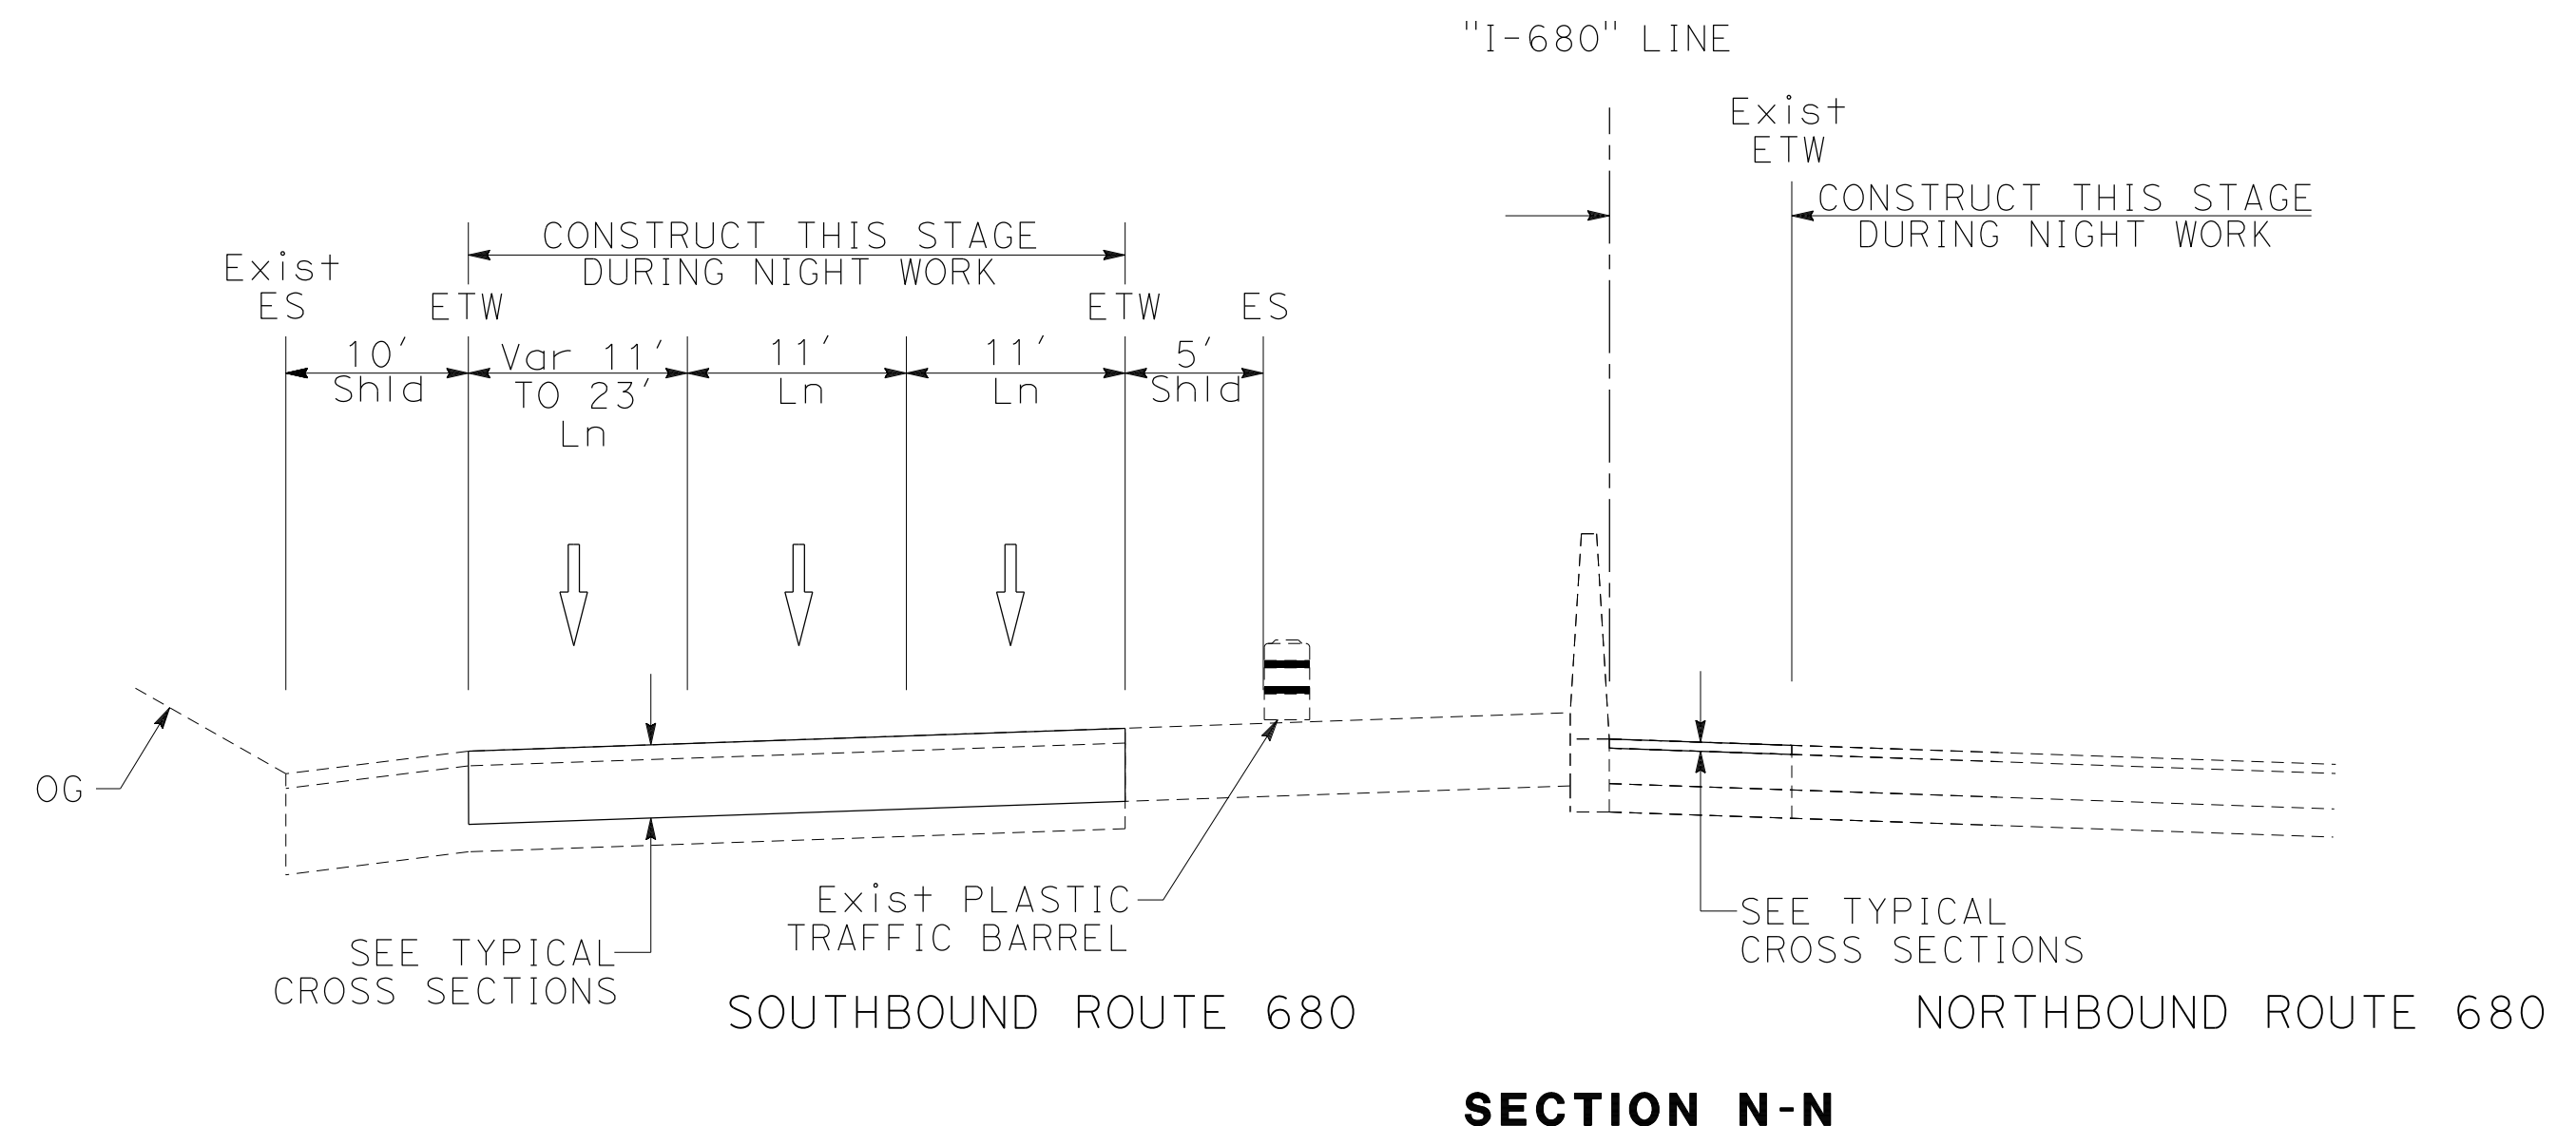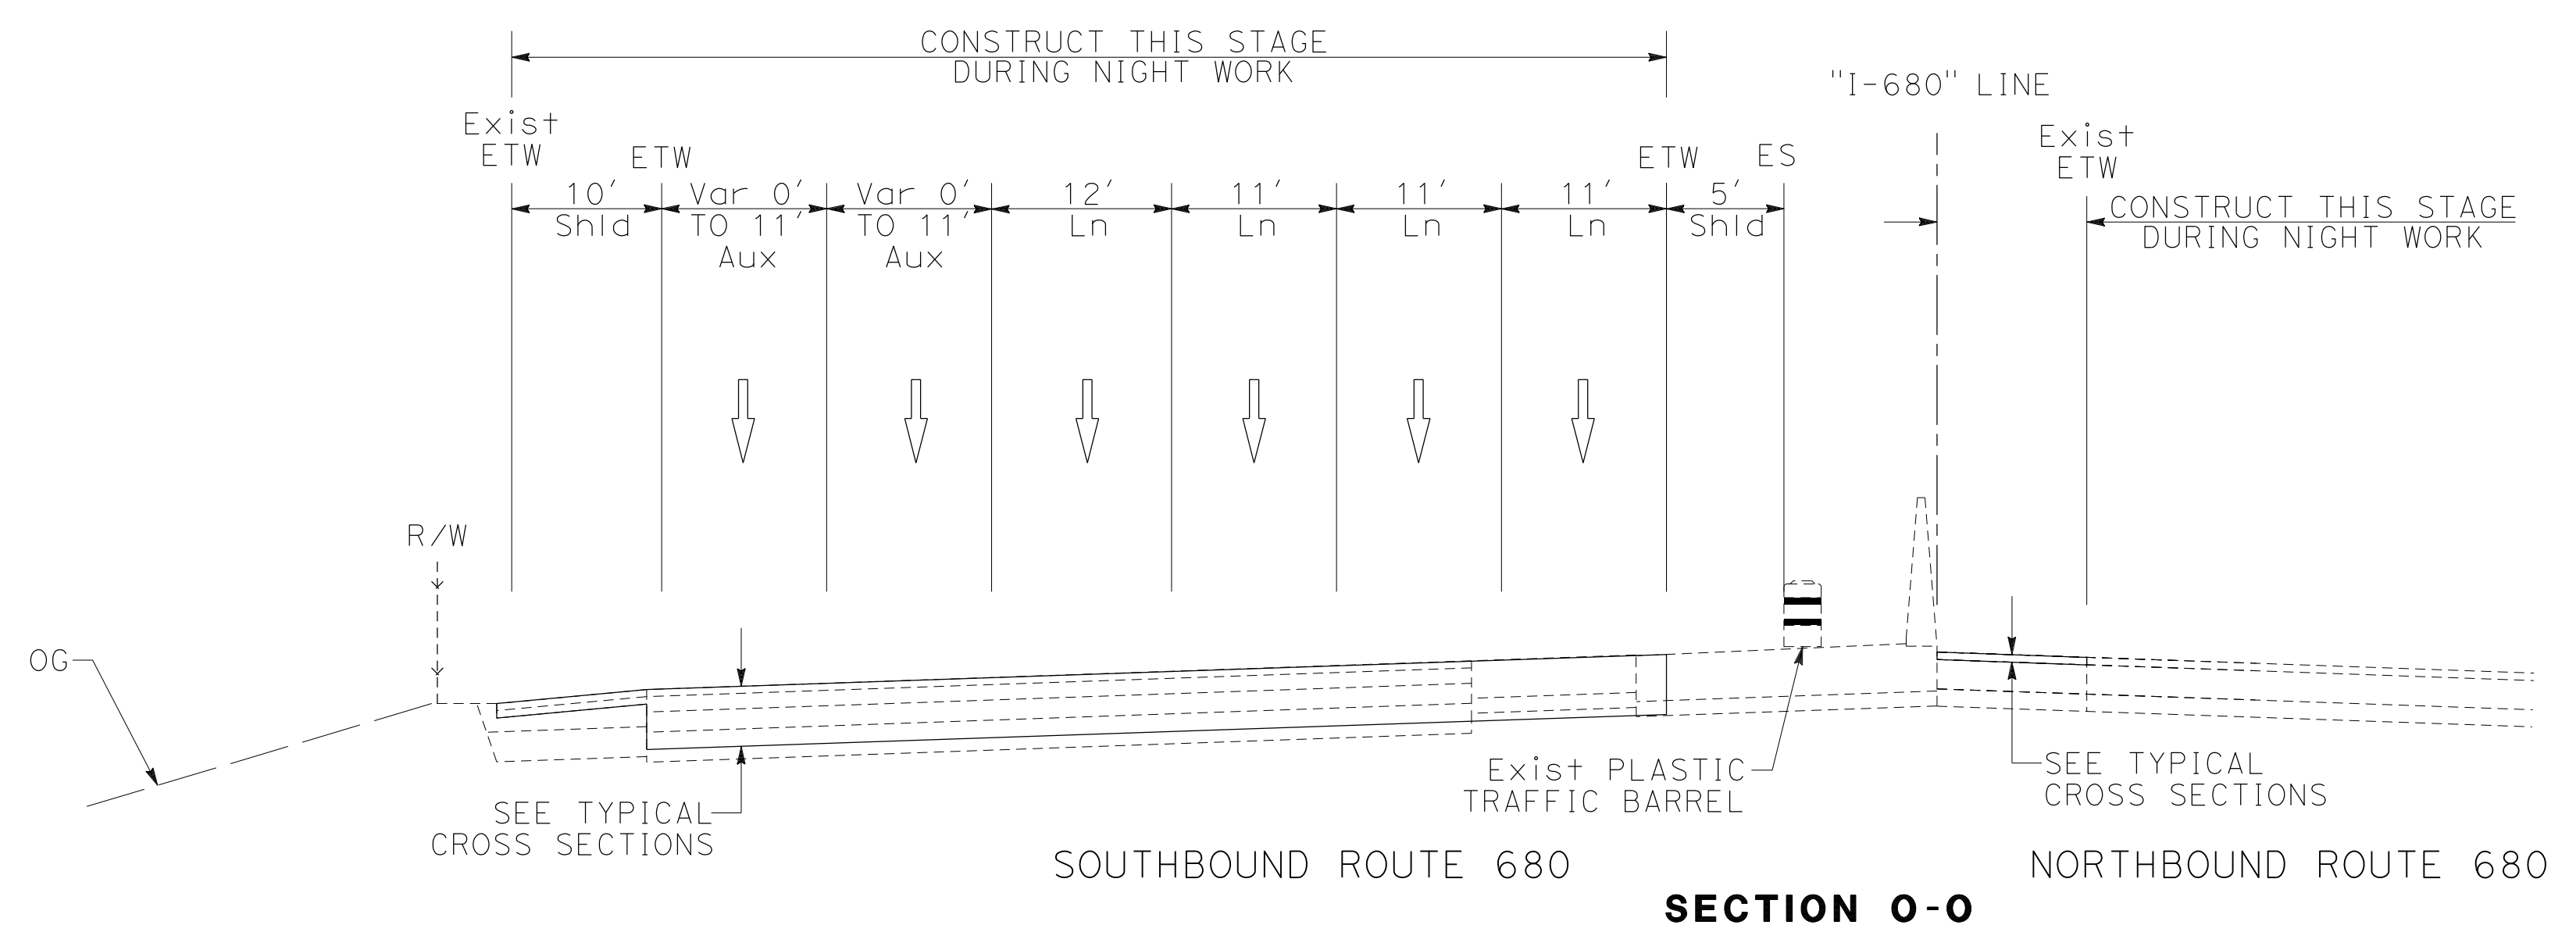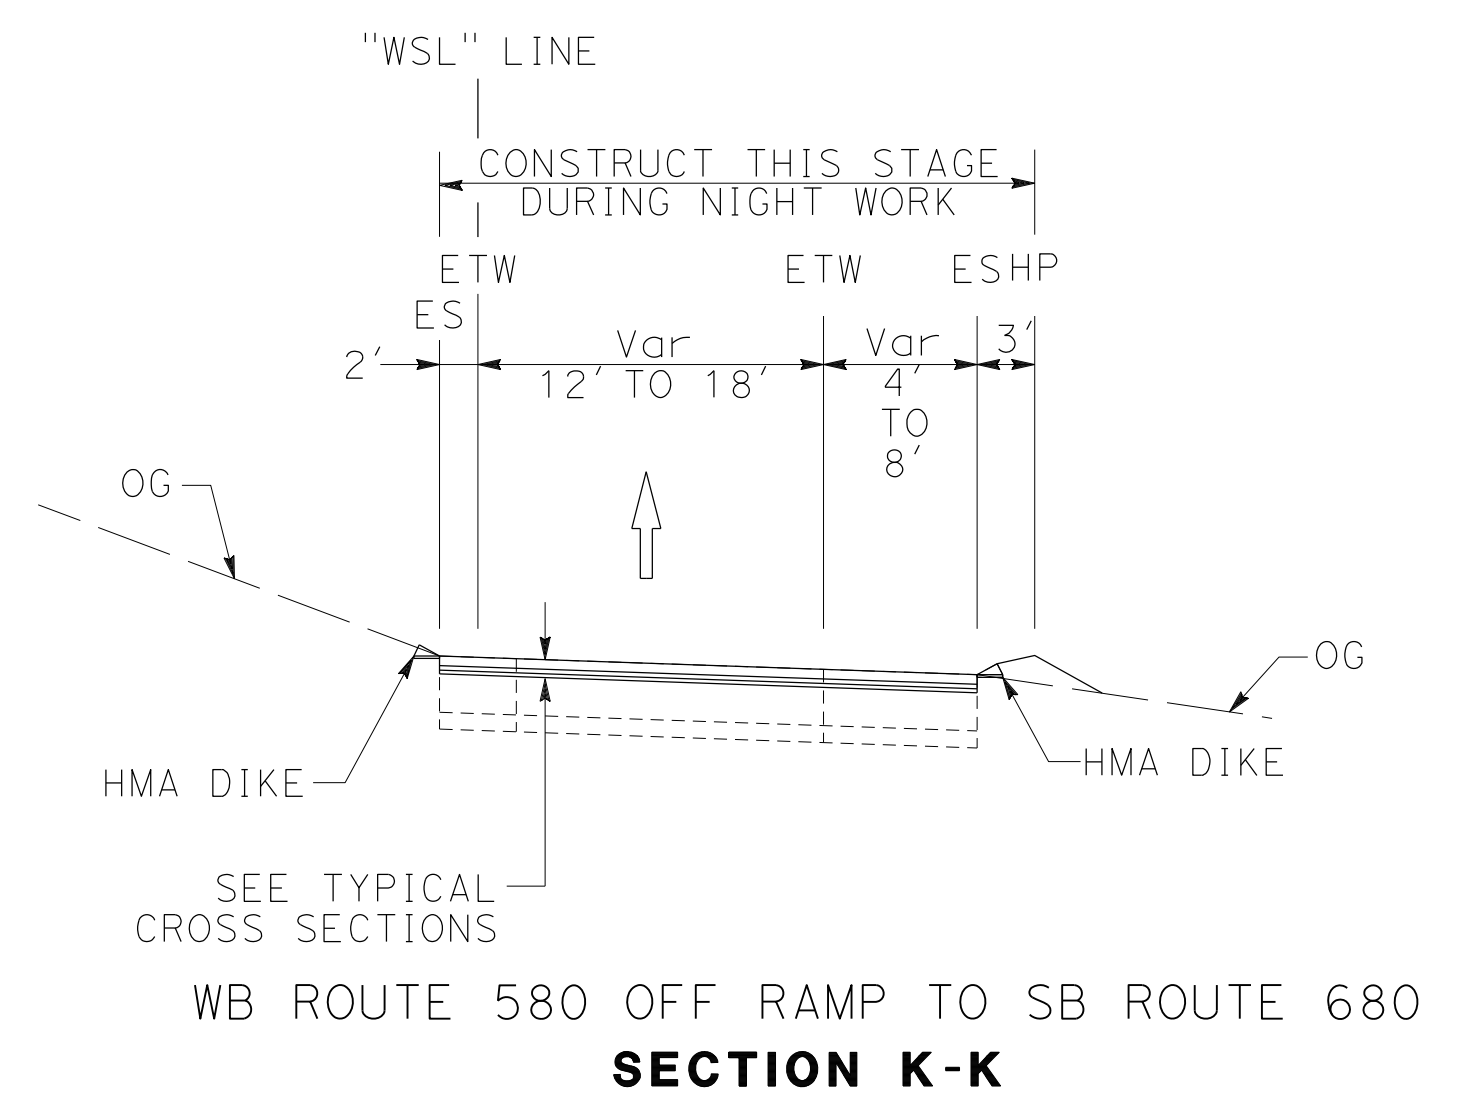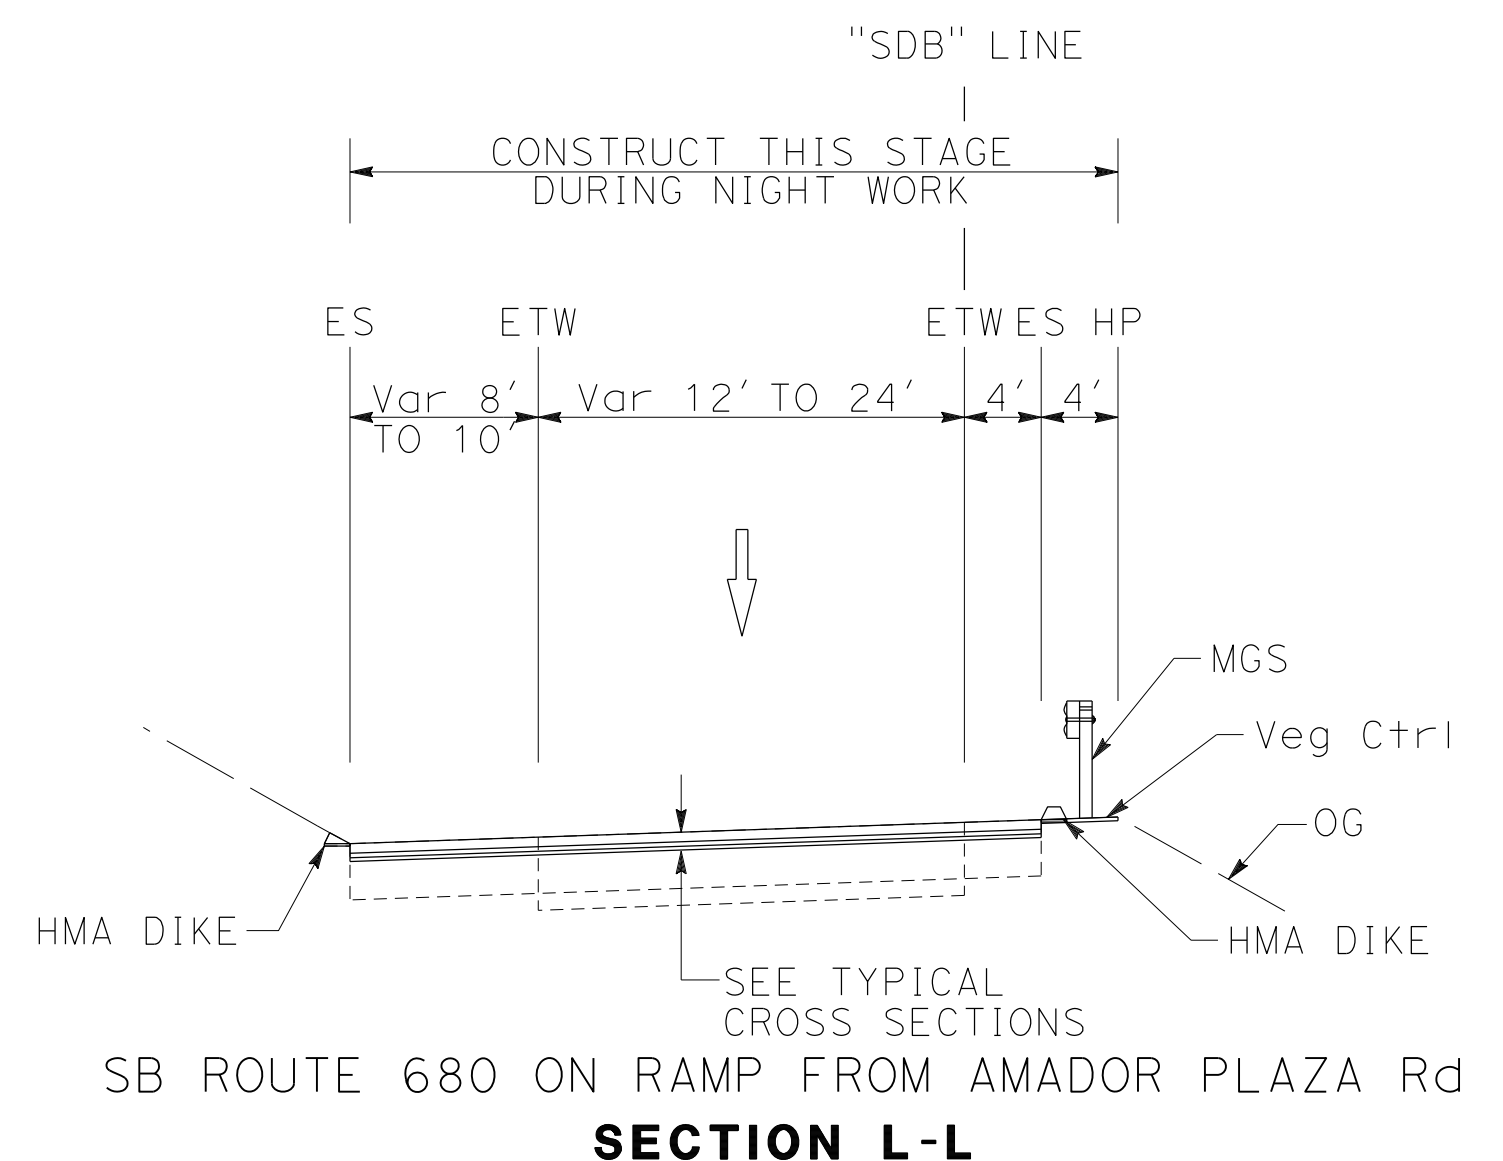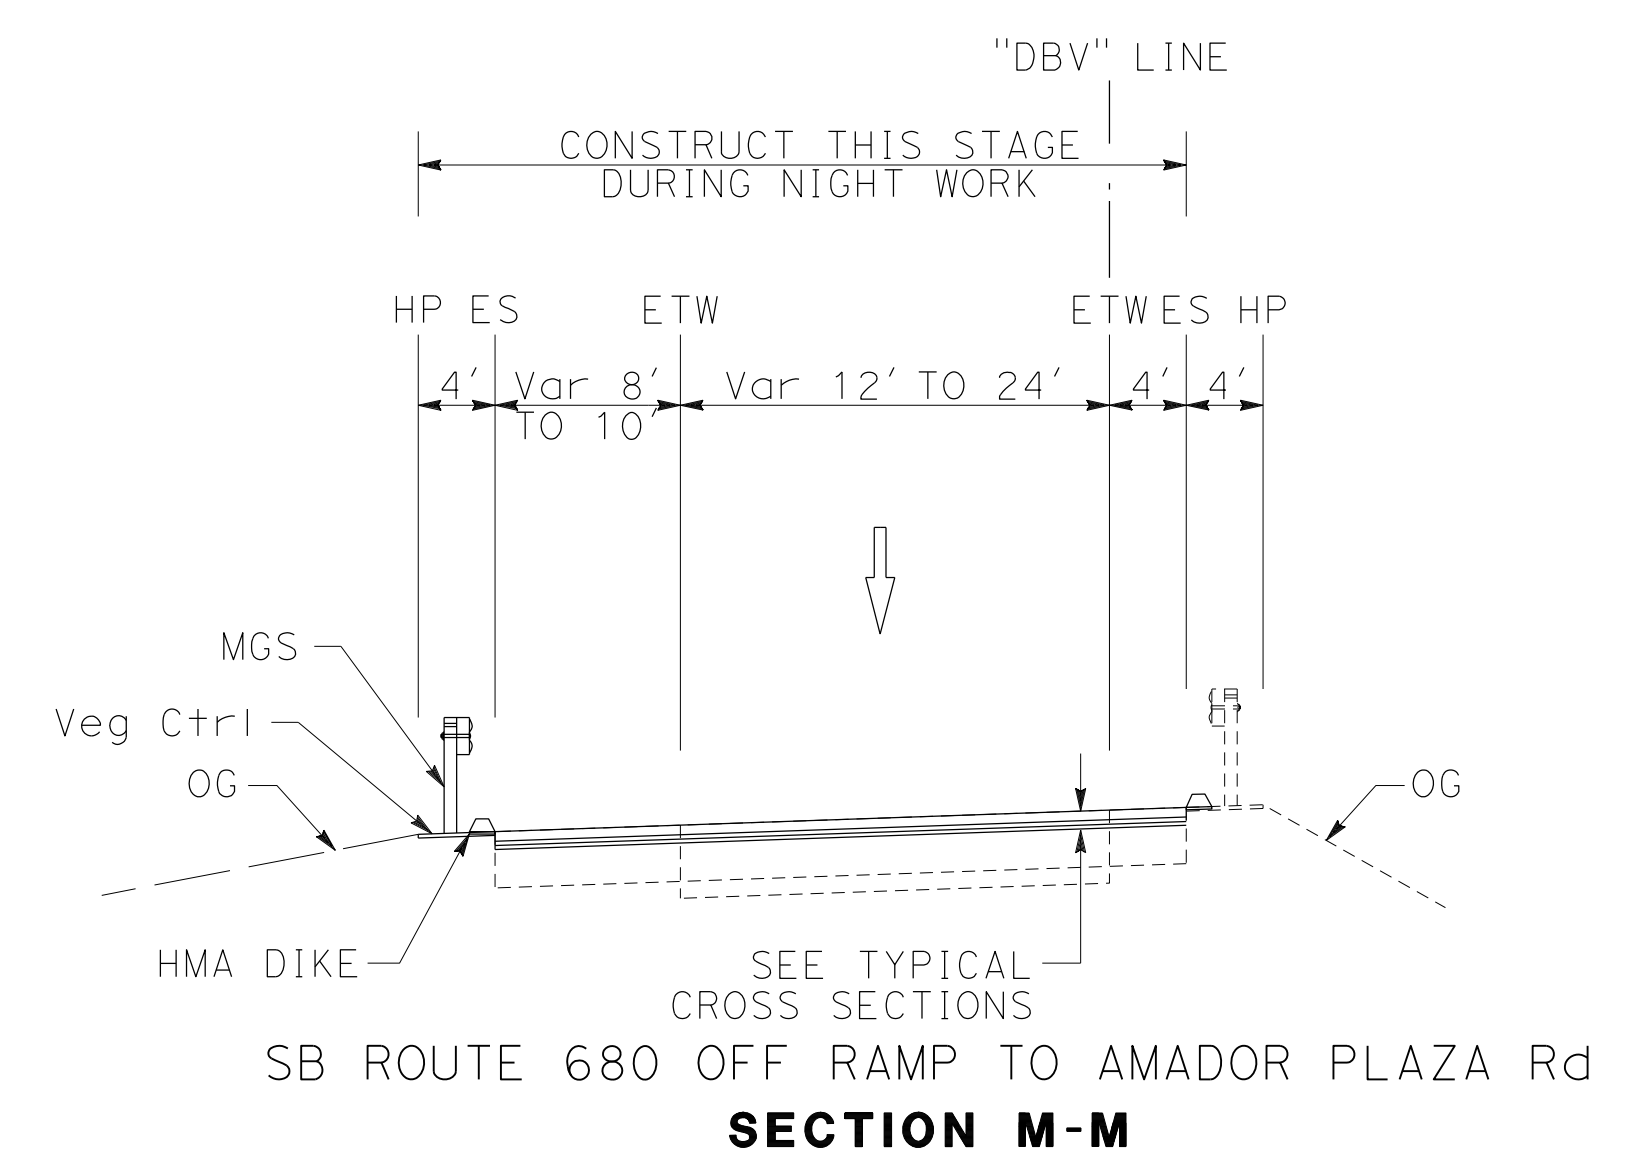

**STAGE CONSTRUCTION AND TRAFFIC HANDLING PLAN**  
**STAGE 3**

NO SCALE

**SC-142**

FOR NOTES, ABBREVIATIONS AND LEGEND, SEE SHEET SC-1 AND SC-144

X:\680\_SB\_EXPRESS\000\_CAD\Submittal\CADD\_submittal\0420000235ma142.dgn  
 STATE OF CALIFORNIA - DEPARTMENT OF TRANSPORTATION  
 CONSULTANT: FUNCTIONAL SUPERVISOR: JAMEY VALDIVIA  
 CHECKED BY: ERIN McPHERSON  
 REVISIONS: 9-29-21  
 DESIGNED BY: ERIN McPHERSON  
 SUPERVISOR: TIMOTHY J. LEE  
 DATE: 9-29-21

LAST REVISION: 09-29-21  
 DATE PLOTTED => 3/18/2022  
 TIME PLOTTED => 4:37:38 PM



Dist	COUNTY	ROUTE	POST MILES TOTAL PROJECT	SHEET No.	TOTAL SHEETS
04	Ala, CC	680	R11.0/R21.9, RO.0/RO.9	657	1710

REGISTERED CIVIL ENGINEER	DATE
<i>Erin D. McPherson</i>	9-29-21
October 8, 2021	
PLANS APPROVAL DATE	

ERIN D. McPHERSON No. C91111 Exp. 3-31-24 CIVIL STATE OF CALIFORNIA	THE STATE OF CALIFORNIA OR ITS OFFICERS OR AGENTS SHALL NOT BE RESPONSIBLE FOR THE ACCURACY OR COMPLETENESS OF SCANNED COPIES OF THIS PLAN SHEET.
WMH CORPORATION 55 South Market St Suite 1200 San Jose, CA 95113	ALAMEDA CTC 1111 Broadway Suite 800 Oakland, CA 94607

**NOTES:**

1. FOR ACCURATE RIGHT OF WAY DATA, CONTACT RIGHT OF WAY ENGINEERING AT THE DISTRICT OFFICE.
2. FOR GORE DETAILS AND PAVEMENT ELEVATIONS, SEE CONSTRUCTION DETAILS.
3. INTERIOR REHABILITATION SHOWN IN STAGE 3 FROM APPROX. STA "I-680" 162+00 TO 330+00 AND STA "I-680" 540+00 TO 685+00 CAN BE DONE CONCURRENTLY WITH STAGE 2 WORK.
4. NEWLY CONSTRUCTED INTERIOR LANE MAY BE USED DURING NIGHTTIME MAINLINE REHABILITATION WORK. MAINTAIN CLOSURE OF NEWLY CONSTRUCTED EXPRESS LANE FOR DAYTIME OPERATIONS.

**STAGE 3 CONSTRUCTION:**

- 1 CONSTRUCT REHABILITATION DURING NIGHT WORK.
- 2 COMPLETE RAMP CLOSURE.
- 3 CONSTRUCT MGS.
- 4 CONSTRUCT RAMP WIDENING.


**STAGE 3 TRAFFIC:**

- MAINTAIN AT LEAST 1 LANE OF TRAFFIC ON SB 680 DURING NIGHT WORK. SEE SPECIAL PROVISIONS FOR THE LANE CLOSURES.
- CLOSE RAMPS DURING NIGHT HOURS TO ALLOW FOR GRIND AND OVERLAY OPERATIONS. SEE SPECIAL PROVISIONS FOR LANE CLOSURE CHARTS

**STAGE 3 DRAINAGE:**

- CONSTRUCT DS **D7**
- CONSTRUCT DS **157** a

DESIGNED BY	JV
DATE	9-29-21
REVISOR	ERIN MCPHERSON
CHECKED BY	ERIN MCPHERSON
FUNCTIONAL SUPERVISOR	TIMOTHY J. LEE
CONSULTANT	W.M.H. CORPORATION
DEPARTMENT	TRANSPORTATION
PROJECT	STATE OF CALIFORNIA - DEPARTMENT OF TRANSPORTATION

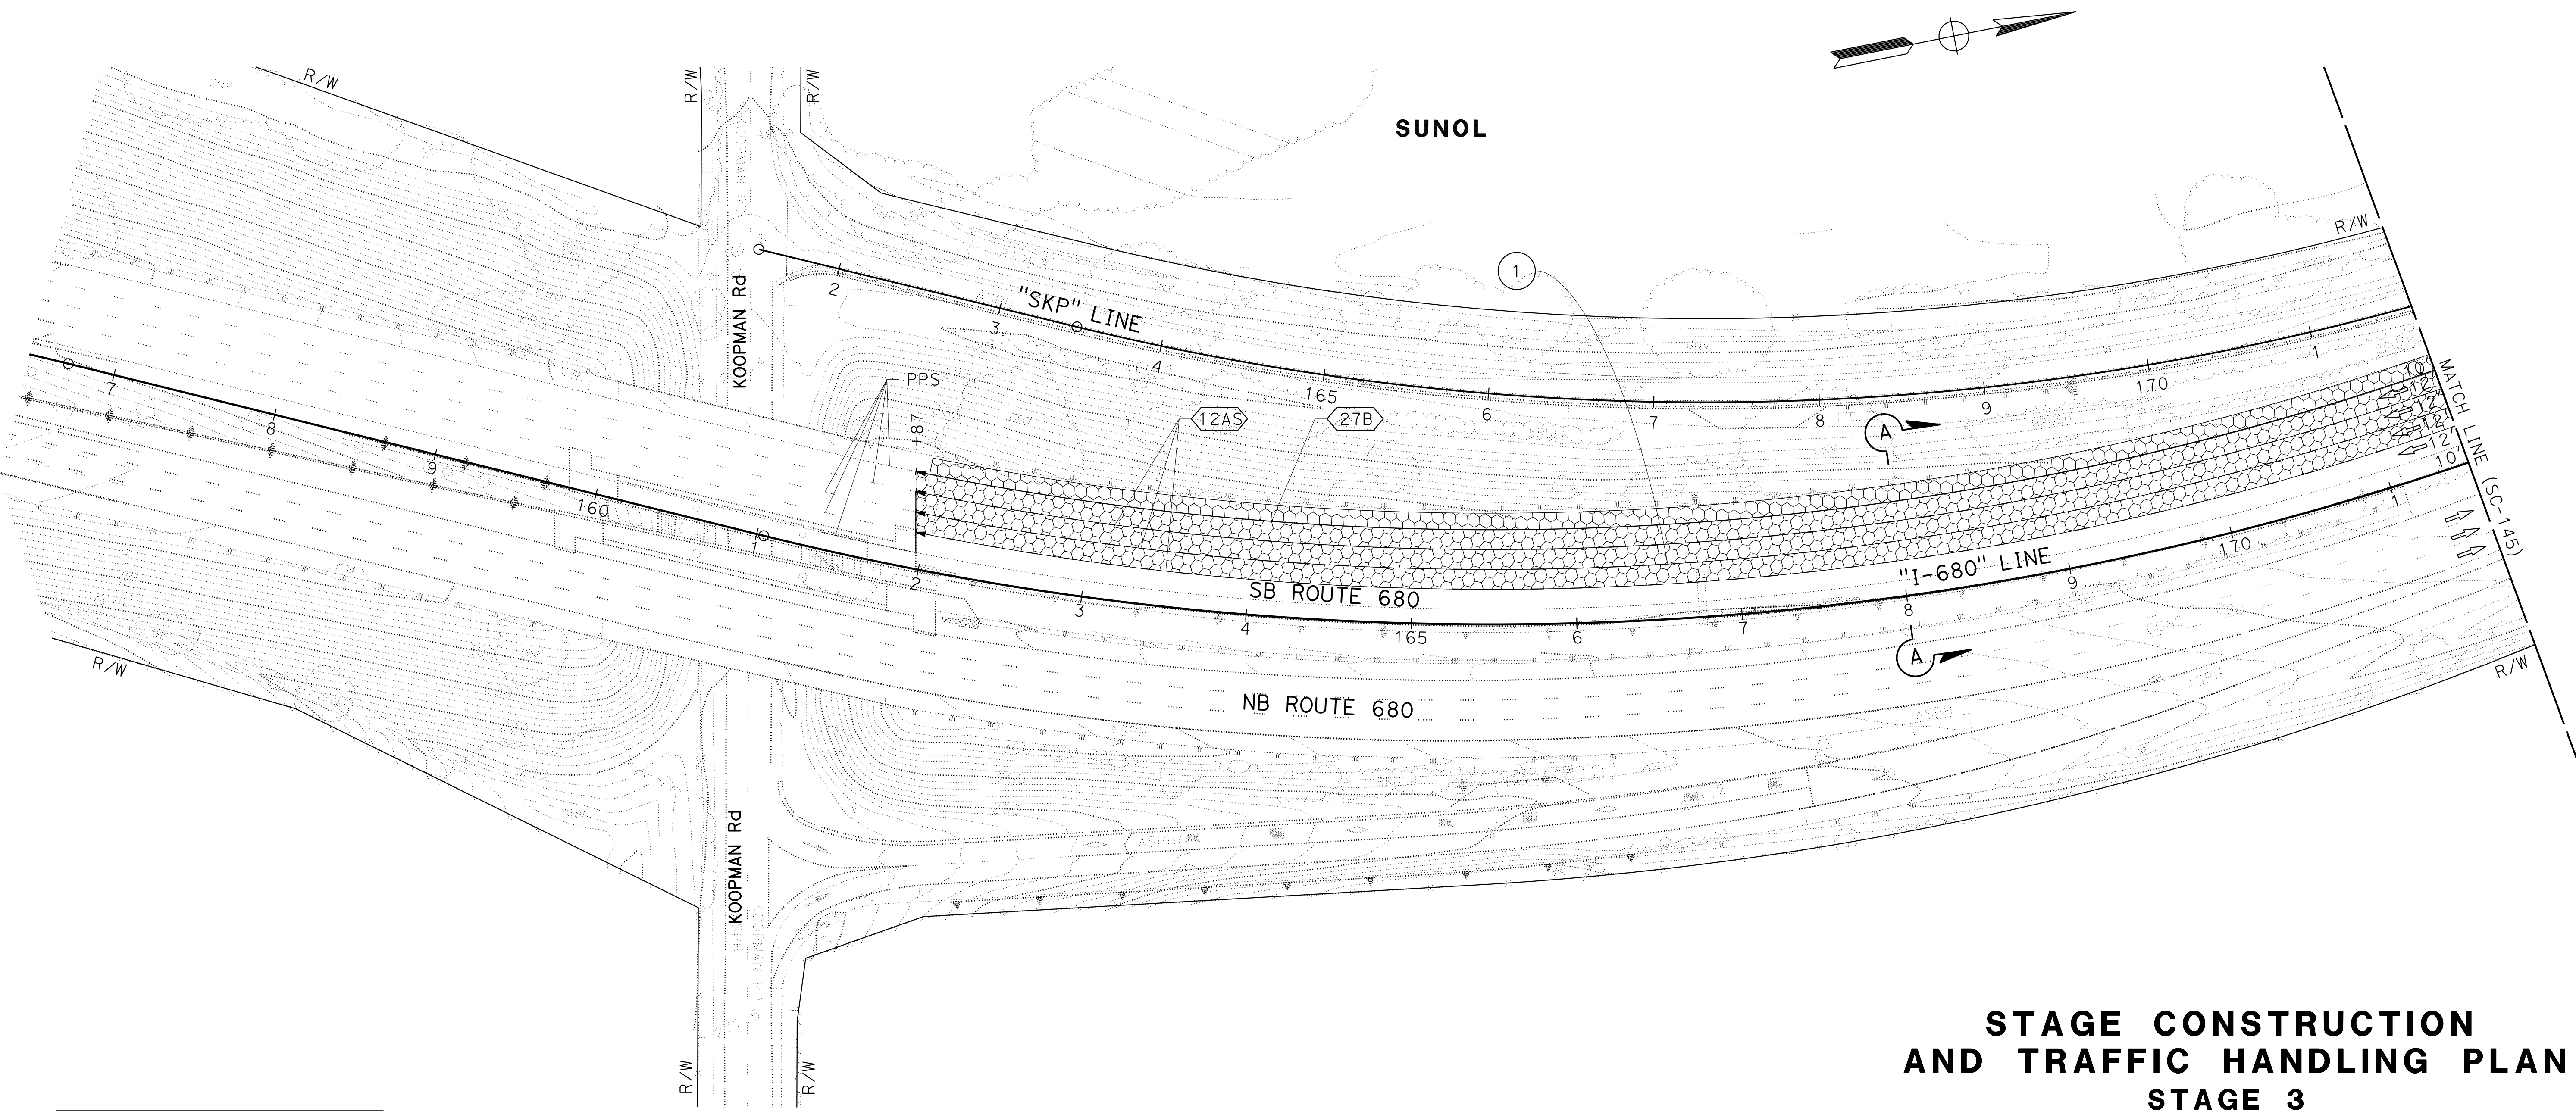

FOR NOTES, ABBREVIATIONS AND LEGEND, SEE SHEET SC-1

APPROVED FOR STAGE CONSTRUCTION AND TRAFFIC HANDLING WORK ONLY

**STAGE CONSTRUCTION AND TRAFFIC HANDLING PLAN**  
**STAGE 3**



SCALE: 1" = 50'

**SC-144**


LAST REVISION: 09-29-21 DATE PLOTTED => 8-MAR-2022 TIME PLOTTED => 10:09

Dist	COUNTY	ROUTE	POST MILES TOTAL PROJECT	SHEET No.	TOTAL SHEETS
04	Ala, CC	680	R11.0/R21.9, R0.0/R0.9	658	1710
			9-29-21		
REGISTERED CIVIL ENGINEER			DATE		
			October 8, 2021		
			PLANS APPROVAL DATE		
<small>THE STATE OF CALIFORNIA OR ITS OFFICERS OR AGENTS SHALL NOT BE RESPONSIBLE FOR THE ACCURACY OR COMPLETENESS OF SCANNED COPIES OF THIS PLAN SHEET.</small>					
WMH CORPORATION 55 South Market St Suite 1200 San Jose, CA 95113			ALAMEDA CTC 1111 Broadway Suite 800 Oakland, CA 94607		

NOTE:  
 FOR ACCURATE RIGHT OF WAY DATA, CONTACT  
 RIGHT OF WAY ENGINEERING AT THE DISTRICT OFFICE.

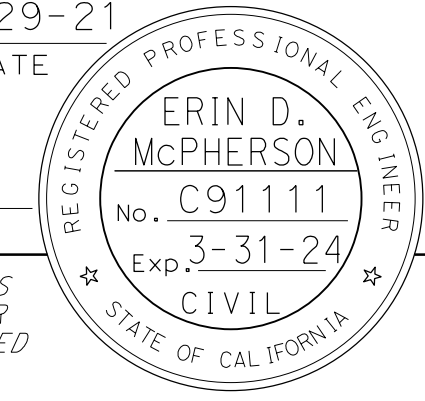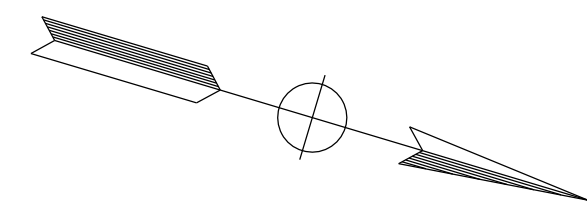

CALCULATED-DESIGNED BY	JAMIEY VALDIVIA
CHECKED BY	ERIN MCPHERSON
REVISIONED BY	JV
DATE REVISION	9-29-21
CONSULTANT FUNCTIONAL SUPERVISOR	TIMOTHY J. LEE
DEPARTMENT OF TRANSPORTATION	STATE OF CALIFORNIA

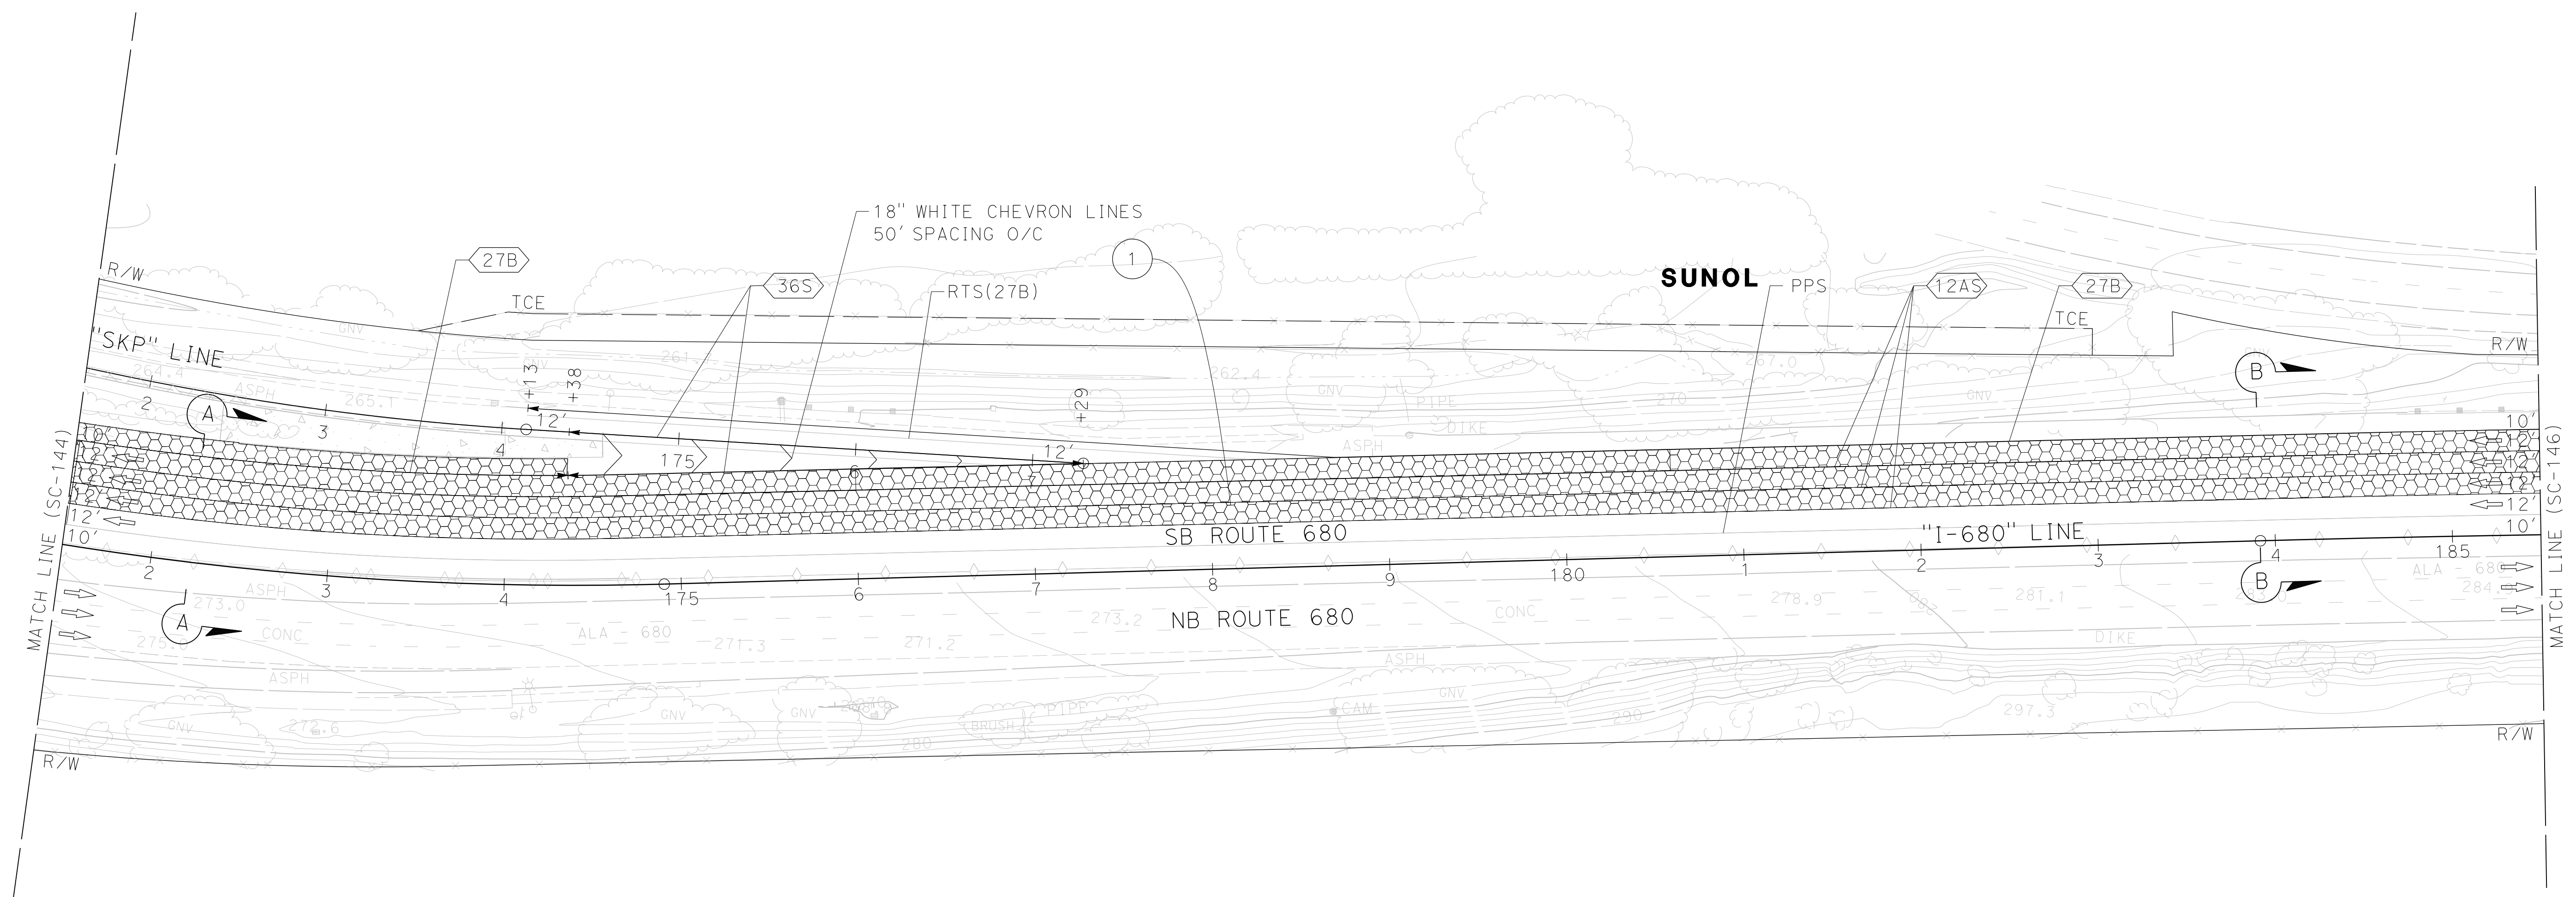

FOR NOTES, ABBREVIATIONS AND  
 LEGEND, SEE SHEET SC-1 AND SC-144

APPROVED FOR STAGE CONSTRUCTION AND TRAFFIC HANDLING WORK ONLY

## STAGE CONSTRUCTION AND TRAFFIC HANDLING PLAN STAGE 3

SCALE: 1" = 50'

**SC-145**

LAST REVISION      DATE PLOTTED => 3/21/2022      09-29-21      TIME PLOTTED => 4:08:24 PM


Dist	COUNTY	ROUTE	POST MILES TOTAL PROJECT	SHEET No.	TOTAL SHEETS
04	Ala, CC	680	R11.0/R21.9, R0.0/R0.9	659	1710

<i>Erin D. McPherson</i> REGISTERED CIVIL ENGINEER	9-29-21 DATE
October 8, 2021 PLANS APPROVAL DATE	


  

ERIN D. McPHERSON No. C91111 Exp. 3-31-24 CIVIL STATE OF CALIFORNIA	THE STATE OF CALIFORNIA OR ITS OFFICERS OR AGENTS SHALL NOT BE RESPONSIBLE FOR THE ACCURACY OR COMPLETENESS OF SCANNED COPIES OF THIS PLAN SHEET.
WMH CORPORATION 55 South Market St Suite 1200 San Jose, CA 95113	ALAMEDA CTC 1111 Broadway Suite 800 Oakland, CA 94607

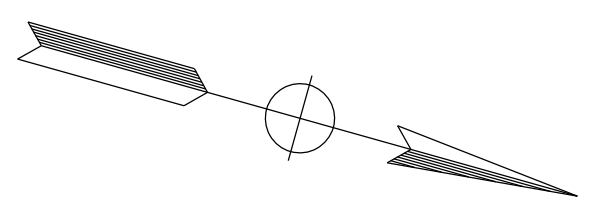

NOTE:  
FOR ACCURATE RIGHT OF WAY DATA, CONTACT  
RIGHT OF WAY ENGINEERING AT THE DISTRICT OFFICE.

DESIGNED BY	JAMEY VALDIVIA
CHECKED BY	ERIN MCPHERSON
REVISIONED BY	JV
DATE REVISIONED	9-29-21
FUNCTIONAL SUPERVISOR	TIMOTHY J. LEE
CONSULTANT	DEPARTMENT OF TRANSPORTATION
STATE OF CALIFORNIA	DEPARTMENT OF TRANSPORTATION

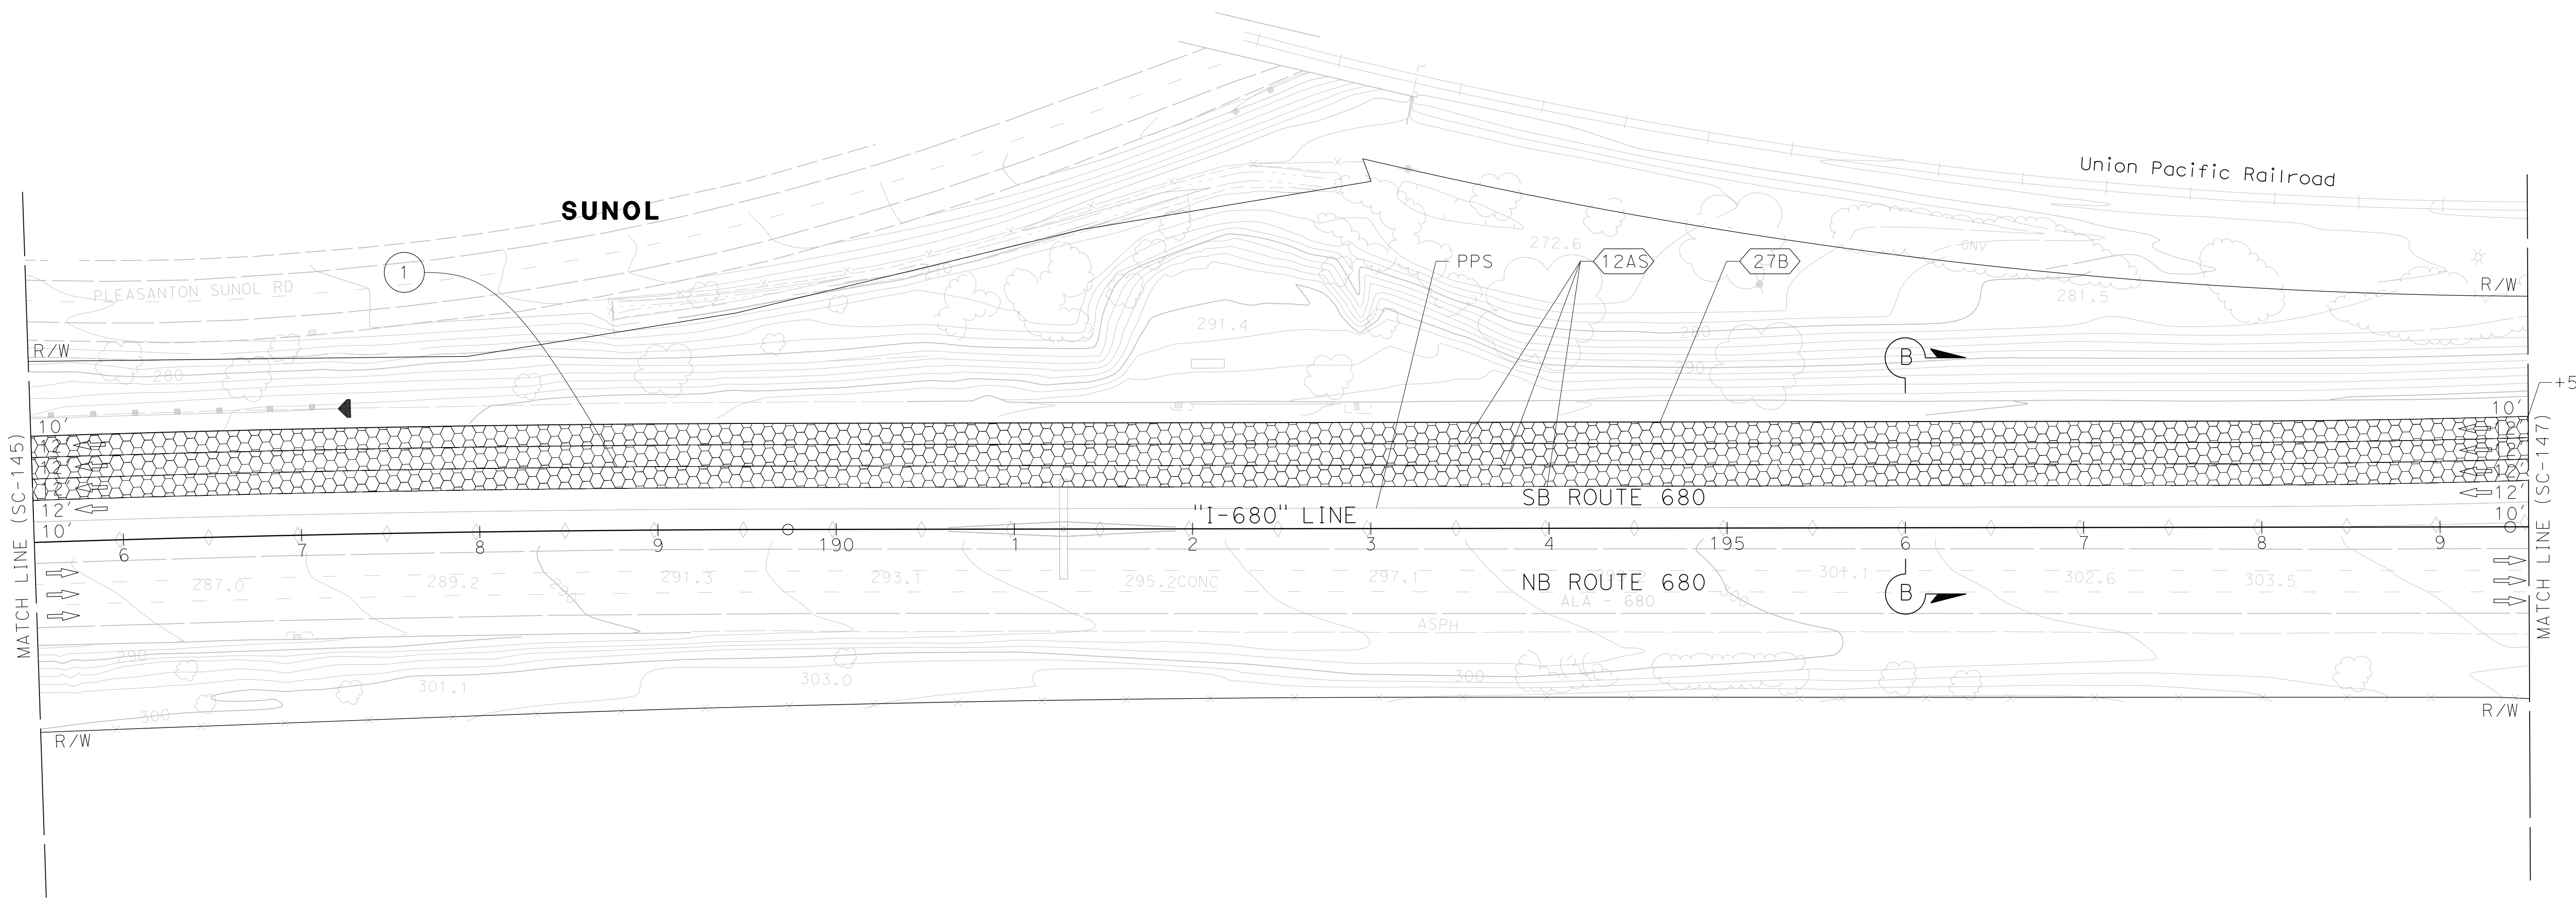

FOR NOTES, ABBREVIATIONS AND  
LEGEND, SEE SHEET SC-1 AND SC-144

APPROVED FOR STAGE CONSTRUCTION AND TRAFFIC HANDLING WORK ONLY

**STAGE CONSTRUCTION  
AND TRAFFIC HANDLING PLAN  
STAGE 3**

SCALE: 1" = 50'

**SC-146**

LAST REVISION DATE PLOTTED => 3/21/2022 09-29-21 TIME PLOTTED => 4:08:29 PM

Dist	COUNTY	ROUTE	POST MILES TOTAL PROJECT	SHEET No.	TOTAL SHEETS
04	Ala, CC	680	R11.0/R21.9, R0.0/R0.9	660	1710



  

<i>Erin D. McPherson</i>		9-29-21
REGISTERED CIVIL ENGINEER	DATE	
October 8, 2021		
PLANS APPROVAL DATE		

THE STATE OF CALIFORNIA OR ITS OFFICERS OR AGENTS SHALL NOT BE RESPONSIBLE FOR THE ACCURACY OR COMPLETENESS OF SCANNED COPIES OF THIS PLAN SHEET.	
WMH CORPORATION 55 South Market St Suite 1200 San Jose, CA 95113	ALAMEDA CTC 1111 Broadway Suite 800 Oakland, CA 94607

NOTE:  
FOR ACCURATE RIGHT OF WAY DATA, CONTACT  
RIGHT OF WAY ENGINEERING AT THE DISTRICT OFFICE.

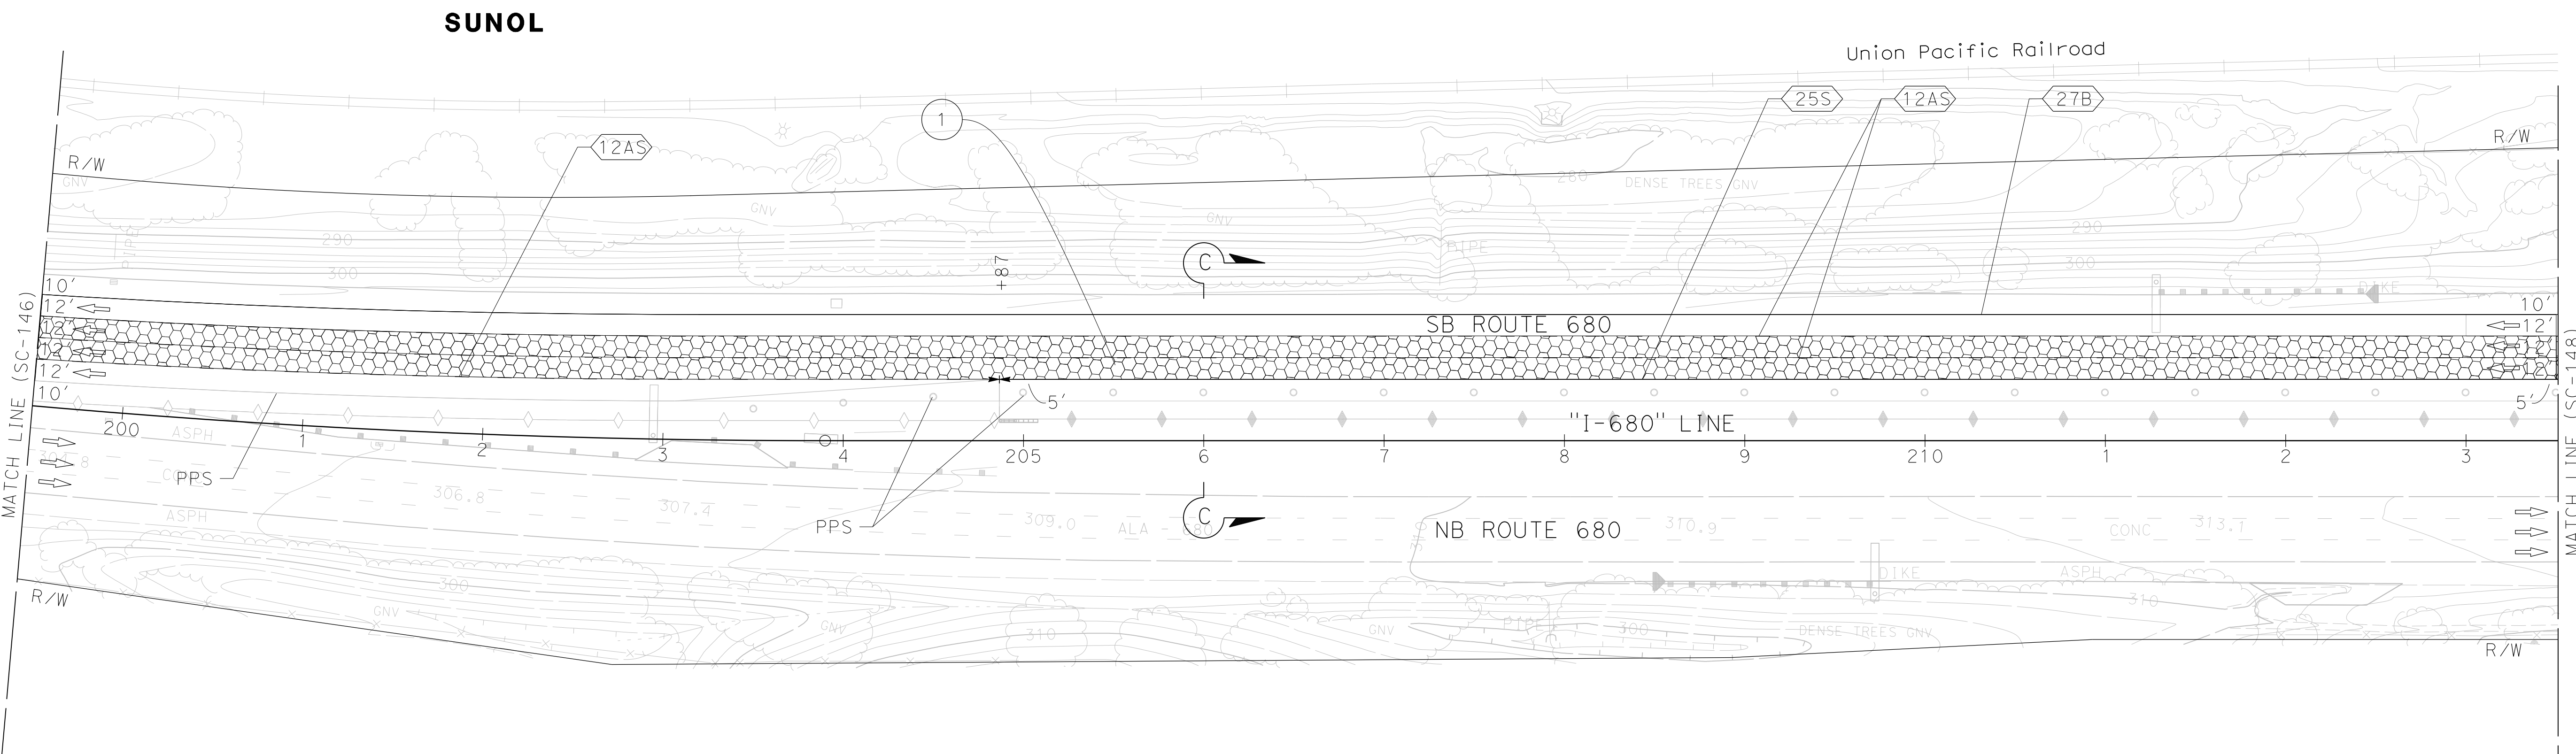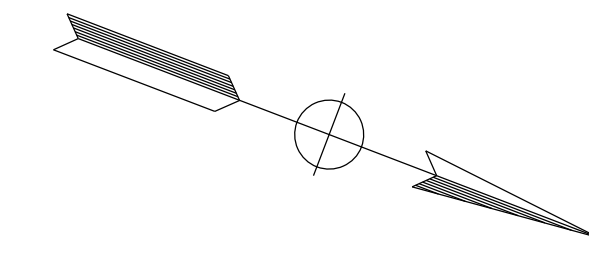

**SUNOL**

**STAGE CONSTRUCTION  
AND TRAFFIC HANDLING PLAN  
STAGE 3**

SCALE: 1" = 50'

**SC-147**


APPROVED FOR STAGE CONSTRUCTION AND TRAFFIC HANDLING WORK ONLY

FOR NOTES, ABBREVIATIONS AND  
LEGEND, SEE SHEET SC-1 AND SC-144

CALCULATED- DESIGNED BY	CHECKED BY	CONSULTANT FUNCTIONAL SUPERVISOR	JV
JAMEY VALDIVIA	ERIN MCPHERSON	TIMOTHY J. LEE	9-29-21

LAST REVISION    DATE PLOTTED => 3/21/2022    09-29-21    TIME PLOTTED => 4:08:33 PM

NOTE:  
 FOR ACCURATE RIGHT OF WAY DATA, CONTACT  
 RIGHT OF WAY ENGINEERING AT THE DISTRICT OFFICE.

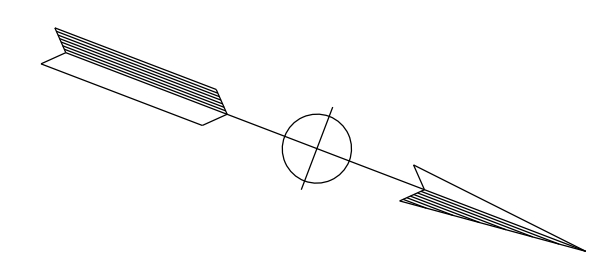

Dist	COUNTY	ROUTE	POST MILES TOTAL PROJECT	SHEET No.	TOTAL SHEETS
04	Ala, CC	680	R11.0/R21.9, R0.0/R0.9	661	1710


<i>Erin D. McPherson</i>		9-29-21
REGISTERED CIVIL ENGINEER	DATE	
October 8, 2021		
PLANS APPROVAL DATE		

ERIN D. McPHERSON No. C91111 Exp. 3-31-24 CIVIL STATE OF CALIFORNIA	
---------------------------------------------------------------------------------	--

WMH CORPORATION 55 South Market St Suite 1200 San Jose, CA 95113	ALAMEDA CTC 1111 Broadway Suite 800 Oakland, CA 94607
---------------------------------------------------------------------------	----------------------------------------------------------------



## STAGE CONSTRUCTION AND TRAFFIC HANDLING PLAN STAGE 3

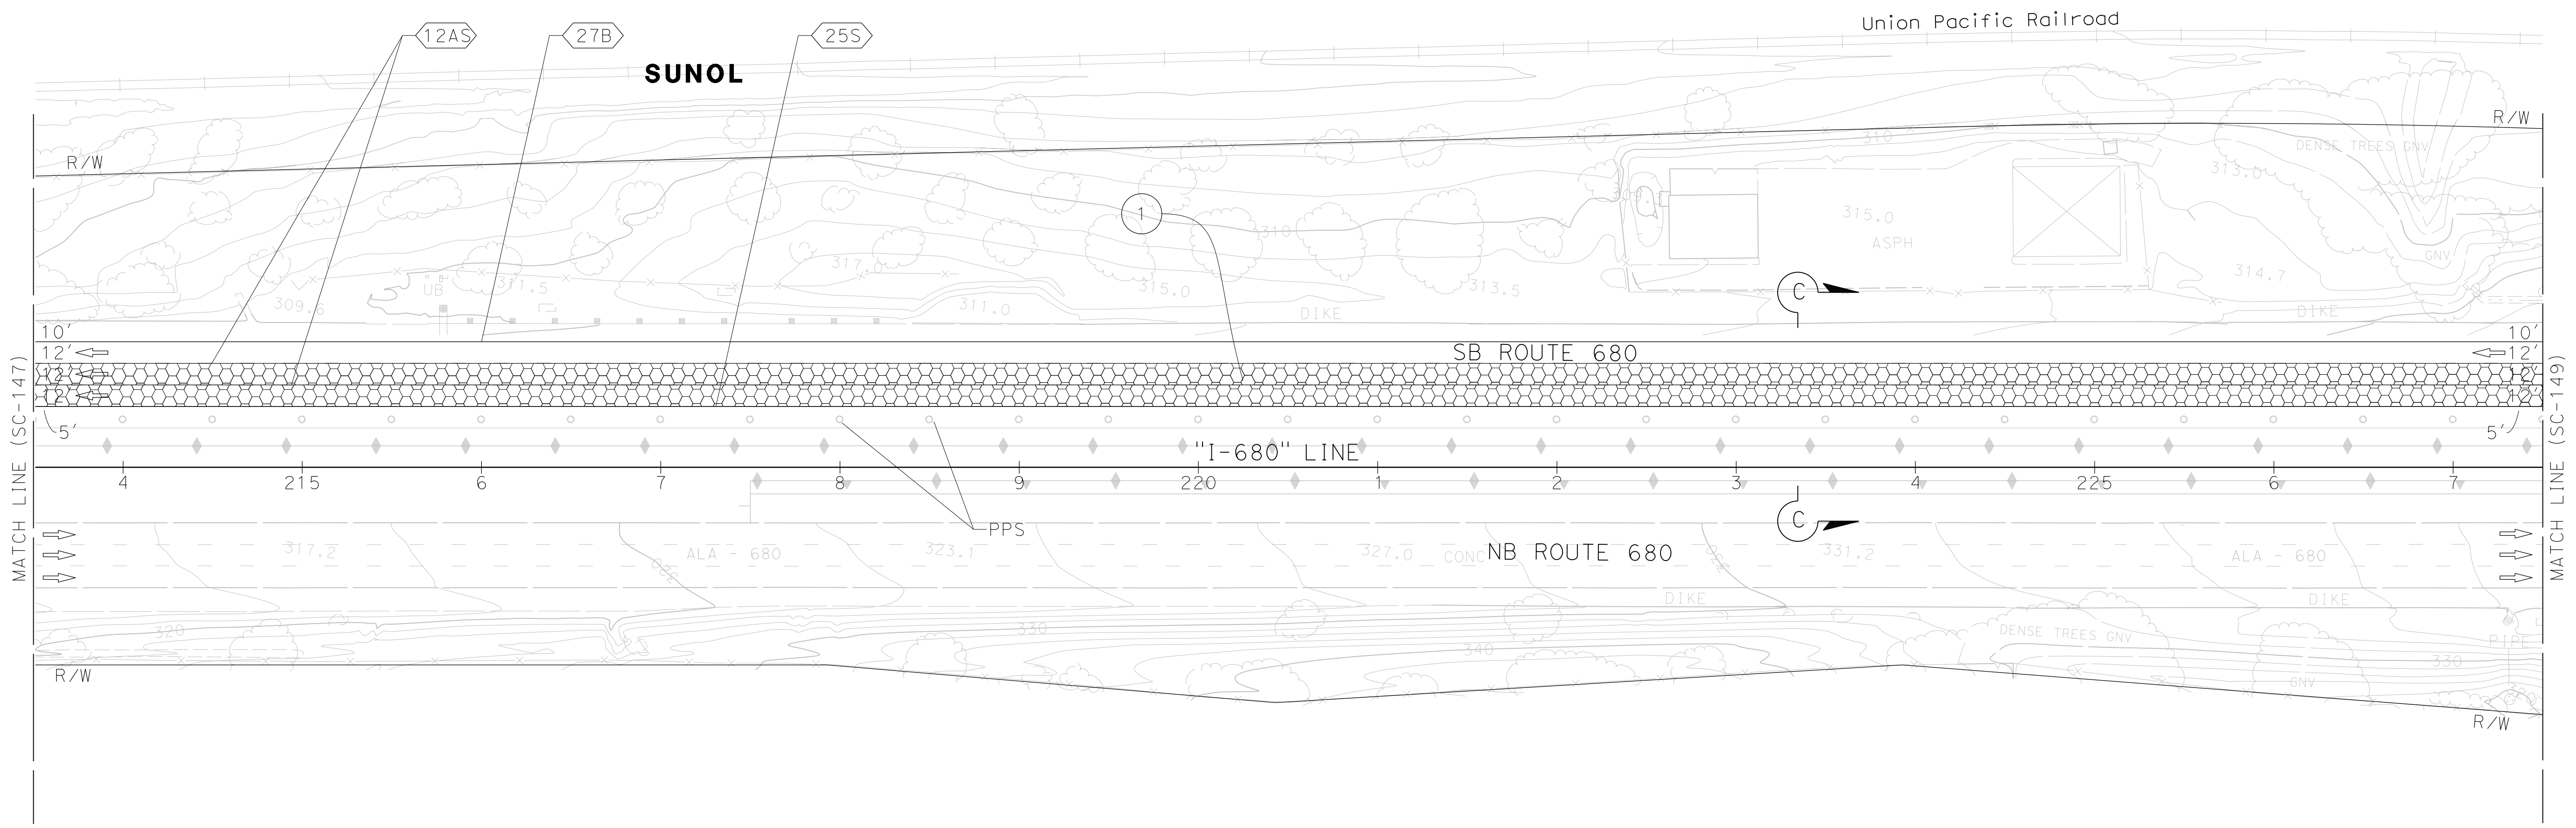SCALE: 1" = 50'


**SC-148**

FOR NOTES, ABBREVIATIONS AND  
LEGEND, SEE SHEET SC-1 AND SC-144

APPROVED FOR STAGE CONSTRUCTION AND TRAFFIC HANDLING WORK ONLY


X:\680\_SB\_EXPRESS\000\_CAD\Submit\148\148.dgn  
 STATE OF CALIFORNIA - DEPARTMENT OF TRANSPORTATION  
 CONSULTANT FUNCTIONAL SUPERVISOR  
 JAMEY VALDIVIA  
 ERIN McPHERSON  
 TIMOTHY J. LEE  
 CHECKED BY  
 REVISOR  
 DATE  
 9-29-21  
 JV

Dist	COUNTY	ROUTE	POST MILES TOTAL PROJECT	SHEET No.	TOTAL SHEETS
04	Ala, CC	680	R11.0/R21.9, R0.0/R0.9	662	1710
			9-29-21		
REGISTERED CIVIL ENGINEER			DATE		
October 8, 2021			PLANS APPROVAL DATE		
<small>THE STATE OF CALIFORNIA OR ITS OFFICERS OR AGENTS SHALL NOT BE RESPONSIBLE FOR THE ACCURACY OR COMPLETENESS OF SCANNED COPIES OF THIS PLAN SHEET.</small>					
WMH CORPORATION 55 South Market St Suite 1200 San Jose, CA 95113			ALAMEDA CTC 1111 Broadway Suite 800 Oakland, CA 94607		

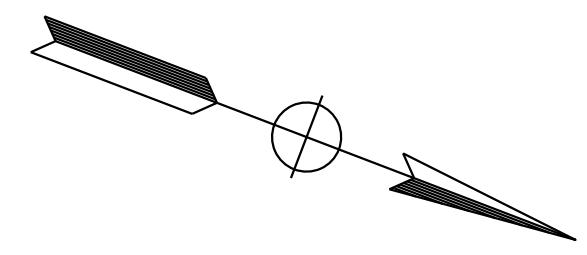

NOTE:  
FOR ACCURATE RIGHT OF WAY DATA, CONTACT  
RIGHT OF WAY ENGINEERING AT THE DISTRICT OFFICE.

REVISOR	DATE	REVISION
JV	9-29-21	
CALCULATED/DESIGNED BY: JAMEY VALDIVIA CHECKED BY: ERIN MCPHERSON CONSULTANT SUPERVISOR: TIMOTHY J. LEE		
STATE OF CALIFORNIA - DEPARTMENT OF TRANSPORTATION 		

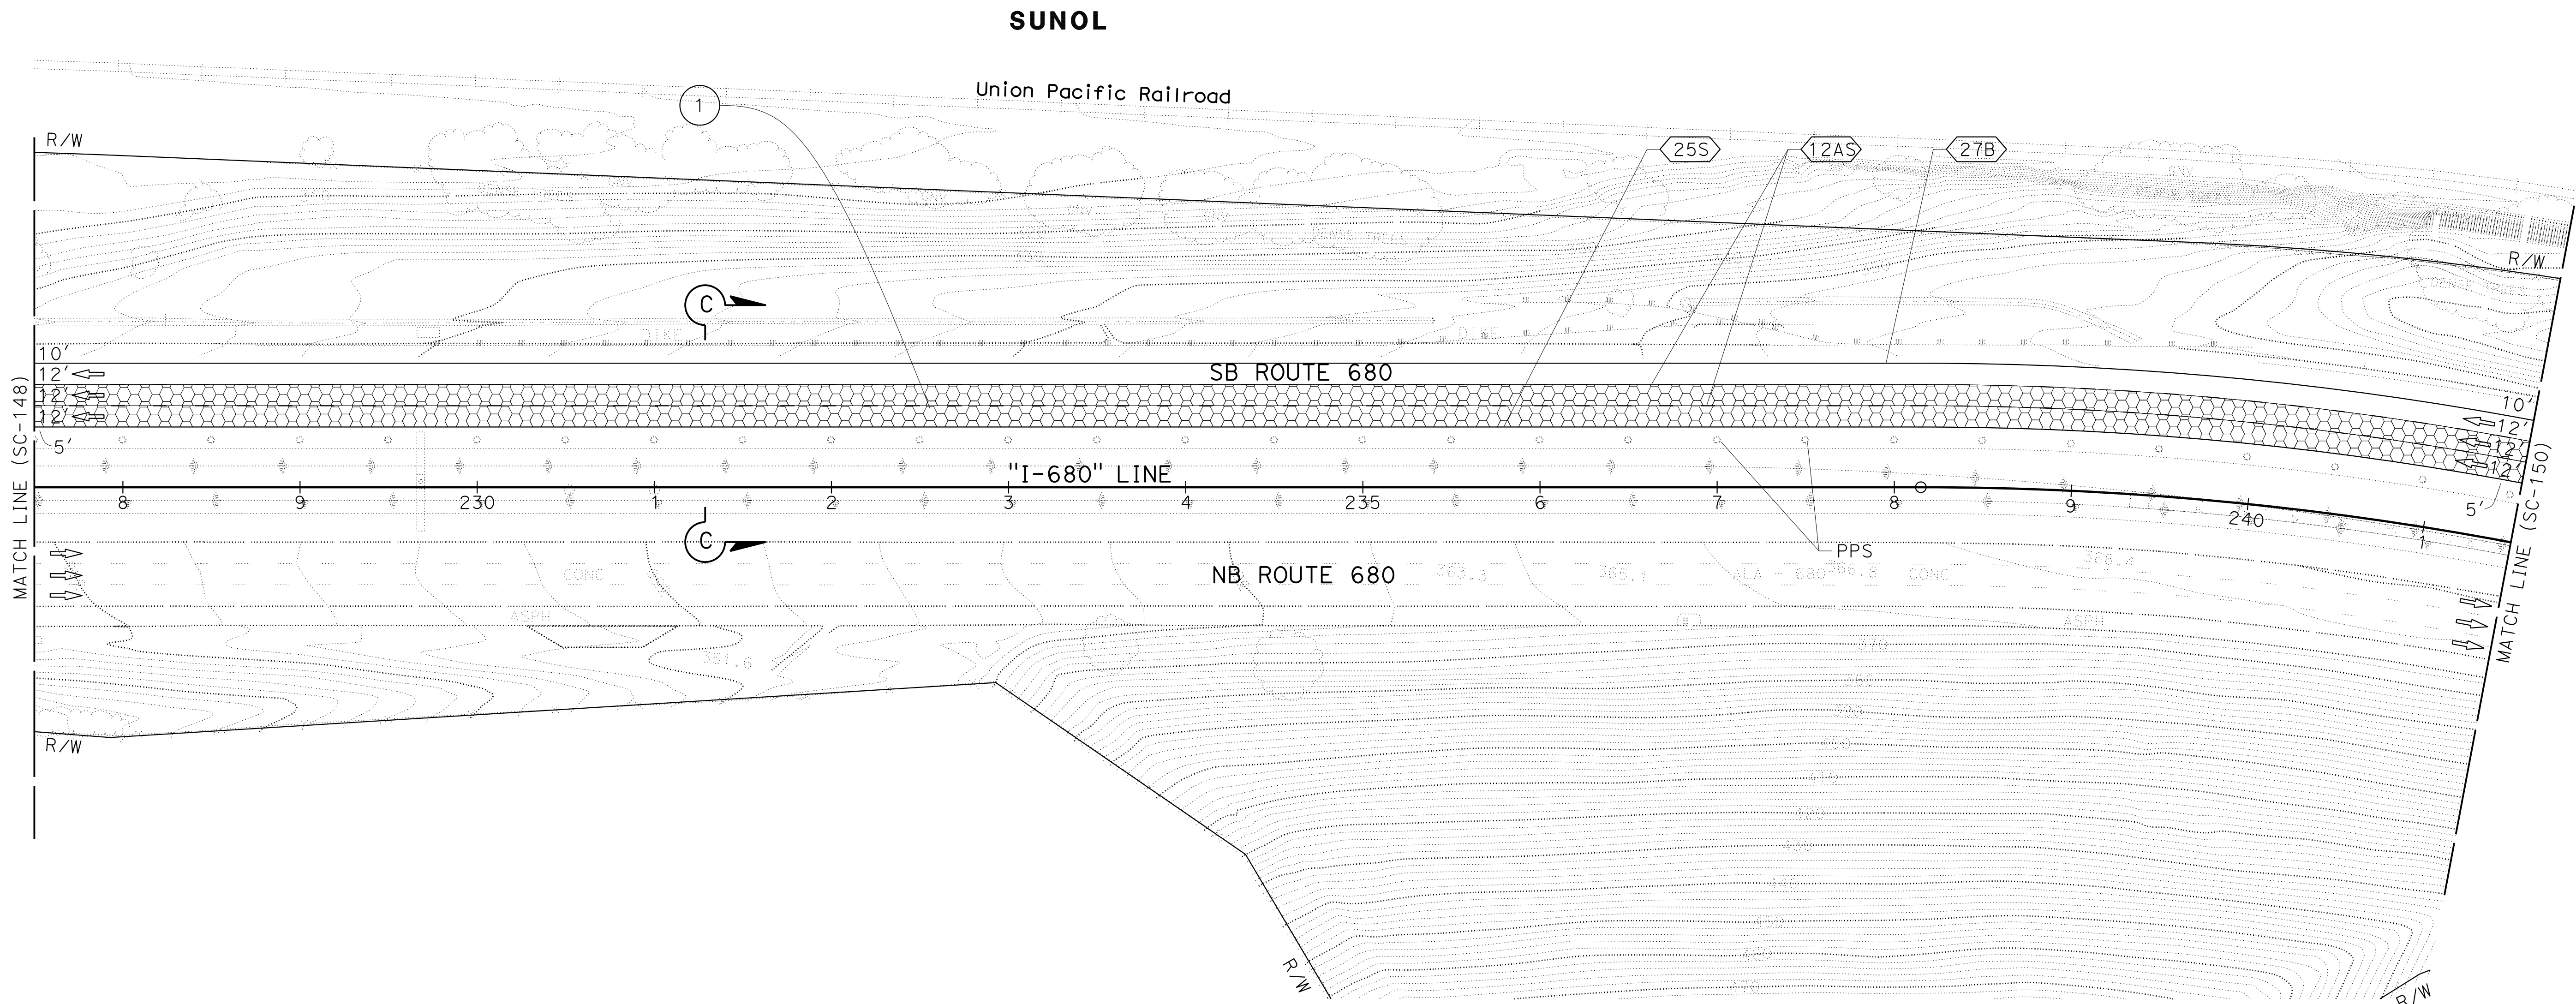

**STAGE CONSTRUCTION  
AND TRAFFIC HANDLING PLAN  
STAGE 3**

SCALE: 1" = 50'

**SC-149**

FOR NOTES, ABBREVIATIONS AND  
LEGEND, SEE SHEET SC-1 AND SC-144

APPROVED FOR STAGE CONSTRUCTION AND TRAFFIC HANDLING WORK ONLY

LAST REVISION: 09-29-21 DATE PLOTTED => 8-MAR-2022 TIME PLOTTED => 10:10

Dist	COUNTY	ROUTE	POST MILES TOTAL PROJECT	SHEET No.	TOTAL SHEETS
04	Ala, CC	680	R11.0/R21.9, R0.0/R0.9	663	1710

<i>Erin D. McPherson</i>	9-29-21
REGISTERED CIVIL ENGINEER	DATE
October 8, 2021	
PLANS APPROVAL DATE	


ERIN D. McPHERSON No. C91111 Exp. 3-31-24 CIVIL
-------------------------------------------------------------


WMH CORPORATION 55 South Market St Suite 1200 San Jose, CA 95113	ALAMEDA CTC 1111 Broadway Suite 800 Oakland, CA 94607
---------------------------------------------------------------------------	----------------------------------------------------------------

NOTE:  
FOR ACCURATE RIGHT OF WAY DATA, CONTACT  
RIGHT OF WAY ENGINEERING AT THE DISTRICT OFFICE.

REVISOR	DATE	REVISION
JV	9-29-21	
CALCULATED-DESIGNED BY	CHECKED BY	
JAMEY VALDIVIA	ERIN MCPHERSON	
CONSULTANT FUNCTIONAL SUPERVISOR		
TIMOTHY J. LEE		

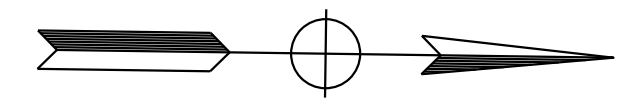

**SUNOL**

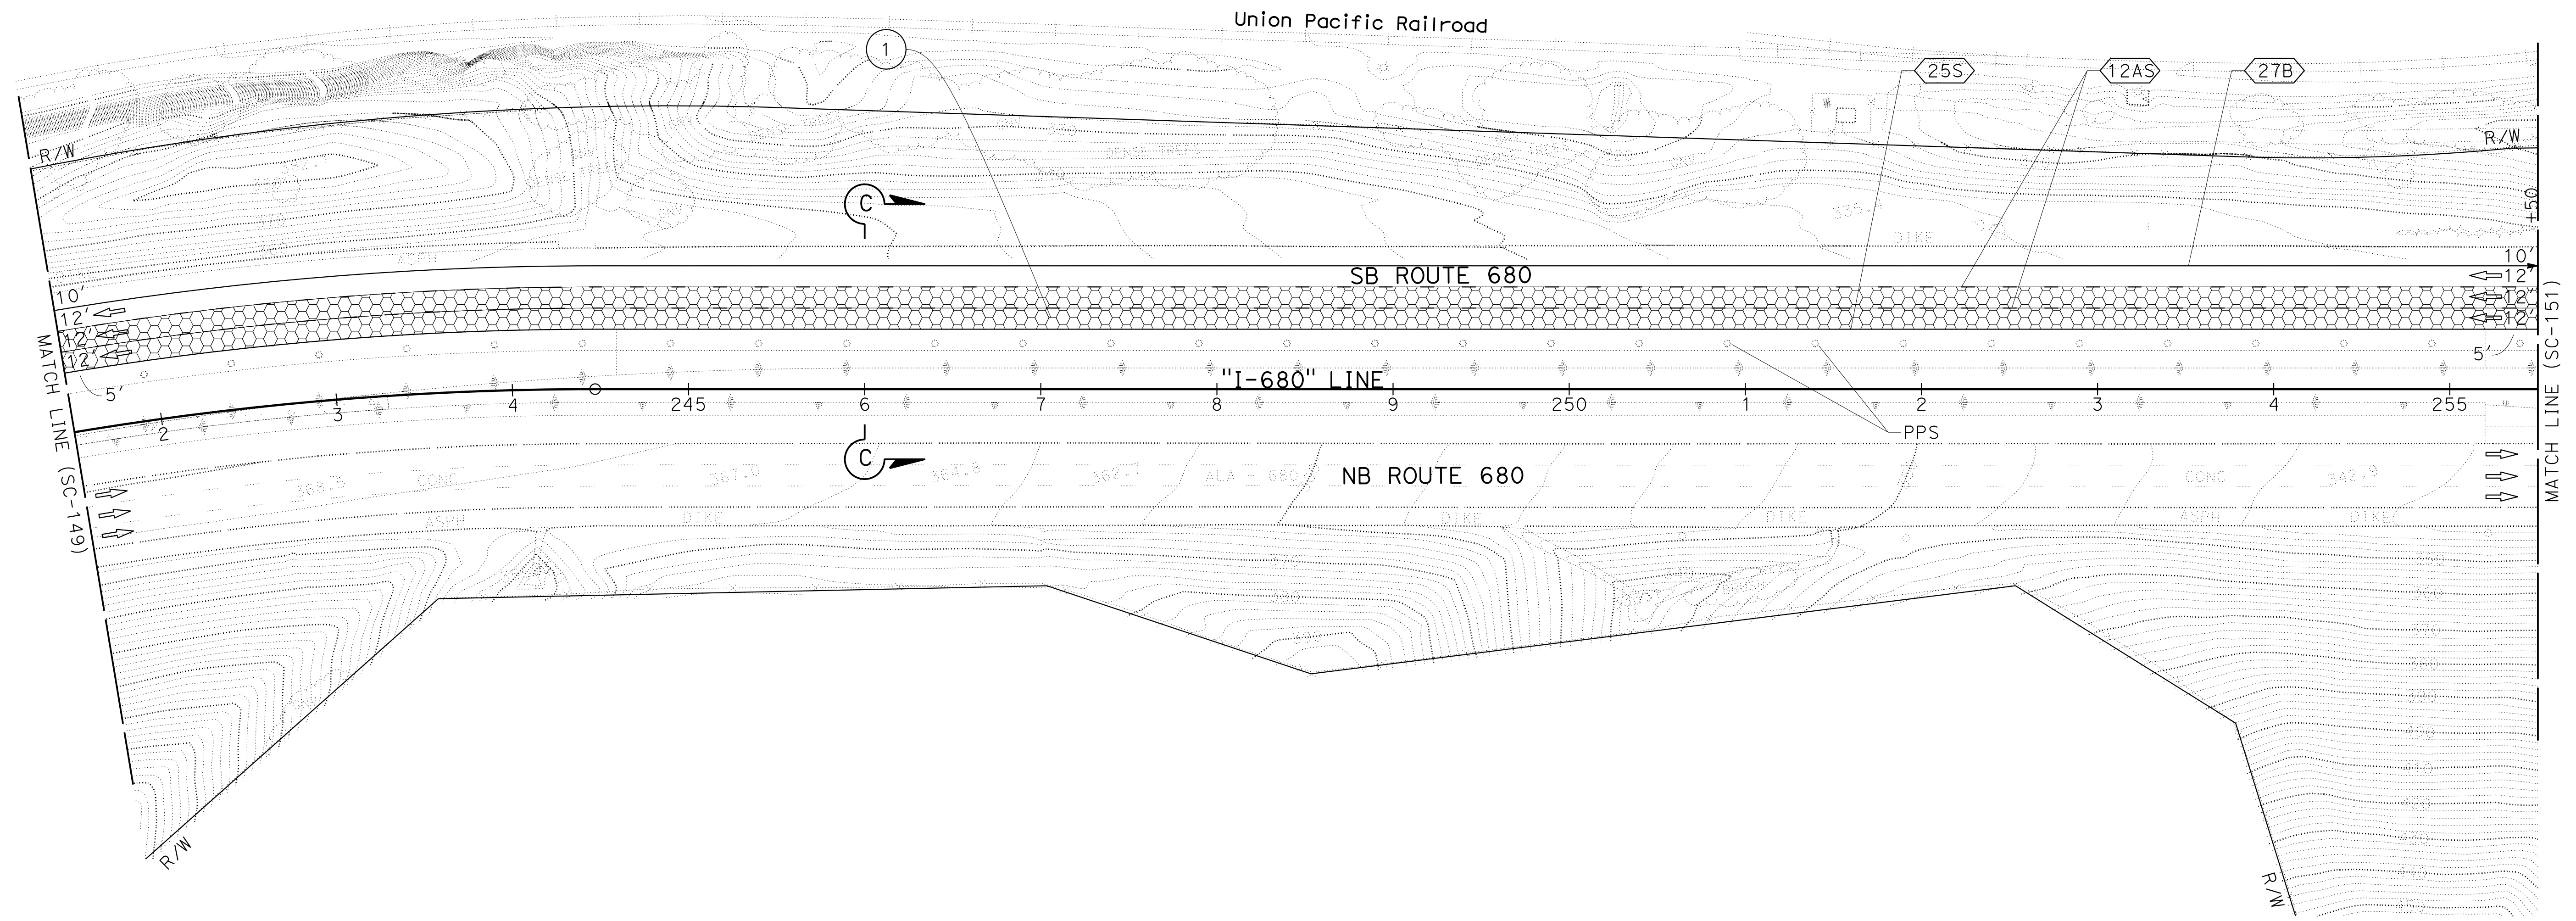

**STAGE CONSTRUCTION  
AND TRAFFIC HANDLING PLAN  
STAGE 3**

SCALE: 1" = 50'

**SC-150**

FOR NOTES, ABBREVIATIONS AND  
LEGEND, SEE SHEET SC-1 AND SC-144

APPROVED FOR STAGE CONSTRUCTION AND TRAFFIC HANDLING WORK ONLY

LAST REVISION: 09-29-21 DATE PLOTTED => 8-MAR-2022 TIME PLOTTED => 10:10

Dist	COUNTY	ROUTE	POST MILES TOTAL PROJECT	SHEET No.	TOTAL SHEETS
04	Ala, CC	680	R11.0/R21.9, R0.0/R0.9	664	1710

<i>Erin D. McPherson</i>	9-29-21
REGISTERED CIVIL ENGINEER	DATE
October 8, 2021	
PLANS APPROVAL DATE	



ERIN D. McPHERSON No. C91111 Exp. 3-31-24 CIVIL STATE OF CALIFORNIA
------------------------------------------------------------------------------------

WMH CORPORATION 55 South Market St Suite 1200 San Jose, CA 95113	ALAMEDA CTC 1111 Broadway Suite 800 Oakland, CA 94607
---------------------------------------------------------------------------	----------------------------------------------------------------

NOTE:  
FOR ACCURATE RIGHT OF WAY DATA, CONTACT  
RIGHT OF WAY ENGINEERING AT THE DISTRICT OFFICE.

X:\680\_SB\_EXPRESS\000\_CAD\Submittal\11\1\CADD\_submittal\0420000235ma151.dgn  
 STATE OF CALIFORNIA - DEPARTMENT OF TRANSPORTATION  
 CONSULTANT FUNCTIONAL SUPERVISOR  
 JAMEY VALDIVIA  
 ERIN MCPHERSON  
 TIMOTHY J. LEE  
 CALCULATED-DESIGNED BY  
 CHECKED BY  
 REVISOR BY  
 DATE REVISOR  
 JV  
 9-29-21

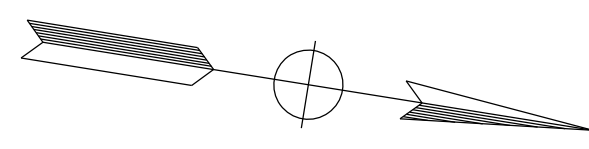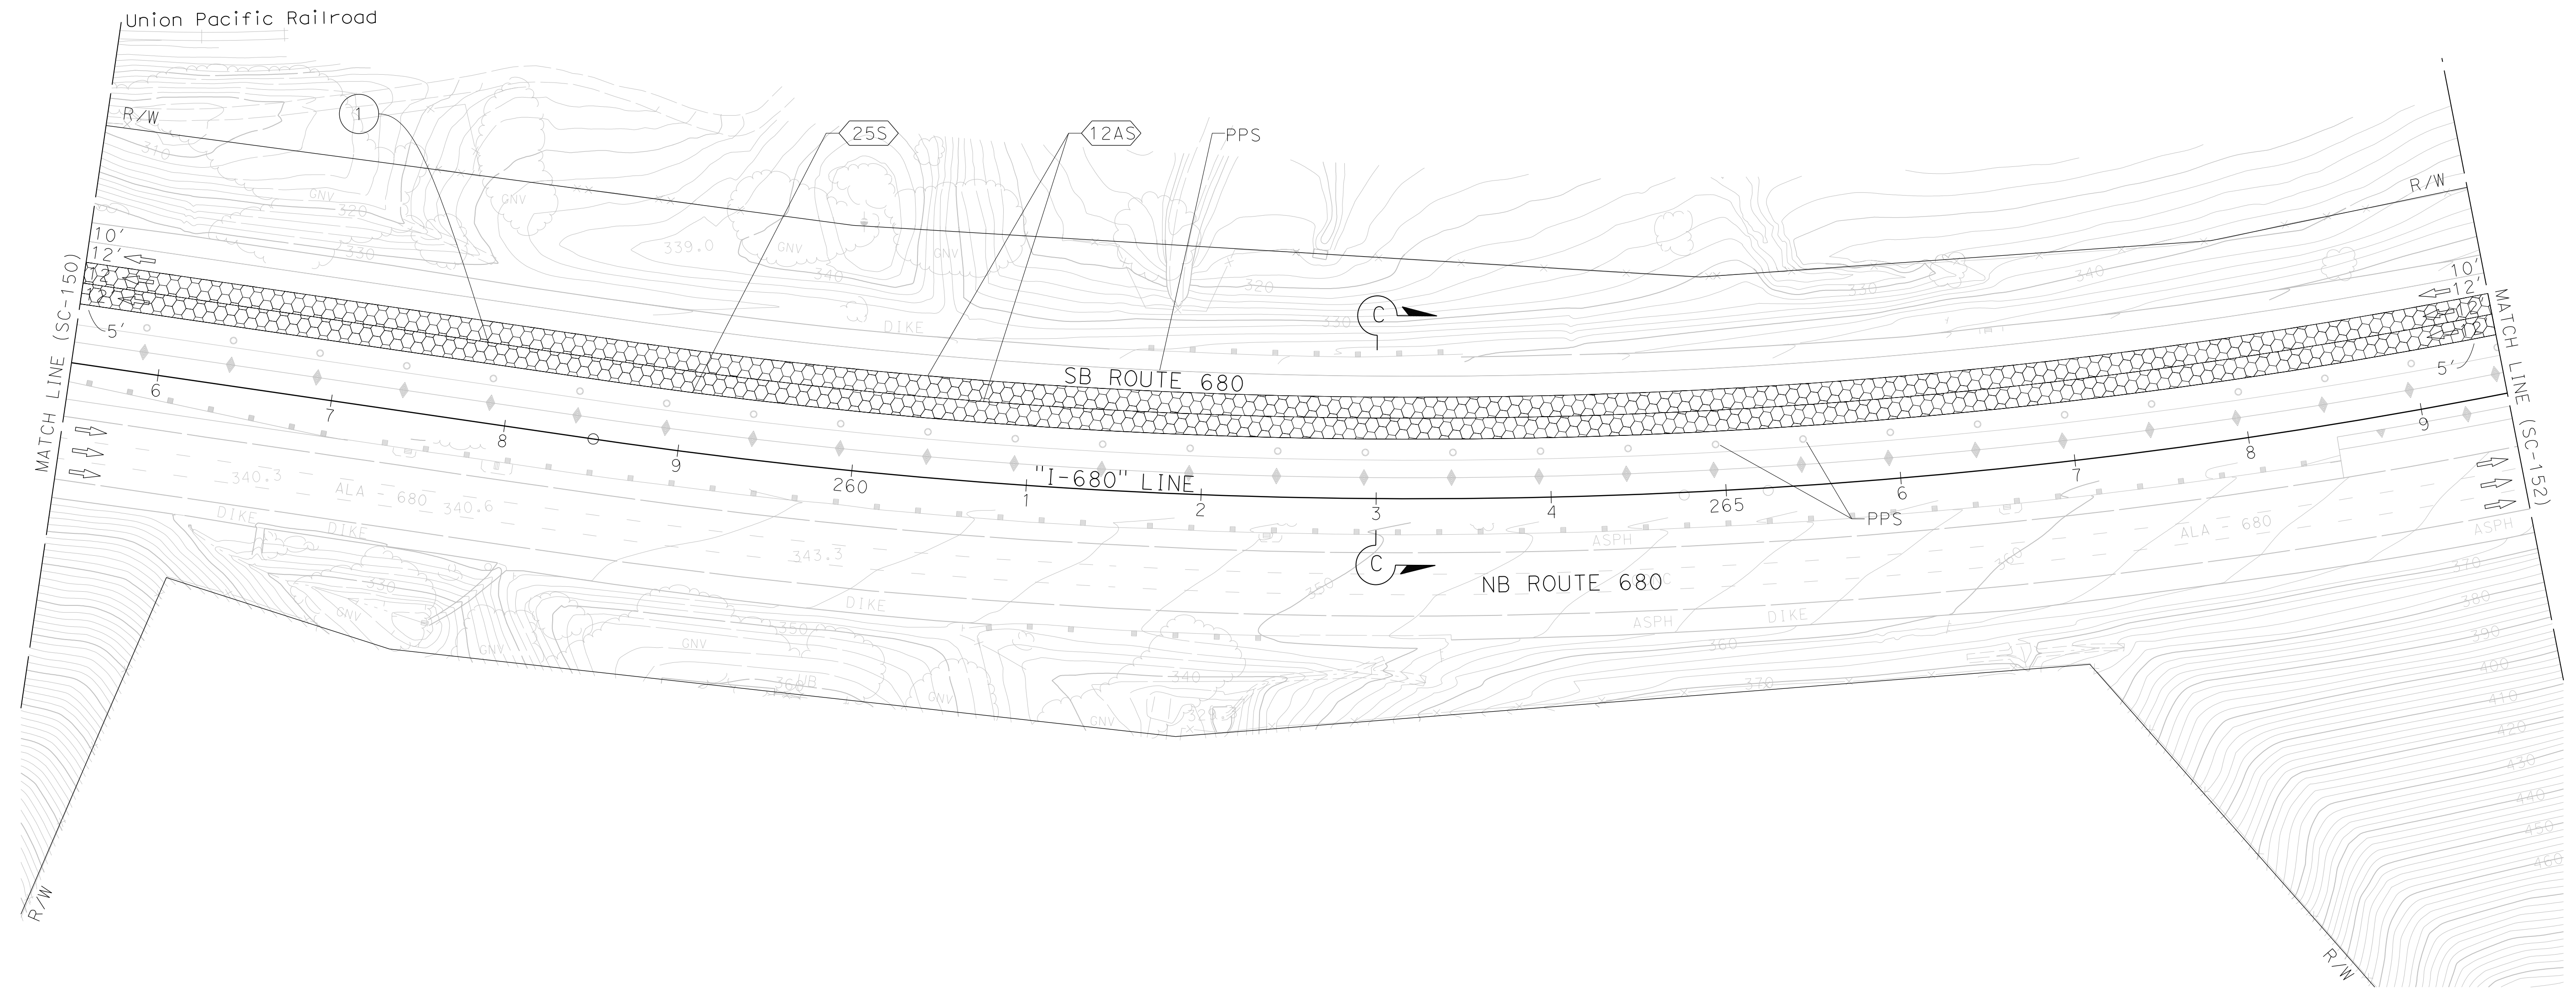

## STAGE CONSTRUCTION AND TRAFFIC HANDLING PLAN STAGE 3

SCALE: 1" = 50'

**SC-151**


FOR NOTES, ABBREVIATIONS AND  
LEGEND, SEE SHEET SC-1 AND SC-144

APPROVED FOR STAGE CONSTRUCTION AND TRAFFIC HANDLING WORK ONLY


LAST REVISION    DATE PLOTTED => 3/21/2022  
 09-29-21    TIME PLOTTED => 4:08:54 PM

X:\680\_SB\_EXPRESS\000\_CAD\Submit\101\101\CADD\_submit\101\101\0420000235ma152.dgn  
 STATE OF CALIFORNIA - DEPARTMENT OF TRANSPORTATION  
 CONSULTANT FUNCTIONAL SUPERVISOR: TIMOTHY J. LEE  
 CALCULATED/DESIGNED BY: JAMEY VALDIVIA  
 CHECKED BY: ERIN MCPHERSON  
 REVISED BY: J.V.  
 DATE REVISED: 9-29-21

NOTE:  
 FOR ACCURATE RIGHT OF WAY DATA, CONTACT  
 RIGHT OF WAY ENGINEERING AT THE DISTRICT OFFICE.

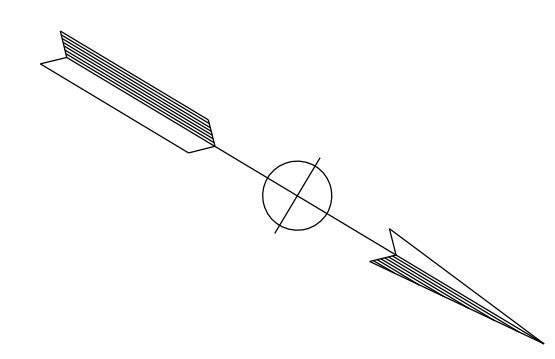

Dist	COUNTY	ROUTE	POST MILES TOTAL PROJECT	SHEET No.	TOTAL SHEETS
04	Ala, CC	680	R11.0/R21.9, RO.0/RO.9	665	1710
			9-29-21		
REGISTERED CIVIL ENGINEER			DATE		
October 8, 2021			PLANS APPROVAL DATE		
<small>THE STATE OF CALIFORNIA OR ITS OFFICERS OR AGENTS SHALL NOT BE RESPONSIBLE FOR THE ACCURACY OR COMPLETENESS OF SCANNED COPIES OF THIS PLAN SHEET.</small>					
WMH CORPORATION 55 South Market St Suite 1200 San Jose, CA 95113			ALAMEDA CTC 1111 Broadway Suite 800 Oakland, CA 94607		

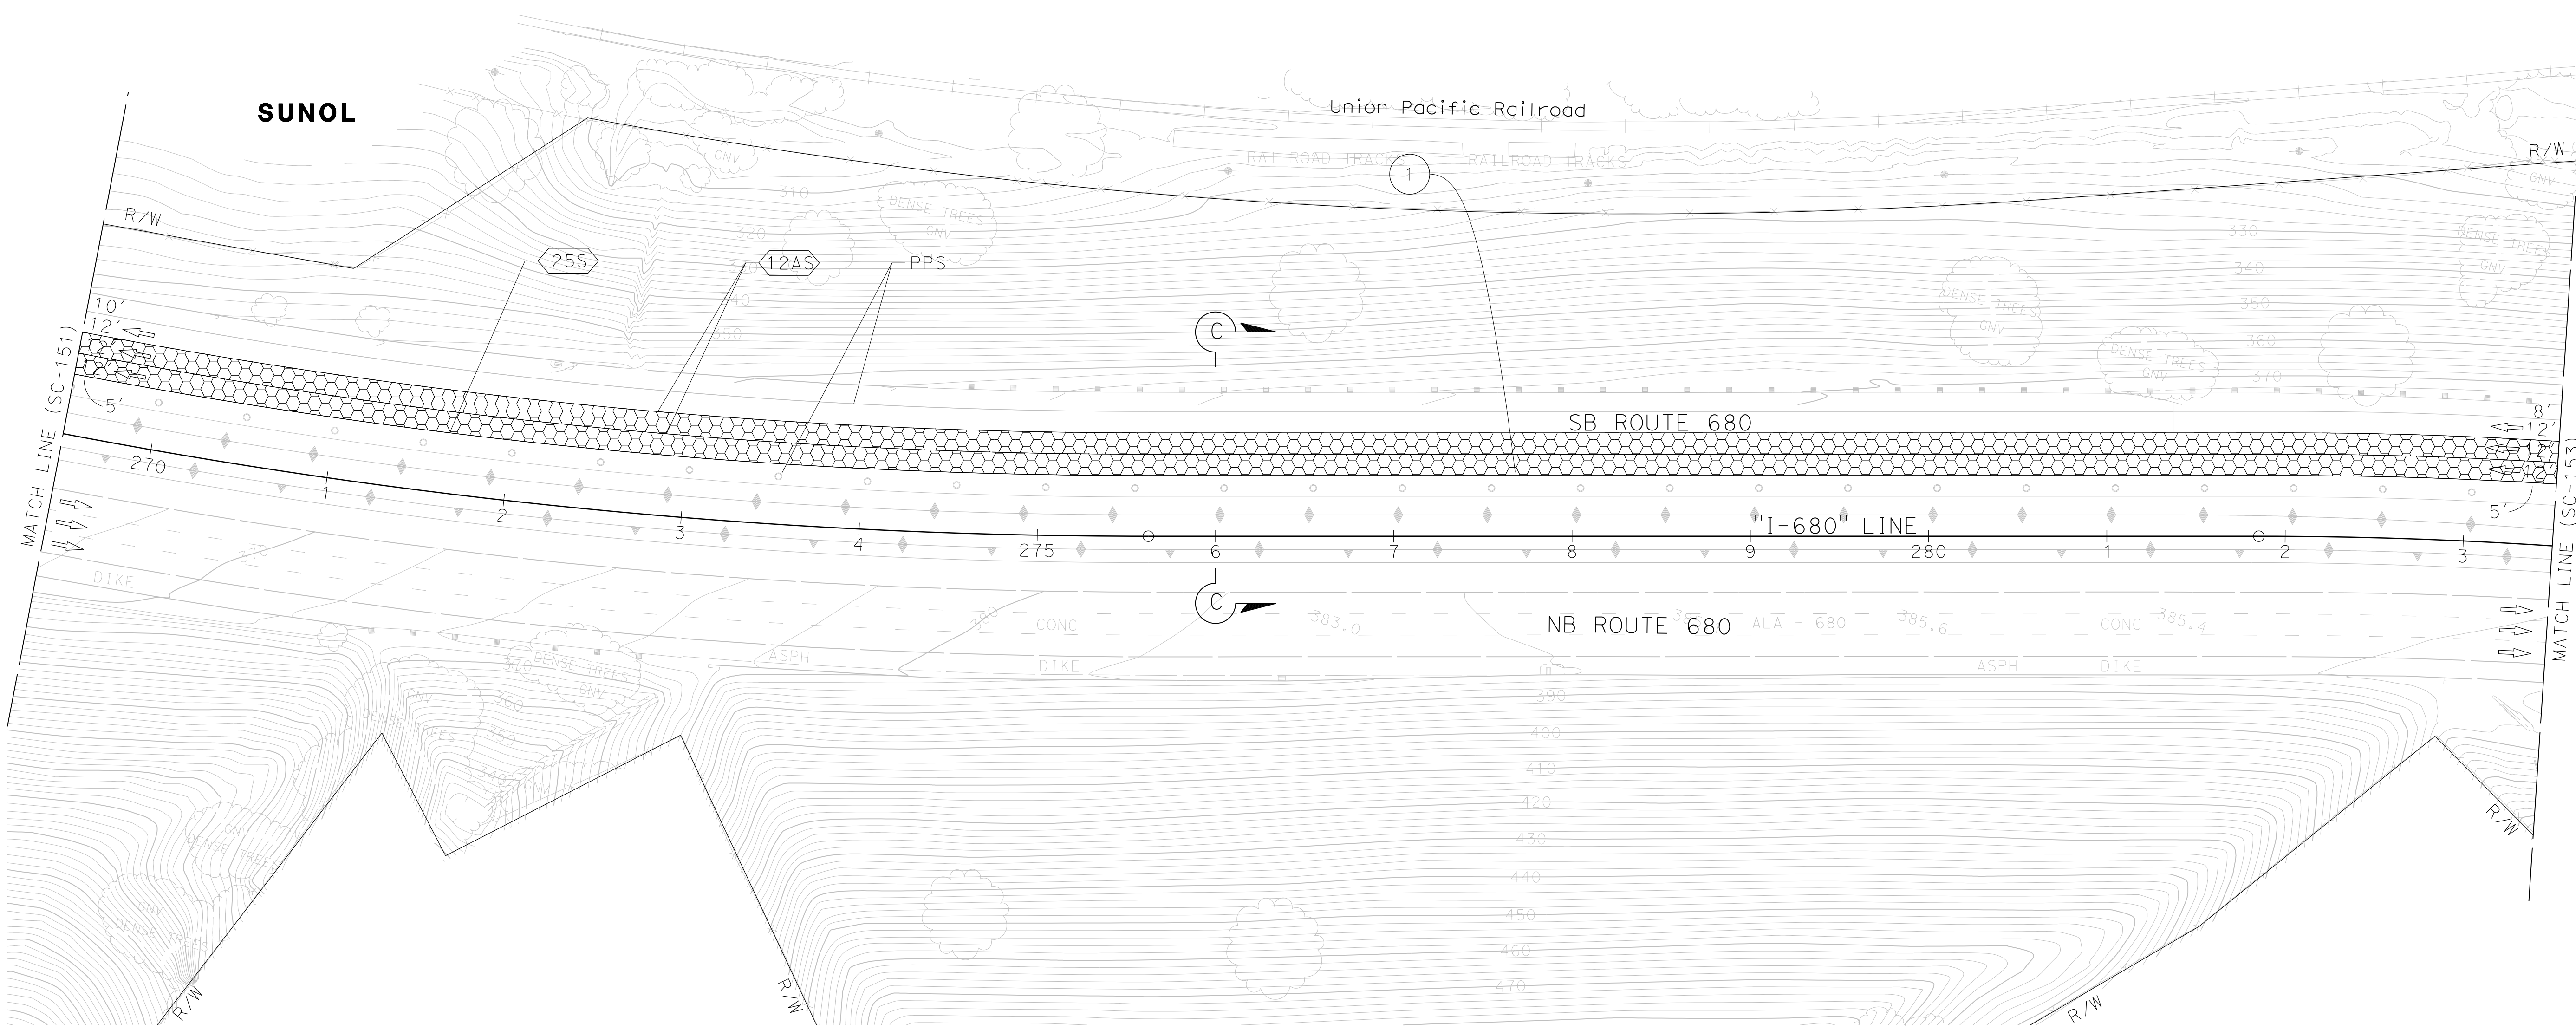

FOR NOTES, ABBREVIATIONS AND LEGEND, SEE SHEET SC-1 AND SC-144

APPROVED FOR STAGE CONSTRUCTION AND TRAFFIC HANDLING WORK ONLY


## STAGE CONSTRUCTION AND TRAFFIC HANDLING PLAN STAGE 3

SCALE: 1" = 50'

**SC-152**

LAST REVISION: DATE PLOTTED => 3/21/2022, 09-29-21 | TIME PLOTTED => 4:09:00 PM


Dist	COUNTY	ROUTE	POST MILES TOTAL PROJECT	SHEET No.	TOTAL SHEETS
04	Ala, CC	680	R11.0/R21.9, RO.0/RO.9	666	1710
			REGISTERED CIVIL ENGINEER	DATE	
			Erin D. McPherson	9-29-21	
			PLANS APPROVAL DATE		
			October 8, 2021		
WMH CORPORATION			ALAMEDA CTC		
55 South Market St			1111 Broadway		
Suite 1200			Suite 800		
San Jose, CA 95113			Oakland, CA 94607		

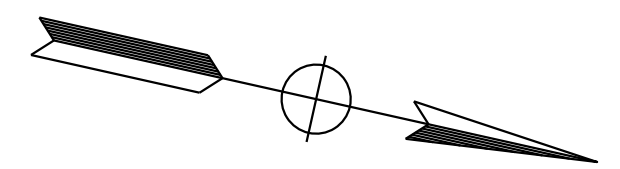

**NOTE:**  
FOR ACCURATE RIGHT OF WAY DATA, CONTACT RIGHT OF WAY ENGINEERING AT THE DISTRICT OFFICE.

O:\00300\DRAWING\FINAL\_P5&E\0420000235m0153.dgn  
 STATE OF CALIFORNIA - DEPARTMENT OF TRANSPORTATION  
 Er Catrans®  
 USERNAME => p302438  
 DGN FILE => 0420000235m0153.dgn

CALCULATED/DESIGNED BY	JAMEY VALDIVIA
CHECKED BY	ERIN MCPHERSON
CONSULTANT FUNCTIONAL SUPERVISOR	TIMOTHY J. LEE
REVISOR	JV
DATE REVISED	9-29-21

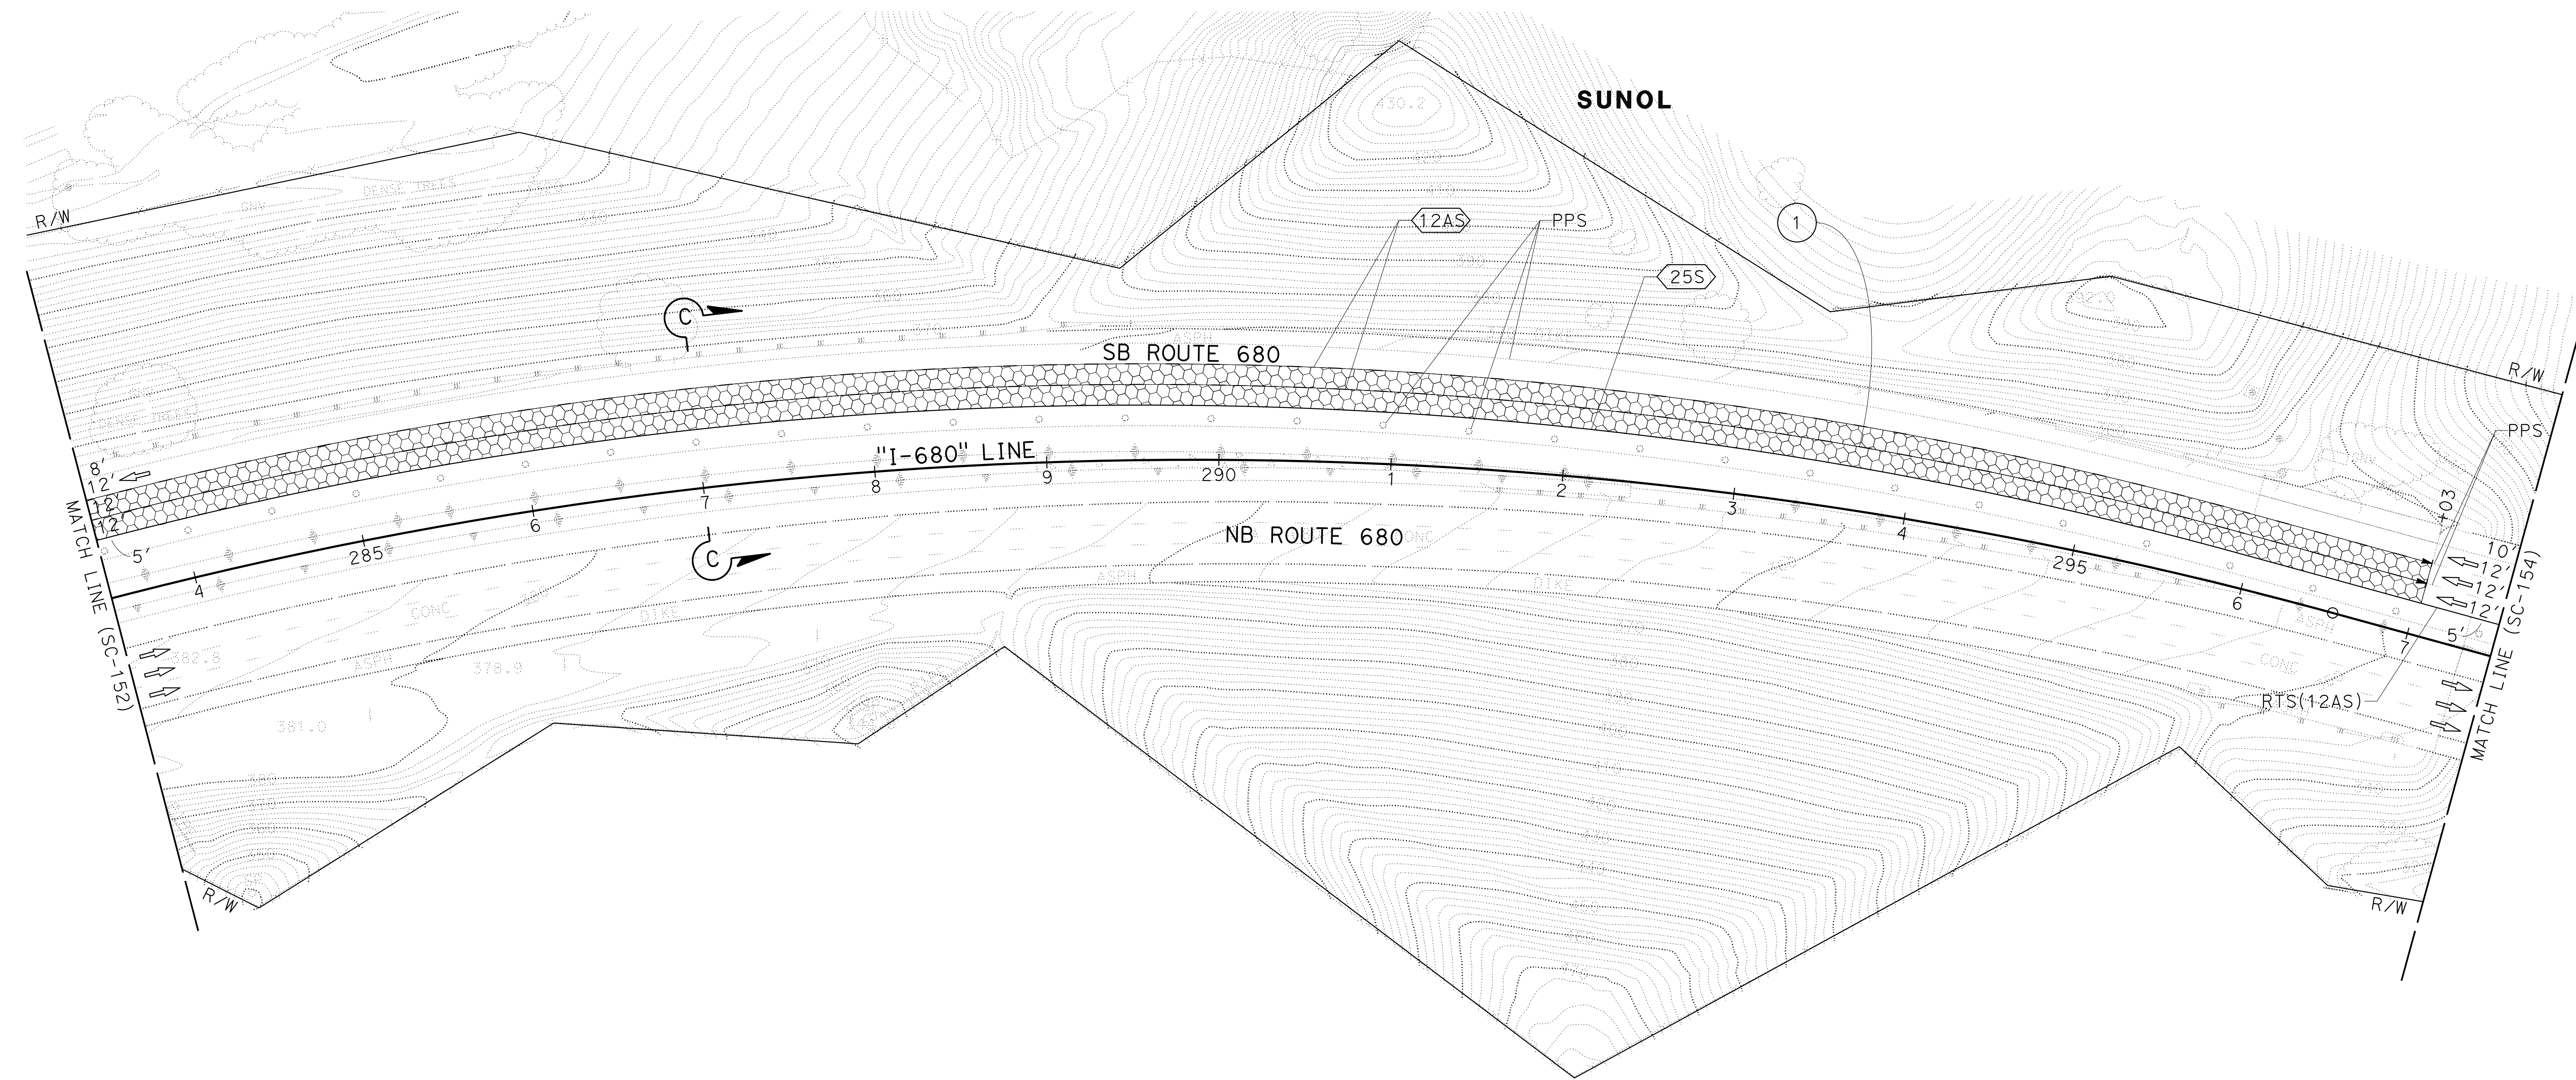

FOR NOTES, ABBREVIATIONS AND LEGEND, SEE SHEET SC-1 AND SC-144

APPROVED FOR STAGE CONSTRUCTION AND TRAFFIC HANDLING WORK ONLY


**STAGE CONSTRUCTION AND TRAFFIC HANDLING PLAN  
STAGE 3**

SCALE: 1" = 50'

**SC-153**


LAST REVISION: DATE PLOTTED => 8-MAR-2022  
 09-29-21 TIME PLOTTED => 10:10

Dist	COUNTY	ROUTE	POST MILES TOTAL PROJECT	SHEET No.	TOTAL SHEETS
04	Ala, CC	680	R11.0/R21.9, R0.0/R0.9	667	1710
			9-29-21		
REGISTERED CIVIL ENGINEER			DATE		
			October 8, 2021		
			PLANS APPROVAL DATE		
<small>THE STATE OF CALIFORNIA OR ITS OFFICERS OR AGENTS SHALL NOT BE RESPONSIBLE FOR THE ACCURACY OR COMPLETENESS OF SCANNED COPIES OF THIS PLAN SHEET.</small>					
WMH CORPORATION 55 South Market St Suite 1200 San Jose, CA 95113			ALAMEDA CTC 1111 Broadway Suite 800 Oakland, CA 94607		

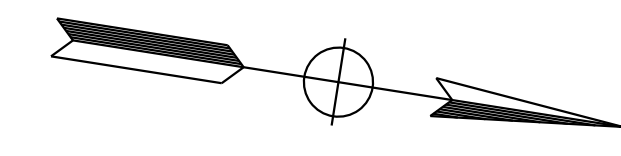

NOTE:  
FOR ACCURATE RIGHT OF WAY DATA, CONTACT  
RIGHT OF WAY ENGINEERING AT THE DISTRICT OFFICE.

STATE OF CALIFORNIA - DEPARTMENT OF TRANSPORTATION	CONSULTANT	FUNCTIONAL SUPERVISOR	DESIGNED BY	REVISOR	DATE
	JAMEY VALDIVIA	TIMOTHY J. LEE	ERIN MCPHERSON	JV	9-29-21
	ERIN MCPHERSON				

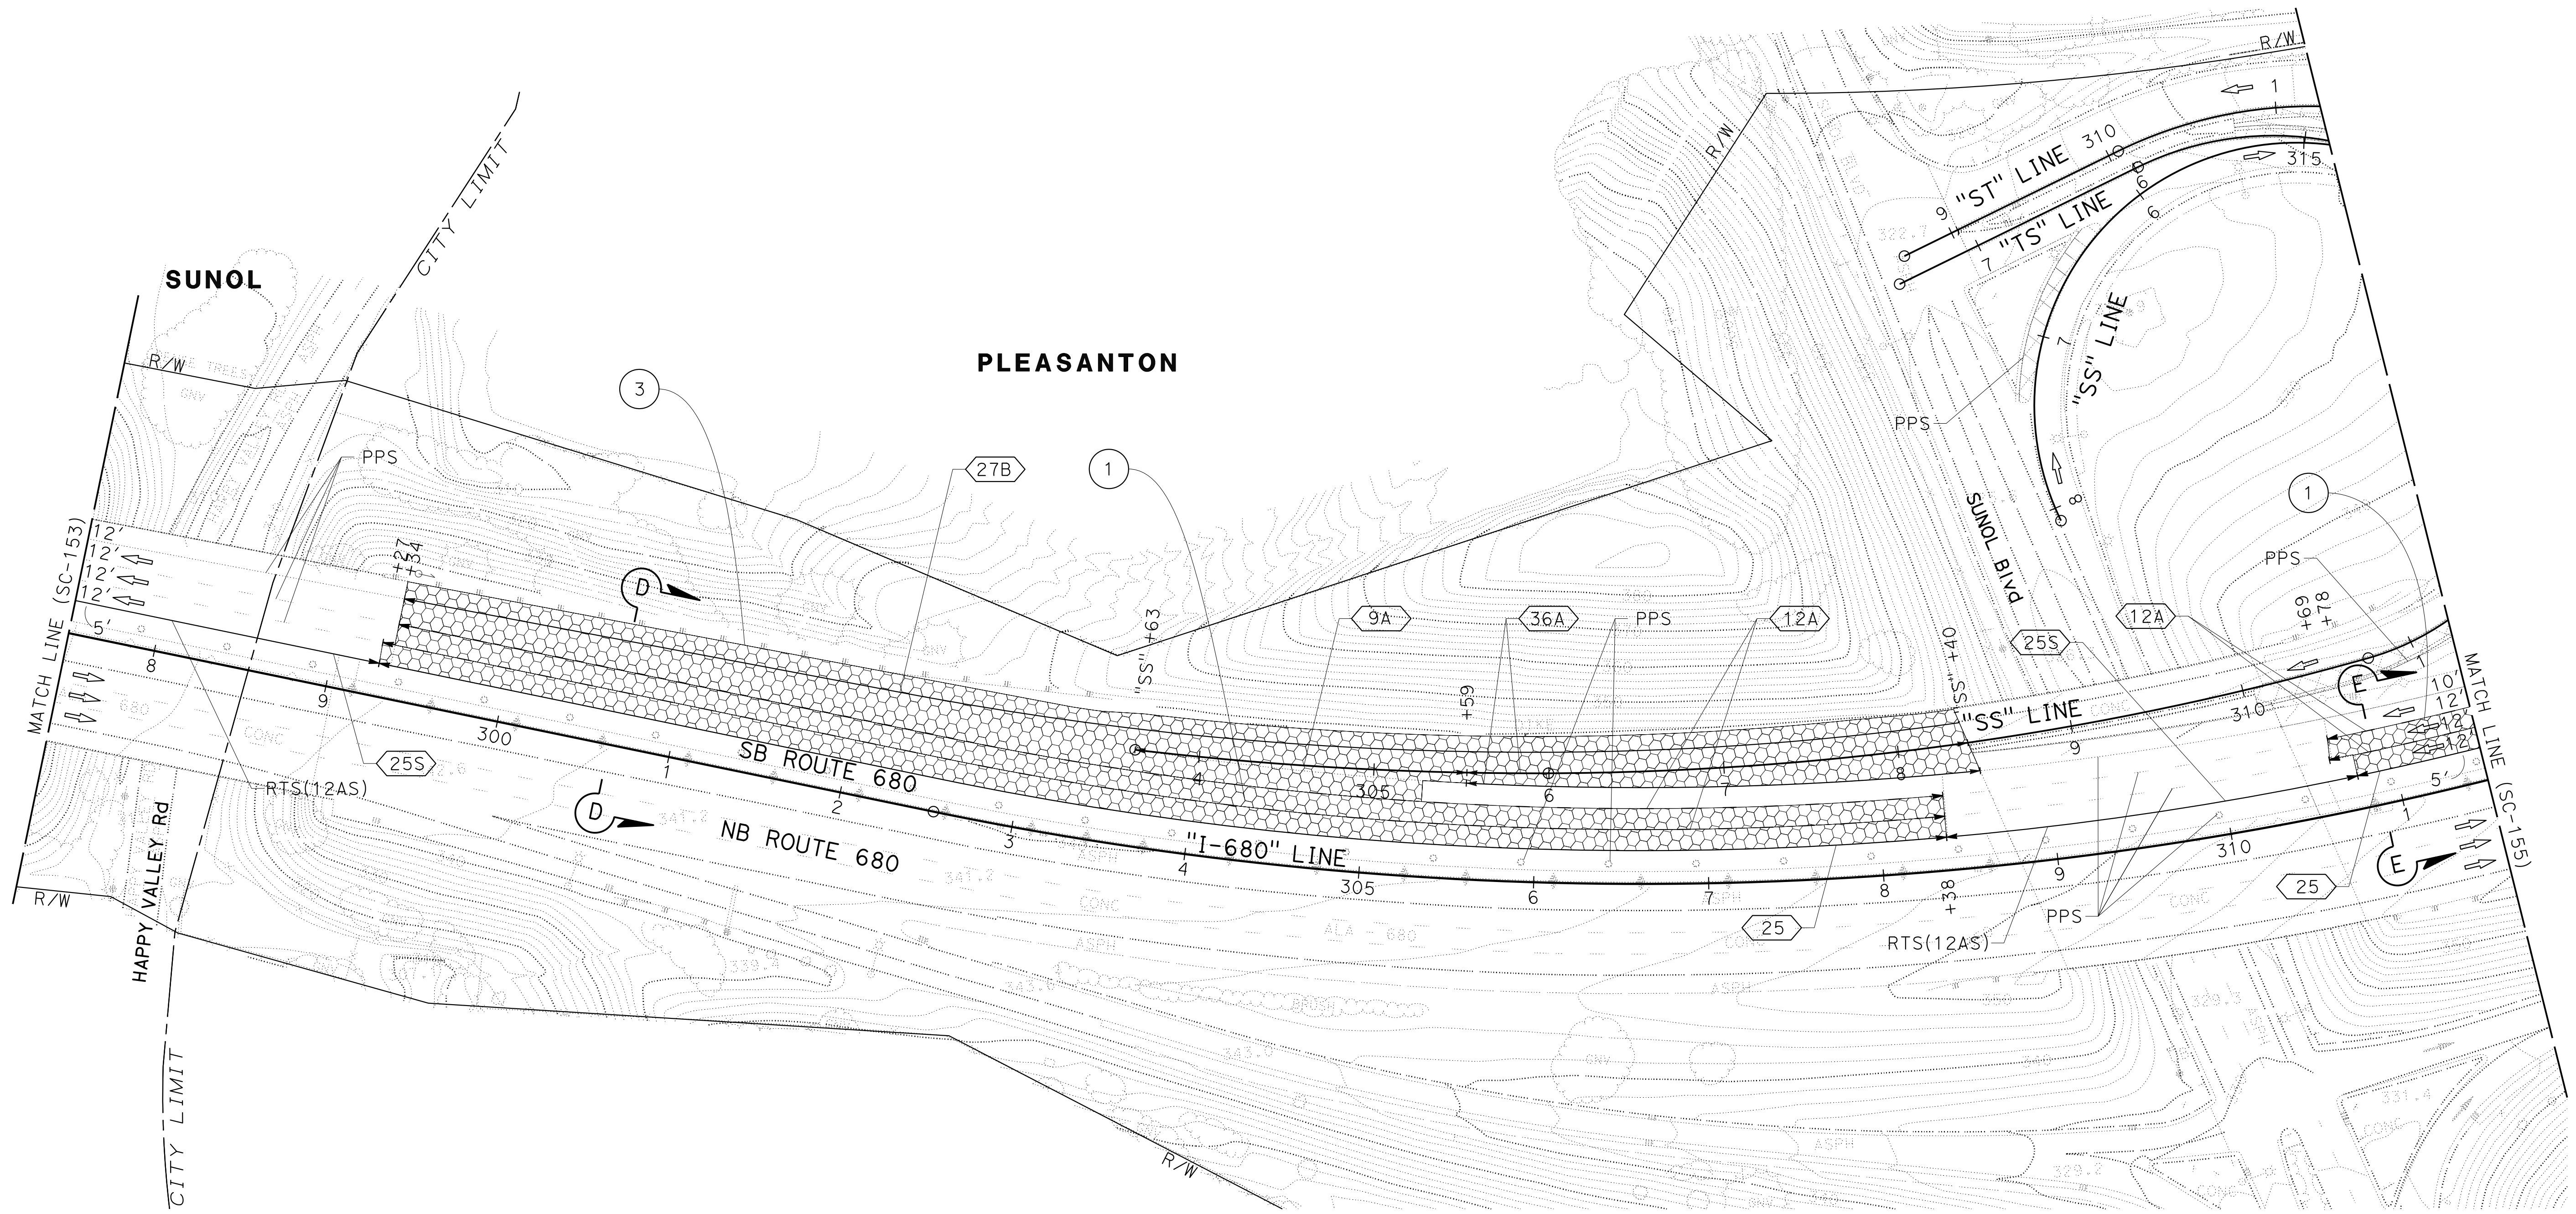

FOR NOTES, ABBREVIATIONS AND  
LEGEND, SEE SHEET SC-1 AND SC-144

APPROVED FOR STAGE CONSTRUCTION AND TRAFFIC HANDLING WORK ONLY


**STAGE CONSTRUCTION  
AND TRAFFIC HANDLING PLAN  
STAGE 3**

SCALE: 1" = 50'

**SC-154**


LAST REVISION DATE PLOTTED => 8-MAR-2022 09-29-21 TIME PLOTTED => 10:11

NOTE:  
FOR ACCURATE RIGHT OF WAY DATA, CONTACT  
RIGHT OF WAY ENGINEERING AT THE DISTRICT OFFICE.

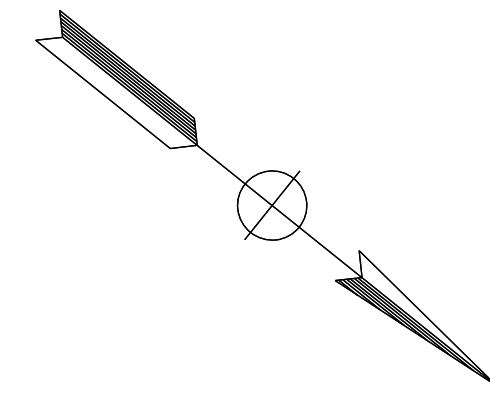

Dist	COUNTY	ROUTE	POST MILES TOTAL PROJECT	SHEET No.	TOTAL SHEETS
04	Ala, CC	680	R11.0/R21.9, R0.0/R0.9	668	1710
			REGISTERED CIVIL ENGINEER DATE 9-29-21 October 8, 2021 PLANS APPROVAL DATE		
WMH CORPORATION 55 South Market St Suite 1200 San Jose, CA 95113			ALAMEDA CTC 1111 Broadway Suite 800 Oakland, CA 94607		

CALCULATED- DESIGNED BY	REVISOR	DATE	REVISOR	DATE
CHECKED BY	DATE	REVISOR	DATE	REVISOR
CONSULTANT FUNCTIONAL SUPERVISOR	DATE	REVISOR	DATE	REVISOR
DEPARTMENT OF TRANSPORTATION	DATE	REVISOR	DATE	REVISOR
STATE OF CALIFORNIA	DATE	REVISOR	DATE	REVISOR
	DATE	REVISOR	DATE	REVISOR
	DATE	REVISOR	DATE	REVISOR
	DATE	REVISOR	DATE	REVISOR
	DATE	REVISOR	DATE	REVISOR
	DATE	REVISOR	DATE	REVISOR

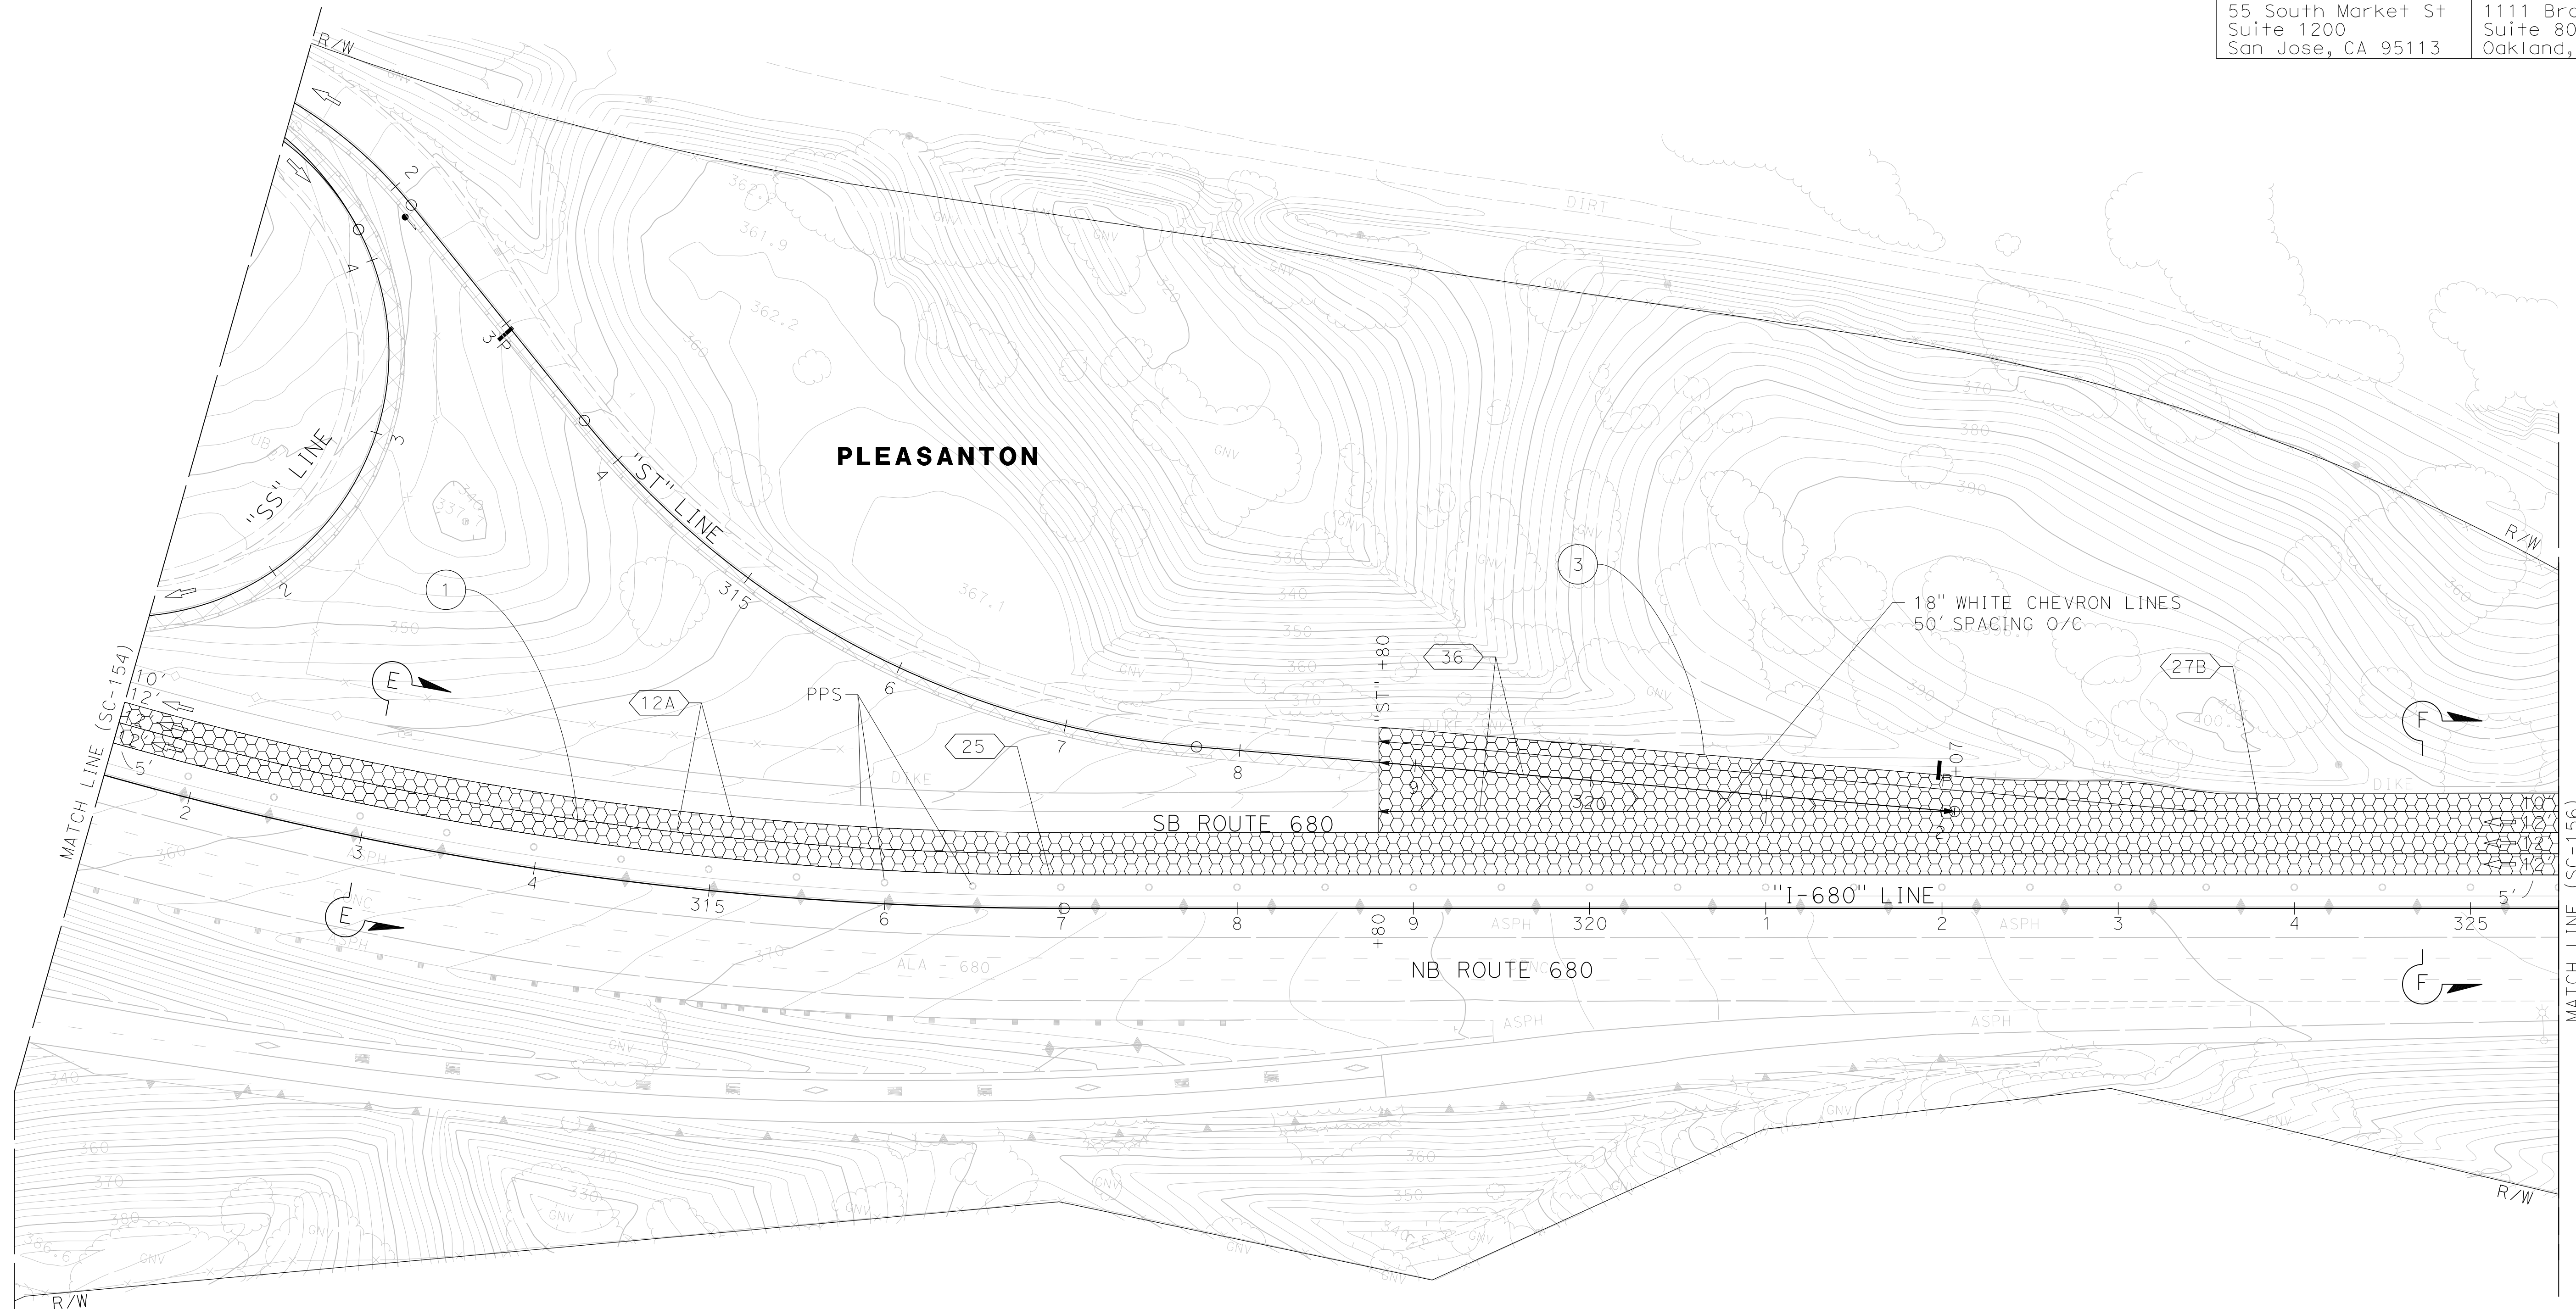

FOR NOTES, ABBREVIATIONS AND  
LEGEND, SEE SHEET SC-1 AND SC-144

APPROVED FOR STAGE CONSTRUCTION AND TRAFFIC HANDLING WORK ONLY

**STAGE CONSTRUCTION  
AND TRAFFIC HANDLING PLAN  
STAGE 3**

SCALE: 1" = 50'


**SC-155**

LAST REVISION DATE PLOTTED => 3/21/2022 09-29-21 TIME PLOTTED => 4:09:15 PM




NOTE:  
 FOR ACCURATE RIGHT OF WAY DATA, CONTACT  
 RIGHT OF WAY ENGINEERING AT THE DISTRICT OFFICE.

Dist	COUNTY	ROUTE	POST MILES TOTAL PROJECT	SHEET No.	TOTAL SHEETS
04	Ala, CC	680	R11.0/R21.9, RO.0/RO.9	670	1710
			9-29-21		
REGISTERED CIVIL ENGINEER			DATE		
			October 8, 2021		
			PLANS APPROVAL DATE		
<small>THE STATE OF CALIFORNIA OR ITS OFFICERS OR AGENTS SHALL NOT BE RESPONSIBLE FOR THE ACCURACY OR COMPLETENESS OF SCANNED COPIES OF THIS PLAN SHEET.</small>					
WMH CORPORATION 55 South Market St Suite 1200 San Jose, CA 95113			ALAMEDA CTC 1111 Broadway Suite 800 Oakland, CA 94607		

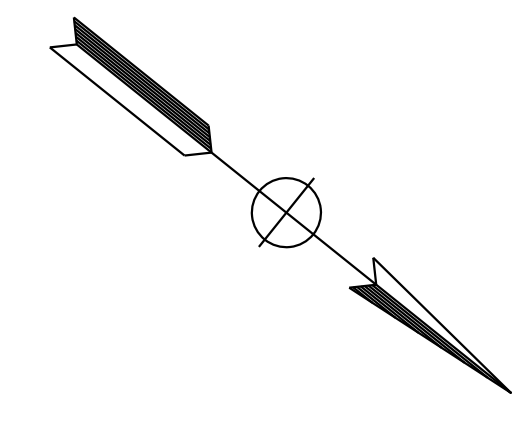

			JV	9-29-21	
			REVISOR	DATE	
	JAMEY VALDIVIA				
	ERIN MCPHERSON				
	CHECKED BY				
	TIMOTHY J. LEE				
	CONSULTANT				
	FUNCTIONAL SUPERVISOR				
	DESIGNED BY				
	CALCULATED BY				

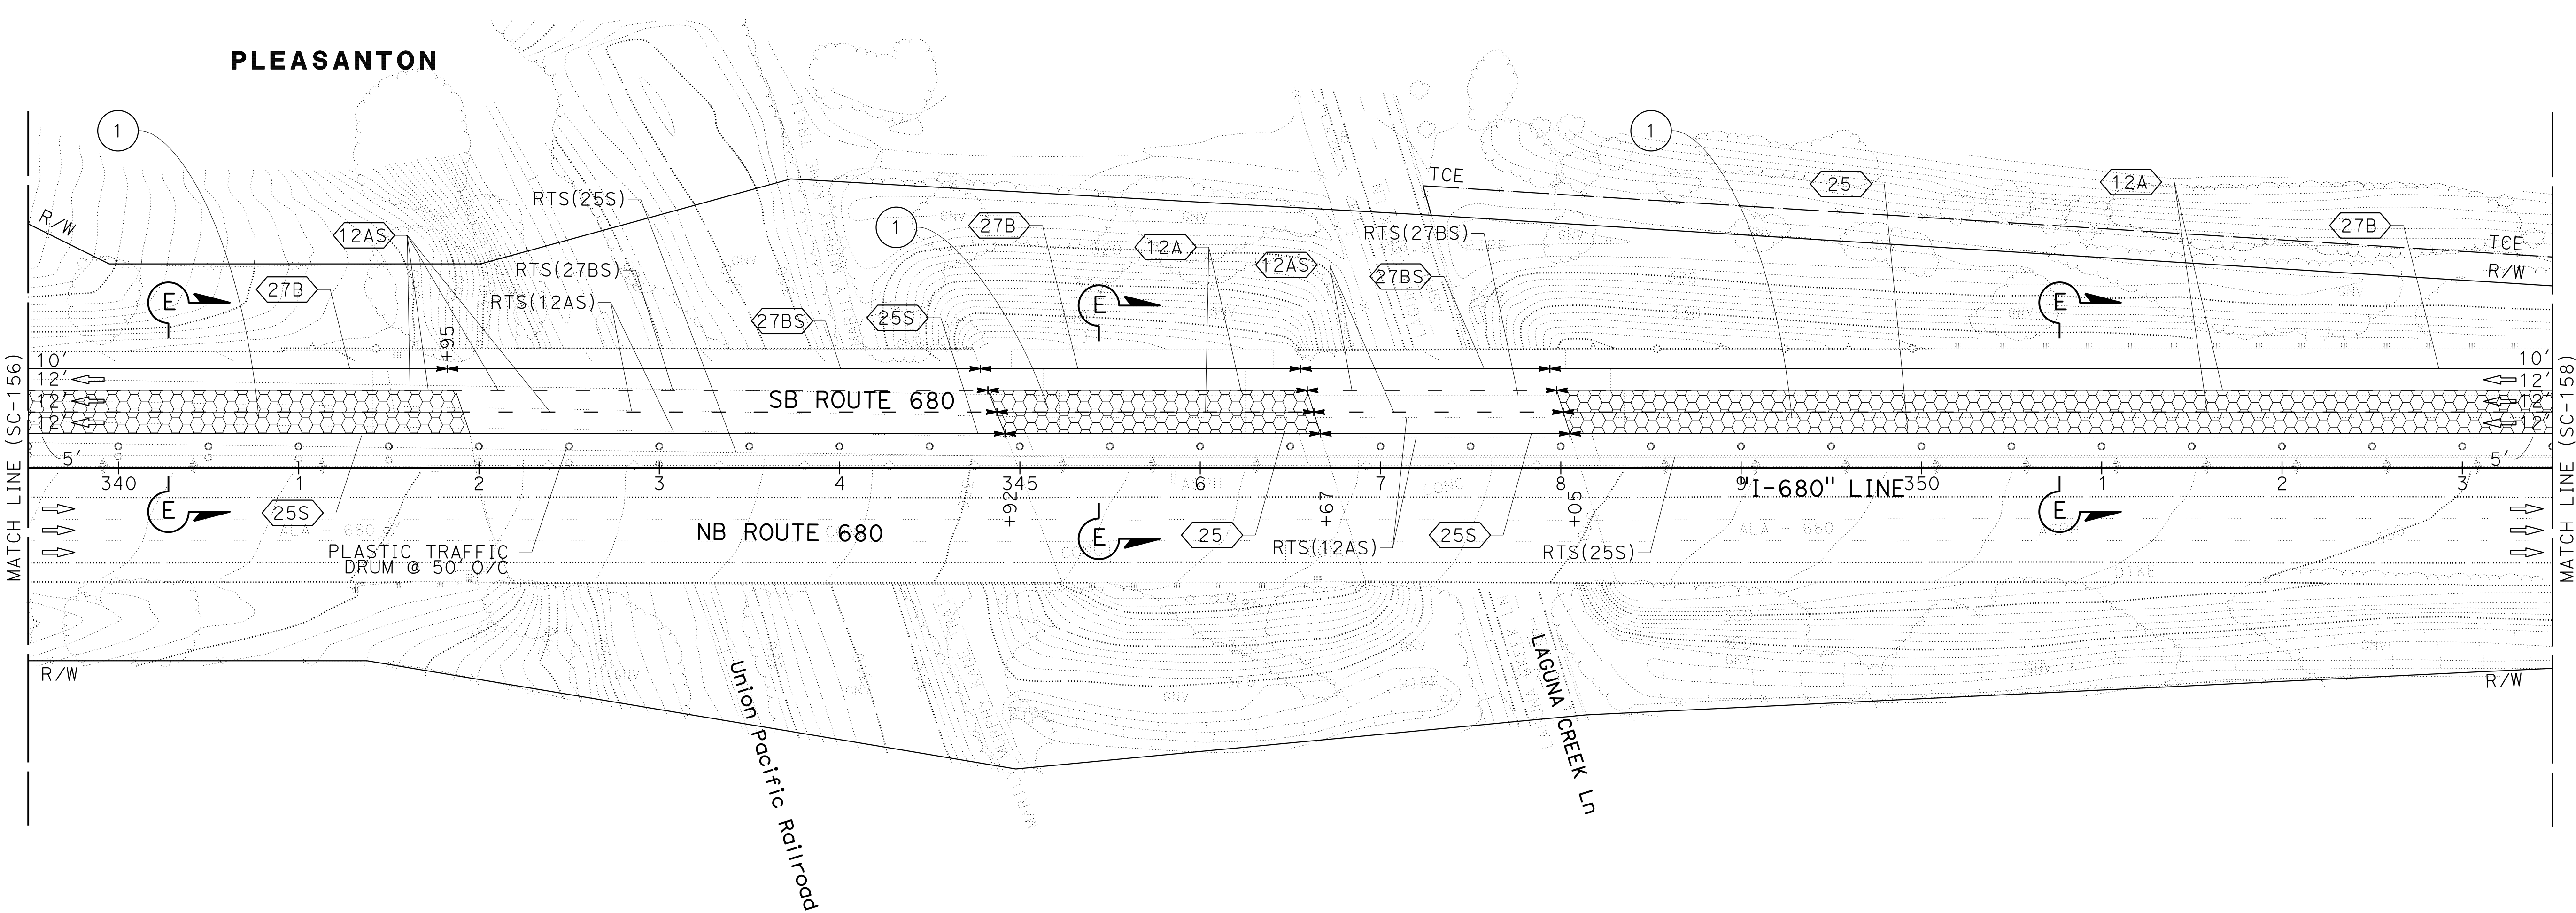

FOR NOTES, ABBREVIATIONS AND  
 LEGEND, SEE SHEET SC-1 AND SC-144

APPROVED FOR STAGE CONSTRUCTION AND TRAFFIC HANDLING WORK ONLY

### STAGE CONSTRUCTION AND TRAFFIC HANDLING PLAN STAGE 3

SCALE: 1" = 50'

**SC-157**

X:\680\_SB\_EXPRESS\000\_CAD\Submittal\0420000235ma158.dgn  
 STATE OF CALIFORNIA - DEPARTMENT OF TRANSPORTATION  
 CONSULTANT FUNCTIONAL SUPERVISOR  
 JAMEY VALDIVIA  
 ERIN MCPHERSON  
 TIMOTHY J. LEE  
 CHECKED BY  
 DESIGNED BY  
 REVISIONS  
 REVISED BY  
 DATE REVISED  
 JV  
 9-29-21

NOTE:  
 FOR ACCURATE RIGHT OF WAY DATA, CONTACT  
 RIGHT OF WAY ENGINEERING AT THE DISTRICT OFFICE.

Dist	COUNTY	ROUTE	POST MILES TOTAL PROJECT	SHEET No.	TOTAL SHEETS
04	Ala, CC	680	R11.0/R21.9, R0.0/R0.9	671	1710



ERIN D. McPHERSON  
 REGISTERED CIVIL ENGINEER  
 No. C91111  
 Exp. 3-31-24  
 CIVIL  
 STATE OF CALIFORNIA

9-29-21  
 DATE  
 REGISTERED CIVIL ENGINEER

October 8, 2021  
 PLANS APPROVAL DATE

THE STATE OF CALIFORNIA OR ITS OFFICERS  
 OR AGENTS SHALL NOT BE RESPONSIBLE FOR  
 THE ACCURACY OR COMPLETENESS OF SCANNED  
 COPIES OF THIS PLAN SHEET.

WMH CORPORATION 55 South Market St Suite 1200 San Jose, CA 95113	ALAMEDA CTC 1111 Broadway Suite 800 Oakland, CA 94607
---------------------------------------------------------------------------	----------------------------------------------------------------

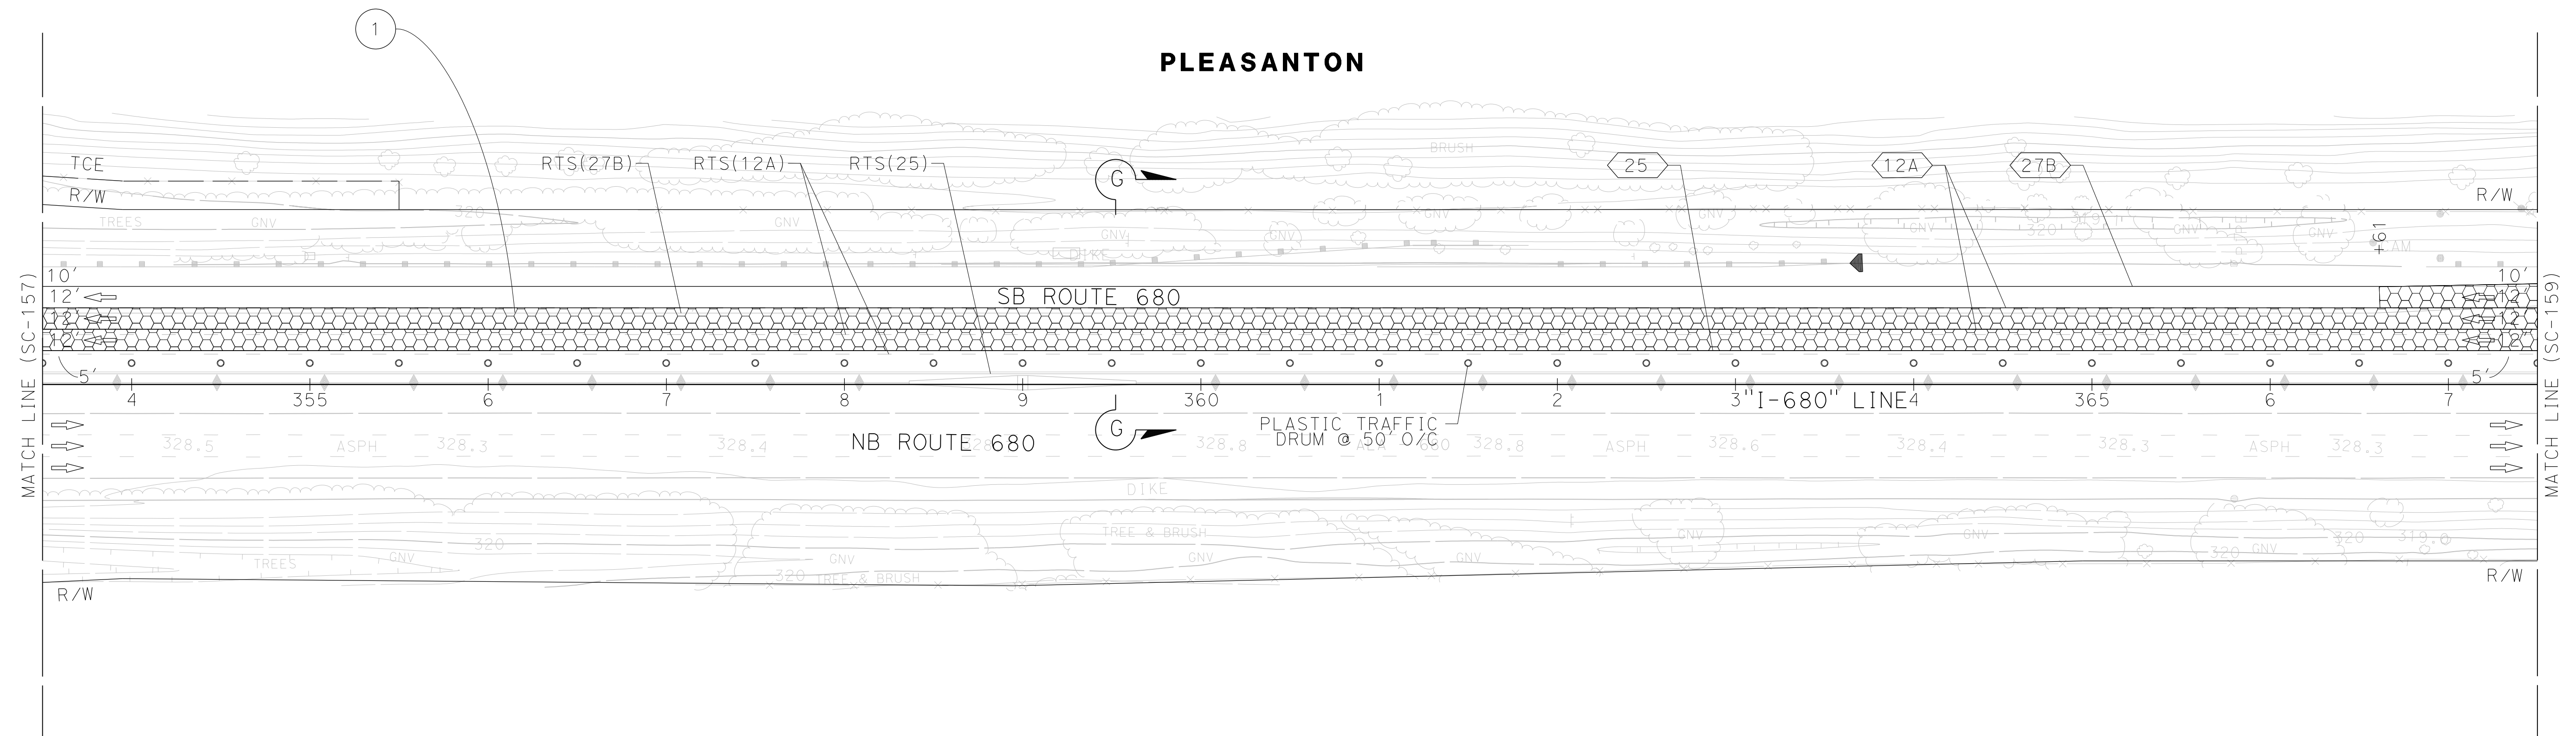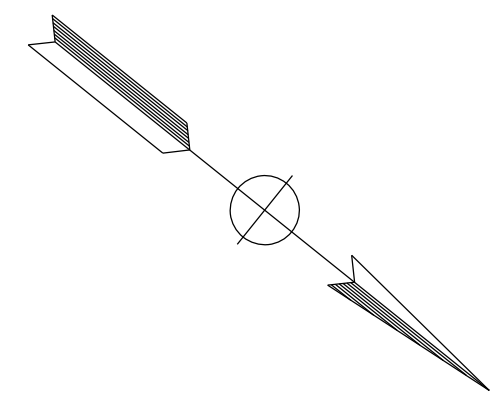

FOR NOTES, ABBREVIATIONS AND  
 LEGEND, SEE SHEET SC-1 AND SC-144

APPROVED FOR STAGE CONSTRUCTION AND TRAFFIC HANDLING WORK ONLY

## STAGE CONSTRUCTION AND TRAFFIC HANDLING PLAN STAGE 3

SCALE: 1" = 50'

**SC-158**

LAST REVISION  
 09-29-21  
 DATE PLOTTED => 3/21/2022  
 TIME PLOTTED => 4:09:30 PM

Dist	COUNTY	ROUTE	POST MILES TOTAL PROJECT	SHEET No.	TOTAL SHEETS
04	Ala, CC	680	R11.0/R21.9, RO.0/RO.9	672	1710

<i>Erin D. McPherson</i>	9-29-21
REGISTERED CIVIL ENGINEER	DATE
October 8, 2021	
PLANS APPROVAL DATE	



  

REGISTERED PROFESSIONAL ENGINEER <b>ERIN D. MCPHERSON</b> No. C91111 Exp. 3-31-24 CIVIL STATE OF CALIFORNIA
---

WMH CORPORATION 55 South Market St Suite 1200 San Jose, CA 95113	ALAMEDA CTC 1111 Broadway Suite 800 Oakland, CA 94607
---------------------------------------------------------------------------	----------------------------------------------------------------

NOTE:  
 FOR ACCURATE RIGHT OF WAY DATA, CONTACT  
 RIGHT OF WAY ENGINEERING AT THE DISTRICT OFFICE.

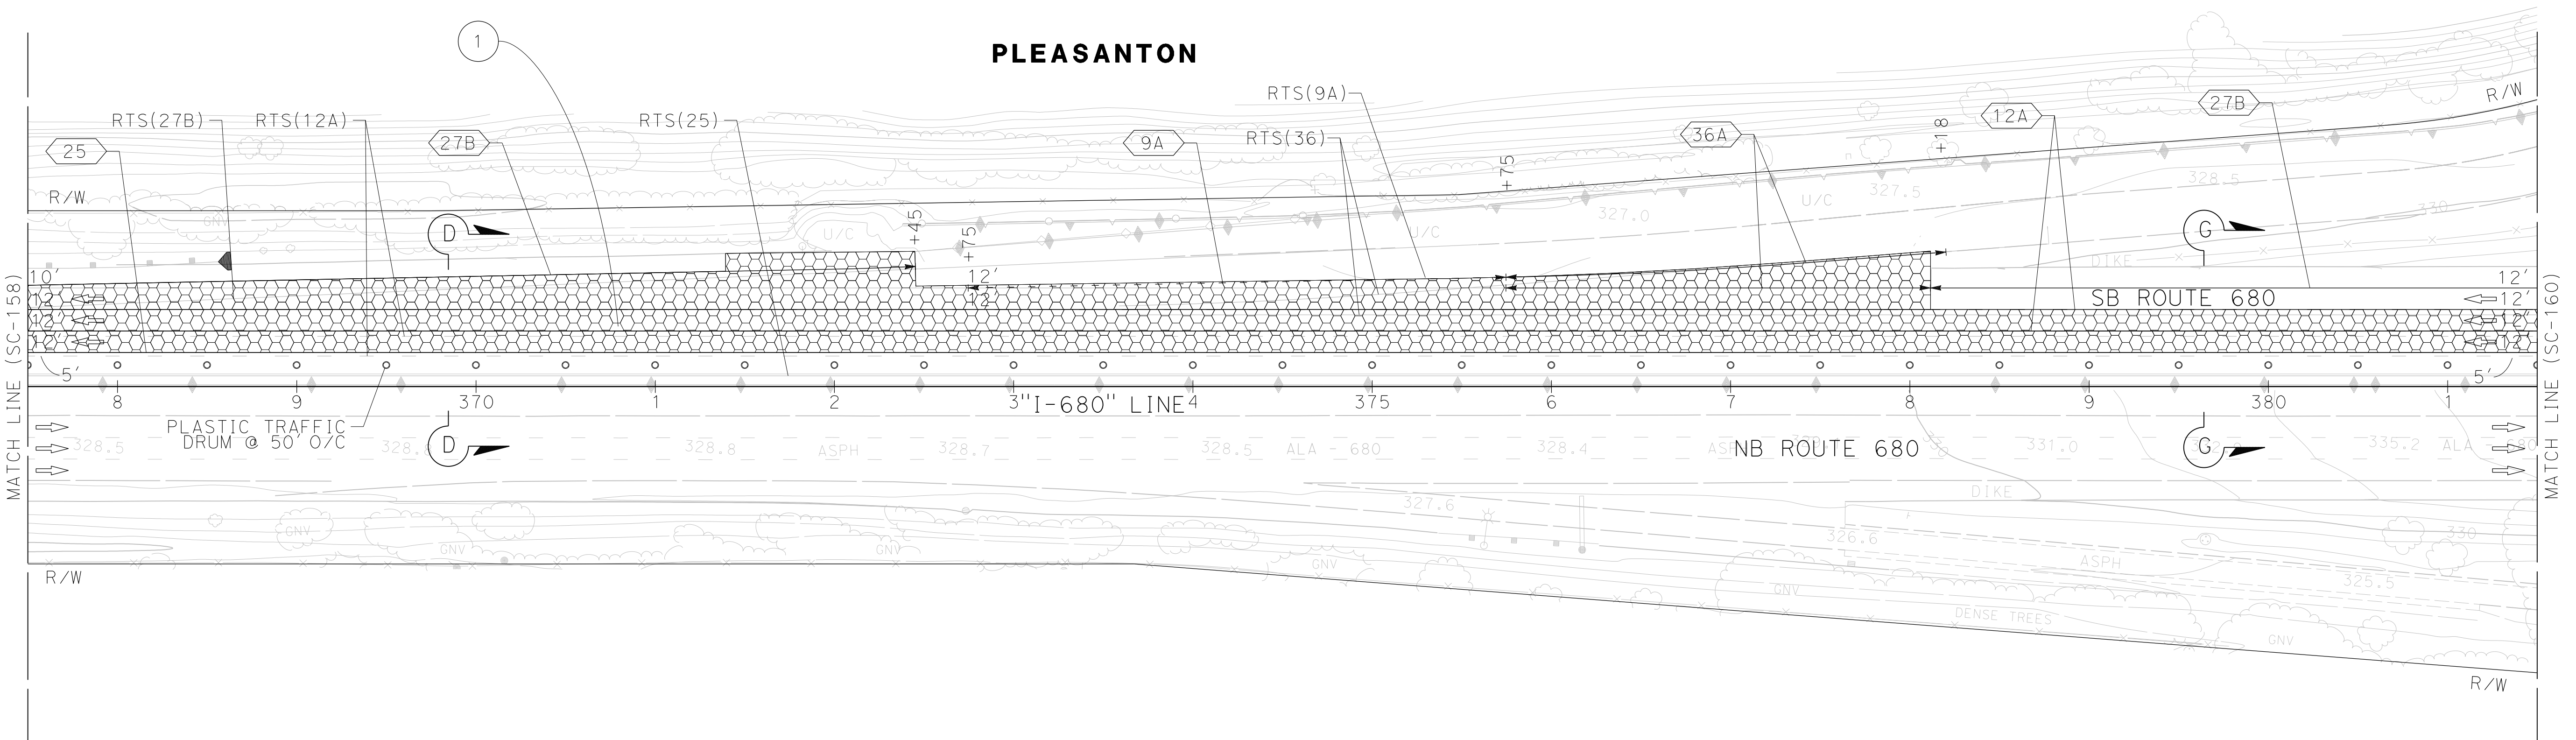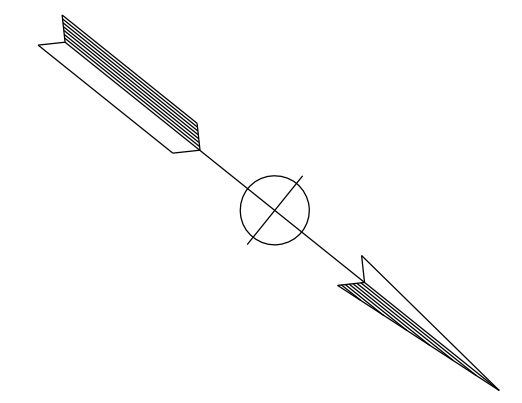

**STAGE CONSTRUCTION  
 AND TRAFFIC HANDLING PLAN  
 STAGE 3**

SCALE: 1" = 50'

**SC-159**

FOR NOTES, ABBREVIATIONS AND  
 LEGEND, SEE SHEET SC-1 AND SC-144

APPROVED FOR STAGE CONSTRUCTION AND TRAFFIC HANDLING WORK ONLY


X:\680\_SB\_EXPRESS\000\_CAD\Submittal\0420000235ma159.dgn  
 STATE OF CALIFORNIA - DEPARTMENT OF TRANSPORTATION  
 CONSULTANT FUNCTIONAL SUPERVISOR  
 JAMEY VALDIVIA  
 ERIN MCPHERSON  
 TIMOTHY J. LEE  
 CHECKED BY  
 DESIGNED BY  
 REVISIONS  
 REVISED BY  
 DATE REVISED  
 JV  
 9-29-21

Dist	COUNTY	ROUTE	POST MILES TOTAL PROJECT	SHEET No.	TOTAL SHEETS
04	Ala, CC	680	R11.0/R21.9, R0.0/R0.9	673	1710
			9-29-21		
ERIN D. McPHERSON			DATE		
REGISTERED CIVIL ENGINEER			October 8, 2021		
			PLANS APPROVAL DATE		
<small>THE STATE OF CALIFORNIA OR ITS OFFICERS OR AGENTS SHALL NOT BE RESPONSIBLE FOR THE ACCURACY OR COMPLETENESS OF SCANNED COPIES OF THIS PLAN SHEET.</small>					
WMH CORPORATION 55 South Market St Suite 1200 San Jose, CA 95113			ALAMEDA CTC 1111 Broadway Suite 800 Oakland, CA 94607		



NOTES:  
 1. FOR ACCURATE RIGHT OF WAY DATA, CONTACT RIGHT OF WAY ENGINEERING AT THE DISTRICT OFFICE.  
 2. PLACE FINAL PAVEMENT DELINEATION FOR BERNAL RAMP, AFTER WIDENING AND OVERLAY COMPLETION. FOR DETAILS SEE PD SHEETS.

REVISOR	DATE	REVISION
JV	9-29-21	
JAMEY VALDIVIA		
ERIN McPHERSON		
CALCULATED/DESIGNED BY	CHECKED BY	
TIMOTHY J. LEE		
CONSULTANT FUNCTIONAL SUPERVISOR		
DEPARTMENT OF TRANSPORTATION		

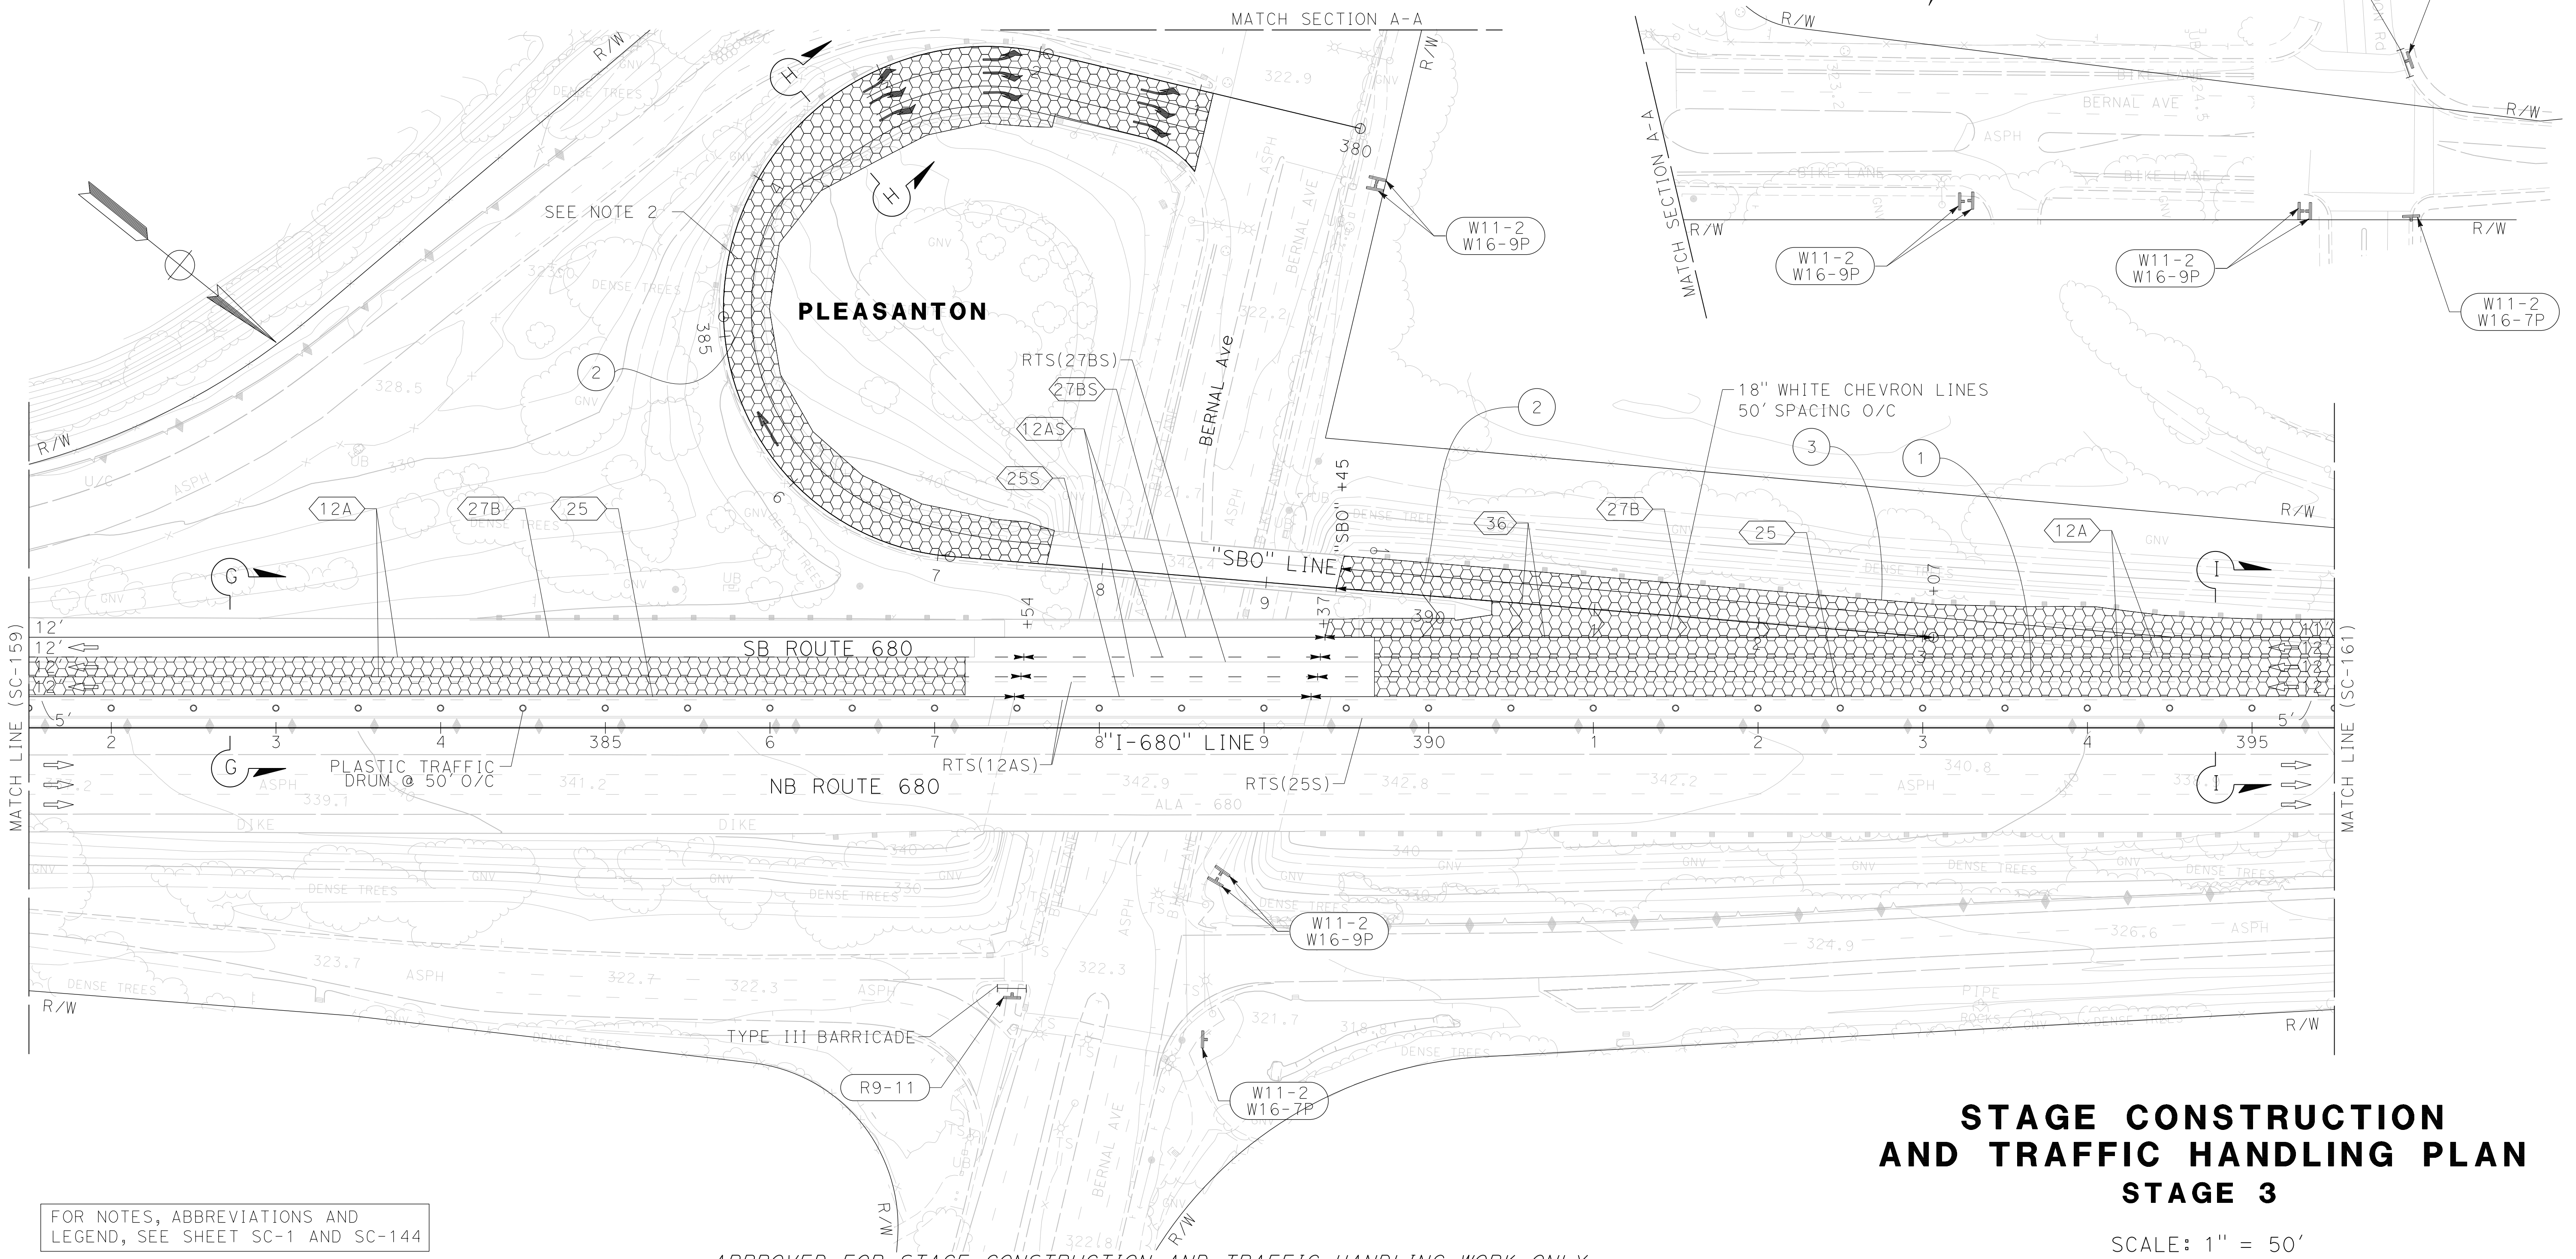

FOR NOTES, ABBREVIATIONS AND LEGEND, SEE SHEET SC-1 AND SC-144

APPROVED FOR STAGE CONSTRUCTION AND TRAFFIC HANDLING WORK ONLY

## STAGE CONSTRUCTION AND TRAFFIC HANDLING PLAN

### STAGE 3


SCALE: 1" = 50'

**SC-160**


LAST REVISION      DATE PLOTTED => 3/21/2022      09-29-21      TIME PLOTTED => 4:09:36 PM

Dist	COUNTY	ROUTE	POST MILES TOTAL PROJECT	SHEET No.	TOTAL SHEETS
04	Ala, CC	680	R11.0/R21.9, RO.0/RO.9	674	1710
			9-29-21		
REGISTERED CIVIL ENGINEER			DATE		
October 8, 2021			PLANS APPROVAL DATE		
WMH CORPORATION 55 South Market St Suite 1200 San Jose, CA 95113			ALAMEDA CTC 1111 Broadway Suite 800 Oakland, CA 94607		

NOTE:  
FOR ACCURATE RIGHT OF WAY DATA, CONTACT  
RIGHT OF WAY ENGINEERING AT THE DISTRICT OFFICE.

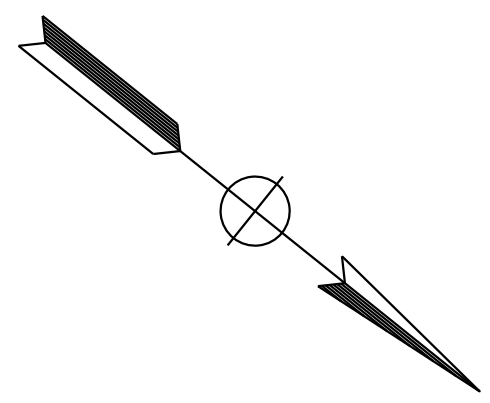

REVISOR	DATE	REVISION
JV	9-29-21	
CALCULATED/DESIGNED BY: JAMEY VALDIVIA CHECKED BY: ERIN MCPHERSON CONSULTANT SUPERVISOR: TIMOTHY J. LEE		

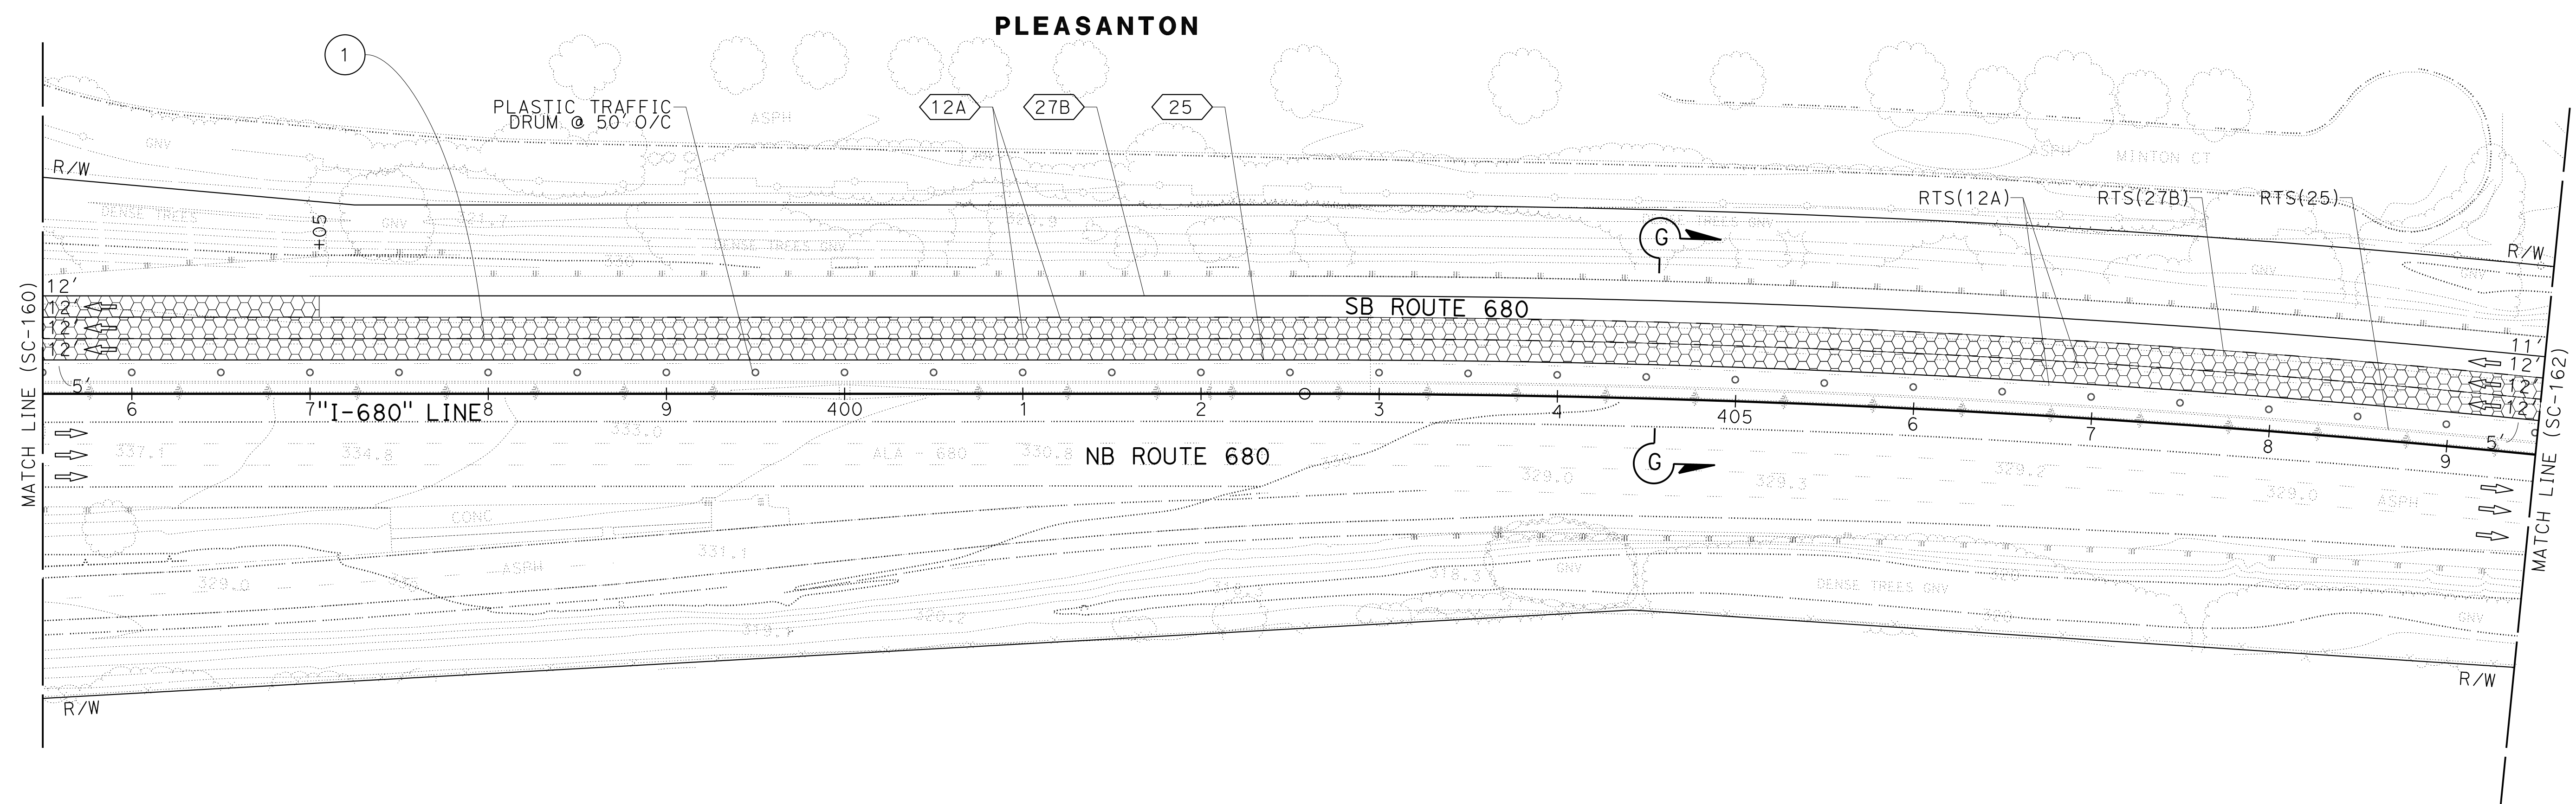

FOR NOTES, ABBREVIATIONS AND  
LEGEND, SEE SHEET SC-1 AND SC-144



APPROVED FOR STAGE CONSTRUCTION AND TRAFFIC HANDLING WORK ONLY

**STAGE CONSTRUCTION  
AND TRAFFIC HANDLING PLAN  
STAGE 3**

SCALE: 1" = 50'

**SC-161**


Dist	COUNTY	ROUTE	POST MILES TOTAL PROJECT	SHEET No.	TOTAL SHEETS
04	Ala, CC	680	R11.0/R21.9, R0.0/R0.9	675	1710
			9-29-21		
REGISTERED CIVIL ENGINEER			DATE		
			October 8, 2021		
			PLANS APPROVAL DATE		
<small>THE STATE OF CALIFORNIA OR ITS OFFICERS OR AGENTS SHALL NOT BE RESPONSIBLE FOR THE ACCURACY OR COMPLETENESS OF SCANNED COPIES OF THIS PLAN SHEET.</small>					
WMH CORPORATION 55 South Market St Suite 1200 San Jose, CA 95113			ALAMEDA CTC 1111 Broadway Suite 800 Oakland, CA 94607		

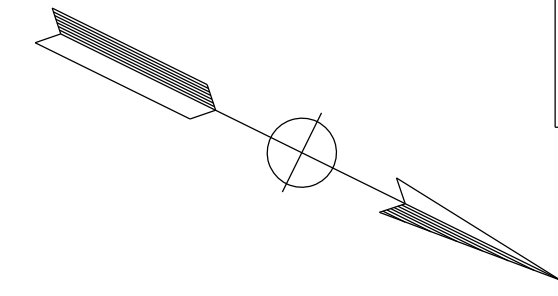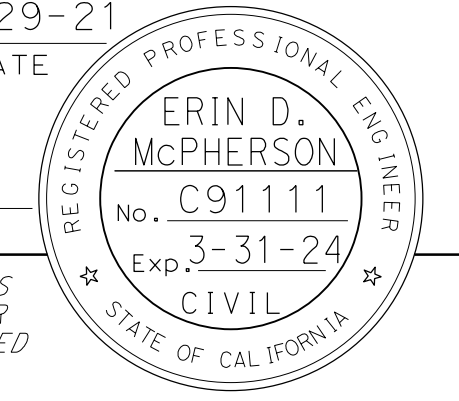

NOTE:  
FOR ACCURATE RIGHT OF WAY DATA, CONTACT  
RIGHT OF WAY ENGINEERING AT THE DISTRICT OFFICE.

DESIGNED BY	JAMEY VALDIVIA
CHECKED BY	ERIN MCPHERSON
FUNCTIONAL SUPERVISOR	TIMOTHY J. LEE
CONSULTANT	DEPARTMENT OF TRANSPORTATION
STATE OF CALIFORNIA	DEPARTMENT OF TRANSPORTATION

REVISOR	JV
DATE	9-29-21

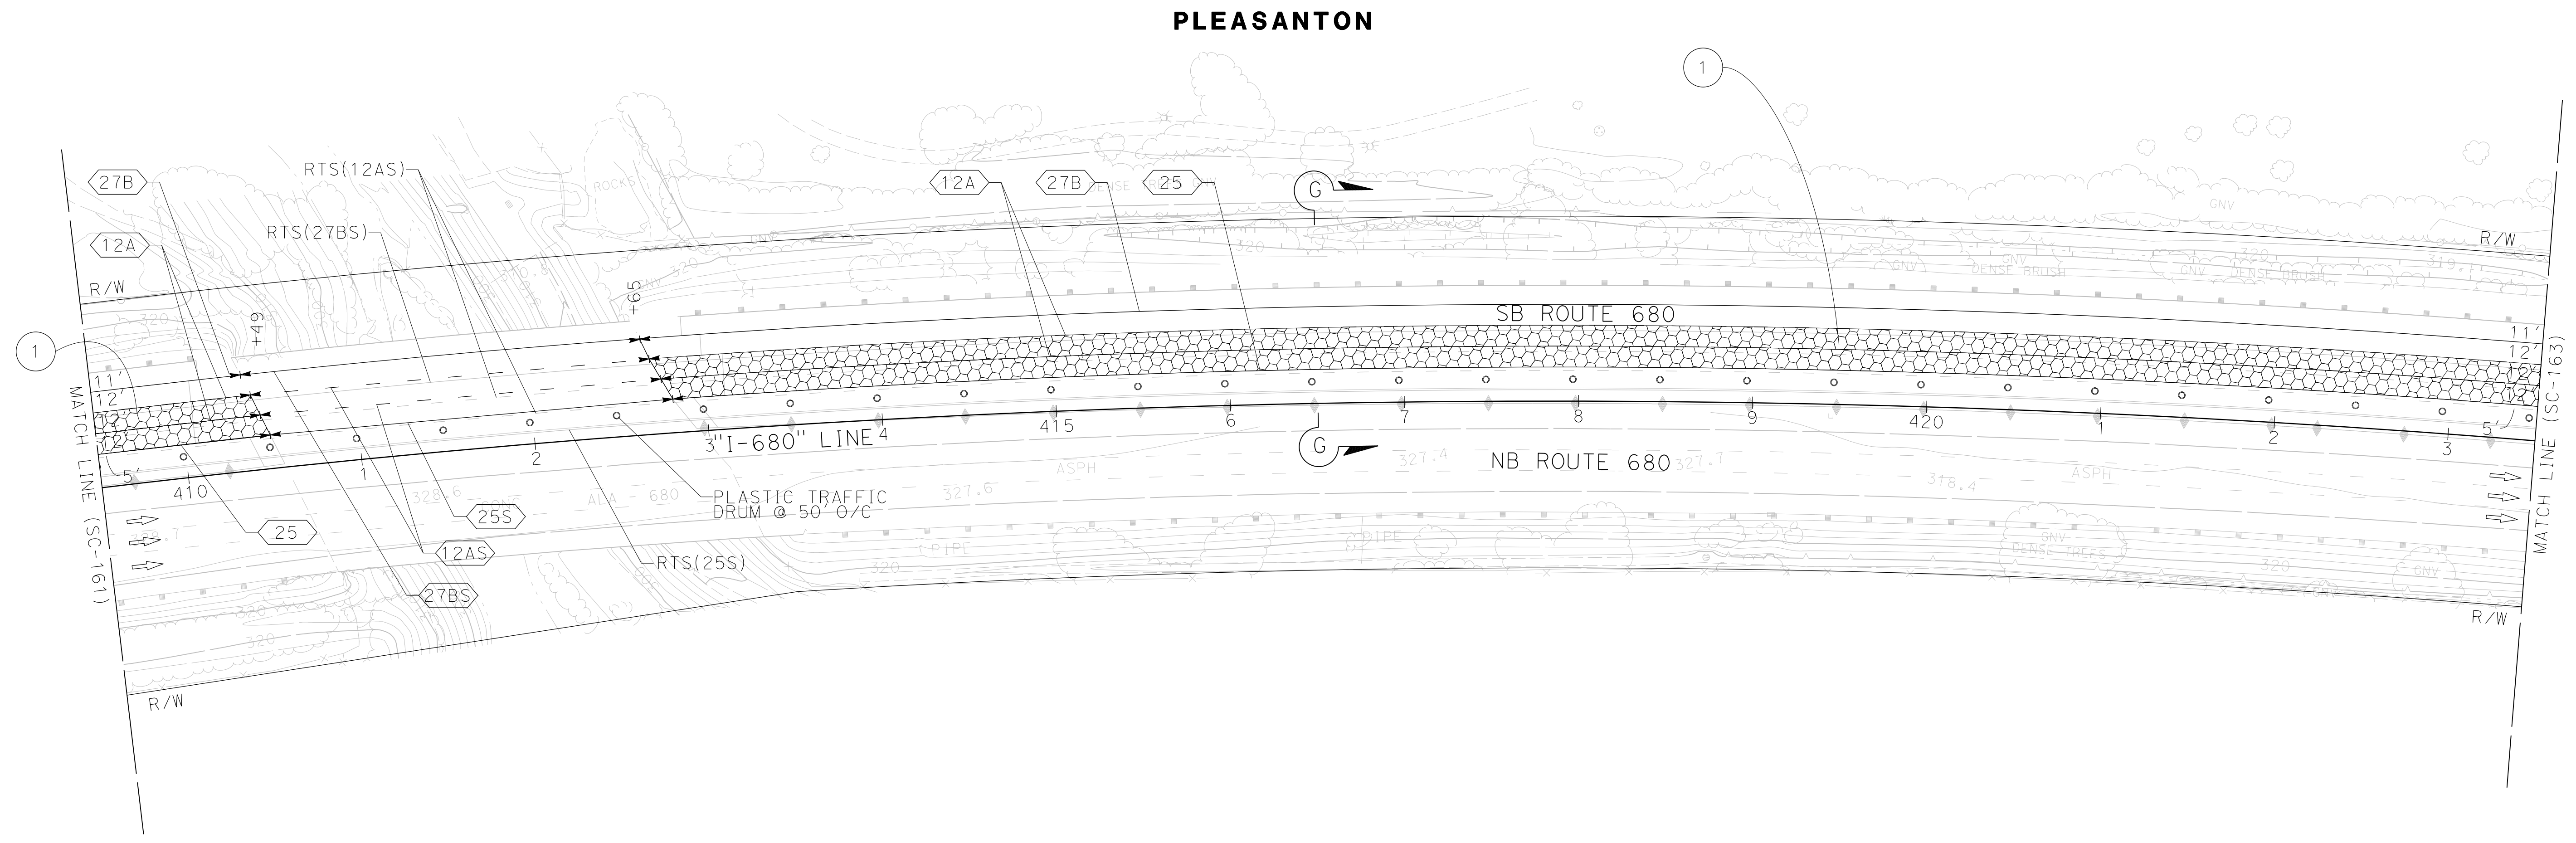

## STAGE CONSTRUCTION AND TRAFFIC HANDLING PLAN STAGE 3

SCALE: 1" = 50'

**SC-162**

FOR NOTES, ABBREVIATIONS AND  
LEGEND, SEE SHEET SC-1 AND SC-144

APPROVED FOR STAGE CONSTRUCTION AND TRAFFIC HANDLING WORK ONLY

X:\680\_SB\_EXPRESS\000\_CAD\Submittal\0420000235ma163.dgn  
 STATE OF CALIFORNIA - DEPARTMENT OF TRANSPORTATION  
 CONSULTANT FUNCTIONAL SUPERVISOR  
 JAMEY VALDIVIA  
 ERIN MCPHERSON  
 CHECKED BY  
 TIMOTHY J. LEE  
 REVISIONS  
 REVISED BY  
 DATE REVISED  
 JV  
 9-29-21

NOTE:  
 FOR ACCURATE RIGHT OF WAY DATA, CONTACT  
 RIGHT OF WAY ENGINEERING AT THE DISTRICT OFFICE.


Dist	COUNTY	ROUTE	POST MILES TOTAL PROJECT	SHEET No.	TOTAL SHEETS
04	Ala, CC	680	R11.0/R21.9, R0.0/R0.9	676	1710

REGISTERED CIVIL ENGINEER DATE 9-29-21  
 ERIN D. MCPHERSON  
 No. C91111  
 Exp. 3-31-24  
 CIVIL  
 STATE OF CALIFORNIA


October 8, 2021  
 PLANS APPROVAL DATE

THE STATE OF CALIFORNIA OR ITS OFFICERS  
 OR AGENTS SHALL NOT BE RESPONSIBLE FOR  
 THE ACCURACY OR COMPLETENESS OF SCANNED  
 COPIES OF THIS PLAN SHEET.

WMH CORPORATION 55 South Market St Suite 1200 San Jose, CA 95113	ALAMEDA CTC 1111 Broadway Suite 800 Oakland, CA 94607
---------------------------------------------------------------------------	----------------------------------------------------------------

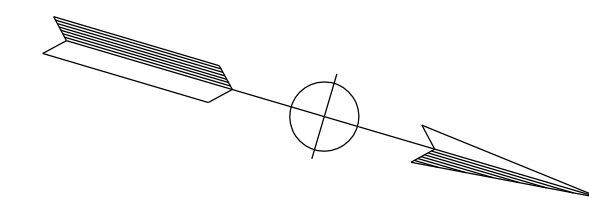

**PLEASANTON**

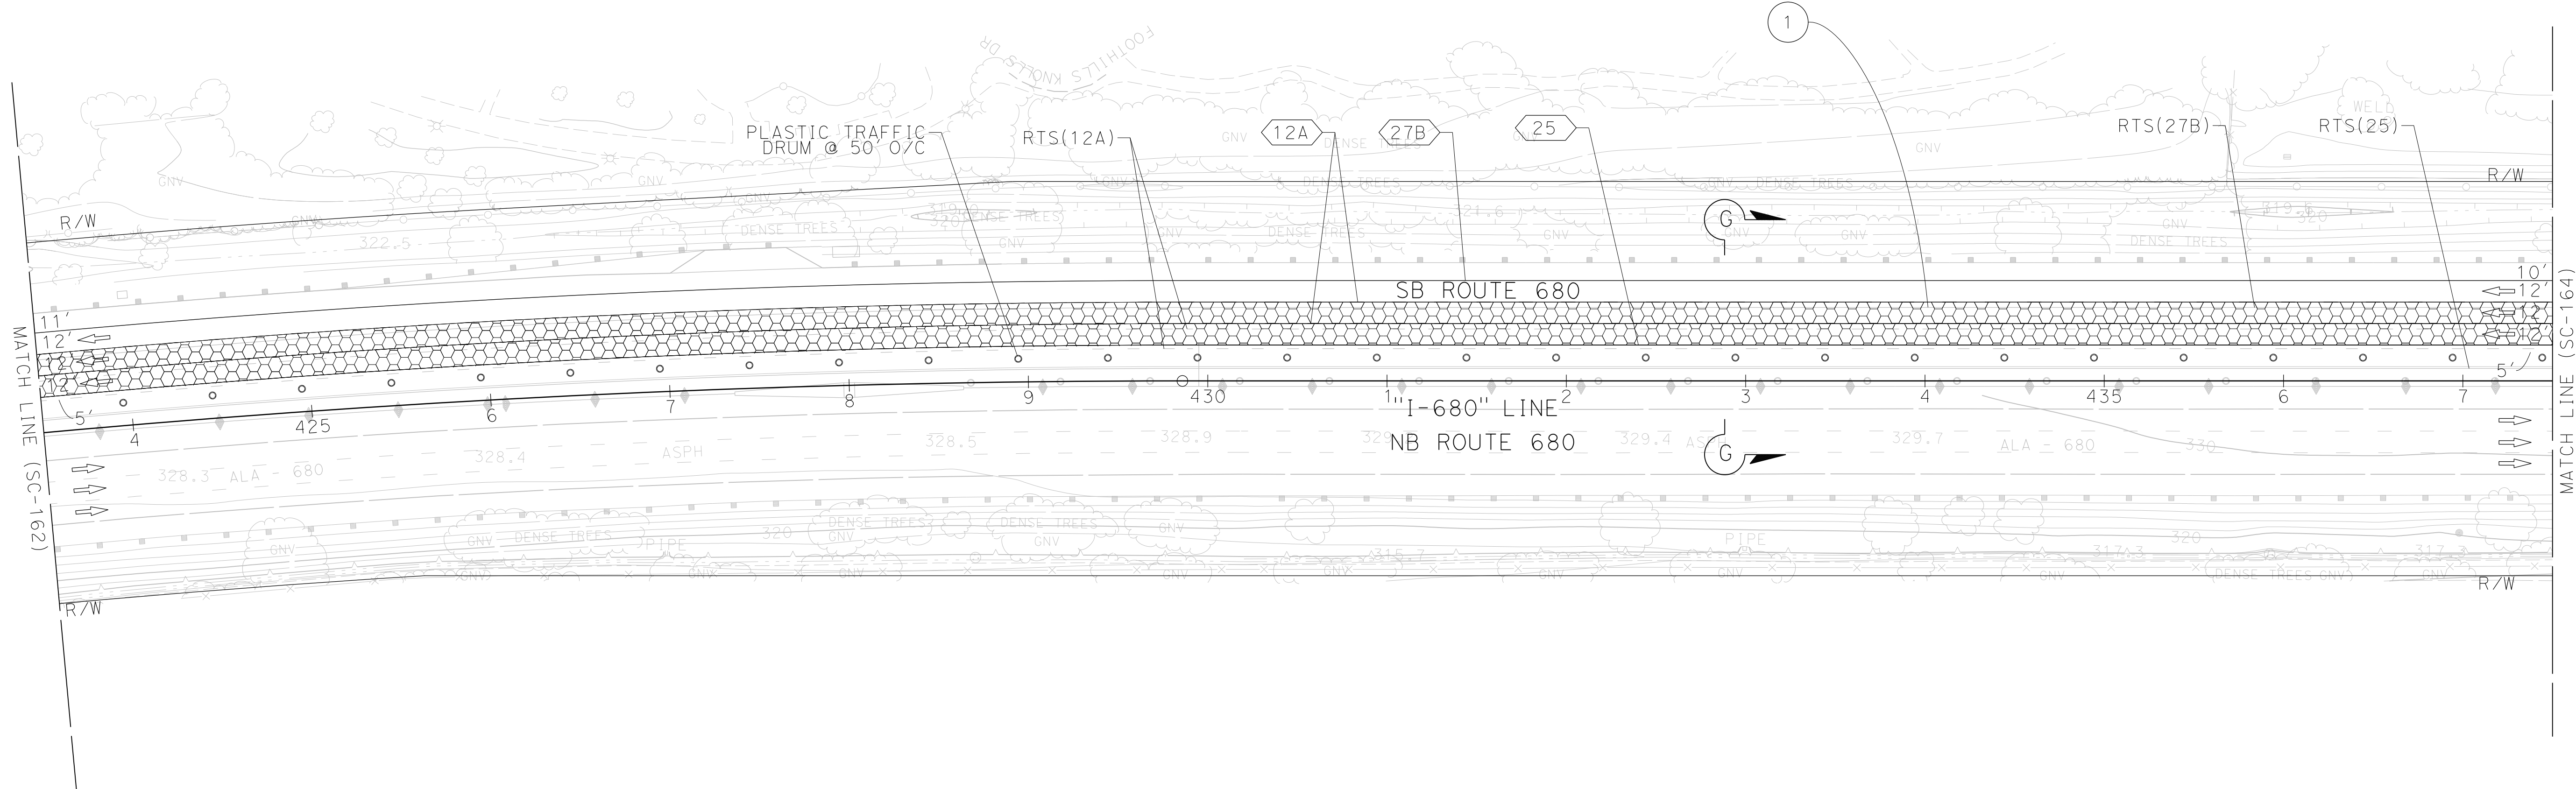

FOR NOTES, ABBREVIATIONS AND  
 LEGEND, SEE SHEET SC-1 AND SC-144

APPROVED FOR STAGE CONSTRUCTION AND TRAFFIC HANDLING WORK ONLY

**STAGE CONSTRUCTION  
 AND TRAFFIC HANDLING PLAN  
 STAGE 3**

SCALE: 1" = 50'

**SC-163**

LAST REVISION DATE PLOTTED => 3/21/2022  
 09-29-21 TIME PLOTTED => 4:09:48 PM

X:\680\_SB\_EXPRESS\000\_CAD\Submittal\0420000235ma164.dgn  
 STATE OF CALIFORNIA - DEPARTMENT OF TRANSPORTATION  
 CONSULTANT FUNCTIONAL SUPERVISOR  
 JAMEY VALDIVIA  
 ERIN MCPHERSON  
 TIMOTHY J. LEE  
 REVISIONS: 1, 2, 1000

NOTE:  
 FOR ACCURATE RIGHT OF WAY DATA, CONTACT  
 RIGHT OF WAY ENGINEERING AT THE DISTRICT OFFICE.



Dist	COUNTY	ROUTE	POST MILES TOTAL PROJECT	SHEET No.	TOTAL SHEETS
04	Ala, CC	680	R11.0/R21.9, R0.0/R0.9	677	1710

ERIN D. McPHERSON  
 REGISTERED CIVIL ENGINEER  
 DATE: 9-29-21  
 October 8, 2021  
 PLANS APPROVAL DATE

ERIN D. McPHERSON  
 No. C91111  
 Exp. 3-31-24  
 CIVIL  
 STATE OF CALIFORNIA

THE STATE OF CALIFORNIA OR ITS OFFICERS  
 OR AGENTS SHALL NOT BE RESPONSIBLE FOR  
 THE ACCURACY OR COMPLETENESS OF SCANNED  
 COPIES OF THIS PLAN SHEET.

WMH CORPORATION 55 South Market St Suite 1200 San Jose, CA 95113	ALAMEDA CTC 1111 Broadway Suite 800 Oakland, CA 94607
---------------------------------------------------------------------------	----------------------------------------------------------------

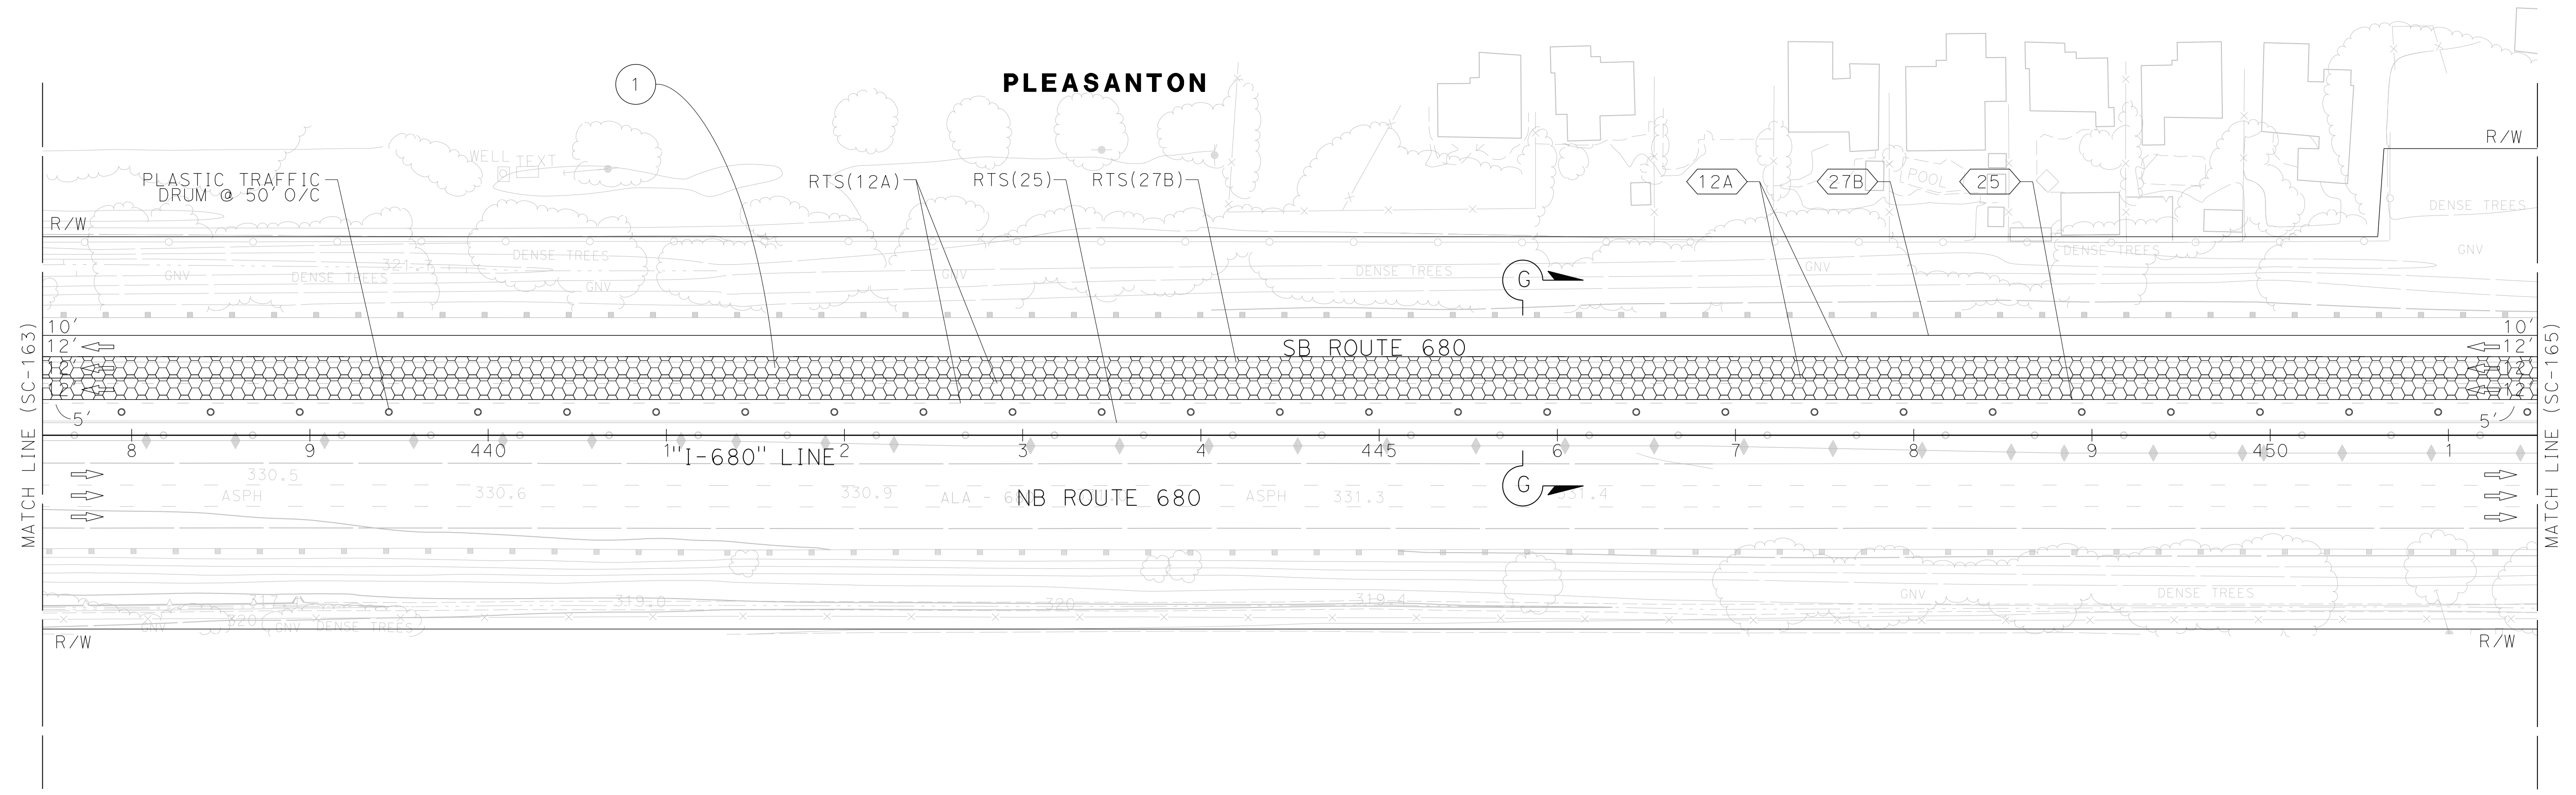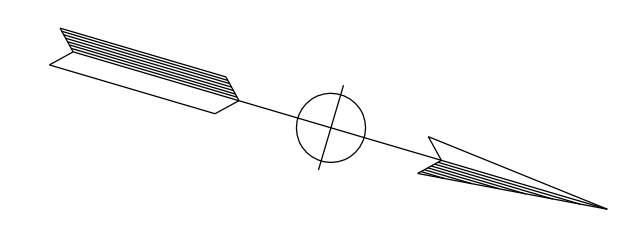

FOR NOTES, ABBREVIATIONS AND  
 LEGEND, SEE SHEET SC-1 AND SC-144

APPROVED FOR STAGE CONSTRUCTION AND TRAFFIC HANDLING WORK ONLY

**STAGE CONSTRUCTION  
 AND TRAFFIC HANDLING PLAN  
 STAGE 3**

SCALE: 1" = 50'

**SC-164**

LAST REVISION: 09-29-21  
 DATE PLOTTED => 3/21/2022  
 TIME PLOTTED => 4:09:53 PM

X:\680\_SB\_EXPRESS\000\_CAD\Submittal\0420000235ma165.dgn  
 STATE OF CALIFORNIA - DEPARTMENT OF TRANSPORTATION  
 CONSULTANT FUNCTIONAL SUPERVISOR  
 JAMEY VALDIVIA  
 ERIN MCPHERSON  
 TIMOTHY J. LEE  
 Calculated-Designed By  
 Checked By  
 Revised By  
 Date Revised  
 JV  
 9-29-21



NOTE:  
 FOR ACCURATE RIGHT OF WAY DATA, CONTACT  
 RIGHT OF WAY ENGINEERING AT THE DISTRICT OFFICE.

Dist	COUNTY	ROUTE	POST MILES TOTAL PROJECT	SHEET No.	TOTAL SHEETS
04	Ala, CC	680	R11.0/R21.9, R0.0/R0.9	678	1710

ERIN D. McPHERSON  
 REGISTERED CIVIL ENGINEER  
 DATE 9-29-21  
 October 8, 2021  
 PLANS APPROVAL DATE  
 No. C91111  
 Exp. 3-31-24  
 CIVIL  
 STATE OF CALIFORNIA

THE STATE OF CALIFORNIA OR ITS OFFICERS  
 OR AGENTS SHALL NOT BE RESPONSIBLE FOR  
 THE ACCURACY OR COMPLETENESS OF SCANNED  
 COPIES OF THIS PLAN SHEET.

WMH CORPORATION 55 South Market St Suite 1200 San Jose, CA 95113	ALAMEDA CTC 1111 Broadway Suite 800 Oakland, CA 94607
---------------------------------------------------------------------------	----------------------------------------------------------------

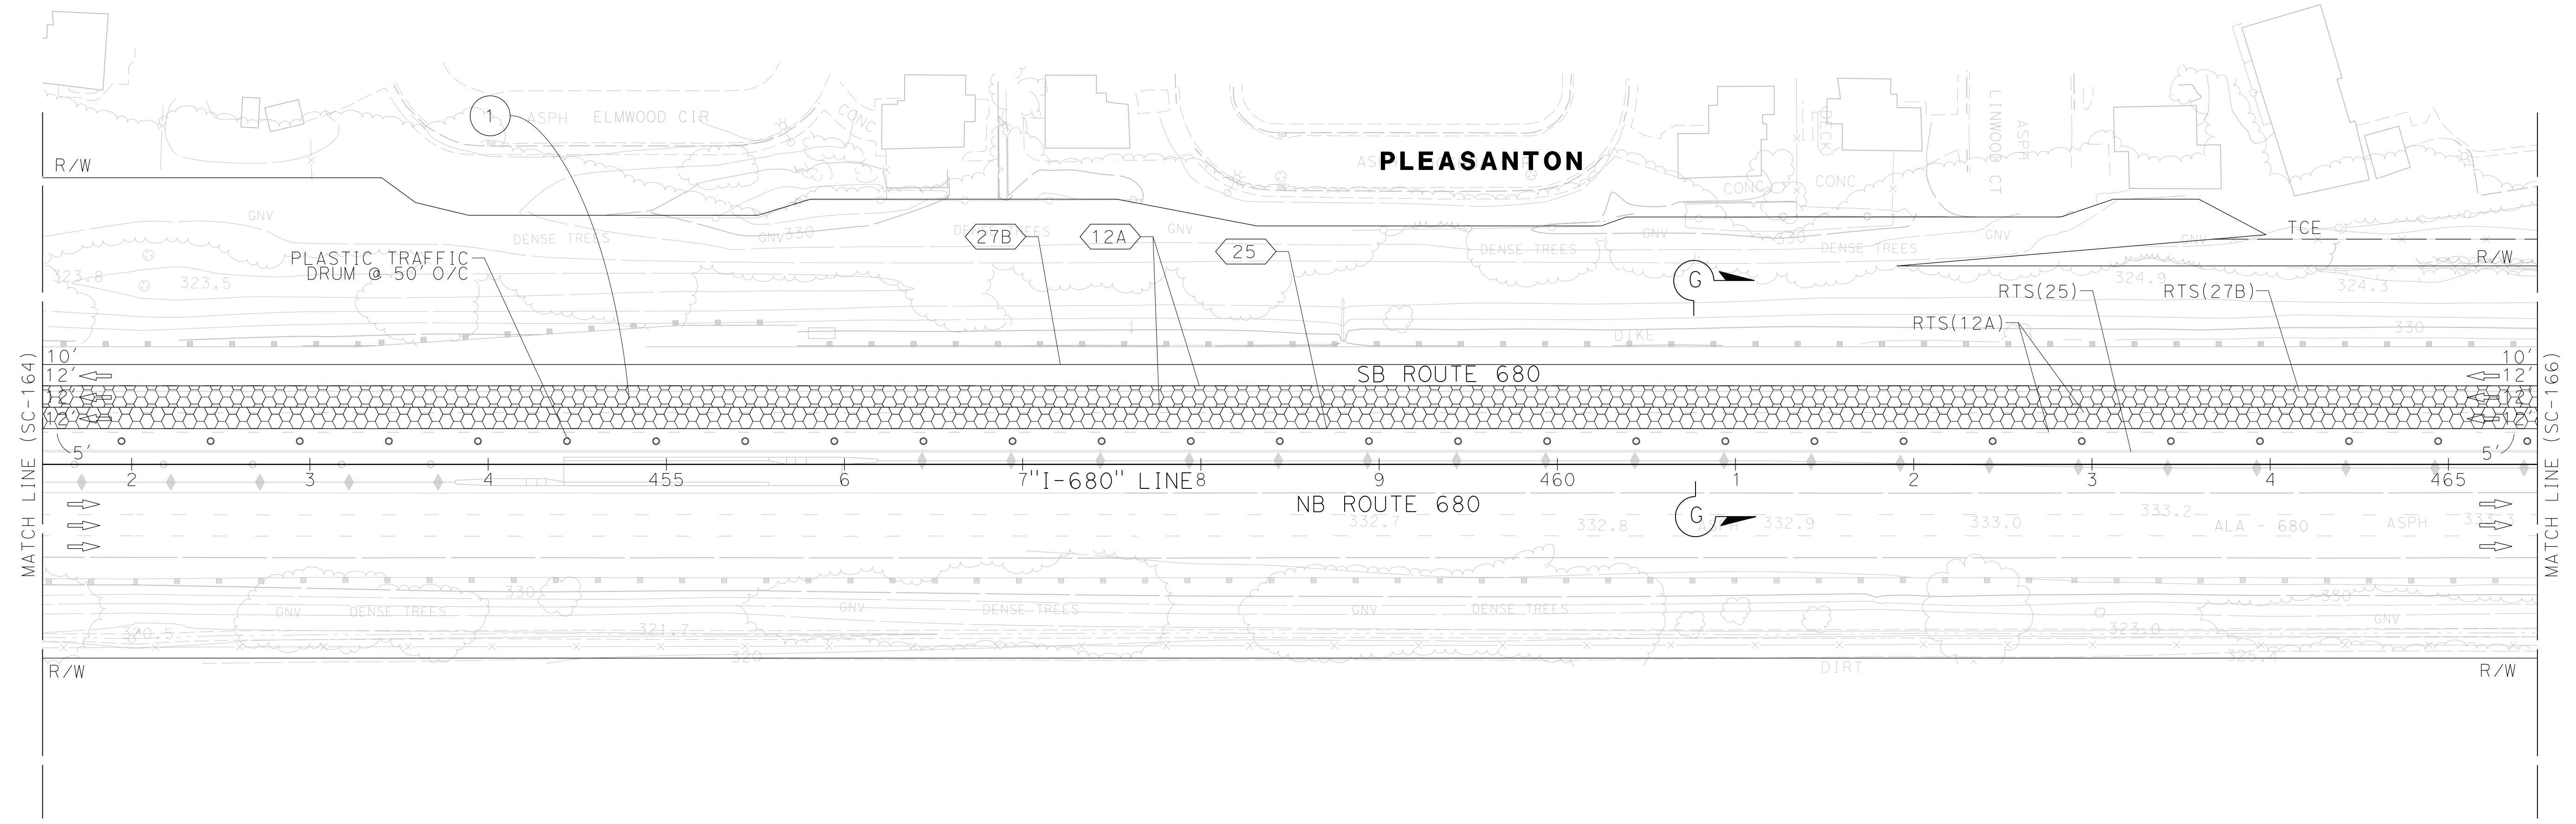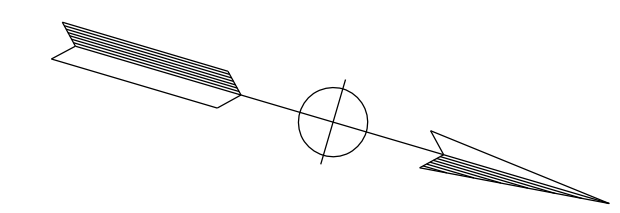

**STAGE CONSTRUCTION  
 AND TRAFFIC HANDLING PLAN  
 STAGE 3**

SCALE: 1" = 50'

**SC-165**

FOR NOTES, ABBREVIATIONS AND  
 LEGEND, SEE SHEET SC-1 AND SC-144

APPROVED FOR STAGE CONSTRUCTION AND TRAFFIC HANDLING WORK ONLY

LAST REVISION DATE PLOTTED => 3/21/2022  
 09-29-21 TIME PLOTTED => 4:09:57 PM

X:\680\_SB\_EXPRESS\000\_CAD\Submittal\0420000235ma166.dgn  
 STATE OF CALIFORNIA - DEPARTMENT OF TRANSPORTATION  
 CONSULTANT FUNCTIONAL SUPERVISOR  
 JAMEY VALDIVIA  
 ERIN MCPHERSON  
 TIMOTHY J. LEE  
 CHECKED BY  
 DESIGNED BY  
 REVISIONS  
 REVISED BY  
 DATE REVISED  
 JV  
 9-29-21



NOTE:  
 FOR ACCURATE RIGHT OF WAY DATA, CONTACT  
 RIGHT OF WAY ENGINEERING AT THE DISTRICT OFFICE.

Dist	COUNTY	ROUTE	POST MILES TOTAL PROJECT	SHEET No.	TOTAL SHEETS
04	Ala, CC	680	R11.0/R21.9, R0.0/R0.9	679	1710

ERIN D. McPHERSON  
 REGISTERED CIVIL ENGINEER  
 DATE 9-29-21  
 October 8, 2021  
 PLANS APPROVAL DATE  
 No. C91111  
 Exp. 3-31-24  
 CIVIL  
 STATE OF CALIFORNIA

THE STATE OF CALIFORNIA OR ITS OFFICERS  
 OR AGENTS SHALL NOT BE RESPONSIBLE FOR  
 THE ACCURACY OR COMPLETENESS OF SCANNED  
 COPIES OF THIS PLAN SHEET.

WMH CORPORATION 55 South Market St Suite 1200 San Jose, CA 95113	ALAMEDA CTC 1111 Broadway Suite 800 Oakland, CA 94607
---------------------------------------------------------------------------	----------------------------------------------------------------

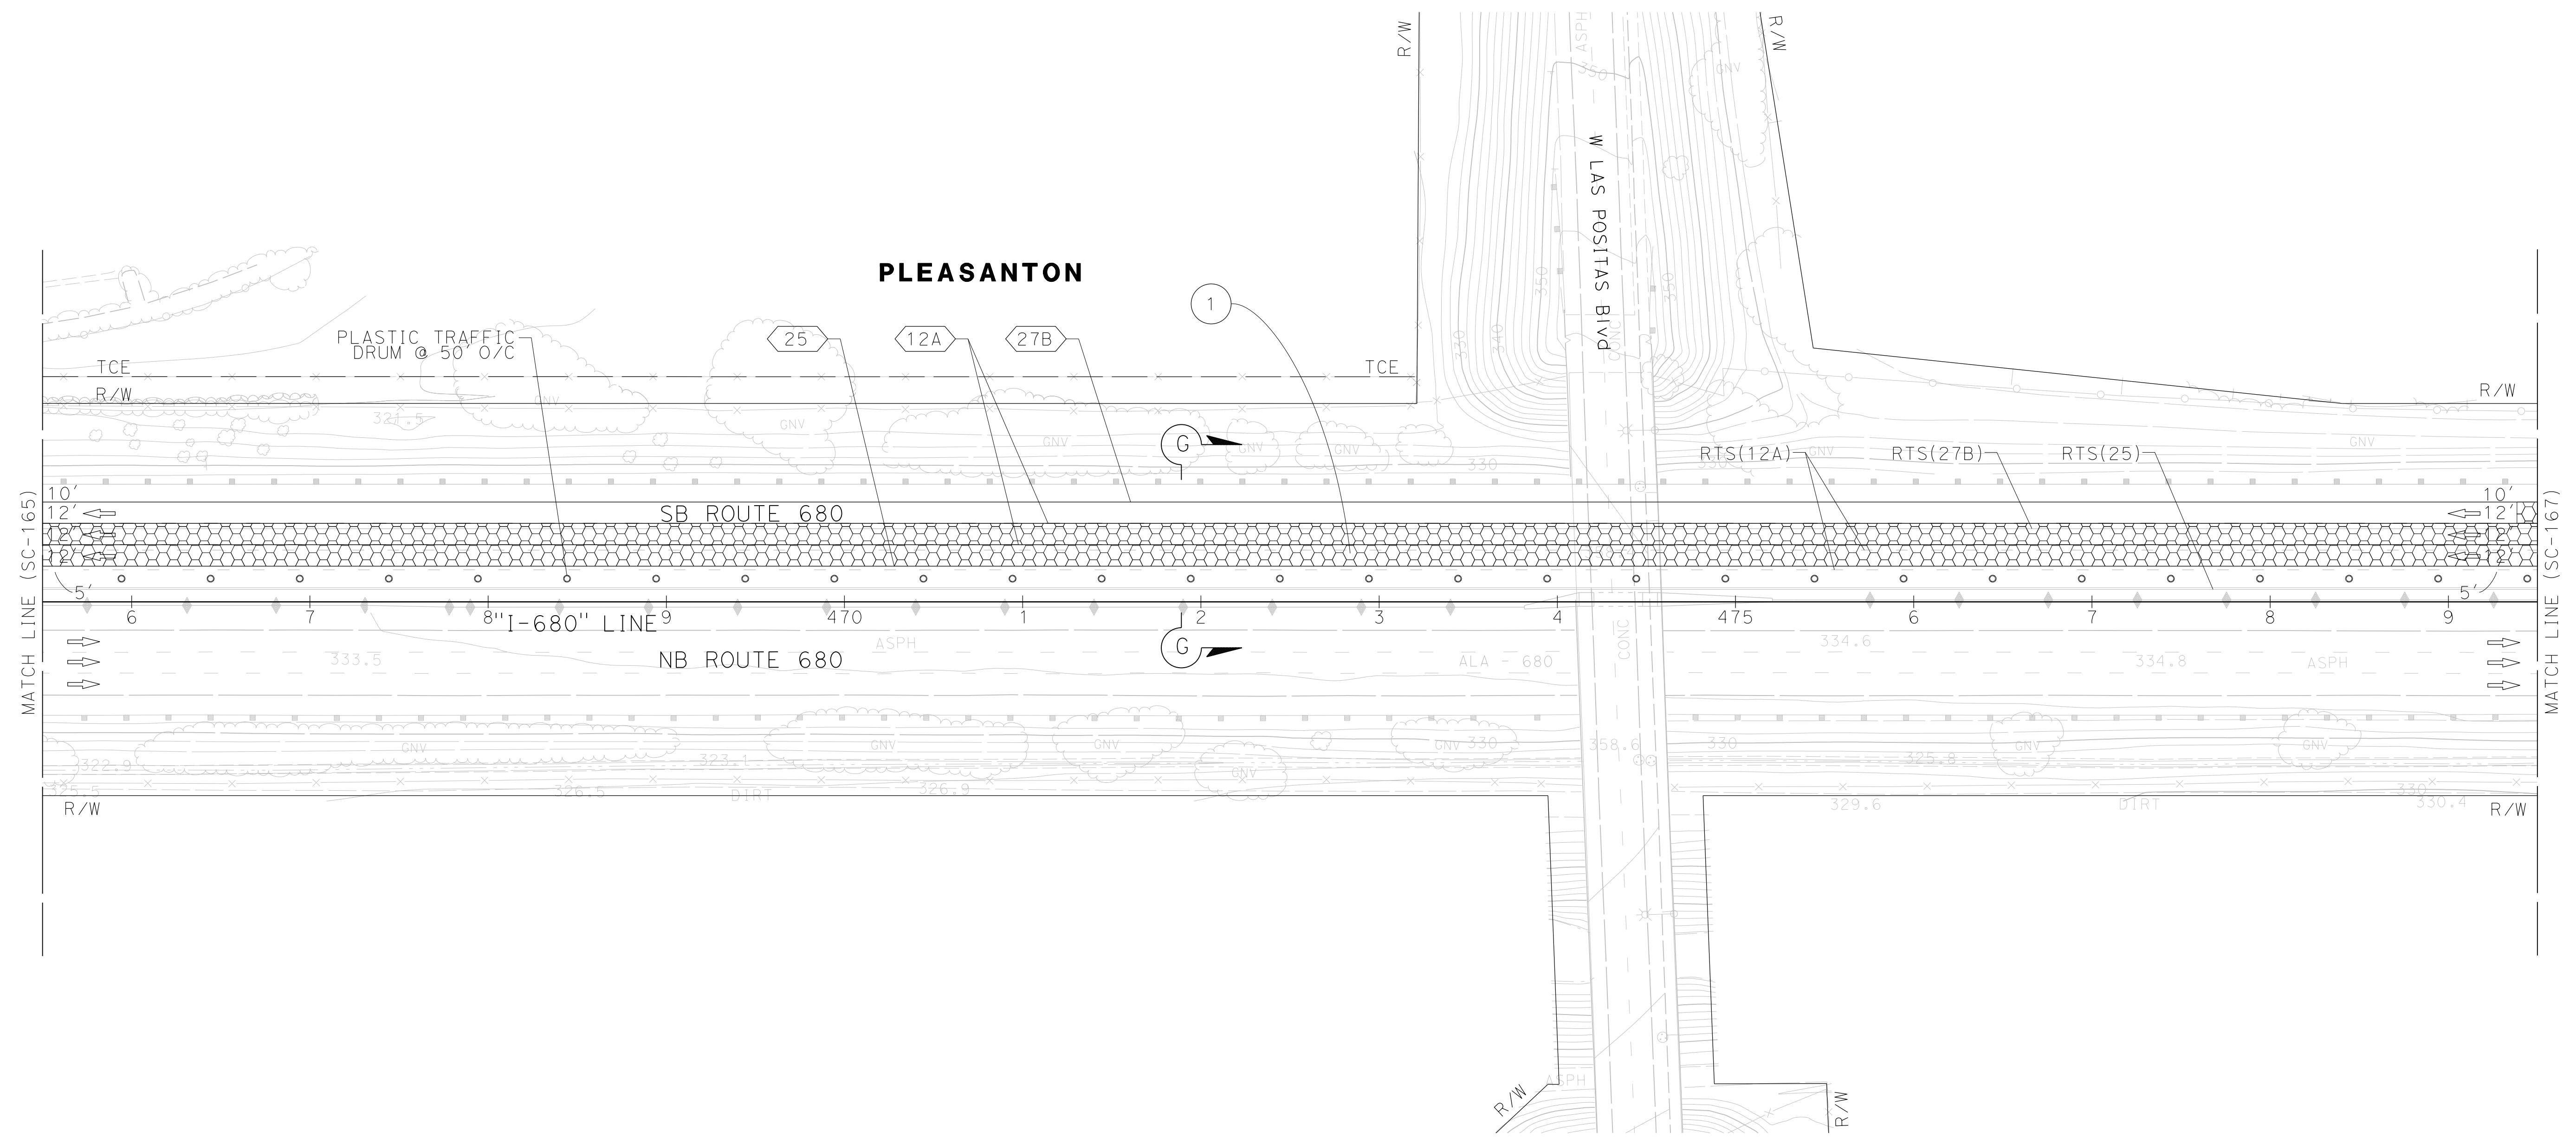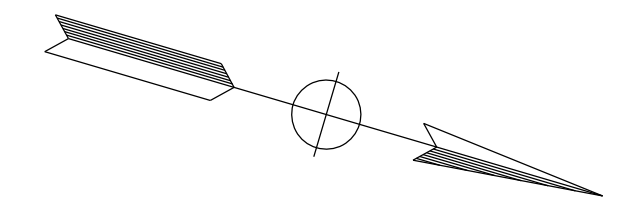

FOR NOTES, ABBREVIATIONS AND  
 LEGEND, SEE SHEET SC-1 AND SC-144

APPROVED FOR STAGE CONSTRUCTION AND TRAFFIC HANDLING WORK ONLY

**STAGE CONSTRUCTION  
 AND TRAFFIC HANDLING PLAN  
 STAGE 3**

SCALE: 1" = 50'

**SC-166**

LAST REVISION  
 DATE PLOTTED => 3/21/2022  
 09-29-21  
 TIME PLOTTED => 4:10:00 PM

X:\680\_SB\_EXPRESS\000\_CAD\Submittal\0420000235ma167.dgn  
 STATE OF CALIFORNIA - DEPARTMENT OF TRANSPORTATION  
**Caltrans**  
 CONSULTANT FUNCTIONAL SUPERVISOR: JIMMY J. LEE  
 CALCULATED/DESIGNED BY: JAMEY VALDIVIA  
 CHECKED BY: ERIN MCPHERSON  
 REVISED BY: J.V.  
 DATE REVISED: 9-29-21

NOTE:  
 FOR ACCURATE RIGHT OF WAY DATA, CONTACT  
 RIGHT OF WAY ENGINEERING AT THE DISTRICT OFFICE.



Dist	COUNTY	ROUTE	POST MILES TOTAL PROJECT	SHEET No.	TOTAL SHEETS
04	Ala, CC	680	R11.0/R21.9, R0.0/R0.9	680	1710

ERIN D. MCPHERSON  
 REGISTERED CIVIL ENGINEER  
 DATE: 9-29-21  
 PLANS APPROVAL DATE: October 8, 2021  
 No. C91111  
 Exp. 3-31-24  
 CIVIL  
 STATE OF CALIFORNIA

WMH CORPORATION  
 55 South Market St  
 Suite 1200  
 San Jose, CA 95113

ALAMEDA CTC  
 1111 Broadway  
 Suite 800  
 Oakland, CA 94607

THE STATE OF CALIFORNIA OR ITS OFFICERS OR AGENTS SHALL NOT BE RESPONSIBLE FOR THE ACCURACY OR COMPLETENESS OF SCANNED COPIES OF THIS PLAN SHEET.

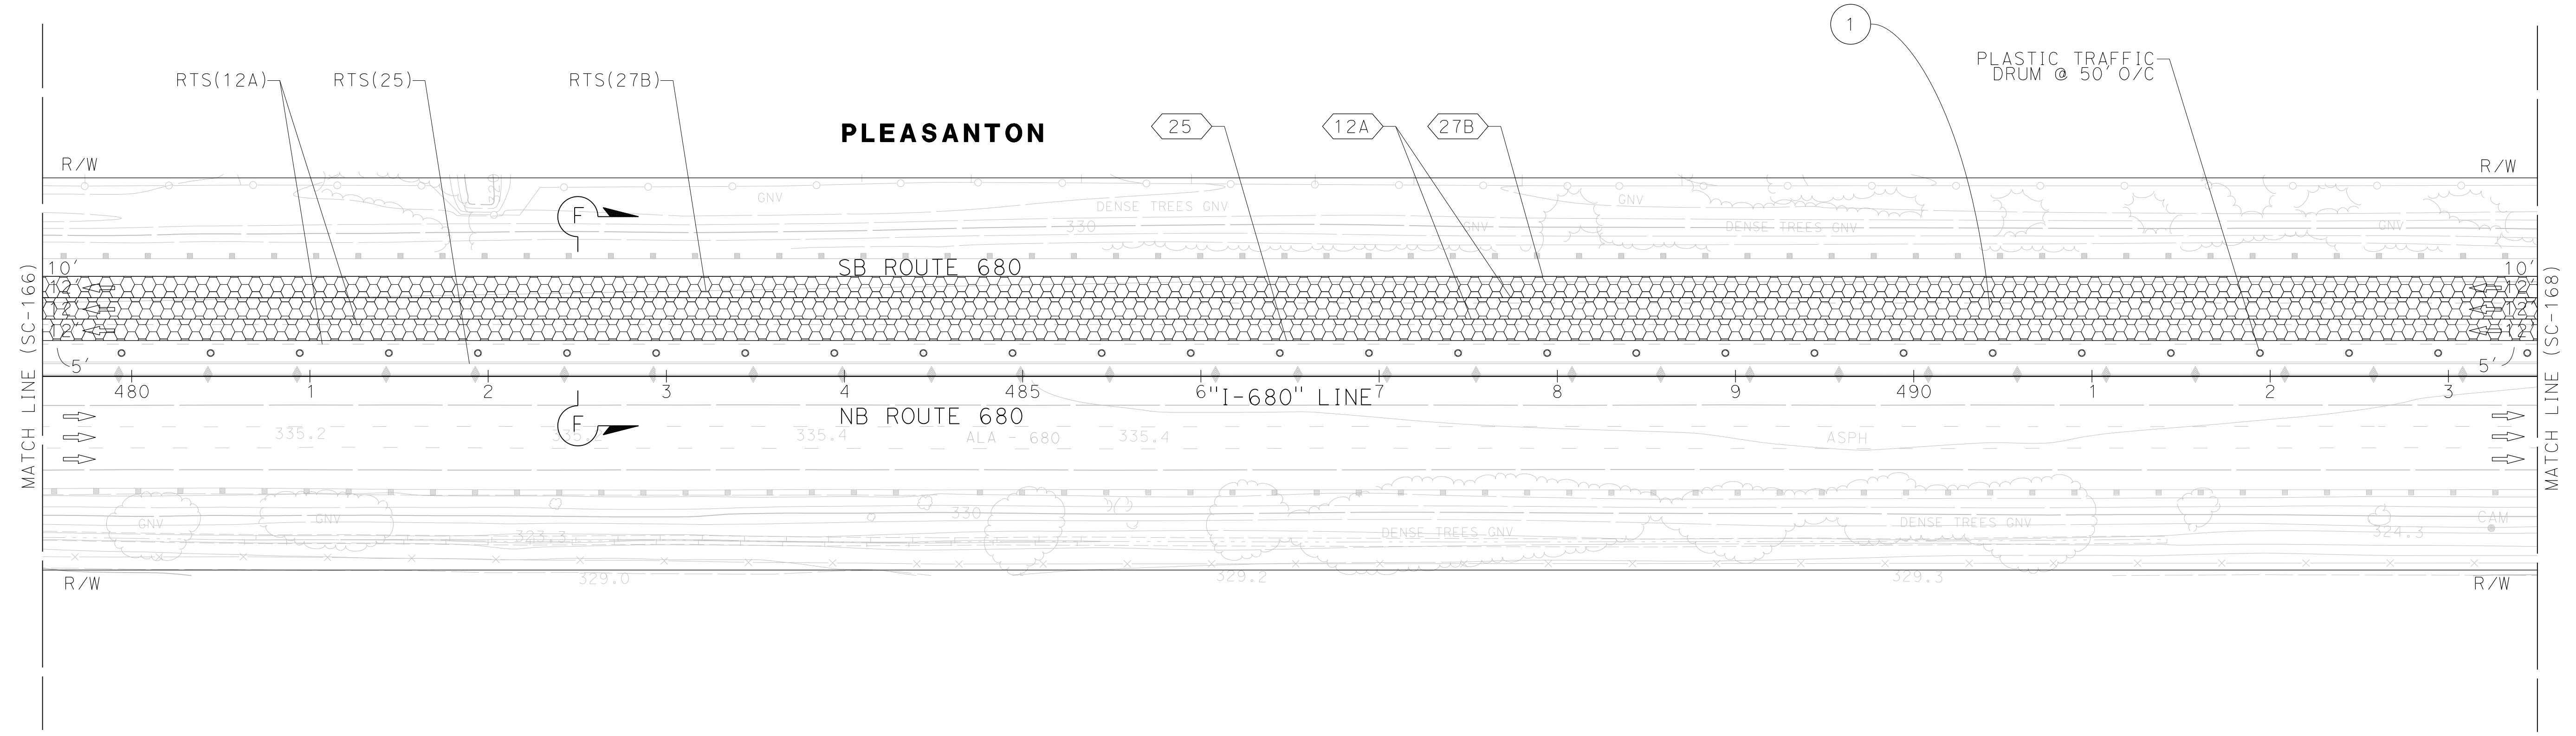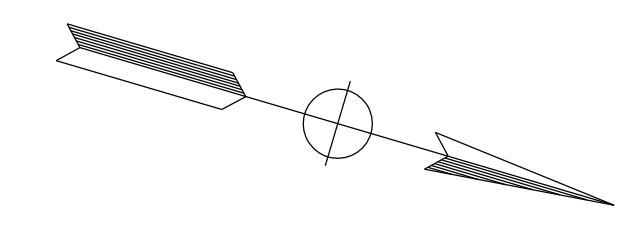

FOR NOTES, ABBREVIATIONS AND  
 LEGEND, SEE SHEET SC-1 AND SC-144

APPROVED FOR STAGE CONSTRUCTION AND TRAFFIC HANDLING WORK ONLY

## STAGE CONSTRUCTION AND TRAFFIC HANDLING PLAN STAGE 3

SCALE: 1" = 50'

**SC-167**

LAST REVISION: 09-29-21    DATE PLOTTED => 3/21/2022    TIME PLOTTED => 4:10:05 PM

X:\680\_SB\_EXPRESS\000\_CAD\Submittal\11\11\CADD\_submittal\0420000235ma168.dgn  
 STATE OF CALIFORNIA - DEPARTMENT OF TRANSPORTATION  
 CONSULTANT FUNCTIONAL SUPERVISOR  
 JAMEY VALDIVIA  
 ERIN MCPHERSON  
 TIMOTHY J. LEE  
 Calculated-Designed By  
 Checked By  
 Revised By  
 Date Revised  
 JV  
 9-29-21


NOTE:  
 FOR ACCURATE RIGHT OF WAY DATA, CONTACT  
 RIGHT OF WAY ENGINEERING AT THE DISTRICT OFFICE.

Dist	COUNTY	ROUTE	POST MILES TOTAL PROJECT	SHEET No.	TOTAL SHEETS
04	Ala, CC	680	R11.0/R21.9, R0.0/R0.9	681	1710


ERIN D. McPHERSON  
 REGISTERED CIVIL ENGINEER  
 DATE 9-29-21  
 October 8, 2021  
 PLANS APPROVAL DATE  
 No. C91111  
 Exp. 3-31-24  
 CIVIL  
 STATE OF CALIFORNIA

THE STATE OF CALIFORNIA OR ITS OFFICERS  
 OR AGENTS SHALL NOT BE RESPONSIBLE FOR  
 THE ACCURACY OR COMPLETENESS OF SCANNED  
 COPIES OF THIS PLAN SHEET.

WMH CORPORATION 55 South Market St Suite 1200 San Jose, CA 95113	ALAMEDA CTC 1111 Broadway Suite 800 Oakland, CA 94607
---------------------------------------------------------------------------	----------------------------------------------------------------

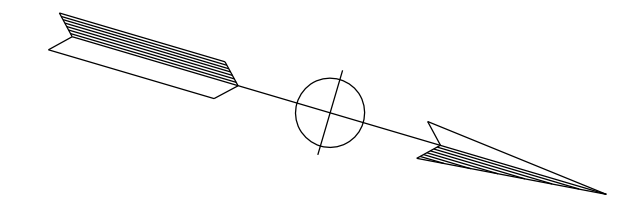

**PLEASANTON**

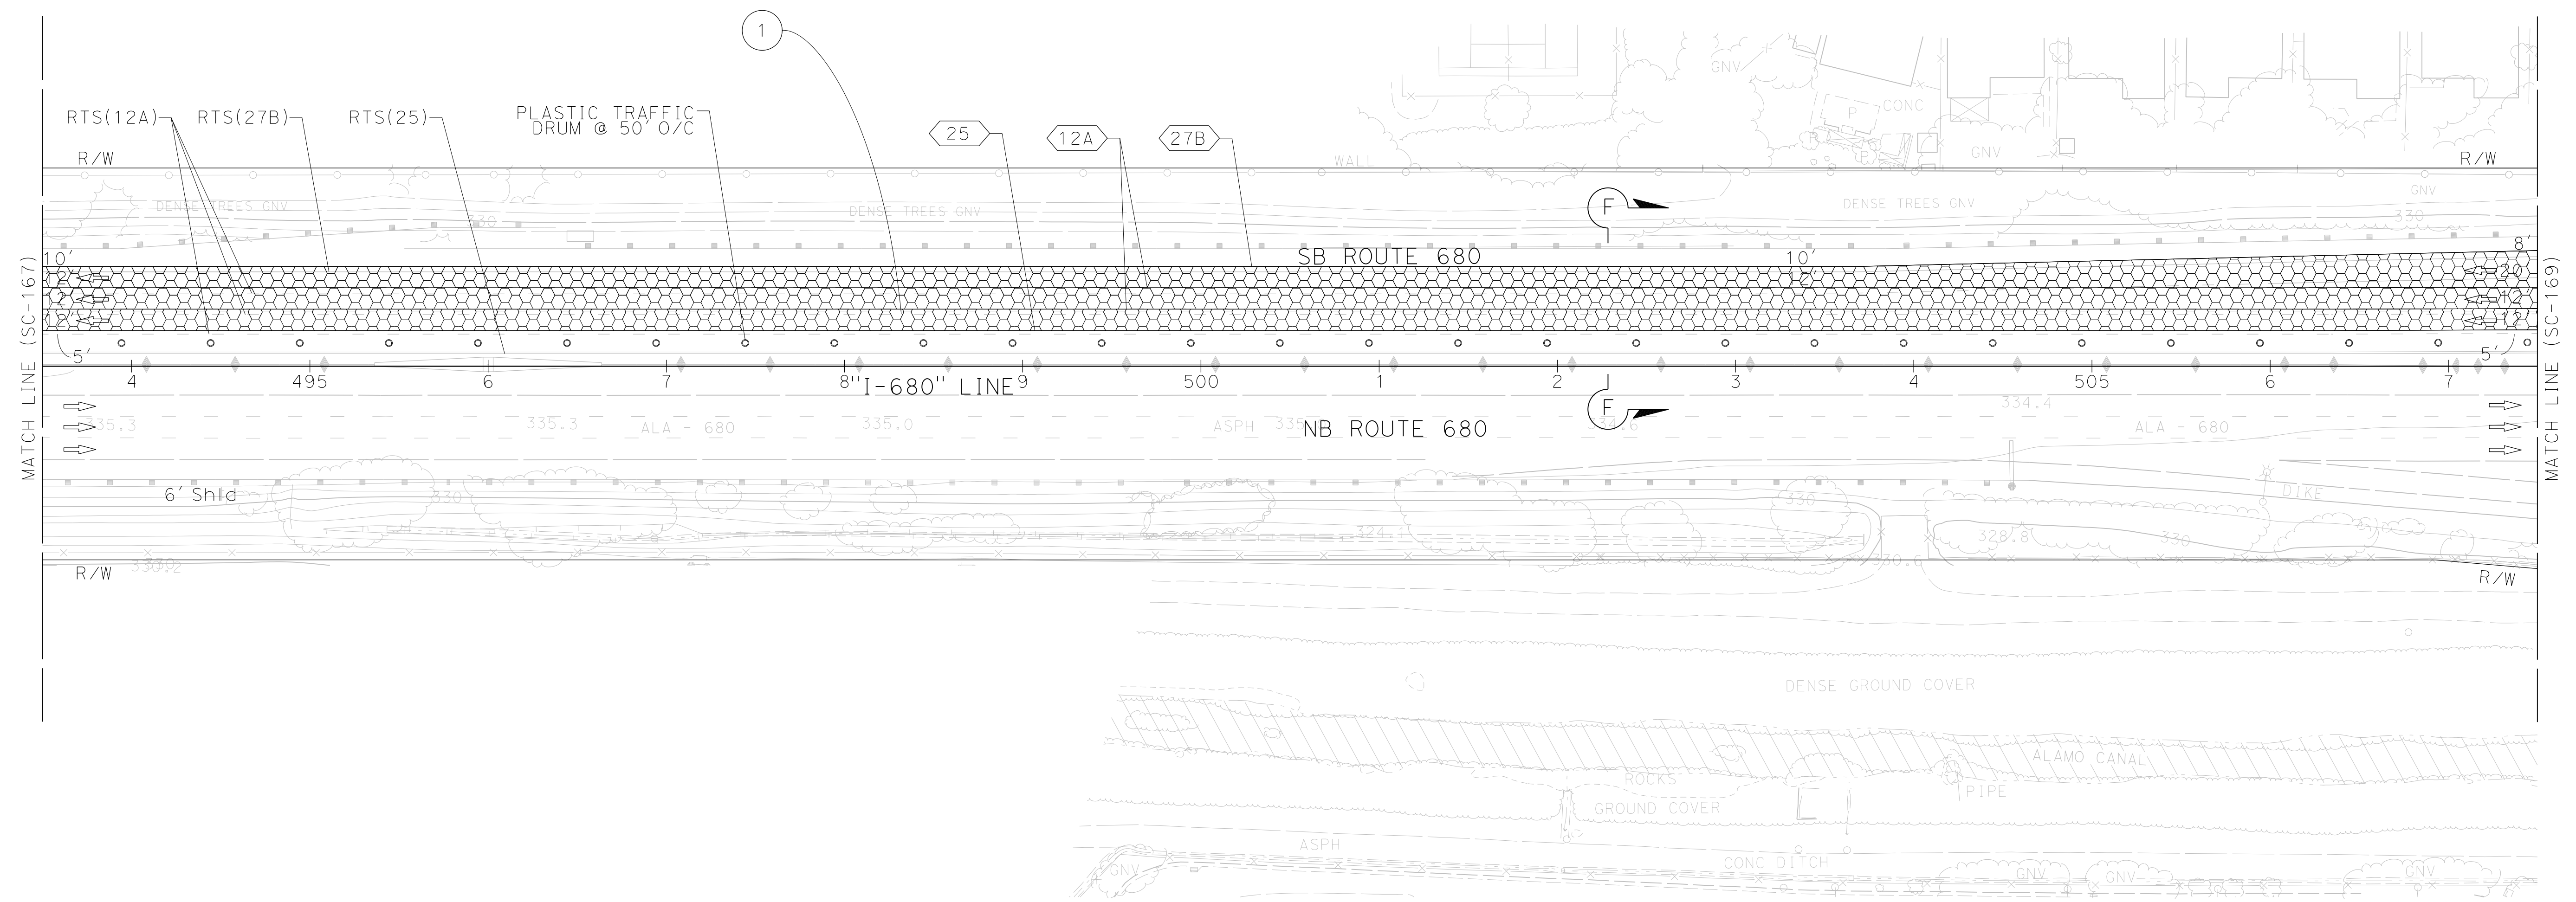

FOR NOTES, ABBREVIATIONS AND  
 LEGEND, SEE SHEET SC-1 AND SC-144

APPROVED FOR STAGE CONSTRUCTION AND TRAFFIC HANDLING WORK ONLY


**STAGE CONSTRUCTION  
 AND TRAFFIC HANDLING PLAN  
 STAGE 3**

SCALE: 1" = 50'


**SC-168**

LAST REVISION DATE PLOTTED => 3/21/2022  
 09-29-21 TIME PLOTTED => 4:10:09 PM

Dist	COUNTY	ROUTE	POST MILES TOTAL PROJECT	SHEET No.	TOTAL SHEETS
04	Ala, CC	680	R11.0/R21.9, RO.0/RO.9	682	1710
			9-29-21		
REGISTERED CIVIL ENGINEER			DATE		
October 8, 2021			PLANS APPROVAL DATE		
THE STATE OF CALIFORNIA OR ITS OFFICERS OR AGENTS SHALL NOT BE RESPONSIBLE FOR THE ACCURACY OR COMPLETENESS OF SCANNED COPIES OF THIS PLAN SHEET.					
WMH CORPORATION 55 South Market St Suite 1200 San Jose, CA 95113			ALAMEDA CTC 1111 Broadway Suite 800 Oakland, CA 94607		

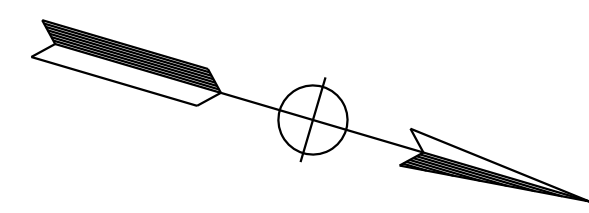

NOTE:  
FOR ACCURATE RIGHT OF WAY DATA, CONTACT  
RIGHT OF WAY ENGINEERING AT THE DISTRICT OFFICE.

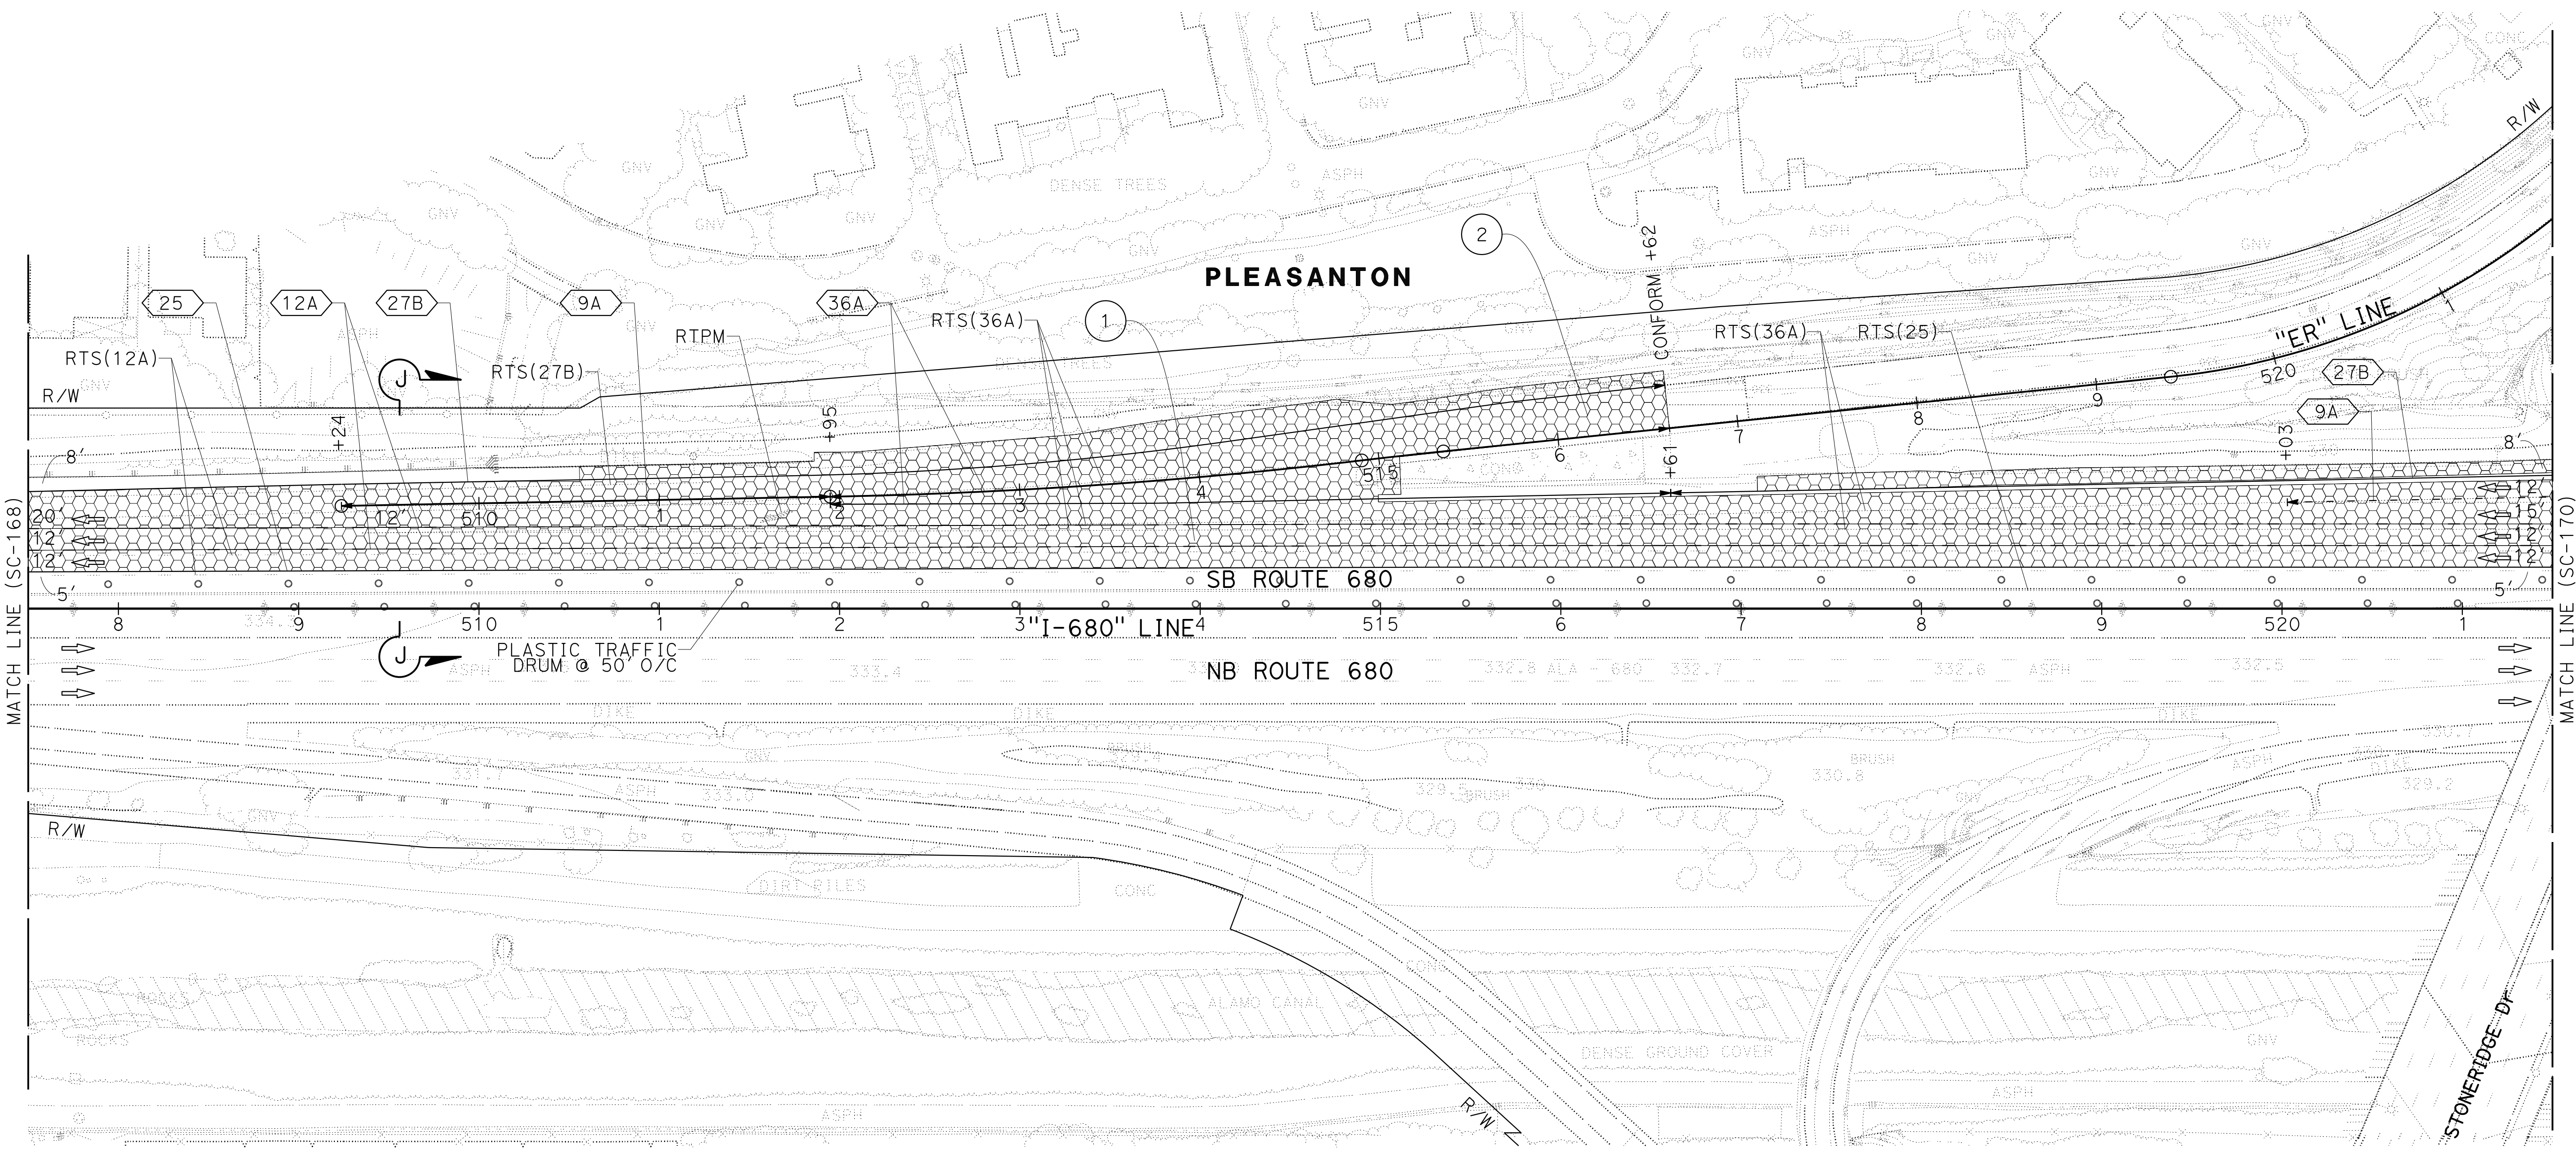

# STAGE CONSTRUCTION AND TRAFFIC HANDLING PLAN STAGE 3

SCALE: 1" = 50'

**SC-169**

FOR NOTES, ABBREVIATIONS AND  
LEGEND, SEE SHEET SC-1 AND SC-144

APPROVED FOR STAGE CONSTRUCTION AND TRAFFIC HANDLING WORK ONLY


DESIGNED BY	JAMEY VALDIVIA
CHECKED BY	ERIN MCPHERSON
CALCULATED/DESIGNED BY	
CONSULTANT FUNCTIONAL SUPERVISOR	TIMOTHY J. LEE
REVISOR	JV
DATE	9-29-21

LAST REVISION: DATE PLOTTED => 8-MAR-2022    TIME PLOTTED => 10:12

Dist	COUNTY	ROUTE	POST MILES TOTAL PROJECT	SHEET No.	TOTAL SHEETS
04	Ala, CC	680	R11.0/R21.9, RO.0/RO.9	683	1710
			9-29-21		
REGISTERED CIVIL ENGINEER			DATE		
			October 8, 2021		
			PLANS APPROVAL DATE		
<small>THE STATE OF CALIFORNIA OR ITS OFFICERS OR AGENTS SHALL NOT BE RESPONSIBLE FOR THE ACCURACY OR COMPLETENESS OF SCANNED COPIES OF THIS PLAN SHEET.</small>					
WMH CORPORATION 55 South Market St Suite 1200 San Jose, CA 95113			ALAMEDA CTC 1111 Broadway Suite 800 Oakland, CA 94607		



NOTE:  
FOR ACCURATE RIGHT OF WAY DATA, CONTACT  
RIGHT OF WAY ENGINEERING AT THE DISTRICT OFFICE.

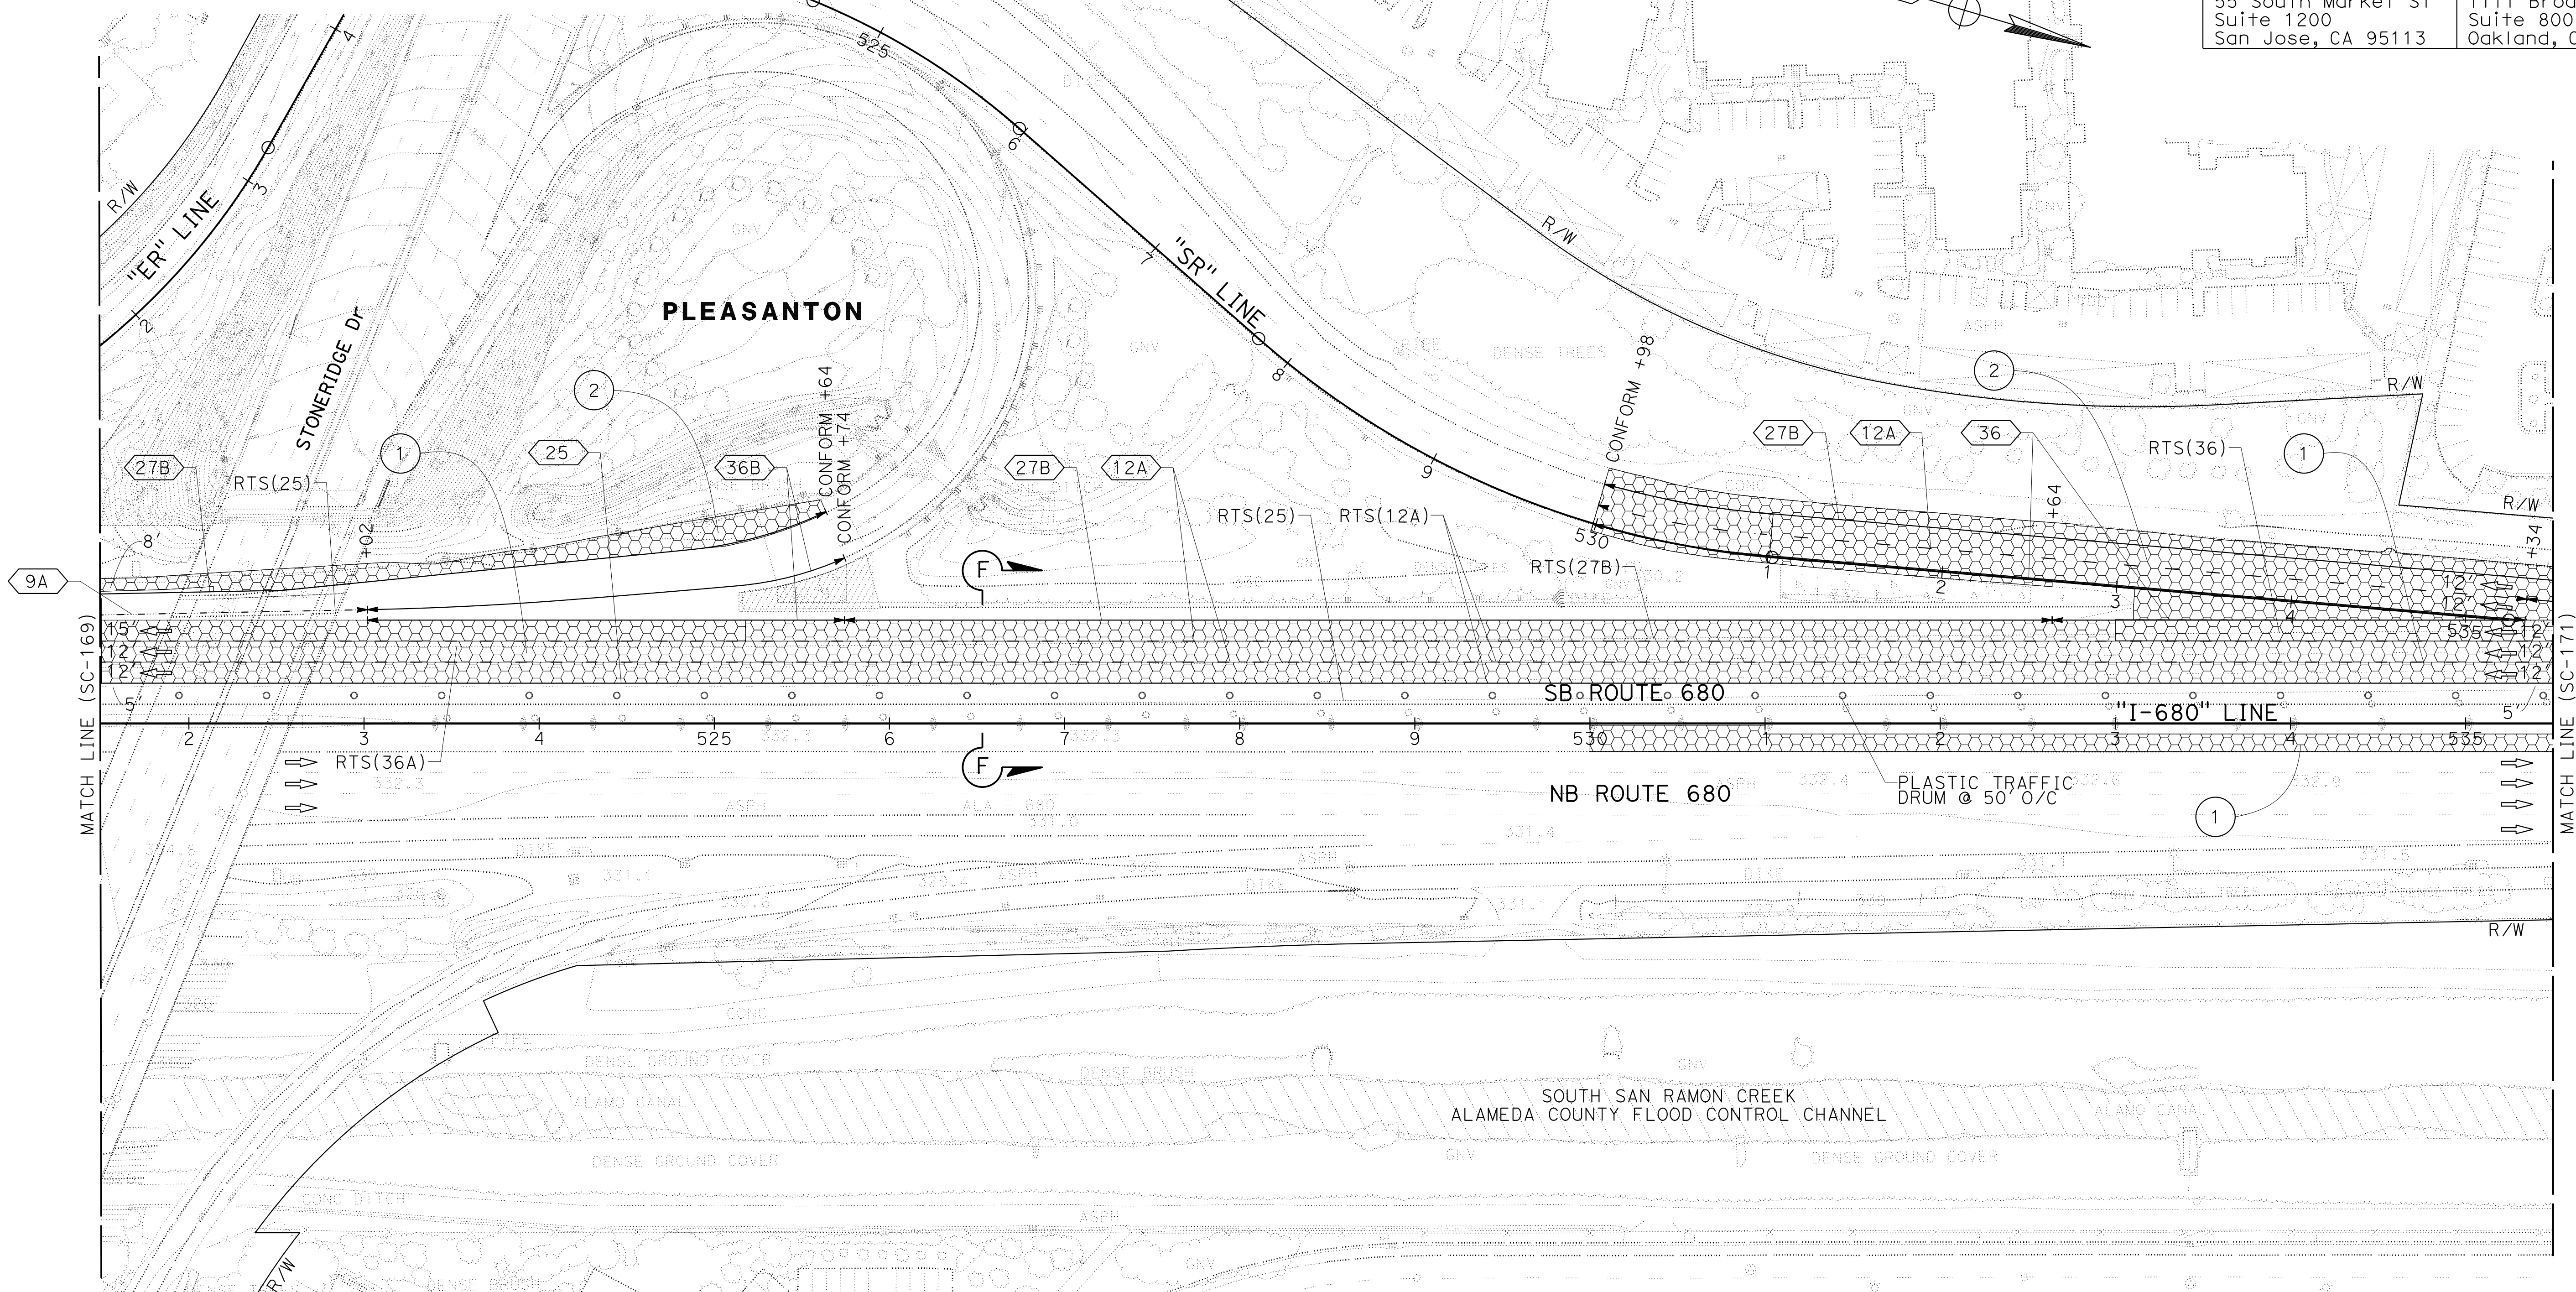

## STAGE CONSTRUCTION AND TRAFFIC HANDLING PLAN STAGE 3

SCALE: 1" = 50'

**SC-170**

APPROVED FOR STAGE CONSTRUCTION AND TRAFFIC HANDLING WORK ONLY



FOR NOTES, ABBREVIATIONS AND  
LEGEND, SEE SHEET SC-1 AND SC-144

STATE OF CALIFORNIA - DEPARTMENT OF TRANSPORTATION	CONSULTANT	FUNCTIONAL SUPERVISOR	CALCULATED-DESIGNED BY	REVISOR	DATE
	JAMEY VALDIVIA	TIMOTHY J. LEE	ERIN MCPHERSON	JV	9-29-21
	ERIN MCPHERSON				

O:\00300\DRAWING\FINAL\_P58E\0420000235ma171.dgn  
 STATE OF CALIFORNIA - DEPARTMENT OF TRANSPORTATION  
 Erwin  
 JAMES VALDIVIA  
 ERIN MCPHERSON  
 TIMOTHY J. LEE

NOTE:  
 FOR ACCURATE RIGHT OF WAY DATA, CONTACT  
 RIGHT OF WAY ENGINEERING AT THE DISTRICT OFFICE.

Dist	COUNTY	ROUTE	POST MILES TOTAL PROJECT	SHEET No.	TOTAL SHEETS
04	Ala, CC	680	R11.0/R21.9, RO.0/RO.9	684	1710
			9-29-21		
REGISTERED CIVIL ENGINEER			DATE		
October 8, 2021			PLANS APPROVAL DATE		
WMH CORPORATION 55 South Market St Suite 1200 San Jose, CA 95113			ALAMEDA CTC 1111 Broadway Suite 800 Oakland, CA 94607		

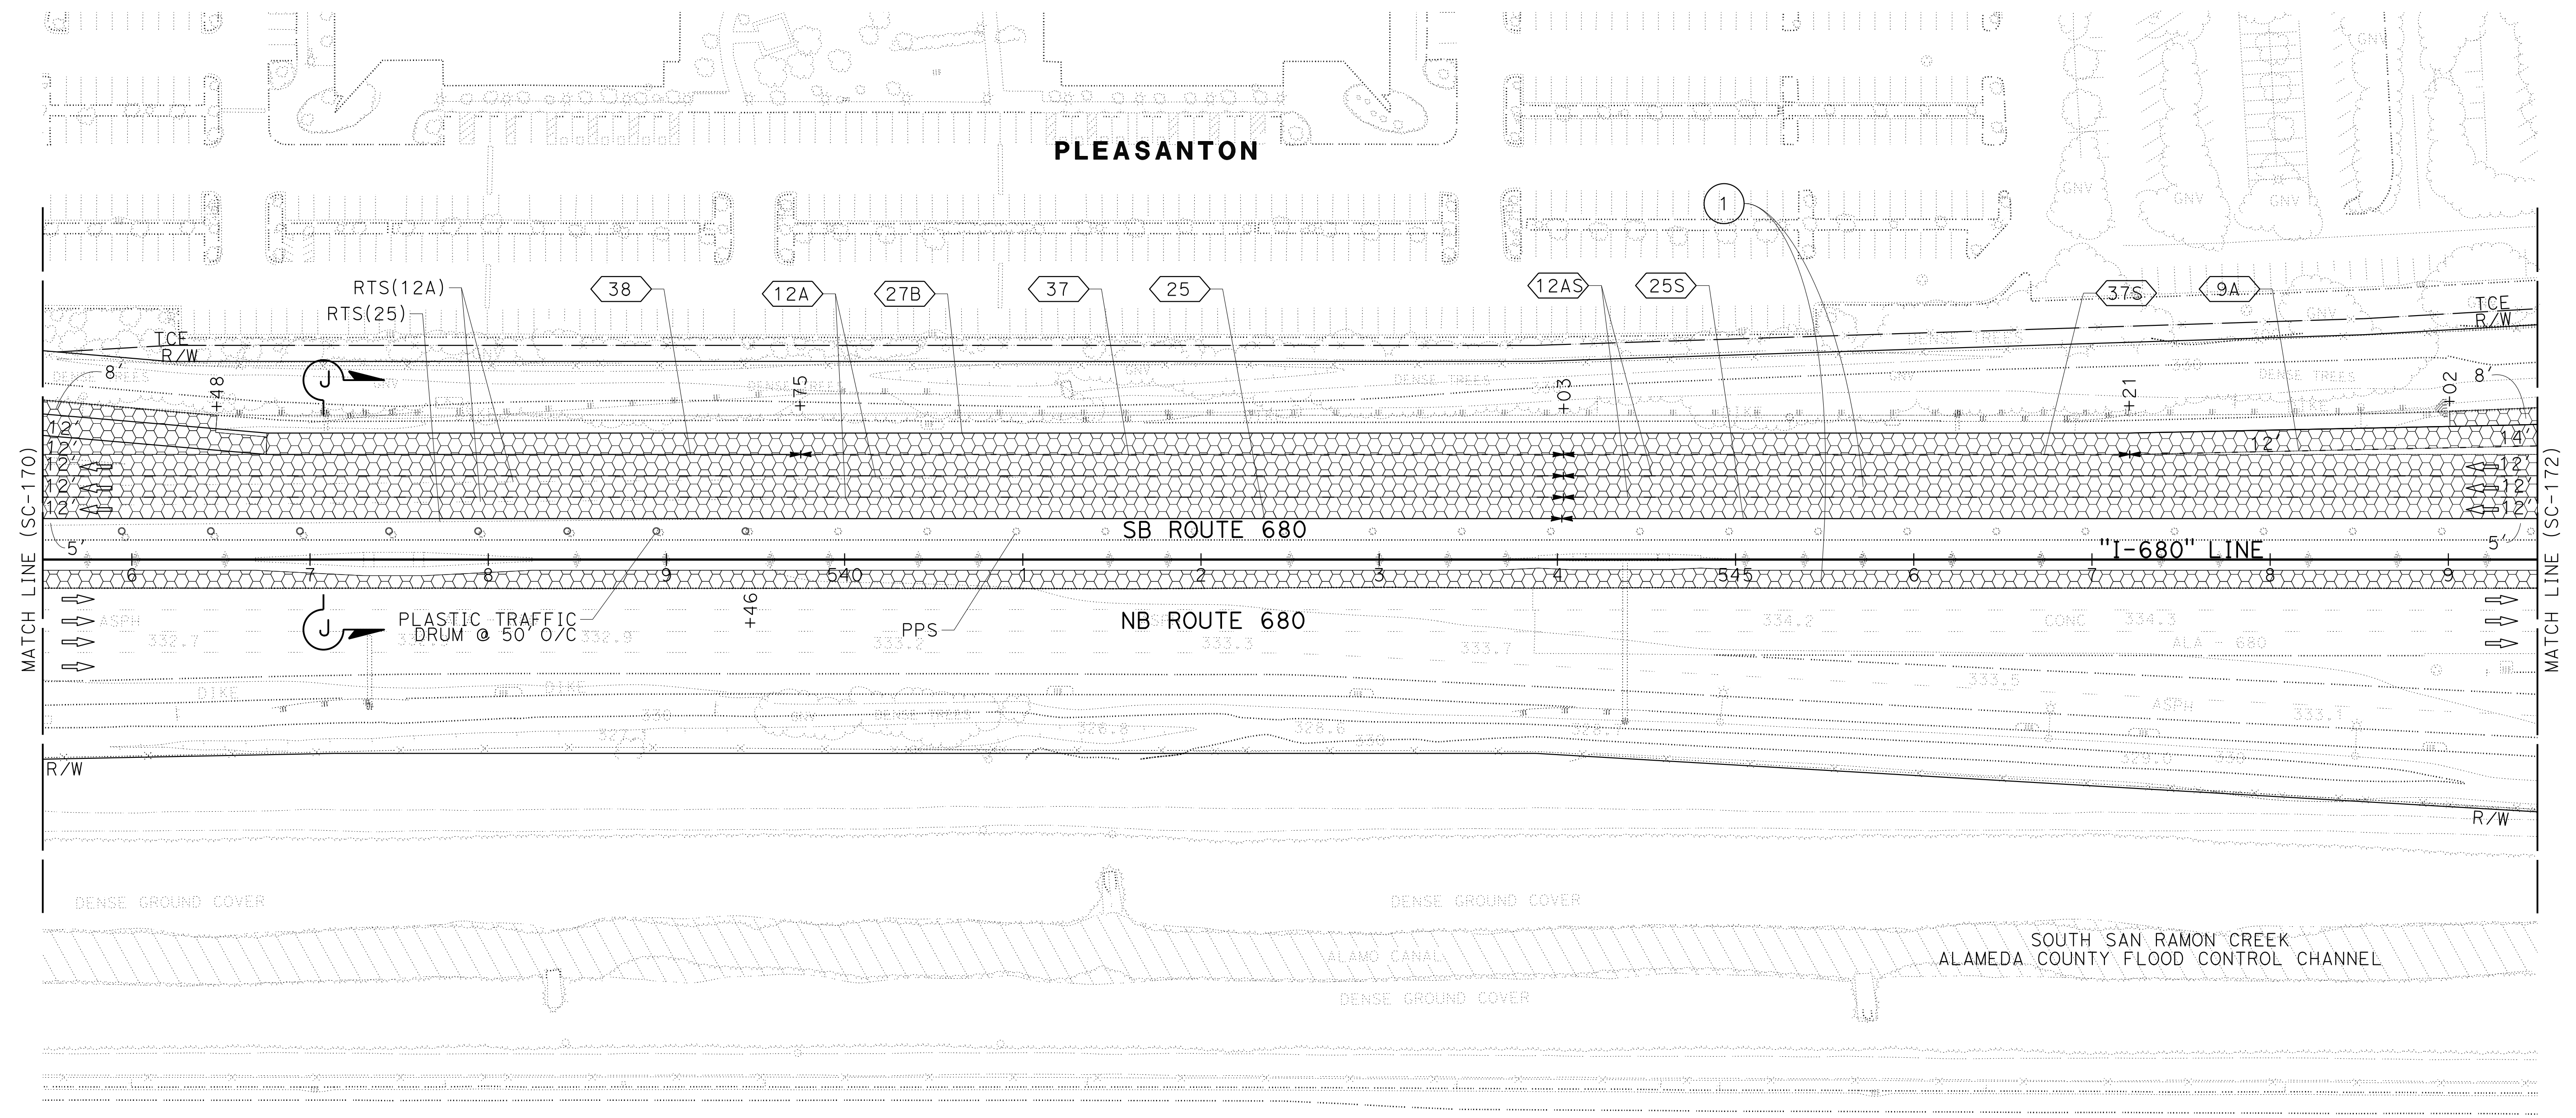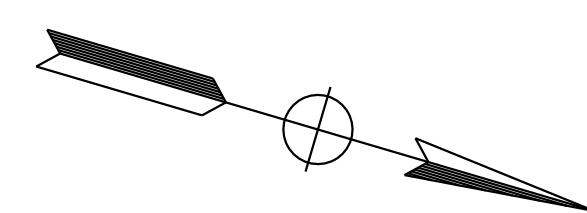

FOR NOTES, ABBREVIATIONS AND  
 LEGEND, SEE SHEET SC-1 AND SC-144

APPROVED FOR STAGE CONSTRUCTION AND TRAFFIC HANDLING WORK ONLY

## STAGE CONSTRUCTION AND TRAFFIC HANDLING PLAN STAGE 3

SCALE: 1" = 50'

SC-171

LAST REVISION DATE PLOTTED => 8-MAR-2022  
 09-29-21 TIME PLOTTED => 10:12

0:\0030\UDRAFTING\FINAL\_P58E\0420000235m172.dgn  
 STATE OF CALIFORNIA - DEPARTMENT OF TRANSPORTATION  
 Et Caltrans®  
 CONSULTANT: FUNCTIONAL SUPERVISOR: TIMOTHY J. LEE  
 CALCULATED/DESIGNED BY: CHECKED BY:  
 JAMEY VALDIVIA ERIN MCPHERSON  
 REVISED BY: DATE REVISED: 9-29-21  
 JV

NOTE:  
 FOR ACCURATE RIGHT OF WAY DATA, CONTACT  
 RIGHT OF WAY ENGINEERING AT THE DISTRICT OFFICE.

Dist	COUNTY	ROUTE	POST MILES TOTAL PROJECT	SHEET No.	TOTAL SHEETS
04	Ala, CC	680	R11.0/R21.9, RO.0/RO.9	685	1710

Erin D. McPherson  
 REGISTERED CIVIL ENGINEER 9-29-21  
 DATE


October 8, 2021  
 PLANS APPROVAL DATE

ERIN D. MCPHERSON  
 No. C91111  
 Exp. 3-31-24  
 CIVIL  
 STATE OF CALIFORNIA

WMH CORPORATION  
 55 South Market St  
 Suite 1200  
 San Jose, CA 95113

ALAMEDA CTC  
 1111 Broadway  
 Suite 800  
 Oakland, CA 94607

THE STATE OF CALIFORNIA OR ITS OFFICERS OR AGENTS SHALL NOT BE RESPONSIBLE FOR THE ACCURACY OR COMPLETENESS OF SCANNED COPIES OF THIS PLAN SHEET.

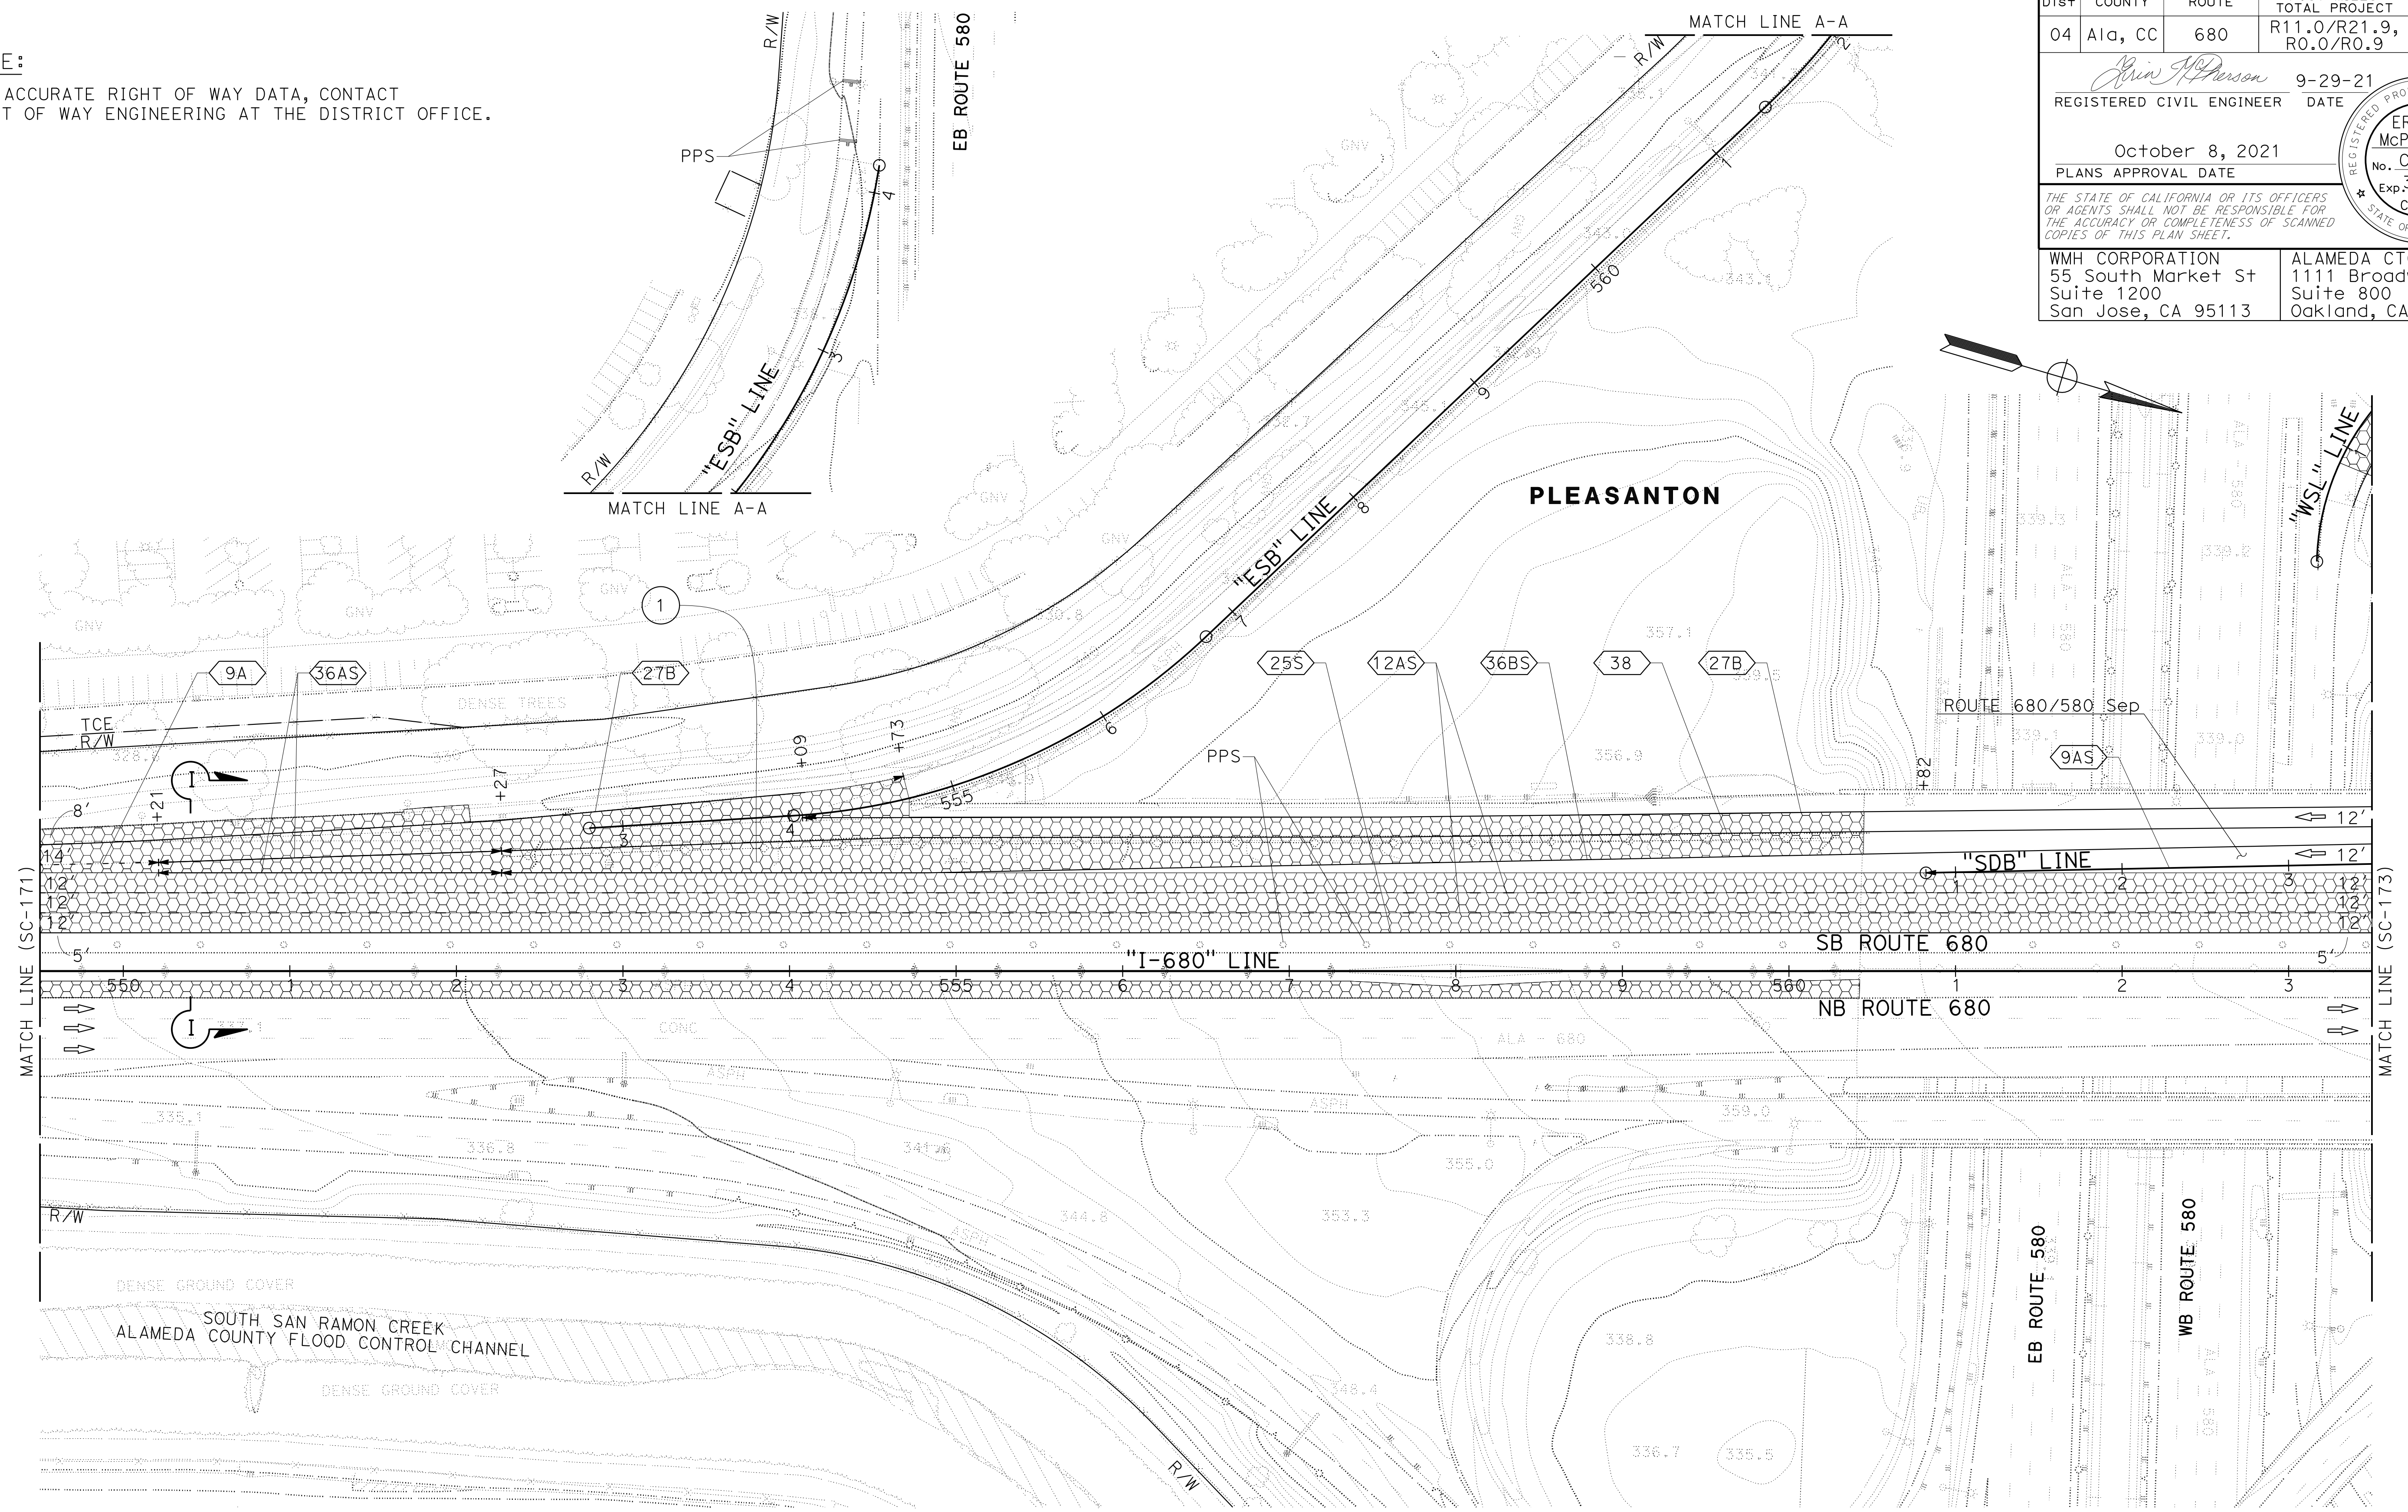

**STAGE CONSTRUCTION  
 AND TRAFFIC HANDLING PLAN  
 STAGE 3**

SCALE: 1" = 50'

**SC-172**



FOR NOTES, ABBREVIATIONS AND  
 LEGEND, SEE SHEET SC-1 AND SC-144

APPROVED FOR STAGE CONSTRUCTION AND TRAFFIC HANDLING WORK ONLY

X:\680\_SB\_EXPRESS\000\_CAD\Submittal\0420000235ma173.dgn  
 STATE OF CALIFORNIA - DEPARTMENT OF TRANSPORTATION  
 CONSULTANT FUNCTIONAL SUPERVISOR: TIMOTHY J. LEE  
 CALCULATED/DESIGNED BY: JAMEY VALDIVIA  
 CHECKED BY: ERIN MCPHERSON  
 REVISED BY: J.V.  
 DATE REVISED: 9-29-21  
 ErCaltans®

**NOTES:**  
 1. FOR ACCURATE RIGHT OF WAY DATA, CONTACT RIGHT OF WAY ENGINEERING AT THE DISTRICT OFFICE.  
 2. PLACE FINAL PAVEMENT DELINEATION FOR RAMP, AFTER WIDENING AND OVERLAY COMPLETION. FOR DETAILS SEE PD SHEETS

Dist	COUNTY	ROUTE	POST MILES TOTAL PROJECT	SHEET No.	TOTAL SHEETS
04	Ala, CC	680	R11.0/R21.9, RO.0/RO.9	686	1710
			9-29-21		
			DATE		
			October 8, 2021		
			PLANS APPROVAL DATE		
<small>THE STATE OF CALIFORNIA OR ITS OFFICERS OR AGENTS SHALL NOT BE RESPONSIBLE FOR THE ACCURACY OR COMPLETENESS OF SCANNED COPIES OF THIS PLAN SHEET.</small>					
WMH CORPORATION 55 South Market St Suite 1200 San Jose, CA 95113			ALAMEDA CTC 1111 Broadway Suite 800 Oakland, CA 94607		

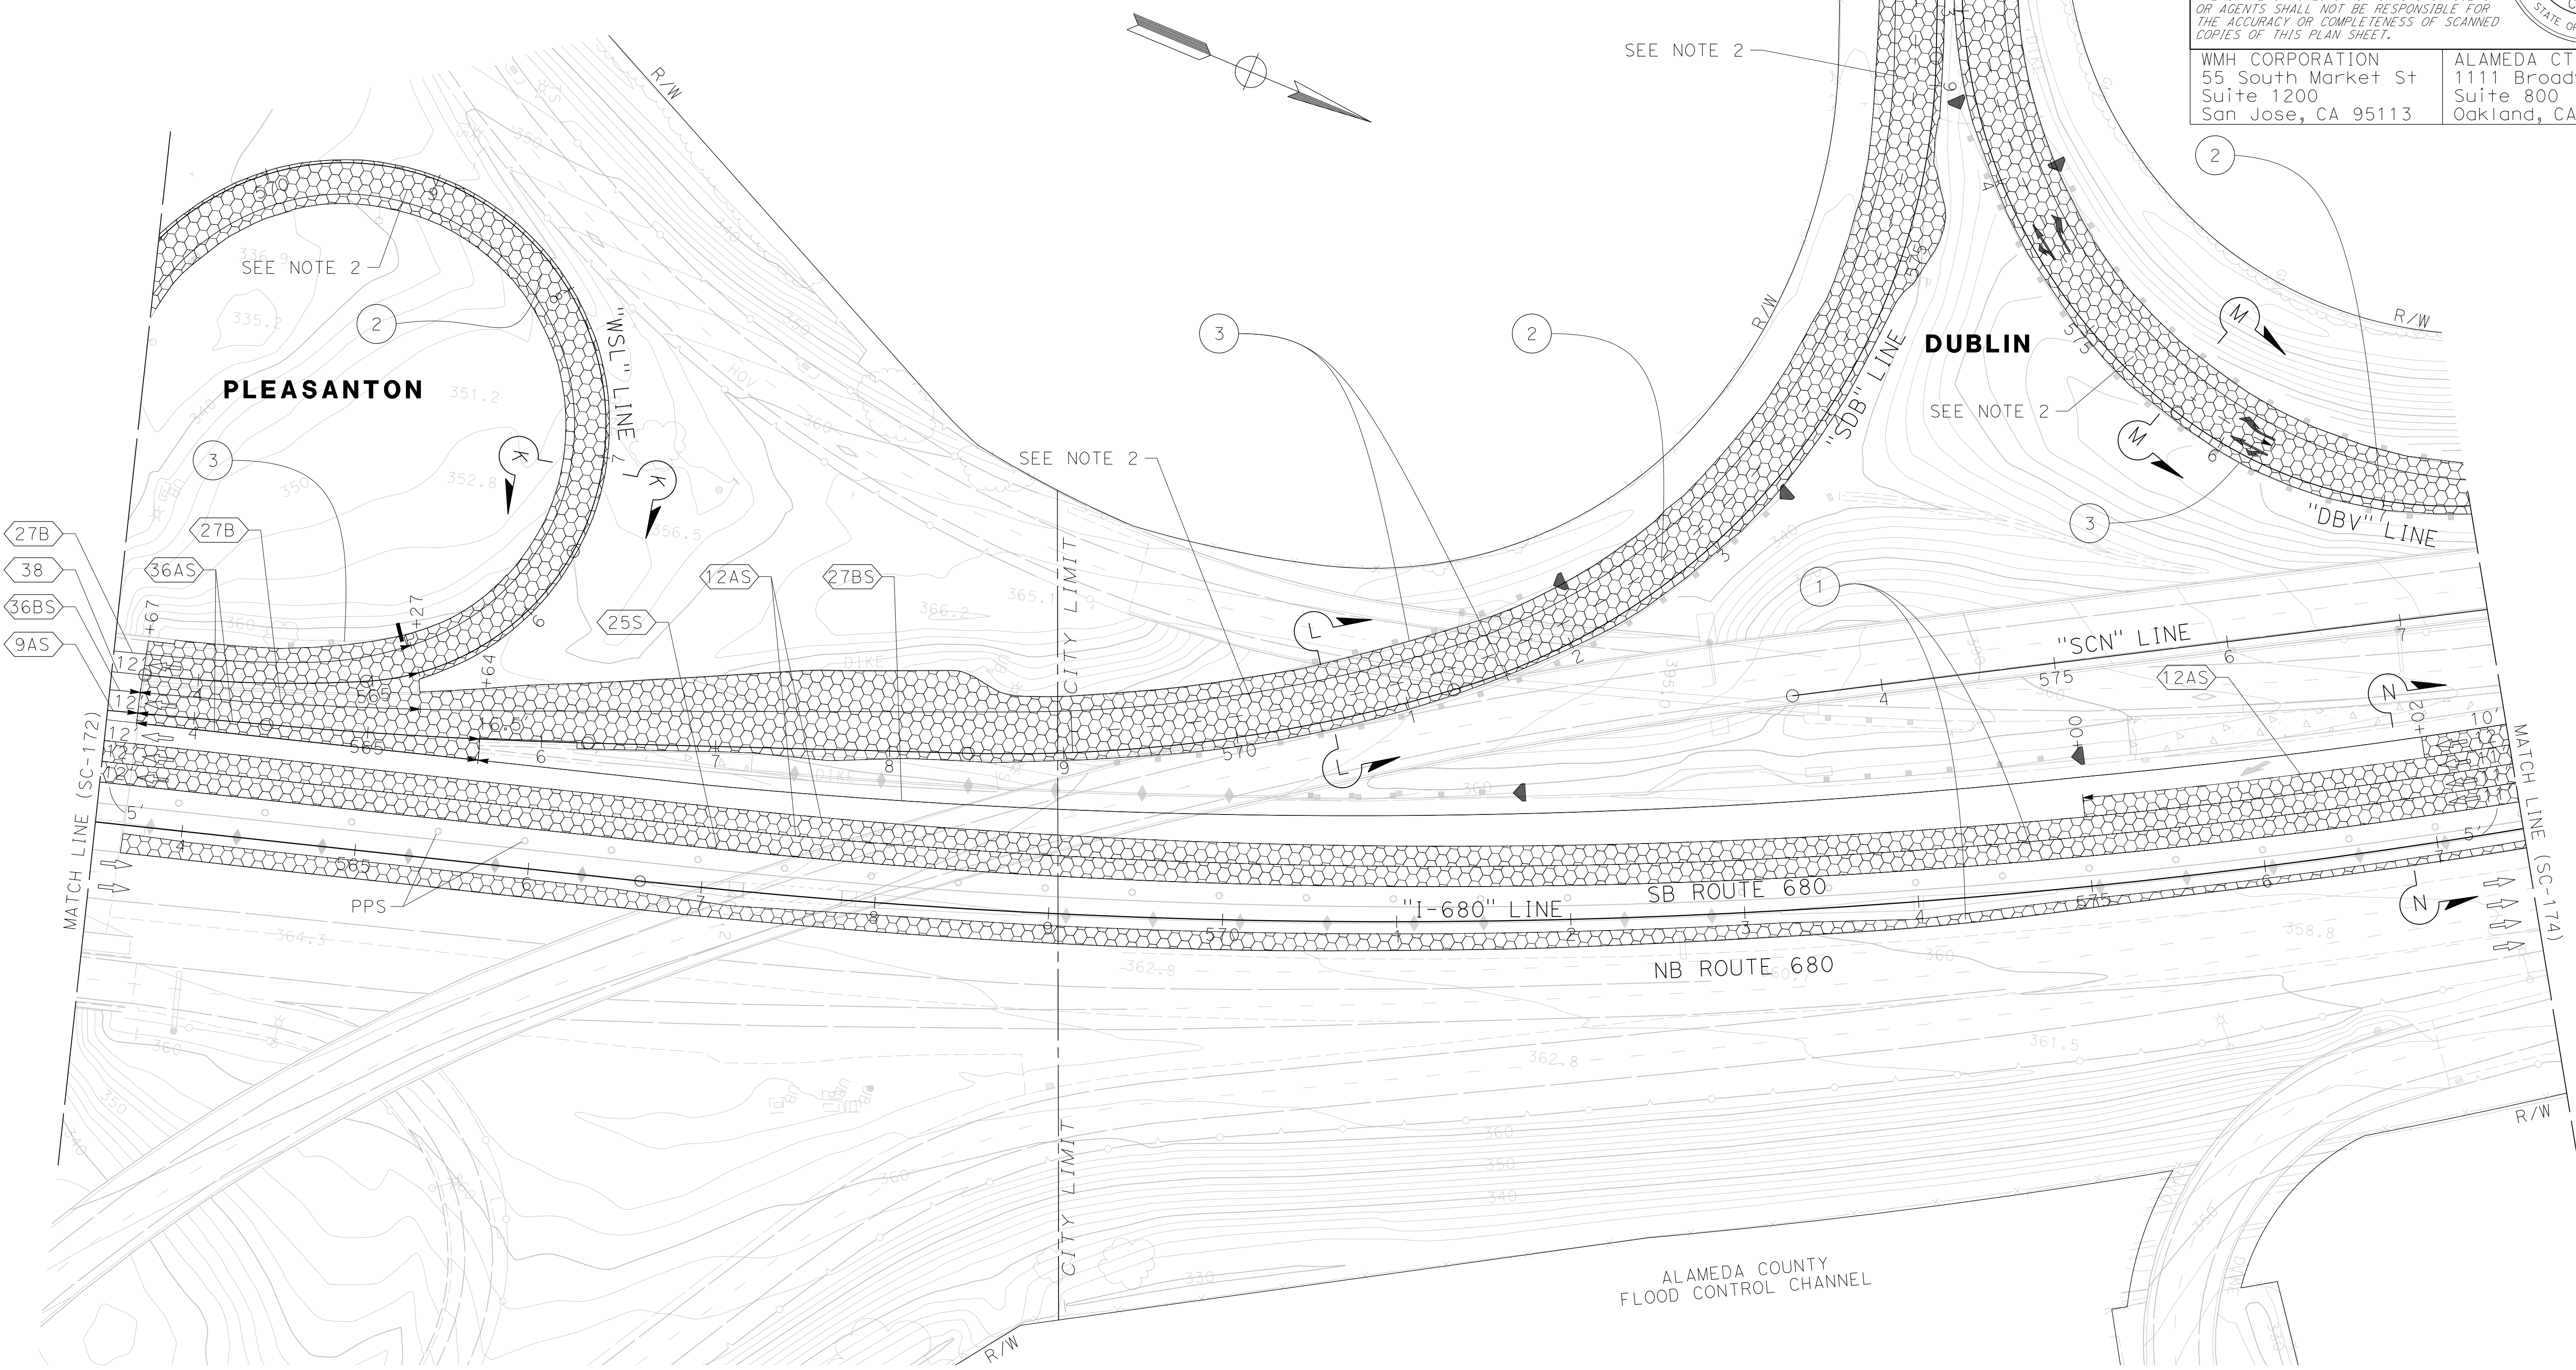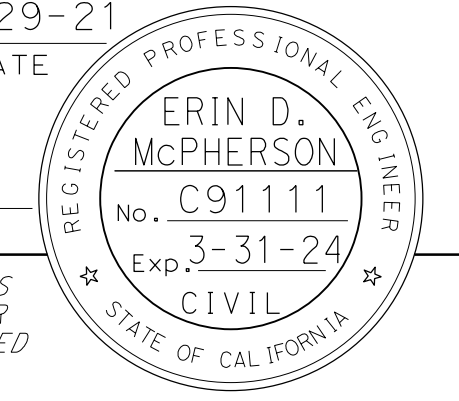

FOR NOTES, ABBREVIATIONS AND LEGEND, SEE SHEET SC-1 AND SC-144


APPROVED FOR STAGE CONSTRUCTION AND TRAFFIC HANDLING WORK ONLY

**STAGE CONSTRUCTION AND TRAFFIC HANDLING PLAN  
 STAGE 3**

SCALE: 1" = 50'


**SC-173**

Dist	COUNTY	ROUTE	POST MILES TOTAL PROJECT	SHEET No.	TOTAL SHEETS
04	Ala, CC	680	R11.0/R21.9, RO.0/RO.9	687	1710
			9-29-21		
REGISTERED CIVIL ENGINEER			DATE		
October 8, 2021			PLANS APPROVAL DATE		
WMH CORPORATION 55 South Market St Suite 1200 San Jose, CA 95113			ALAMEDA CTC 1111 Broadway Suite 800 Oakland, CA 94607		

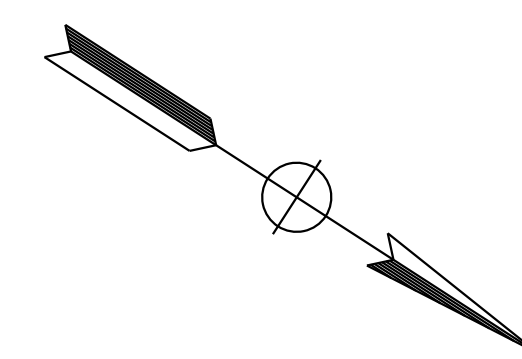

NOTE:  
FOR ACCURATE RIGHT OF WAY DATA, CONTACT  
RIGHT OF WAY ENGINEERING AT THE DISTRICT OFFICE.

DESIGNED BY	JAMEY VALDIVIA
CHECKED BY	ERIN MCPHERSON
REVISIONS	
DATE	9-29-21
BY	JV
REVISIONS	
DATE	
BY	
DESIGNED BY	TIMOTHY J. LEE
CHECKED BY	
REVISIONS	
DATE	
BY	
DESIGNED BY	
CHECKED BY	
REVISIONS	
DATE	
BY	

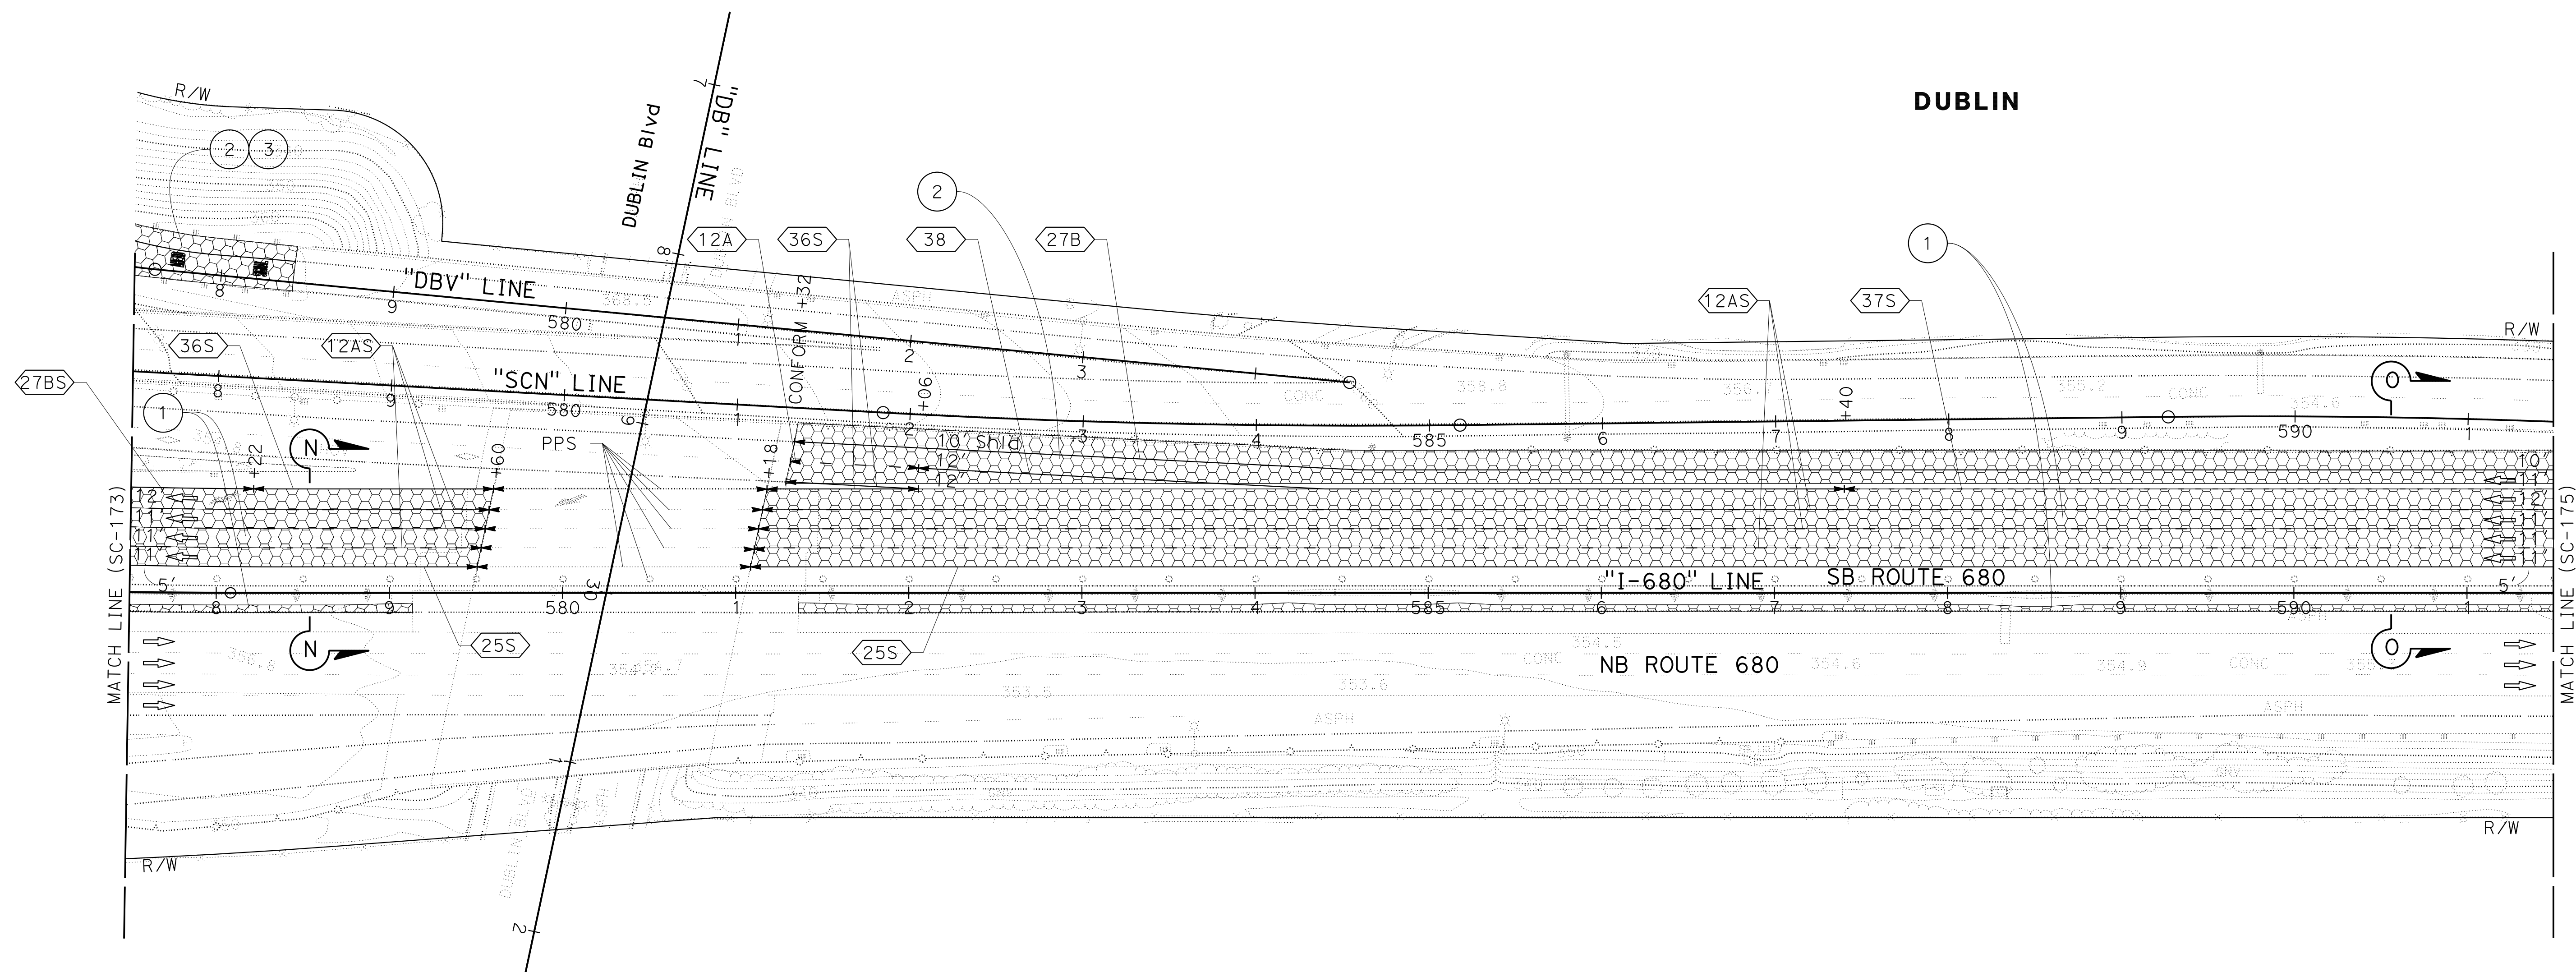

## STAGE CONSTRUCTION AND TRAFFIC HANDLING PLAN STAGE 3

SCALE: 1" = 50'

**SC-174**

FOR NOTES, ABBREVIATIONS AND  
LEGEND, SEE SHEET SC-1 AND SC-144

APPROVED FOR STAGE CONSTRUCTION AND TRAFFIC HANDLING WORK ONLY

0:\00300\DRAWING\FINAL\_P5&E\0420000235ma174.dgn

LAST REVISION: DATE PLOTTED => 8-MAR-2022  
09-29-21 TIME PLOTTED => 10:13

X:\680\_SB\_EXPRESS\000\_CAD\Submittal\0420000235ma175.dgn  
 STATE OF CALIFORNIA - DEPARTMENT OF TRANSPORTATION  
 CONSULTANT FUNCTIONAL SUPERVISOR: TIMOTHY J. LEE  
 CALCULATED/DESIGNED BY: JAMEY VALDIVIA  
 CHECKED BY: ERIN MCPHERSON  
 REVISED BY: JV  
 DATE REVISED: 9-29-21

NOTE:  
 FOR ACCURATE RIGHT OF WAY DATA, CONTACT  
 RIGHT OF WAY ENGINEERING AT THE DISTRICT OFFICE.

Dist	COUNTY	ROUTE	POST MILES TOTAL PROJECT	SHEET No.	TOTAL SHEETS
04	Ala, CC	680	R11.0/R21.9, R0.0/R0.9	688	1710



REGISTERED CIVIL ENGINEER: *Erin D. McPherson* 9-29-21  
 DATE: 9-29-21  
 PLANS APPROVAL DATE: October 8, 2021

ERIN D. MCPHERSON  
 No. C91111  
 Exp. 3-31-24  
 CIVIL  
 STATE OF CALIFORNIA

THE STATE OF CALIFORNIA OR ITS OFFICERS  
 OR AGENTS SHALL NOT BE RESPONSIBLE FOR  
 THE ACCURACY OR COMPLETENESS OF SCANNED  
 COPIES OF THIS PLAN SHEET.

WMH CORPORATION  
 55 South Market St  
 Suite 1200  
 San Jose, CA 95113

ALAMEDA CTC  
 1111 Broadway  
 Suite 800  
 Oakland, CA 94607

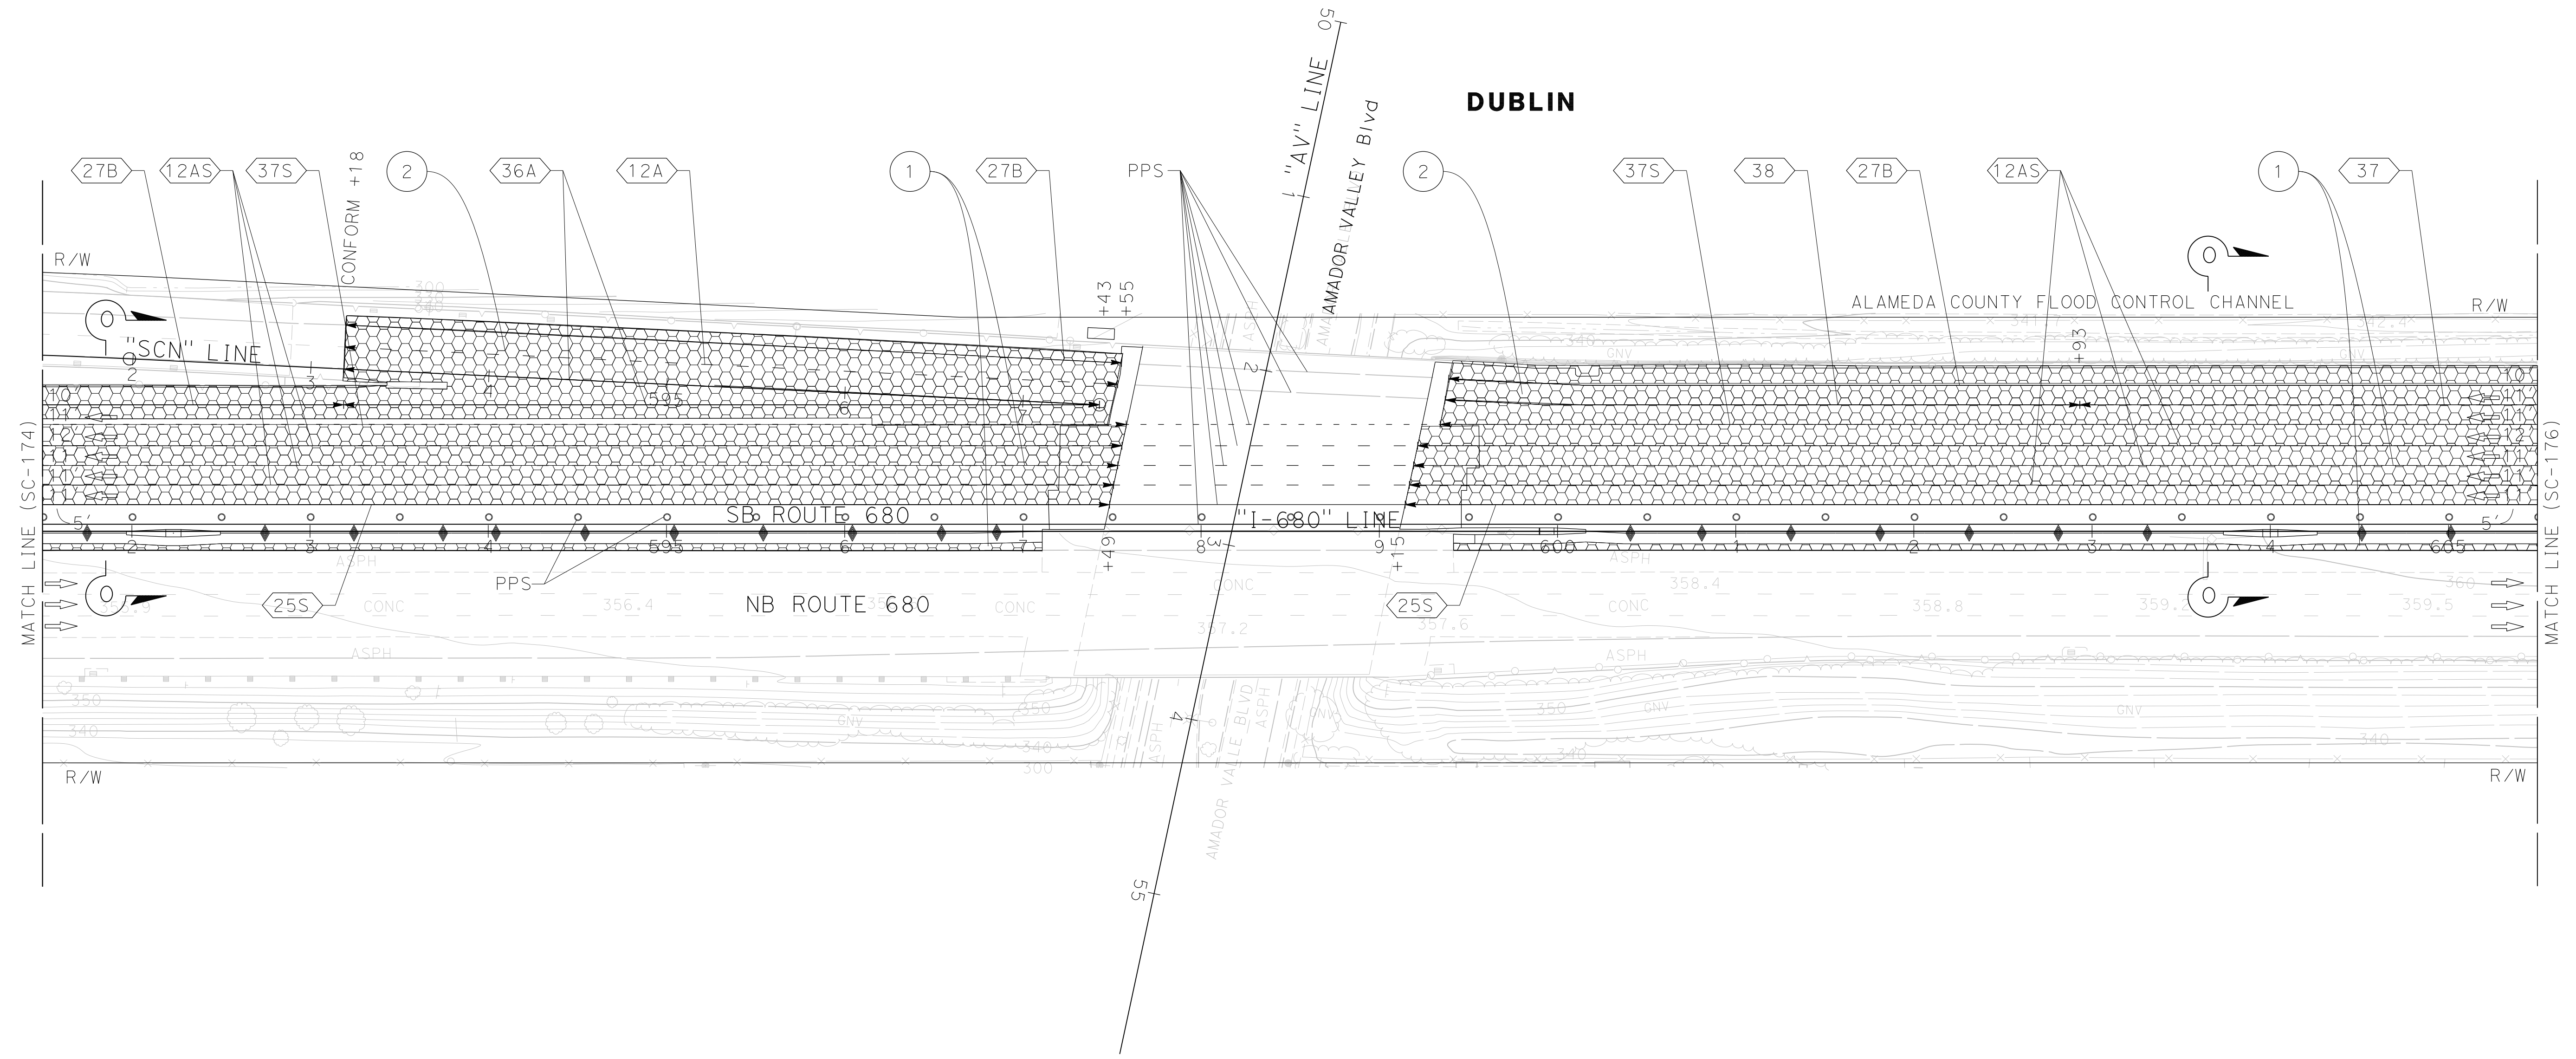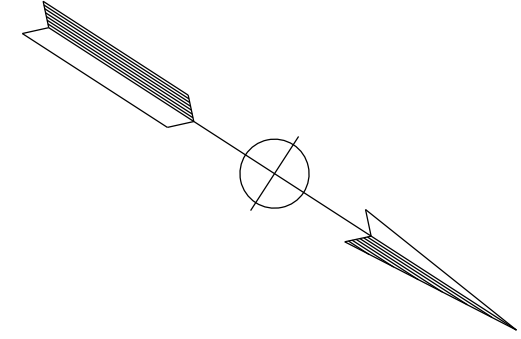

FOR NOTES, ABBREVIATIONS AND  
 LEGEND, SEE SHEET SC-1 AND SC-144

APPROVED FOR STAGE CONSTRUCTION AND TRAFFIC HANDLING WORK ONLY

**STAGE CONSTRUCTION  
 AND TRAFFIC HANDLING PLAN  
 STAGE 3**

SCALE: 1" = 50'

**SC-175**

LAST REVISION: DATE PLOTTED => 3/18/2022  
 09-29-21 TIME PLOTTED => 4:40:12 PM

STATE OF CALIFORNIA - DEPARTMENT OF TRANSPORTATION  
 Et Caltrans®  
 CONSULTANT: FUNCTIONAL SUPERVISOR: JAMEY VALDIVIA  
 CHECKED BY: ERIN McPHERSON  
 DESIGNED BY: ERIN McPHERSON  
 SUPERVISOR: TIMOTHY J. LEE  
 REVISIONS:  
 9-29-21 JV  
 9-29-21

NOTE:  
 FOR ACCURATE RIGHT OF WAY DATA, CONTACT  
 RIGHT OF WAY ENGINEERING AT THE DISTRICT OFFICE.

Dist	COUNTY	ROUTE	POST MILES TOTAL PROJECT	SHEET No.	TOTAL SHEETS
04	Ala, CC	680	R11.0/R21.9, R0.0/R0.9	689	1710

ERIN D. McPHERSON  
 REGISTERED CIVIL ENGINEER  
 No. C91111  
 Exp. 3-31-24  
 CIVIL  
 STATE OF CALIFORNIA


9-29-21  
 DATE  
 REGISTERED CIVIL ENGINEER

October 8, 2021  
 PLANS APPROVAL DATE


THE STATE OF CALIFORNIA OR ITS OFFICERS OR AGENTS SHALL NOT BE RESPONSIBLE FOR THE ACCURACY OR COMPLETENESS OF SCANNED COPIES OF THIS PLAN SHEET.

WMH CORPORATION  
 55 South Market St  
 Suite 1200  
 San Jose, CA 95113

ALAMEDA CTC  
 1111 Broadway  
 Suite 800  
 Oakland, CA 94607

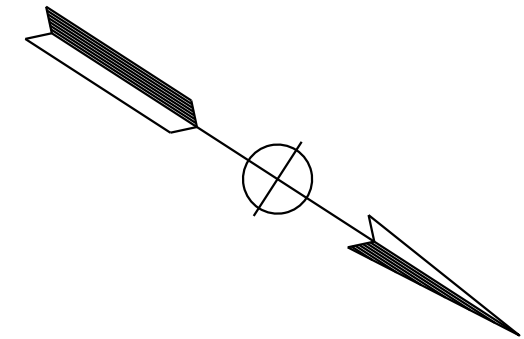

DUBLIN

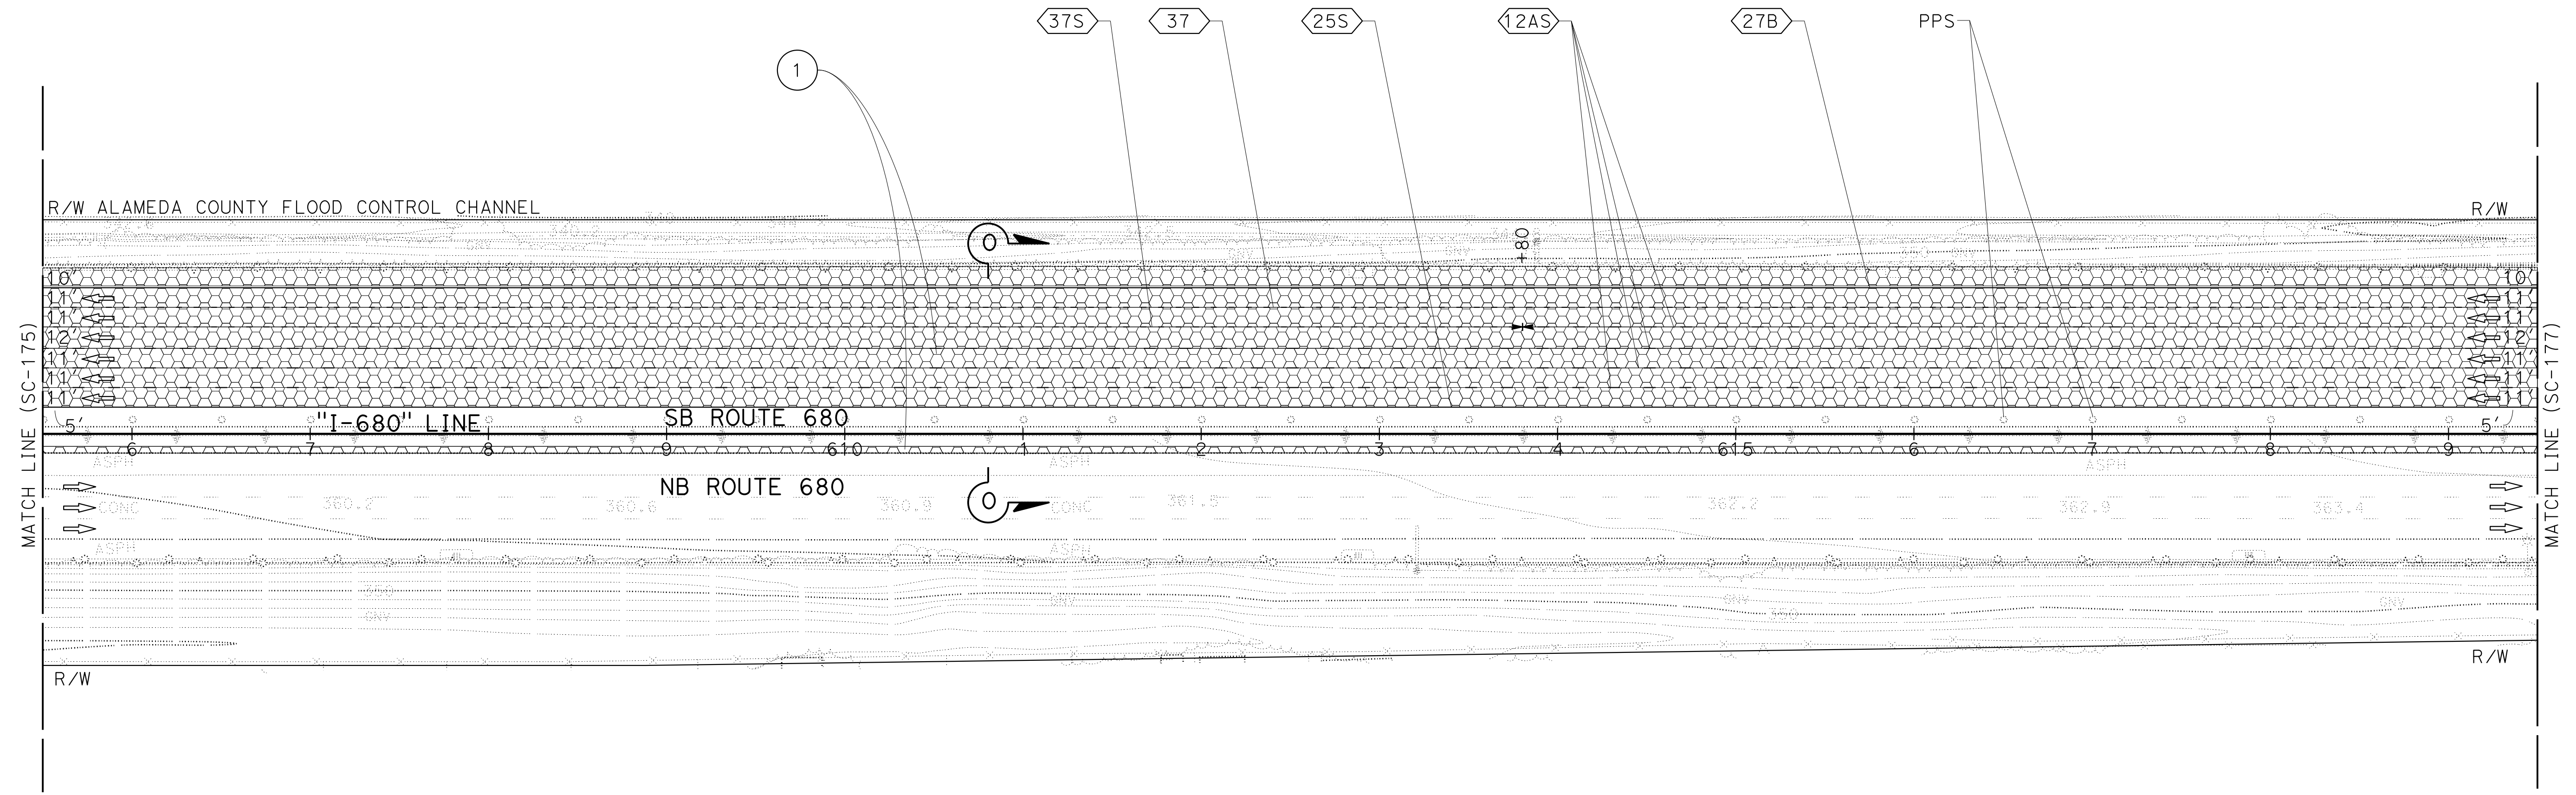

FOR NOTES, ABBREVIATIONS AND LEGEND, SEE SHEET SC-1 AND SC-144

APPROVED FOR STAGE CONSTRUCTION AND TRAFFIC HANDLING WORK ONLY


STAGE CONSTRUCTION AND TRAFFIC HANDLING PLAN  
 STAGE 3

SCALE: 1" = 50'


SC-176

LAST REVISION: 09-29-21  
 DATE PLOTTED => 8-MAR-2022  
 TIME PLOTTED => 10:13

Dist	COUNTY	ROUTE	POST MILES TOTAL PROJECT	SHEET No.	TOTAL SHEETS
04	Ala, CC	680	R11.0/R21.9, RO.0/RO.9	690	1710
			9-29-21		
REGISTERED CIVIL ENGINEER			DATE		
October 8, 2021			PLANS APPROVAL DATE		
WMH CORPORATION 55 South Market St Suite 1200 San Jose, CA 95113			ALAMEDA CTC 1111 Broadway Suite 800 Oakland, CA 94607		

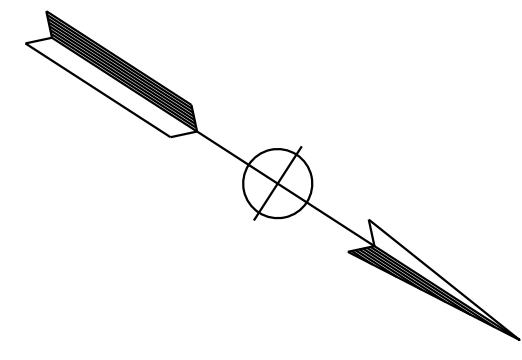

NOTE:  
FOR ACCURATE RIGHT OF WAY DATA, CONTACT  
RIGHT OF WAY ENGINEERING AT THE DISTRICT OFFICE.

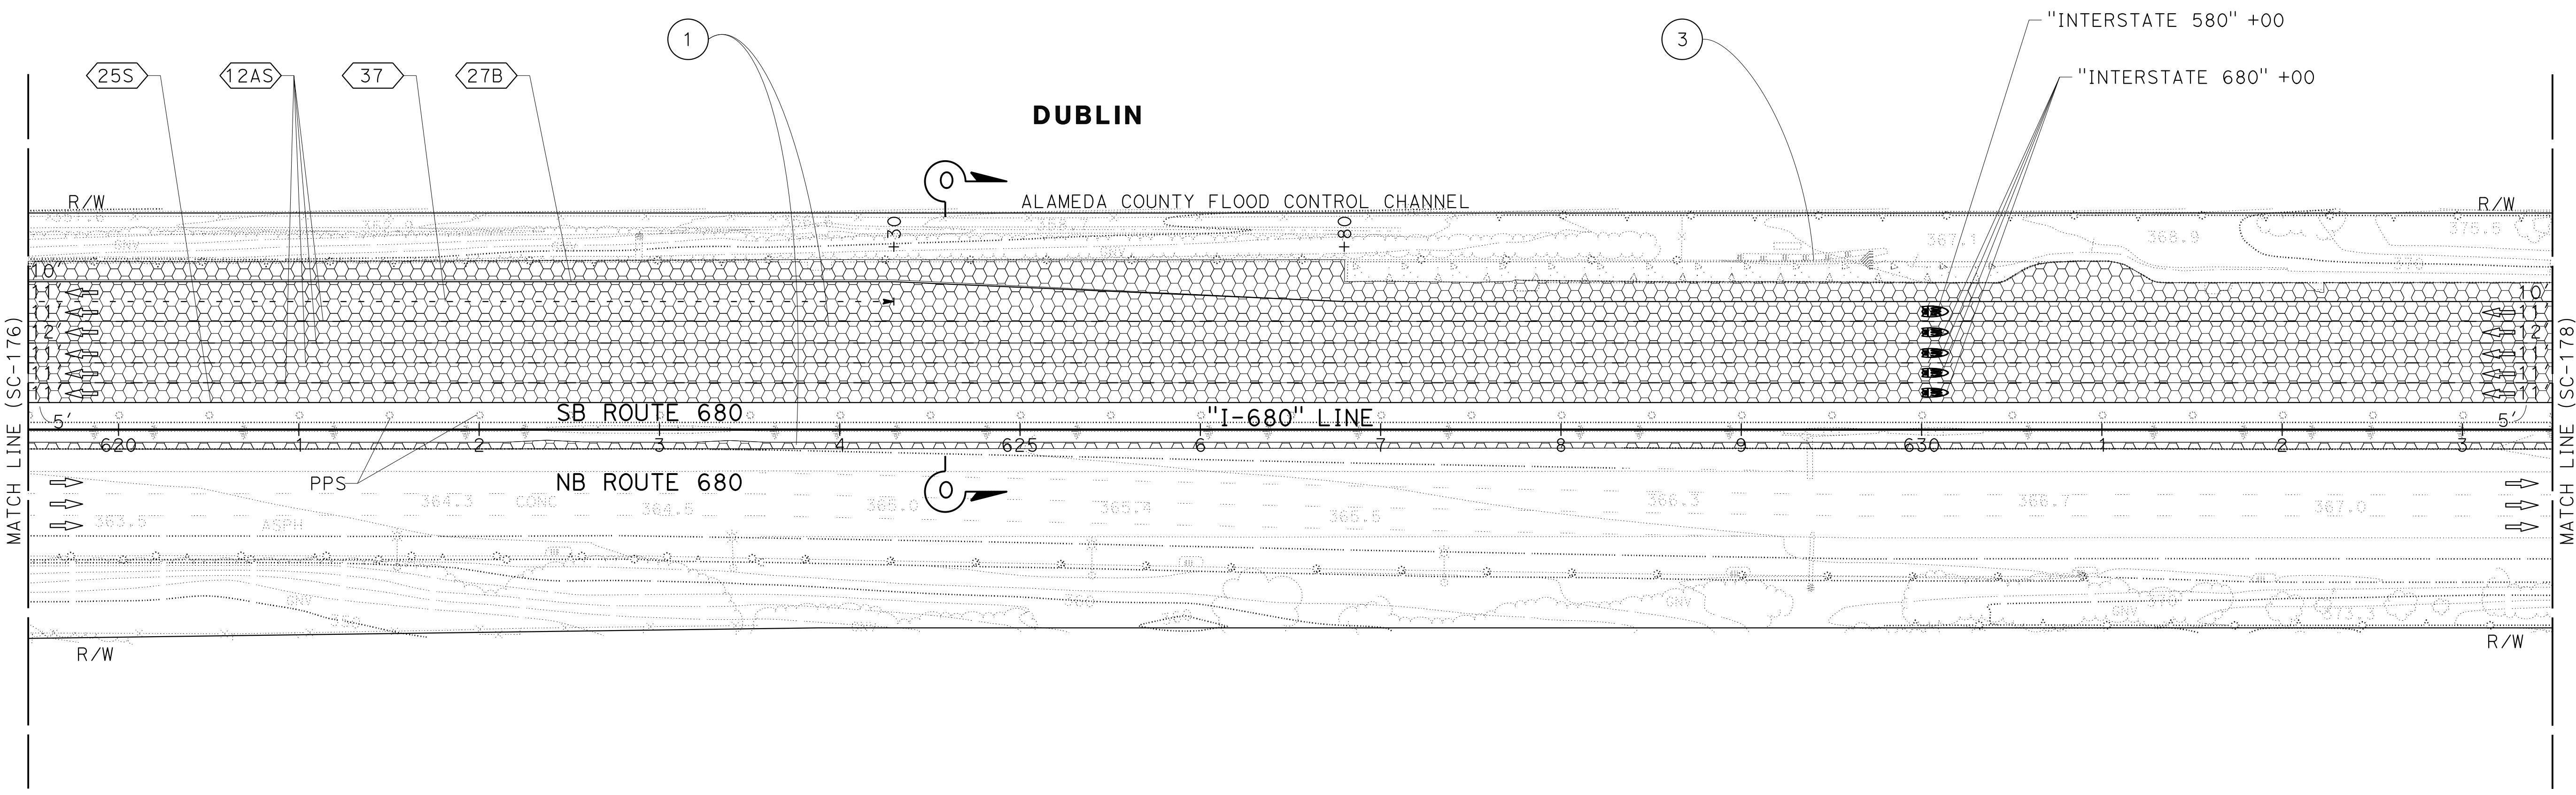

## STAGE CONSTRUCTION AND TRAFFIC HANDLING PLAN STAGE 3

SCALE: 1" = 50'

**SC-177**

FOR NOTES, ABBREVIATIONS AND  
LEGEND, SEE SHEET SC-1 AND SC-144

APPROVED FOR STAGE CONSTRUCTION AND TRAFFIC HANDLING WORK ONLY

O:\00300\DRAWING\FINAL\_P5&E\0420000235ma177.dgn  
 STATE OF CALIFORNIA - DEPARTMENT OF TRANSPORTATION  
 Et Caltrans®  
 CONSULTANT: FUNCTIONAL SUPERVISOR: JAMES VALDIVIA  
 CHECKED BY: ERIN MCPHERSON  
 REVISIONS: REVISED BY: JAMES VALDIVIA, DATE: 9-29-21  
 DESIGNED BY: ERIN MCPHERSON  
 SUPERVISOR: TIMOTHY J. LEE  
 USERNAME => p302438  
 DGN FILE => 0420000235ma177.dgn

Dist	COUNTY	ROUTE	POST MILES TOTAL PROJECT	SHEET No.	TOTAL SHEETS
04	Ala, CC	680	R11.0/R21.9, R0.0/R0.9	691	1710

<i>Erin D. McPherson</i>	9-29-21
REGISTERED CIVIL ENGINEER	DATE


October 8, 2021
PLANS APPROVAL DATE

ERIN D. McPHERSON No. C91111 Exp. 3-31-24 CIVIL STATE OF CALIFORNIA
------------------------------------------------------------------------------------


WMH CORPORATION 55 South Market St Suite 1200 San Jose, CA 95113	ALAMEDA CTC 1111 Broadway Suite 800 Oakland, CA 94607
---------------------------------------------------------------------------	----------------------------------------------------------------



NOTE:  
FOR ACCURATE RIGHT OF WAY DATA, CONTACT  
RIGHT OF WAY ENGINEERING AT THE DISTRICT OFFICE.

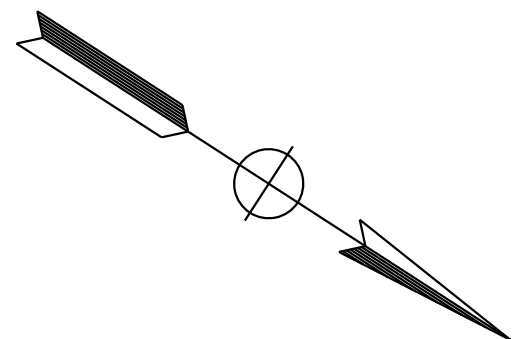STATE OF CALIFORNIA - DEPARTMENT OF TRANSPORTATION	CONSULTANT	FUNCTIONAL SUPERVISOR	CALCULATED- DESIGNED BY	CHECKED BY	JAMEY VALDIVIA	REVISOR	DATE
Er Caltrans®	TIMOTHY J. LEE	JV	ERIN MCPHERSON	9-29-21			

DUBLIN

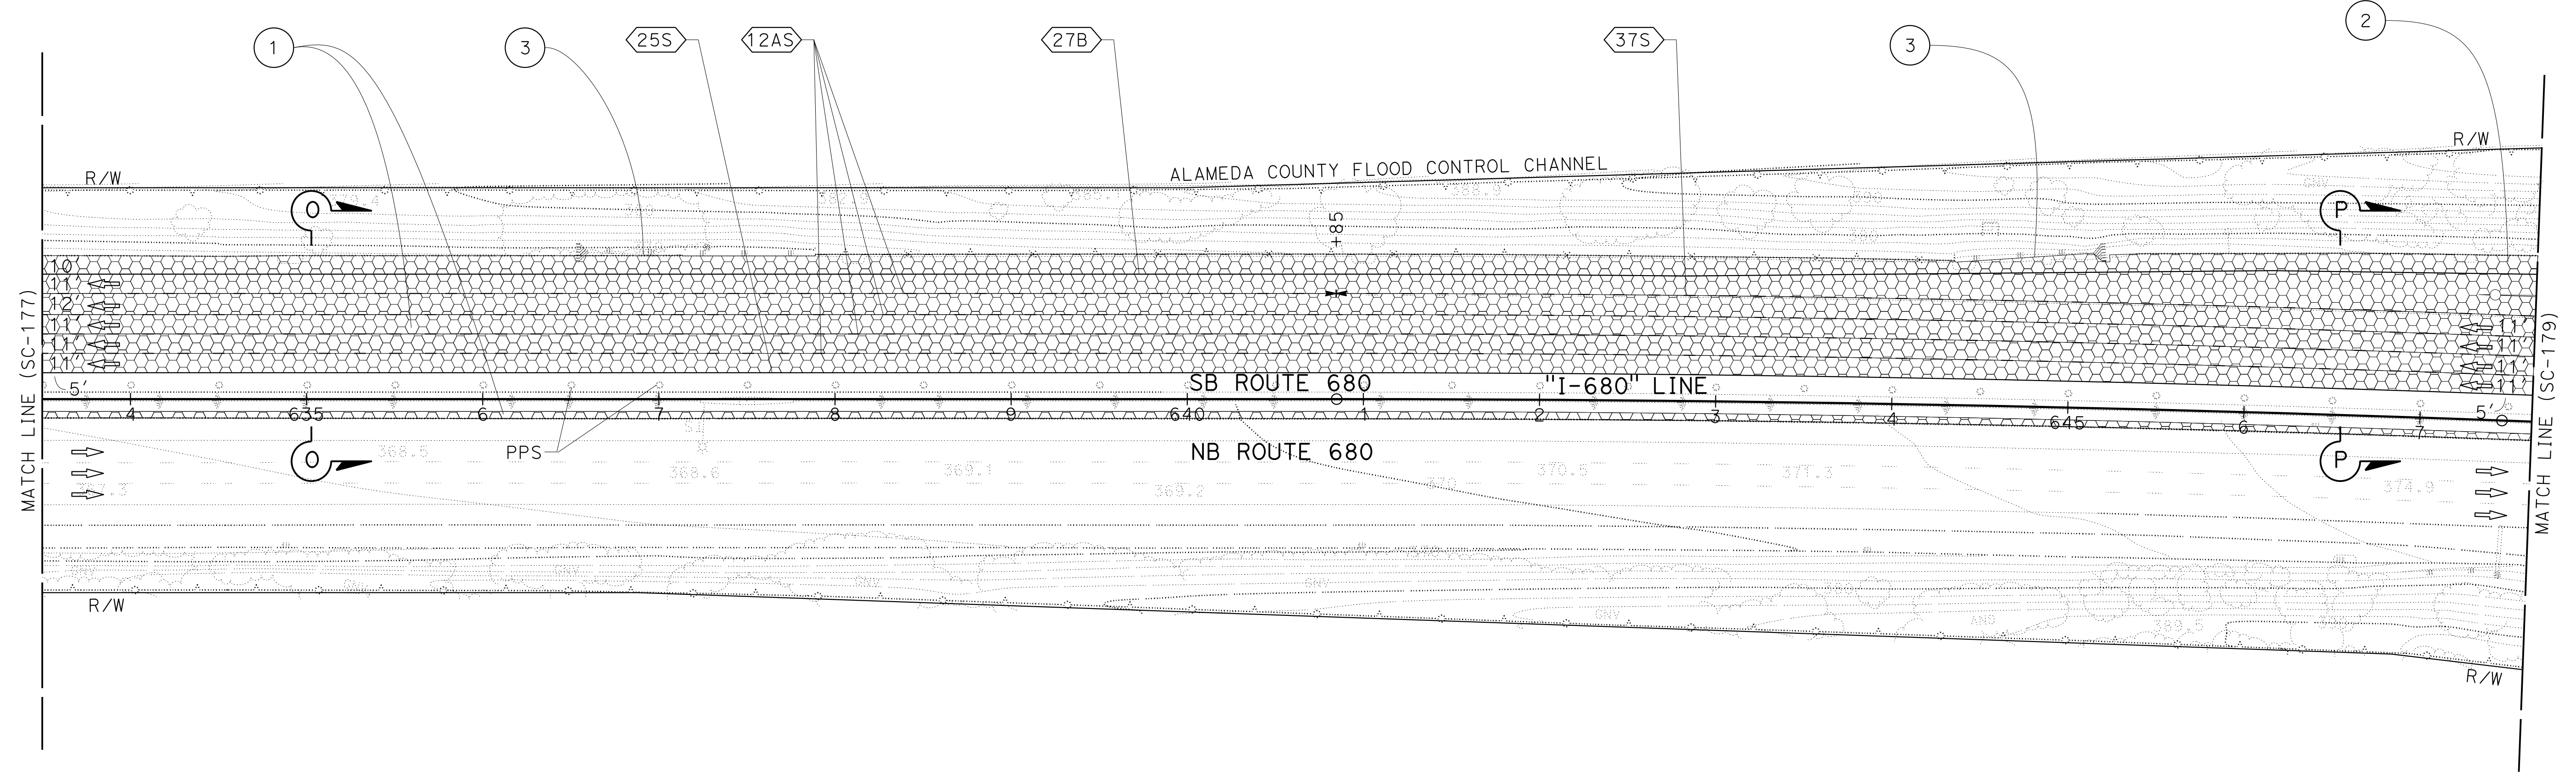

**STAGE CONSTRUCTION  
AND TRAFFIC HANDLING PLAN  
STAGE 3**

SCALE: 1" = 50'

**SC-178**

FOR NOTES, ABBREVIATIONS AND  
LEGEND, SEE SHEET SC-1 AND SC-144



APPROVED FOR STAGE CONSTRUCTION AND TRAFFIC HANDLING WORK ONLY

LAST REVISION: 09-29-21 DATE PLOTTED => 8-MAR-2022 TIME PLOTTED => 10:13

Dist	COUNTY	ROUTE	POST MILES TOTAL PROJECT	SHEET No.	TOTAL SHEETS
04	Ala, CC	680	R11.0/R21.9, R0.0/R0.9	692	1710
			9-29-21		
REGISTERED CIVIL ENGINEER			DATE		
October 8, 2021			PLANS APPROVAL DATE		
<small>THE STATE OF CALIFORNIA OR ITS OFFICERS OR AGENTS SHALL NOT BE RESPONSIBLE FOR THE ACCURACY OR COMPLETENESS OF SCANNED COPIES OF THIS PLAN SHEET.</small>					
WMH CORPORATION 55 South Market St Suite 1200 San Jose, CA 95113			ALAMEDA CTC 1111 Broadway Suite 800 Oakland, CA 94607		



**NOTES:**  
 1. FOR ACCURATE RIGHT OF WAY DATA, CONTACT RIGHT OF WAY ENGINEERING AT THE DISTRICT OFFICE.  
 2. PLACE FINAL PAVEMENT DELINEATION FOR RAMPS, AFTER WIDENING AND OVERLAY COMPLETION. FOR DETAILS SEE PD SHEETS

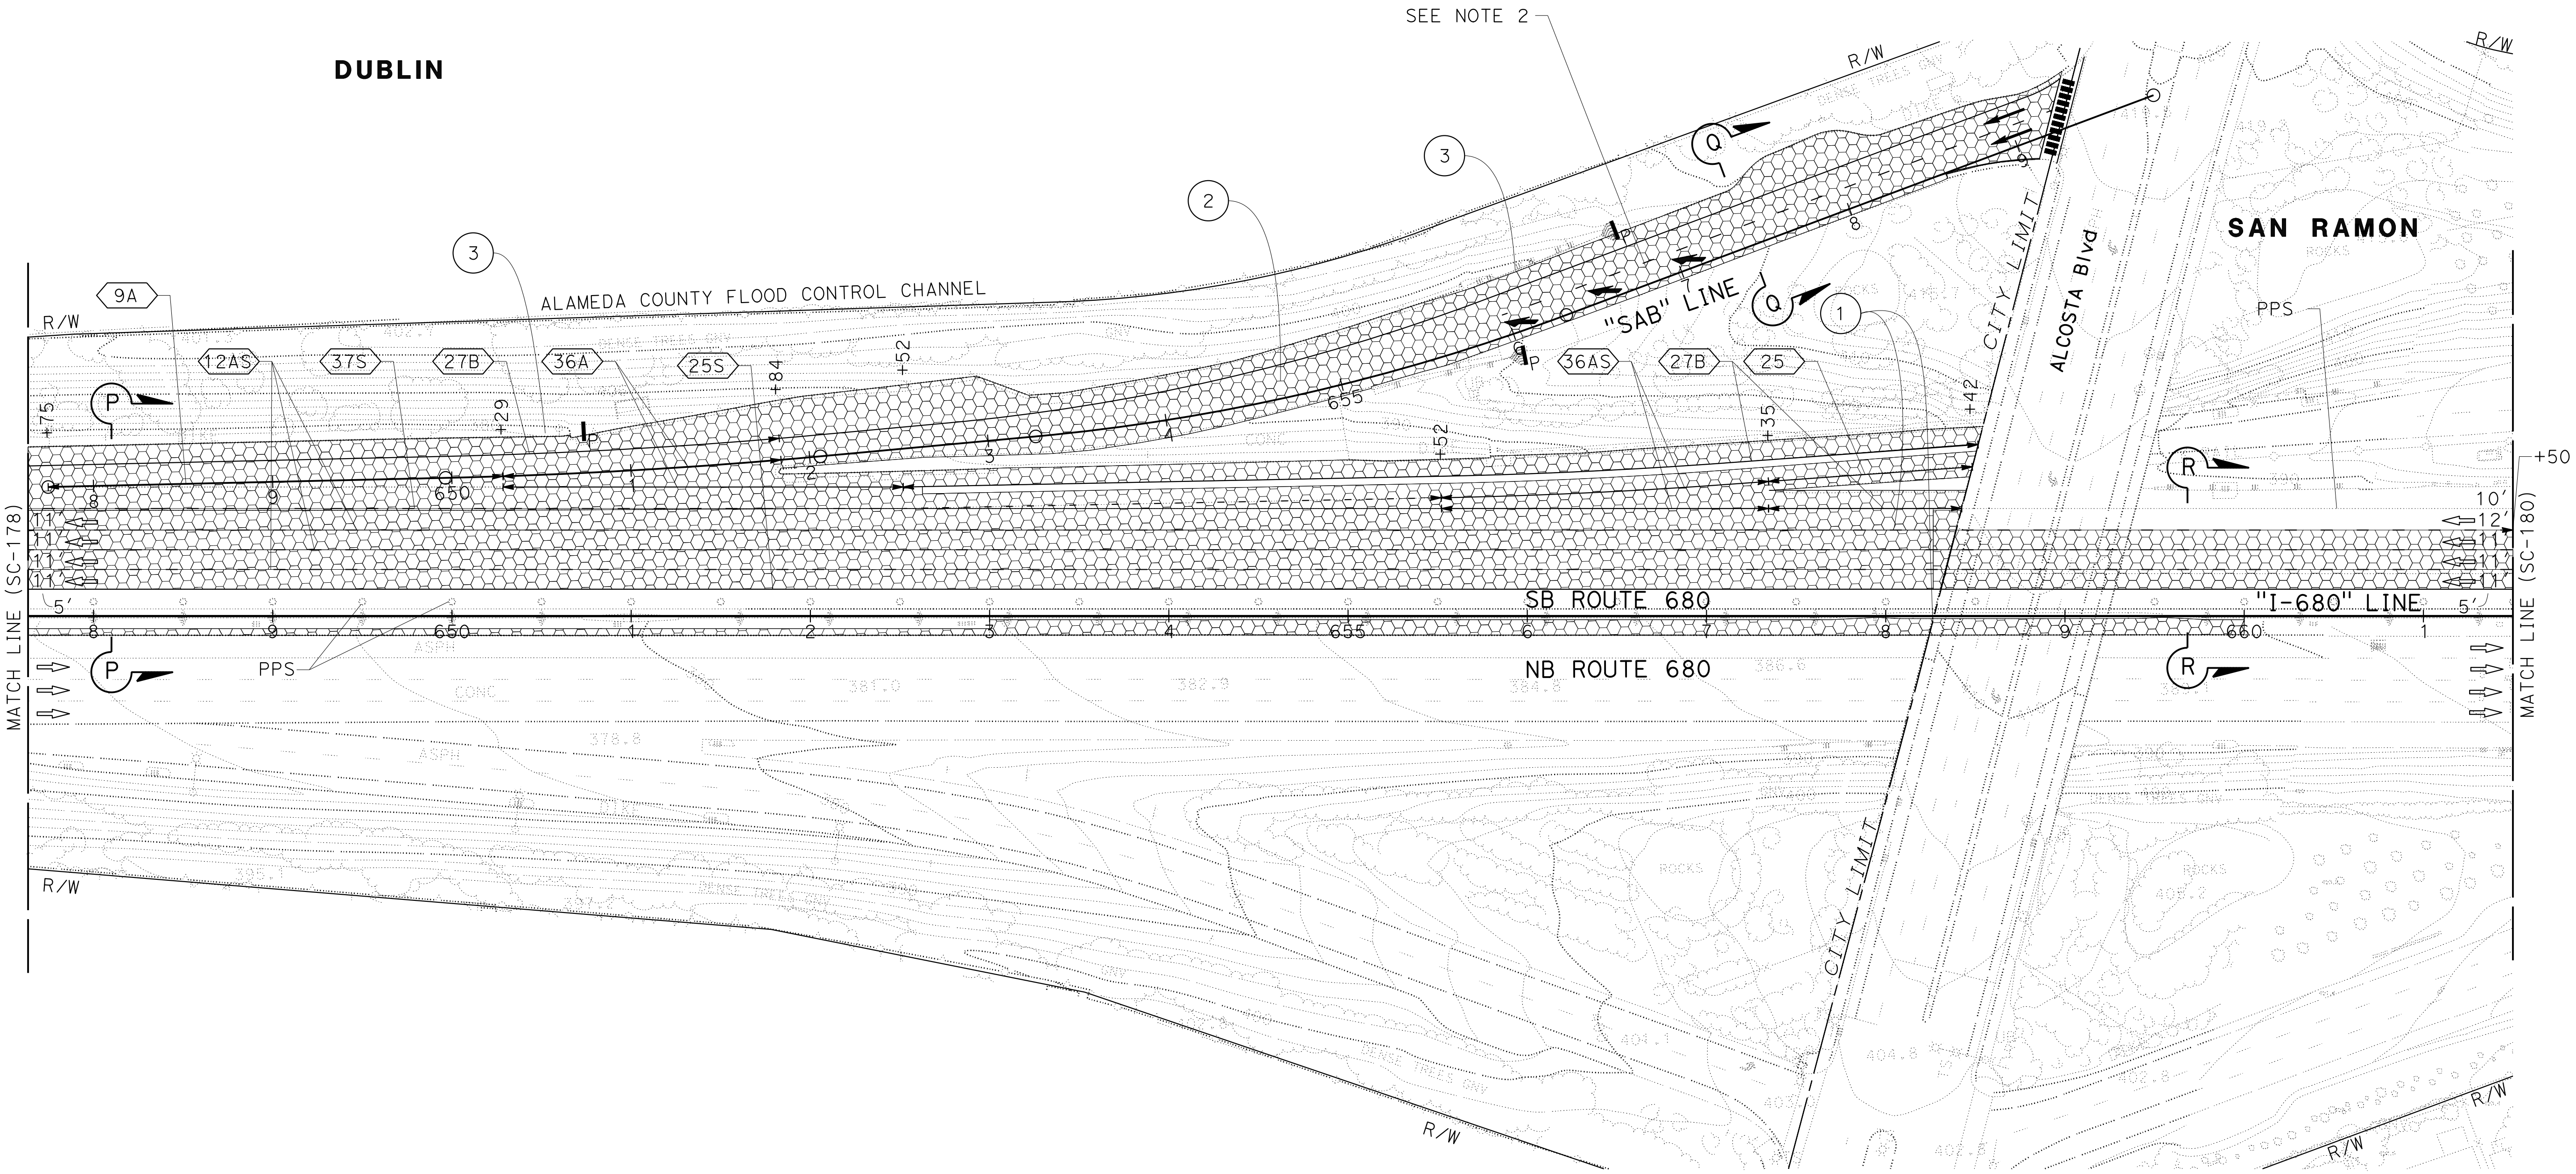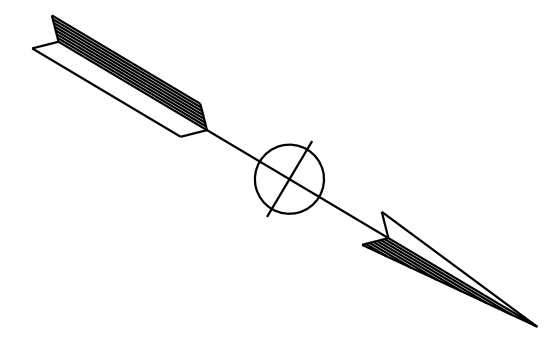

**STAGE CONSTRUCTION  
AND TRAFFIC HANDLING PLAN  
STAGE 3**

SCALE: 1" = 50'

**SC-179**

FOR NOTES, ABBREVIATIONS AND LEGEND, SEE SHEET SC-1 AND SC-144


APPROVED FOR STAGE CONSTRUCTION AND TRAFFIC HANDLING WORK ONLY

STATE OF CALIFORNIA - DEPARTMENT OF TRANSPORTATION	CONSULTANT FUNCTIONAL SUPERVISOR	CALCULATED-DESIGNED BY	REVISOR	DATE
	TIMOTHY J. LEE	JAMEY VALDIVIA	JV	9-29-21
		ERIN McPHERSON		


O:\0030\UDRAFT\ING\FINAL\_P58E\0420000235ma179.dgn

LAST REVISION: DATE PLOTTED => 8-MAR-2022  
09-29-21 TIME PLOTTED => 10:13

Dist	COUNTY	ROUTE	POST MILES TOTAL PROJECT	SHEET No.	TOTAL SHEETS
04	Ala, CC	680	R11.0/R21.9, RO.0/RO.9	693	1710
			9-29-21		
REGISTERED CIVIL ENGINEER			DATE		
October 8, 2021			PLANS APPROVAL DATE		
<small>THE STATE OF CALIFORNIA OR ITS OFFICERS OR AGENTS SHALL NOT BE RESPONSIBLE FOR THE ACCURACY OR COMPLETENESS OF SCANNED COPIES OF THIS PLAN SHEET.</small>					
WMH CORPORATION 55 South Market St Suite 1200 San Jose, CA 95113			ALAMEDA CTC 1111 Broadway Suite 800 Oakland, CA 94607		

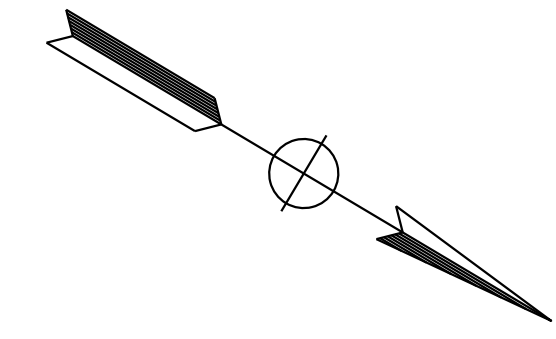

NOTE:  
FOR ACCURATE RIGHT OF WAY DATA, CONTACT  
RIGHT OF WAY ENGINEERING AT THE DISTRICT OFFICE.

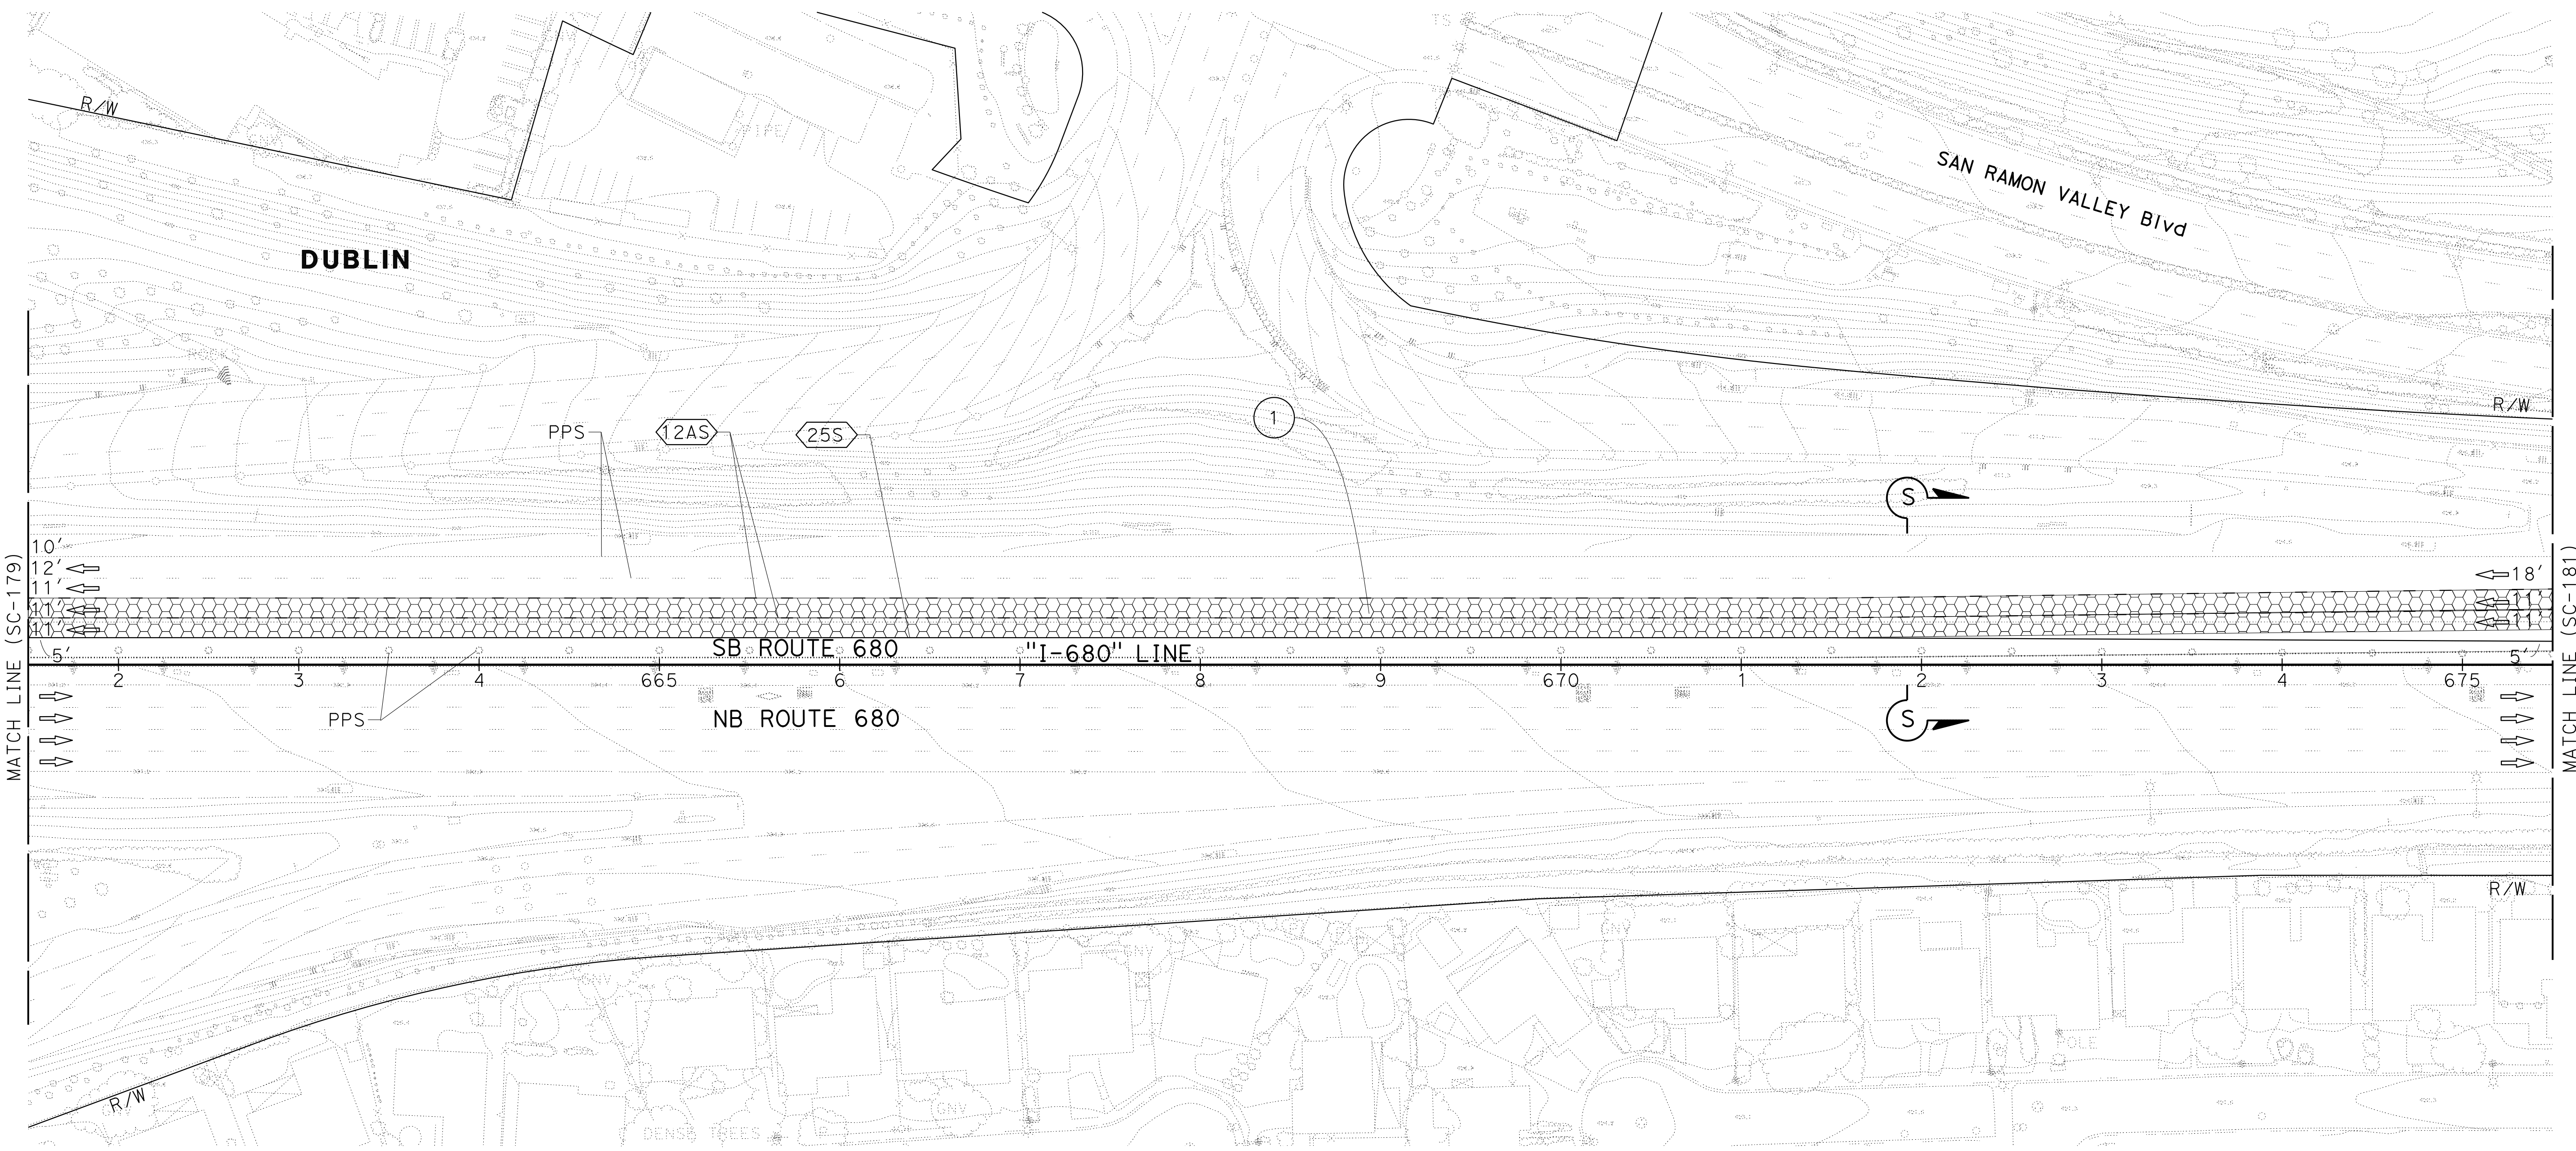

**STAGE CONSTRUCTION  
AND TRAFFIC HANDLING PLAN  
STAGE 3**

SCALE: 1" = 50'


**SC-180**

FOR NOTES, ABBREVIATIONS AND  
LEGEND, SEE SHEET SC-1 AND SC-144


APPROVED FOR STAGE CONSTRUCTION AND TRAFFIC HANDLING WORK ONLY

STATE OF CALIFORNIA - DEPARTMENT OF TRANSPORTATION	CALCULATED/DESIGNED BY	REVISOR	DATE
Erwin McPherson	JAMIEY VALDIVIA	JV	9-29-21
Erwin McPherson	ERIN MCPHERSON		
Timothy J. Lee			

Dist	COUNTY	ROUTE	POST MILES TOTAL PROJECT	SHEET No.	TOTAL SHEETS
04	Ala, CC	680	R11.0/R21.9, R0.0/R0.9	694	1710
			9-29-21		
REGISTERED CIVIL ENGINEER			DATE		
October 8, 2021			PLANS APPROVAL DATE		
WMH CORPORATION 55 South Market St Suite 1200 San Jose, CA 95113			ALAMEDA CTC 1111 Broadway Suite 800 Oakland, CA 94607		

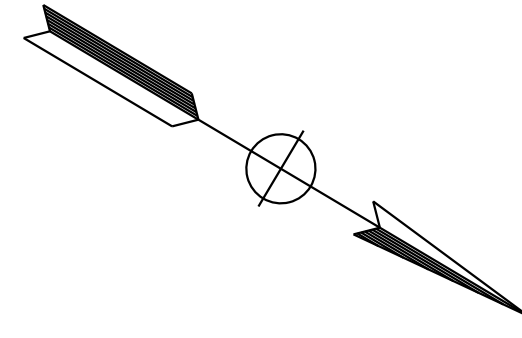

NOTE:  
FOR ACCURATE RIGHT OF WAY DATA, CONTACT  
RIGHT OF WAY ENGINEERING AT THE DISTRICT OFFICE.

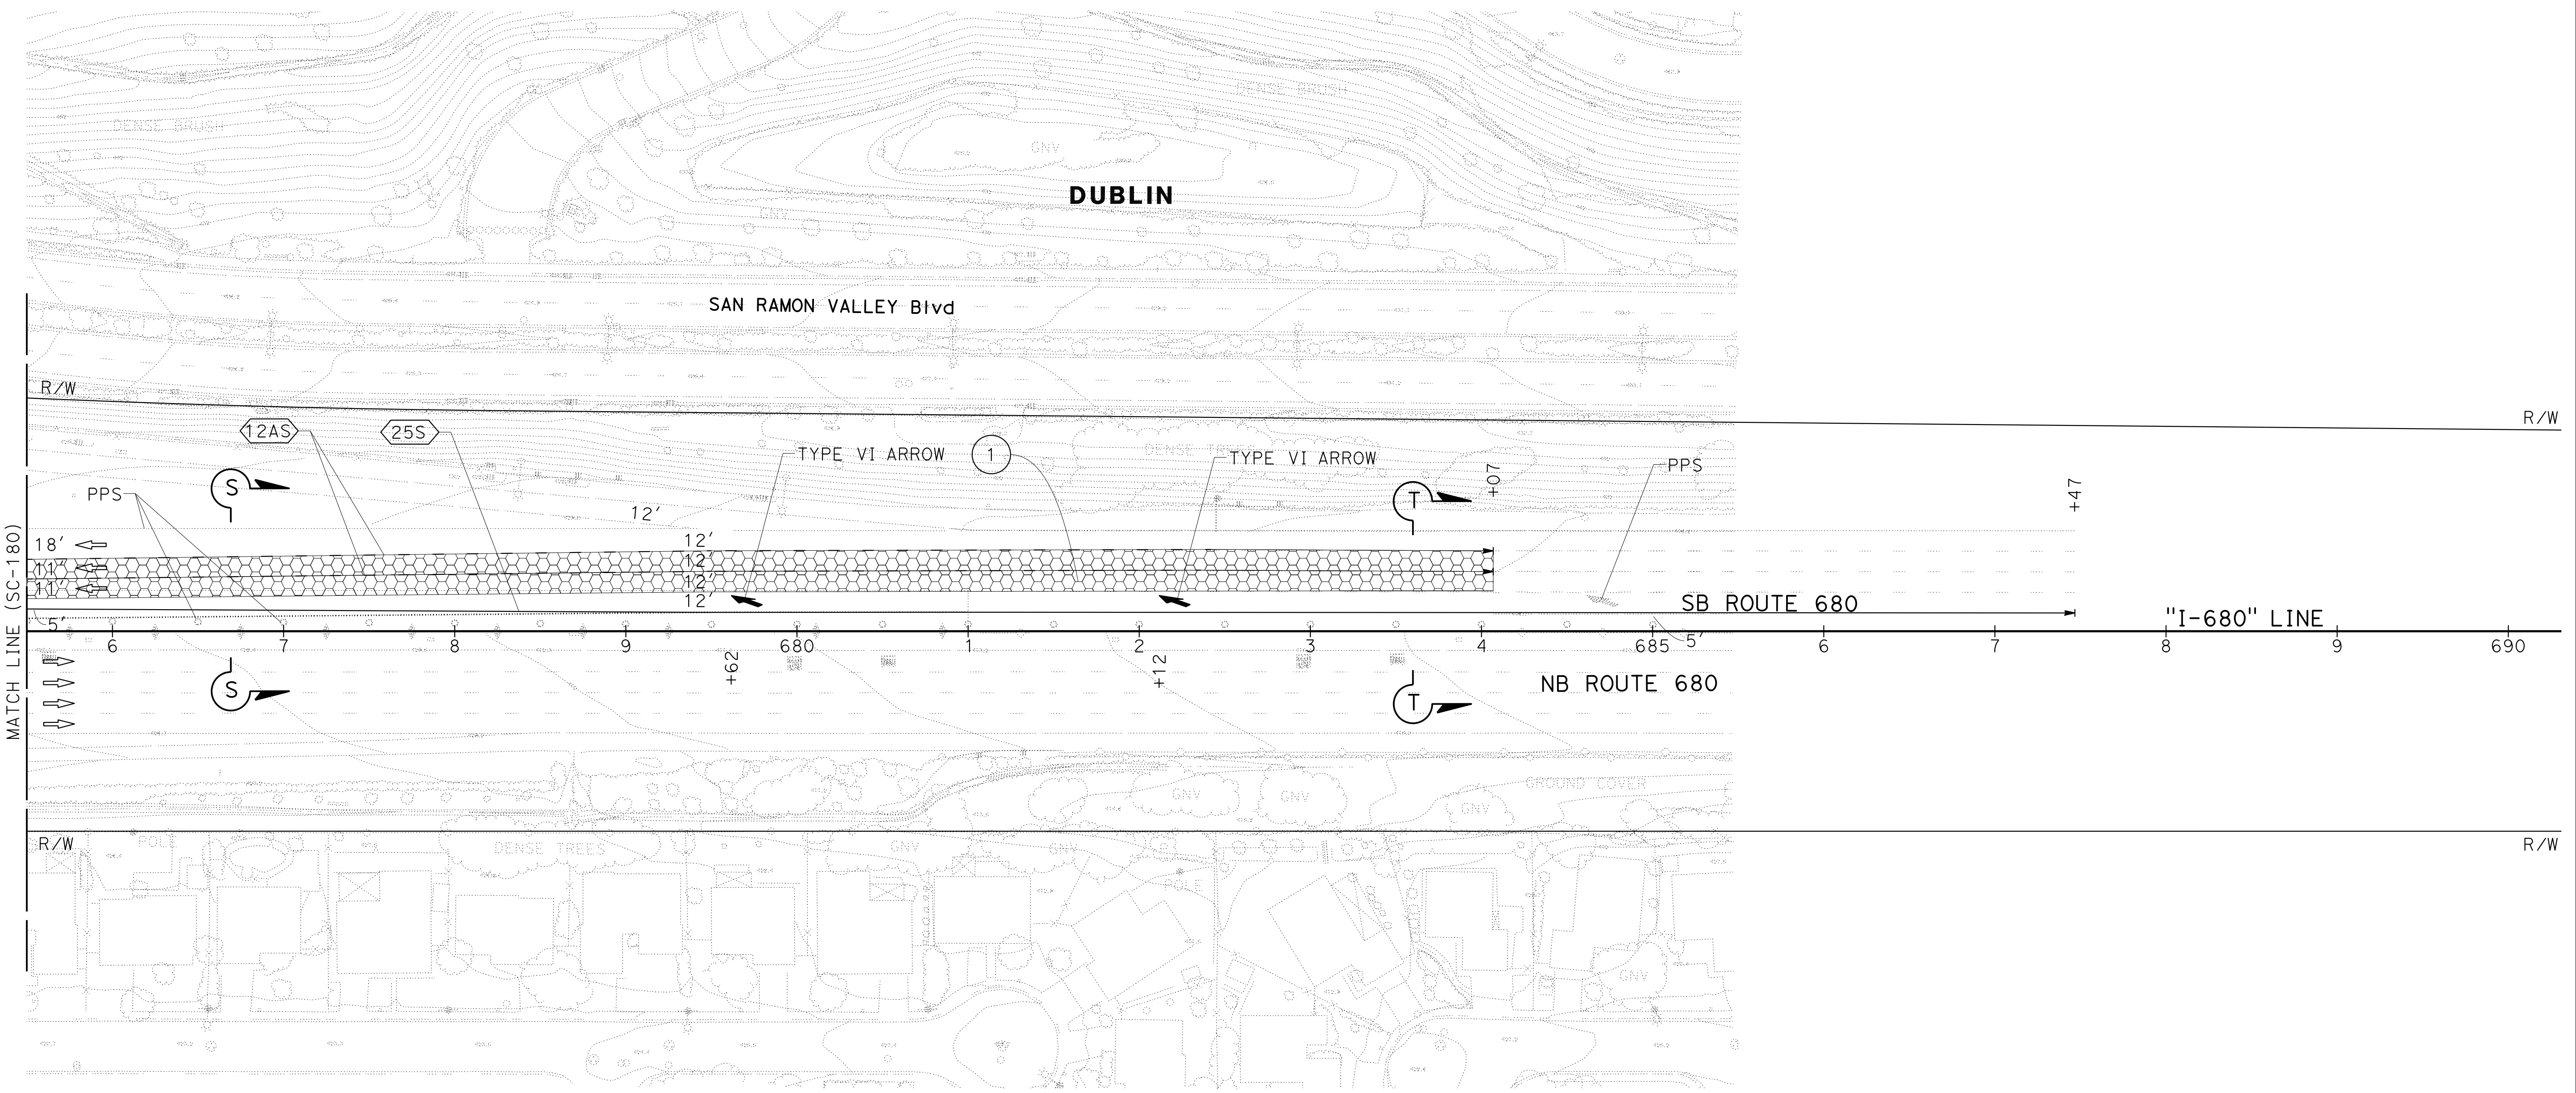

**STAGE CONSTRUCTION  
AND TRAFFIC HANDLING PLAN  
STAGE 3**

SCALE: 1" = 50'

**SC-181**







FOR NOTES, ABBREVIATIONS AND  
LEGEND, SEE SHEET SC-1 AND SC-144

APPROVED FOR STAGE CONSTRUCTION AND TRAFFIC HANDLING WORK ONLY

STATE OF CALIFORNIA - DEPARTMENT OF TRANSPORTATION	CONSULTANT - FUNCTIONAL SUPERVISOR	DESIGNED BY	REVISOR	DATE
	TIMOTHY J. LEE	ERIN MCPHERSON	JV	9-29-21
		JAMEY VALDIVIA		

LAST REVISION: 09-29-21 DATE PLOTTED => 8-MAR-2022 TIME PLOTTED => 10:14

Dist	COUNTY	ROUTE	POST MILES TOTAL PROJECT	SHEET No.	TOTAL SHEETS
04	Ala, CC	680	R11.0/R21.9, RO.0/RO.9	695	1710
			9-29-21		
REGISTERED CIVIL ENGINEER			DATE		
			October 8, 2021		
			PLANS APPROVAL DATE		
<small>THE STATE OF CALIFORNIA OR ITS OFFICERS OR AGENTS SHALL NOT BE RESPONSIBLE FOR THE ACCURACY OR COMPLETENESS OF SCANNED COPIES OF THIS PLAN SHEET.</small>					
WMH CORPORATION 55 South Market St Suite 1200 San Jose, CA 95113			ALAMEDA CTC 1111 Broadway Suite 800 Oakland, CA 94607		

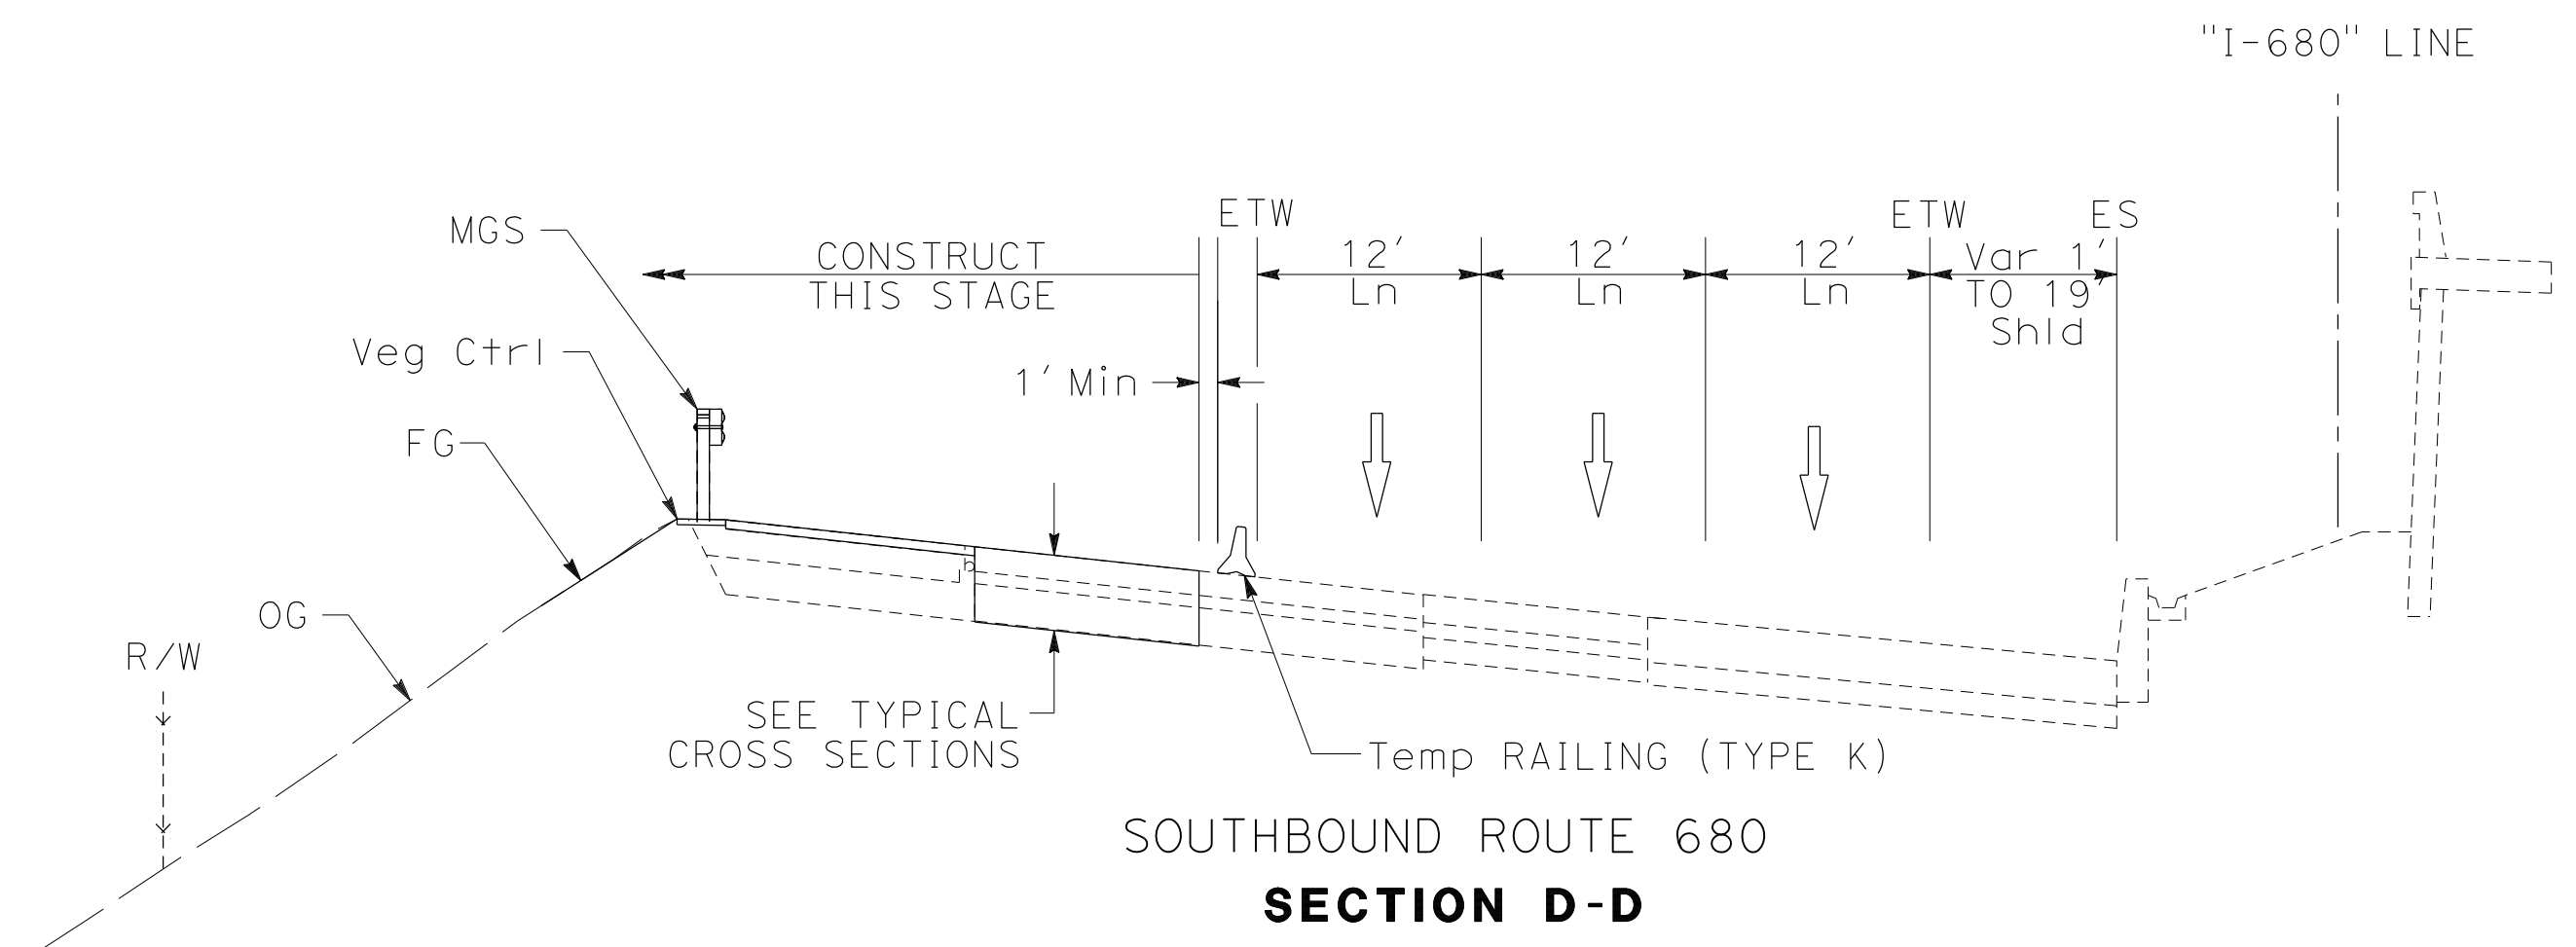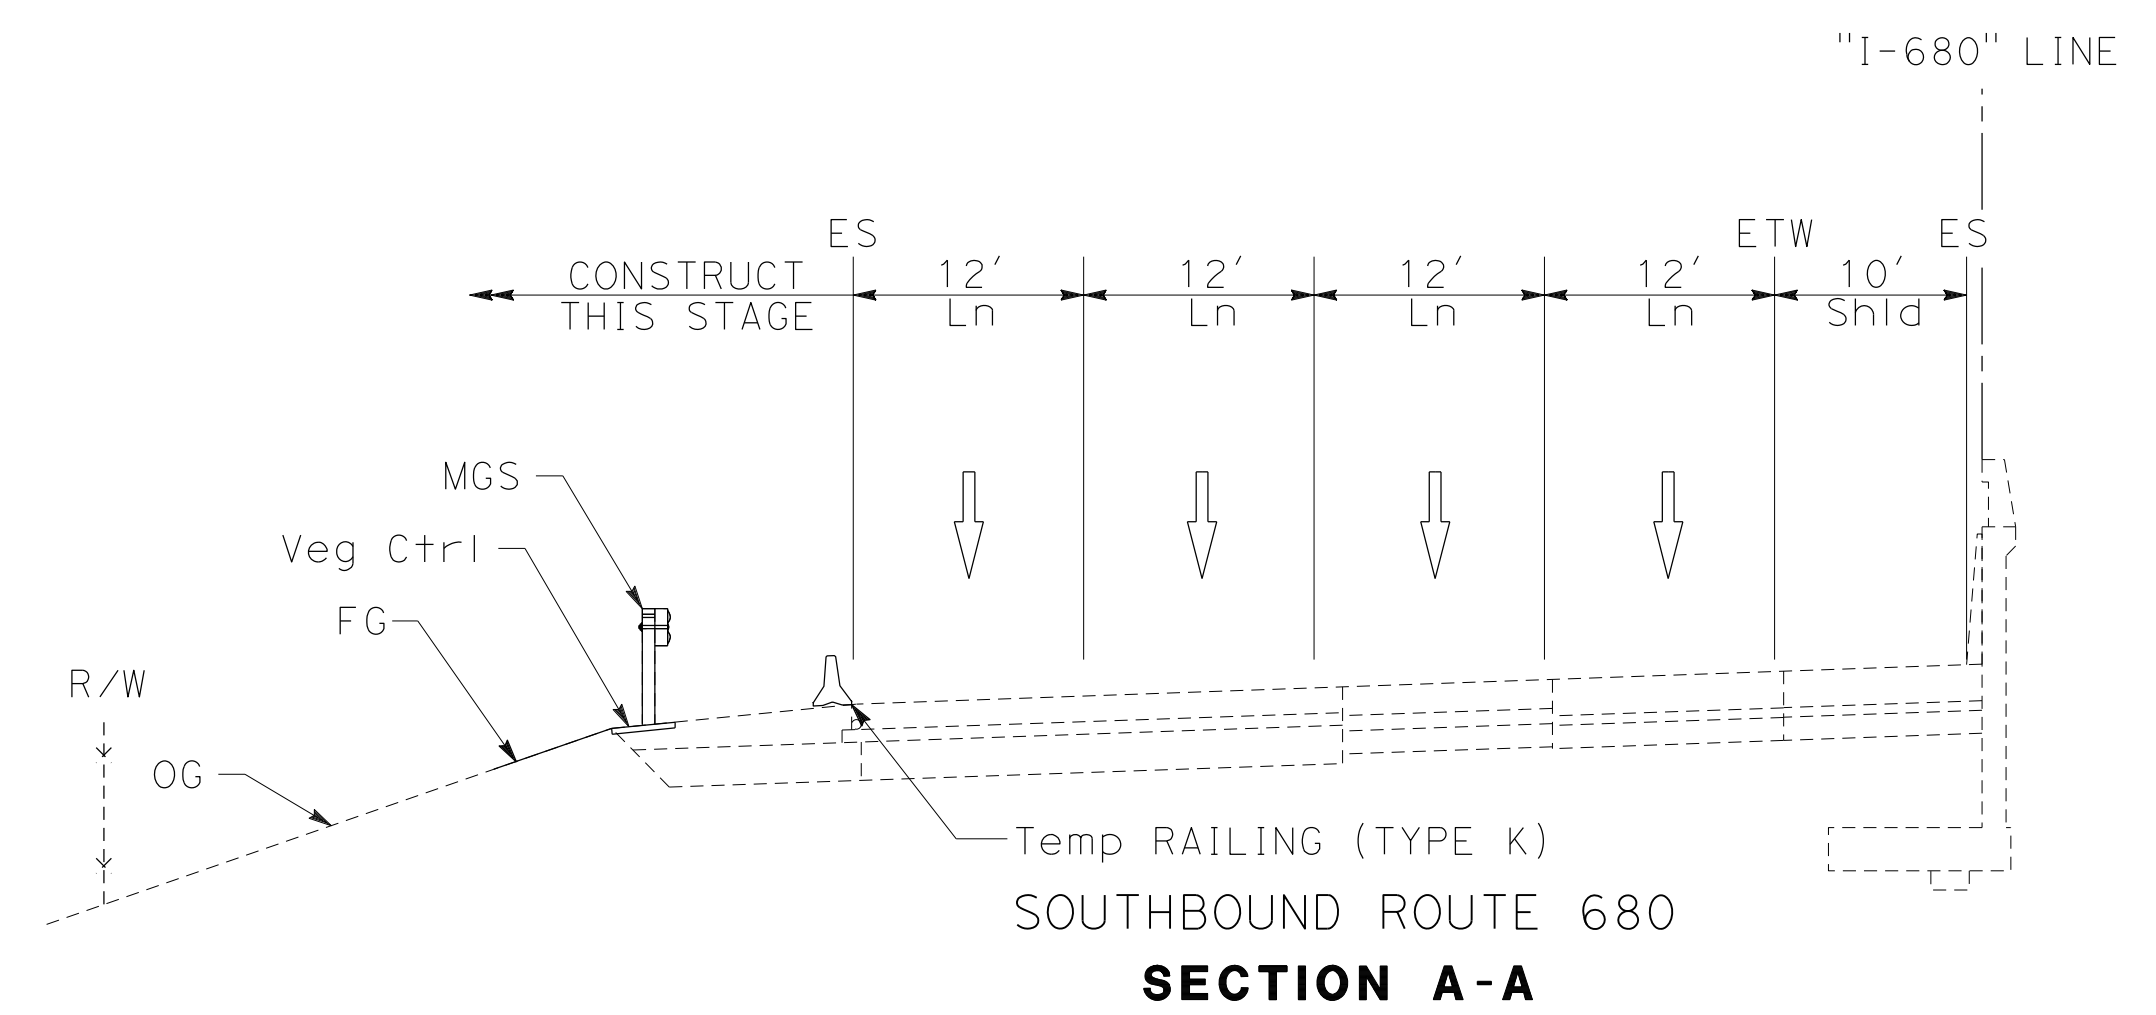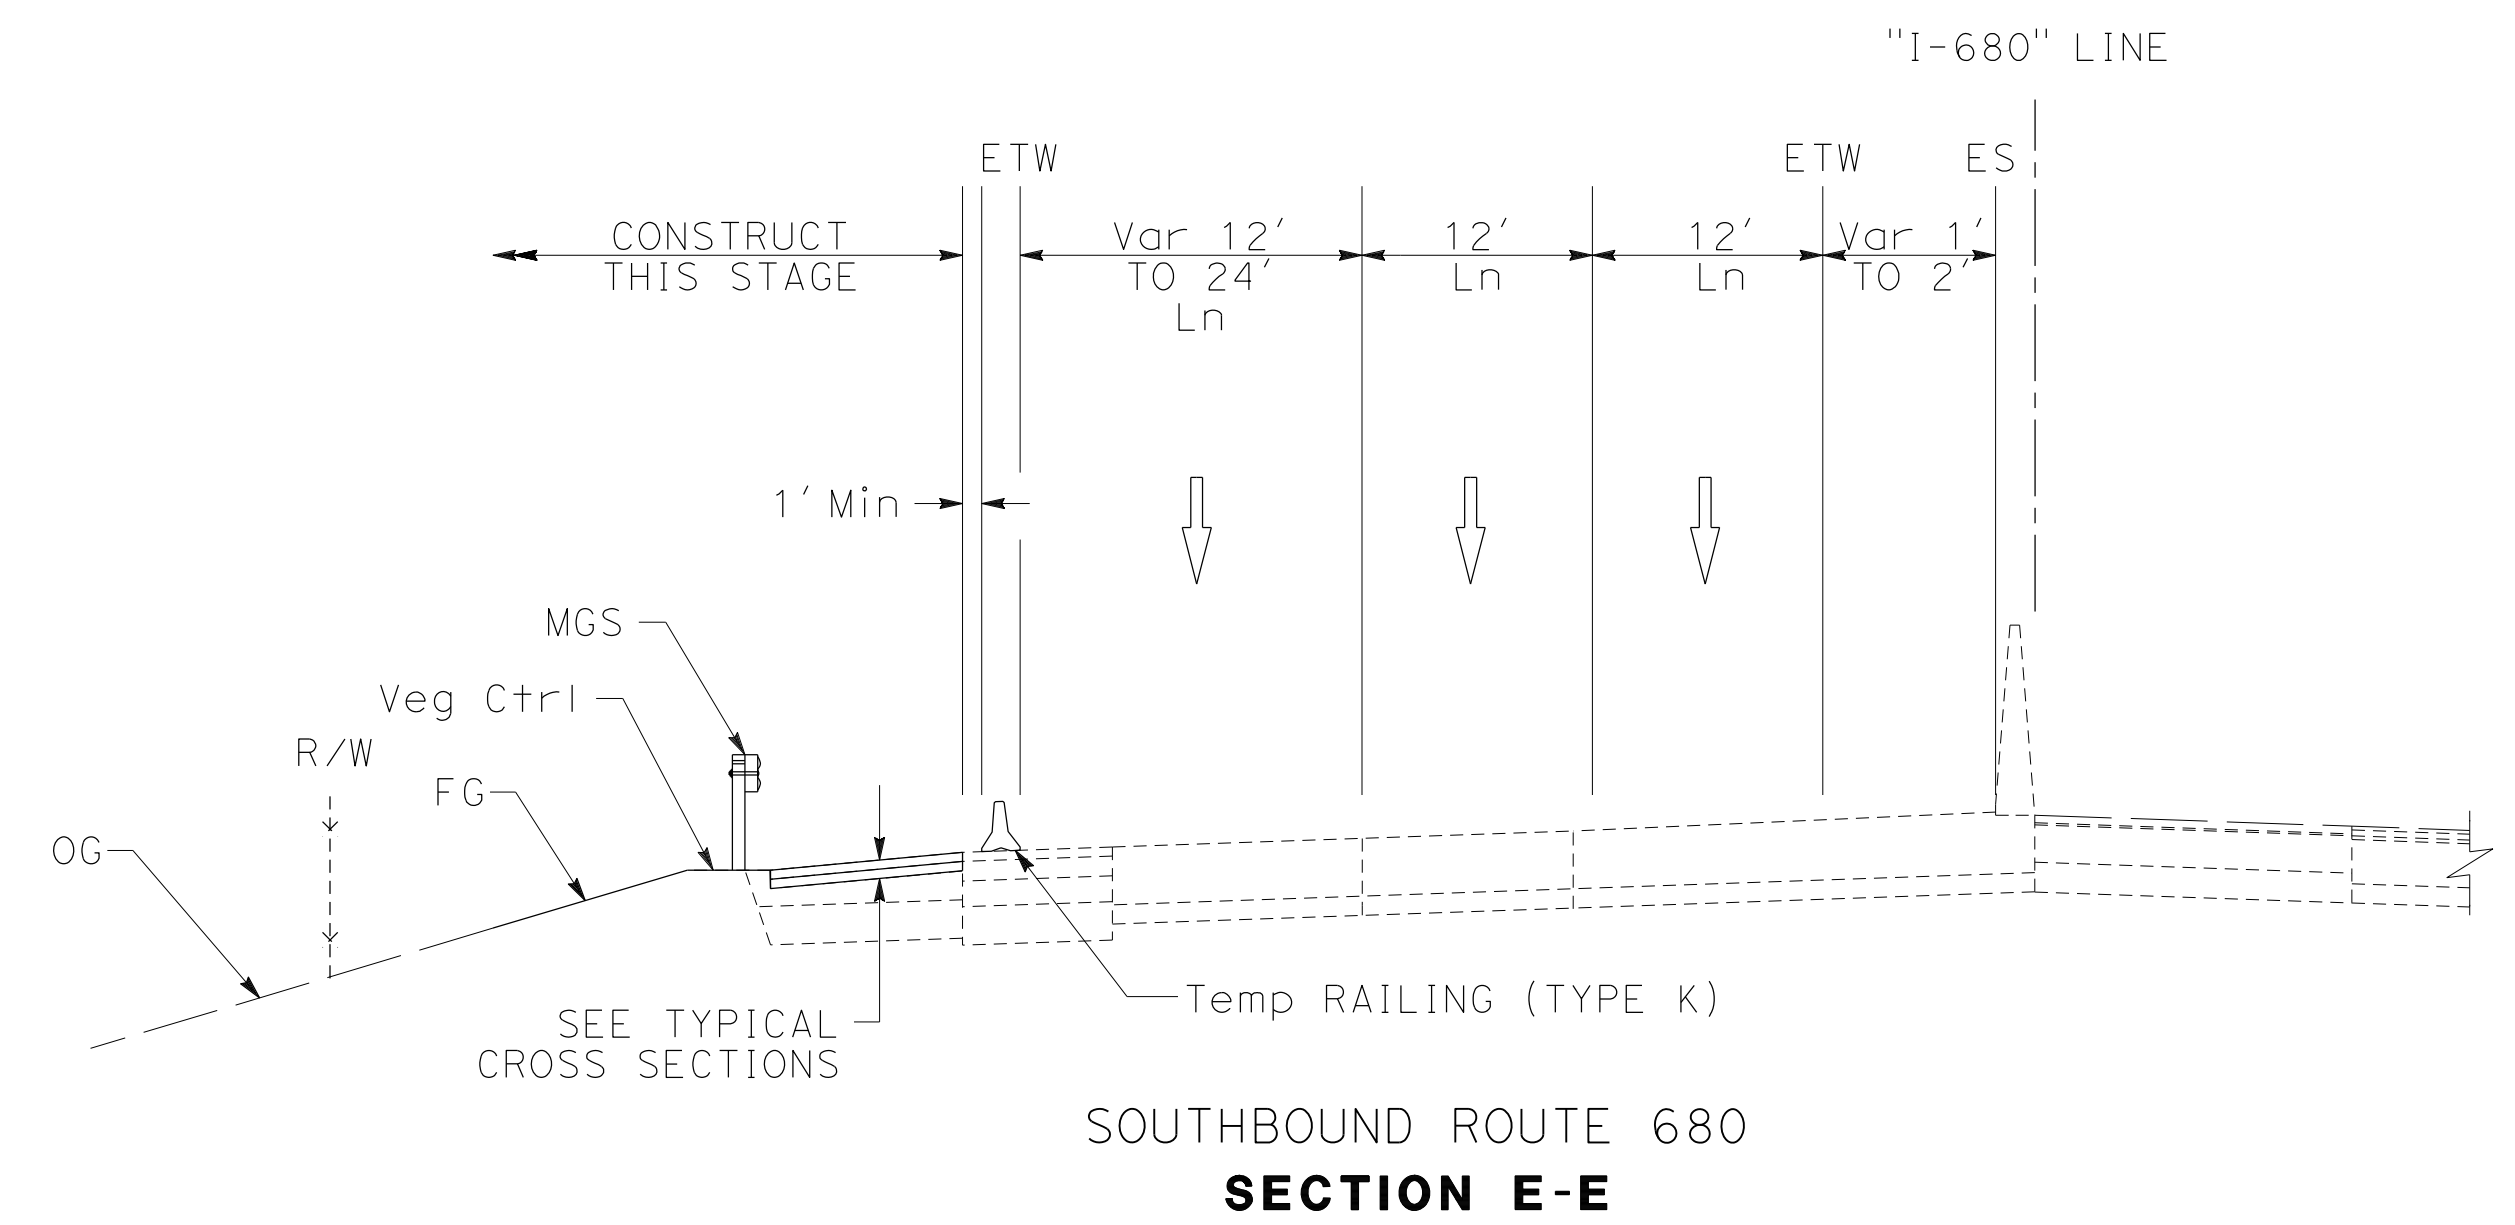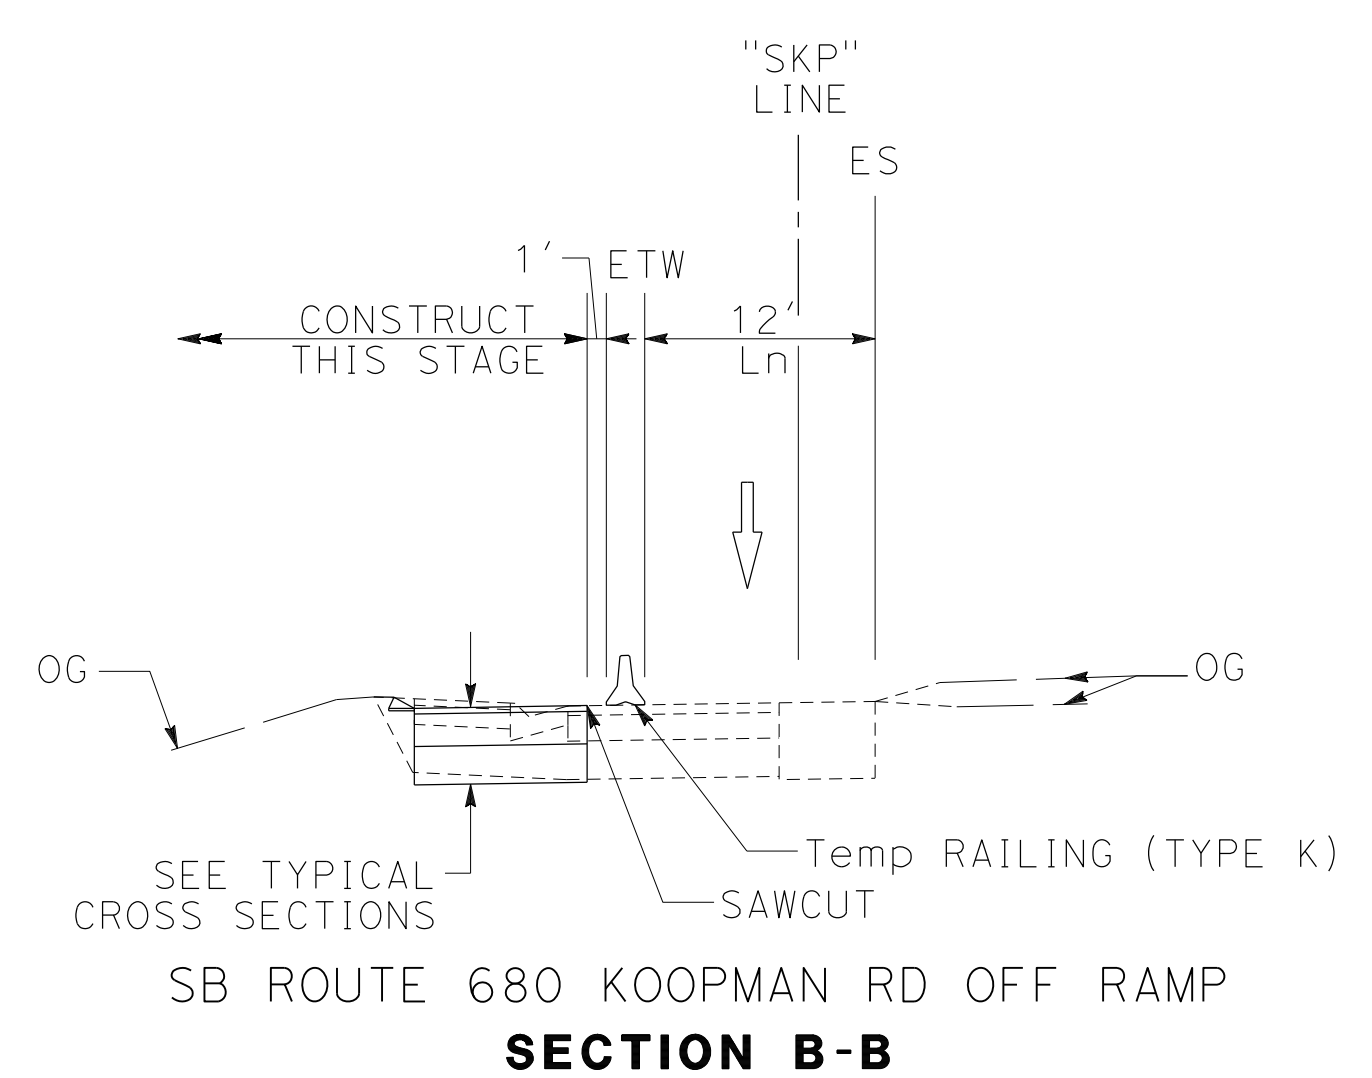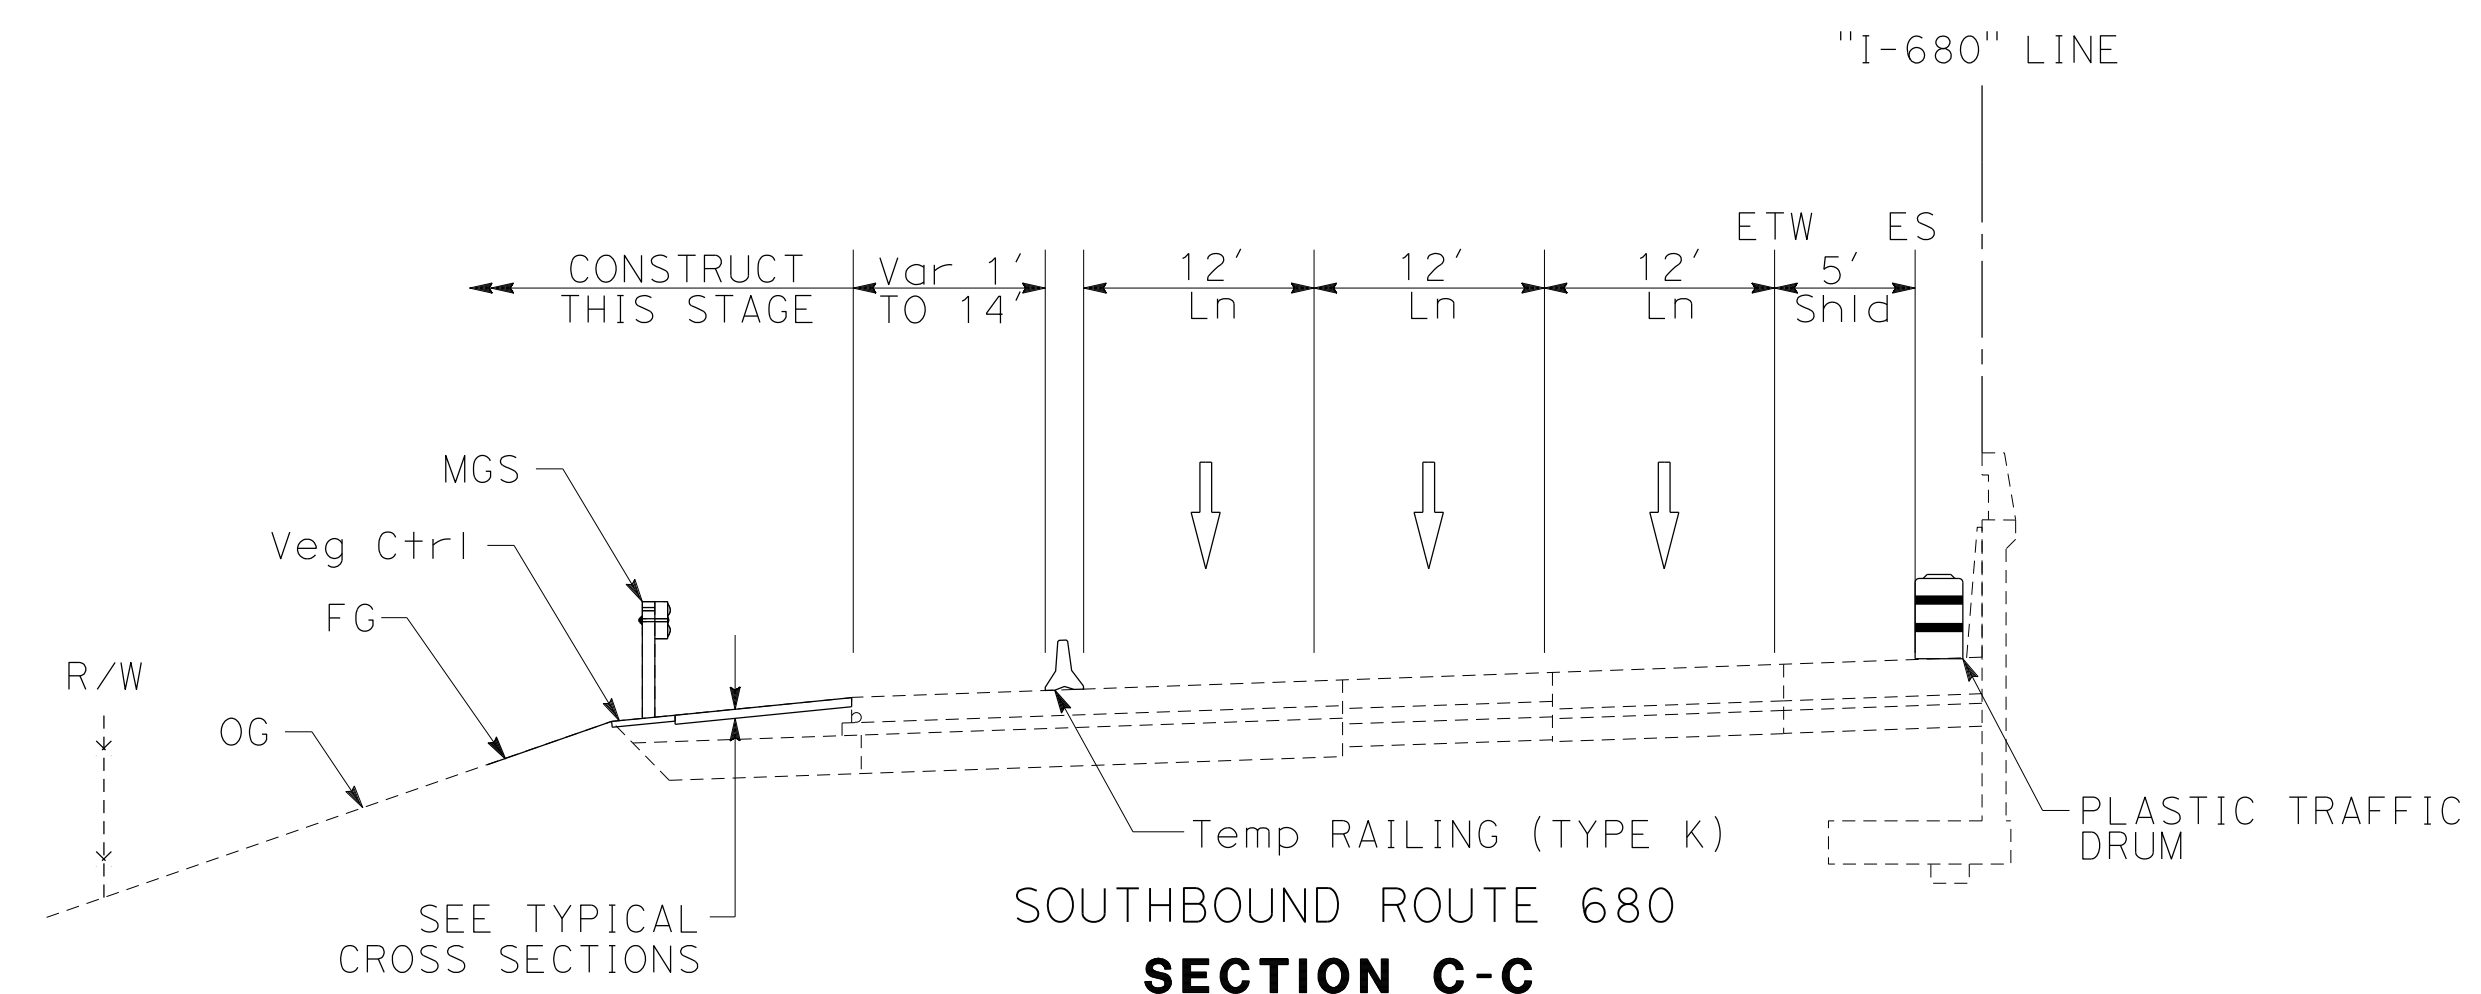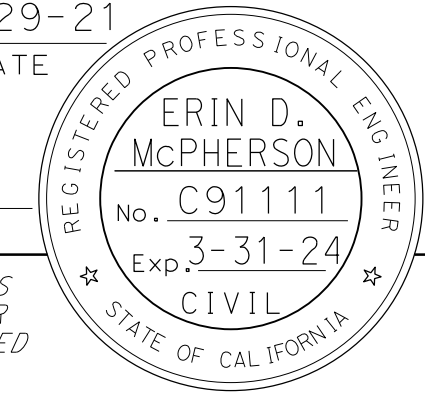


**STAGE CONSTRUCTION AND TRAFFIC HANDLING PLAN**  
**STAGE 4**


NO SCALE

**SC-182**


FOR NOTES, ABBREVIATIONS AND LEGEND, SEE SHEET SC-1 AND SC-186

X:\680\_SB\_GAP\_EXPRESS\000\_CAD\Submittal\CADD\_submittal\0420000235ma182.dgn  
 STATE OF CALIFORNIA - DEPARTMENT OF TRANSPORTATION  
 CONSULTANT FUNCTIONAL SUPERVISOR  
 CONSULTANT  
 JAMEY VALDIVIA  
 ERIN MCPHERSON  
 REVISIONS  
 REVISION NO. DATE REVISION BY DATE REVISION BY  
 1 9-29-21 J.V.  
 2  
 3  
Dist	COUNTY	ROUTE	POST MILES TOTAL PROJECT	SHEET No.	TOTAL SHEETS
04	Ala, CC	680	R11.0/R21.9, RO.0/RO.9	696	1710
 REGISTERED CIVIL ENGINEER			9-29-21	DATE	
October 8, 2021			PLANS APPROVAL DATE		
THE STATE OF CALIFORNIA OR ITS OFFICERS OR AGENTS SHALL NOT BE RESPONSIBLE FOR THE ACCURACY OR COMPLETENESS OF SCANNED COPIES OF THIS PLAN SHEET.					
WMH CORPORATION 55 South Market St Suite 1200 San Jose, CA 95113			ALAMEDA CTC 1111 Broadway Suite 800 Oakland, CA 94607		

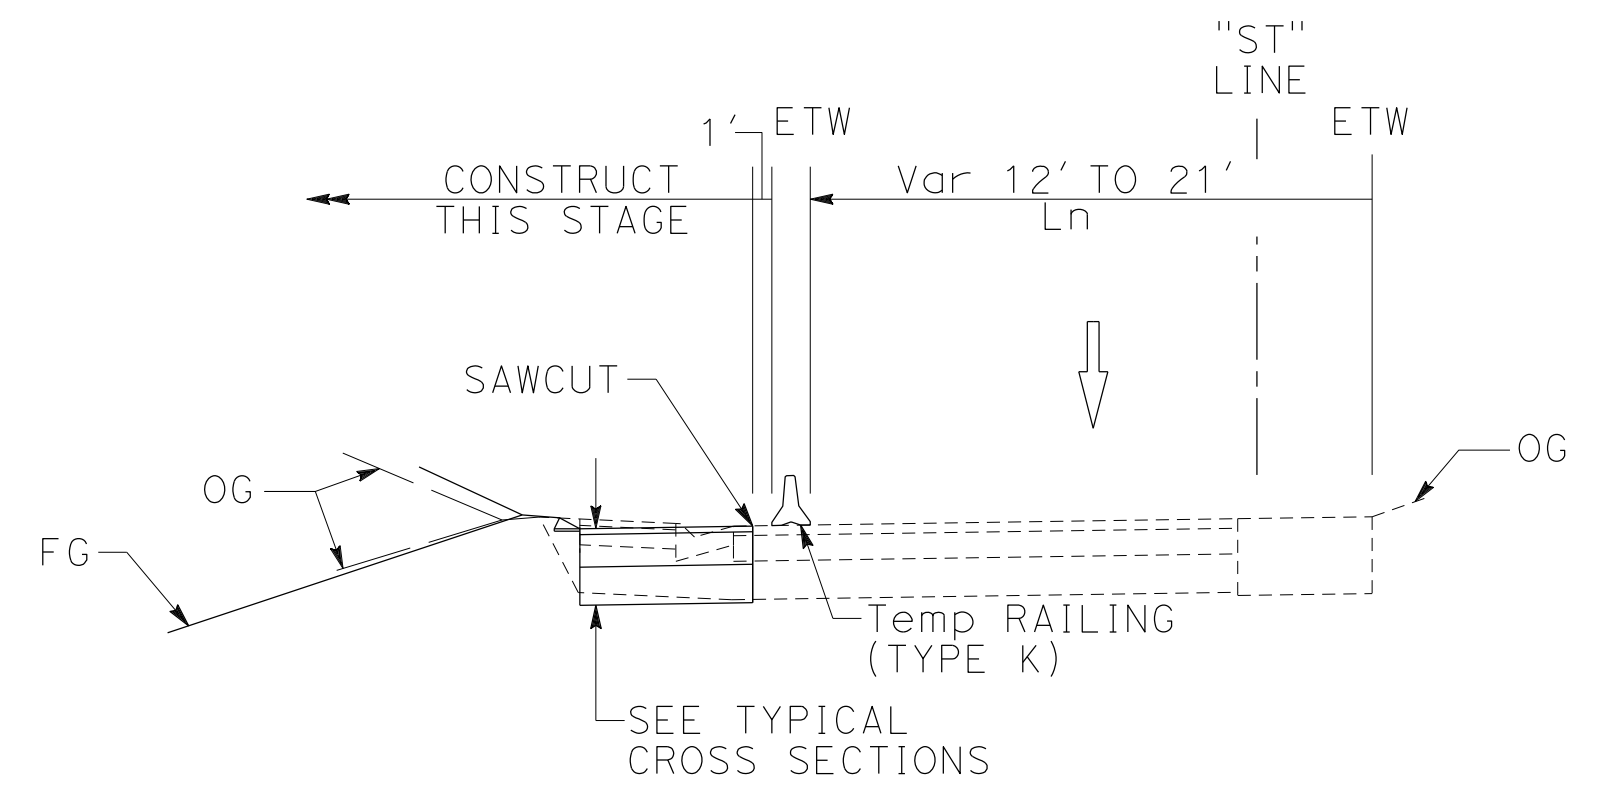


SB ROUTE 680 SUNOL BLVD OFF RAMP  
**SECTION H-H**

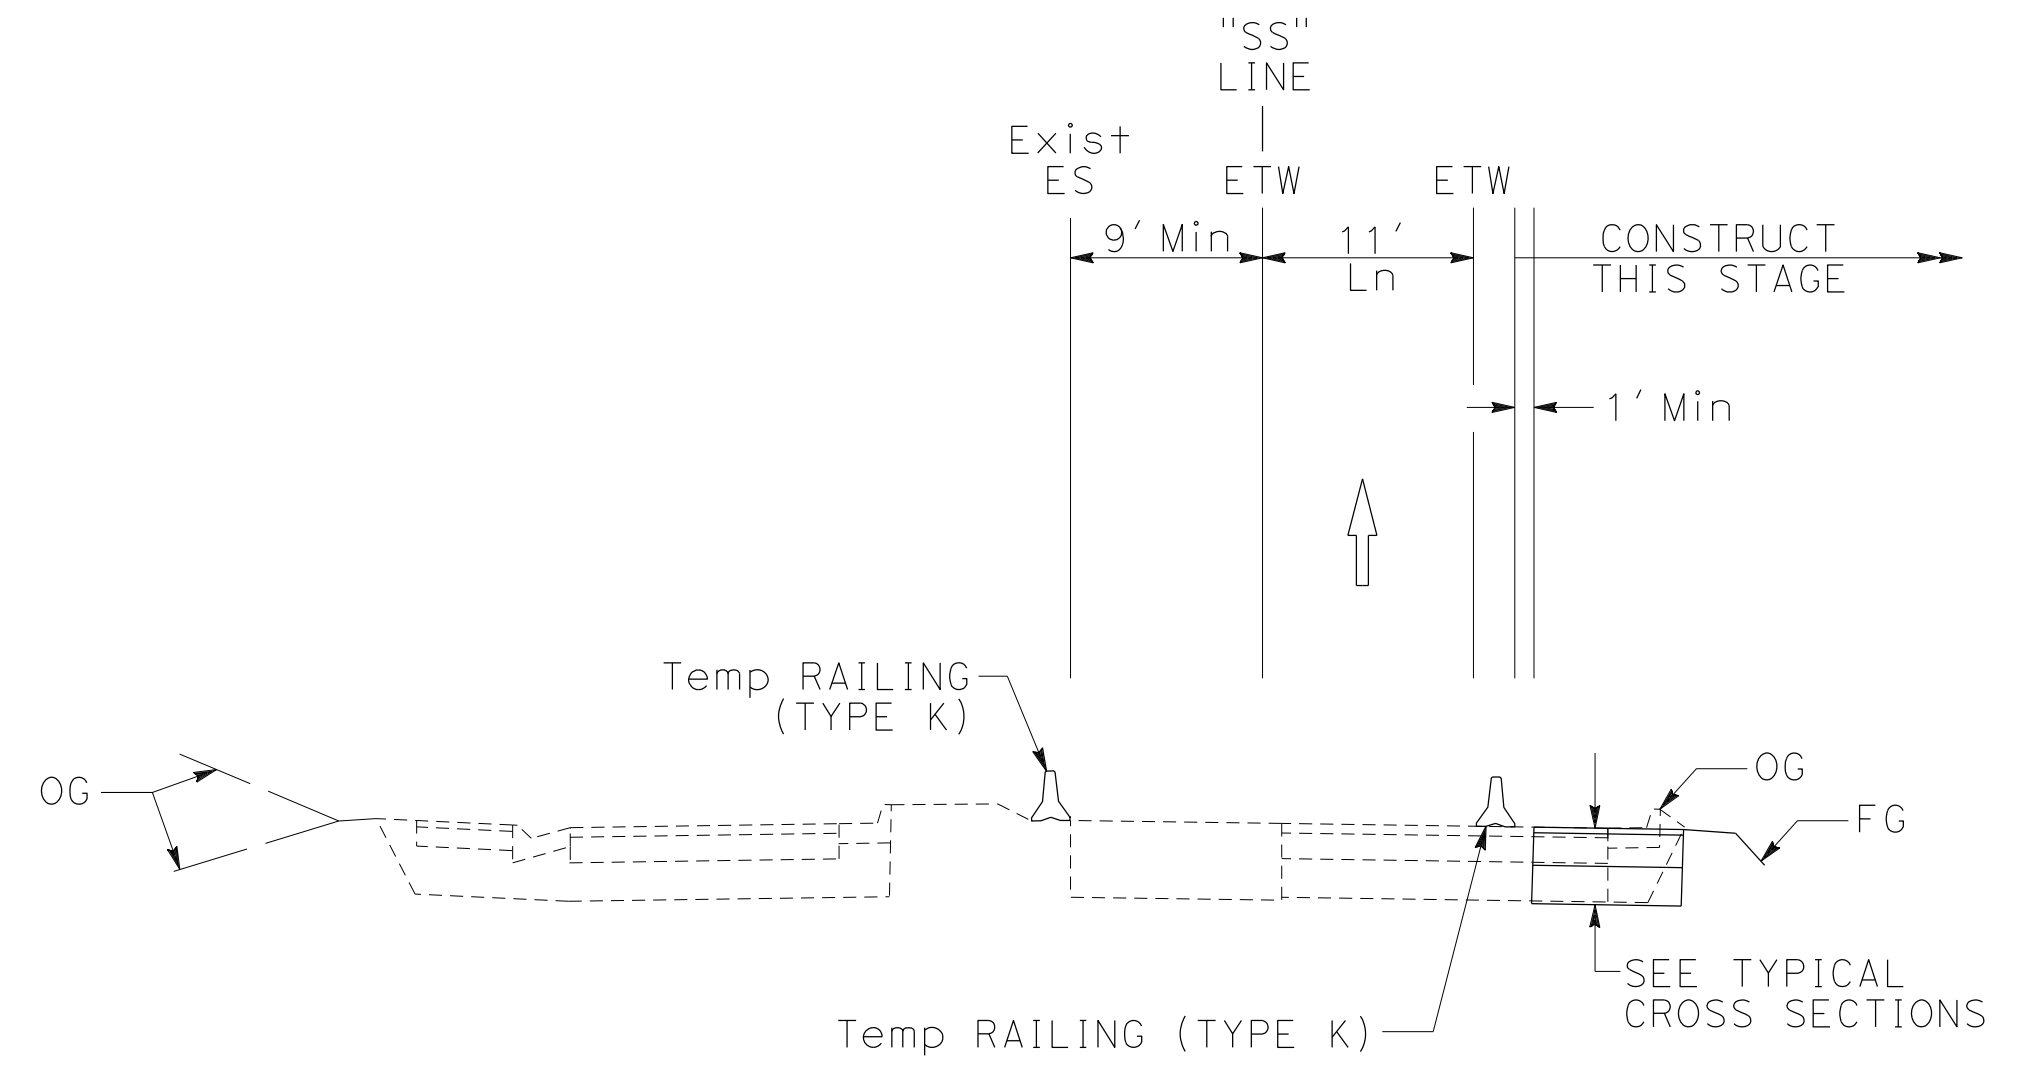


SB ROUTE 680 SUNOL BLVD ON RAMP  
**SECTION G-G**

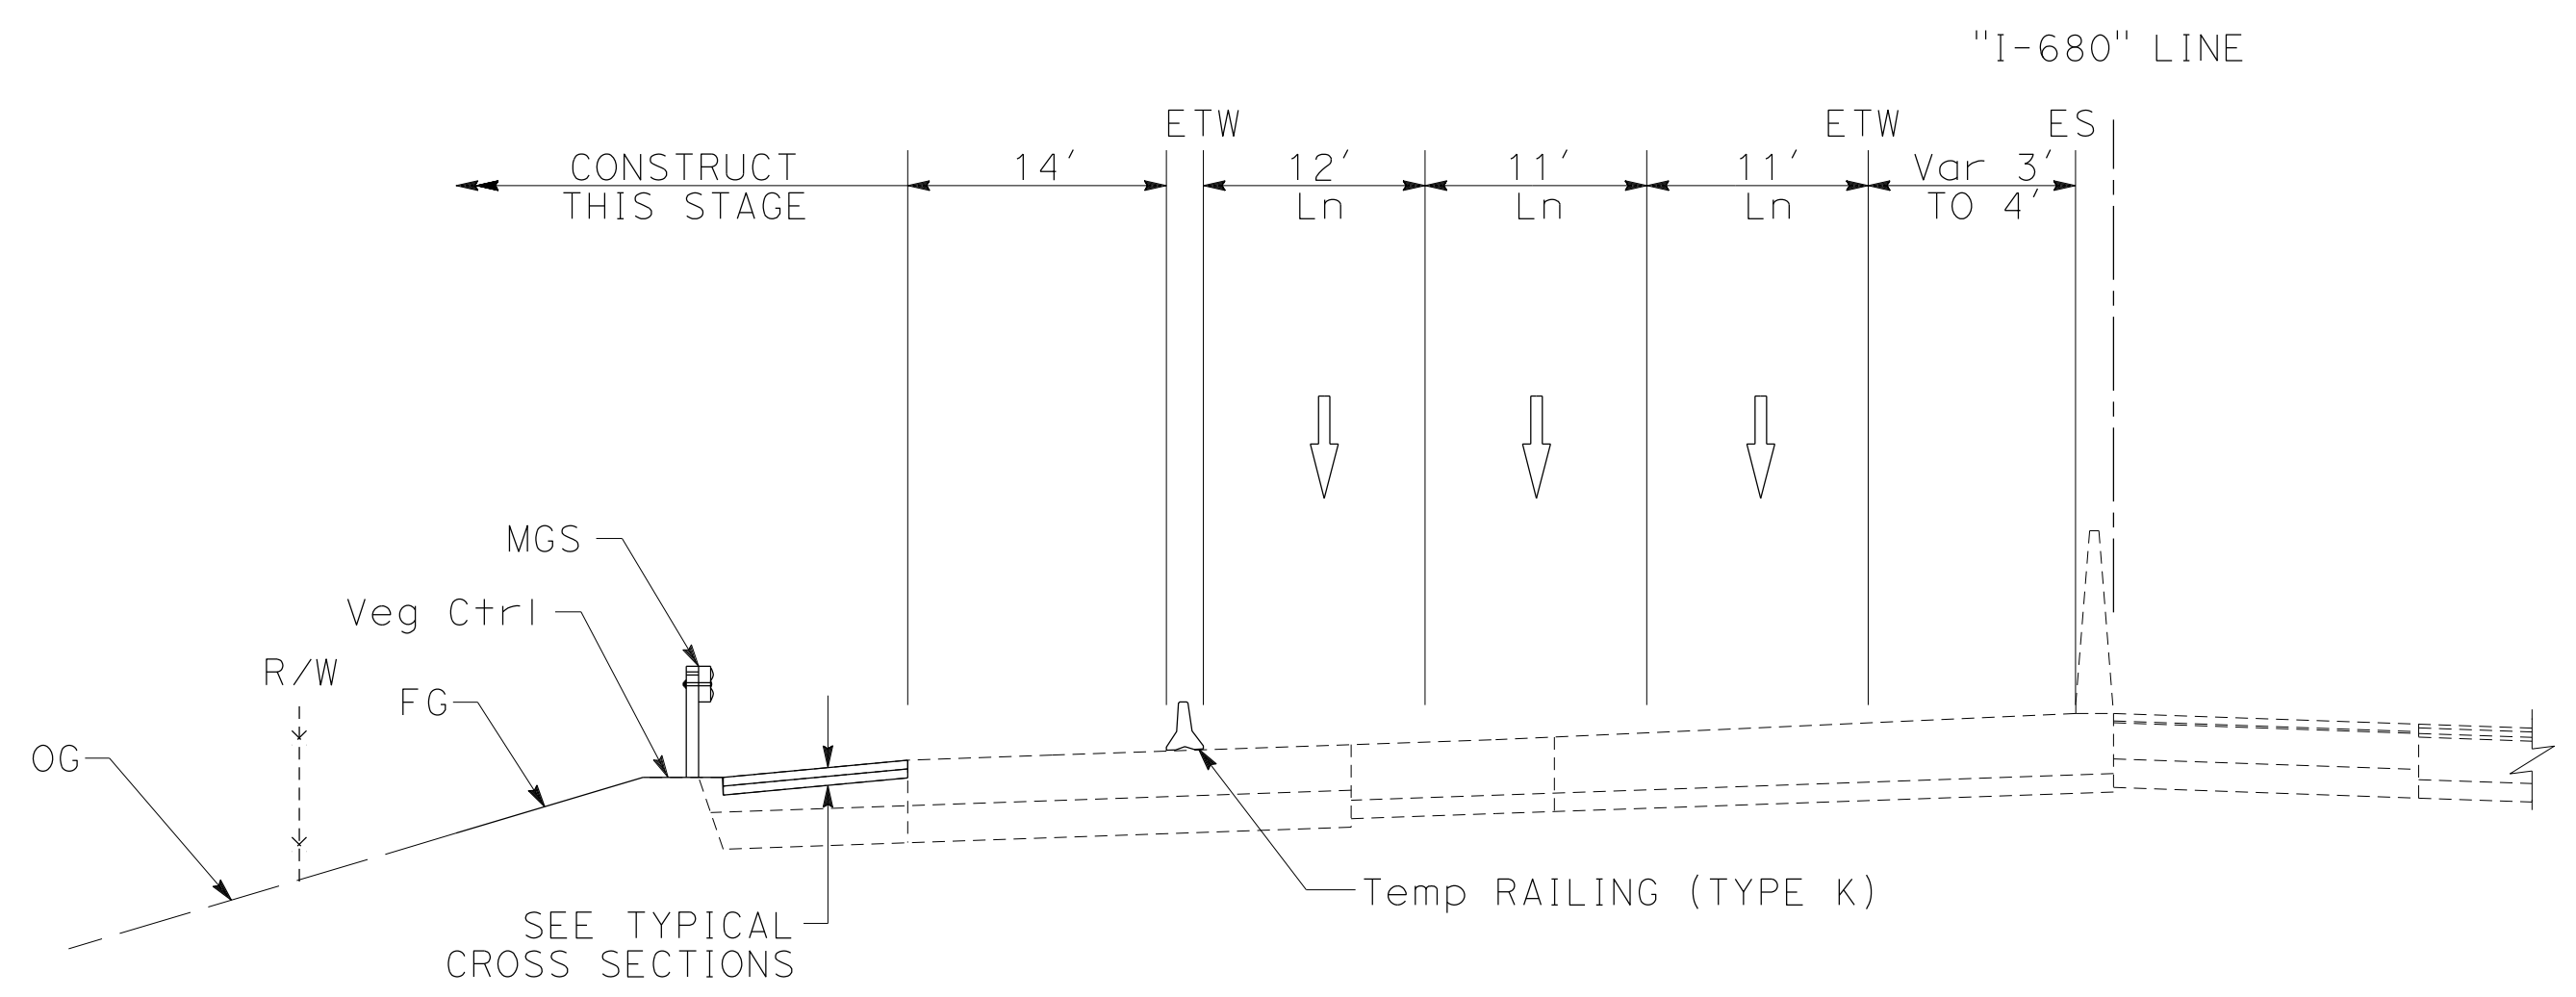

SOUTHBOUND ROUTE 680  
**SECTION F-F**

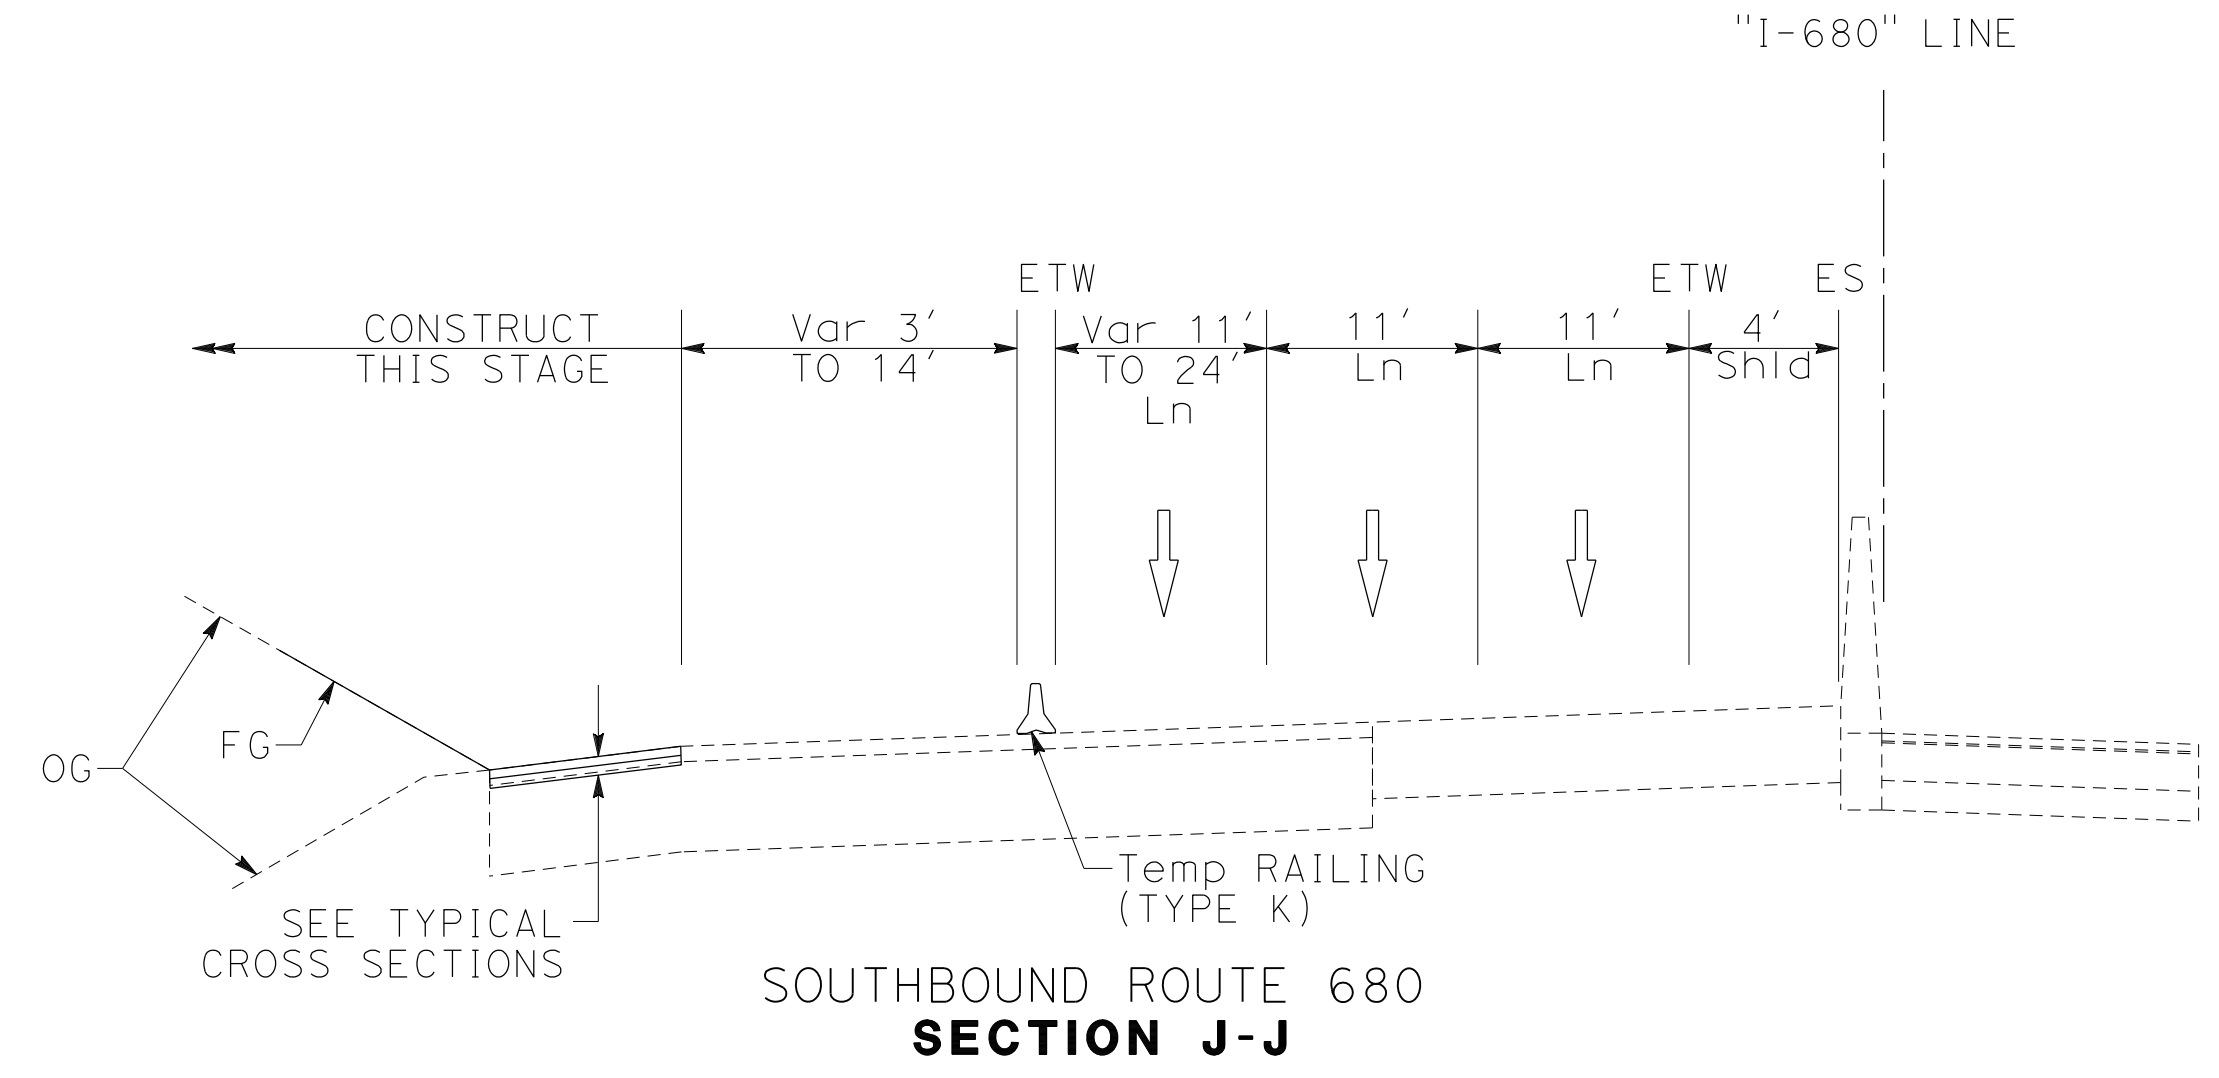

SOUTHBOUND ROUTE 680  
**SECTION J-J**

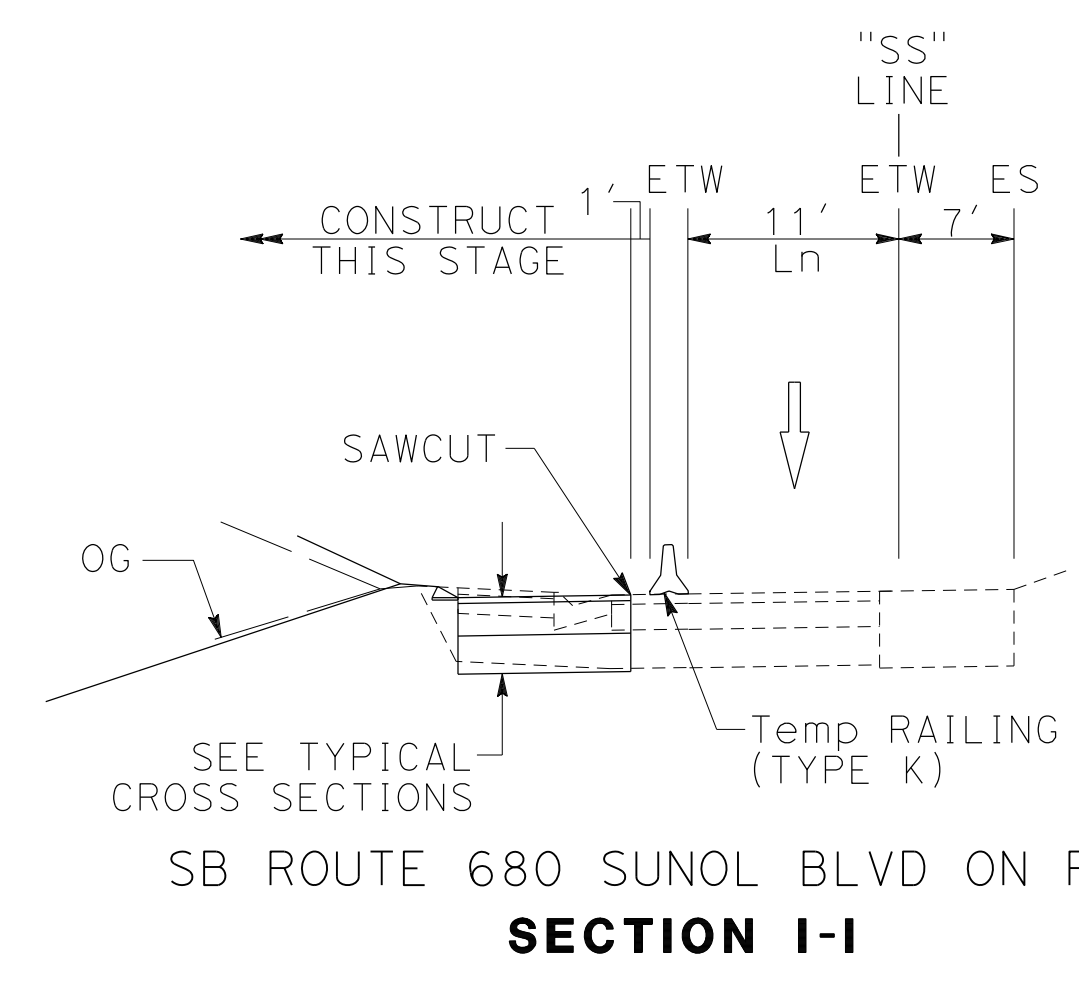

SB ROUTE 680 SUNOL BLVD ON RAMP  
**SECTION I-I**

**STAGE CONSTRUCTION AND TRAFFIC HANDLING PLAN  
STAGE 4**


NO SCALE

**SC-183**


FOR NOTES, ABBREVIATIONS AND LEGEND, SEE SHEET SC-1 AND SC-186

DESIGNED BY	JV	DATE	9-29-21
REVISOR	JV	DATE	9-29-21
CHECKED BY	ERIN MCPHERSON		
DESIGNED BY	JAMIE VALDIVIA		
CHECKED BY	ERIN MCPHERSON		
DESIGNED BY	TIMOTHY J. LEE		
CHECKED BY			


Dist	COUNTY	ROUTE	POST MILES TOTAL PROJECT	SHEET No.	TOTAL SHEETS
04	Ala, CC	680	R11.0/R21.9, RO.0/RO.9	697	1710
			9-29-21		
REGISTERED CIVIL ENGINEER			DATE		
October 8, 2021			PLANS APPROVAL DATE		
WMH CORPORATION 55 South Market St Suite 1200 San Jose, CA 95113			ALAMEDA CTC 1111 Broadway Suite 800 Oakland, CA 94607		

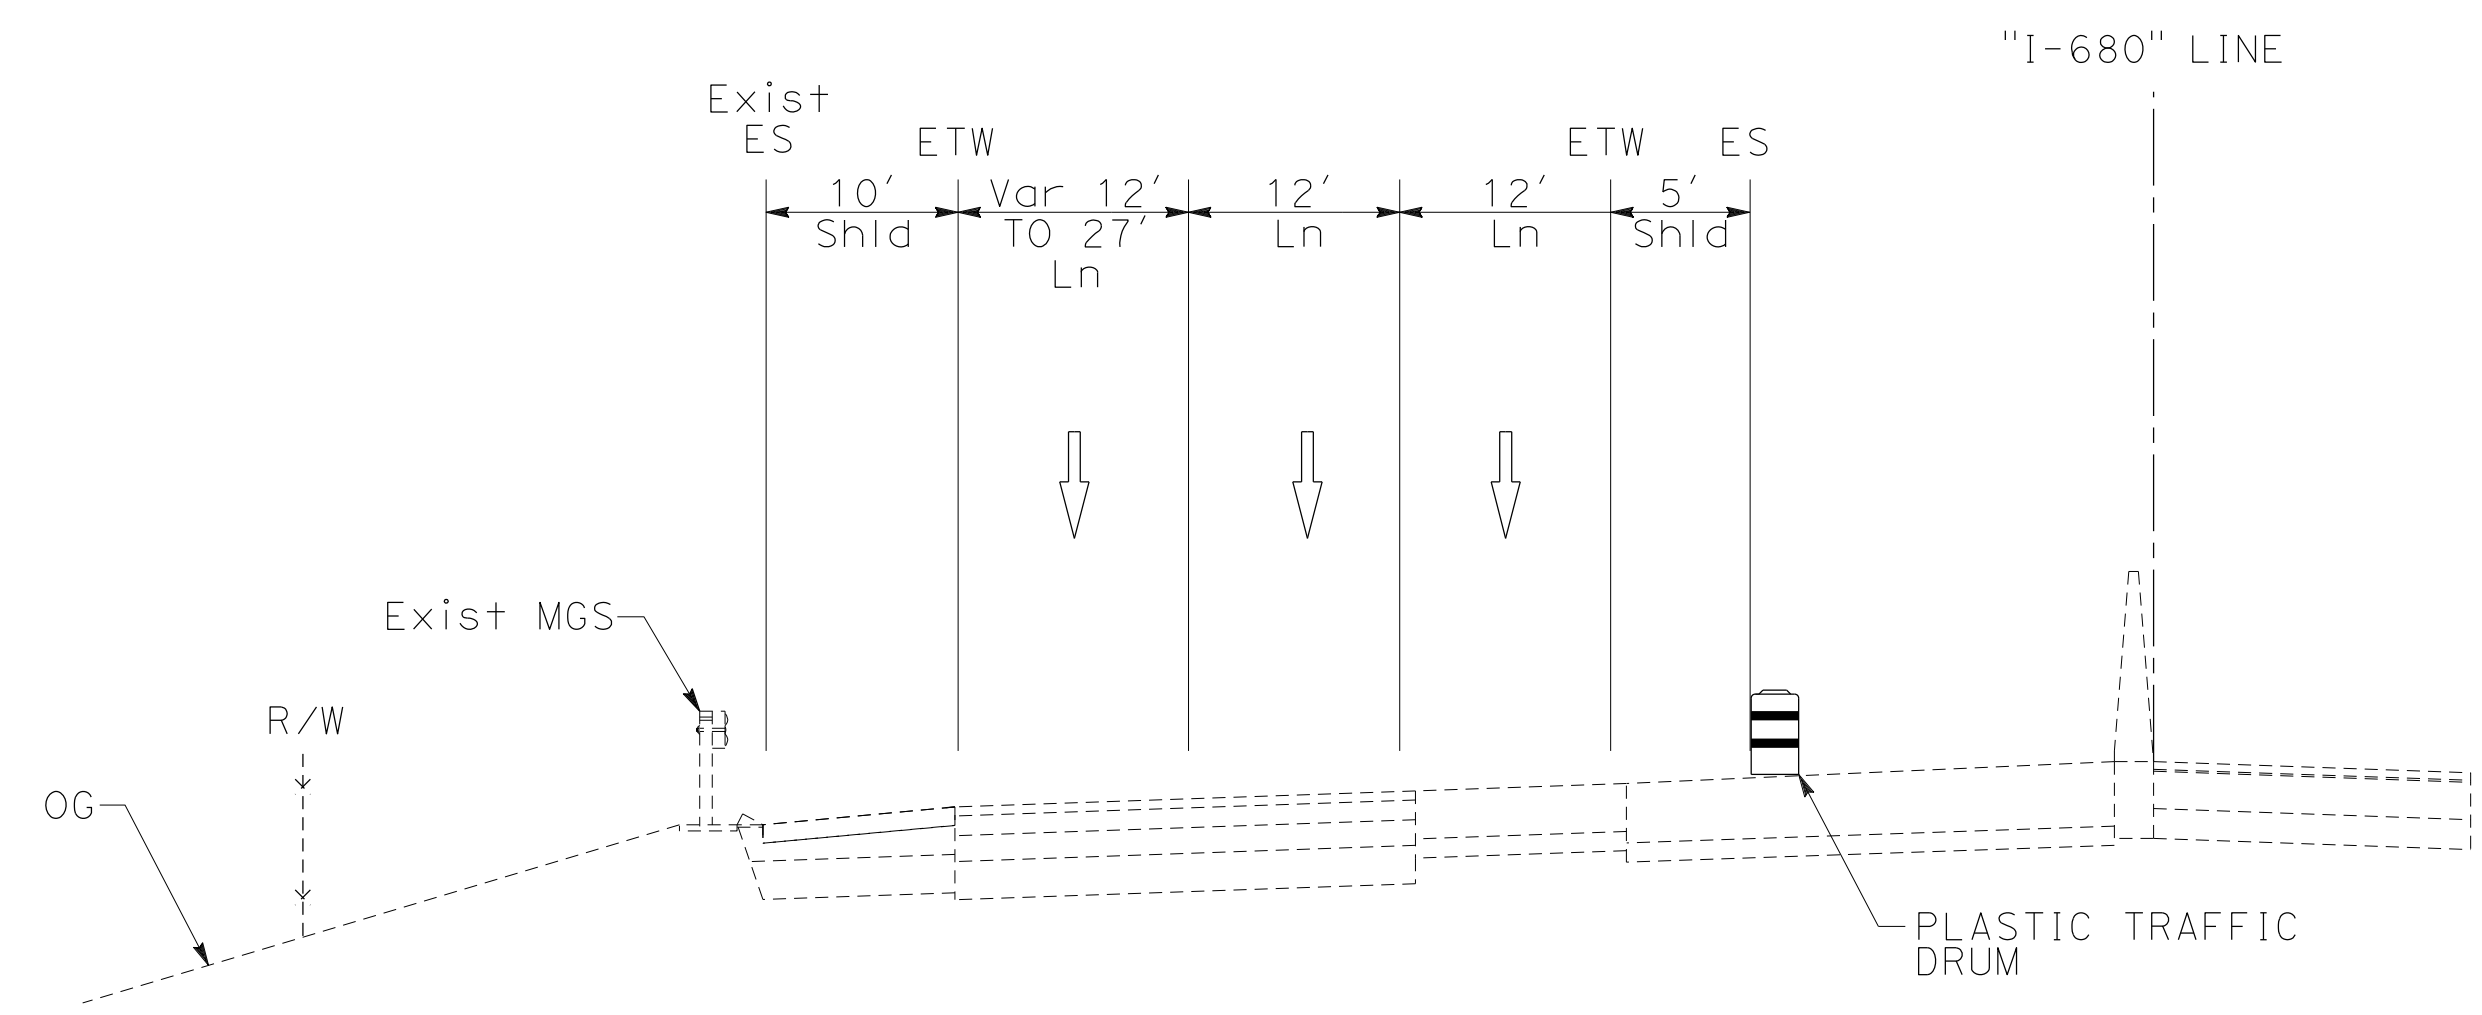


SOUTHBOUND ROUTE 680  
**SECTION M-M**

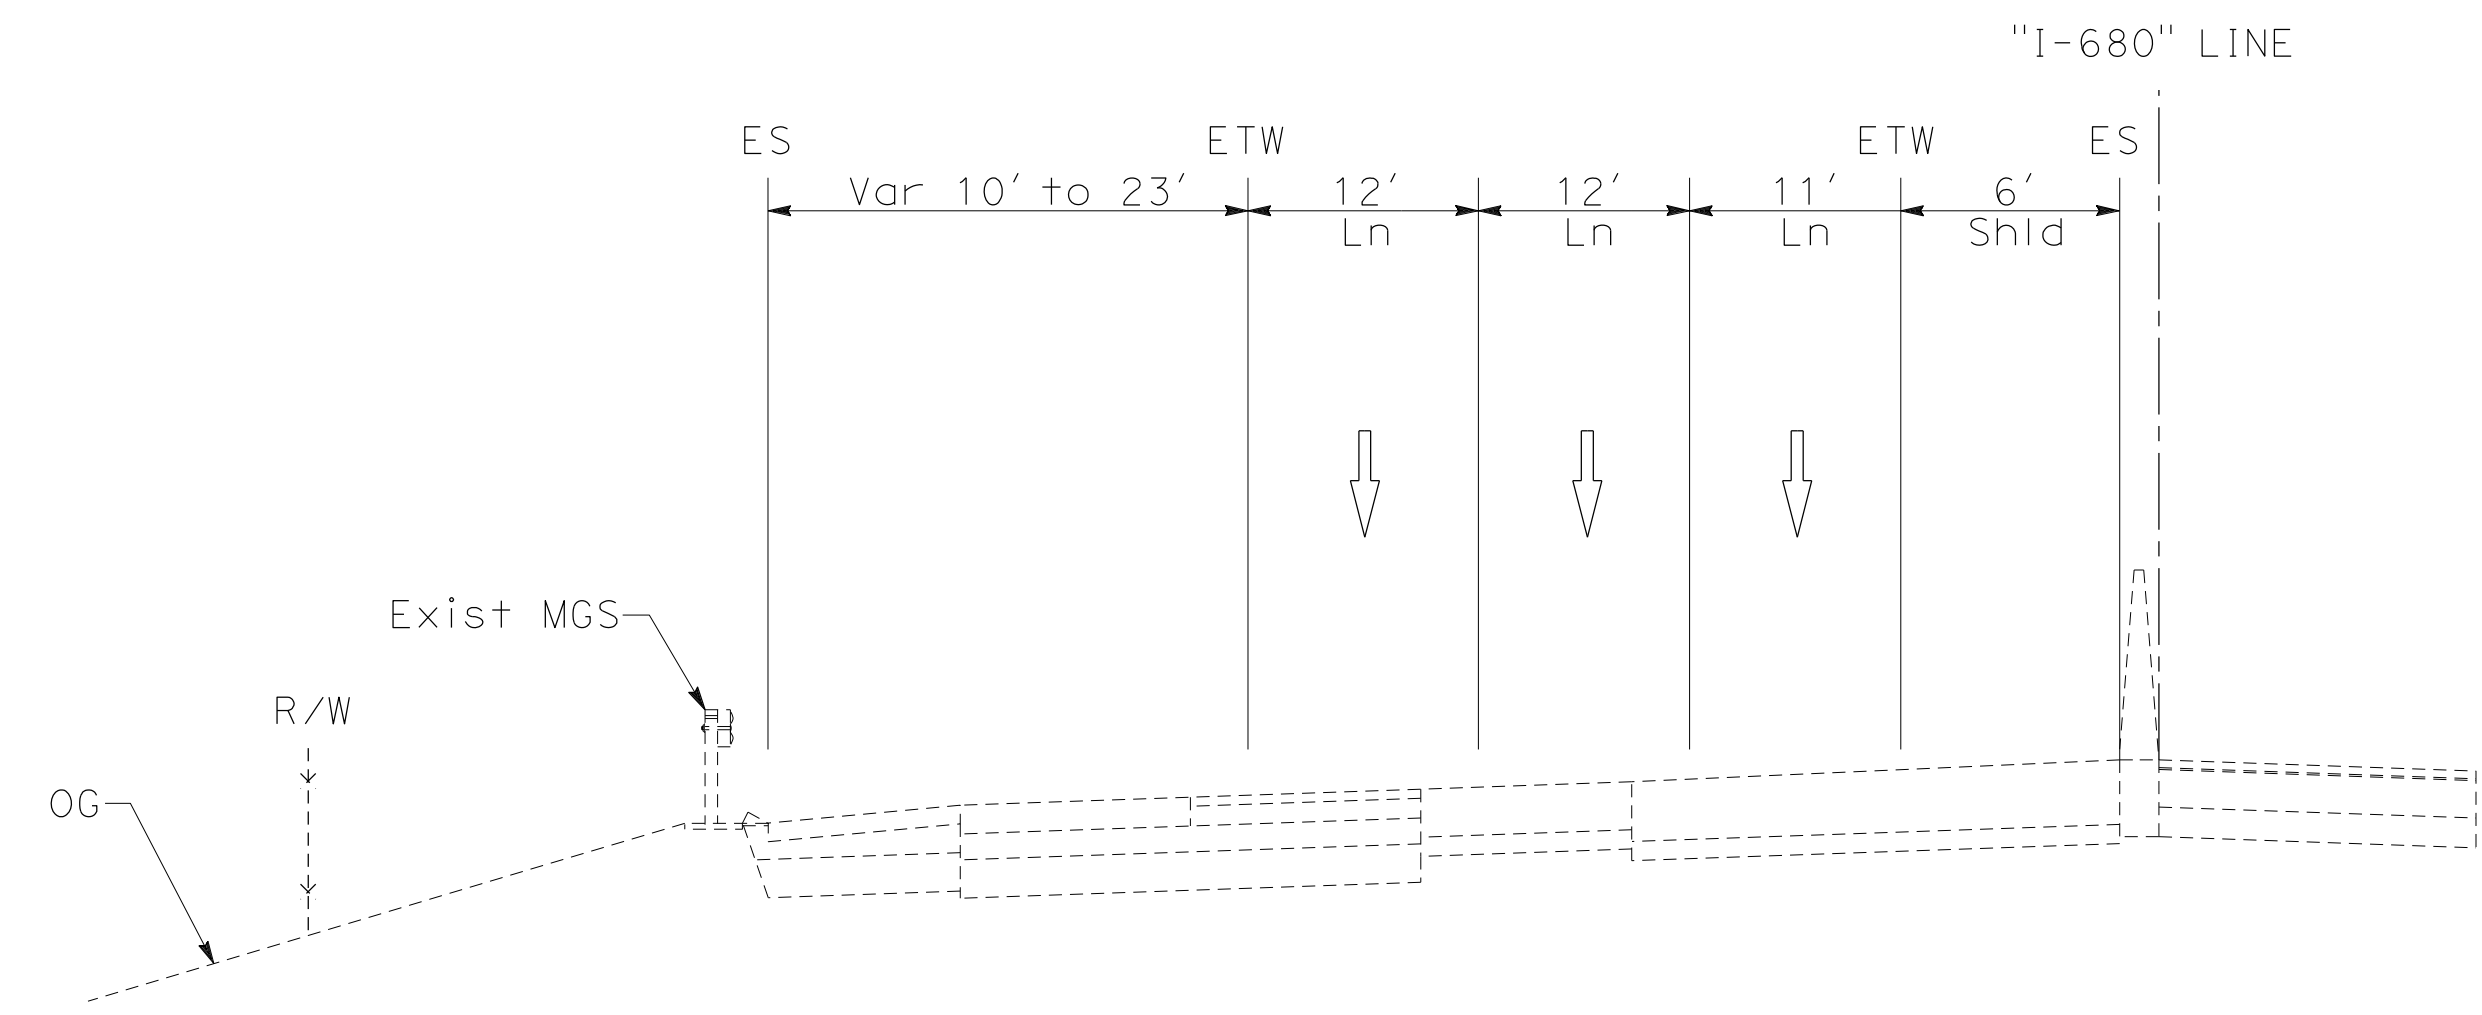


SOUTHBOUND ROUTE 680  
**SECTION L-L**

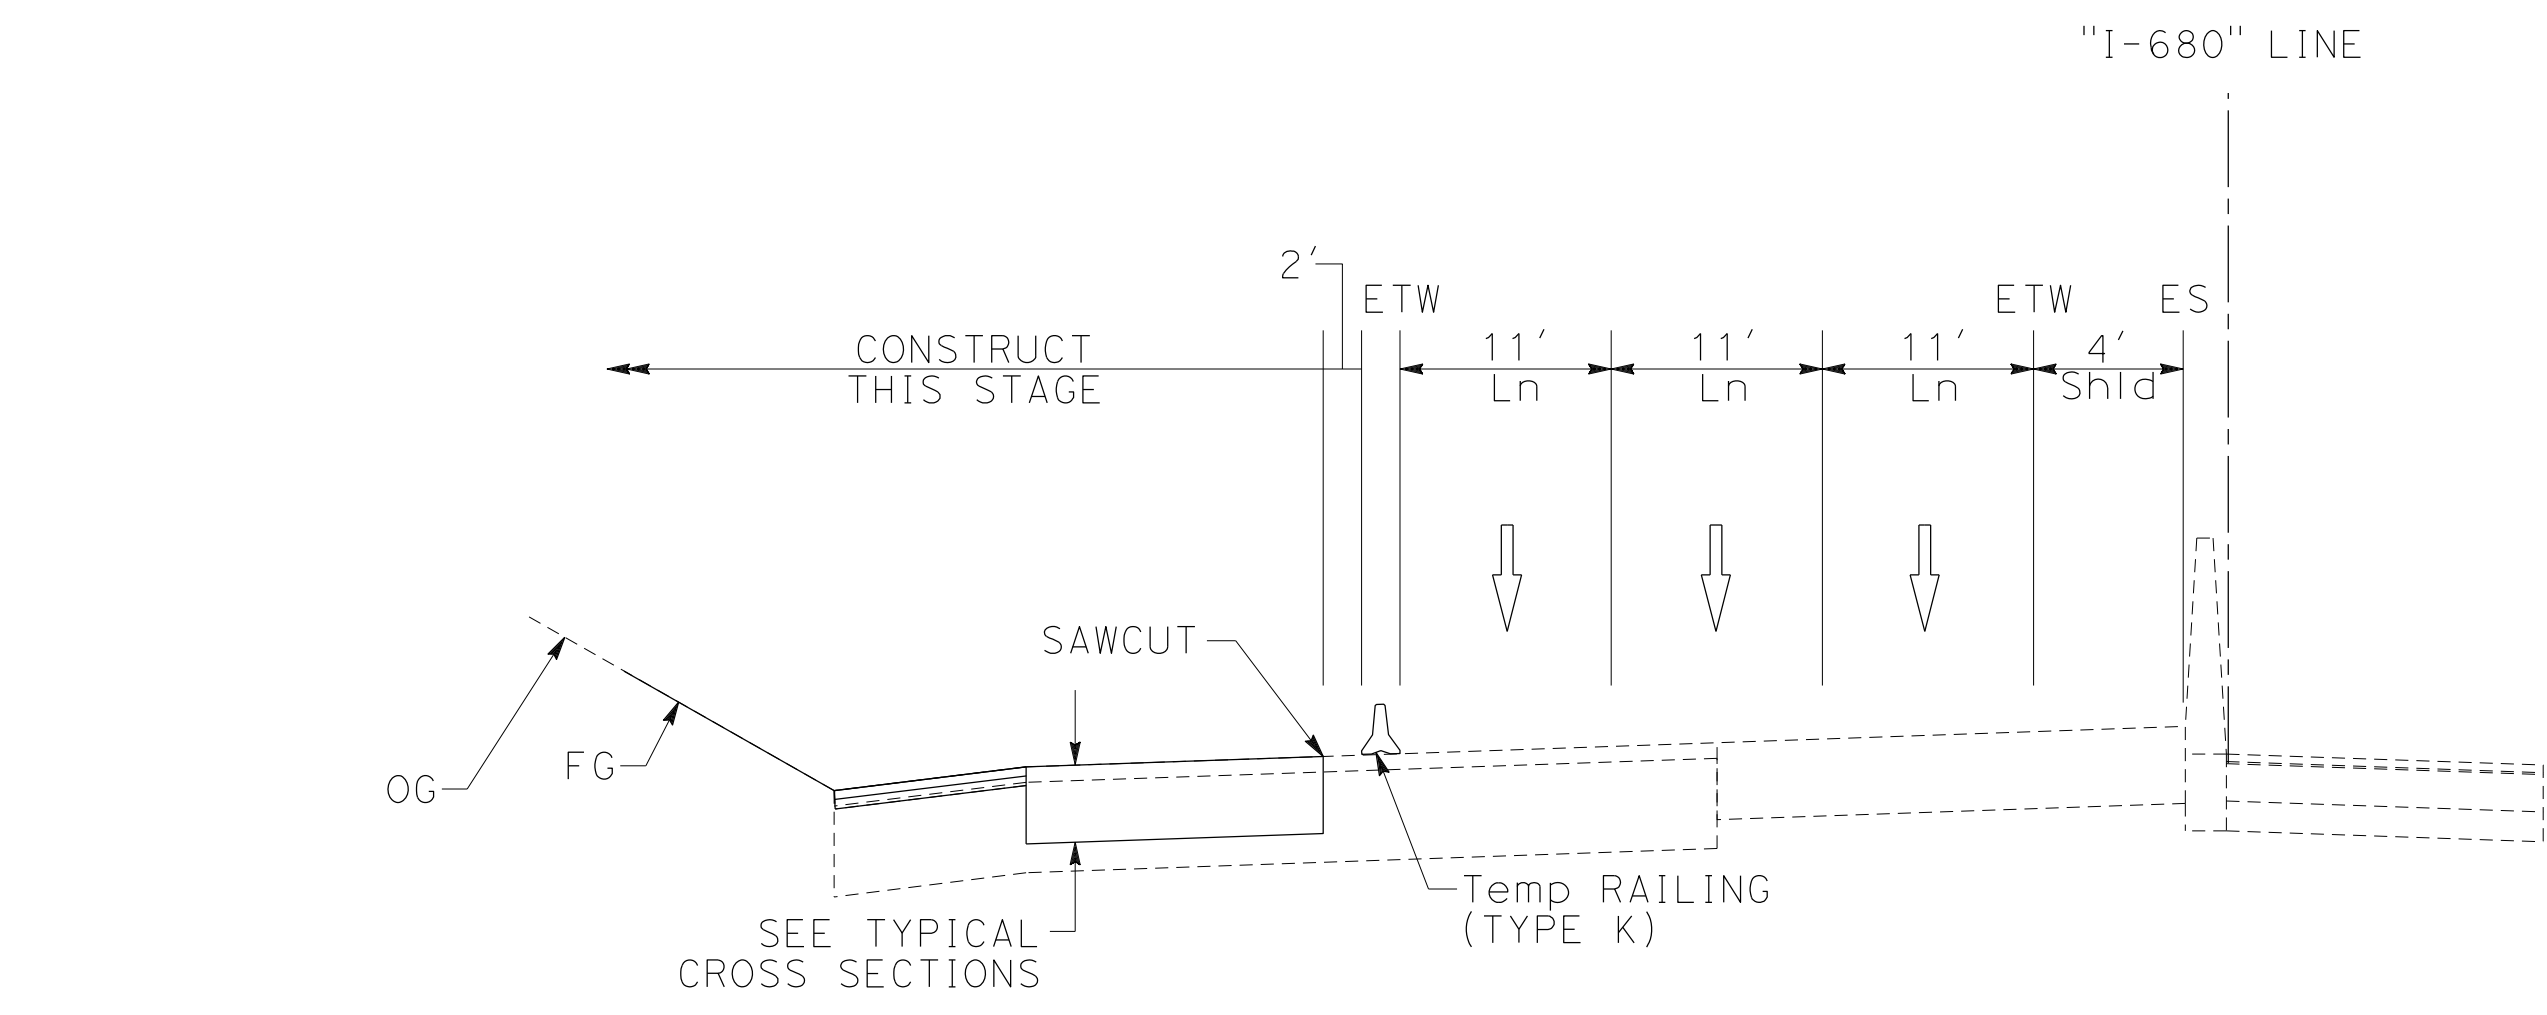

SOUTHBOUND ROUTE 680  
**SECTION K-K**

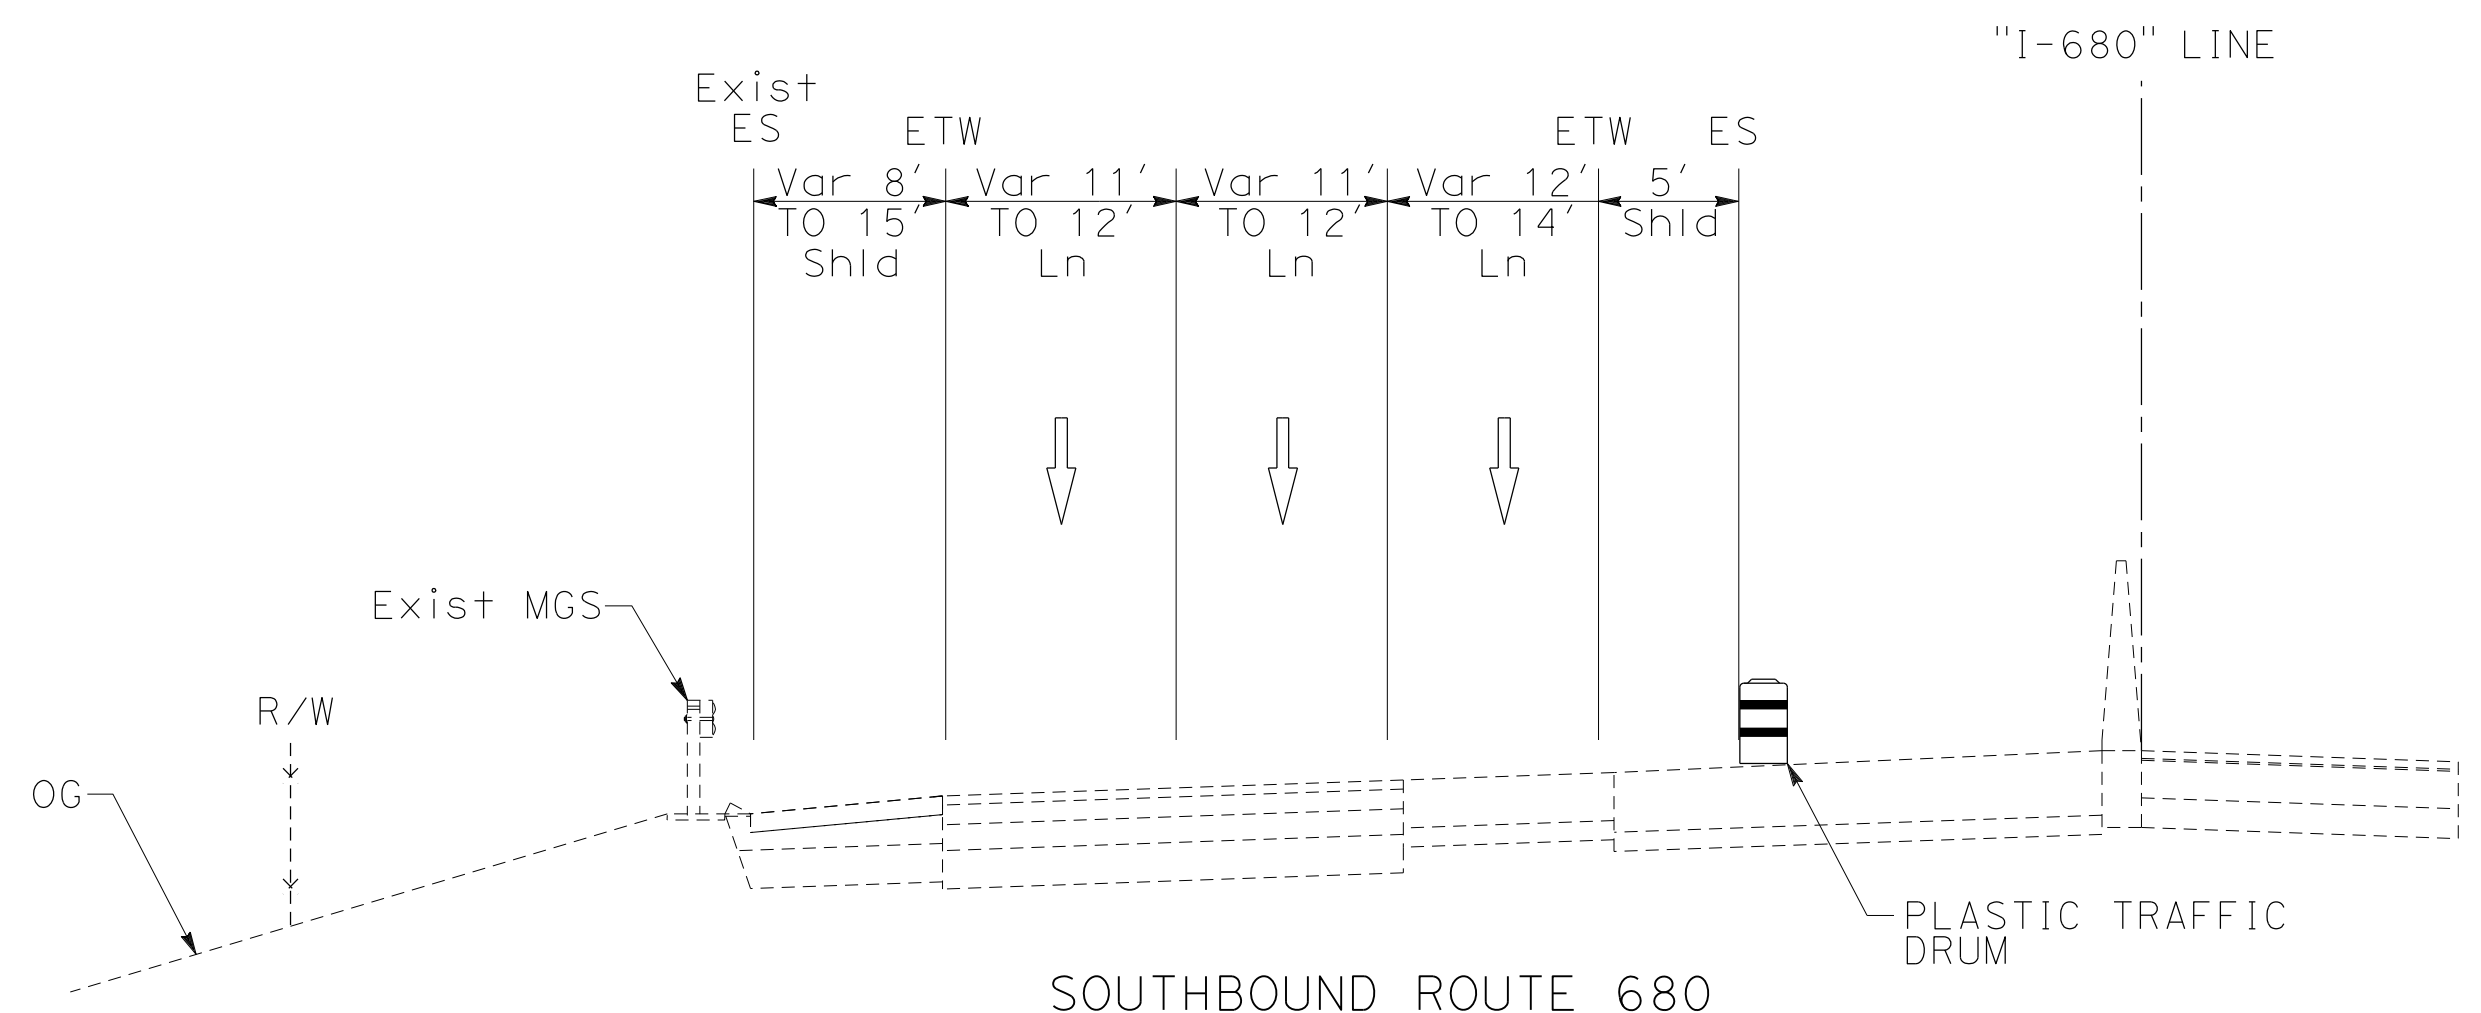

SOUTHBOUND ROUTE 680  
**SECTION O-O**

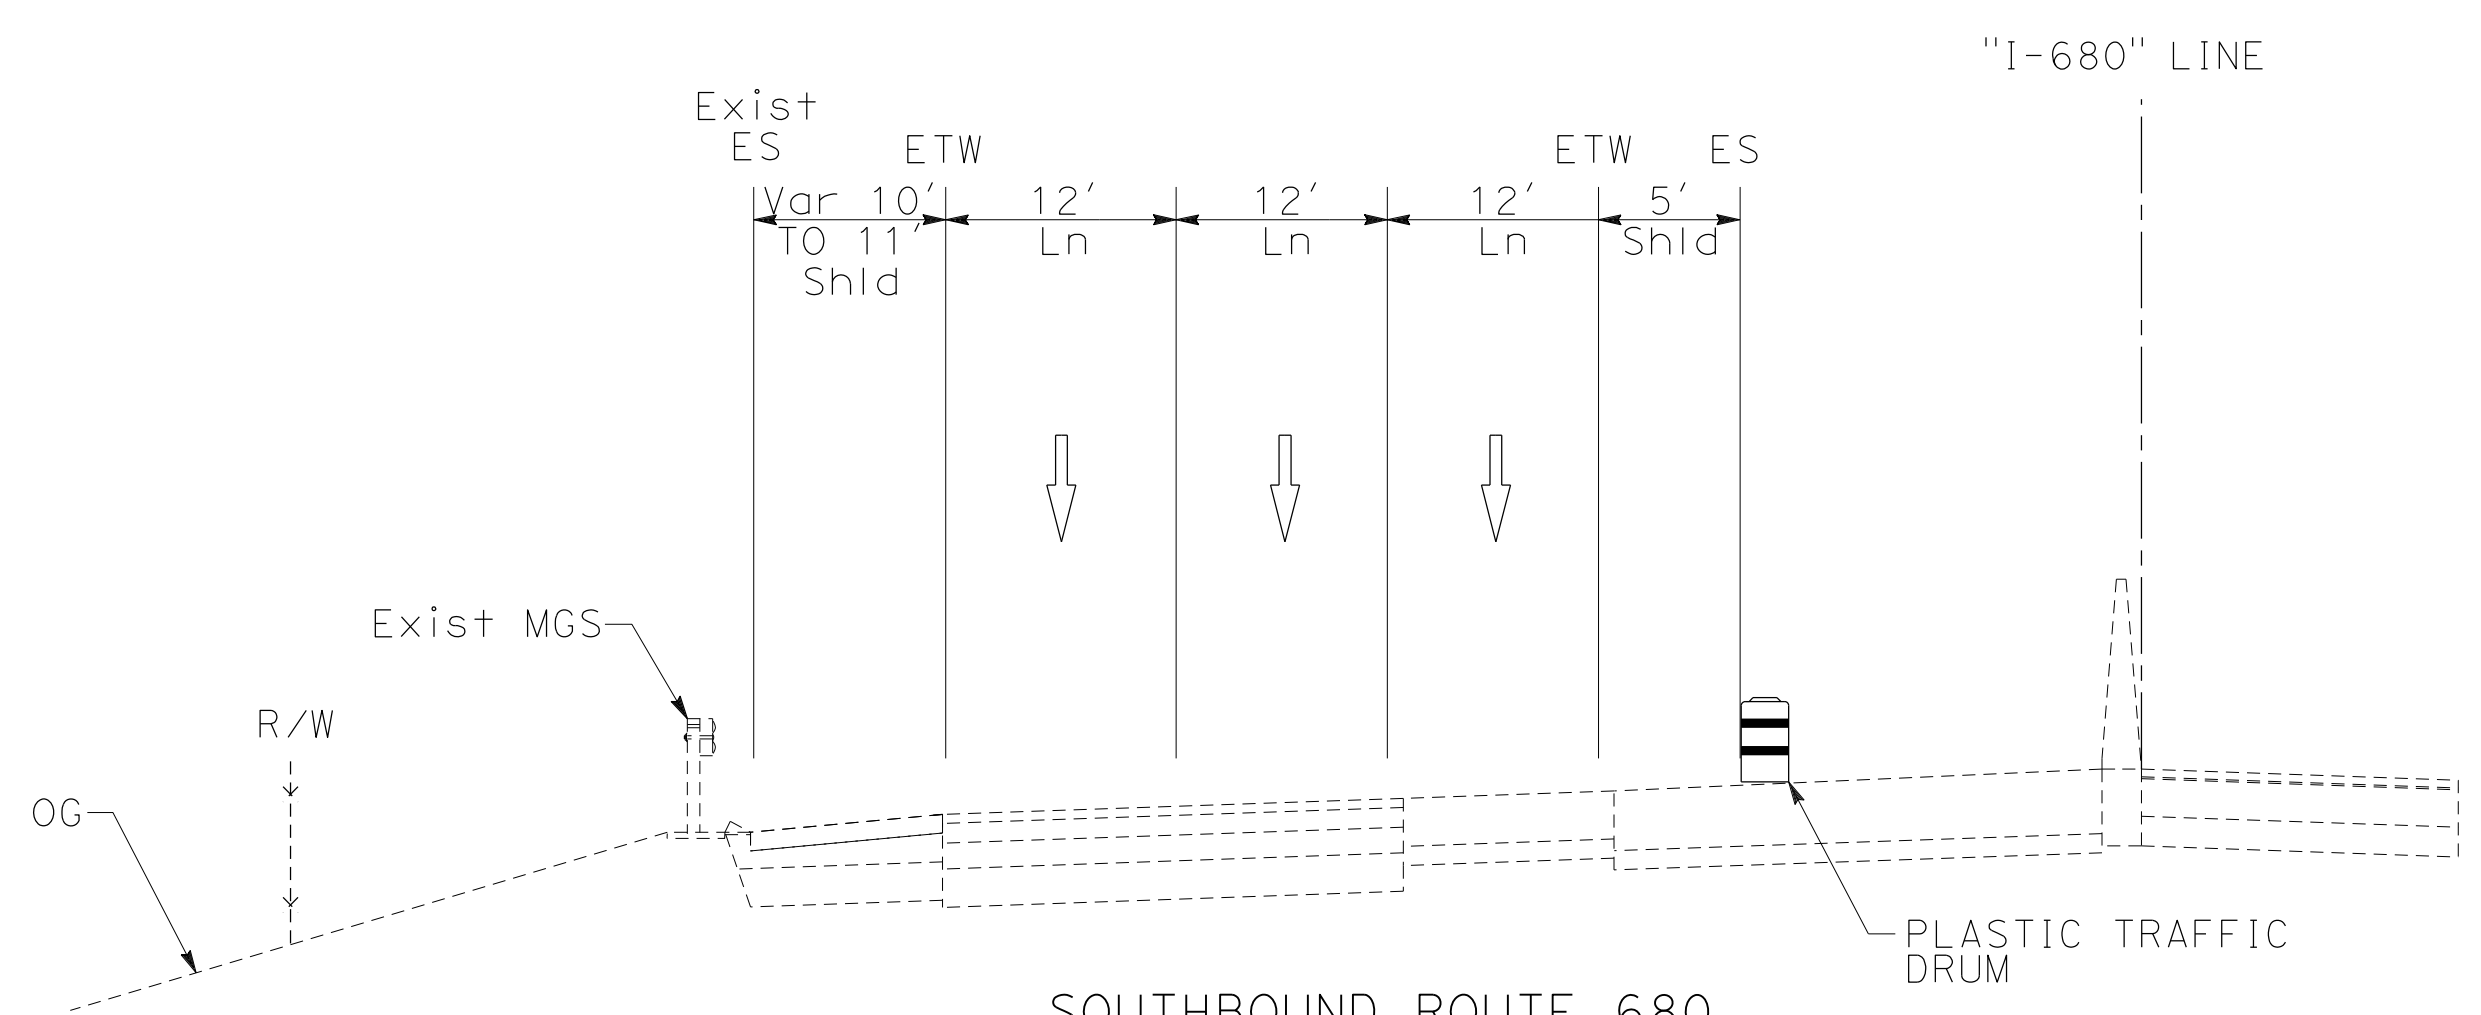

SOUTHBOUND ROUTE 680  
**SECTION N-N**



**STAGE CONSTRUCTION  
AND TRAFFIC HANDLING PLAN  
STAGE 4**





NO SCALE

**SC-184**

FOR NOTES, ABBREVIATIONS AND  
LEGEND, SEE SHEET SC-1 AND SC-186

X:\680\_SB\_GAP\_EXPRESS\000\_CAD\Submit\11\11\CADD\_sub\11\11\0420000235ma184.dgn  
 STATE OF CALIFORNIA - DEPARTMENT OF TRANSPORTATION  
 CONSULTANT FUNCTIONAL SUPERVISOR  
 JAMEY VALDIVIA  
 ERIN MCPHERSON  
 REVISOR  
 JAMES VALDIVIA  
 ERIN MCPHERSON  
 CHECKED BY  
 TIMOTHY J. LEE  
 SUPERVISOR  
 JAMES VALDIVIA  
 ERIN MCPHERSON  
 DATE  
 9-29-21  
 DATE  
 9-29-21

Dist	COUNTY	ROUTE	POST MILES TOTAL PROJECT	SHEET No.	TOTAL SHEETS
04	Ala, CC	680	R11.0/R21.9, RO.0/RO.9	698	1710
 REGISTERED CIVIL ENGINEER			9-29-21	DATE	
October 8, 2021 PLANS APPROVAL DATE					
<small>THE STATE OF CALIFORNIA OR ITS OFFICERS OR AGENTS SHALL NOT BE RESPONSIBLE FOR THE ACCURACY OR COMPLETENESS OF SCANNED COPIES OF THIS PLAN SHEET.</small>					
WMH CORPORATION 55 South Market St Suite 1200 San Jose, CA 95113			ALAMEDA CTC 1111 Broadway Suite 800 Oakland, CA 94607		

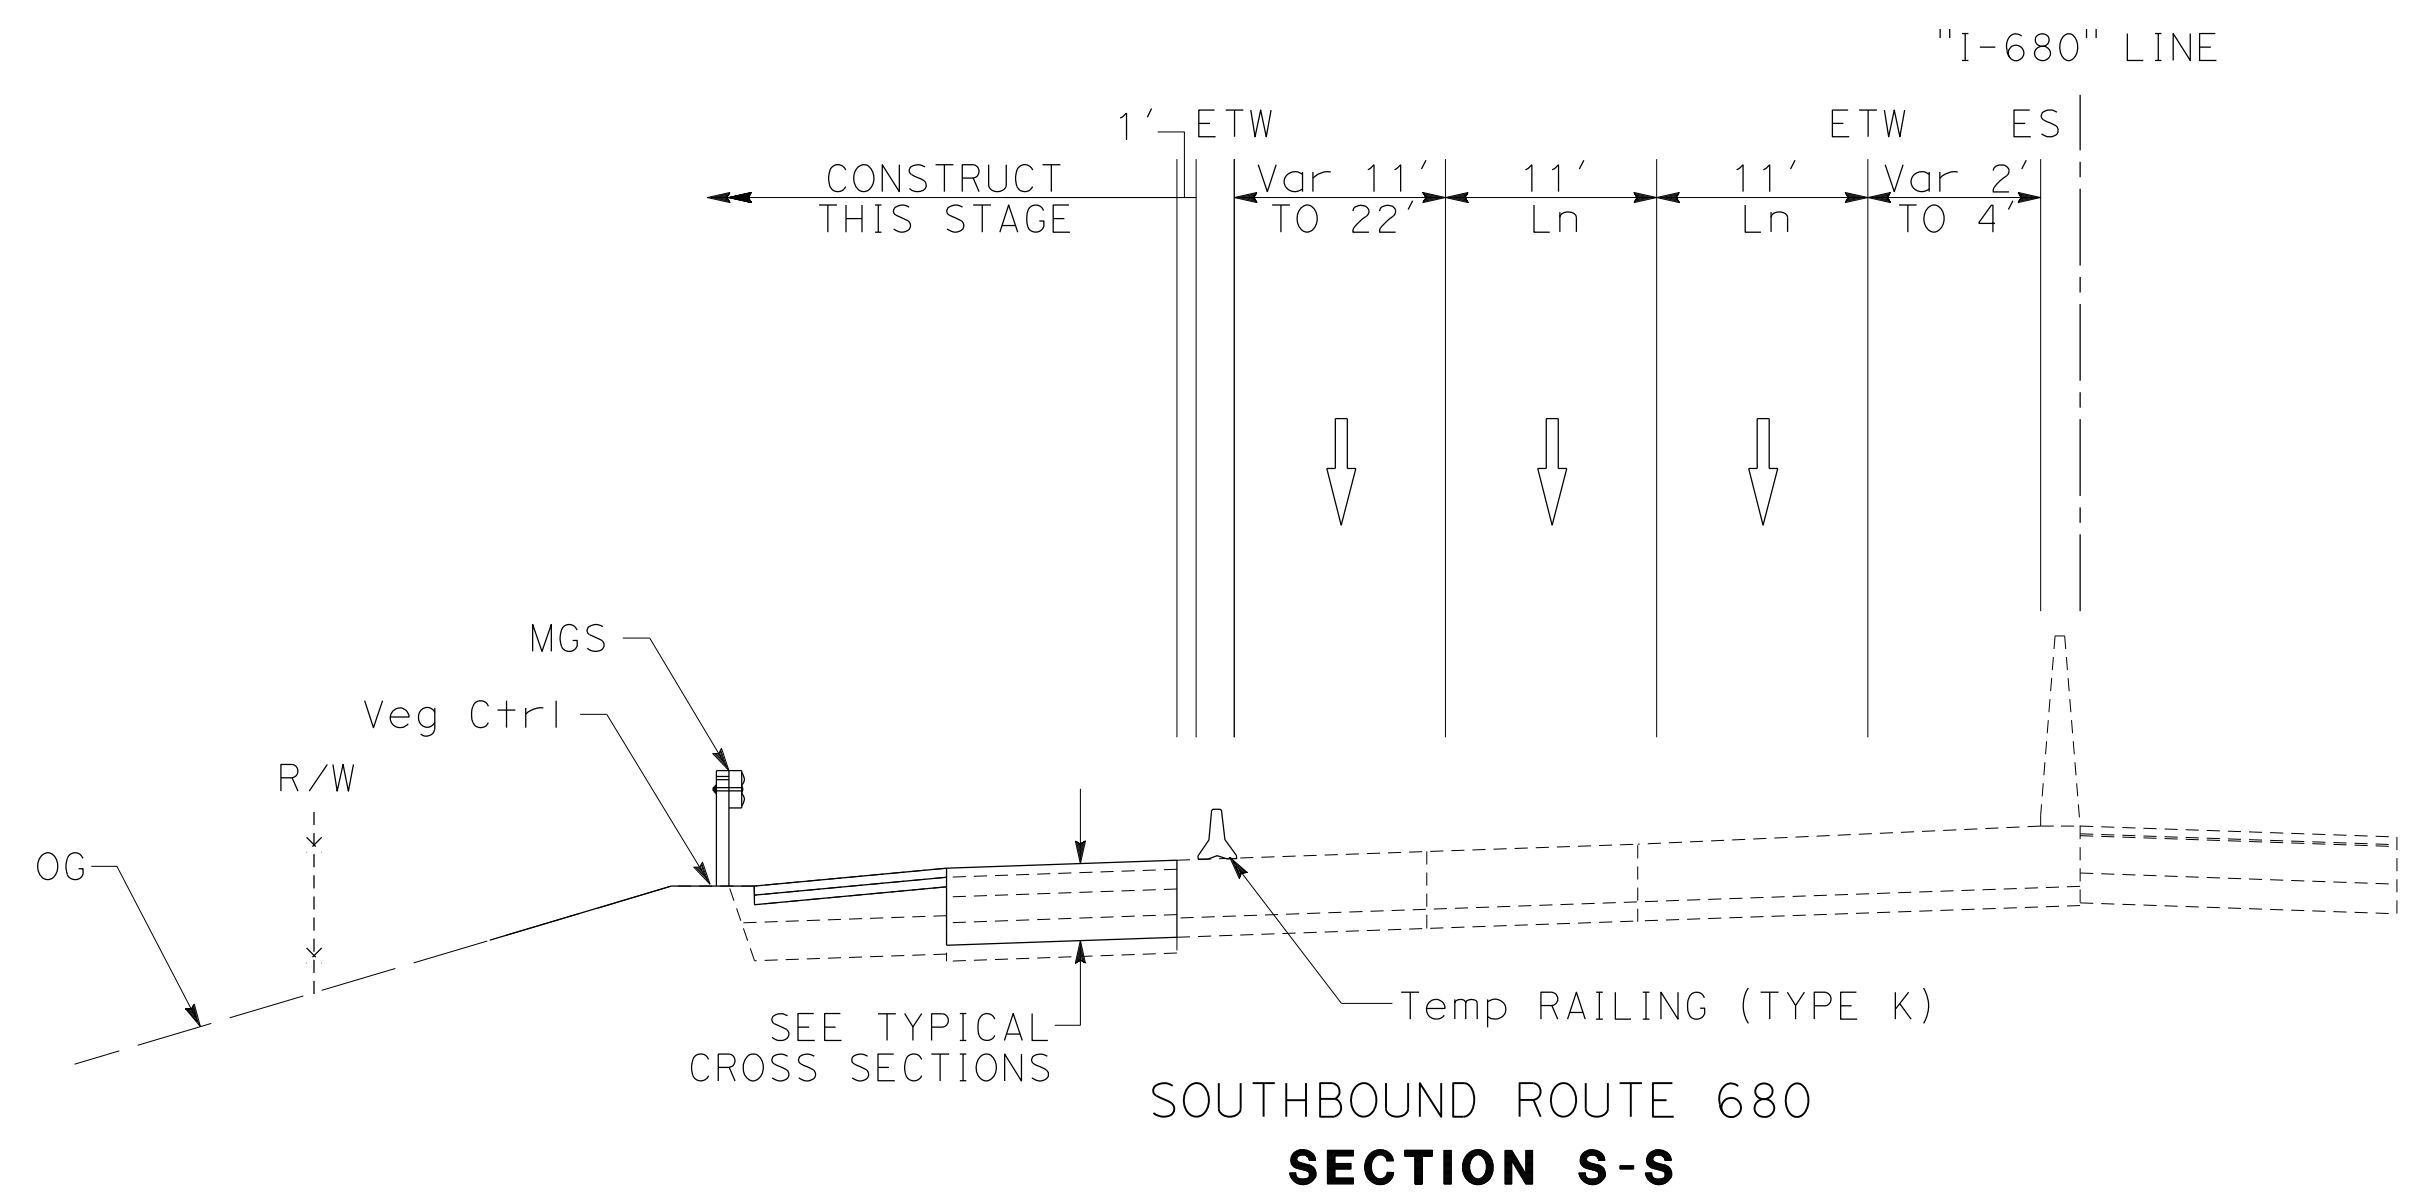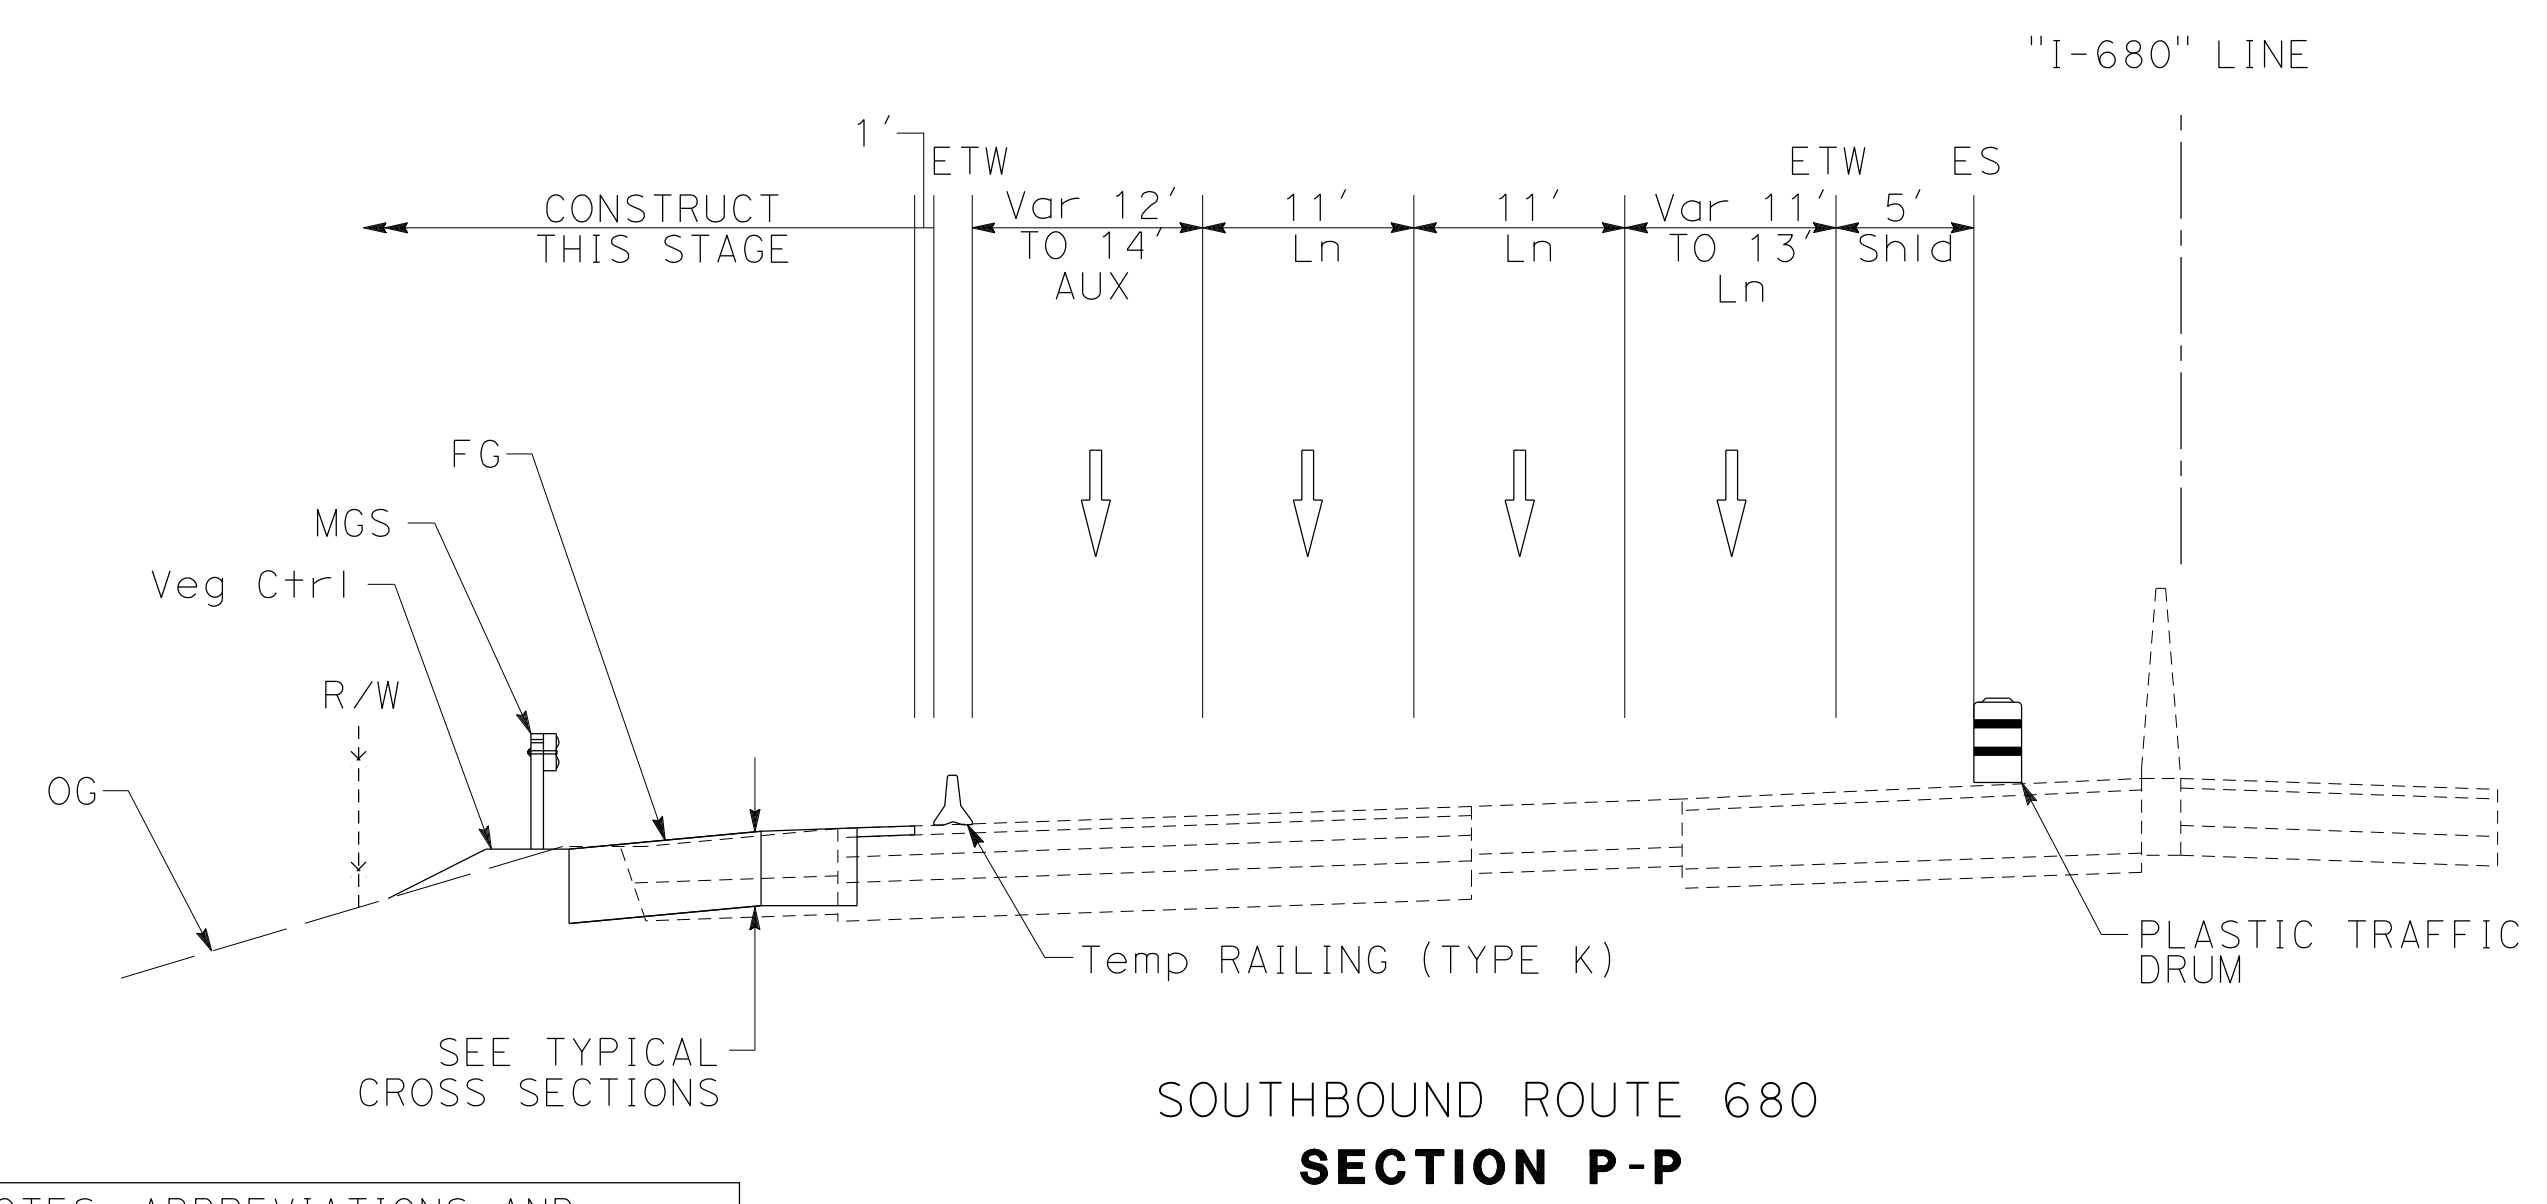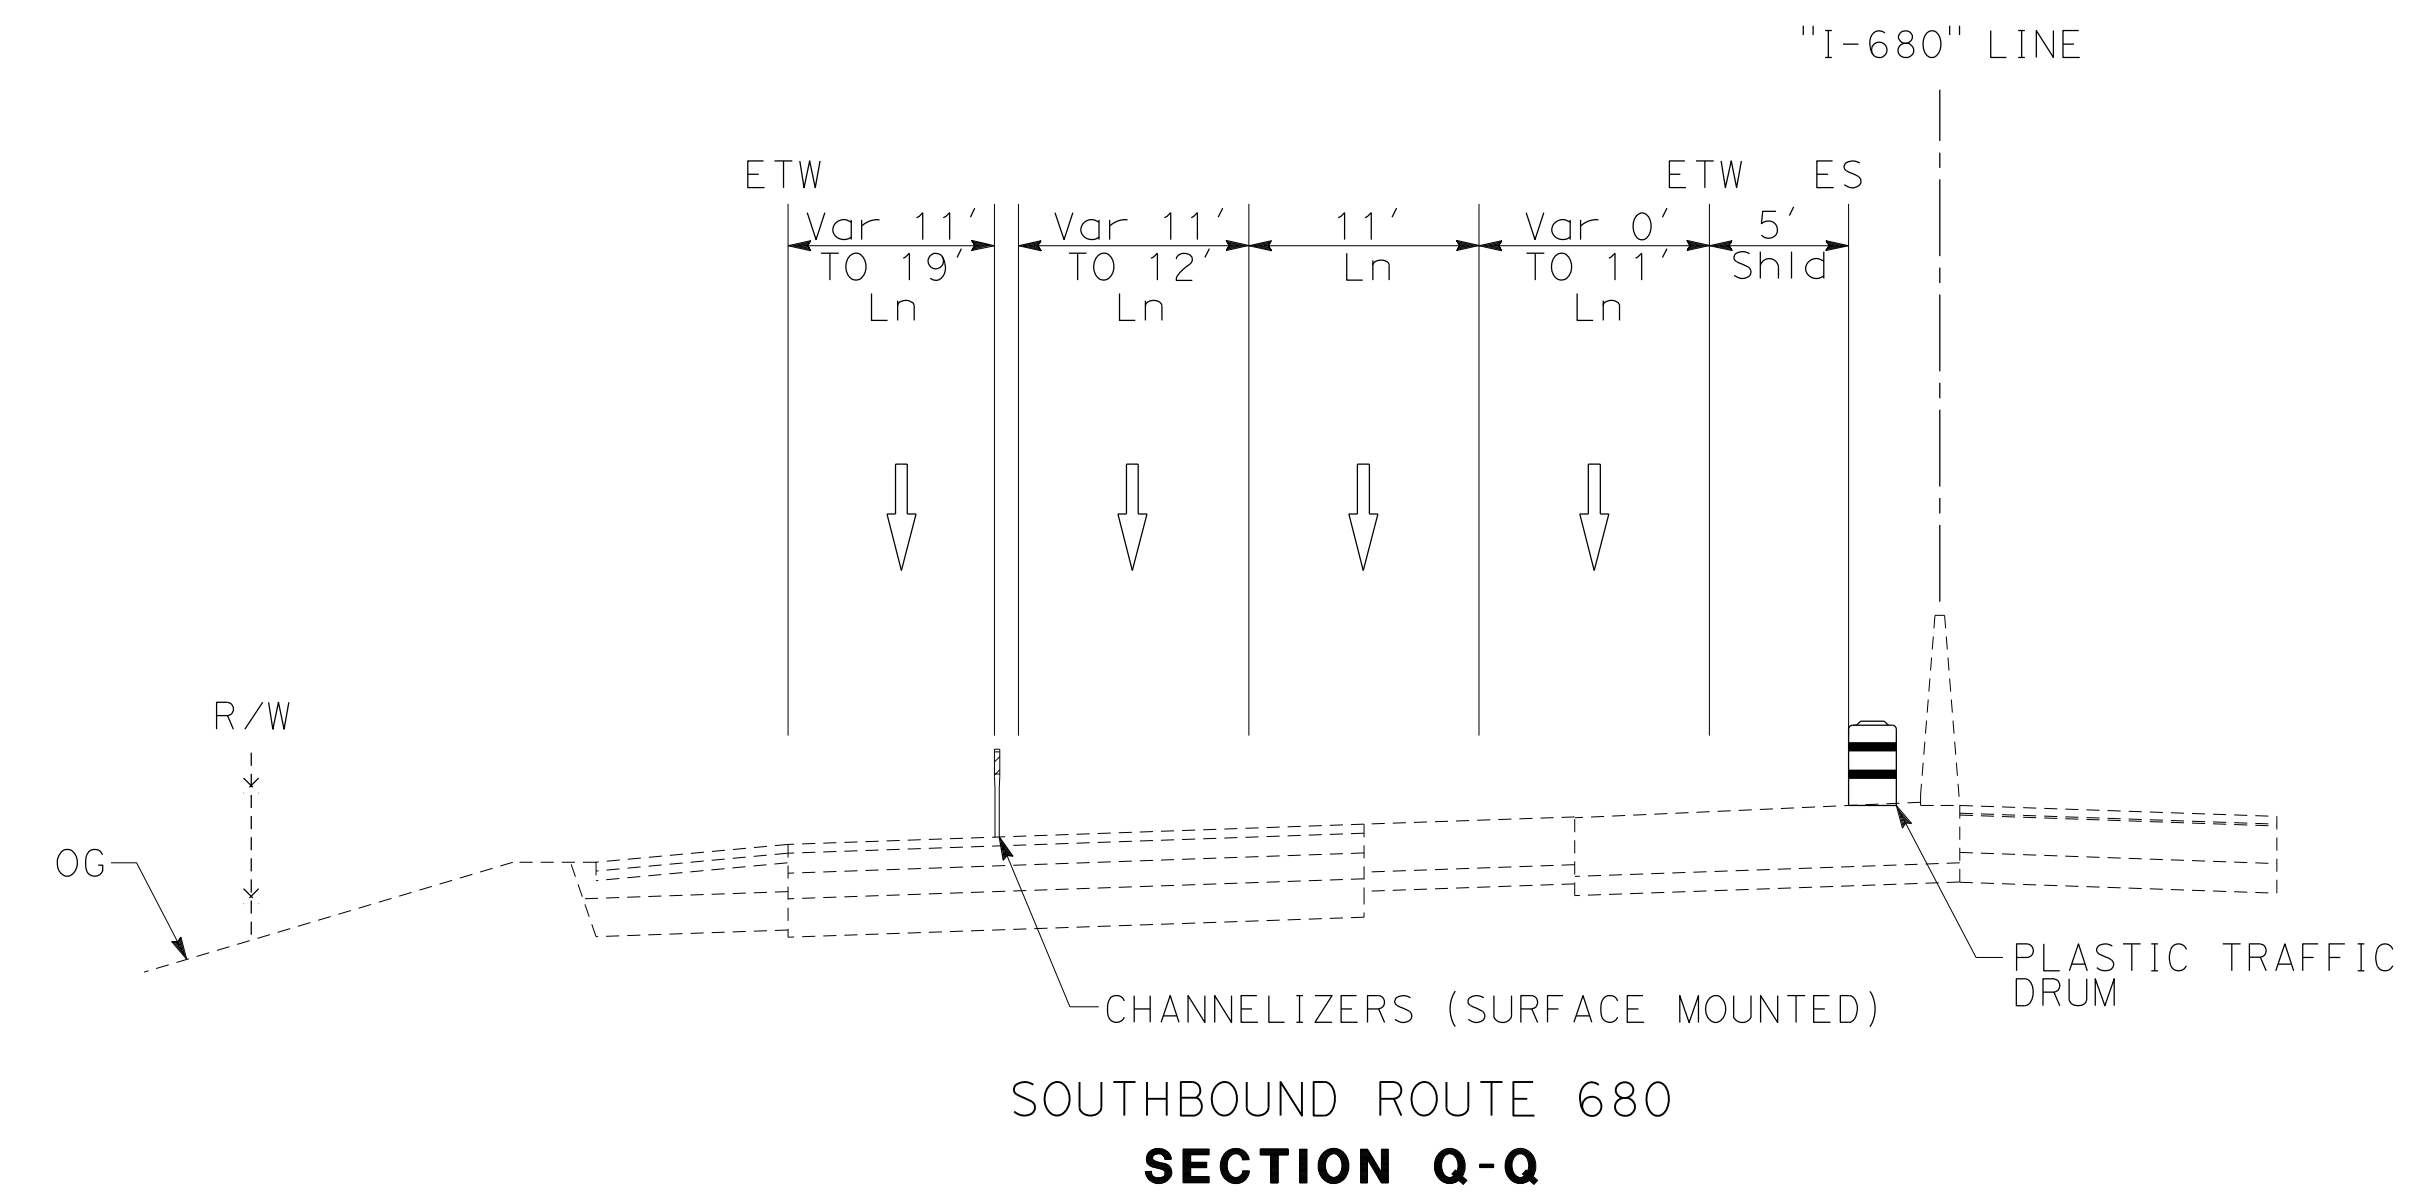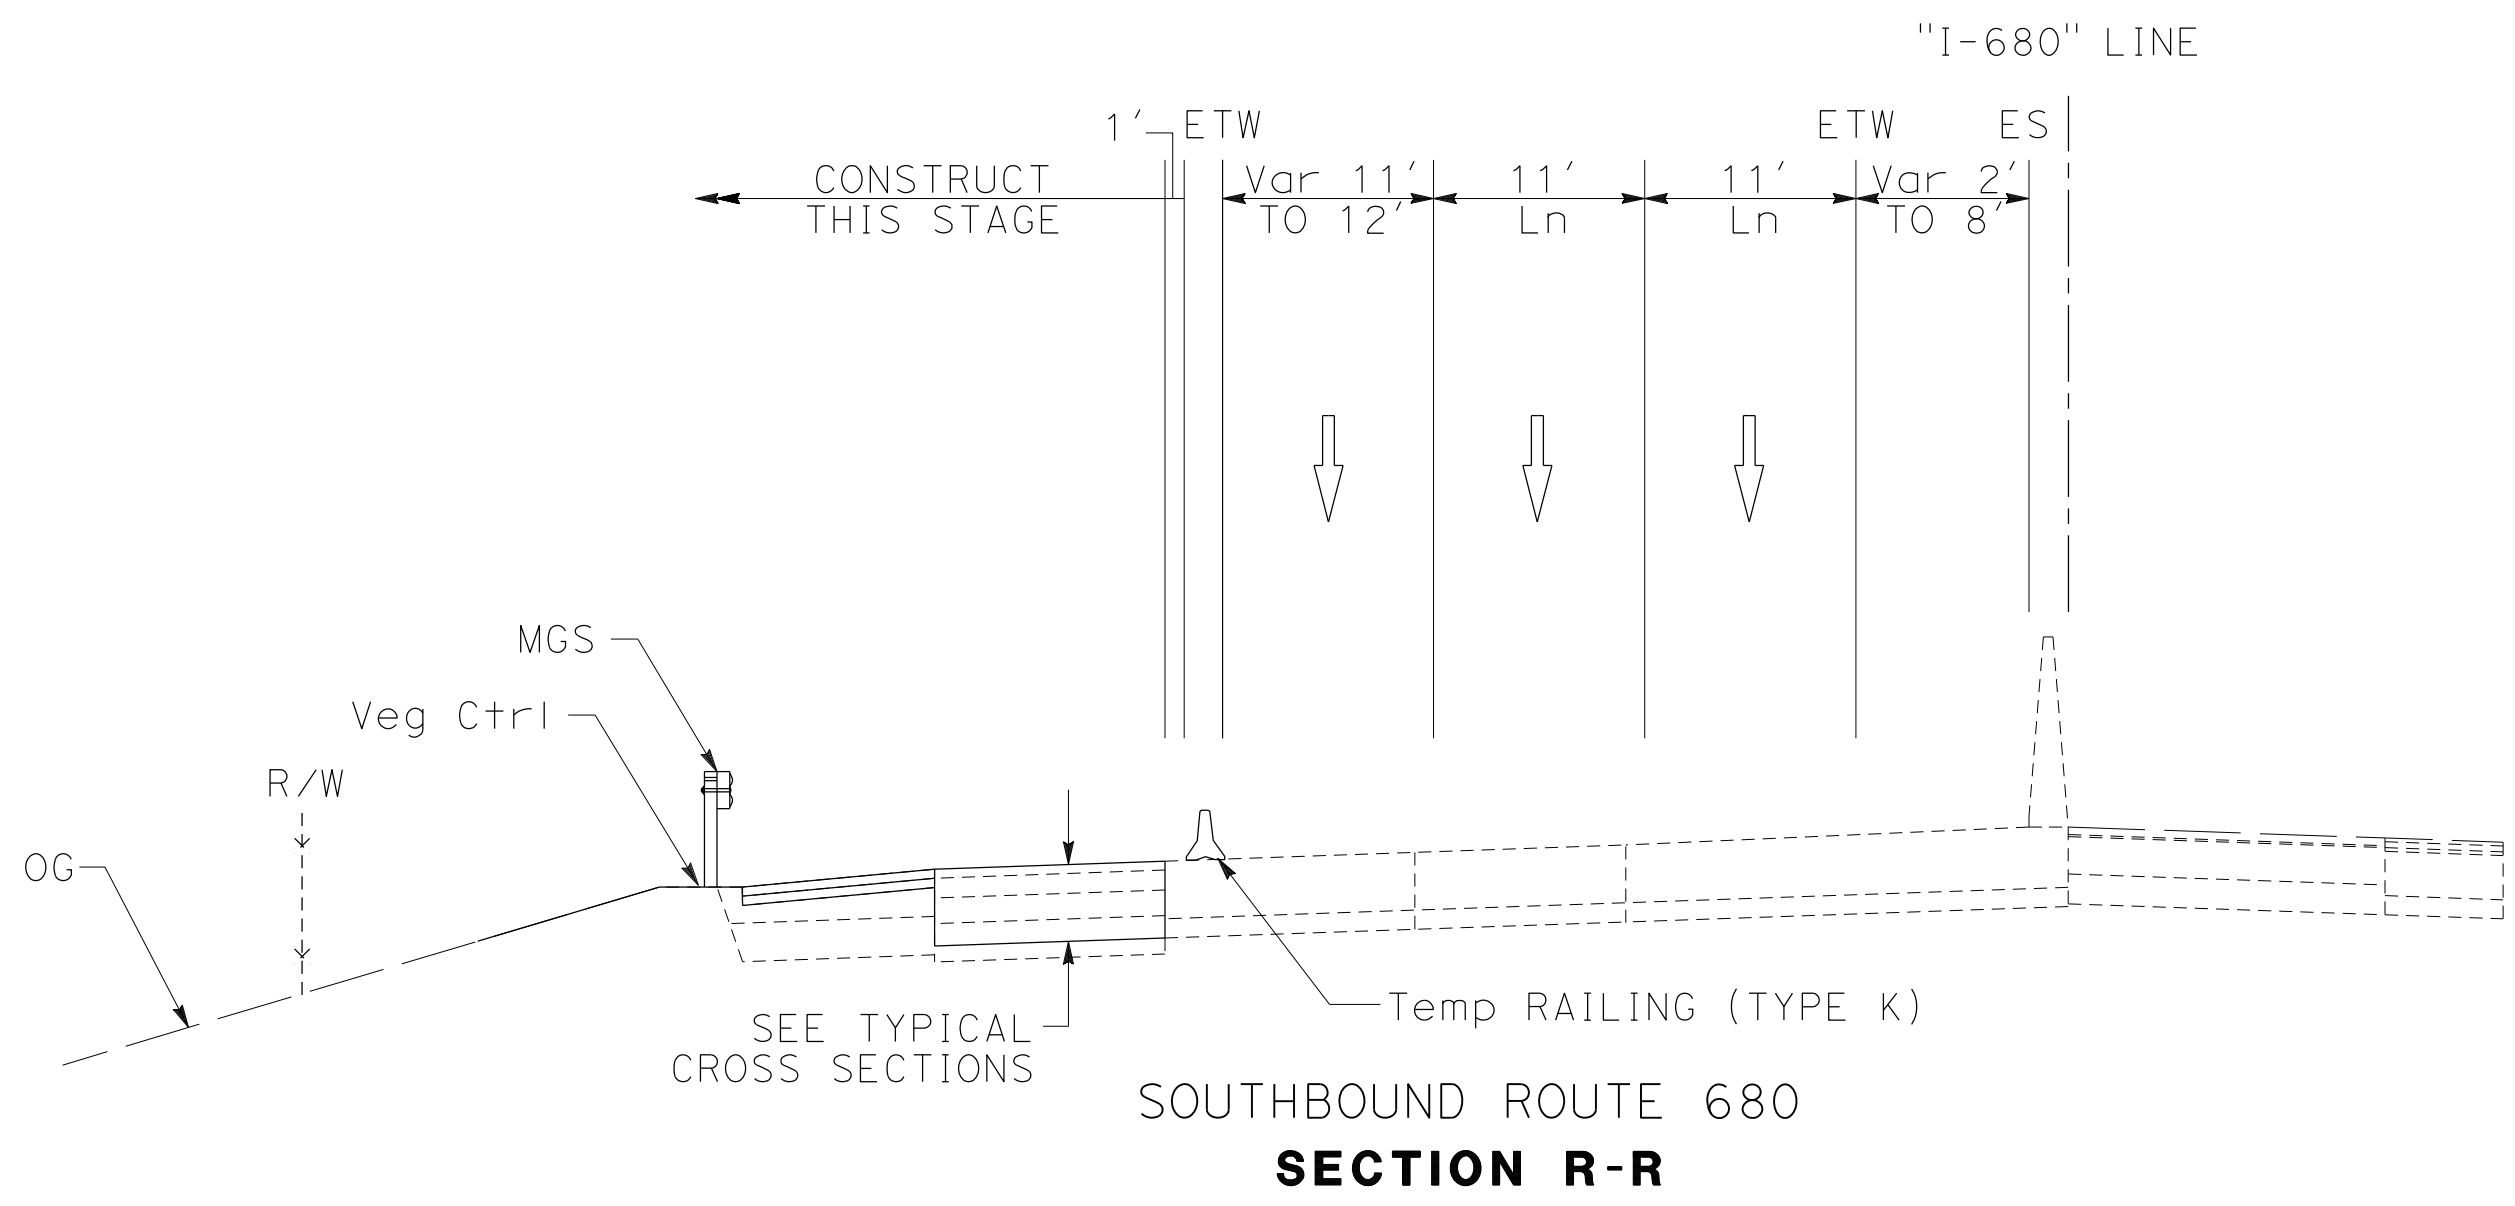

## STAGE CONSTRUCTION AND TRAFFIC HANDLING PLAN STAGE 4

NO SCALE


**SC-185**

FOR NOTES, ABBREVIATIONS AND LEGEND, SEE SHEET SC-1 AND SC-186

X:\680\_SB\_EXPRESS\000\_CAD\Submittal\CADD\_submittal\0420000235ma185.dgn  
 STATE OF CALIFORNIA - DEPARTMENT OF TRANSPORTATION  
 CONSULTANT: JAMEY VALDIVIA, ERIN MCPHERSON  
 CALCULATED/DESIGNED BY: JAMES VALDIVIA, ERIN MCPHERSON  
 CHECKED BY: ERIN MCPHERSON  
 SUPERVISOR: TIMOTHY J. LEE  
 REVISIONS: 9-29-21

Dist	COUNTY	ROUTE	POST MILES TOTAL PROJECT	SHEET No.	TOTAL SHEETS
04	Ala, CC	680	R11.0/R21.9, RO.0/RO.9	699	1710

	9-29-21 REGISTERED CIVIL ENGINEER DATE
October 8, 2021 PLANS APPROVAL DATE	
<small>THE STATE OF CALIFORNIA OR ITS OFFICERS OR AGENTS SHALL NOT BE RESPONSIBLE FOR THE ACCURACY OR COMPLETENESS OF SCANNED COPIES OF THIS PLAN SHEET.</small>	
WMH CORPORATION 55 South Market St Suite 1200 San Jose, CA 95113	ALAMEDA CTC 1111 Broadway Suite 800 Oakland, CA 94607

**NOTES:**

- FOR ACCURATE RIGHT OF WAY DATA, CONTACT RIGHT OF WAY ENGINEERING AT THE DISTRICT OFFICE.
- MAY REQUIRE 10' Temp RAILING (TYPE K).

**STAGE 4 CONSTRUCTION:**


- CONSTRUCT P/JPC LANE REHABILITATION, PROPOSED DRAINAGE, SHOULDER REHABILITATION, SHOULDER WIDENING, MGS PLACEMENT, AND GRADING.
- CONSTRUCT RAMP WIDENING.

**STAGE 4 TRAFFIC:**

- SHIFT TRAFFIC TOWARD THE MEDIAN ON SB 680 AS SHOWN, MAINTAINING EXISTING NUMBER OF LANES.
- SHIFT RAMP TRAFFIC AS SHOWN ONTO TEMPORARY PAVEMENT.

**STAGE 4 DRAINAGE:**

CONSTRUCT DRAINAGE SYSTEM ALONG L+ ES  
 STA "SKP" 163+00 TO "I-680" 303+00  
 STA "SS" 313+00 TO "SS" 318+00  
 STA "ST" 312+00 TO "ST" 320+00, CONSTRUCT UNDER NIGHT CLOSURE  
 STA "I-680" 322+00 TO "I-680" 337+00

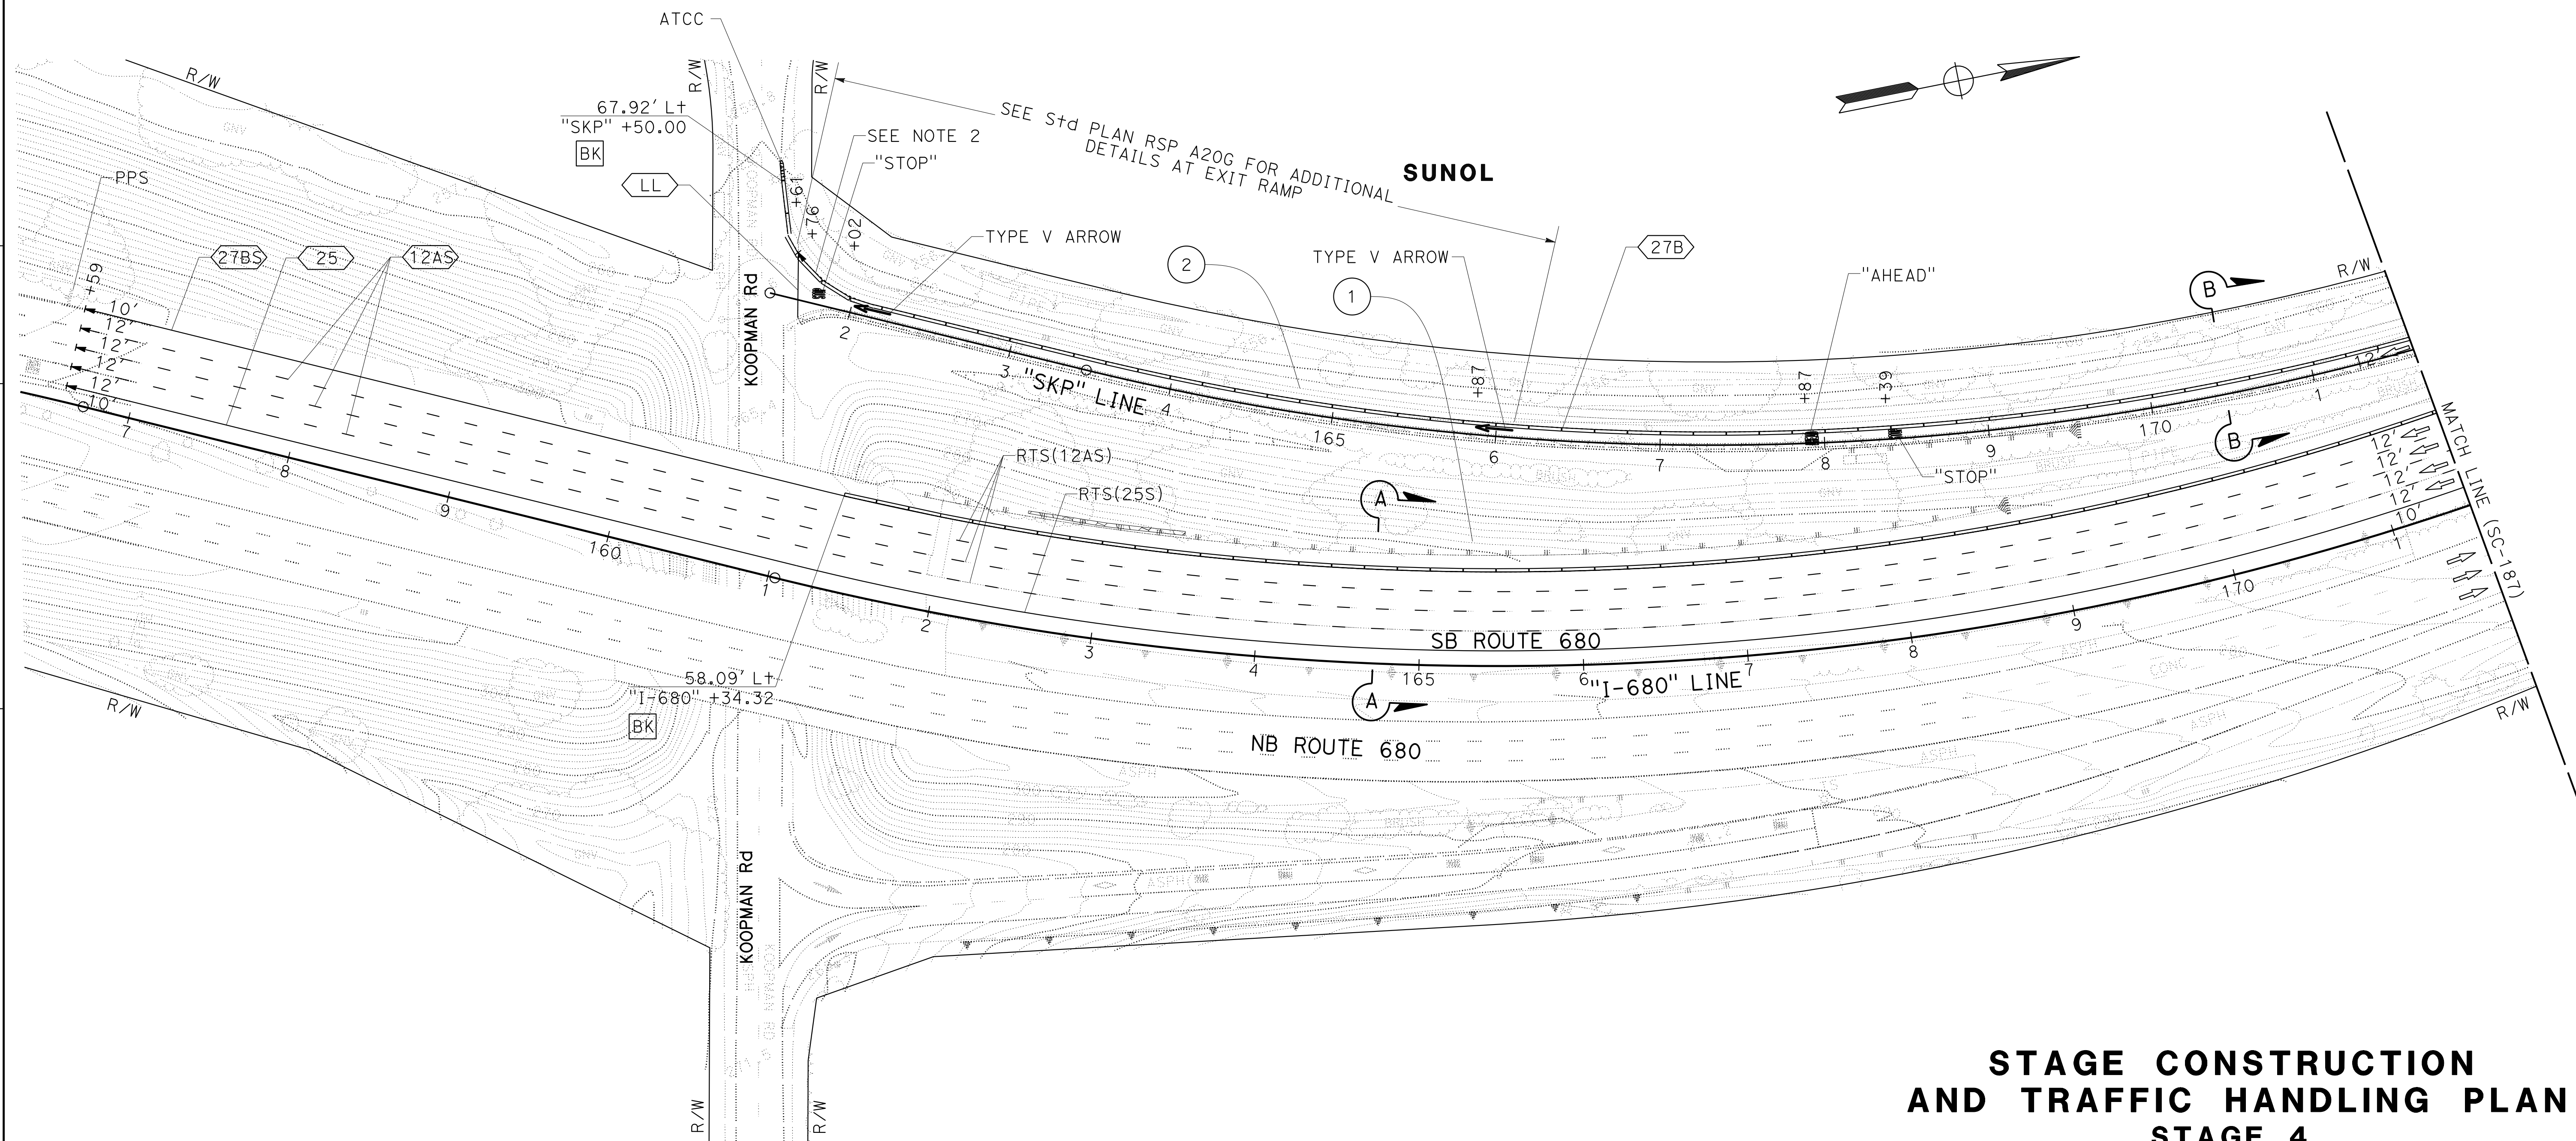


FOR NOTES, ABBREVIATIONS AND LEGEND, SEE SHEET SC-1

APPROVED FOR STAGE CONSTRUCTION AND TRAFFIC HANDLING WORK ONLY

**STAGE CONSTRUCTION AND TRAFFIC HANDLING PLAN STAGE 4**

SCALE: 1" = 50'


**SC-186**

STATE OF CALIFORNIA - DEPARTMENT OF TRANSPORTATION	CONSULTANT	FUNCTIONAL SUPERVISOR	CHECKED BY	DESIGNED BY	REVISIONS
	TIMOTHY J. LEE	JAMEY VALDIVIA	ERIN MCPHERSON	JV	9-29-21


Dist	COUNTY	ROUTE	POST MILES TOTAL PROJECT	SHEET No.	TOTAL SHEETS
04	Ala, CC	680	R11.0/R21.9, RO.0/RO.9	700	1710
			9-29-21		
REGISTERED CIVIL ENGINEER			DATE		
			October 8, 2021		
			PLANS APPROVAL DATE		
<small>THE STATE OF CALIFORNIA OR ITS OFFICERS OR AGENTS SHALL NOT BE RESPONSIBLE FOR THE ACCURACY OR COMPLETENESS OF SCANNED COPIES OF THIS PLAN SHEET.</small>					
WMH CORPORATION 55 South Market St Suite 1200 San Jose, CA 95113			ALAMEDA CTC 1111 Broadway Suite 800 Oakland, CA 94607		



NOTE:  
FOR ACCURATE RIGHT OF WAY DATA, CONTACT  
RIGHT OF WAY ENGINEERING AT THE DISTRICT OFFICE.

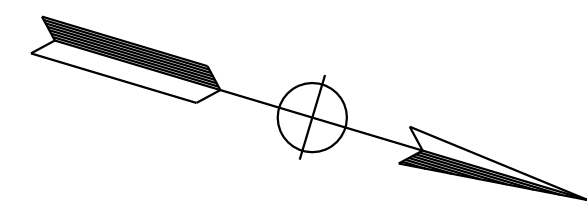

REVISOR	DATE	REVISION
JV	9-29-21	
CALCULATED/DESIGNED BY: JAMEY VALDIVIA CHECKED BY: ERIN MCPHERSON CONSULTANT: TIMOTHY J. LEE SUPERVISOR:		
STATE OF CALIFORNIA - DEPARTMENT OF TRANSPORTATION 		

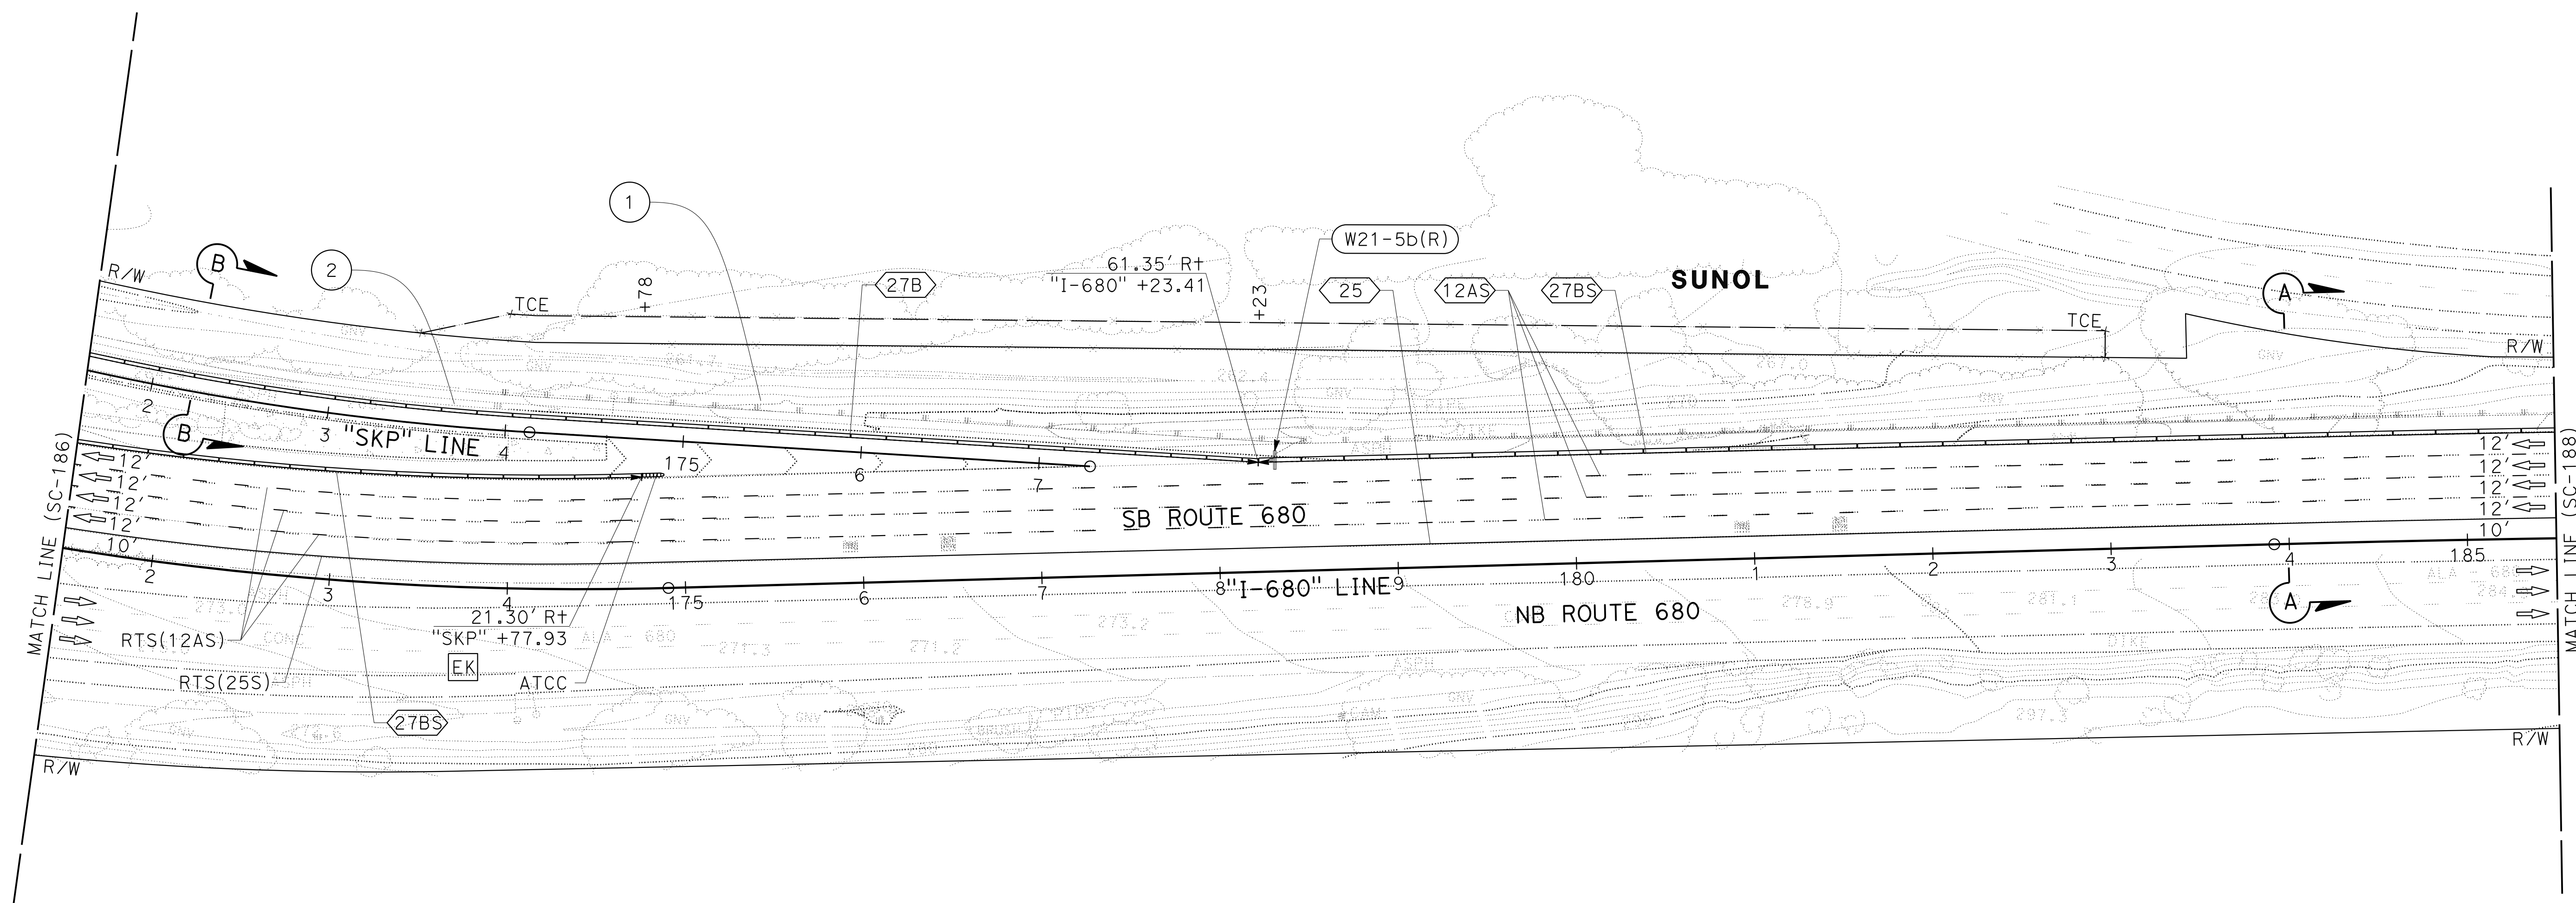

FOR NOTES, ABBREVIATIONS AND  
LEGEND, SEE SHEET SC-1 AND SC-186

APPROVED FOR STAGE CONSTRUCTION AND TRAFFIC HANDLING WORK ONLY

## STAGE CONSTRUCTION AND TRAFFIC HANDLING PLAN STAGE 4

SCALE: 1" = 50'

**SC-187**

LAST REVISION: 09-29-21 10:14    DATE PLOTTED => 8-MAR-2022    TIME PLOTTED => 10:14