



LEGEND:

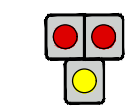

PEDESTRIAN HYBRID BEACON

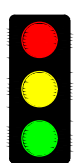

NEW TRAFFIC SIGNAL



TEXTURED CONCRETE



BUS STOP





LANDSCAPE MEDIAN





RECTANGULAR FLASHING BEACON






GREEN INFRASTRUCTURE

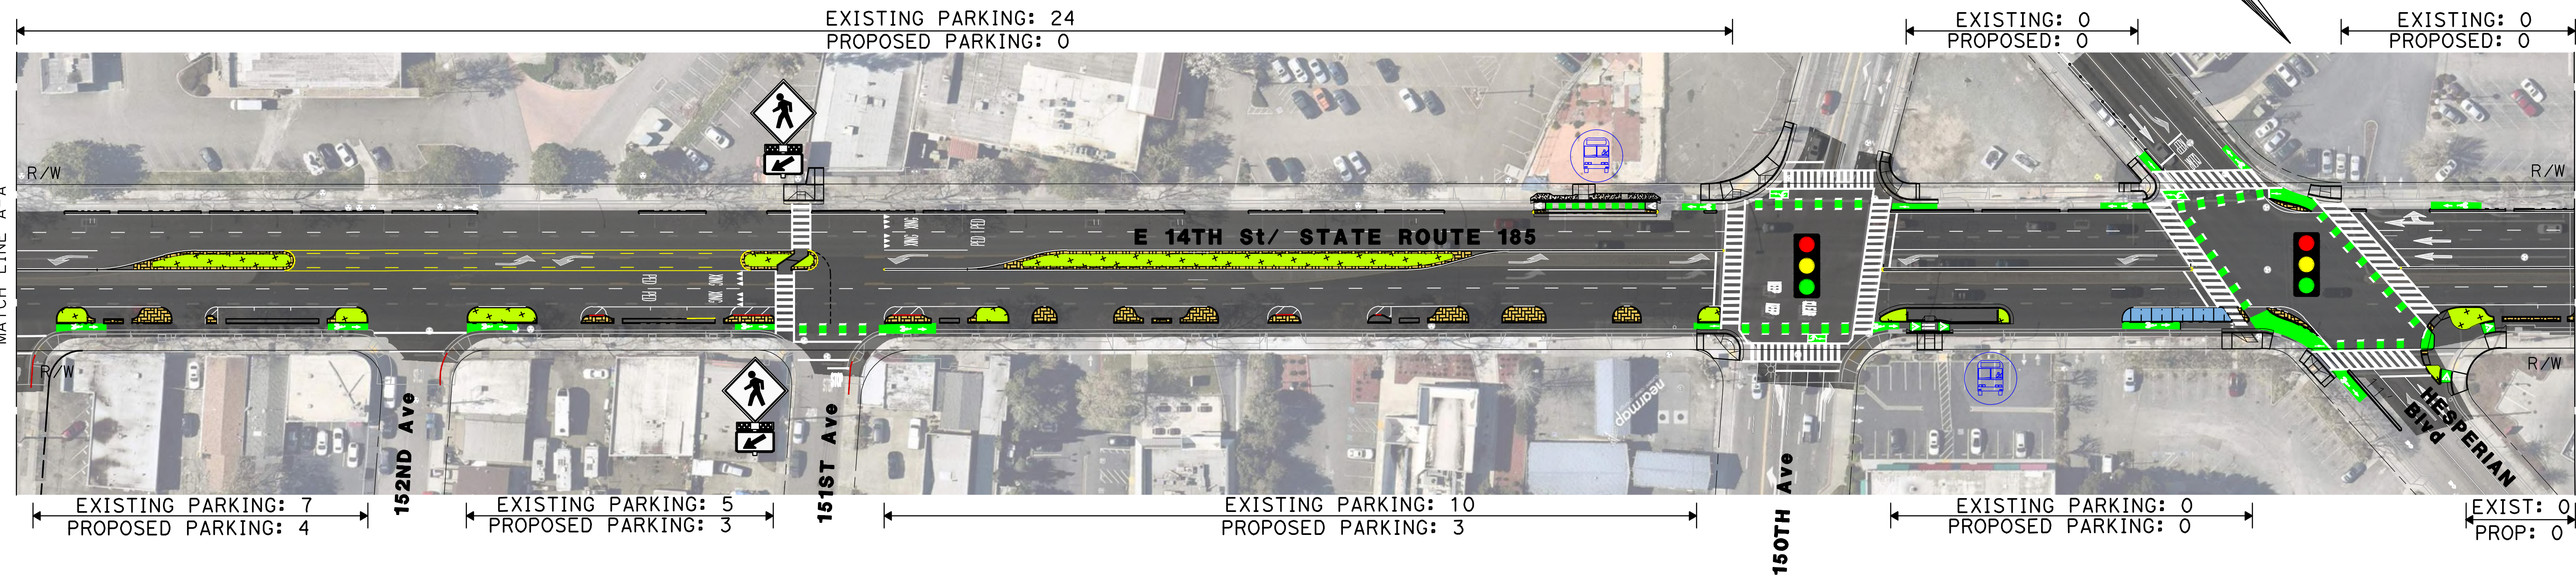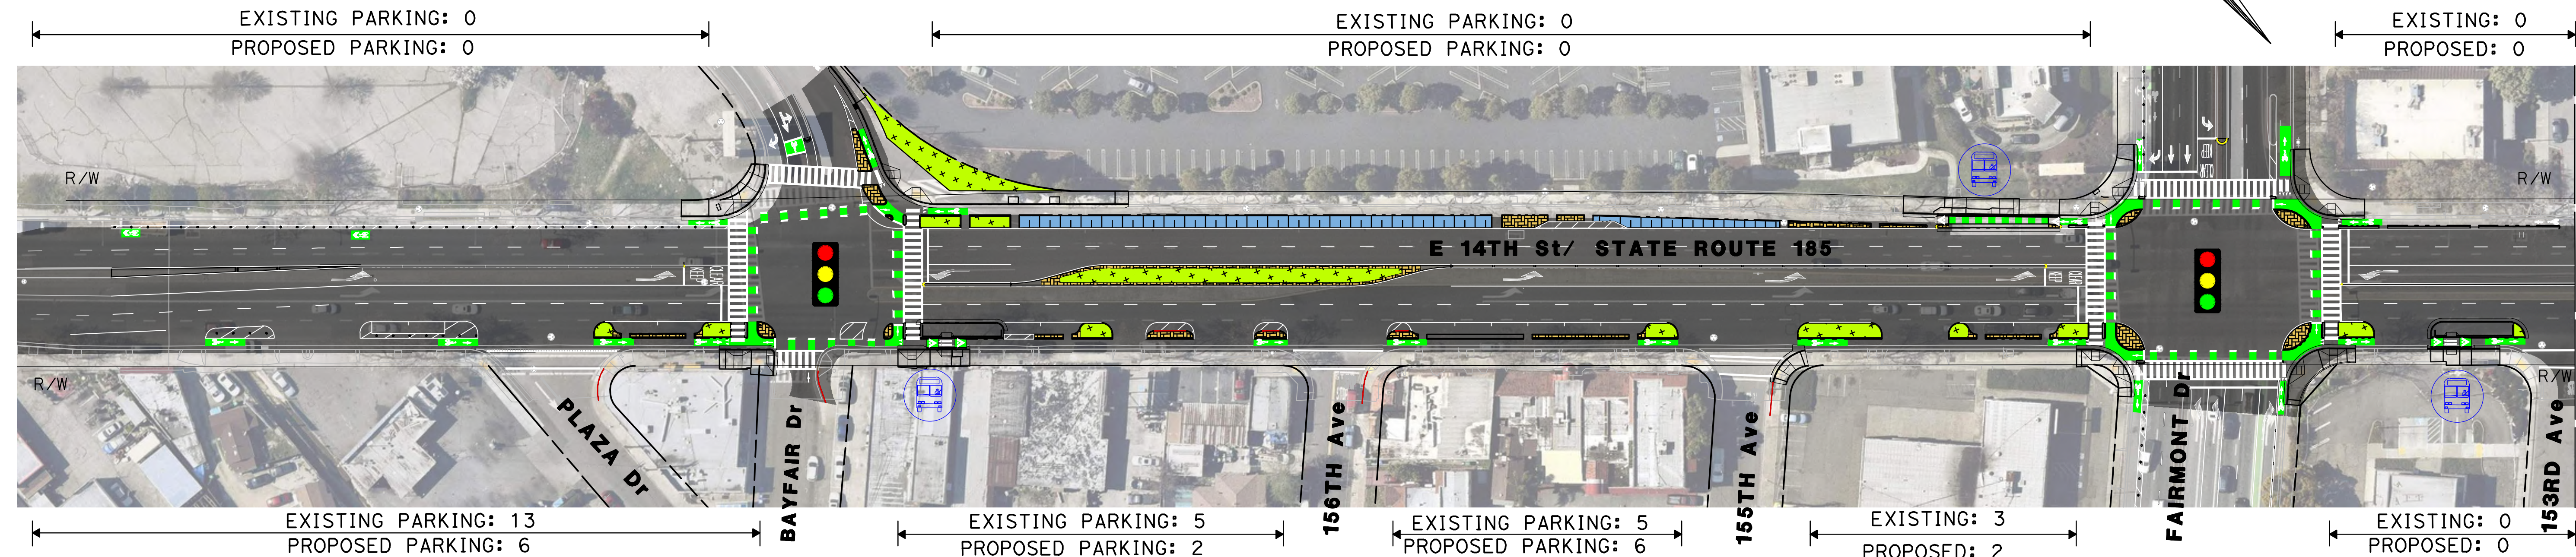

SCALE: 1" = 50'

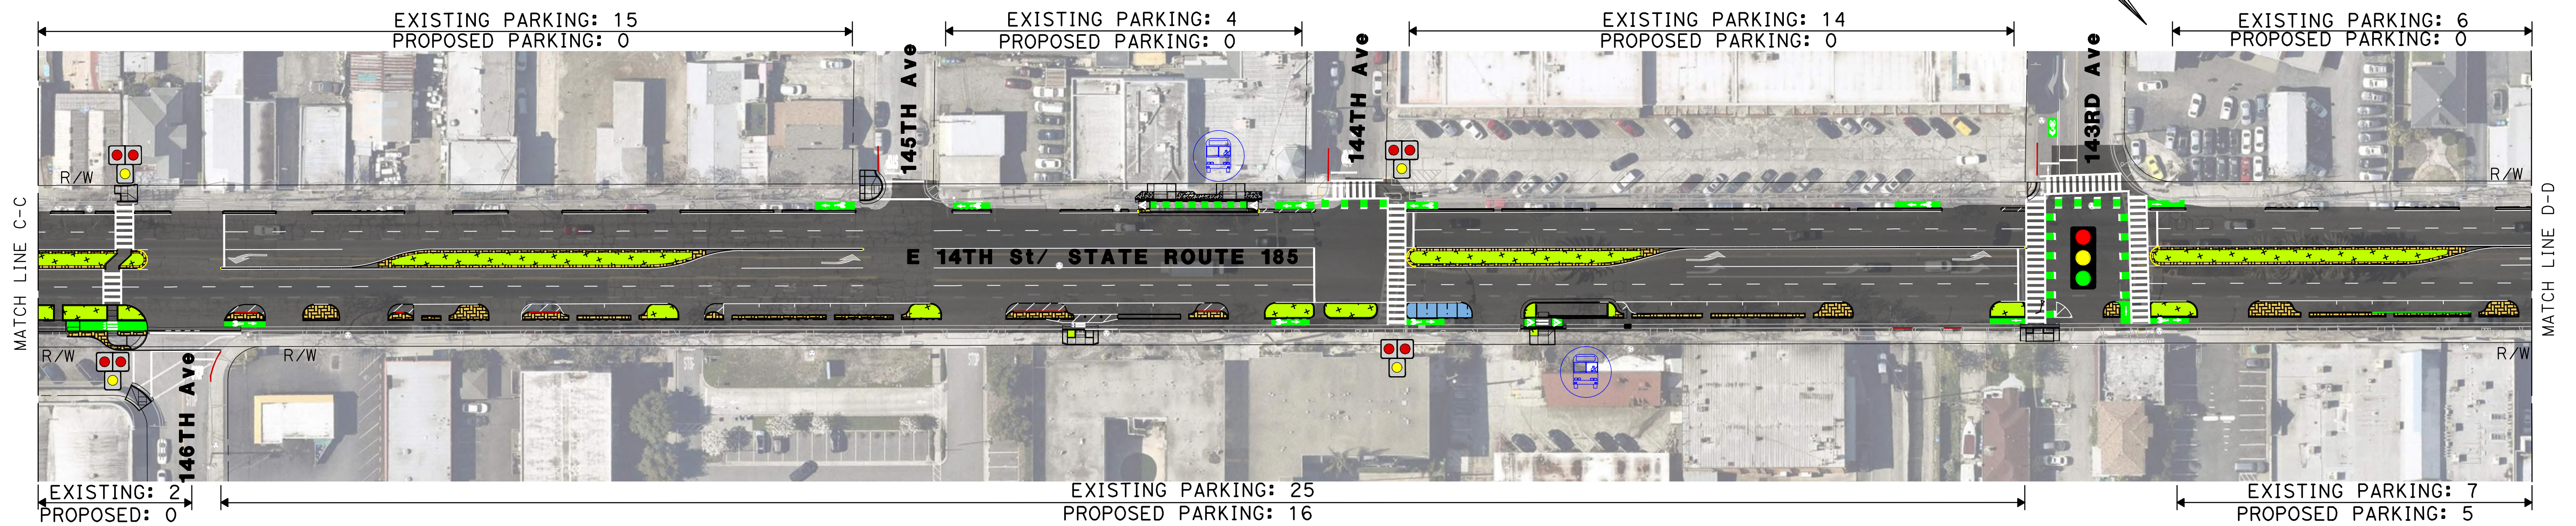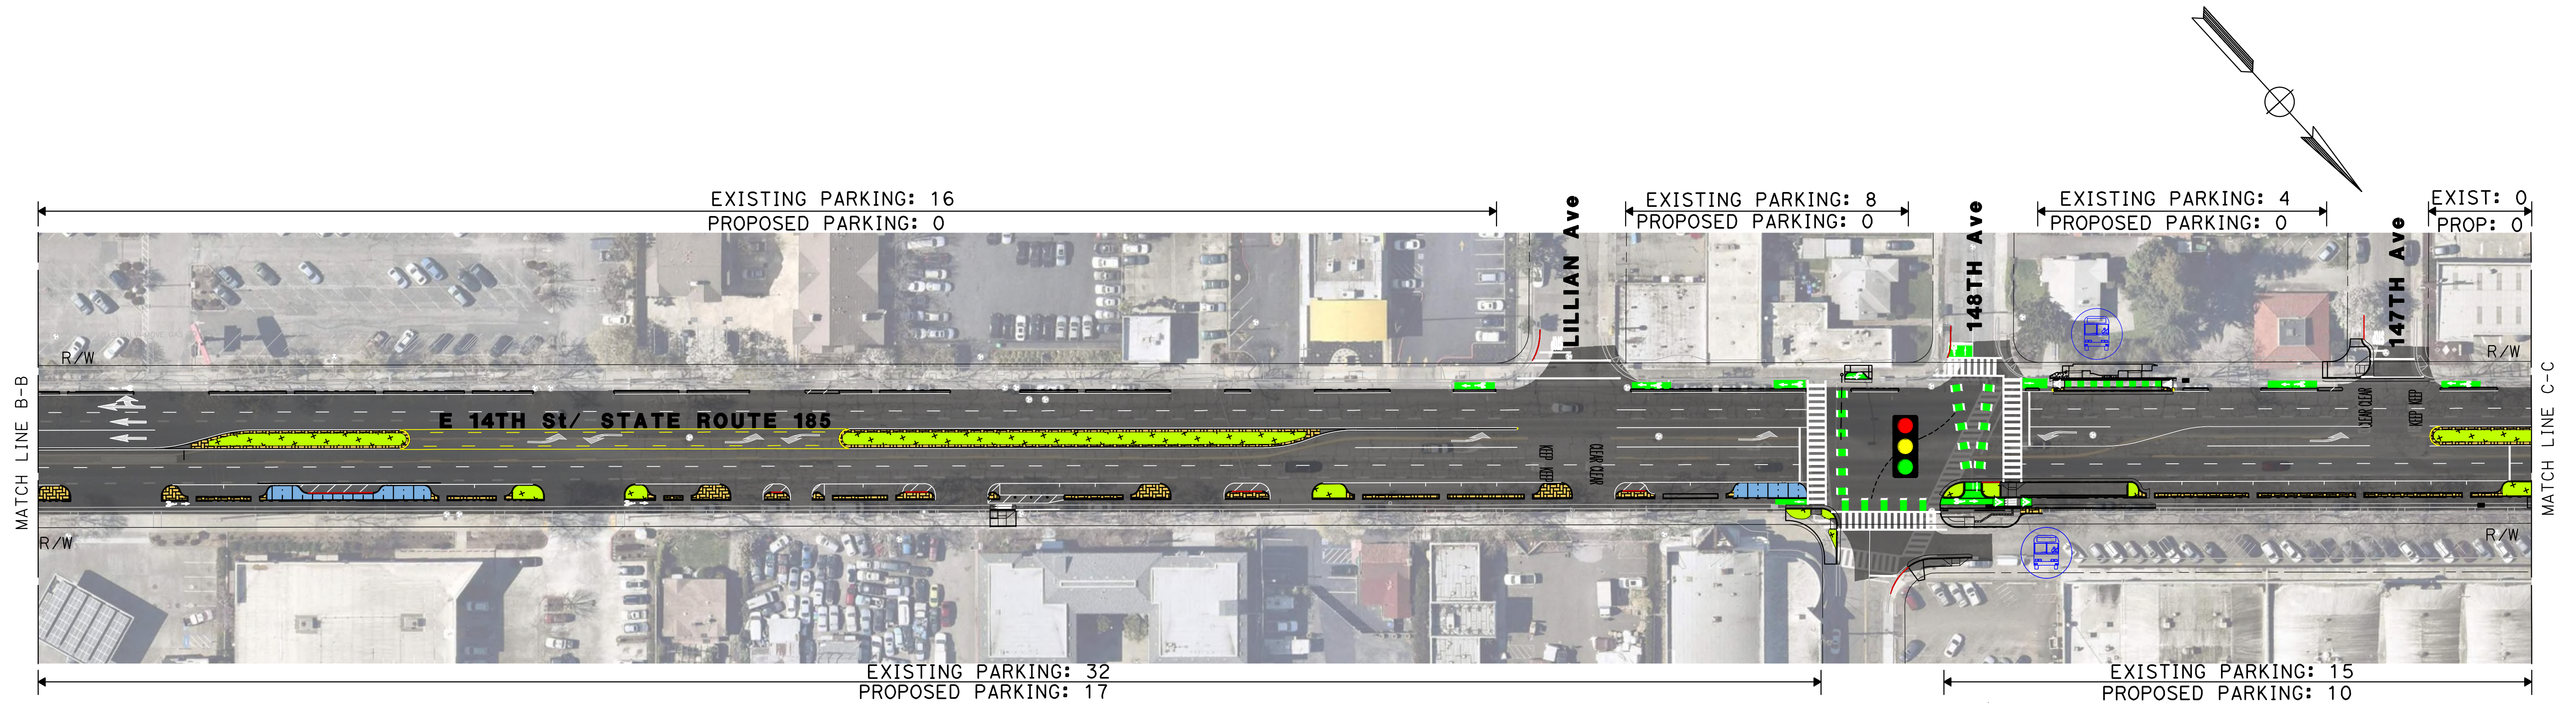

SCALE: 1" = 50'

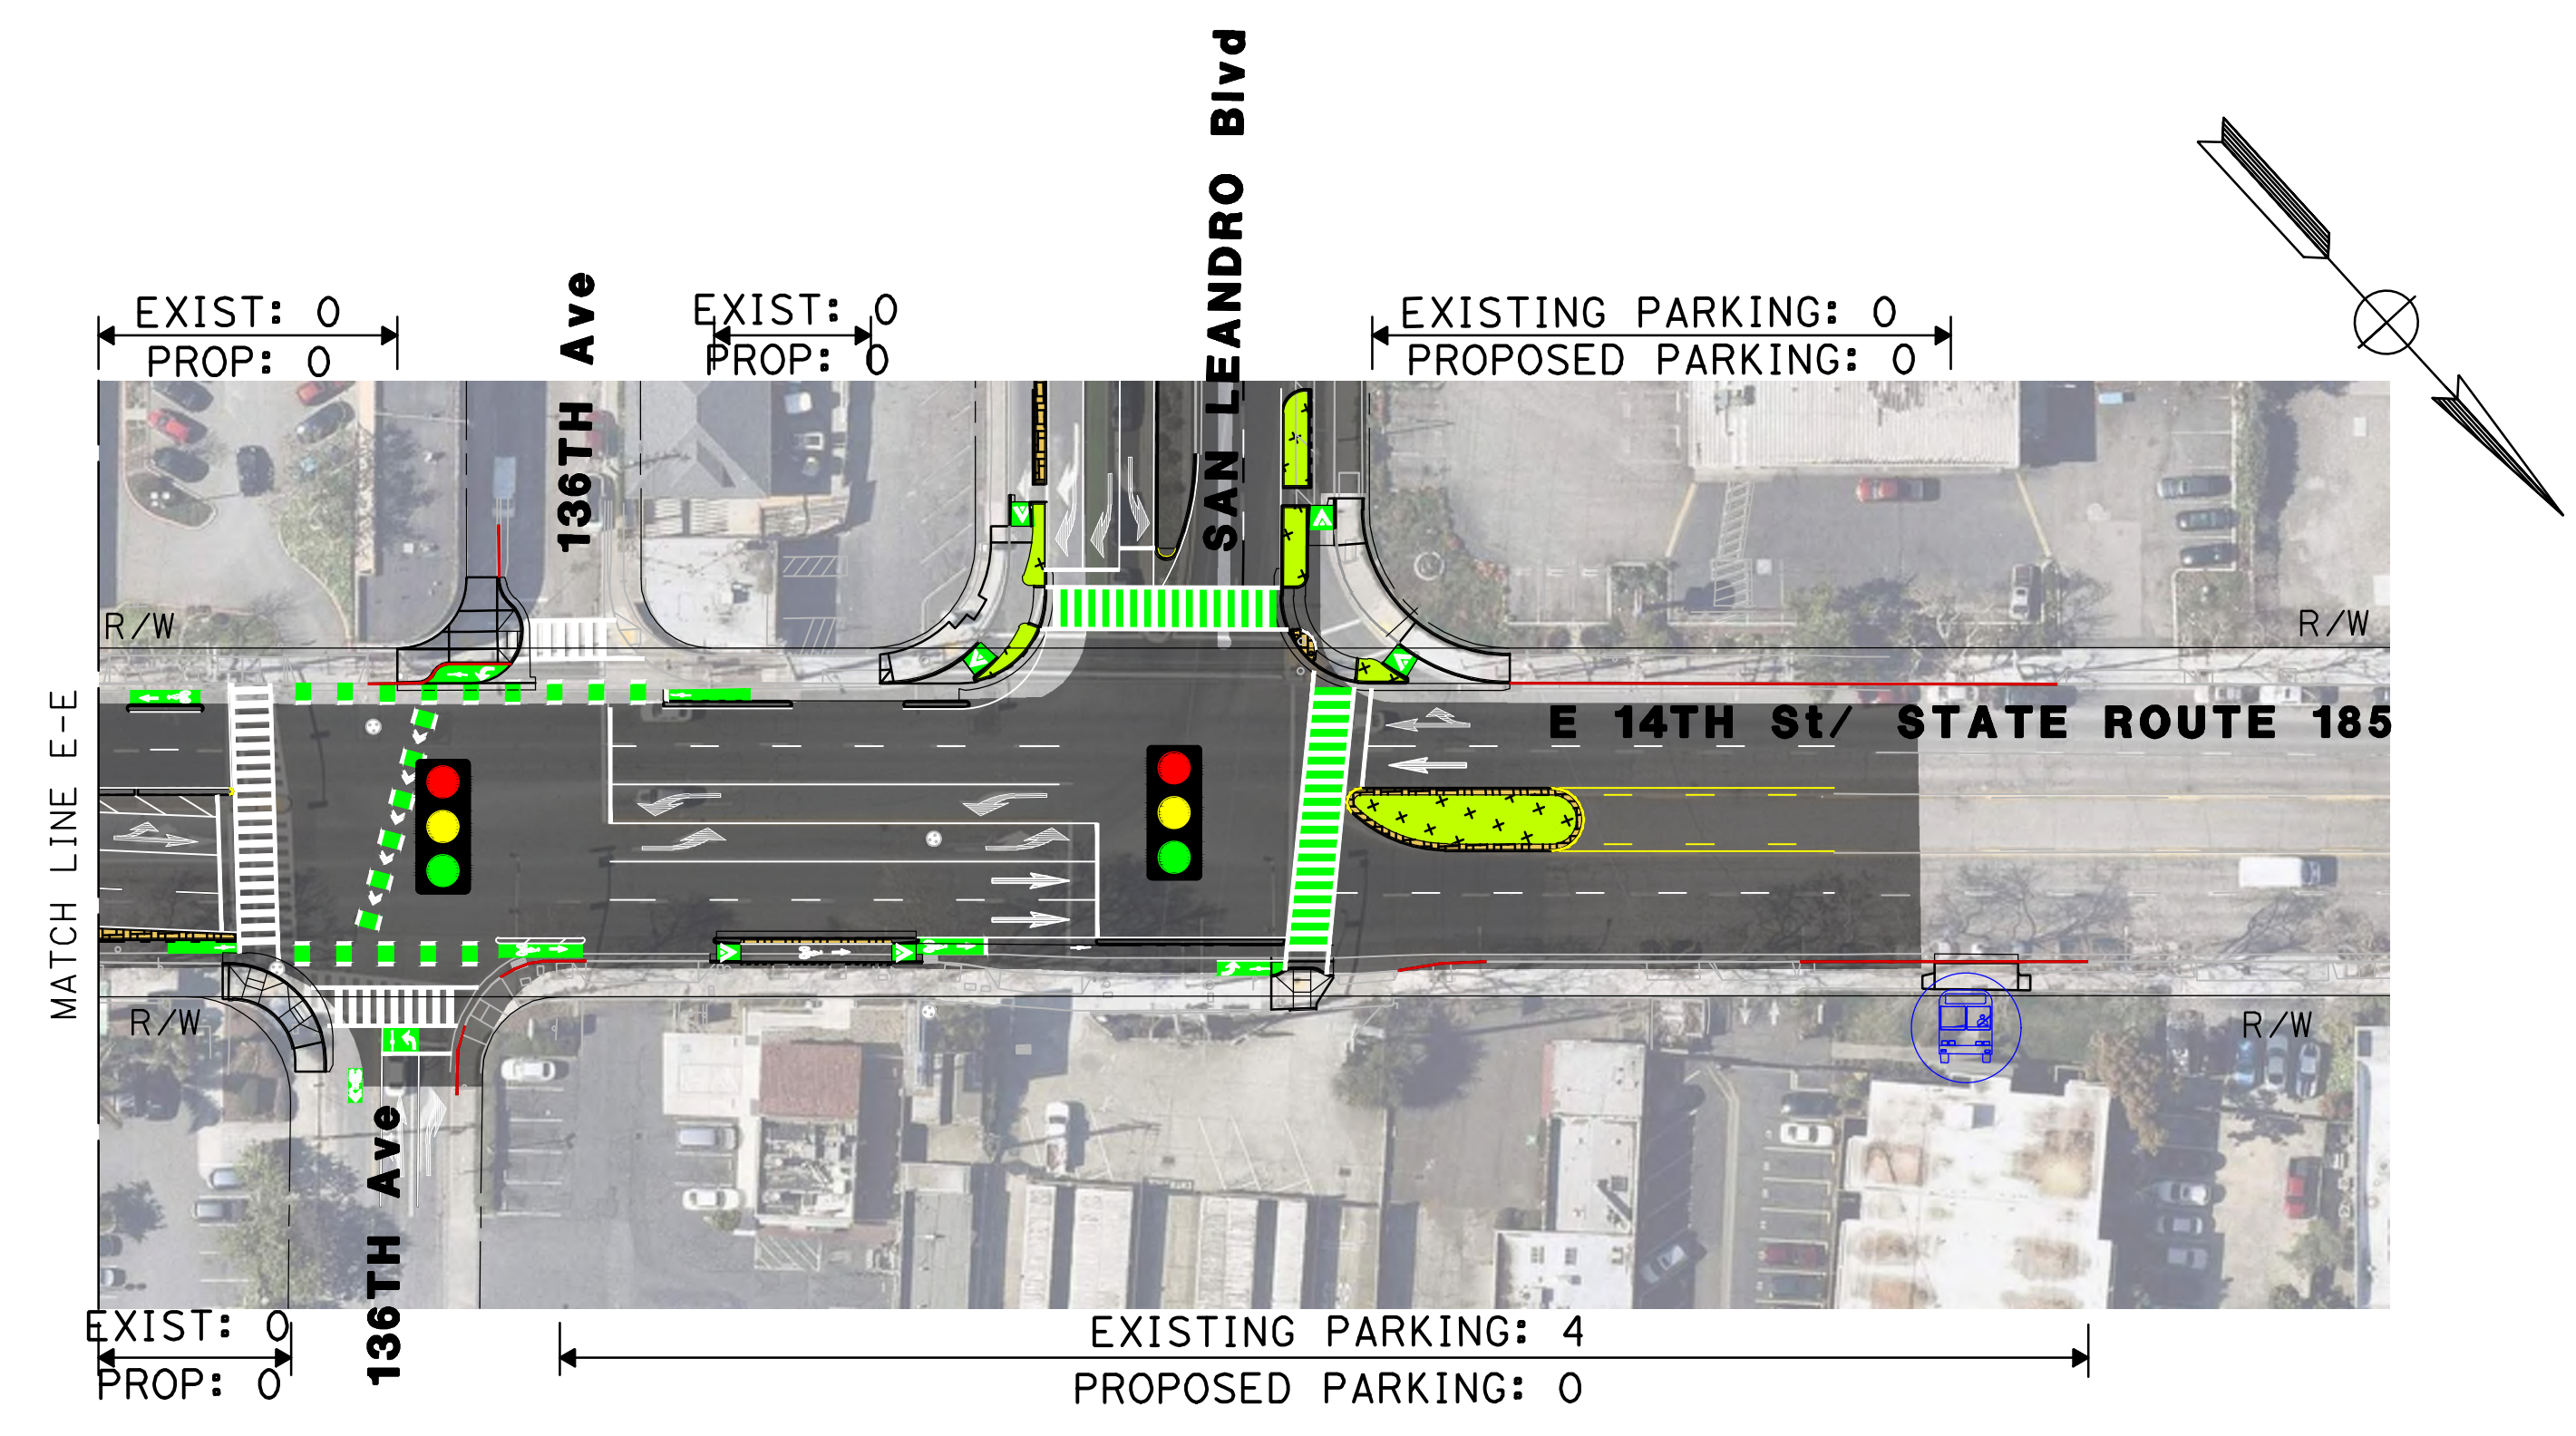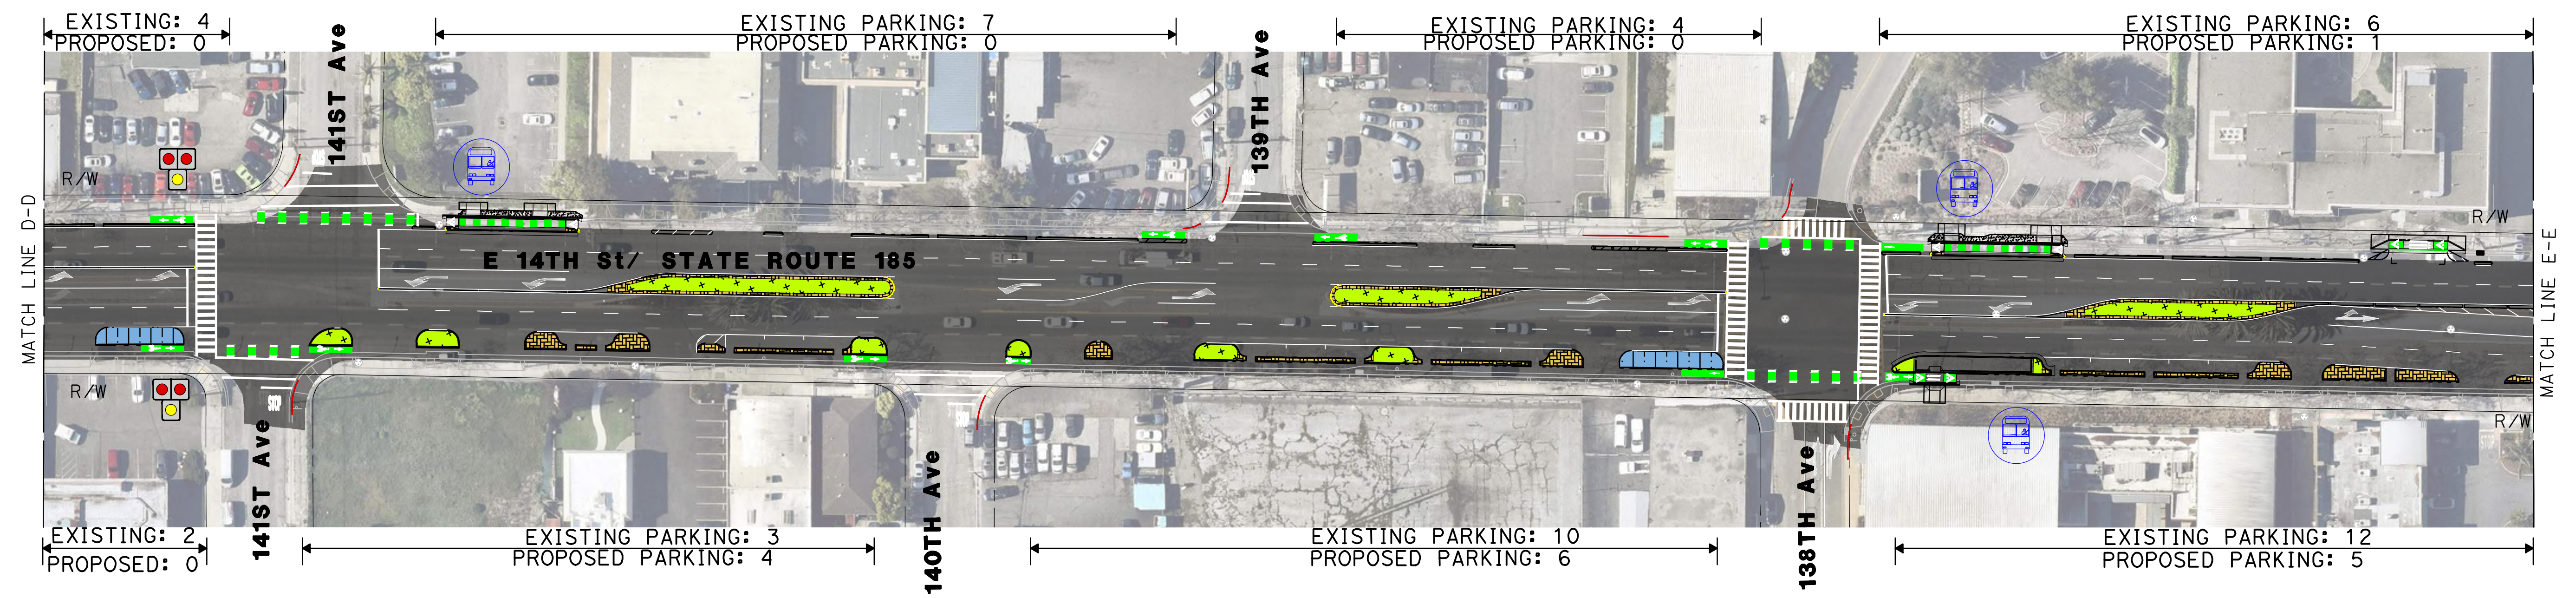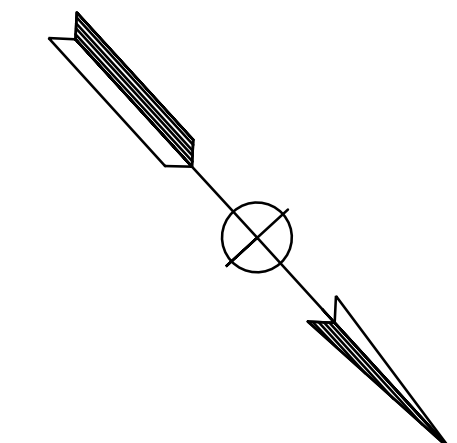

SCALE: 1" = 50'