




LEGEND:

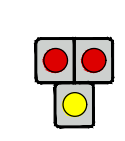

PEDESTRIAN HYBRID BEACON

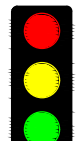

NEW TRAFFIC SIGNAL

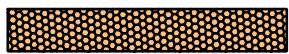

TEXTURED CONCRETE



LANDSCAPE MEDIAN



GREEN INFRASTRUCTURE




BUS STOP



RECTANGULAR FLASHING BEACON







SCALE: 1" = 50'

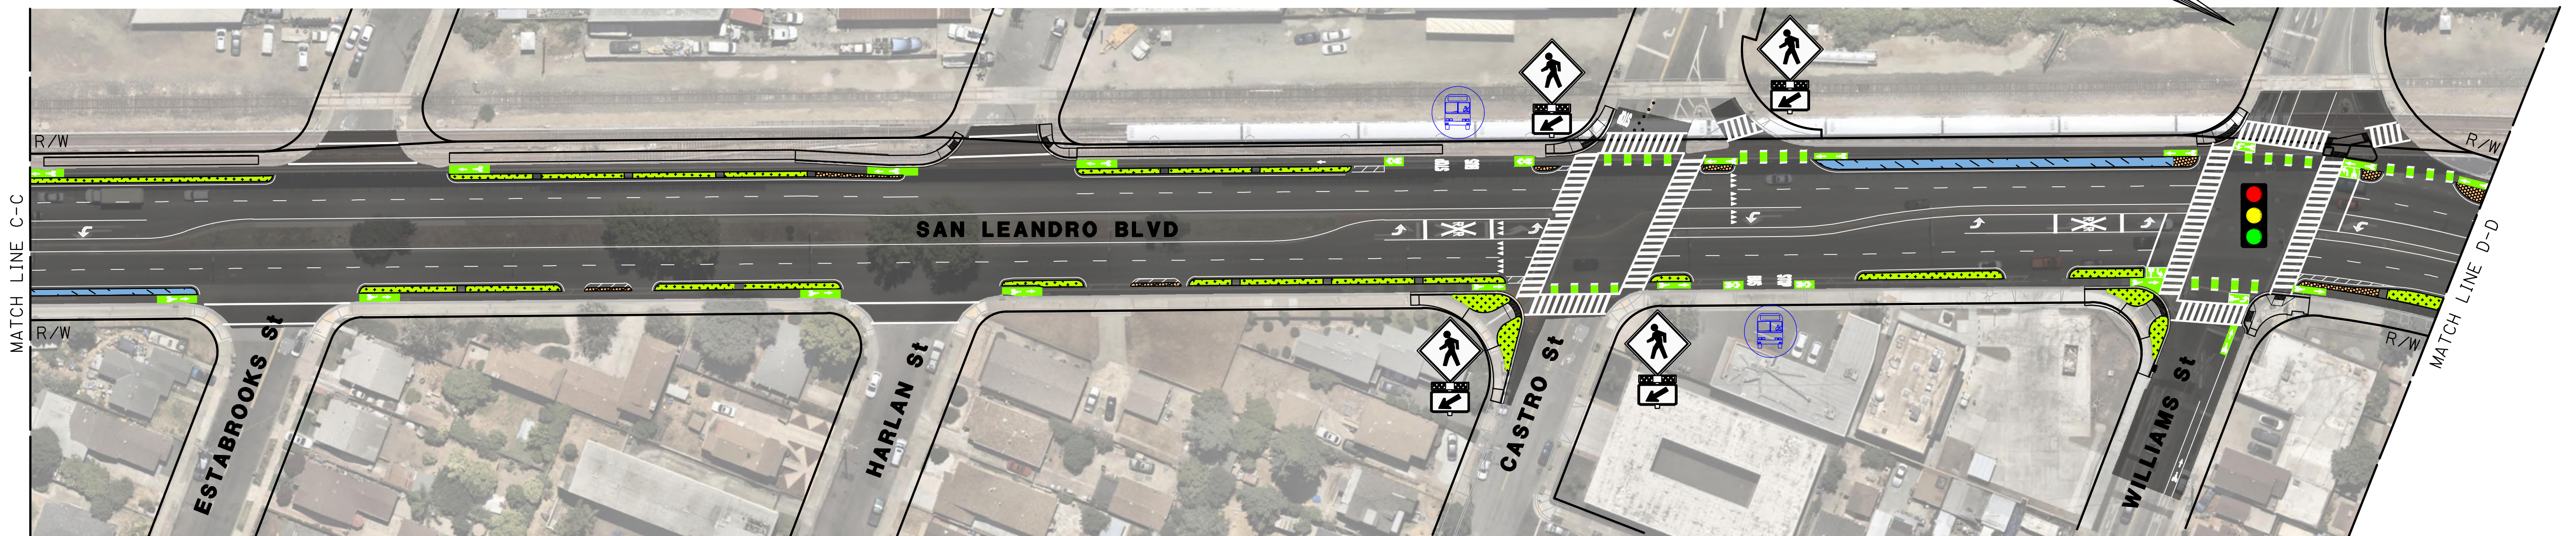


SCALE: 1" = 50'

MARK
THOMAS


ALAMEDA CTC EAST BAY GREENWAY PROJECT
SAN LEANDRO CONSTRUCTION PACKAGE

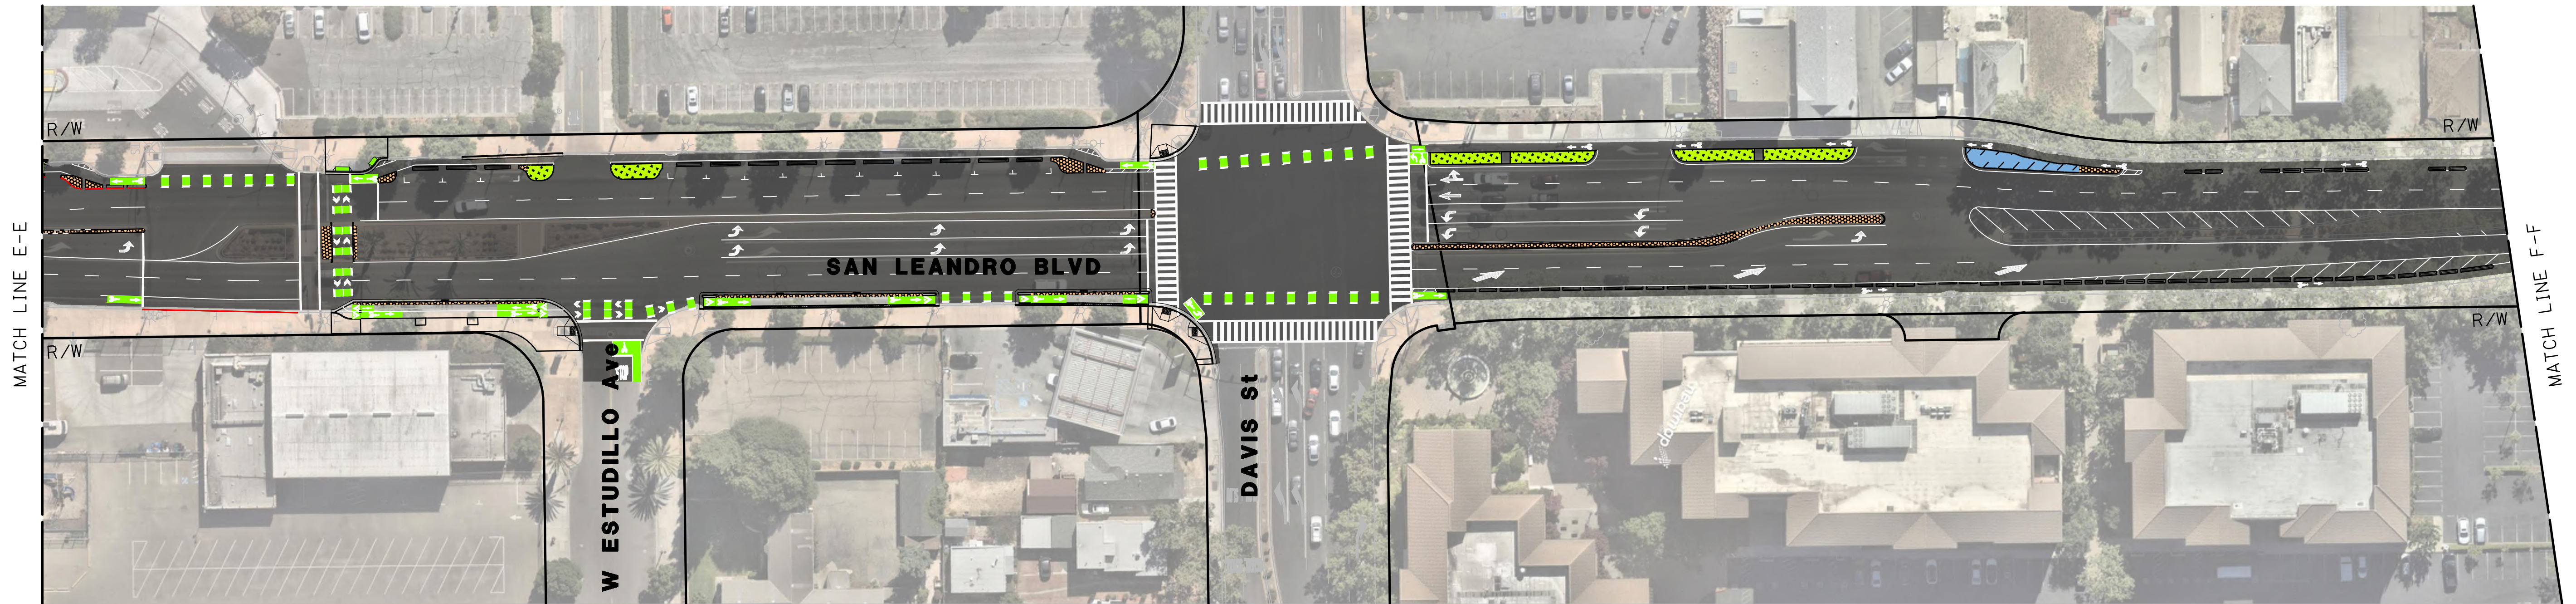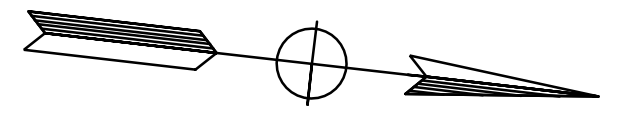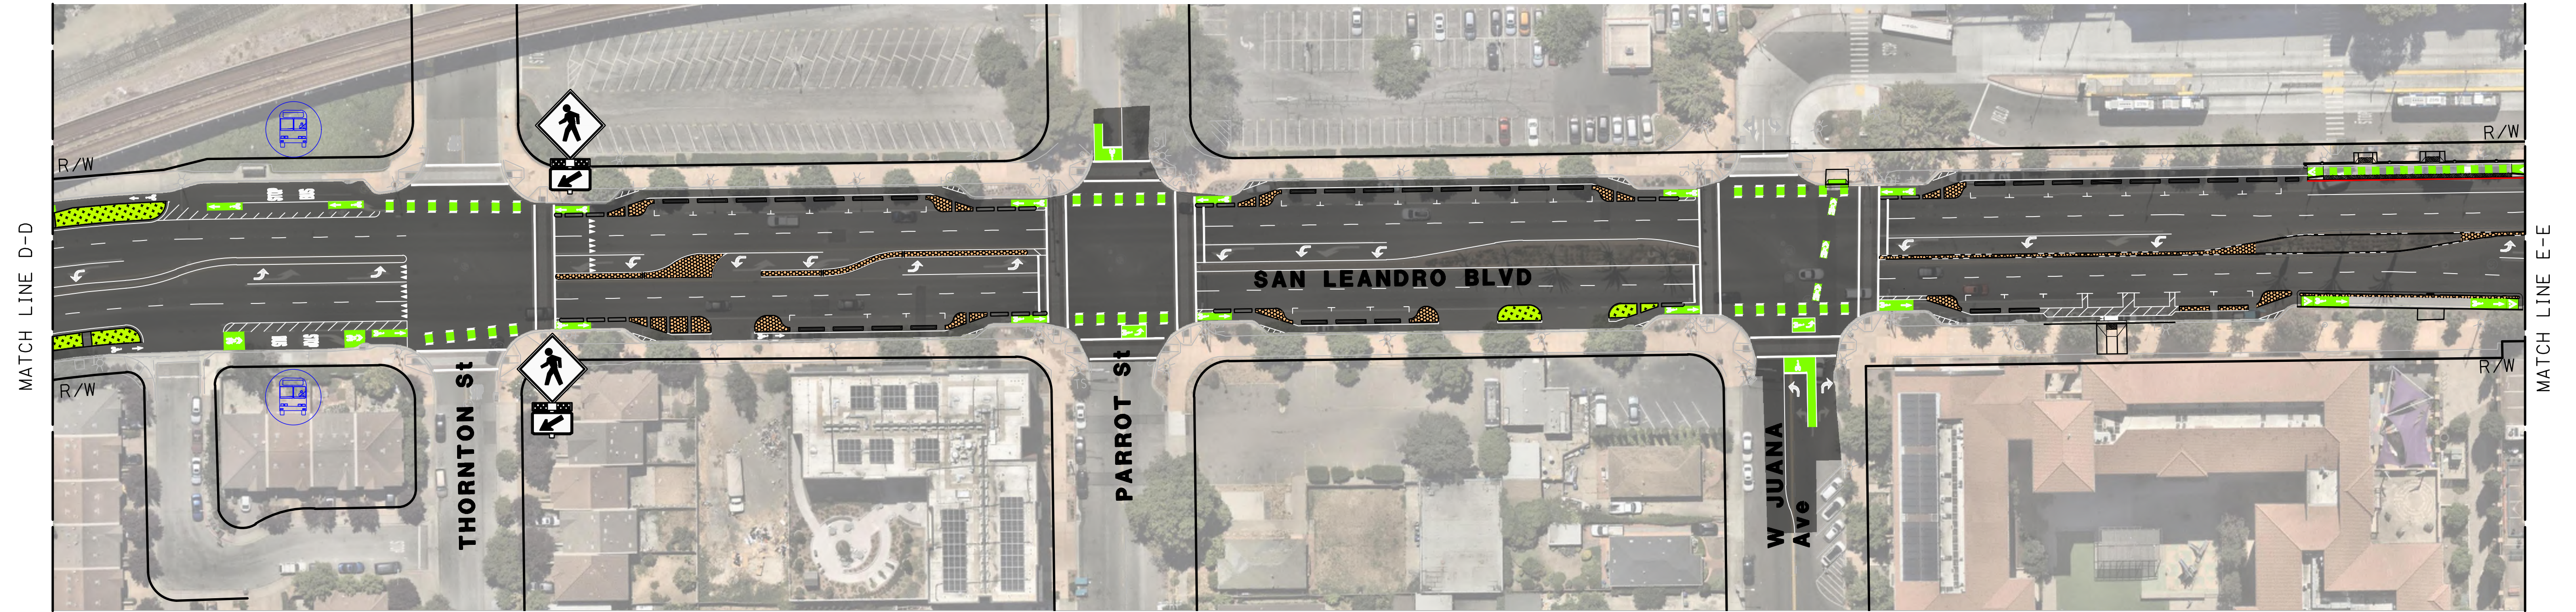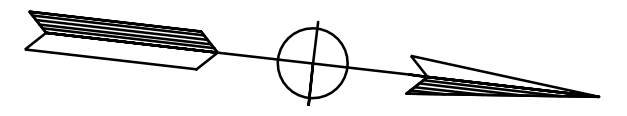

SCALE: 1" = 50'

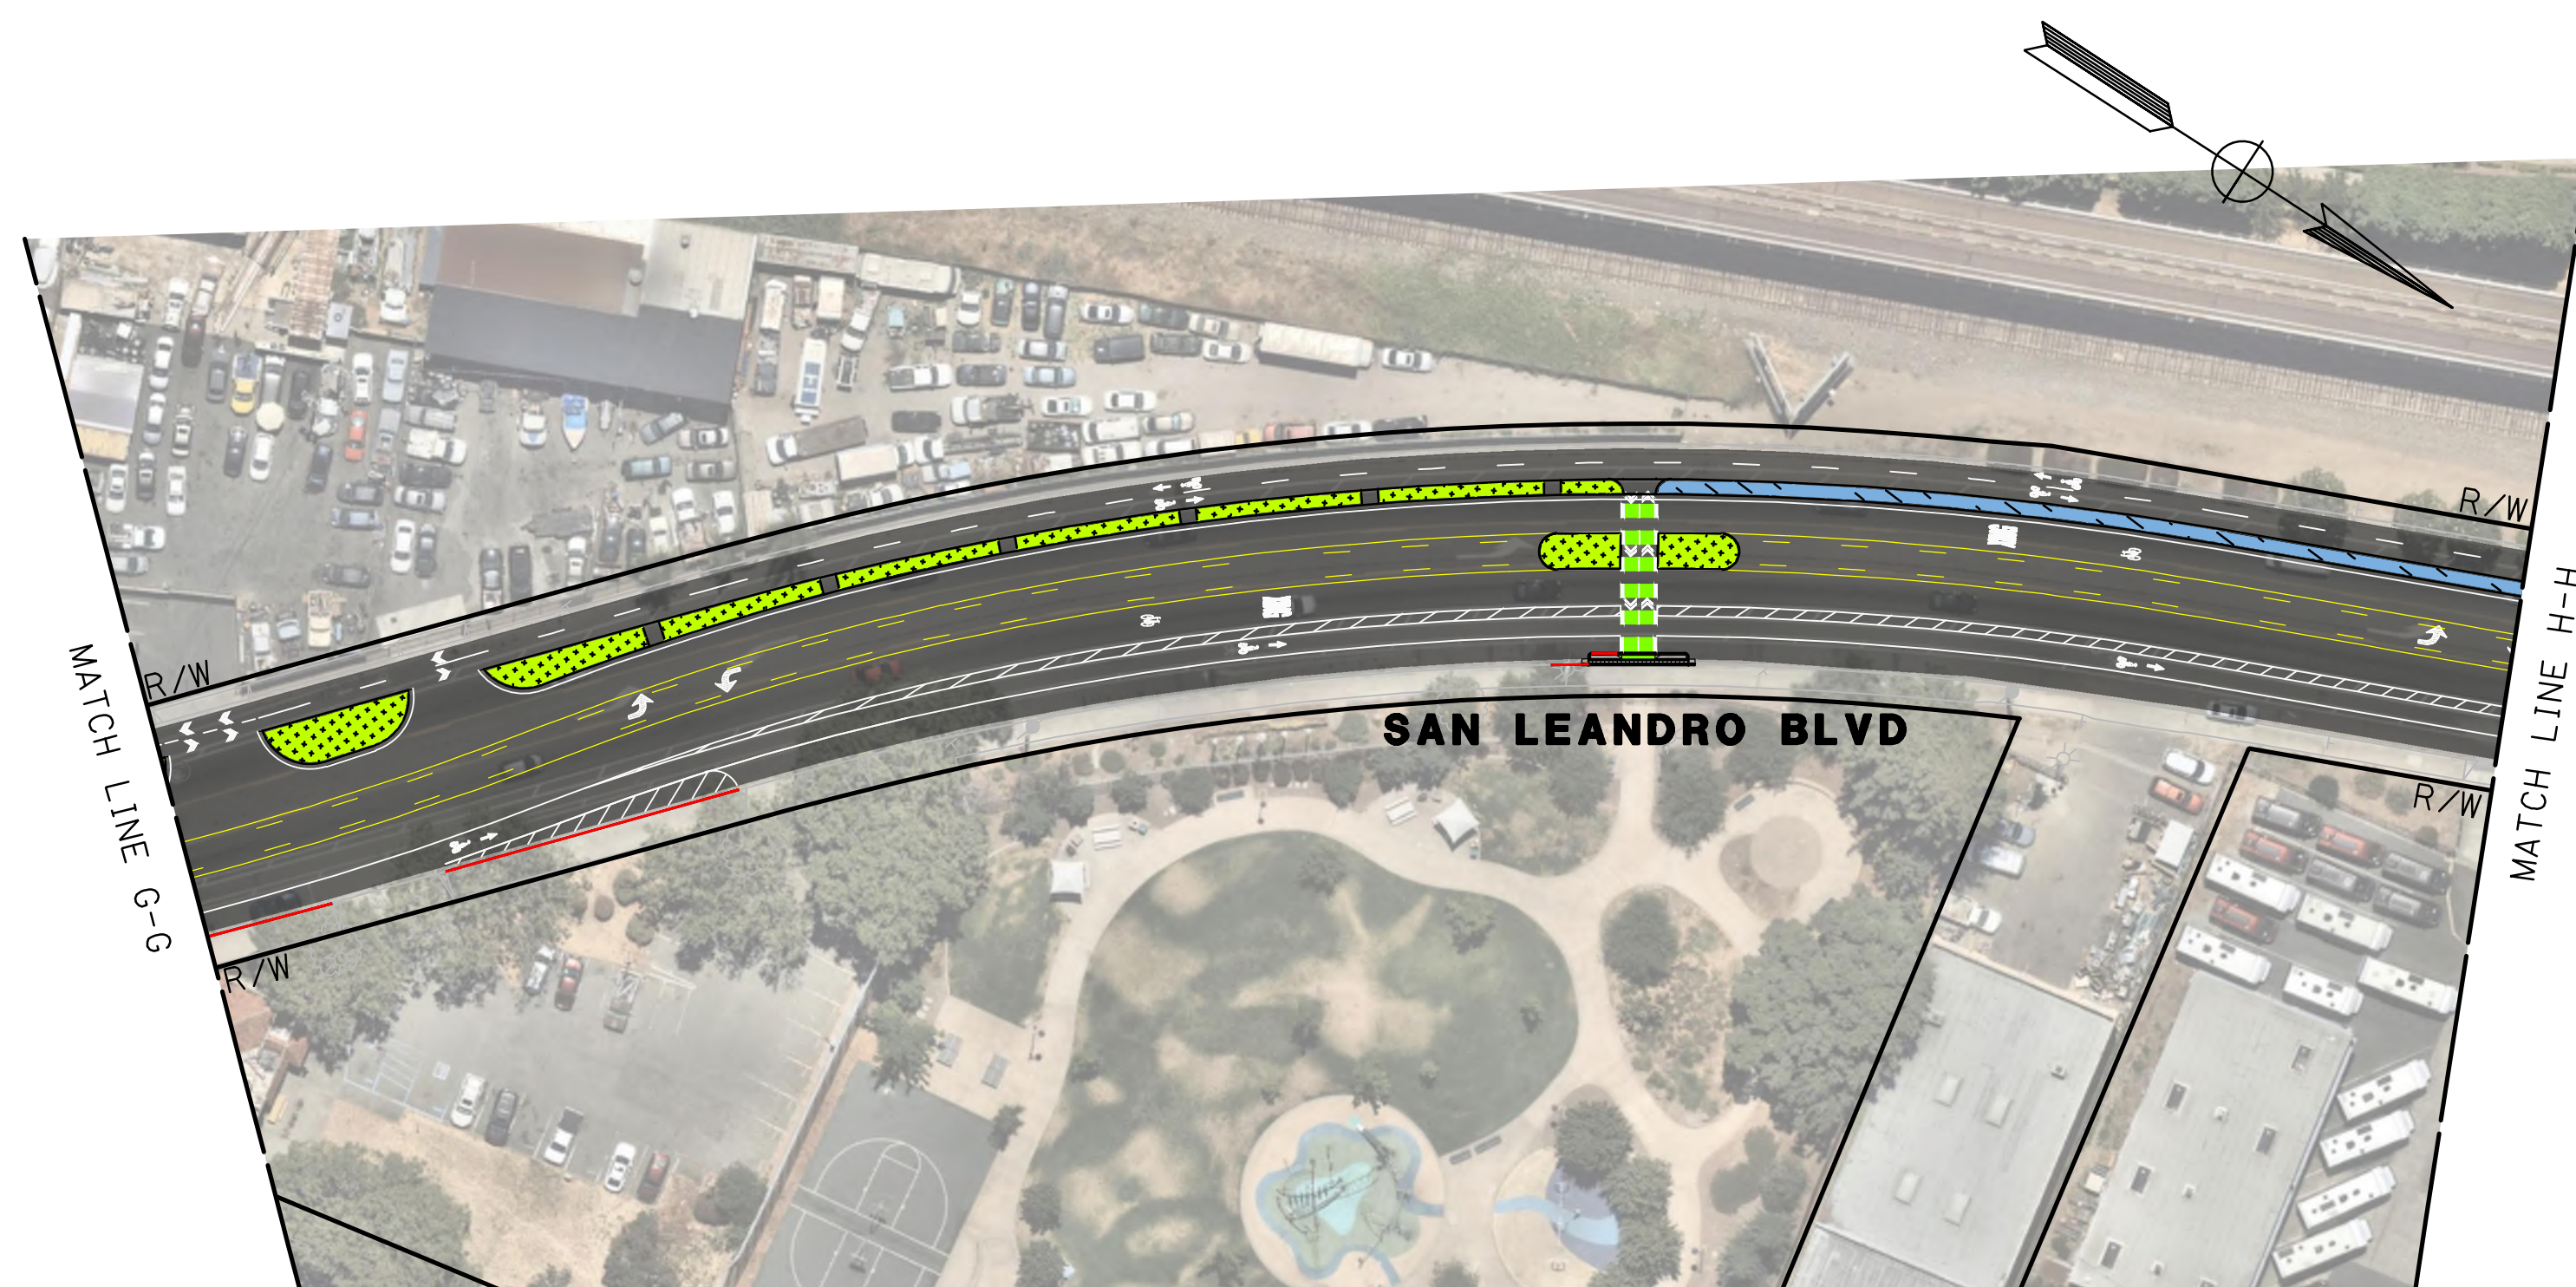

SCALE: 1" = 50'

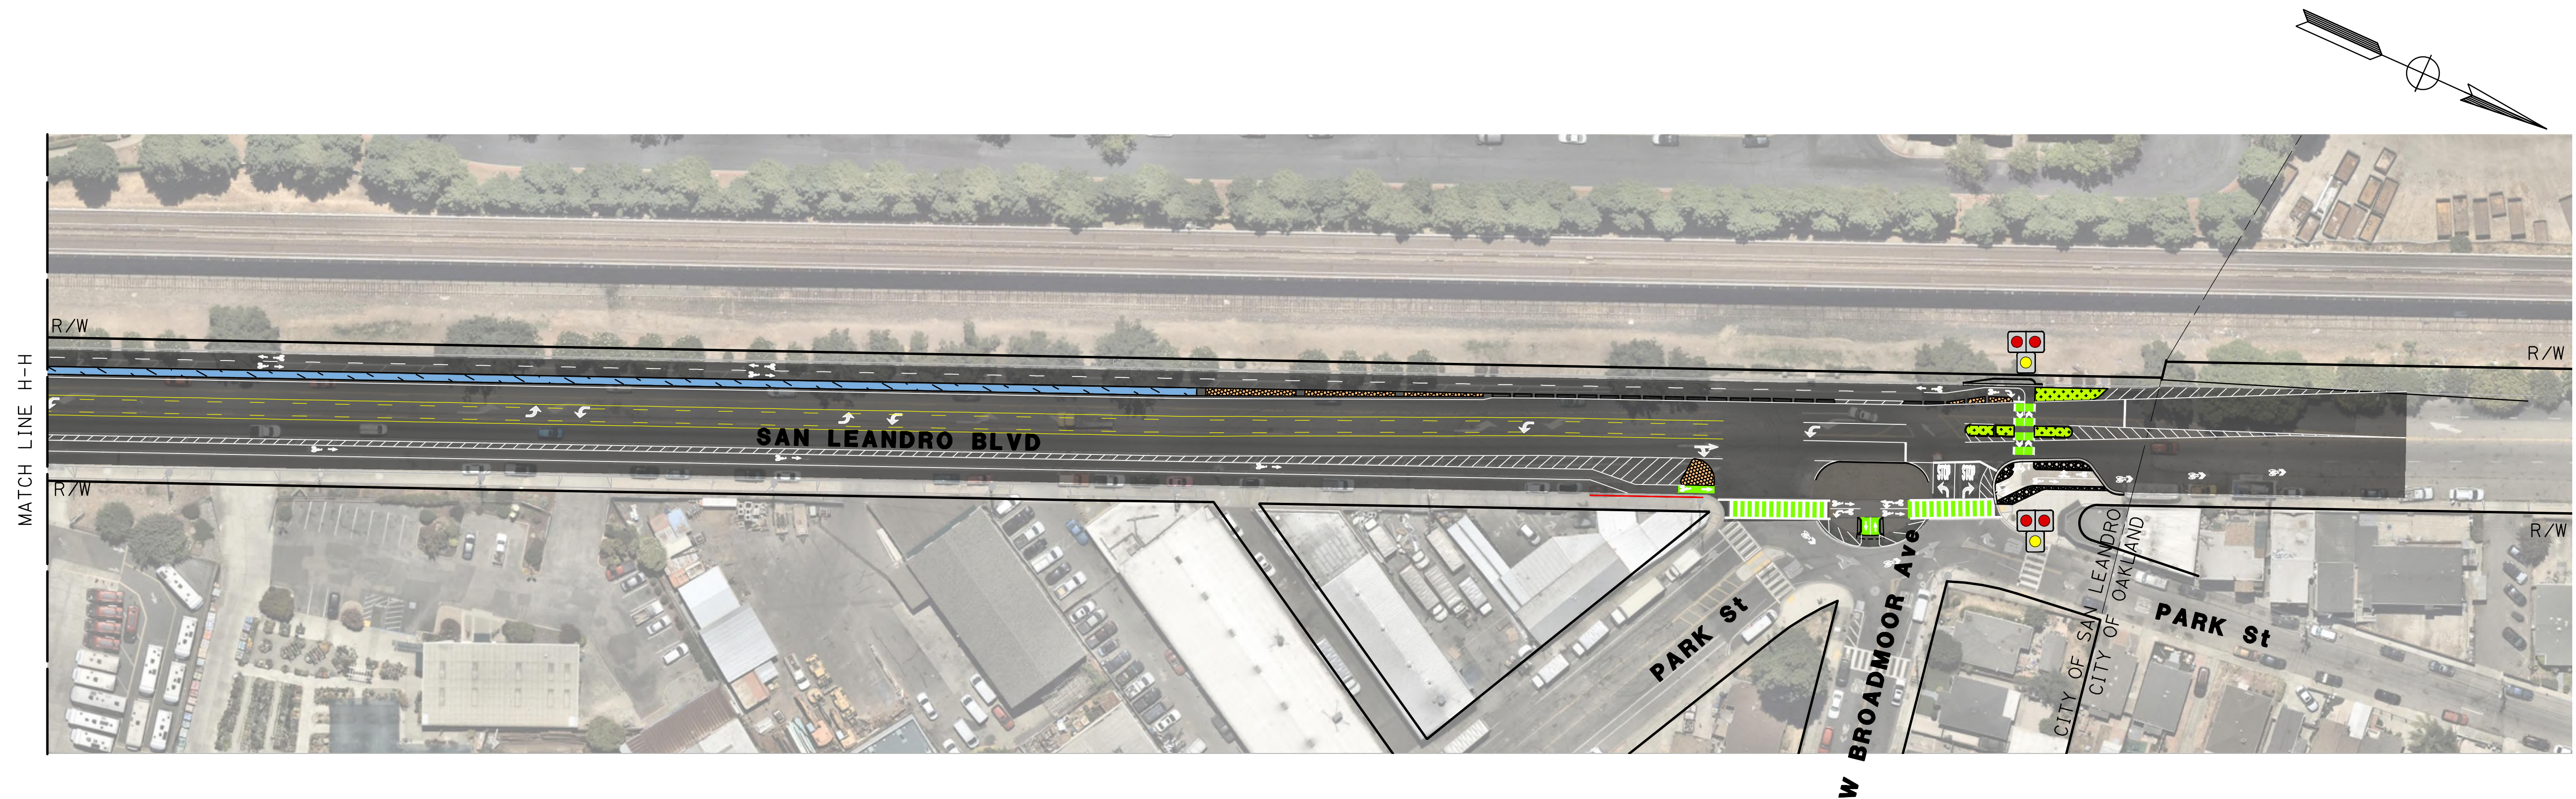

SCALE: 1" = 50'